


ATTACHMENT F

Concept designs, solar analysis
diagrams and landscape designs

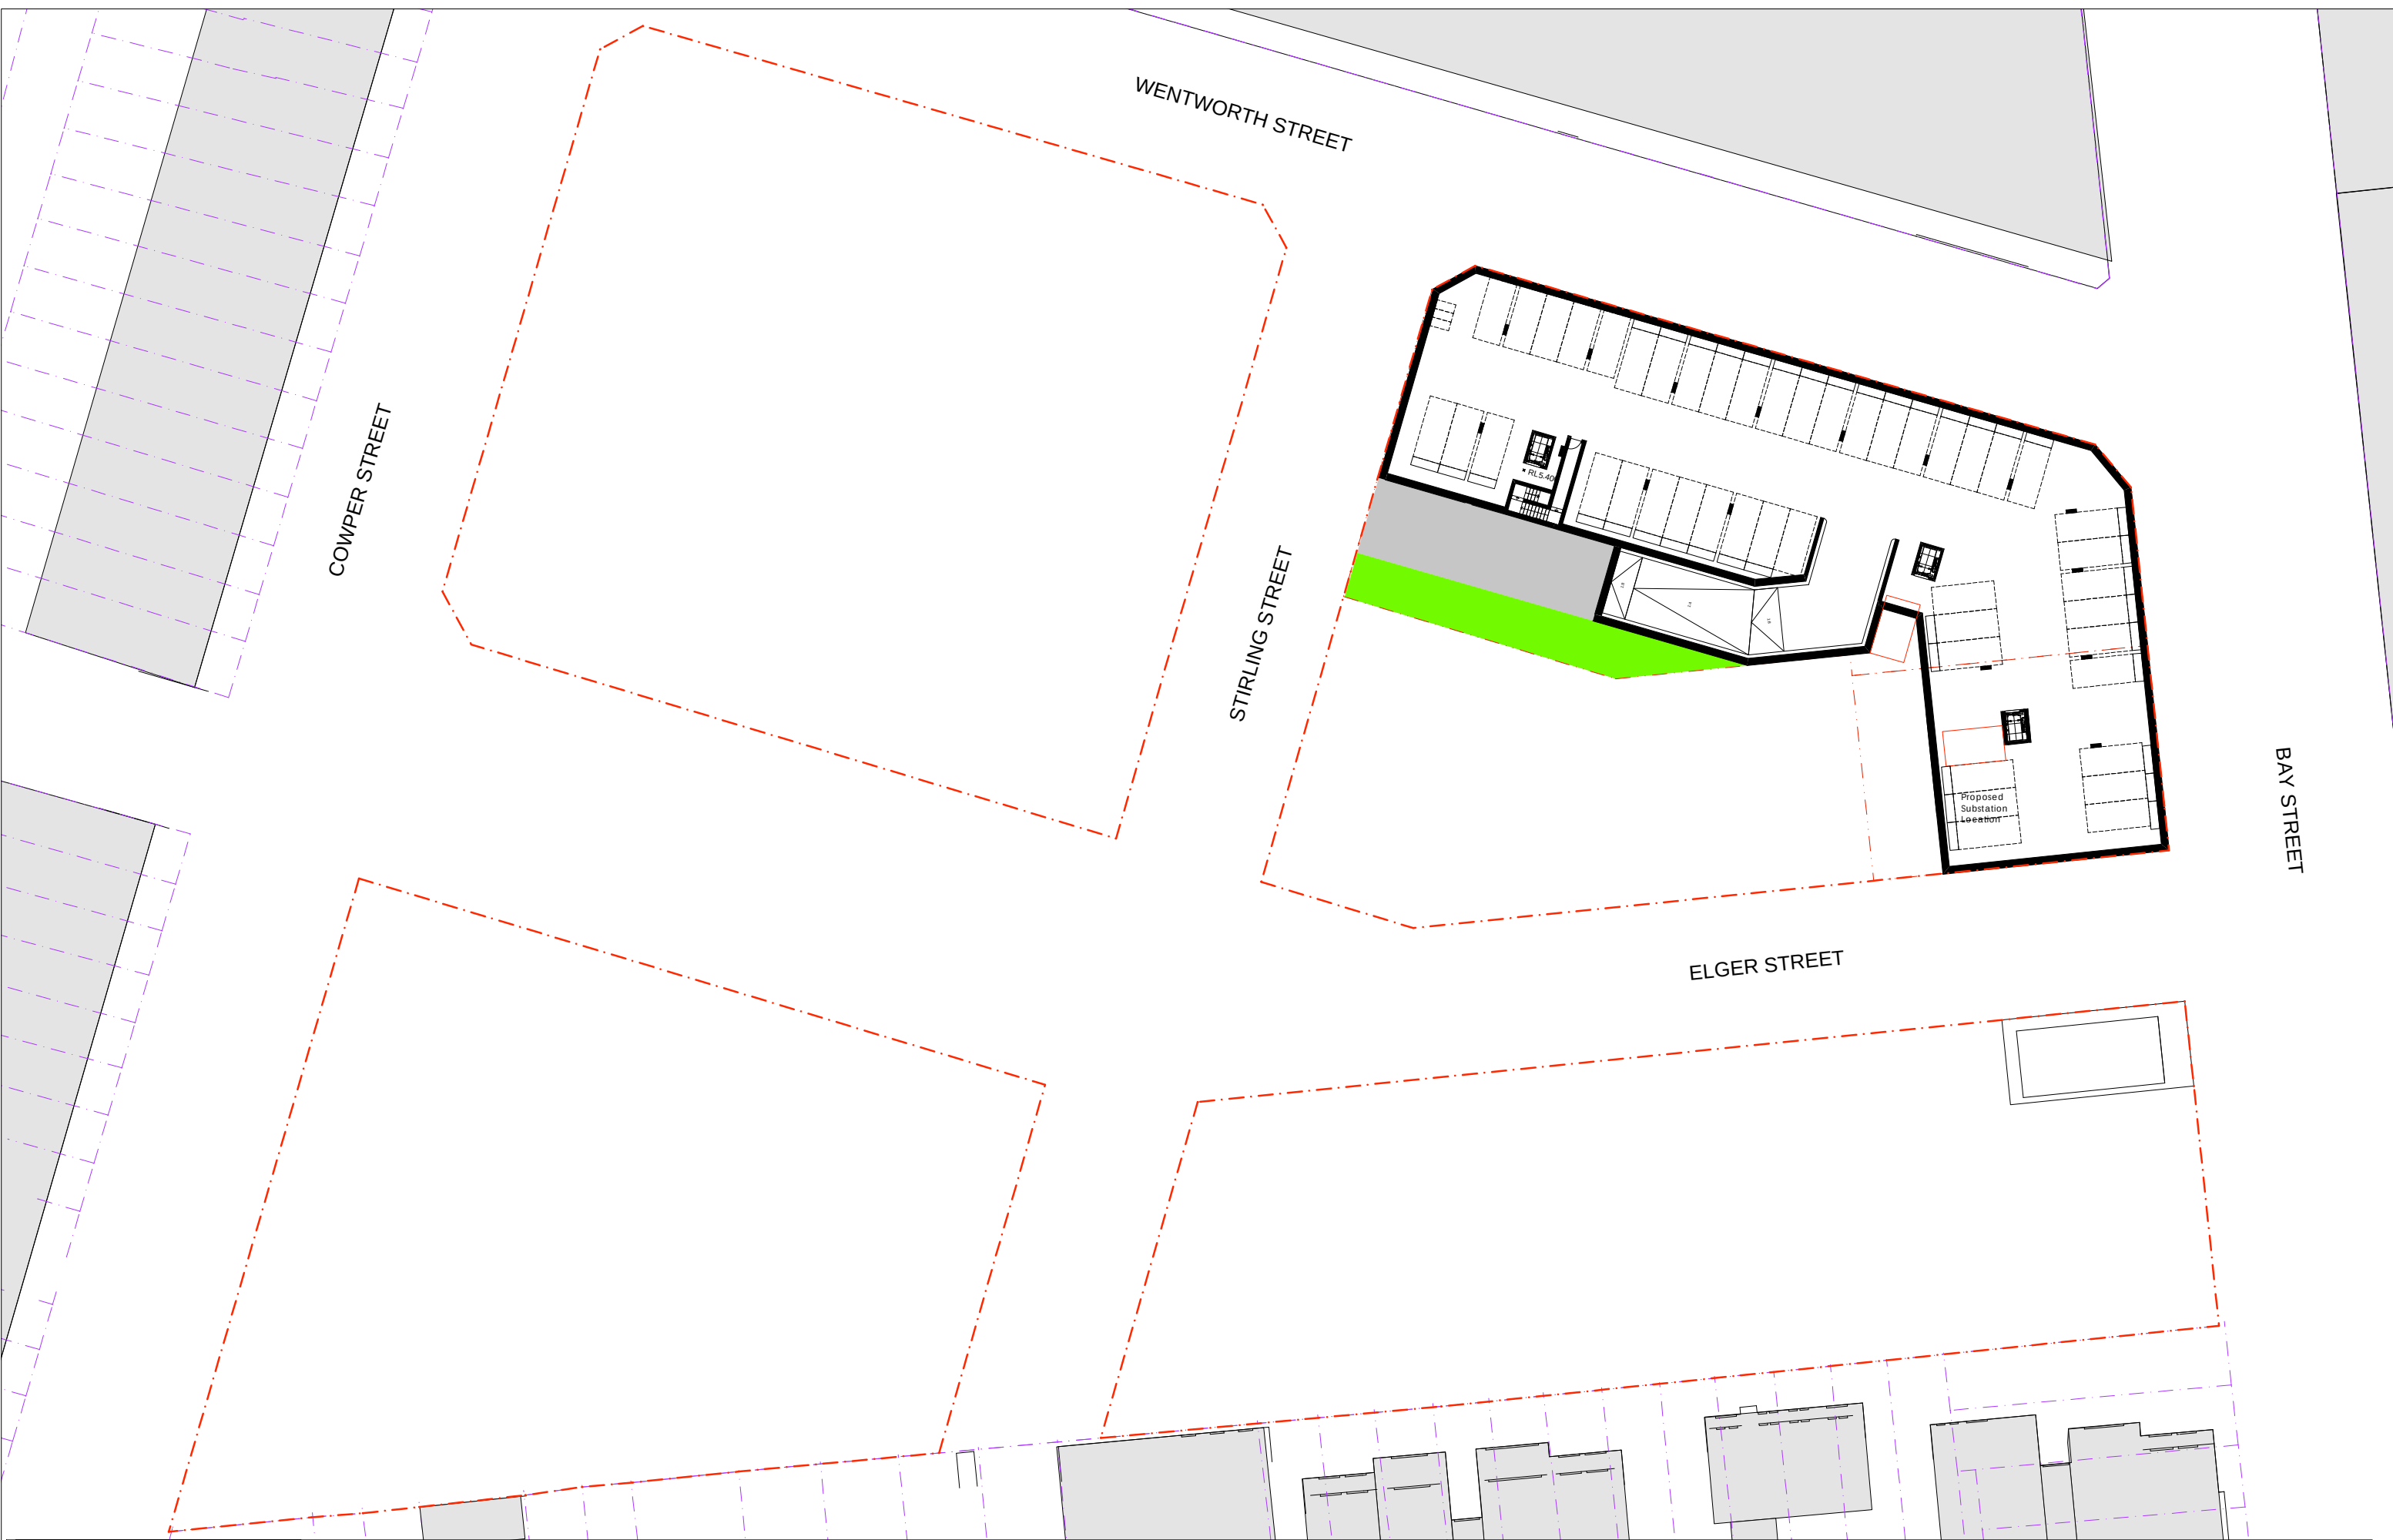





All dimensions + RL's subject to confirmation.

- Use figured dimensions only.
- Do not scale.
- Comply with relevant Authorities' requirements
- Comply with the Building Code of Australia
- Comply with all relevant Australian Standards

DRAFT ISSUE
Glebe Affordable Housing Demonstration Project
For Housing NSW
CONCEPT DESIGN
Plans, Sections + Elevations are preliminary only and require further design and coordination with a range of specialist consultants





