

NOTES:

- The Boundaries shown hereon have been compiled from Plans available from the Department of Lands and are subject to survey, between features and boundaries
- The diagrammatic only
- No investigation has been made of underground services on or adjacent to this land
- Restriction on building may apply to this land
- Origin of levels PM 35733 adopted as RL 6860 AHD.

SHEETS LAYOUT		
1	2	3
4	5	6
7	8	9
10	11	12

- LEGEND.
- SV DENOTES STOP VALVE
 - HY DENOTES HYDRANT
 - TEL DENOTES TELEPHONE
 - LID DENOTES SINKER INSPECTION LID
 - LID DENOTES COLUMN ON GROUND FLOOR
 - DENOTES HATCH OPENING ON GROUND FLOOR



www.1100.com.au

DIAL 1100

BEFORE YOU DIG

TM

DIAL BEFORE YOU DIG

SHOULD BE CONTACTED ON SITE

PRIOR TO ANY EXCAVATION ON SITE

Not Before You Dig Services Ltd. under licence.

FRANK M MASON & CO. PTY LTD

LAND AND ENGINEERING SURVEYORS

CONSULTANTS IN LAND DEVELOPMENT

2 Winslow Street

P.O. Box 56, KIRRIBILLI

NSW 1565

KIRRIBILLI

Tel 02 9929 6233

02 9955 5385

Fax 02 9929 7727

EMAIL

info@mason.net.au

0 1 2 3 4 5 10


COPYRIGHT

THIS DRAWING HAS BEEN PROCESSED ELECTRONICALLY.


NEITHER THE PAPER REPRESENTATION NOR THE ELECTRONIC FILE MAY BE COPIED IN PART OR WHOLE WITHOUT THE WRITTEN APPROVAL OF FRANK M MASON & CO. PTY LTD

PLAN SHOWING RELATIVE HEIGHTS AND FEATURES OF LOT 1 DP557103 BEING LAND AT NORTH SYDNEY IN THE L.G.A. OF NORTH SYDNEY

Drawn RS	Surveyor	RS	Design	AHD	Date
1:100	At	332.11-01	1	Sheet	of 11

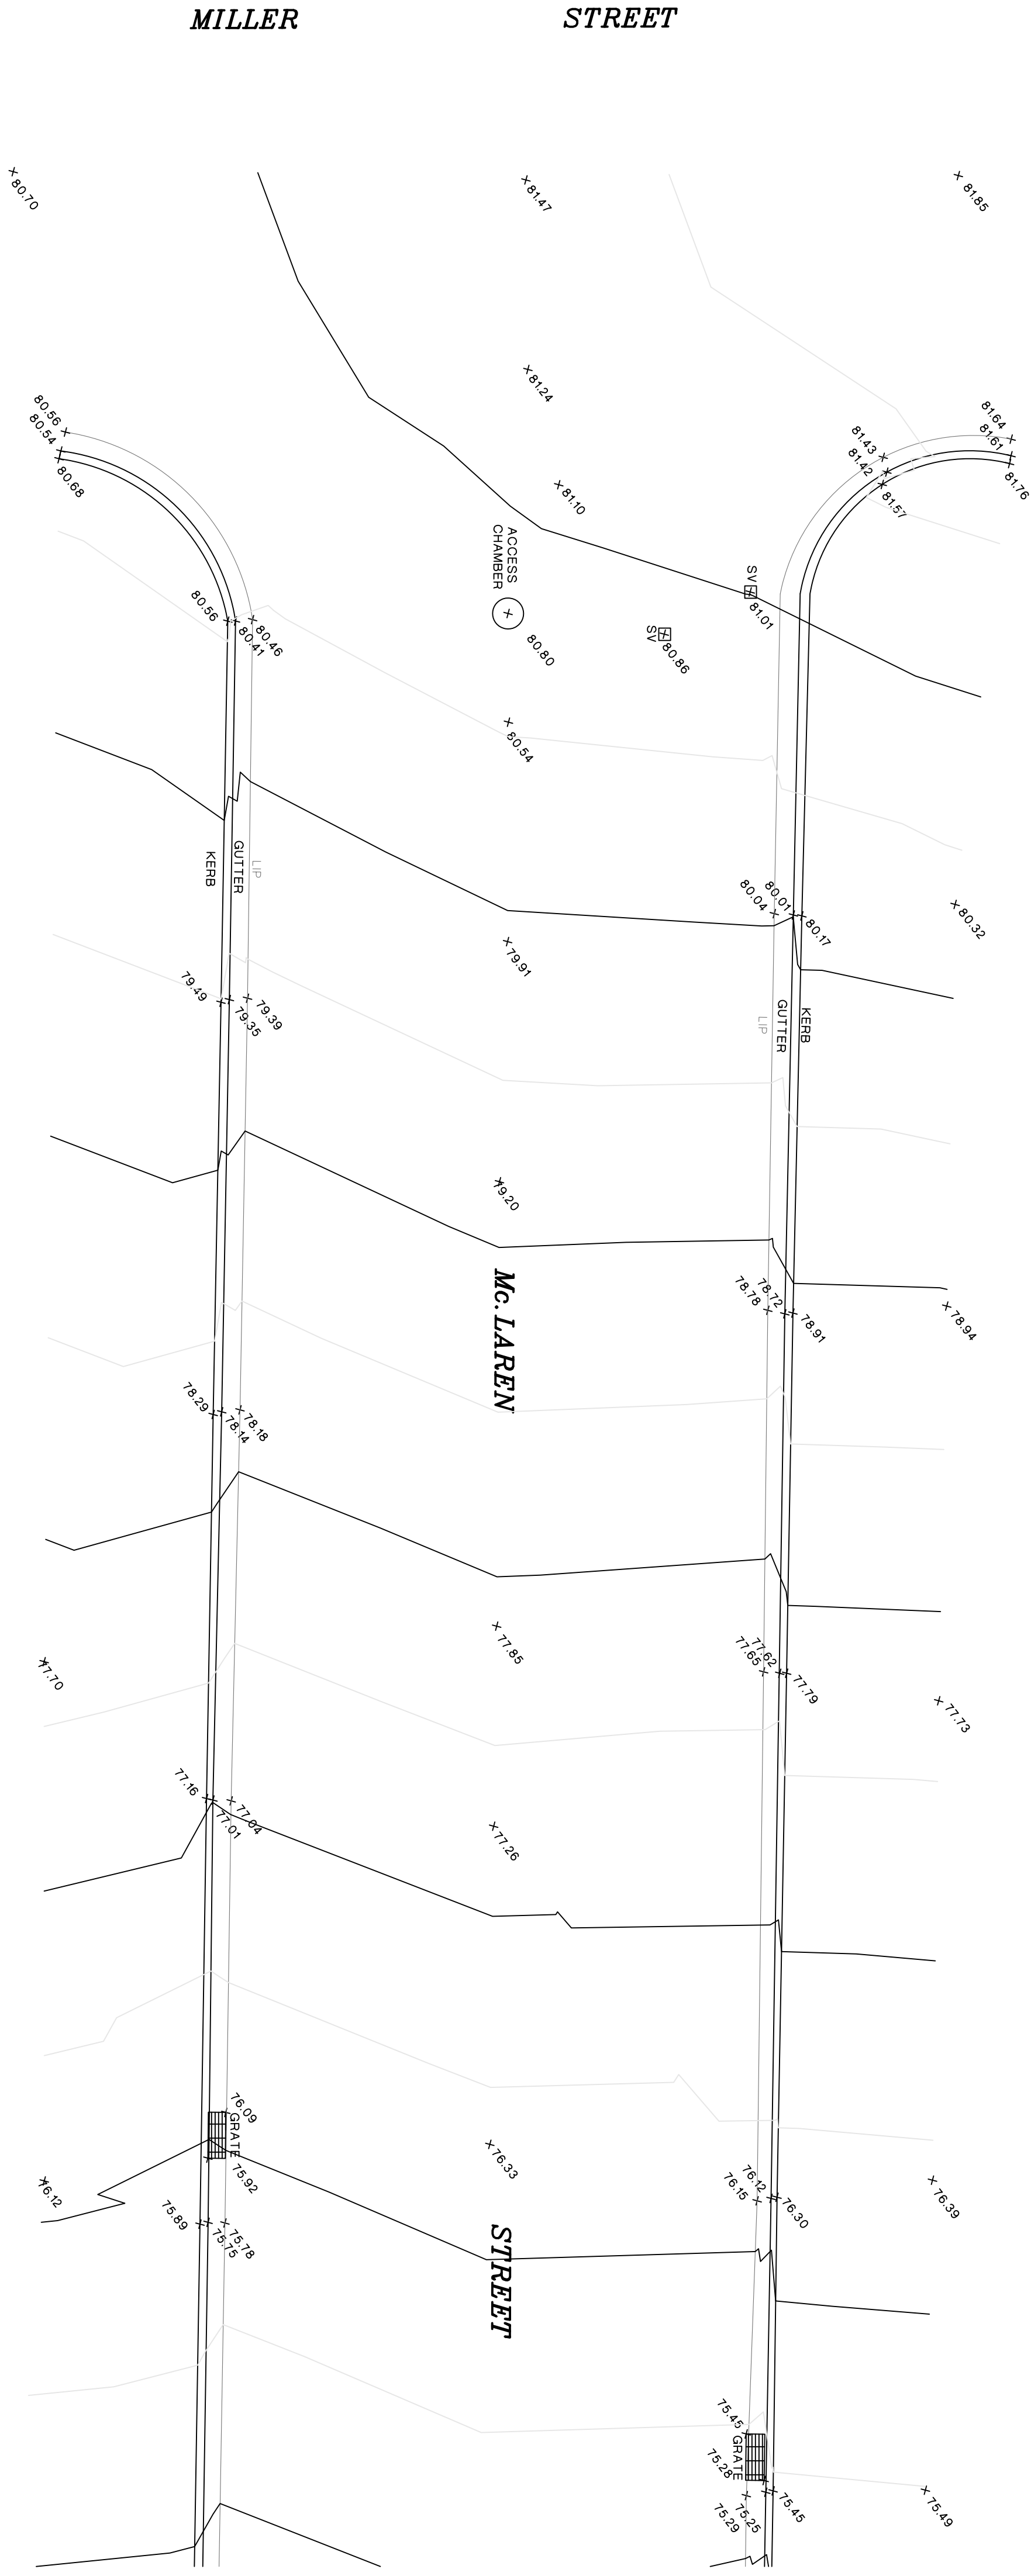

No 16
MULTI STOREY
FLAT R


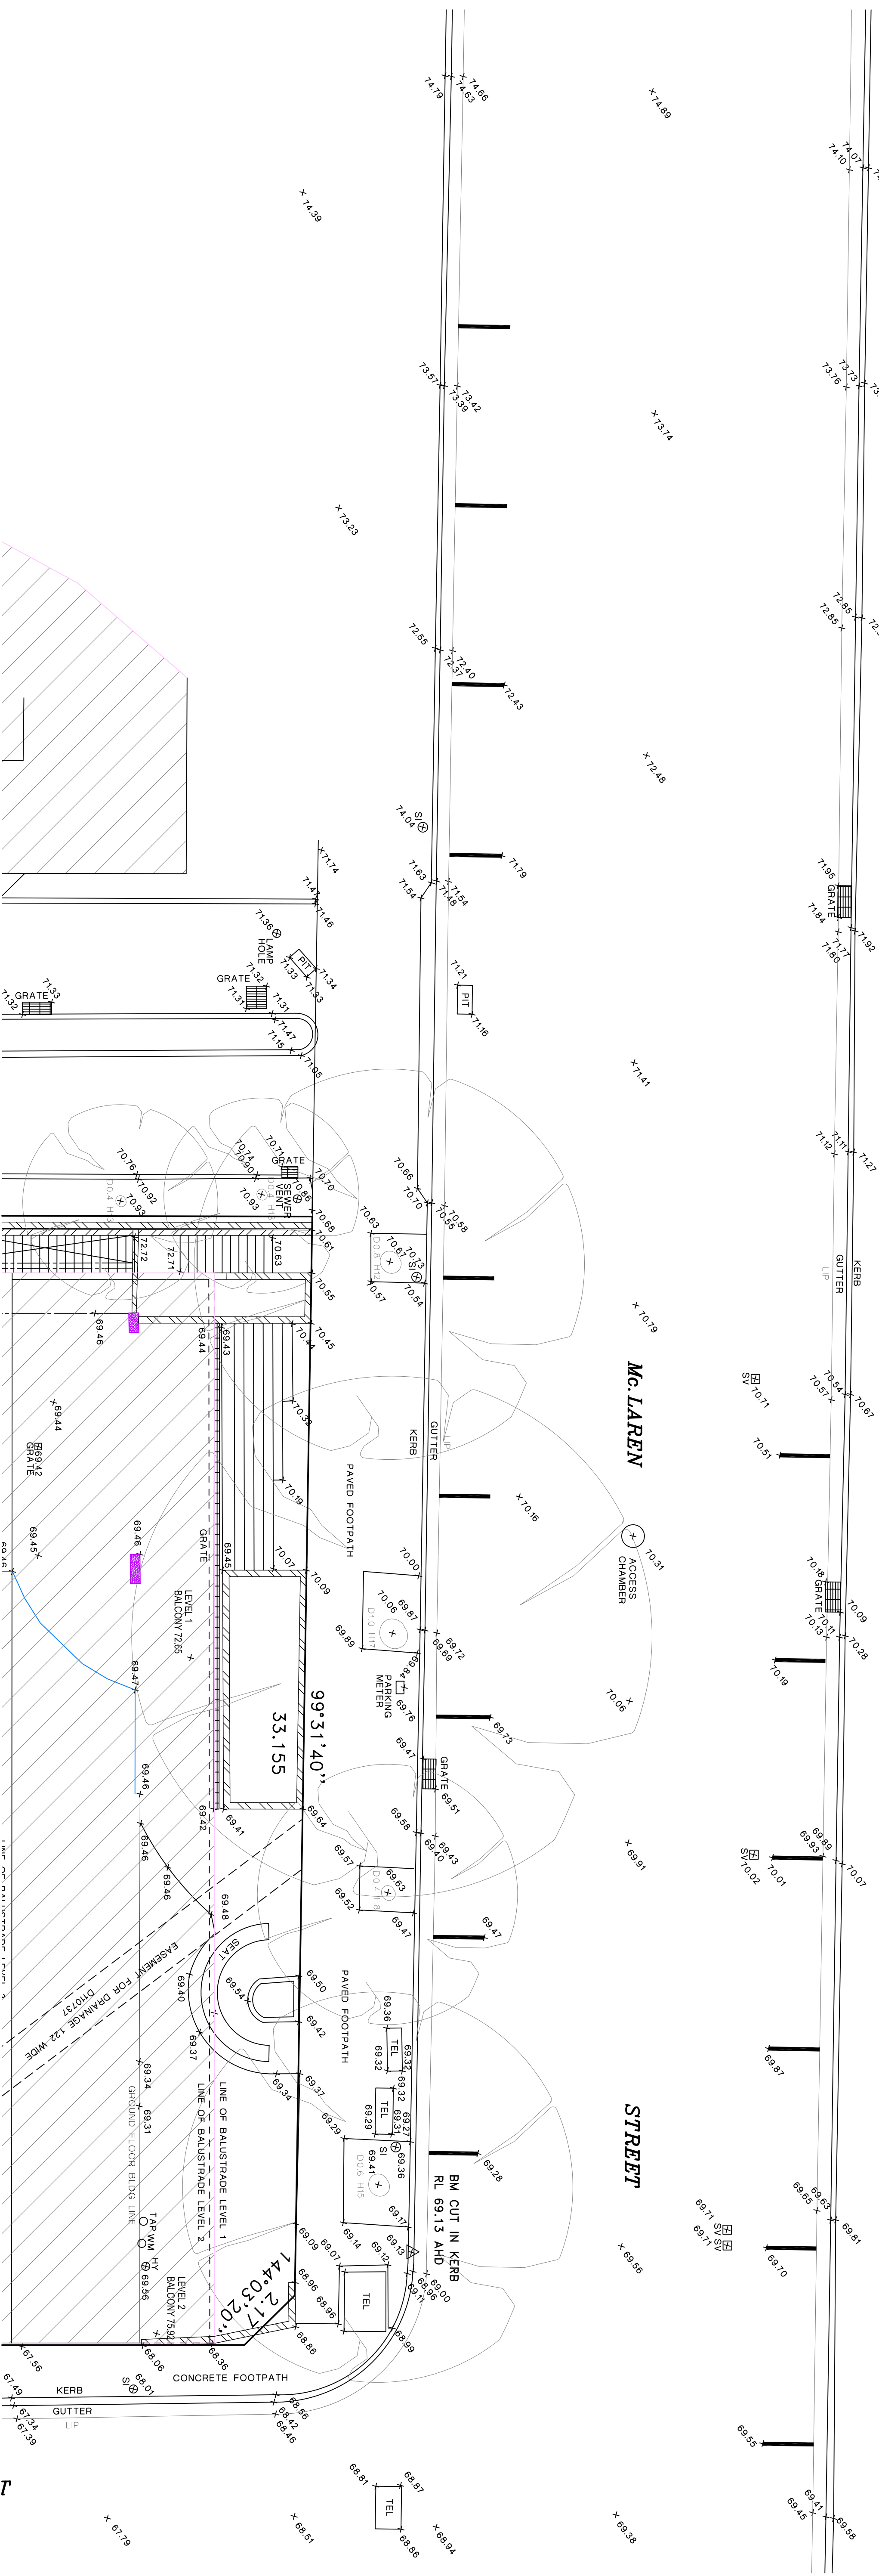


1. The Boundaries shown hereon have been compiled from Plans available from the Department of Lands and are subject to survey.

3. No investigation has been made of underground services on or adjacent to this land.
4. Restriction on building may apply to this land.
5. Origin of levels PM 35733 adopted as RL 68.60 A.H.D.

1	2	3
	4	5
	6	7
	8	9
	10	11
	12	

1. SV DENOTES STOP VALVE
2. HY DENOTES HYDRANT
3. TEL TELECOM PIT
4. LID DENOTES SEWER INSPECTION LID
5. DENOTES COLUMN ON GROUND FLOOR
6. DENOTES HATCH OPENING ON GROUND FLOOR

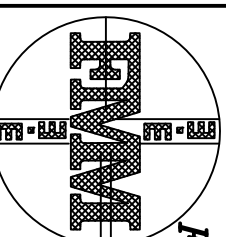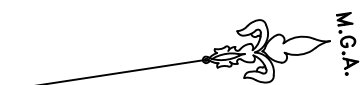


FRANK M MASON & CO. PTY LTD
LAND AND ENGINEERING SURVEYORS
CONSULTANTS IN LAND DEVELOPMENT

EMM
PPL - CAL PPL - LSC

P.O. Box 56, KIRRIBILLI
2 Winsloe Street, KIRRIBILLI
NSW 1565



Tel 02 9929 6253
02 9955 5385
Fax 02 9929 7722

EMAIL
info@mason.net.au

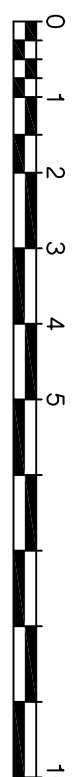

THIS DRAWING HAS BEEN PROCESSED ELECTRONICALLY.
NEITHER THE PAPER REPRESENTATION NOR THE ELECTRONIC
FILE MAY BE COPIED IN PART OR WHOLE WITHOUT THE
THE WRITTEN APPROVAL OF FRANK M MASON & CO. PTY LTD

Drawn RS	Surveyor	RS	Date	AHD
Reduction Ratio 1:100	Size A1			
Drawing Name 33211-01	Sheet 2		Date 01.02.2017	of 11

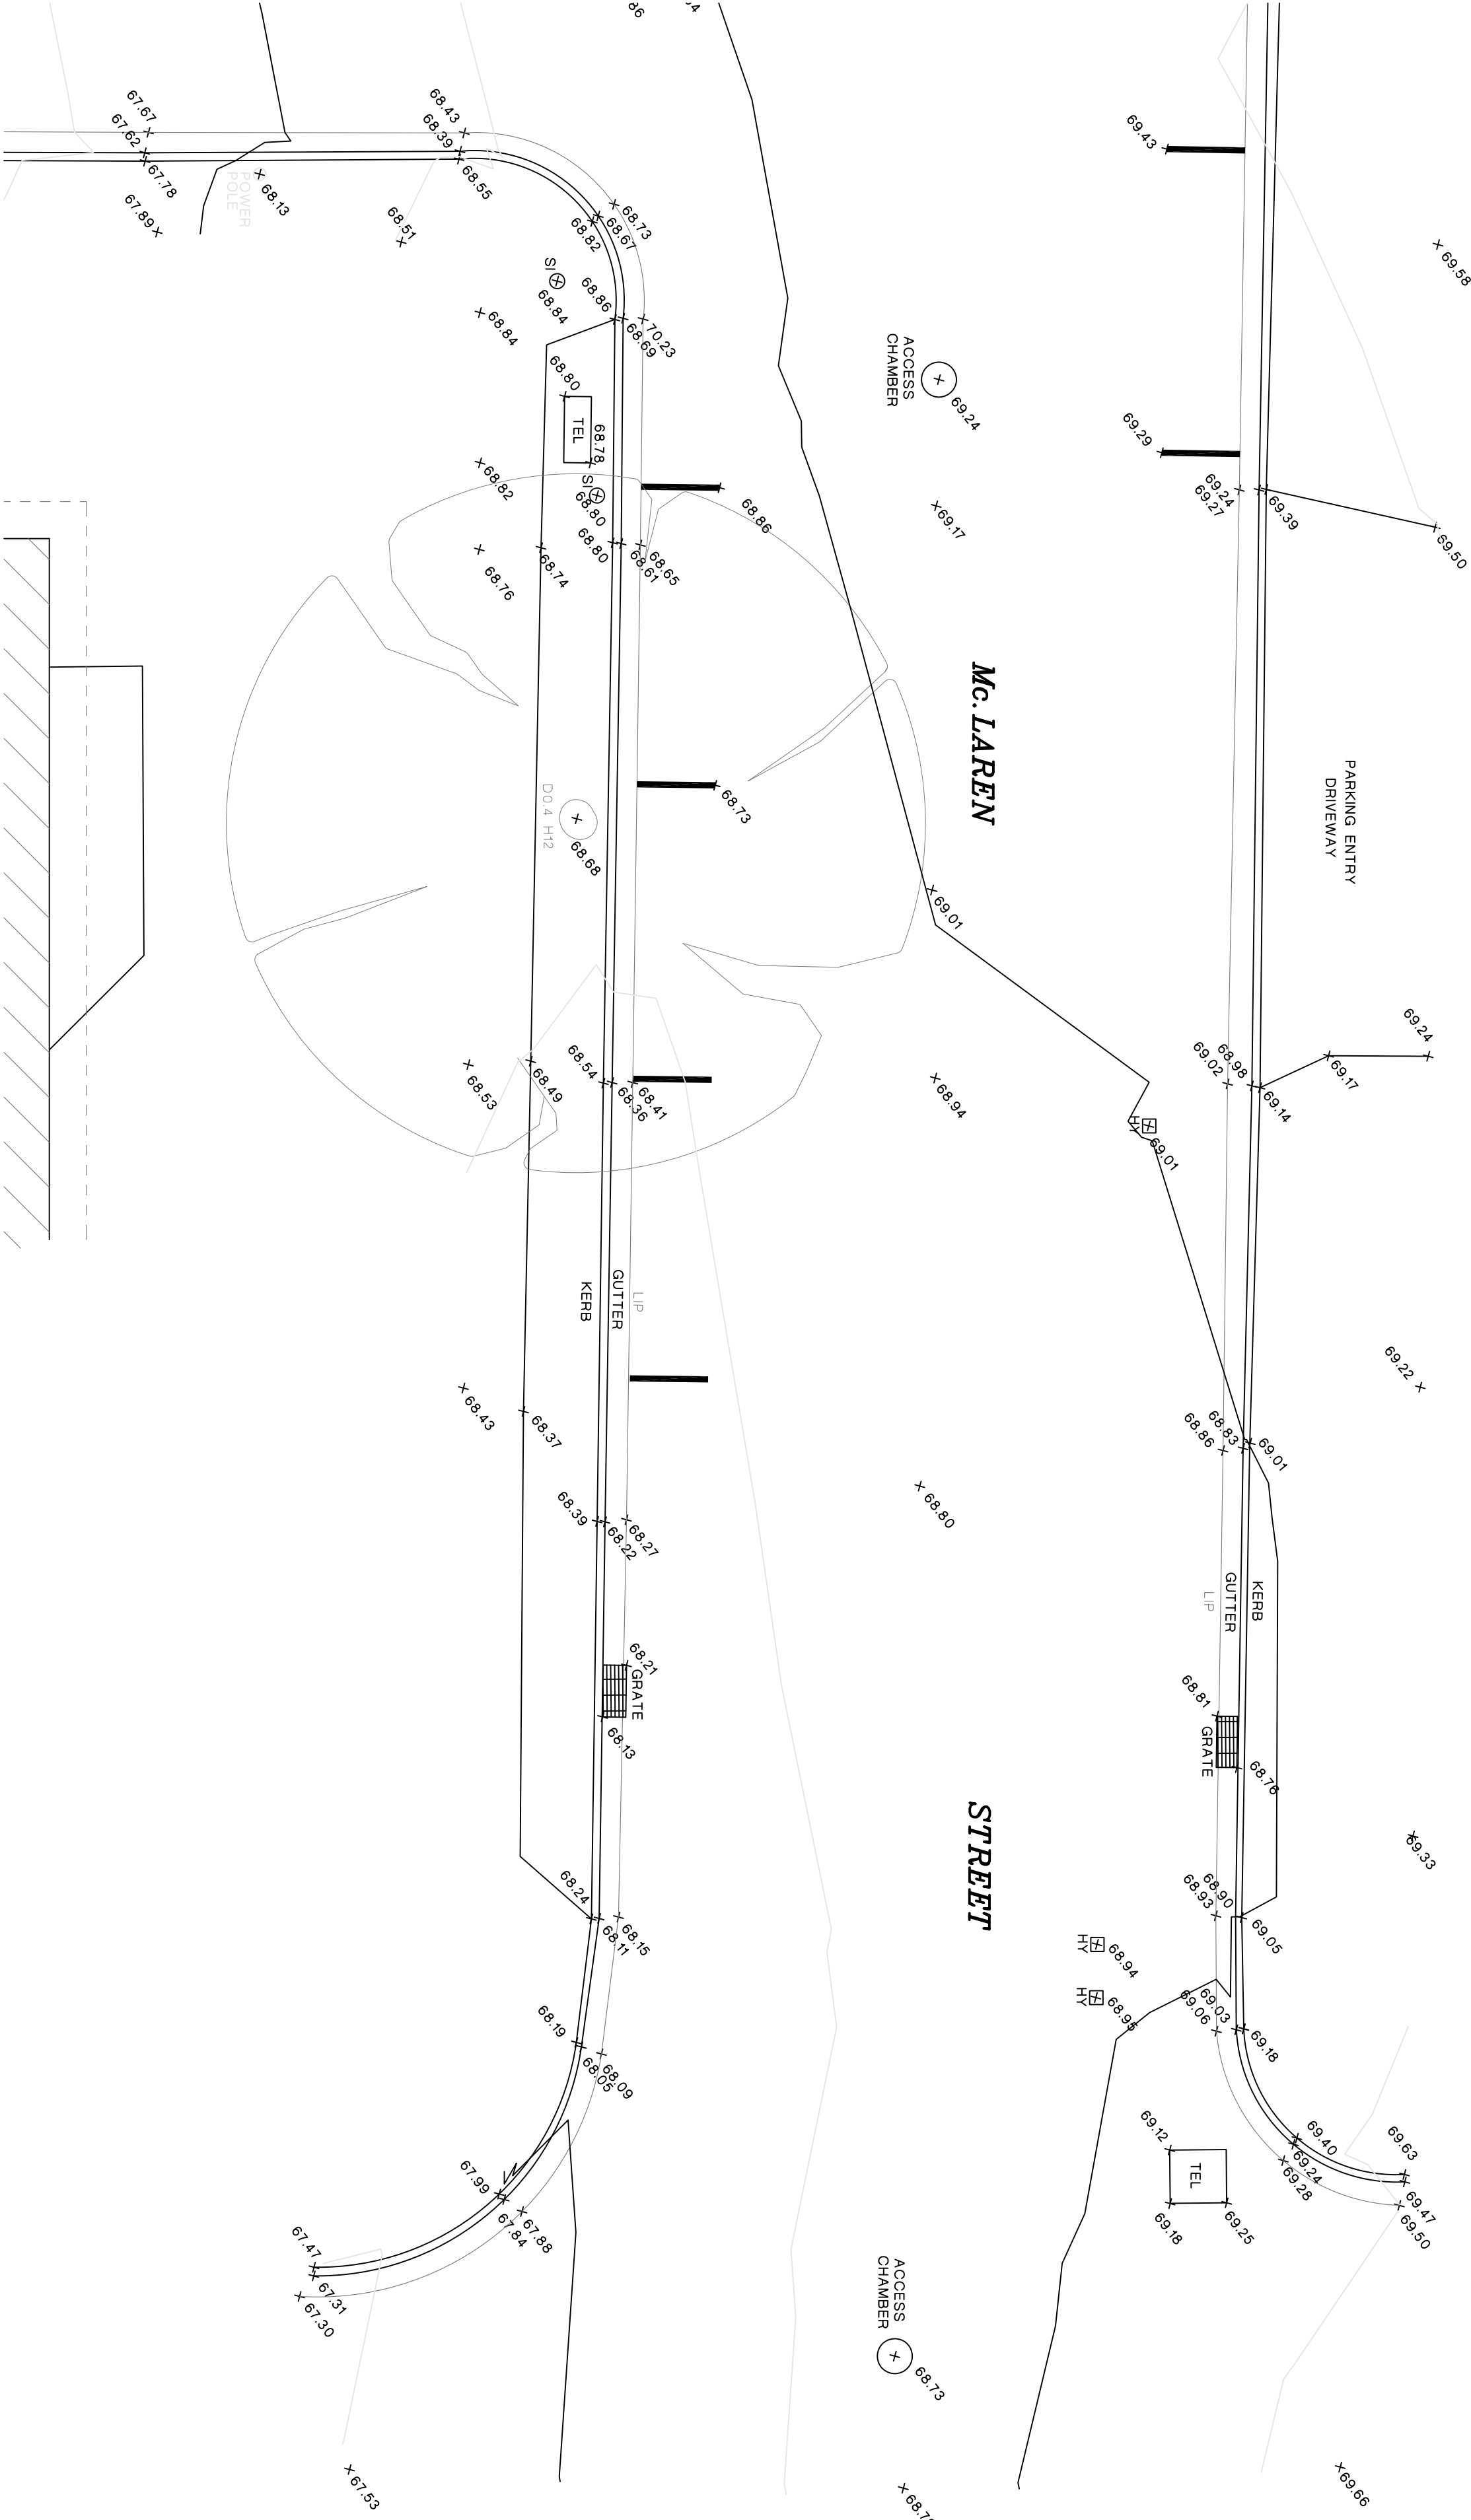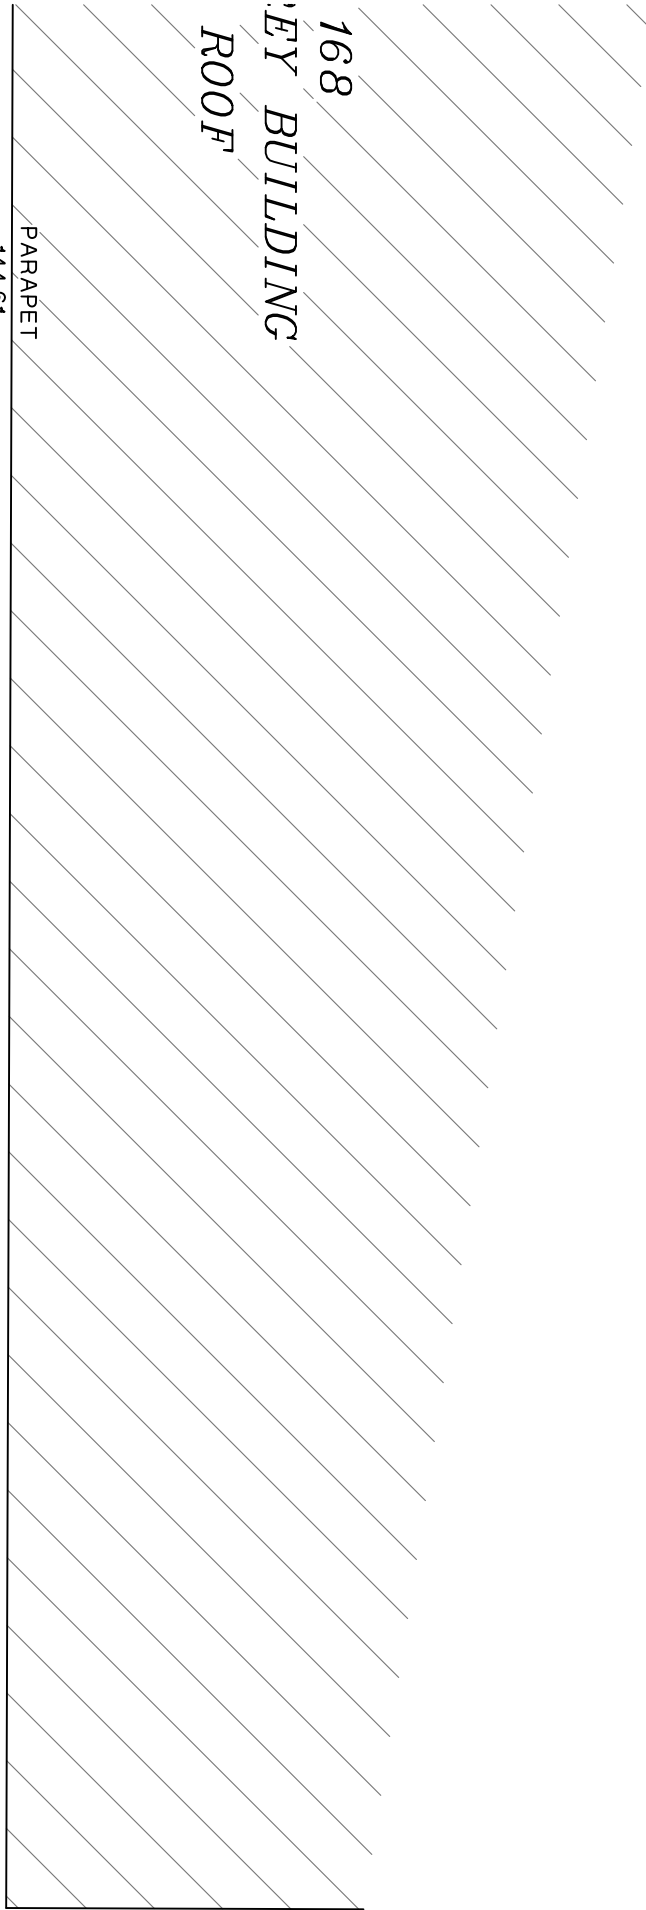

- NOTES:
1. The Boundaries shown hereon have been compiled from Plans available from the Department of Lands and are subject to survey.

2. The relationship between features and boundaries on or adjacent to this land.

3. No investigation has been made of underground services on or adjacent to this land.

4. Restriction on building may apply to this land.

5. Origin of levels PM 35733 adopted as RL 66.60 A.H.D.
- SHEETS LAYOUT

1

2

3

4

5

6

7

8

9

10

11

12
- LEGEND:

1. SV DENOTES STOP VALVE

2. HY DENOTES HYDRANT

3. TEL TELECOM PIT

4. LID DENOTES SEWER INSPECTION LID

5. DENOTES COLUMN ON GROUND FLOOR

6. DENOTES HATCH OPENING ON GROUND FLOOR

M.G.A.

www.1100.com.au

DIAL 1100

BEFORE YOU DIG

TM

DIAL ENGINEERING

PRIOR TO ANY EXCAVATION ON SITE SHOULD BE CONTACTED

The holder needs an Association of Australian Dial Service Ltd. Dial before you dig licence.

FRANK M MASON & CO. PTY LTD

LAND AND ENGINEERING SURVEYORS

CONSULTANTS IN LAND DEVELOPMENT

2 Winslow Street

KIRRIBILLI

NSW 1565

Tel 02 9929 6233

02 9956 5385

Fax 02 9929 7727

EMAIL

info@moson.net.au

COPYRIGHT

THIS DRAWING HAS BEEN PROCESSED ELECTRONICALLY. NEITHER THE PAPER REPRESENTATION NOR THE ELECTRONIC FILE MAY BE COPIED IN PART OR WHOLE WITHOUT THE WRITTEN APPROVAL OF FRANK M MASON & CO. PTY LTD

PLAN SHOWING RELATIVE HEIGHTS AND FEATURES OF LOT 1 DP557103 BEING LAND AT NORTH SYDNEY IN THE L.G.A. OF NORTH SYDNEY

Drawn RS

Surveyor

RS

Datum

AHD

Date

01.02.2017

Reduction Ratio


Size

Sheet

of

11

Document Set ID: 7164715
Version: 1, Version Date: 06/09/2017

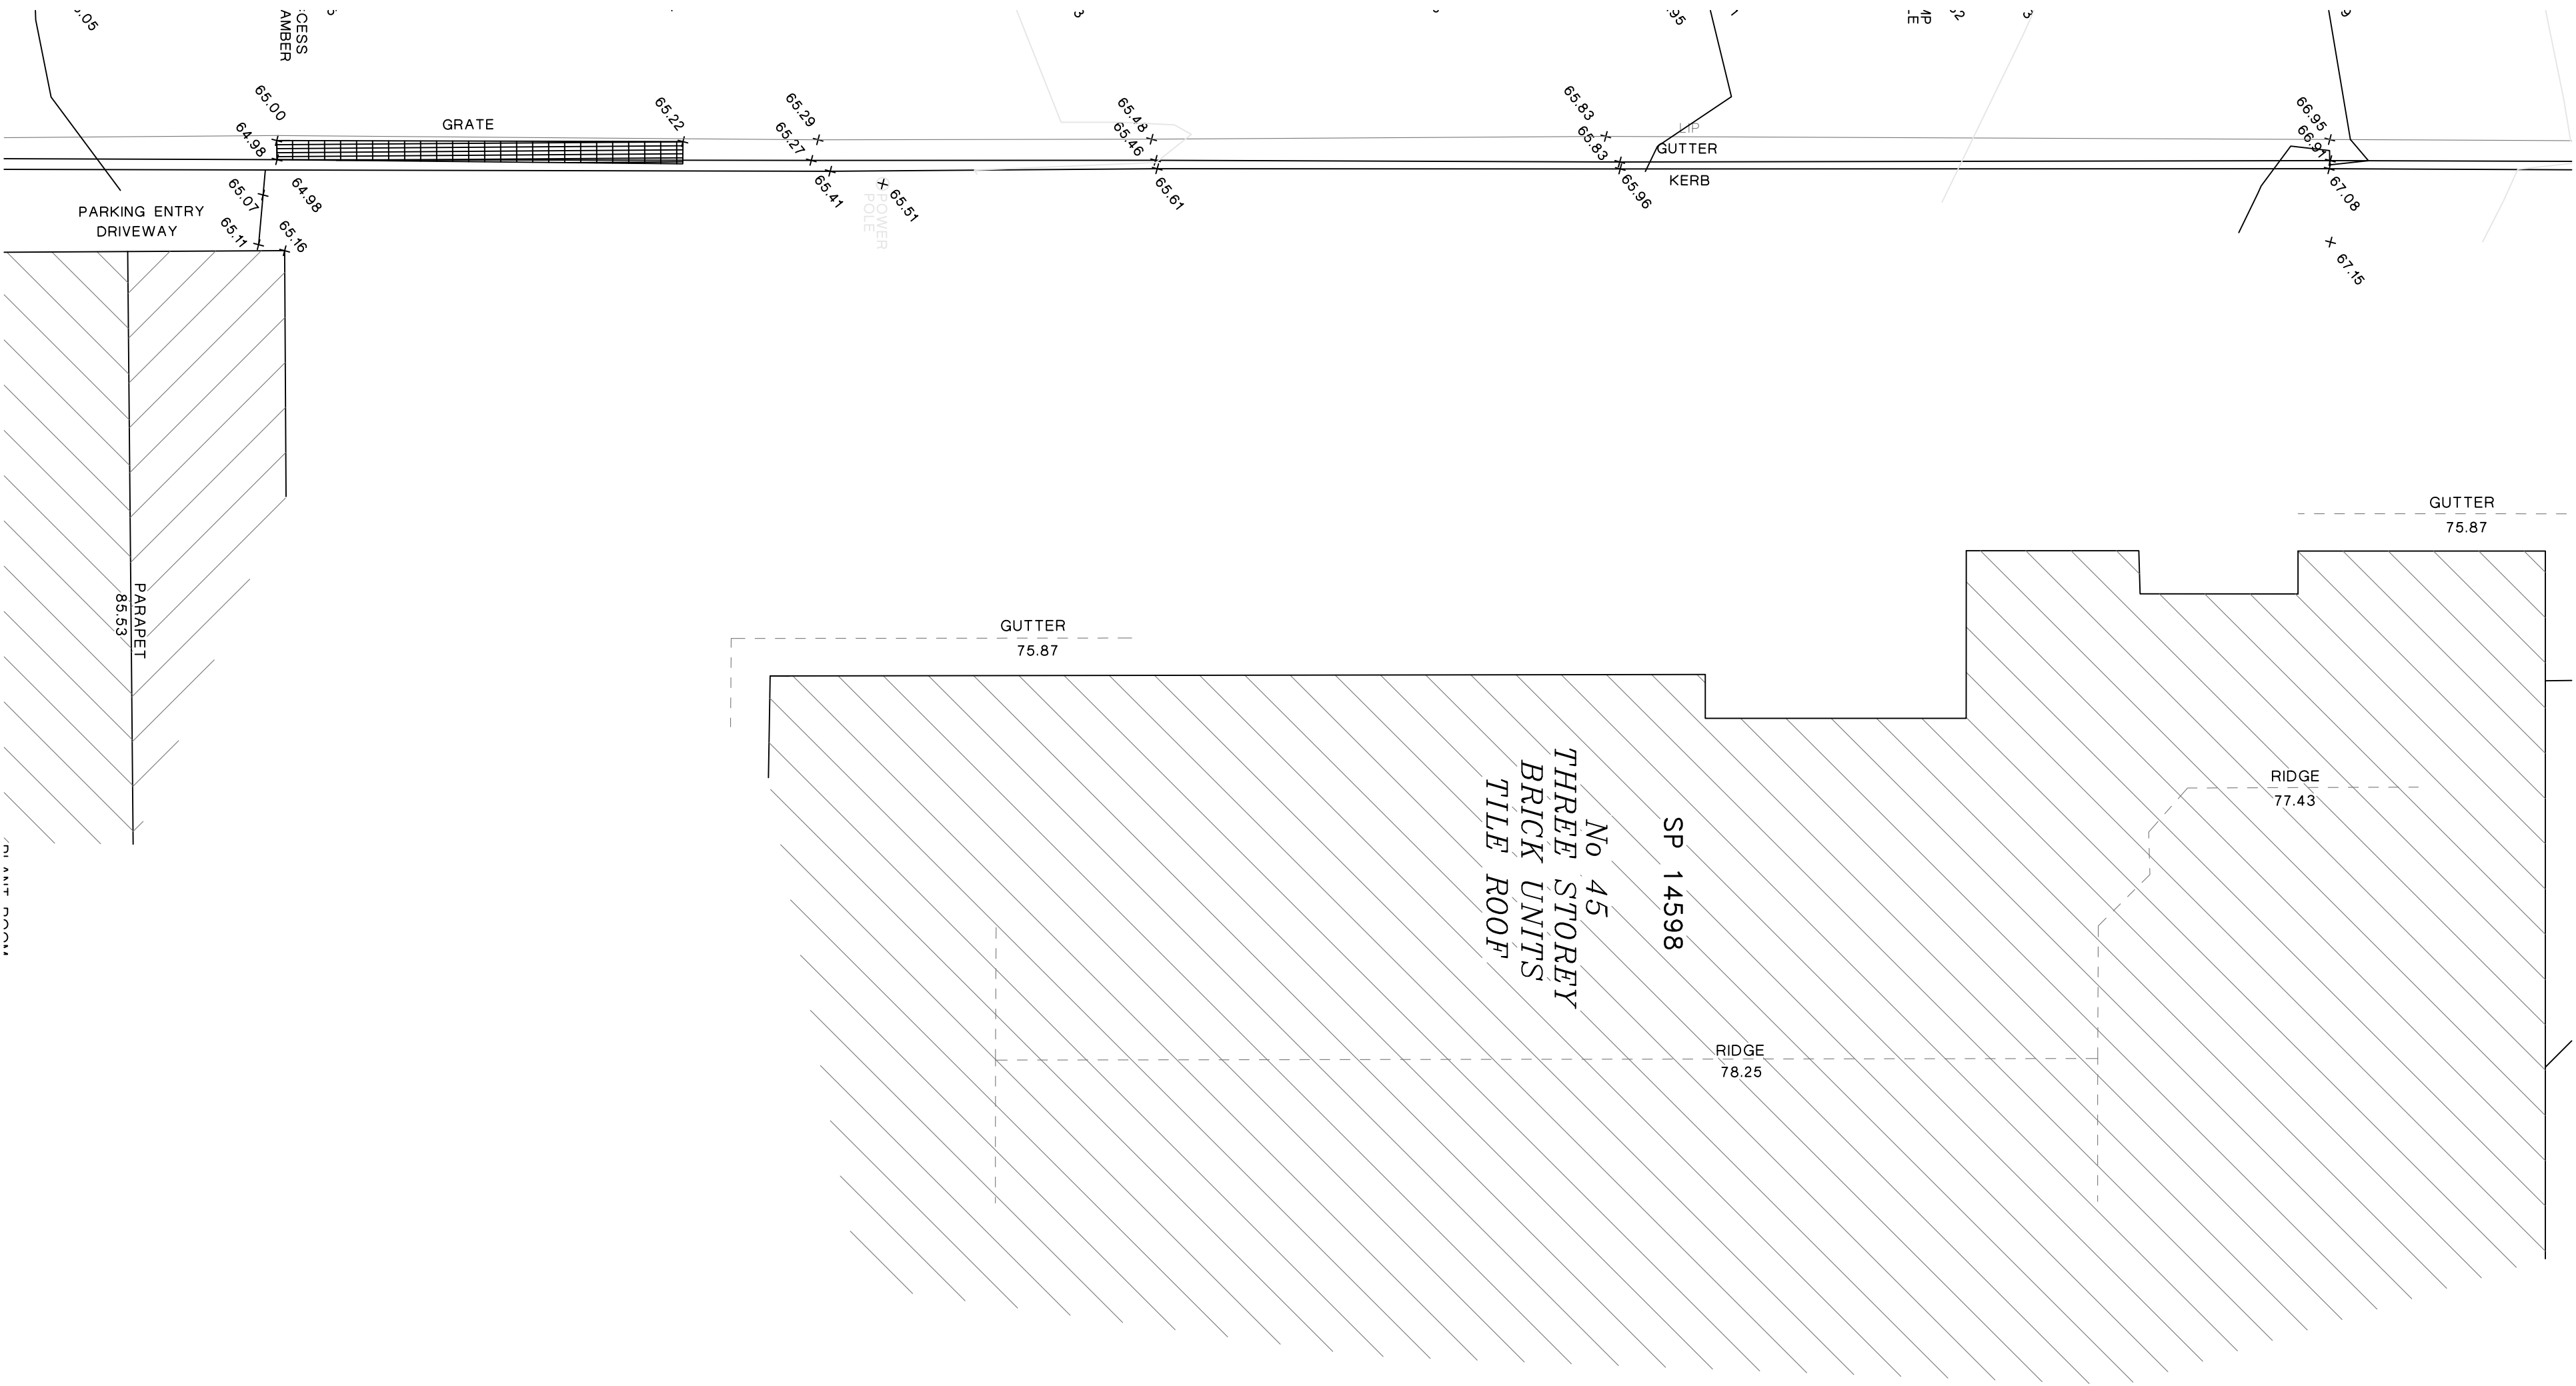


NOTES:

1. The Boundaries shown hereon have been compiled from Plans available from the Department of Lands and are subject to survey.
2. The relationship between features and boundaries shown hereon has been made of underground services on or adjacent to this land.
3. No investigation has been made of underground services on or adjacent to this land.
4. Restriction on building may apply to this land.
5. Origin of levels PM 35733 adopted as RL 68.60 A.H.D.

SHEETS LAYOUT

1	2	3
4	5	
6	7	
8	9	
10	11	
12		

- LEGEND:
1. SV DENOTES STOP VALVE
 2. HY DENOTES HYDRANT
 3. TEL TELECOM PIT
 4. TEL TELECOM PIT
 5. LID DENOTES SEWER INSPECTION LID
 6. DENOTES COLUMN ON GROUND FLOOR
 7. DENOTES HATCH OPENING ON GROUND FLOOR

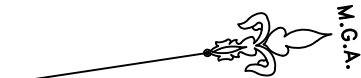

www.1100.com.au

DIAL 1100

BEFORE YOU DIG

TM

DATA BEFORE YOU DIG

PRIOR TO ANY EXCAVATION ON SITE

YOU SHOULD BE CONTACTED

THEir Office No. 89 Sydney Rd, Westville, New South Wales

FRANK M MASON & CO. PTY LTD

LAND AND ENGINEERING SURVEYORS

CONSULTANTS IN LAND DEVELOPMENT

2 Winslow Street

P.O. Box 56, KIRRIBILLI

KIRRIBILLI

NSW 1565

Tel 02 9929 6233

02 9955 5395

Fax 02 9929 7727

info@moson.net.au

EMAIL

COPYRIGHT

THIS DRAWING HAS BEEN PROCESSED ELECTRONICALLY. NEITHER THE PAPER REPRESENTATION NOR THE ELECTRONIC FILE MAY BE COPIED IN PART OR WHOLE WITHOUT THE WRITTEN APPROVAL OF FRANK M MASON & CO. PTY LTD

PLAN SHOWING RELATIVE HEIGHTS AND FEATURES OF LOT 1 DP557103 BEING LAND AT NORTH SYDNEY IN THE L.G.A. OF NORTH SYDNEY

Drawn RS	Surveyor	RS	Size	Datum	AHD	Date	01.02.2017
Reduction Ratio	AS					Sheet	of 11

NOTES:

- The Boundaries shown hereon have been compiled from Plans available from the Department of Lands and are to be taken as correct.
- The relationship between features and boundaries is diagrammatic only.
- No investigation has been made of underground services on or adjacent to this land.
- Restriction on building may apply to this land.
- Origin of levels PM 35733 adopted as RL 6860 AHD.

SHEETS LAYOUT			
1	2	3	
4	5	6	7
8	9	10	11
12			

LEGEND:

- SV DENOTES STOP VALVE
- HY DENOTES HYDRANT
- TEL TELECOM
- LD DENOTES SOWER INSPECTION LID
- LD DENOTES COLUMN ON GROUND FLOOR
- LD DENOTES HATCH OPENING ON GROUND FLOOR



www.1100.com.au

DIAL 1100

BEFORE YOU DIE

TM

DIAL BEFORE YOU DIE

SHOULD BE CONTACTED PRIOR TO ANY EXCAVATION ON SITE

Do Before You Dig Services Ltd. and under license.

FRANK M MASON & CO. PTY LTD

LAND AND ENGINEERING SURVEYORS

CONSULTANTS IN LAND DEVELOPMENT

2 Winslow Street
KIRRIBILLI

NSW 1565

Tel 02 9929 6233

02 9955 5385

Fax 02 9929 7727

EMAIL

info@moson.net.au


0 1 2 3 4 5 10

COPYRIGHT

THIS DRAWING HAS BEEN PROCESSED ELECTRONICALLY. NEITHER THE PAPER REPRESENTATION NOR THE ELECTRONIC FILE MAY BE COPIED IN PART OR WHOLE WITHOUT THE WRITTEN APPROVAL OF FRANK M MASON & CO. PTY LTD

PLAN SHOWING RELATIVE HEIGHTS AND FEATURES OF LOT 1 DP557103 BEING LAND AT NORTH SYDNEY IN THE L.G.A. OF NORTH SYDNEY

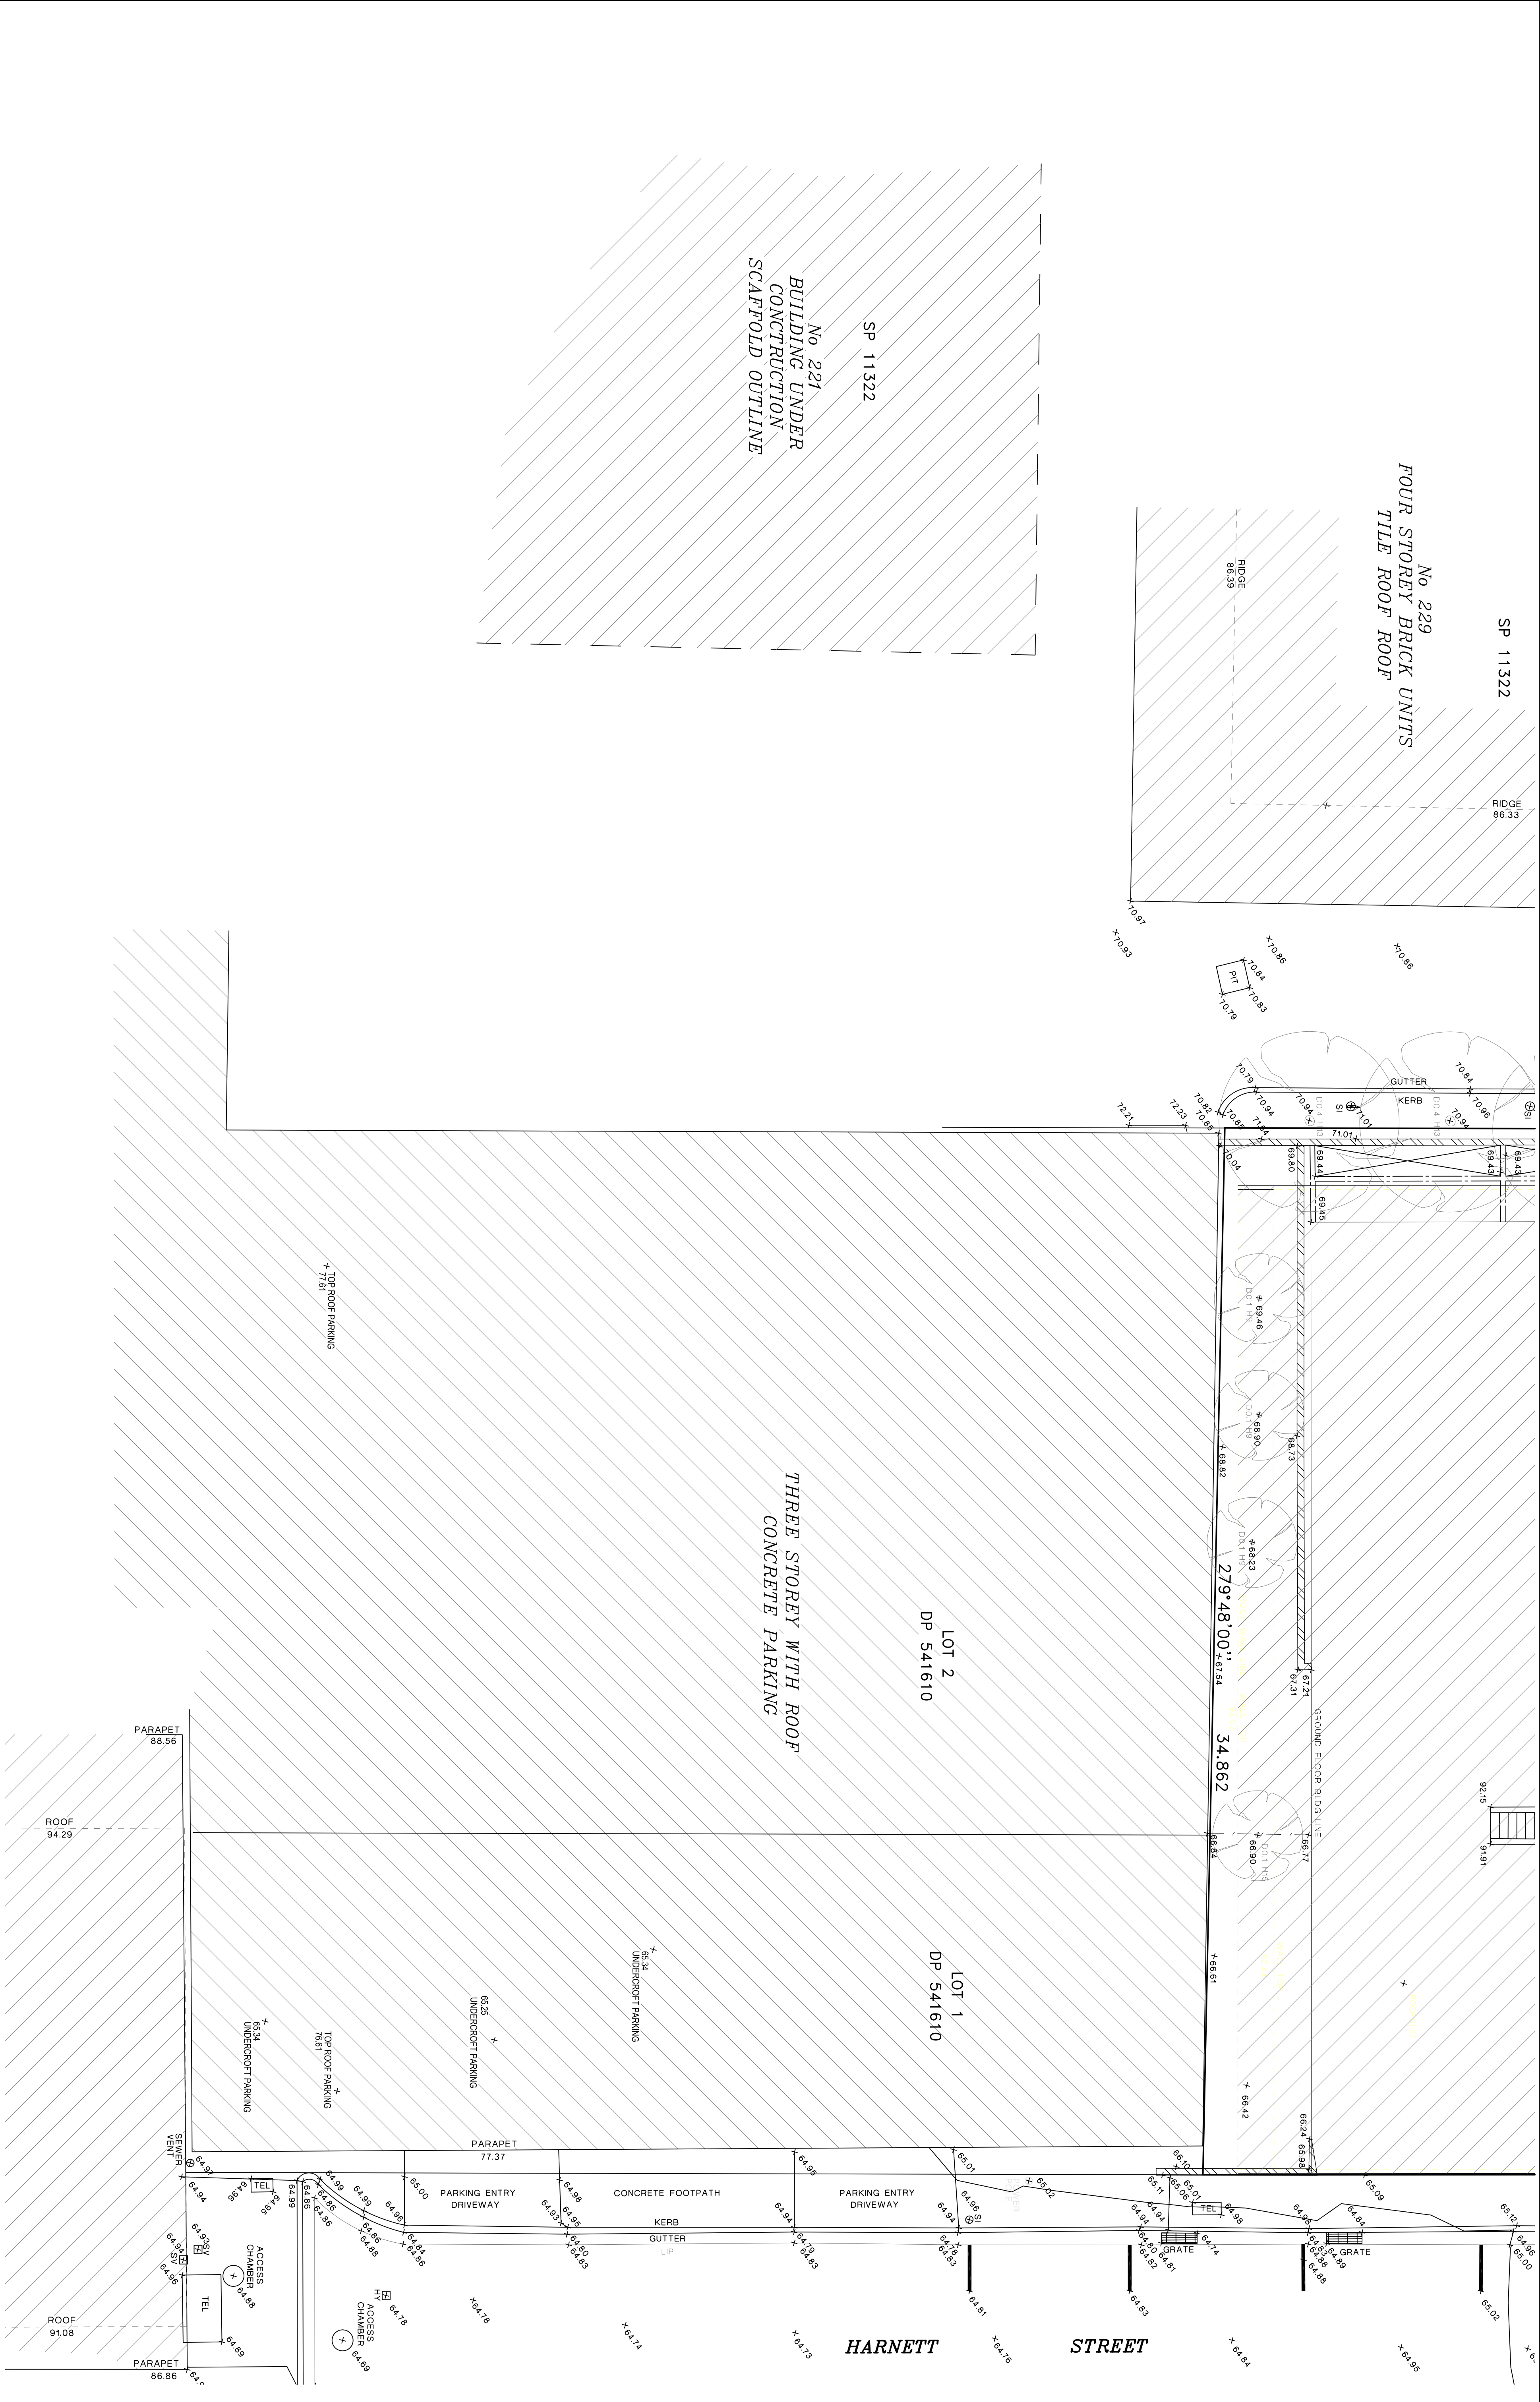

Drawn RS	Surveyor	RS	Datum	AHD	Date	01.02.2017
Reduction Ratio	Size	33211-01	Drawing Name	Sheet	6	11



- NOTES:
1. The Boundaries shown hereon have been compiled from Plans available from the Department of Lands and are subject to survey.
 2. The relationship between features and boundaries is as shown on the plans.
 3. No investigation has been made of underground services on or adjacent to this land.
 4. Restriction on building may apply to this land.
 5. Origin of levels PM 35733 adopted as RL 68.60 AHD.

SHEETS LAYOUT

1	2	3
4	5	6
7	8	9
10	11	12

- LEGEND
1. SV DENOTES STOP VALVE
 2. HY DENOTES HYDRANT
 3. TEL TELECOM PIT
 4. LID DENOTES SEWER INSPECTION LID
 5.  DENOTES COLUMN ON GROUND FLOOR
 6.  DENOTES HATCH OPENING ON GROUND FLOOR





www.1100.com.au

DIAL 1100

BEFORE YOU DIG


TM

DIAL BEFORE YOU DIG

PRIOR TO ANY EXCAVATION ON SITE

SHOULD BE CONTACTED

TM Trade mark of Association of Australia Dig Sites Inc. Dig Sites Inc. and other service

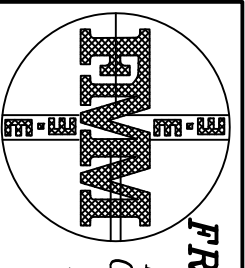

FRANK M MASON & CO. PTY LTD

LAND AND ENGINEERING SURVEYORS

CONSULTANTS IN LAND DEVELOPMENT

2 Winslow Street

P.O. Box 56, KIRRIBILLI NSW 1565


Tel 02 9929 6233

02 9955 5385

Fax 02 9929 7727

EMAIL

info@moson.net.au

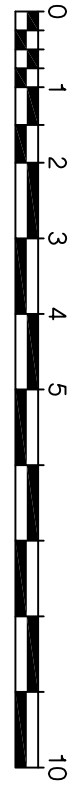


0 1 2 3 4 5 10


COPYRIGHT

THIS DRAWING HAS BEEN PROCESSED ELECTRONICALLY. NEITHER THE PAPER REPRESENTATION NOR THE ELECTRONIC FILE MAY BE COPIED IN PART OR WHOLE WITHOUT THE WRITTEN APPROVAL OF FRANK M MASON & CO. PTY LTD

PLAN SHOWING RELATIVE HEIGHTS AND FEATURES OF LOT 1 DP557103 BEING LAND AT NORTH SYDNEY IN THE L.G.A. OF NORTH SYDNEY

Drawn RS	Surveyor	RS	Datum	Drawing Name	AHD	Date	01.02.2017
Reduction Ratio	Size	RS	AT	33211-01	Sheet	8	of 11


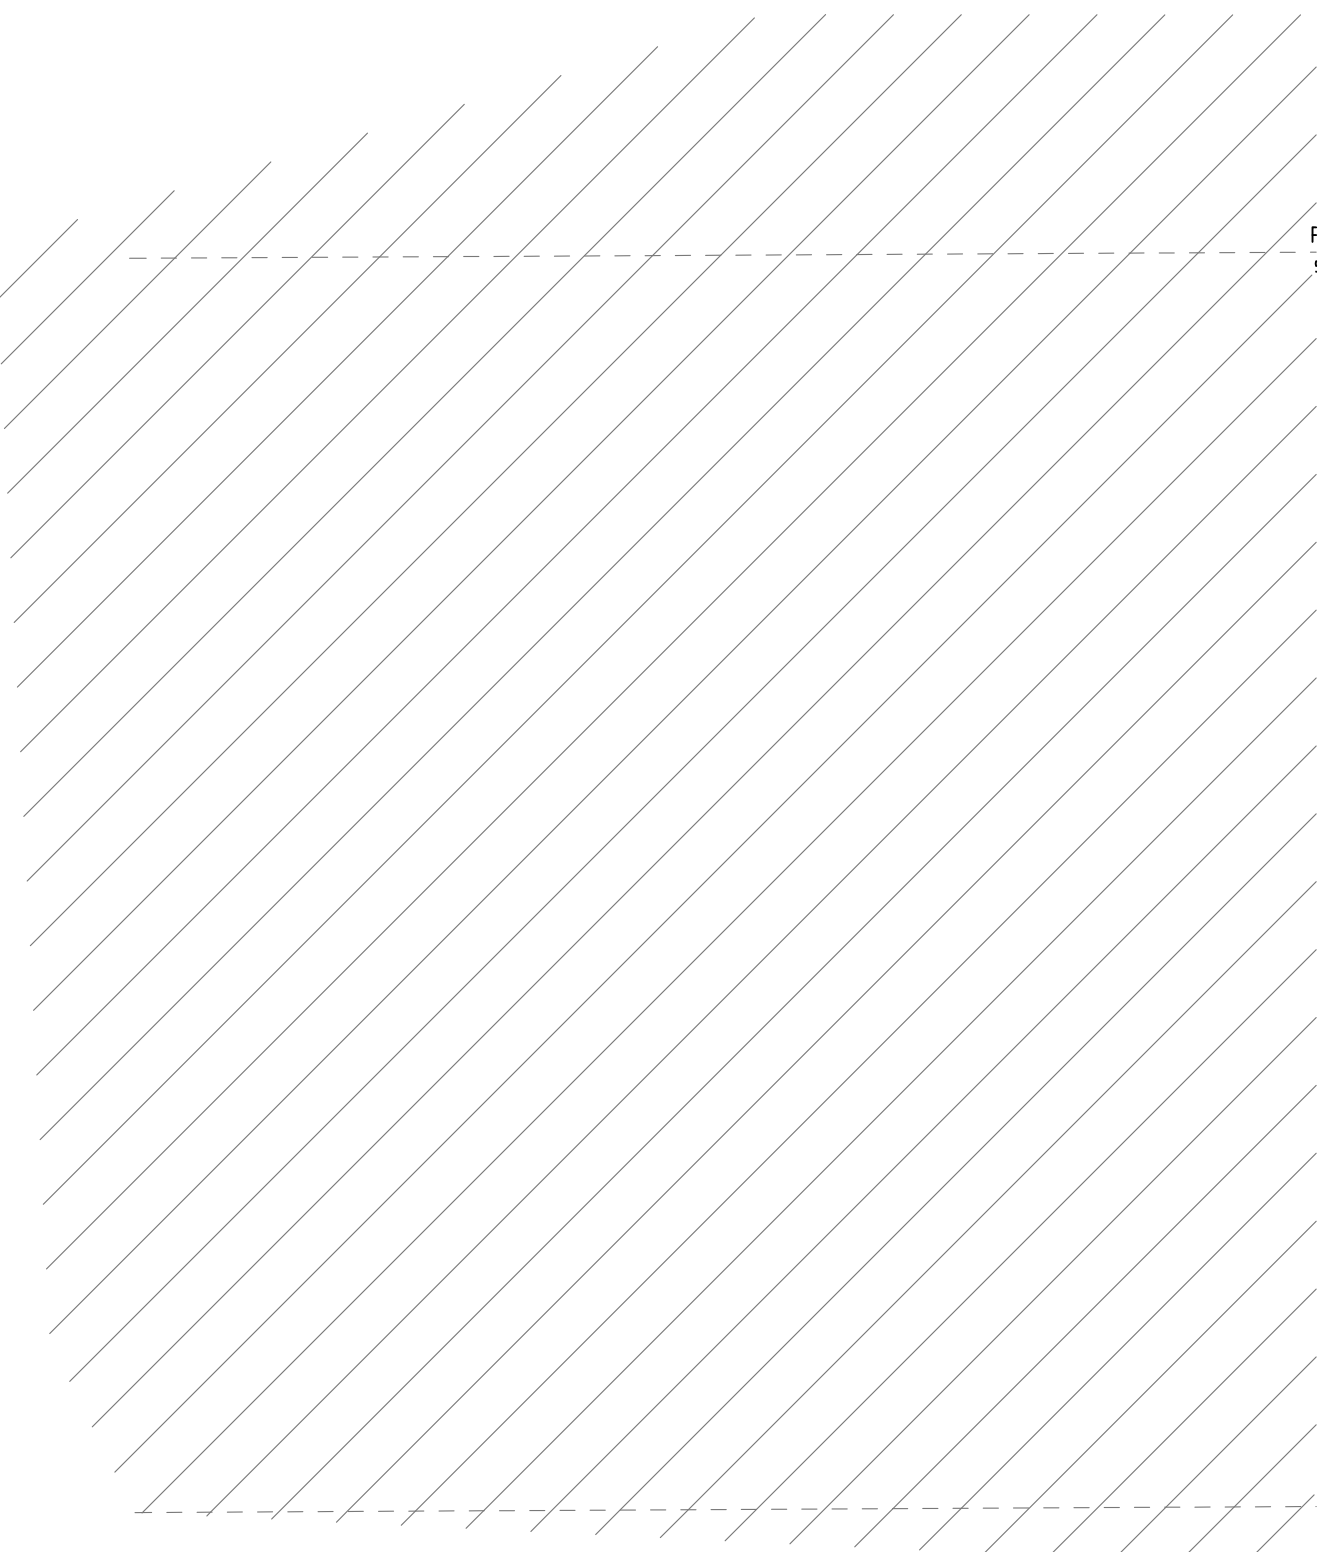


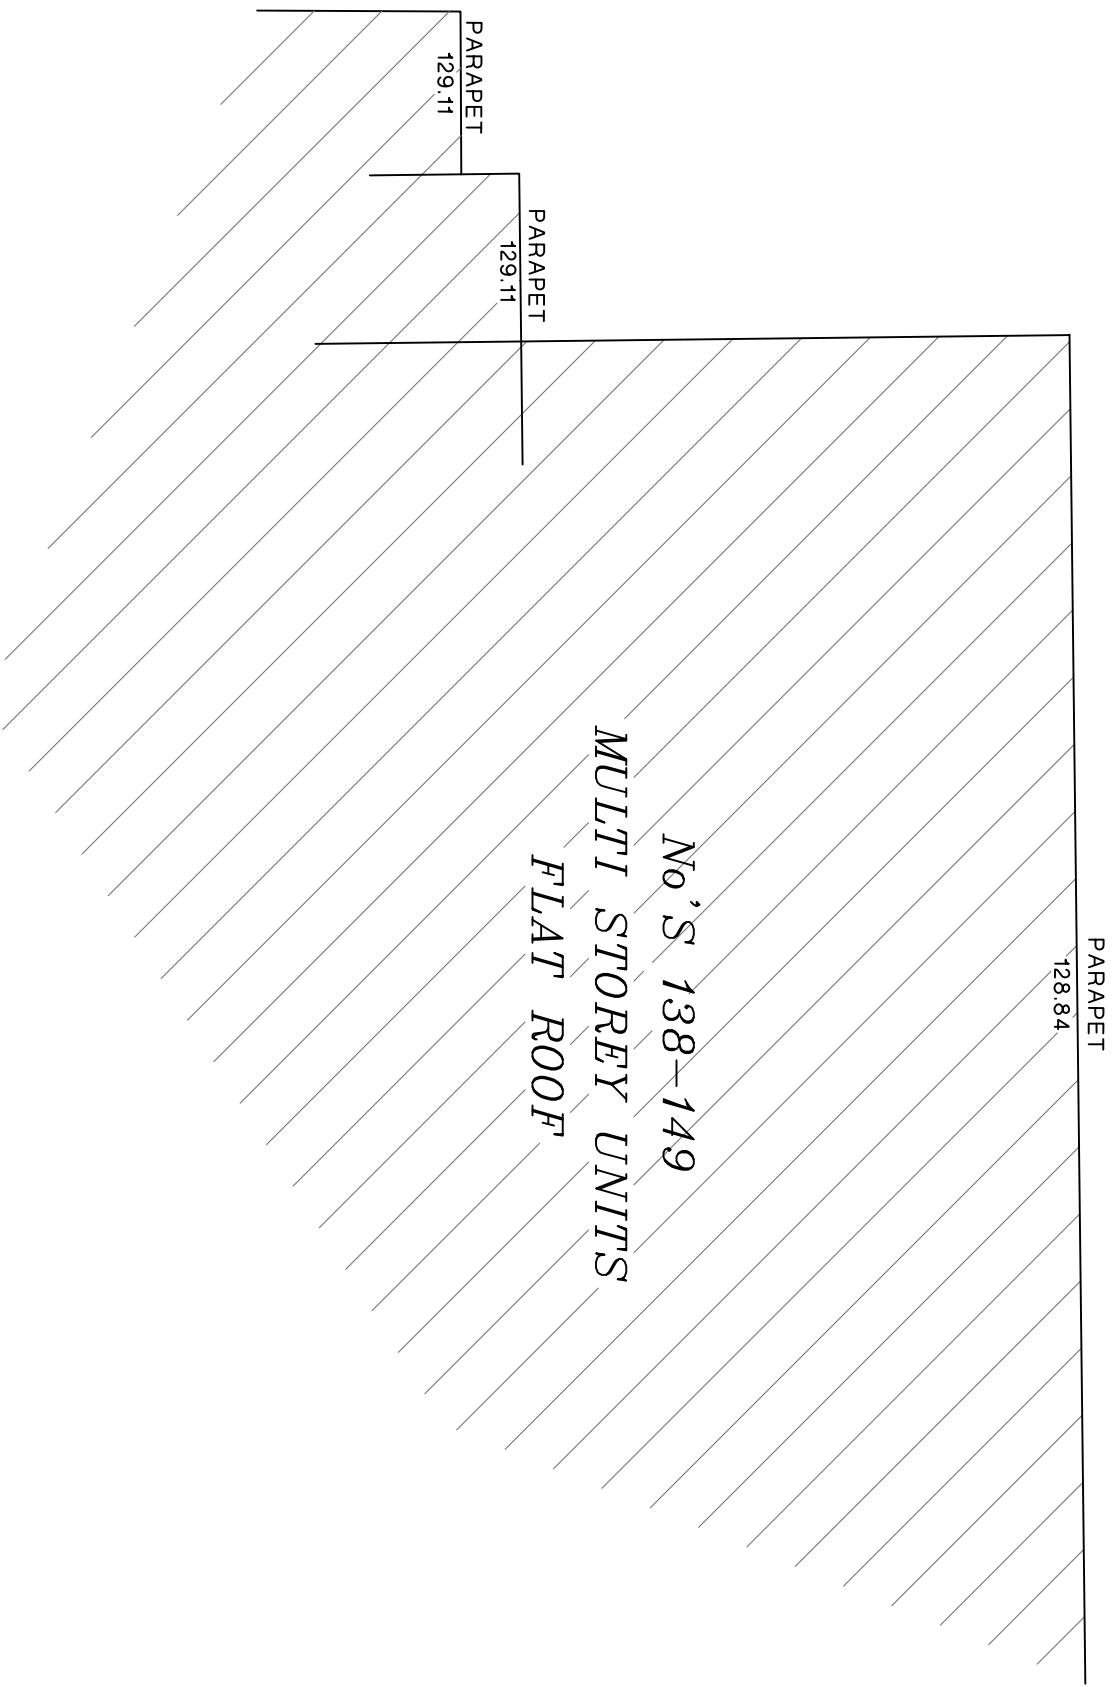


- NOTES
1. Boundaries shown hereon have been compiled from Plans available from the Department of Lands and are subject to survey.
 2. The relationship between features and boundaries is diagrammatic only.
 3. No investigation has been made of underground services on or adjacent to this land.
 4. Restriction on building may apply to this land.
 5. Origin of levels PM 35733 adopted as RL 68.60 A.H.D.

SHEETS LAYOUT

1	2	3
4	5	6
7	8	9
10	11	12

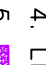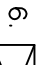- LEGEND:
1. SV DENOTES STOP VALVE
 2. HY DENOTES HYDRANT
 3. TEL TELECOM PIT
 4. LID DENOTES SEWER INSPECTION LID
 5.  DENOTES COLUMN ON GROUND FLOOR
 6.  DENOTES HATCH OPENING ON GROUND FLOOR

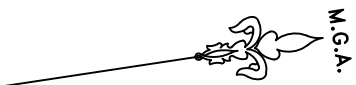

FRANK M MASON & CO. PTY LTD
LAND AND ENGINEERING SURVEYORS
CONSULTANTS IN LAND DEVELOPMENT
2 Winslow Street
KIRIBILLI NSW 1563
Tel 02 9929 6233
Fax 02 9929 7727
info@moson.net.au

0 1 2 3 4 5 10
COPYRIGHT
THIS DRAWING HAS BEEN PROCESSED ELECTRONICALLY.
NEITHER THE PAPER REPRESENTATION NOR THE ELECTRONIC FILE MAY BE COPIED IN PART OR WHOLE WITHOUT THE WRITTEN APPROVAL OF FRANK M MASON & CO. PTY LTD

PLAN SHOWING RELATIVE HEIGHTS AND FEATURES OF LOT 1 DP537103 BEING LAND AT NORTH SYDNEY IN THE L.G.A. OF NORTH SYDNEY

Drawn RS	Surveyor RS	Datum	AHD	Date
Reduction Ratio	Size	Drawing Name	Sheet	of
1:100	A1	33211-01	9	11


- NOTES:
1. The Boundaries shown hereon have been compiled from Plans available from the Department of Lands and are subject to survey.
 2. The boundaries between features and boundaries is diagrammatic only.
 3. No investigation has been made of underground services on or adjacent to this land.
 4. Restriction on building may apply to this land.
 5. Origin of levels PM 35733 adopted as RL 68.60 AHD.

SHEETS LAYOUT

1	2	3
4	5	6
7	8	9
10	11	12

LEGEND.

1. SV DENOTES STOP VALVE
2. HY DENOTES HYDRANT
3. TEL TELECOM PIP
4. LID DENOTES SEWER INSPECTION LID
5. DENOTES COLUMN ON GROUND FLOOR
6. DENOTES HATCH OPENING ON GROUND FLOOR

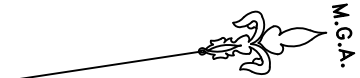

FRANK M MASON & CO. PTY LTD
LAND AND ENGINEERING SURVEYORS
CONSULTANTS IN LAND DEVELOPMENT
2 Winslow Street
KIRRIBILLI NSW 1565
Tel 02 9929 6233
Fax 02 9929 7727
info@moson.net.au

0 1 2 3 4 5 10



COPYRIGHT

THIS DRAWING HAS BEEN PROCESSED ELECTRONICALLY. NEITHER THE PAPER REPRESENTATION NOR THE ELECTRONIC FILE MAY BE COPIED IN PART OR WHOLE WITHOUT THE WRITTEN APPROVAL OF FRANK M MASON & CO. PTY LTD

PLAN SHOWING RELATIVE HEIGHTS AND FEATURES OF LOT 1 DP557103 BEING LAND AT NORTH SYDNEY IN THE L.G.A. OF NORTH SYDNEY

Drawn RS	Surveyor RS	Date 01.02.2017
Reduction Ratio 1:100	Size A1	Drawing Name 35211-01

Sheet 10 of 11

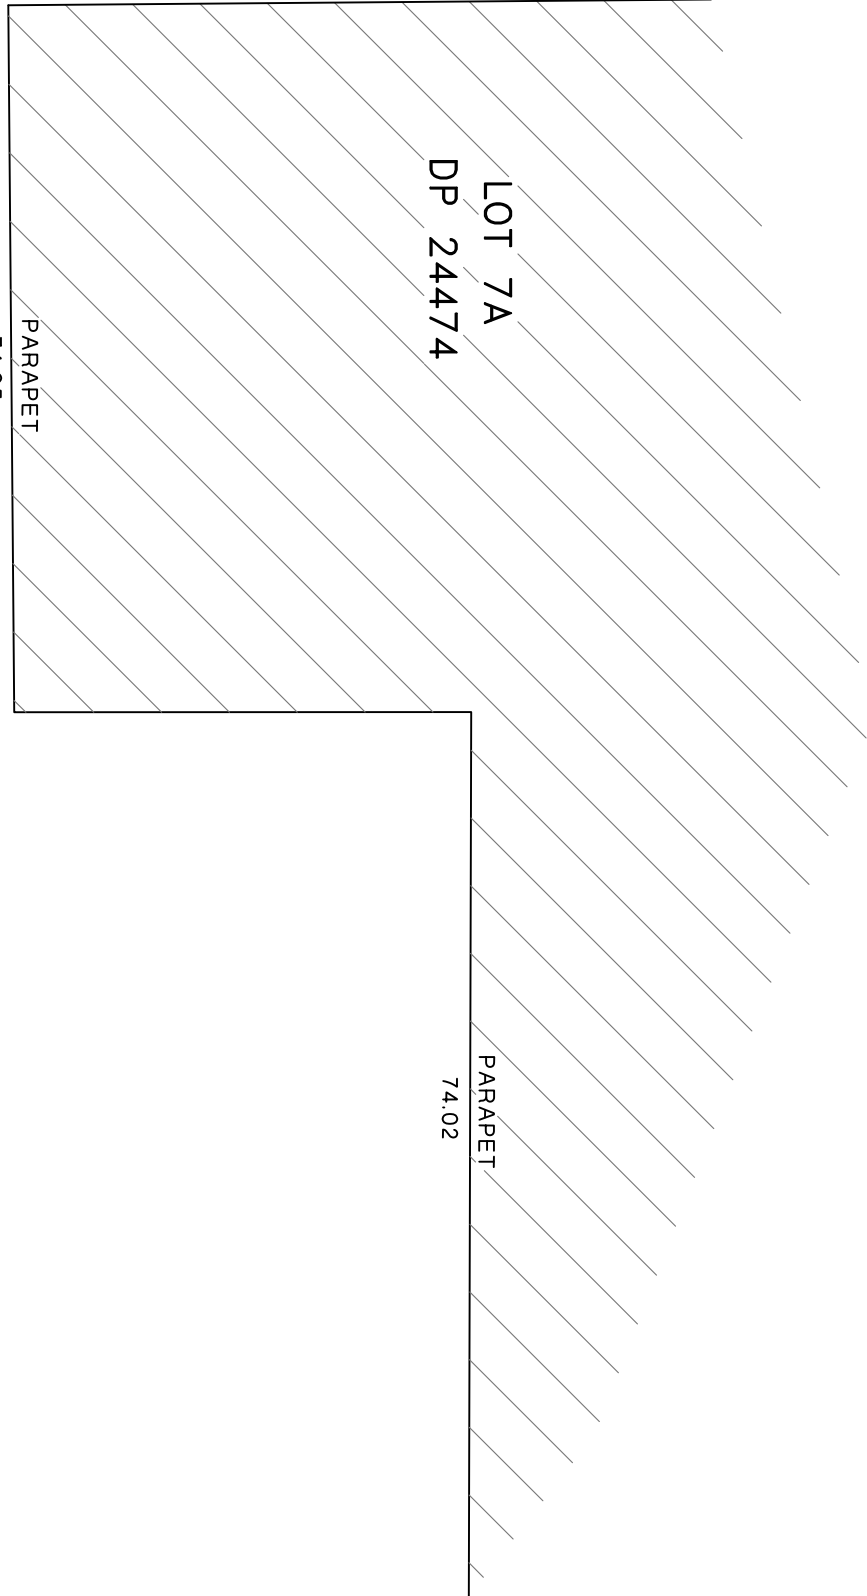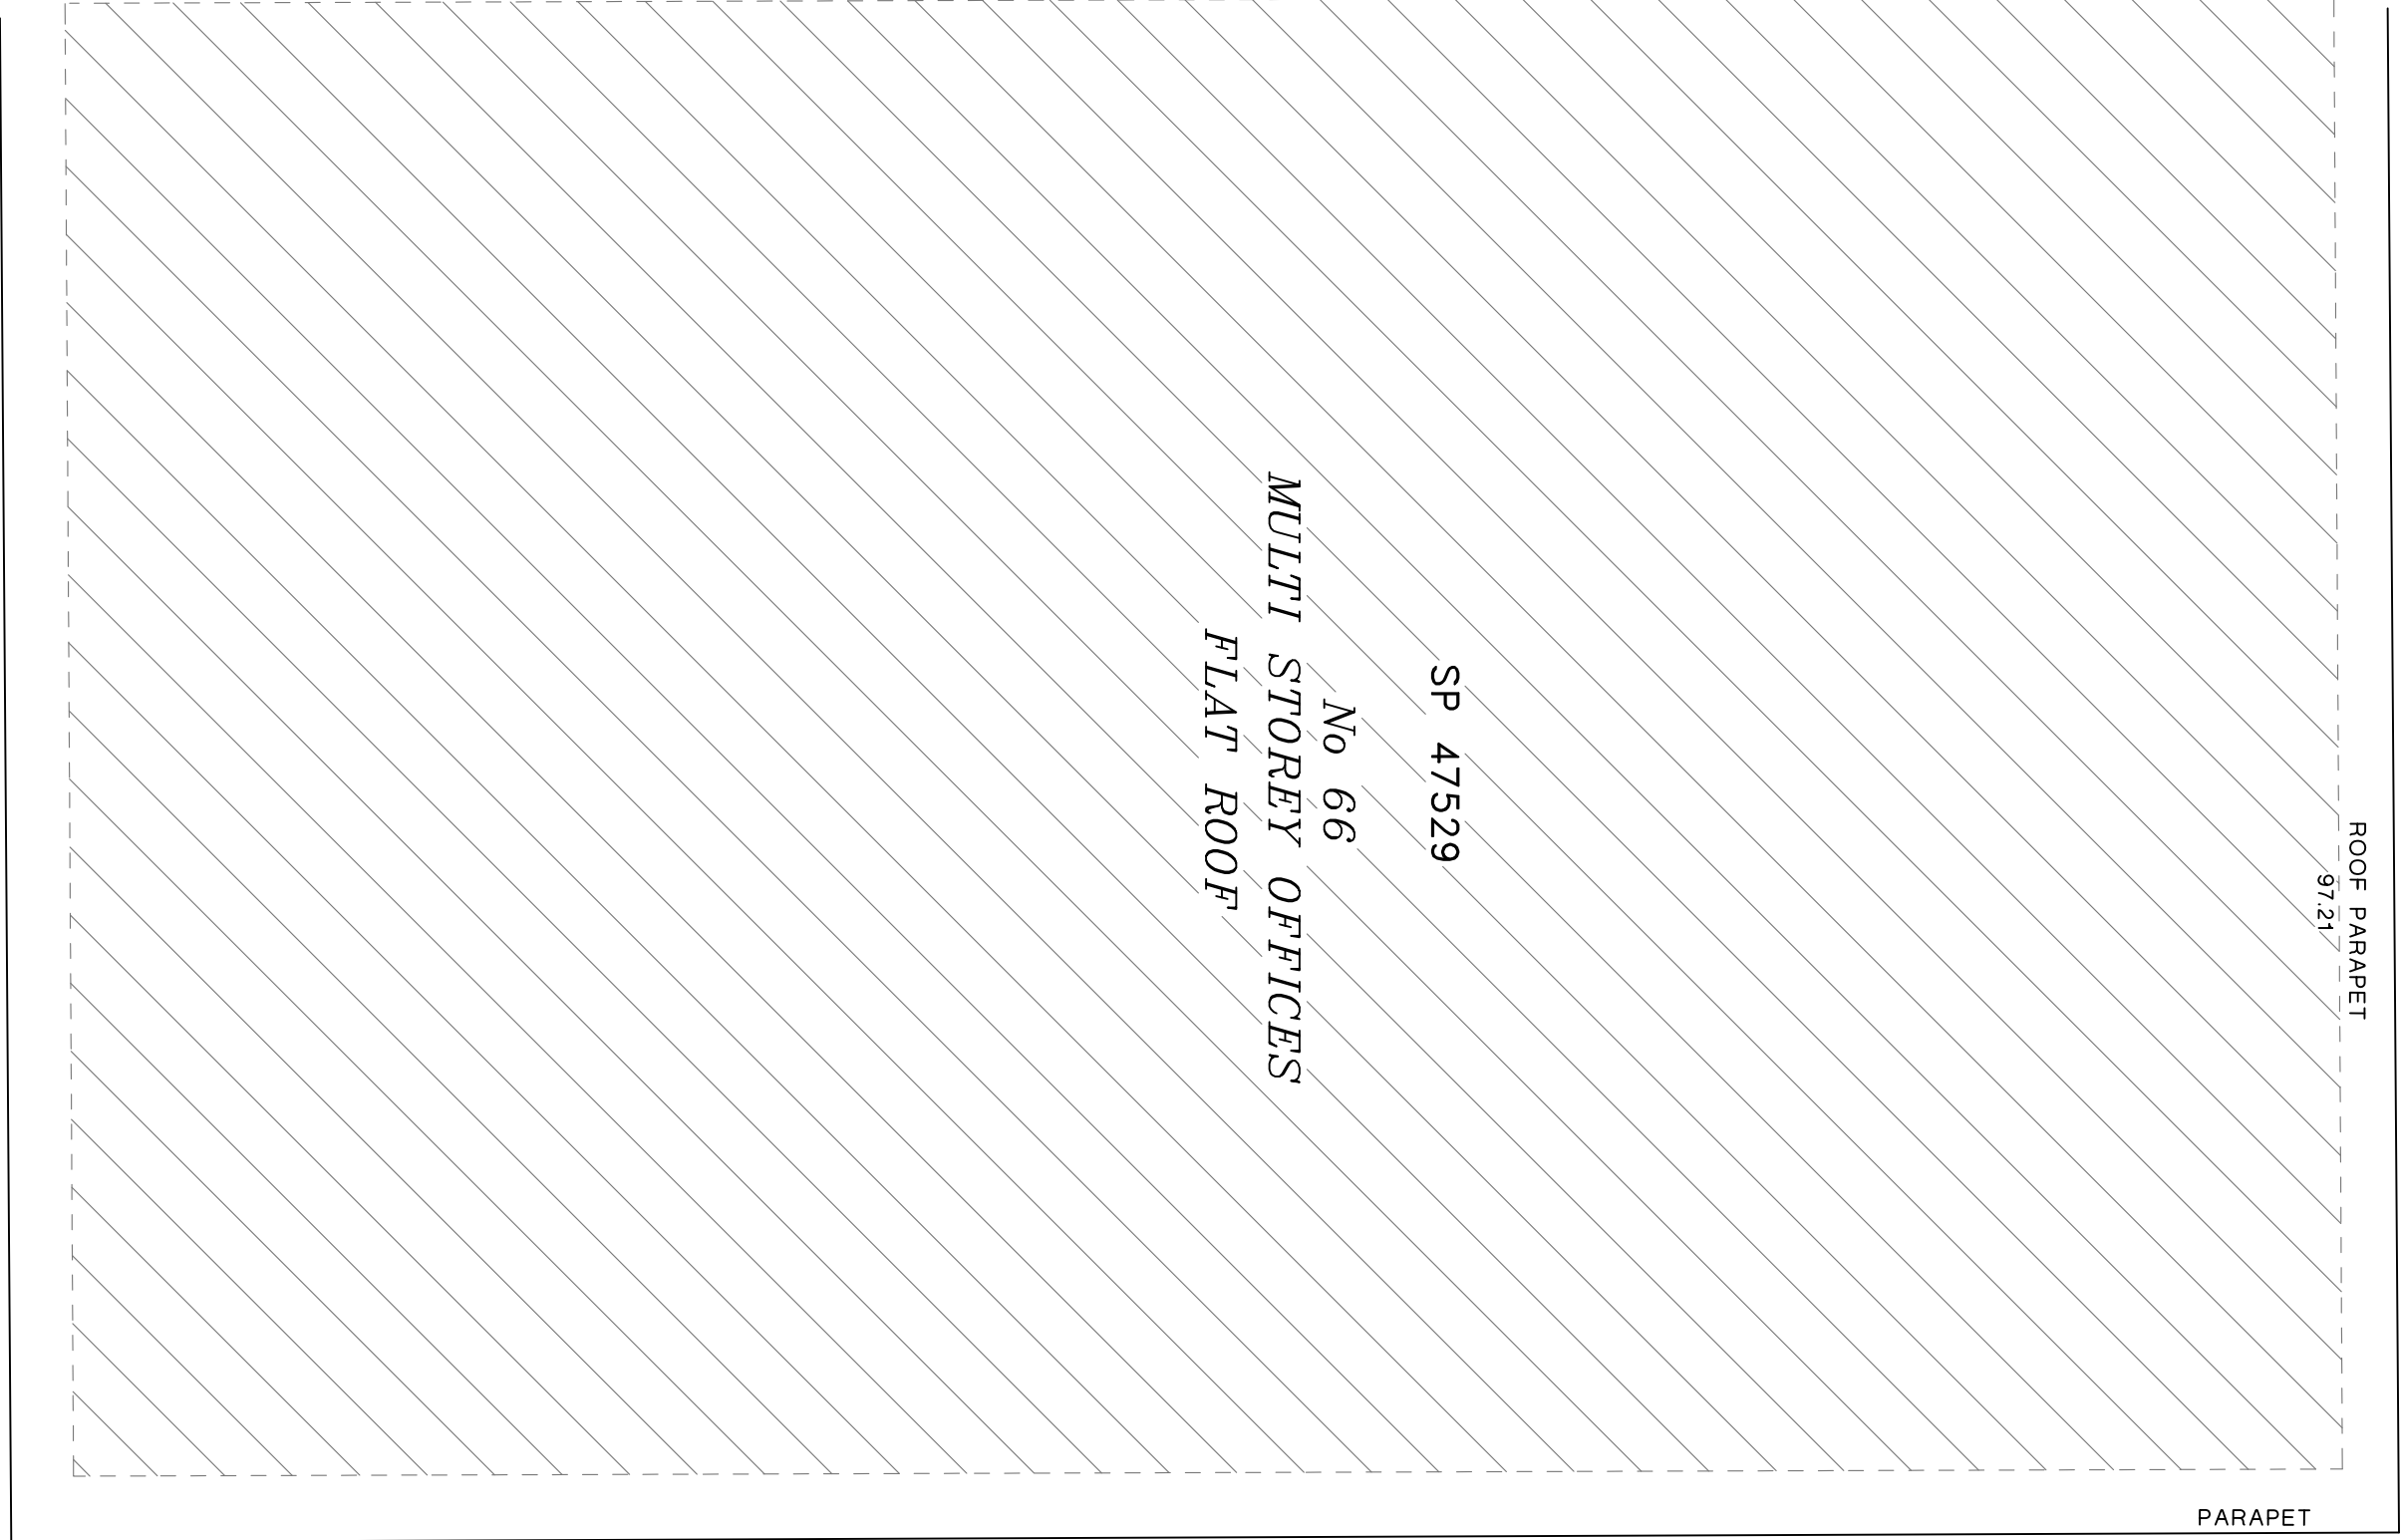


65.75.1

BERRY STREET

STREET

DENISON

SPRING STREET

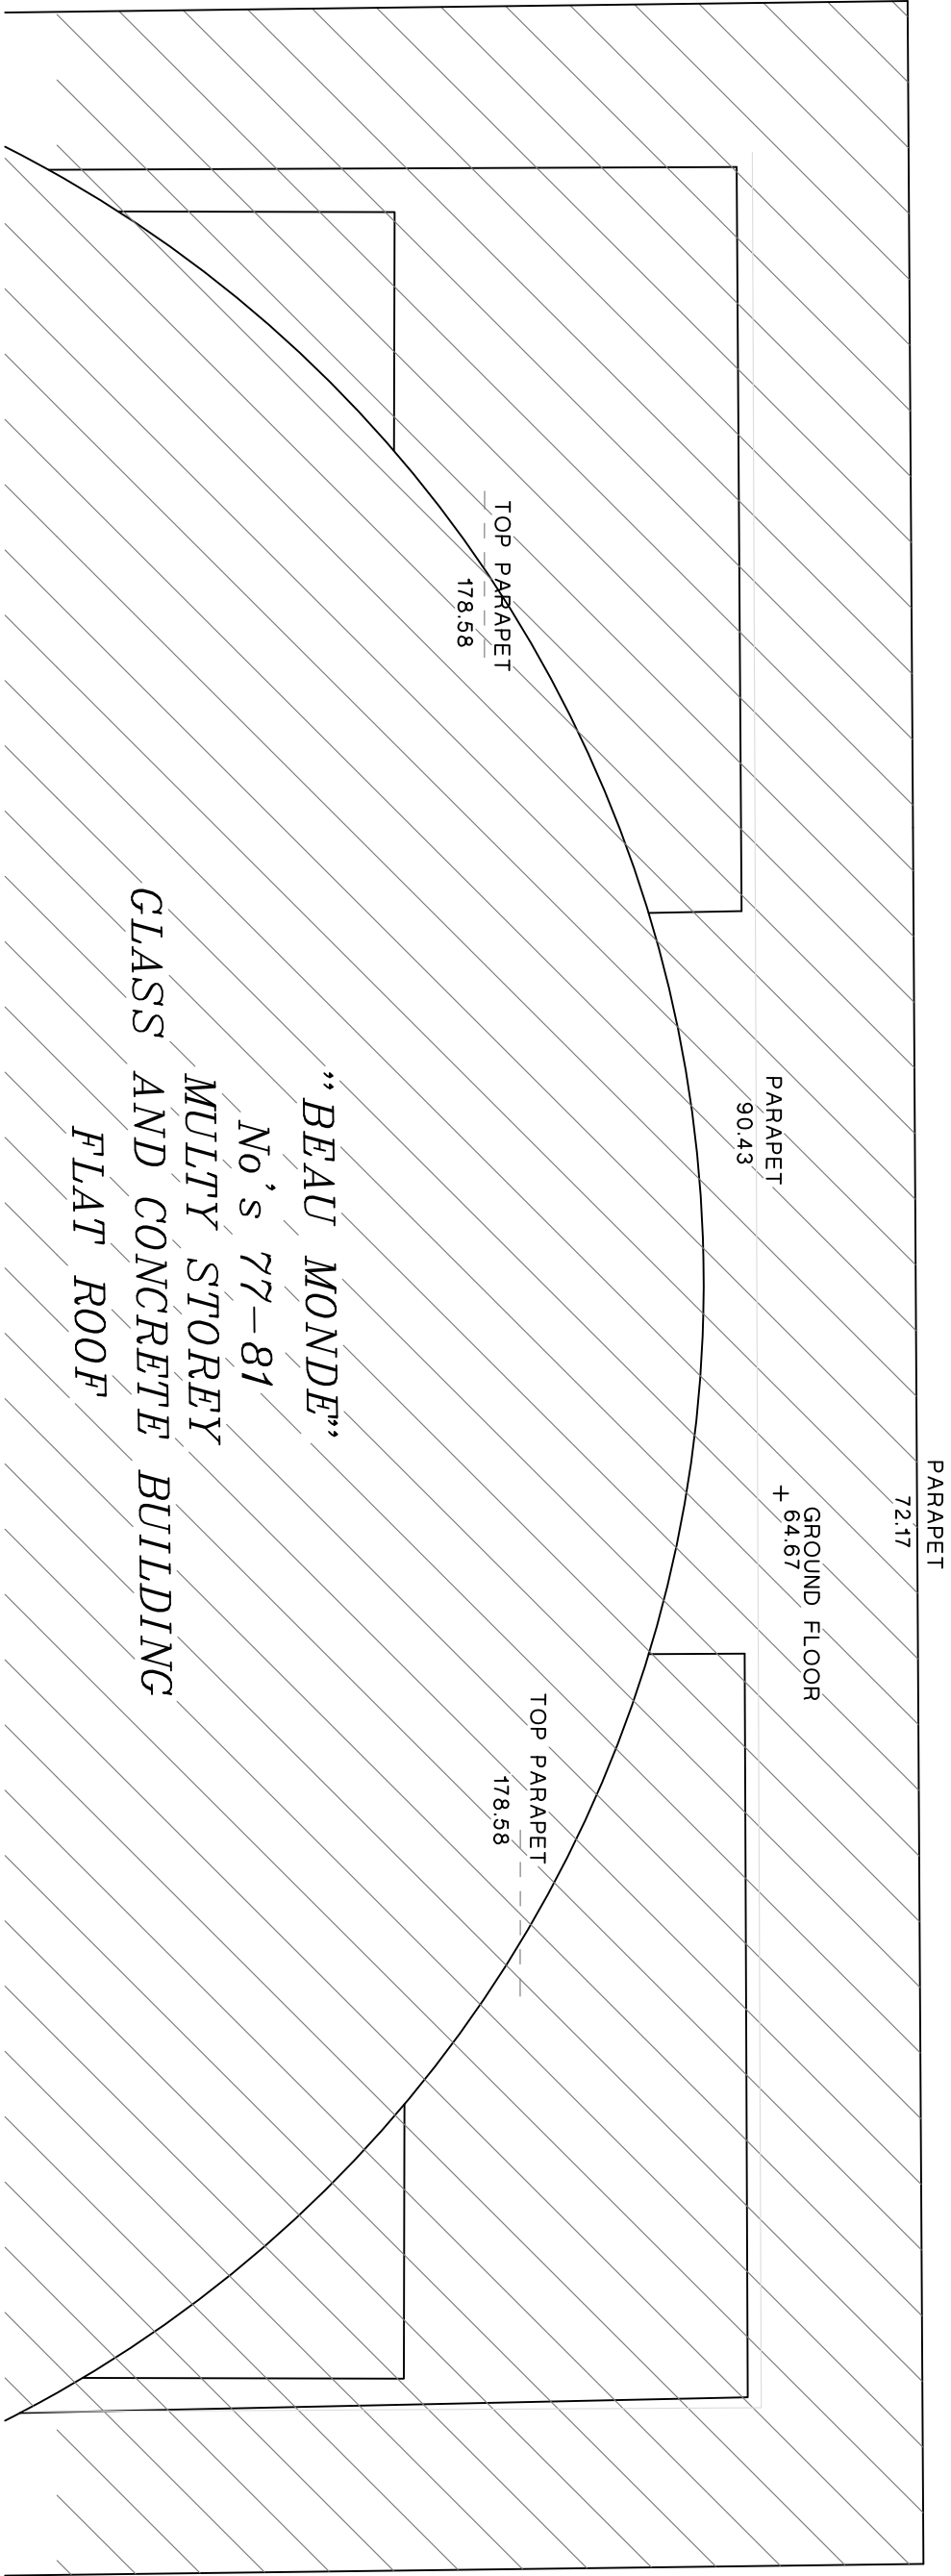


- NOTES:
1. The Boundaries shown hereon have been compiled from Plans available from the Department of Lands and are subject to survey.
 2. The relationship between features and boundaries is diagrammatic only.
 3. No investigation has been made of underground services.
 4. No investigation has been made of underground services.
 5. Restriction on building may apply to this land.
 6. Origin of levels PM 35733 adopted as RL 66.60 A.H.D.

SHEETS LAYOUT

1	2	3
4	5	6
7	8	9
10	11	12

- LEGEND:
1. SV DENOTES STOP VALVE
 2. HY DENOTES HYDRANT
 3. TEL. TELECOM PIT
 4. LID DENOTES SEWER INSPECTION LID
 5. DENOTES COLUMN ON GROUND FLOOR
 6. DENOTES HATCH OPENING ON GROUND FLOOR

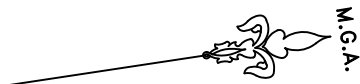

www.1100.com.au

DIAL 1100

BEFORE YOU DIG

TM

CALL BEFORE YOU DIG

SHOULD BE CONTACTED

PRIOR TO ANY EXCAVATION ON SITE

The trade mark of Association of Australian

DoD Before You Dig Services Ltd, used under license.

FRANK M MASON & CO. PTY LTD

LAND AND ENGINEERING SURVEYORS

CONSULTANTS IN LAND DEVELOPMENT

2 Winslow Street

KIRIBILLI

P.O. Box 56, KIRIBILLI

NSW 1565

Tel 02 9929 6233

Fax 02 9929 7121

info@moson.mel.cu

EMAIL

0 1 2 3 4 5 10

COPYRIGHT

THIS DRAWING HAS BEEN PROCESSED ELECTRONICALLY

NEITHER THE PAPER REPRESENTATION NOR THE ELECTRONIC

FILE MAY BE COPIED IN PART OR WHOLE WITHOUT THE

THE WRITTEN APPROVAL OF FRANK M MASON & CO. PTY LTD

PLAN SHOWING RELATIVE HEIGHTS AND FEATURES



OF LOT 1 DP557103 BEING LAND AT

NORTH SYDNEY IN THE L.G.A. OF NORTH SYDNEY

Drawn RS	Surveyor	RS	RS	RS	RS	RS	RS	RS	RS
Reduction Ratio	Size	Size	Size	Size	Size	Size	Size	Size	Size
1:100	A1	A1	A1	A1	A1	A1	A1	A1	A1

35211-01

Sheet of 11

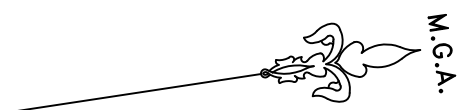
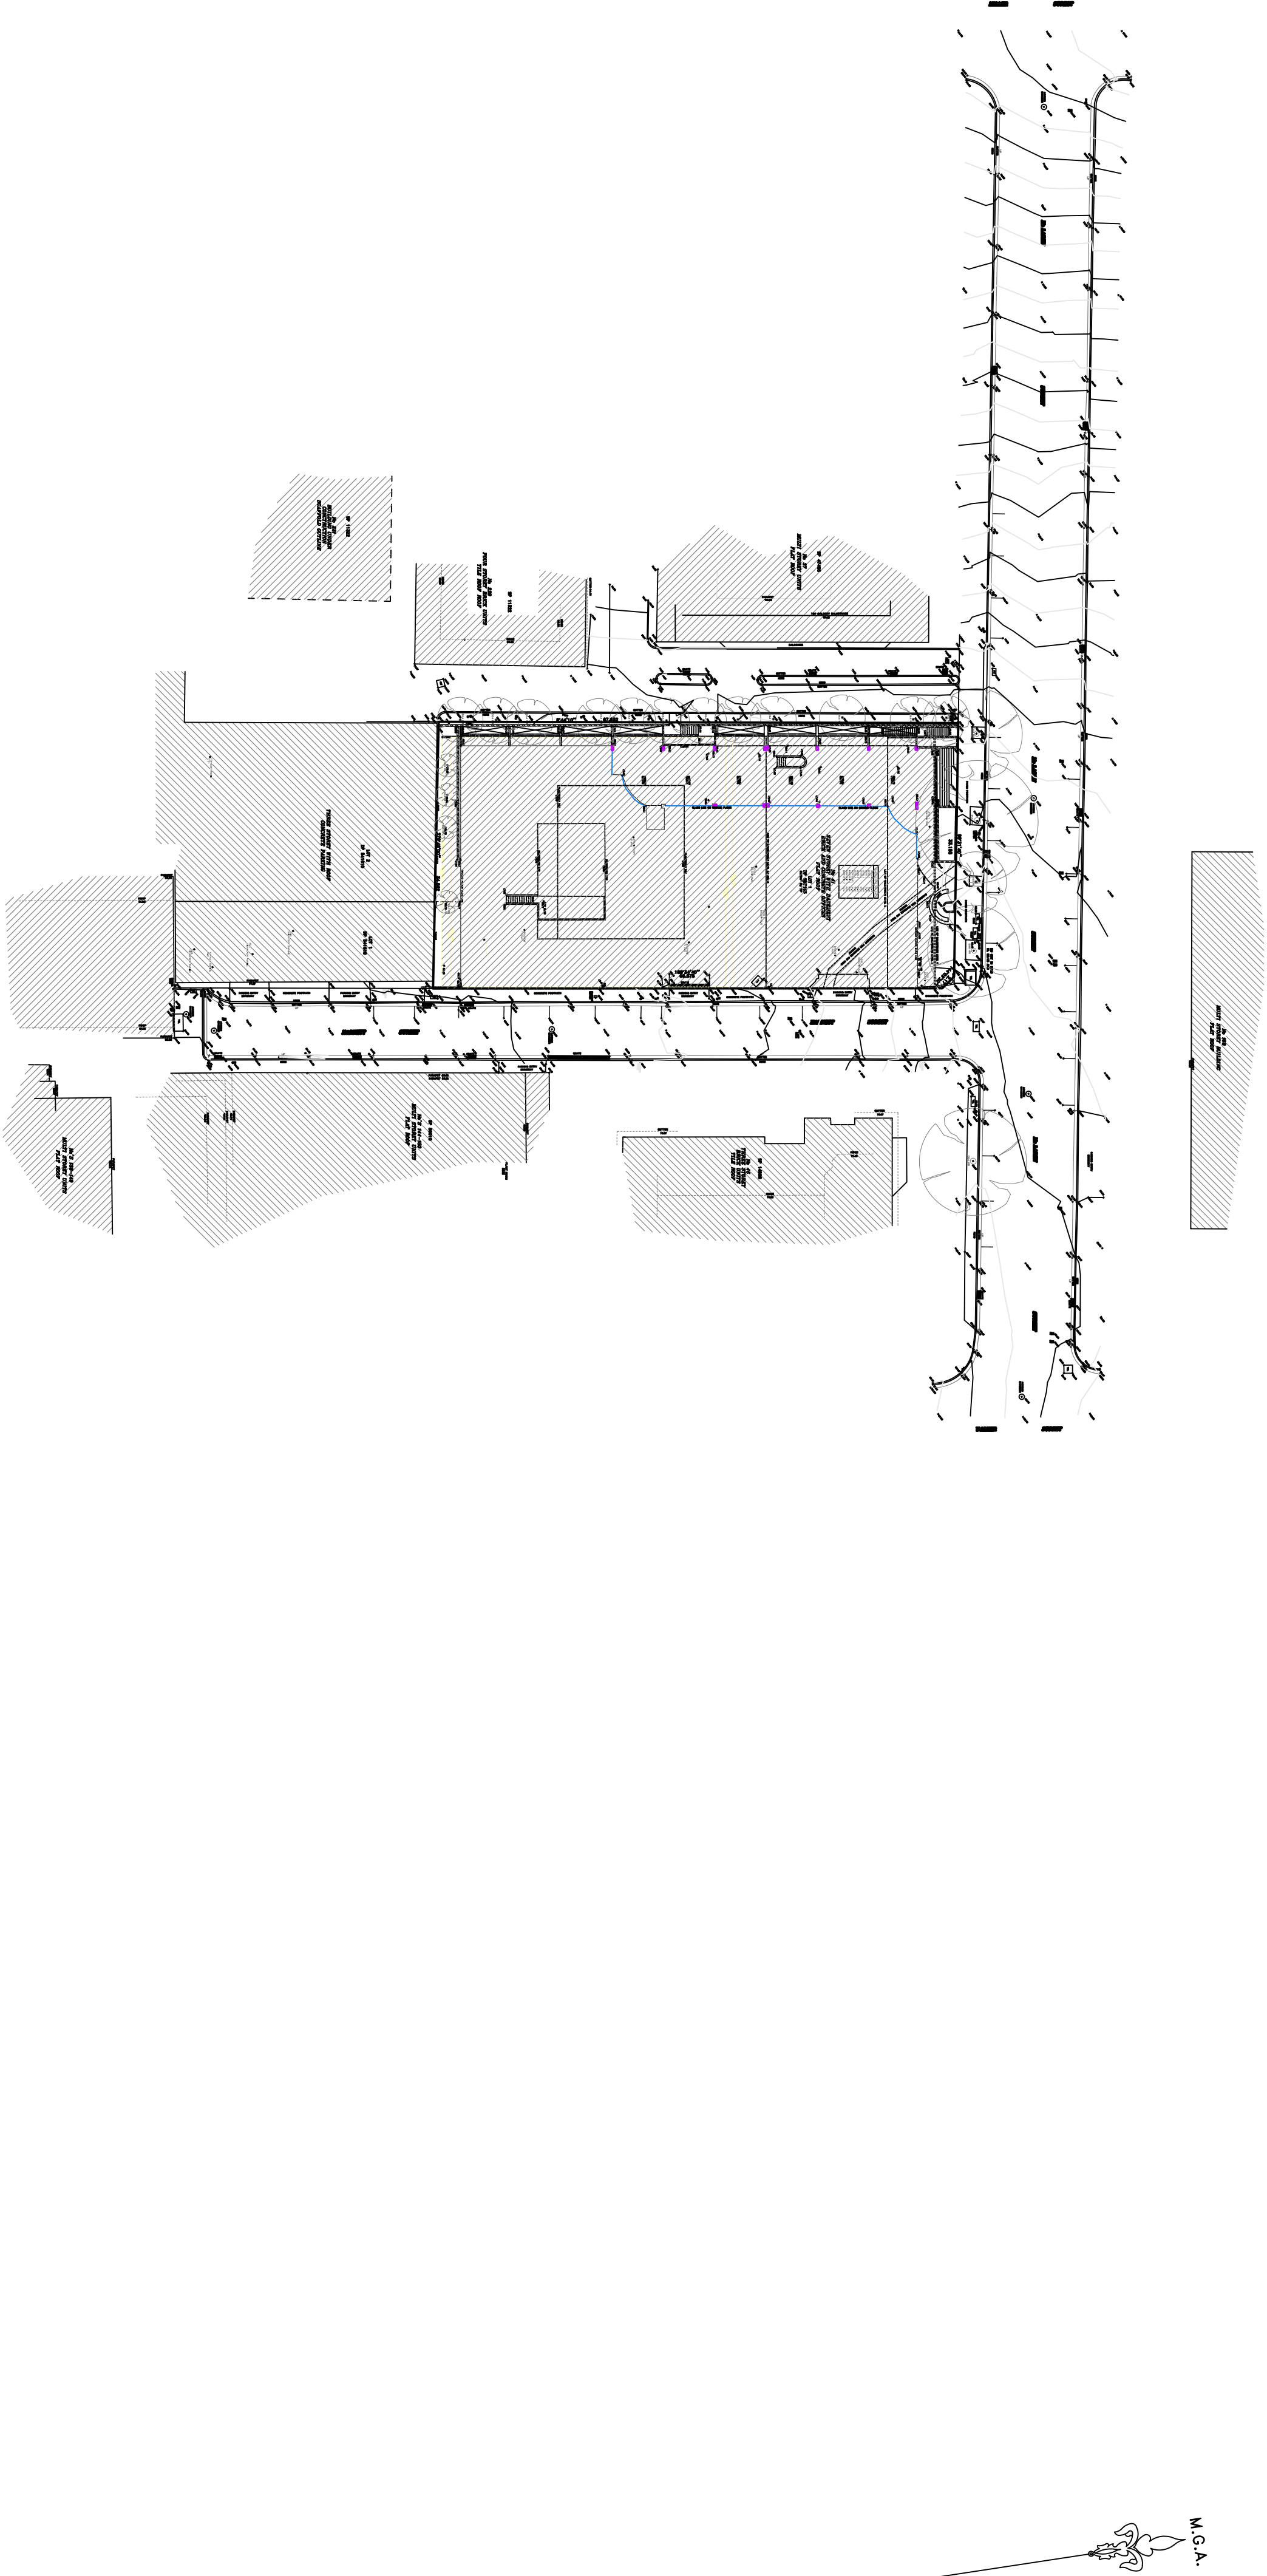


- LEGEND:
- SV DENOTES STOP VALVE
 - HY DENOTES HYDRANT
 - TEL TELECOM PIT
 - LID DENOTES SEWER INSPECTION LID
 - DENOTES COLUMN ON GROUND FLOOR
 - DENOTES HATCH OPENING ON GROUND FLOOR

SHEETS LAYOUT

1	2	3
4	5	6
7	8	9
10	11	12

- NOTES
- The Boundaries shown hereon have been compiled from Plans available from the Department of Lands and are subject to survey.
 - The relationship between features and boundaries is diagrammatic only.
 - No investigation has been made of underground services on or adjacent to this land.
 - Restriction on building may apply to this land.
 - Origin of levels PM 35733 adopted as RL 66.60 A.H.D.

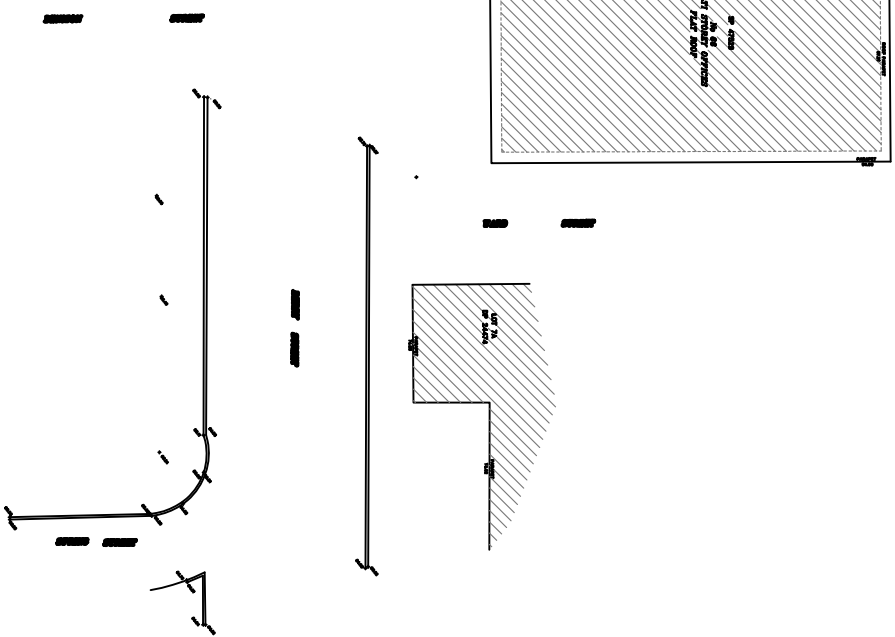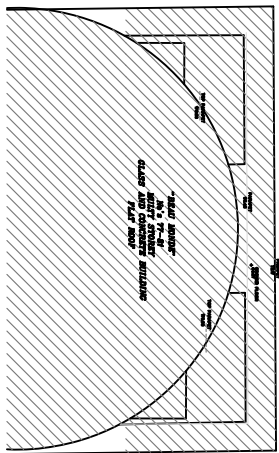

FRANK M MASON & CO. PTY LTD
LAND AND ENGINEERING SURVEYORS
CONSULTANTS IN LAND DEVELOPMENT
2 Winslow Street
P.O. Box 56, KIRRIBILLI
NSW 1565
Tel 02 9929 6233
Fax 02 9929 7727
info@moson.net.au

COPYRIGHT
THIS DRAWING HAS BEEN PROCESSED ELECTRONICALLY.
NEITHER THE PAPER REPRESENTATION NOR THE ELECTRONIC
FILE MAY BE COPIED IN PART OR WHOLE WITHOUT THE
THE WRITTEN APPROVAL OF FRANK M MASON & CO. PTY LTD

PLAN SHOWING RELATIVE HEIGHTS AND FEATURES
OF LOT 1 DP557103 BEING LAND AT
NORTH SYDNEY IN THE L.G.A. OF NORTH SYDNEY

Drawn RS	Surveyor	RS	datum	AHD	date	01.02.2017
Reduction Ratio	Size	Drawing Name				Sheet
1:600	A1	33211-01				of