



FURURE HEIGHT ENVELOPE - SECTION

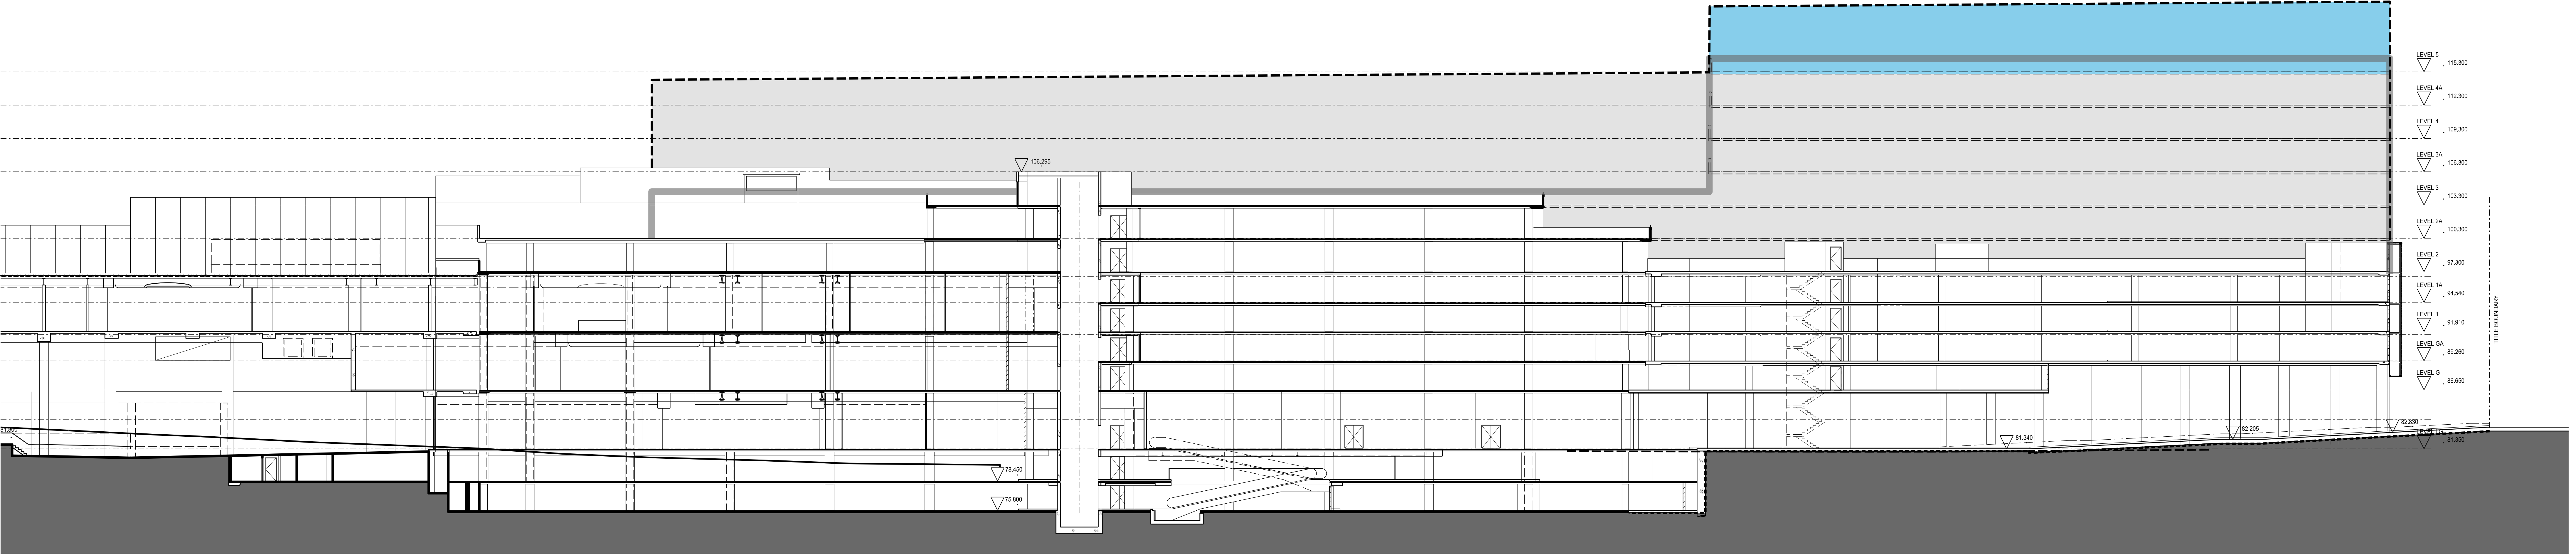


SECTION 1

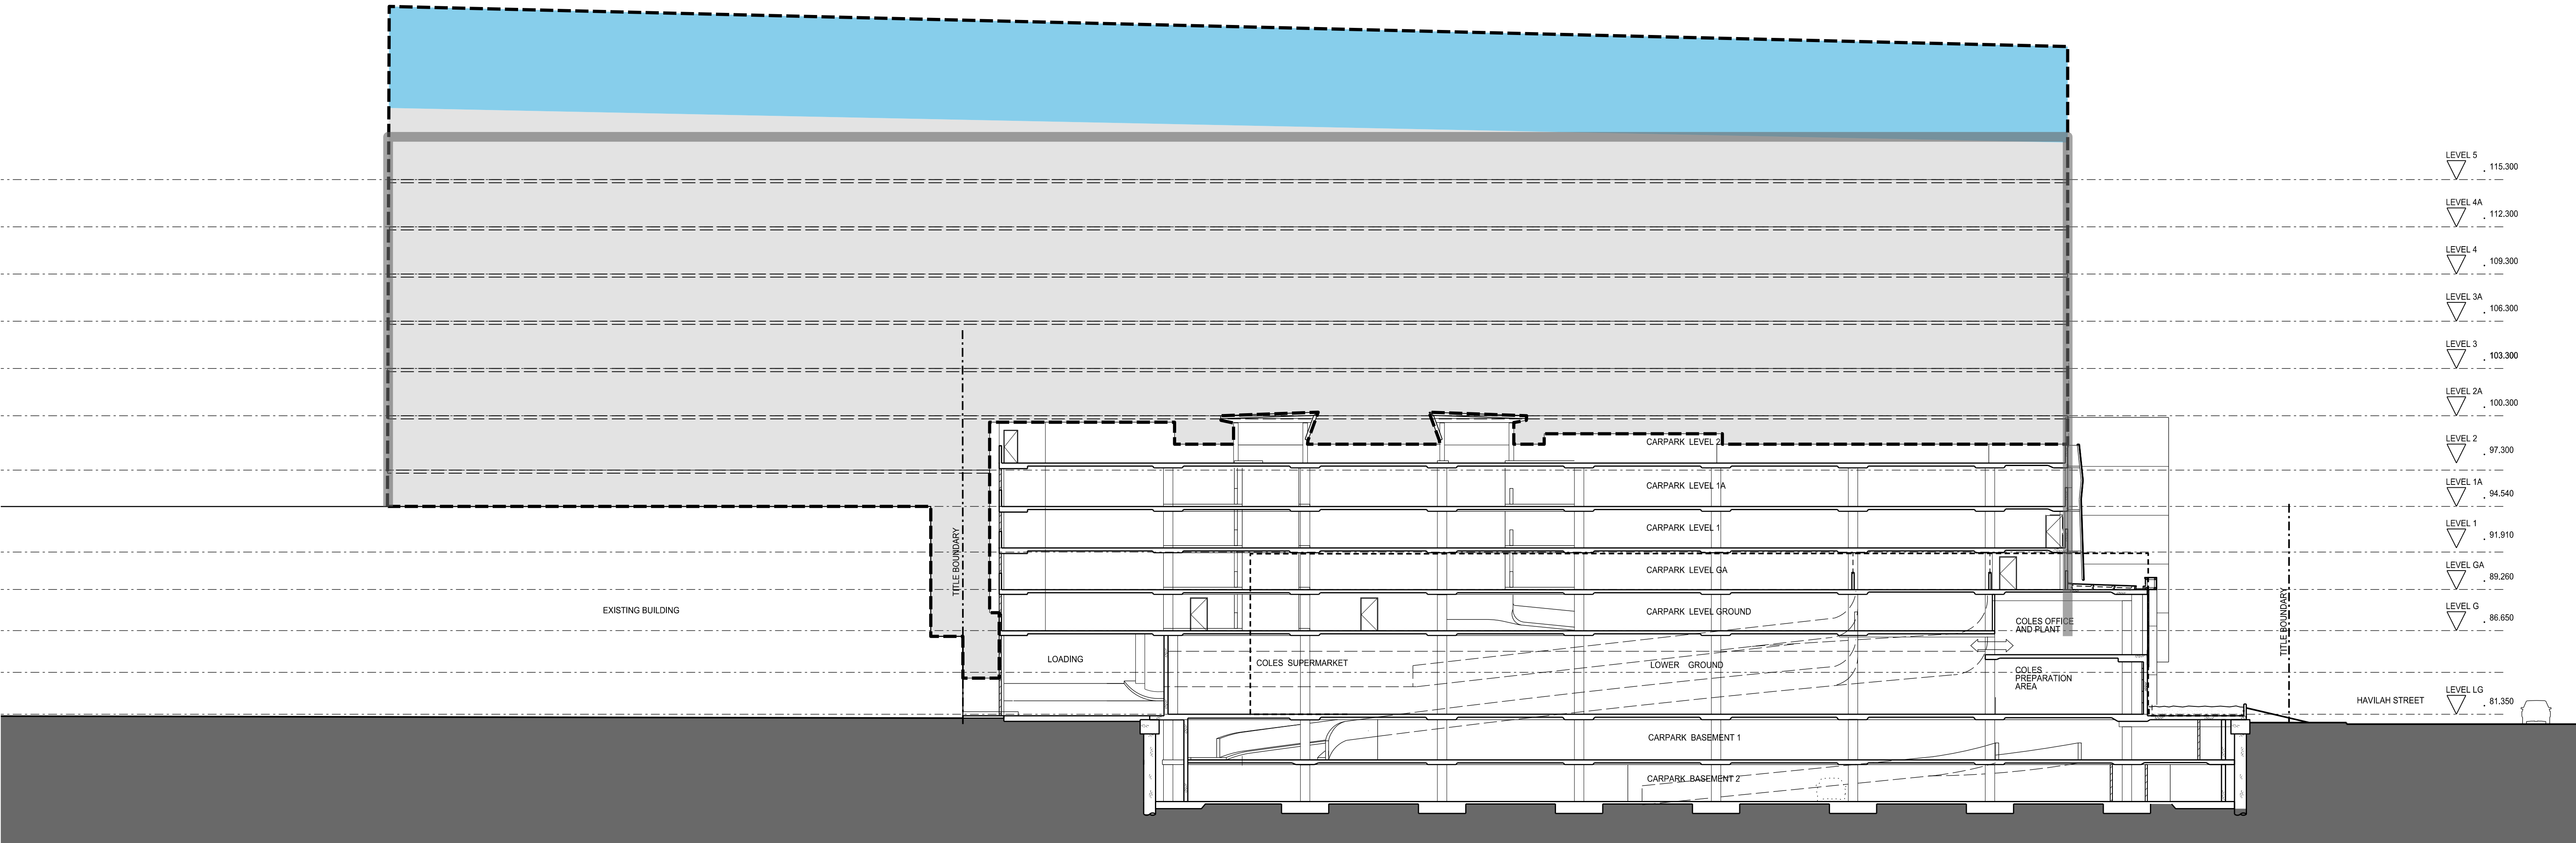

SECTION 2

KEY PLAN

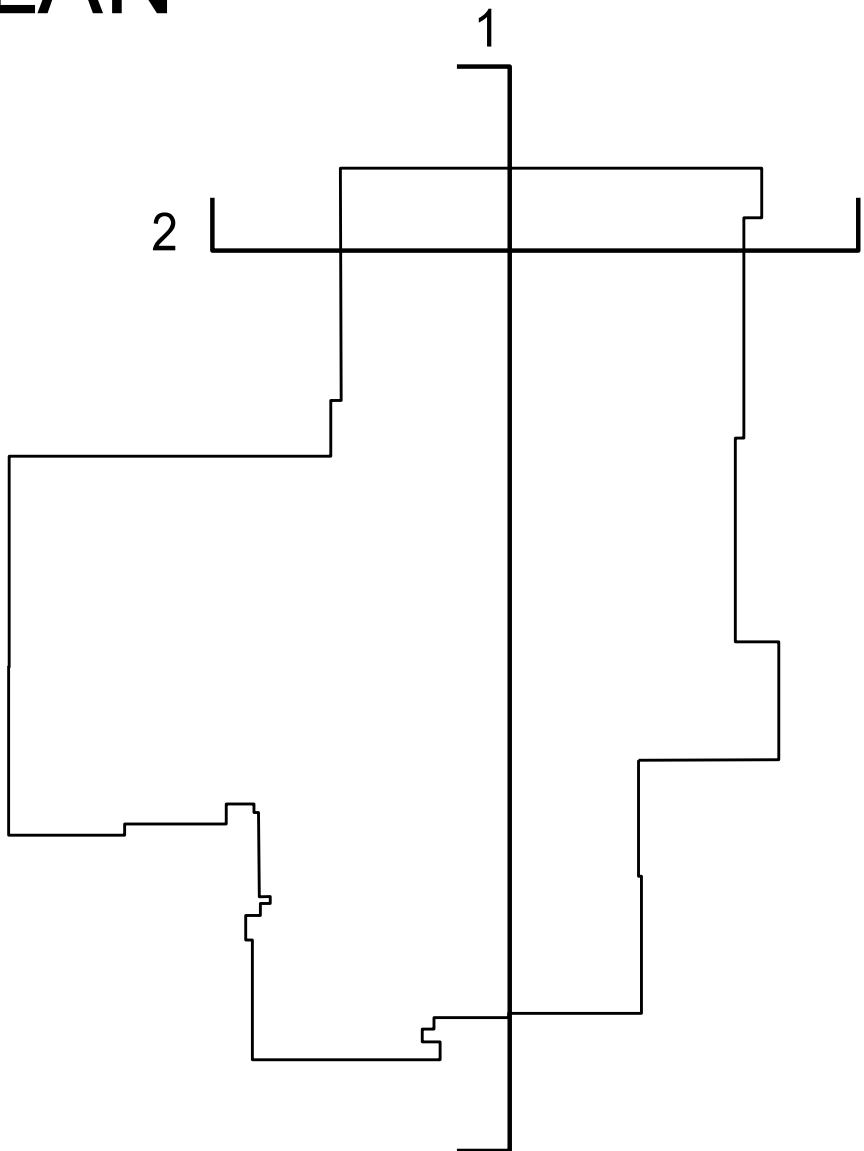

LEGEND

- EXISTING BUILDING HEIGHT ENVELOPE (Grey shaded area)
- PROPOSED BUILDING HEIGHT ENVELOPE (Blue shaded area)
- INDICATIVE FUTURE BUILDING OUTLINE (Dashed line)