


EAST ELEVATION

NOTE:
2.4 METRE HIGH STAIR BOX
4.5 METRE HIGH LIFT BOX

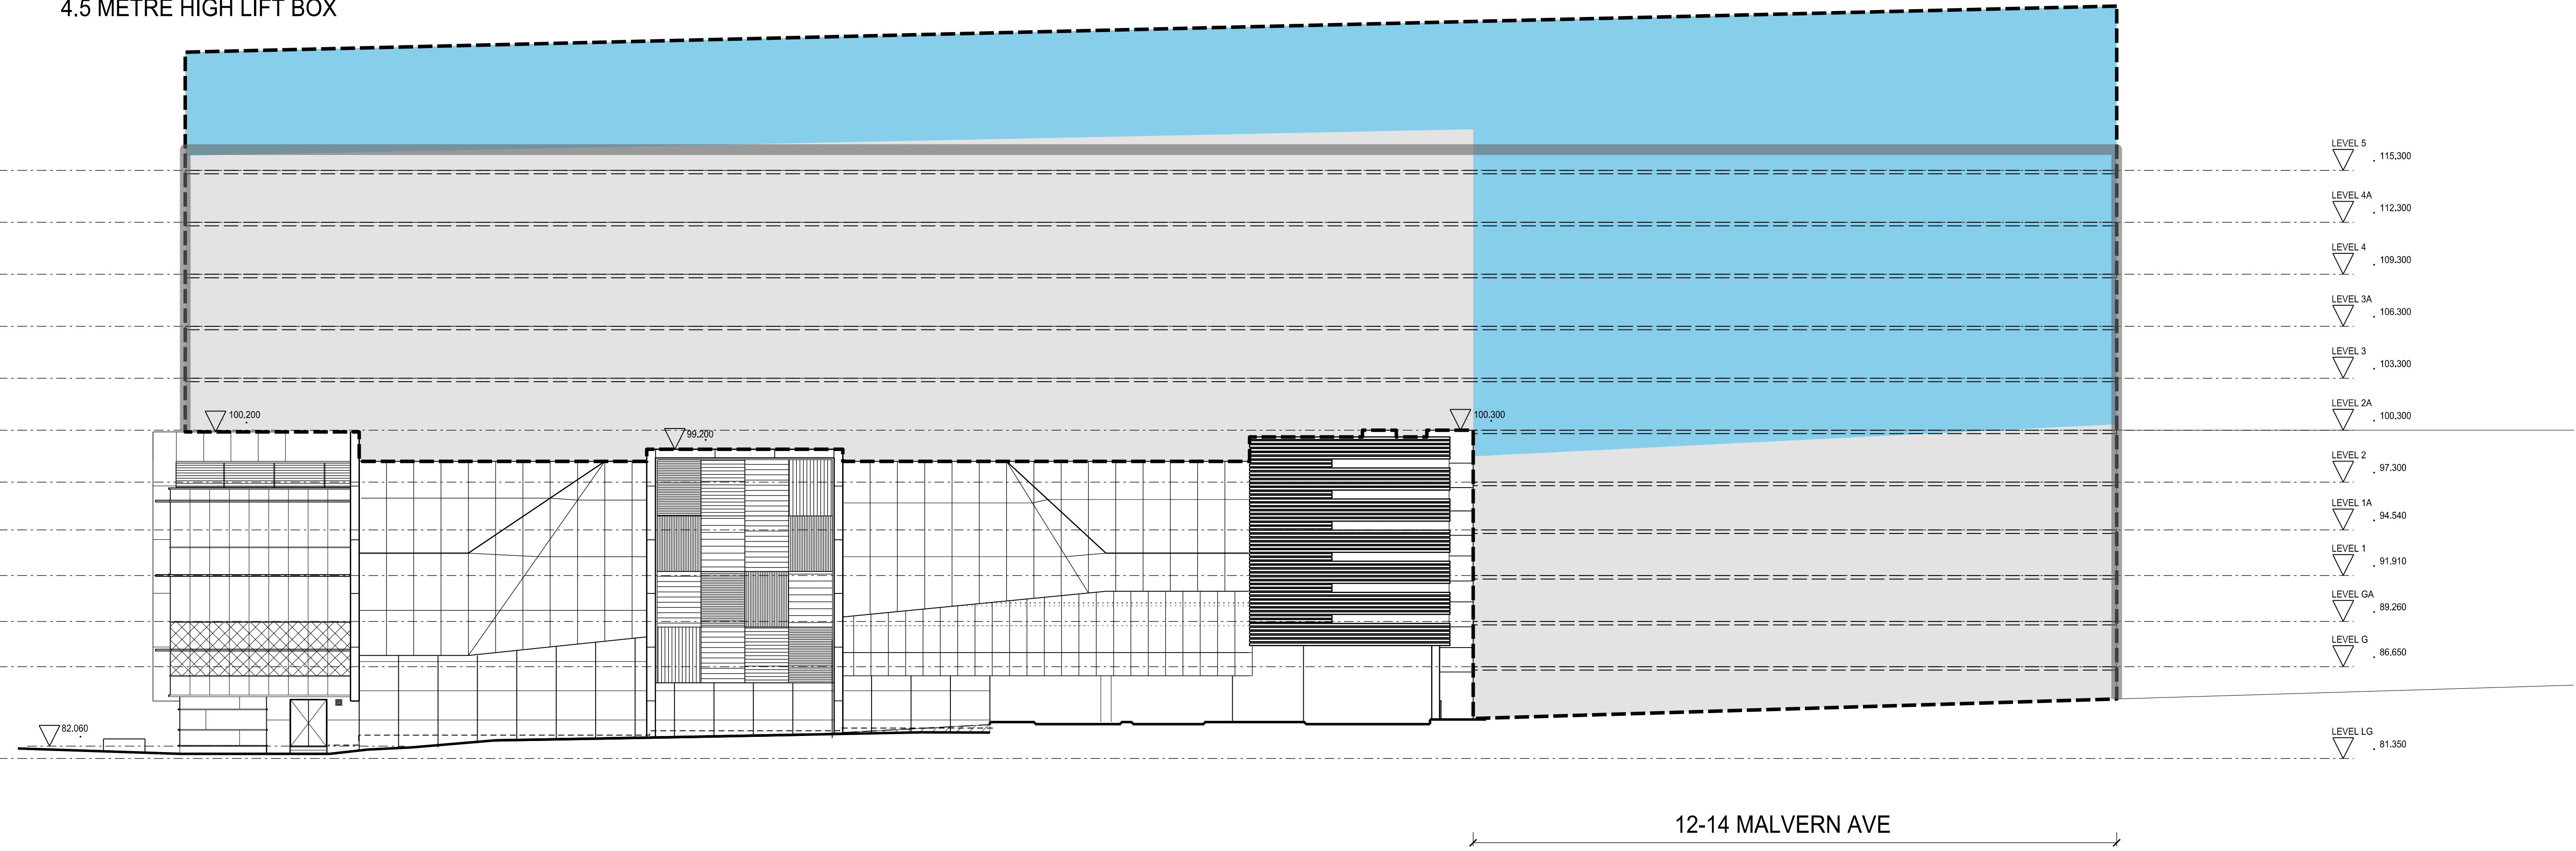

NORTH ELEVATION

LEGEND

- EXISTING BUILDING
HEIGHT ENVELOPE
- PROPOSED BUILDING
HEIGHT ENVELOPE
- INDICATIVE FUTURE
BUILDING OUTLINE