


EAST ELEVATION

NOTE:
2.4 METRE HIGH STAIR BOX
4.5 METRE HIGH LIFT BOX

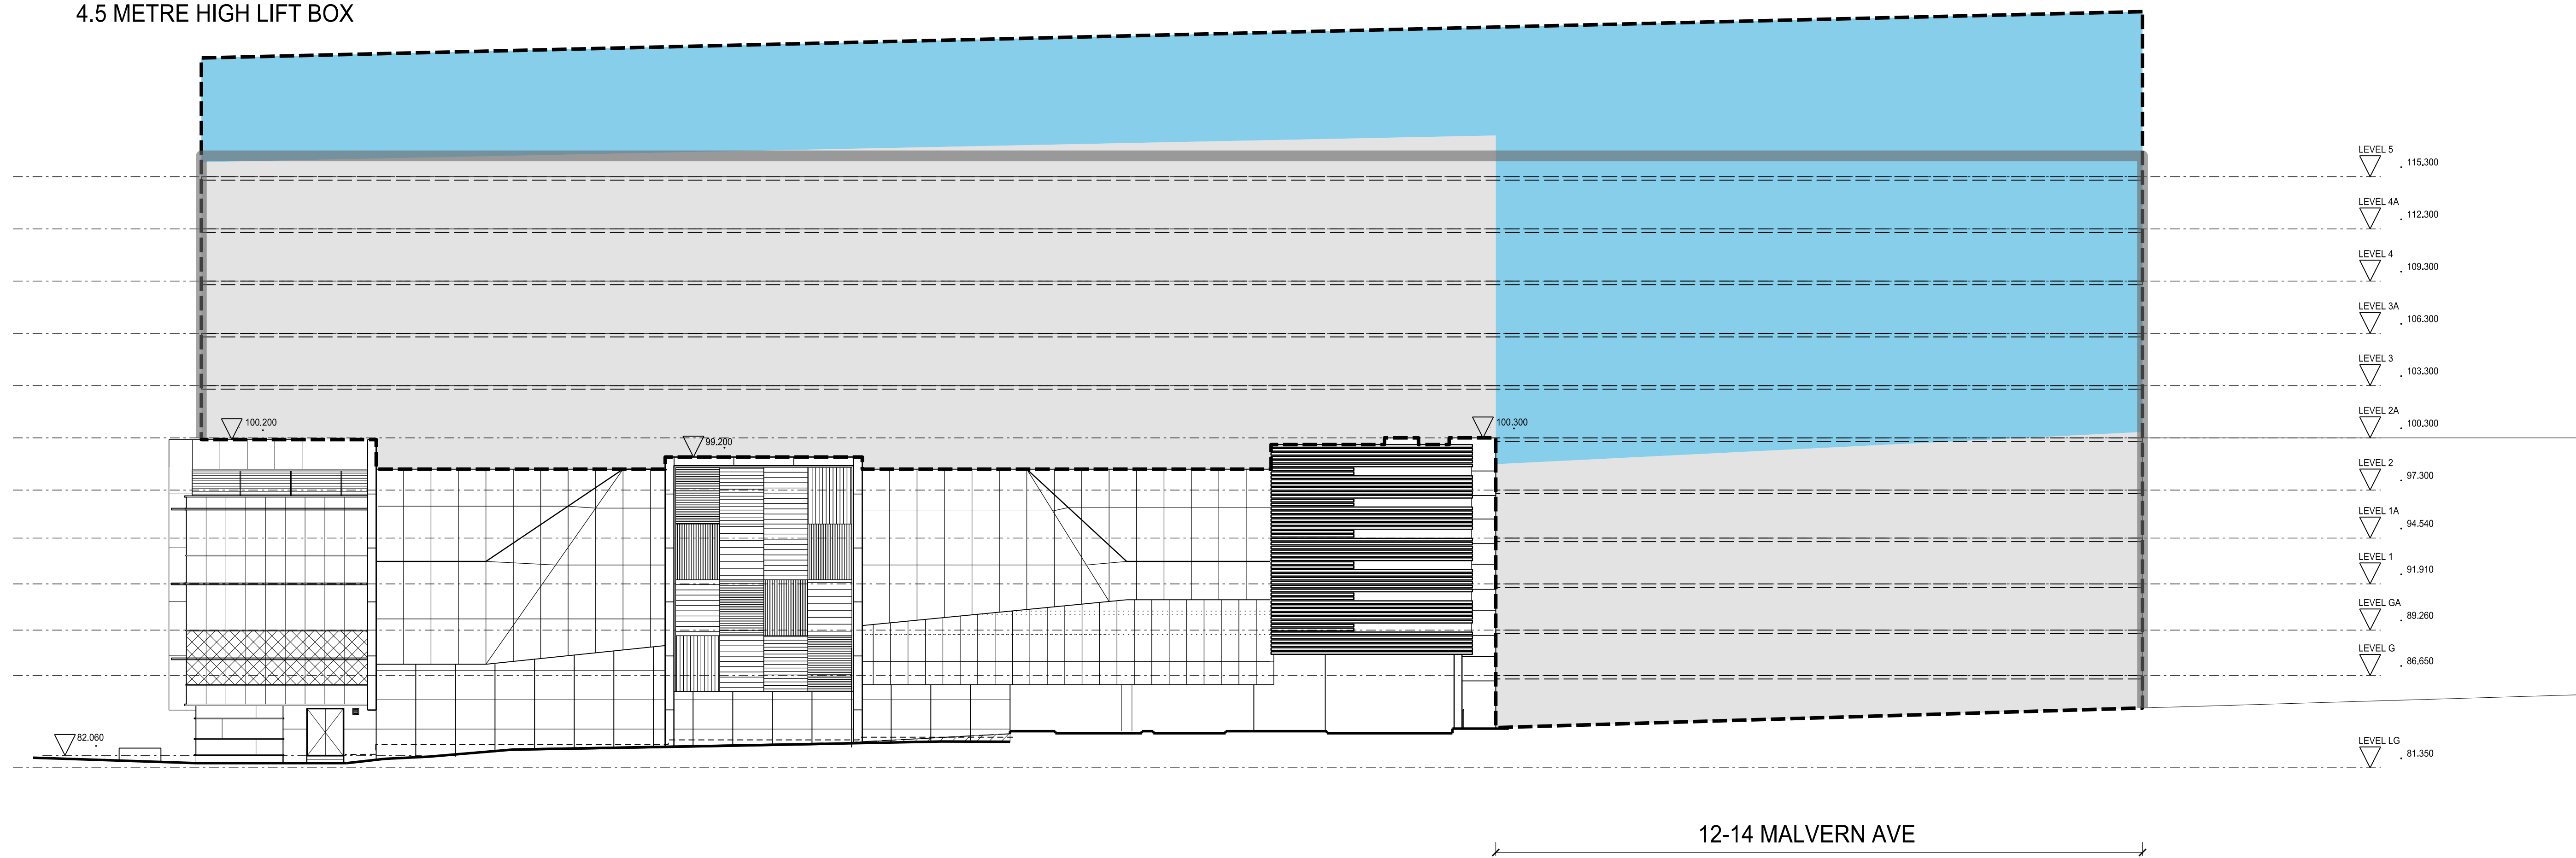


NORTH ELEVATION


LEGEND

- EXISTING BUILDING HEIGHT ENVELOPE
- PROPOSED BUILDING HEIGHT ENVELOPE
- INDICATIVE FUTURE BUILDING OUTLINE

FUTURE HEIGHT ENVELOPE - SECTION

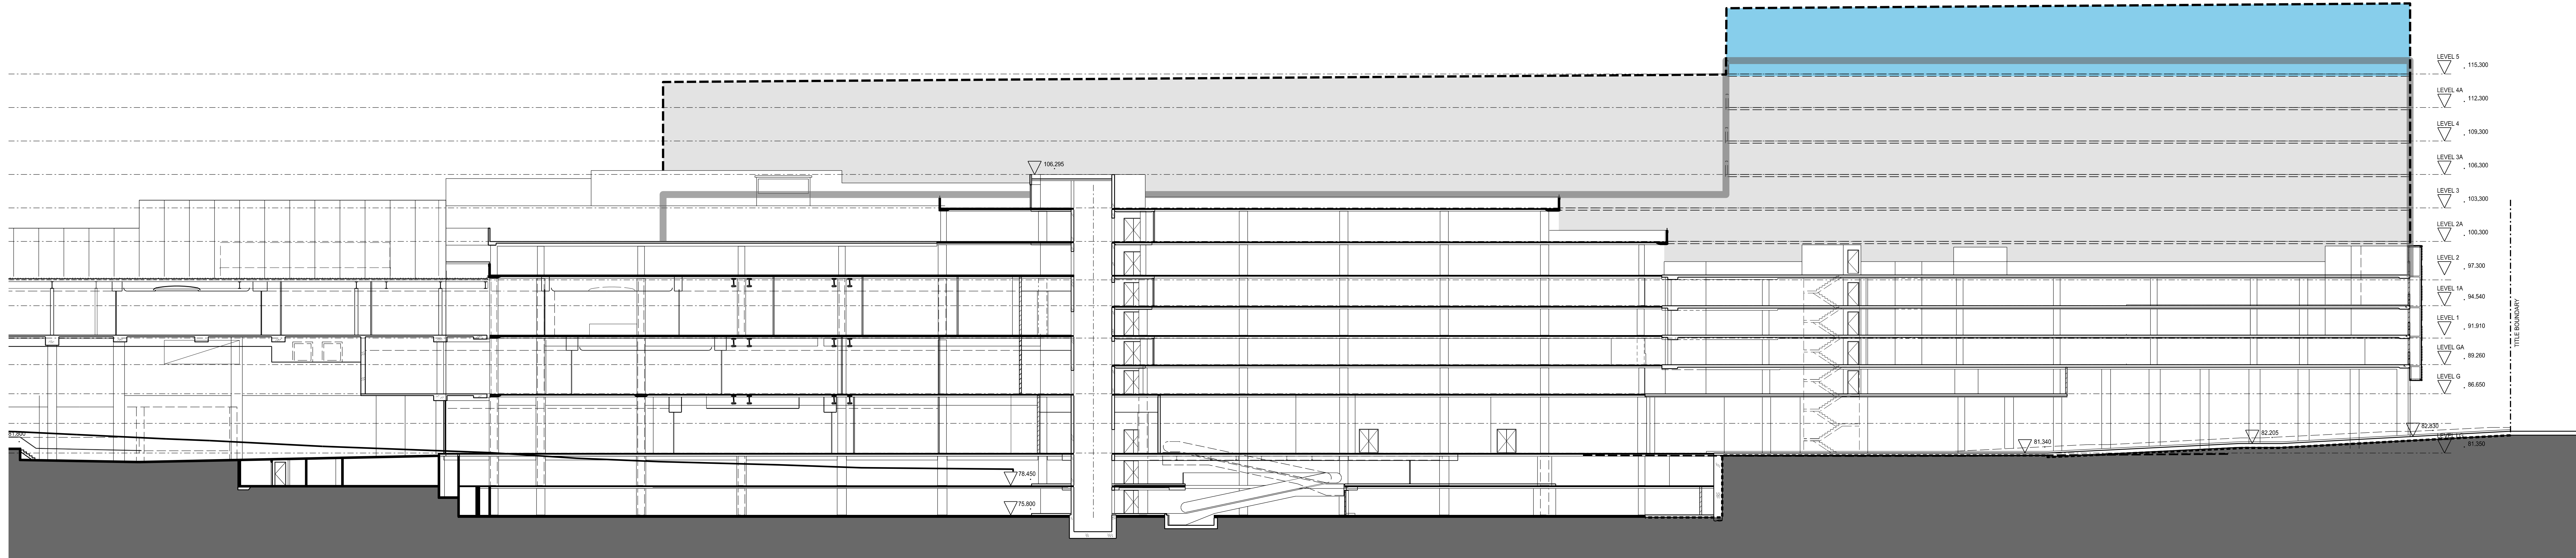


SECTION 1

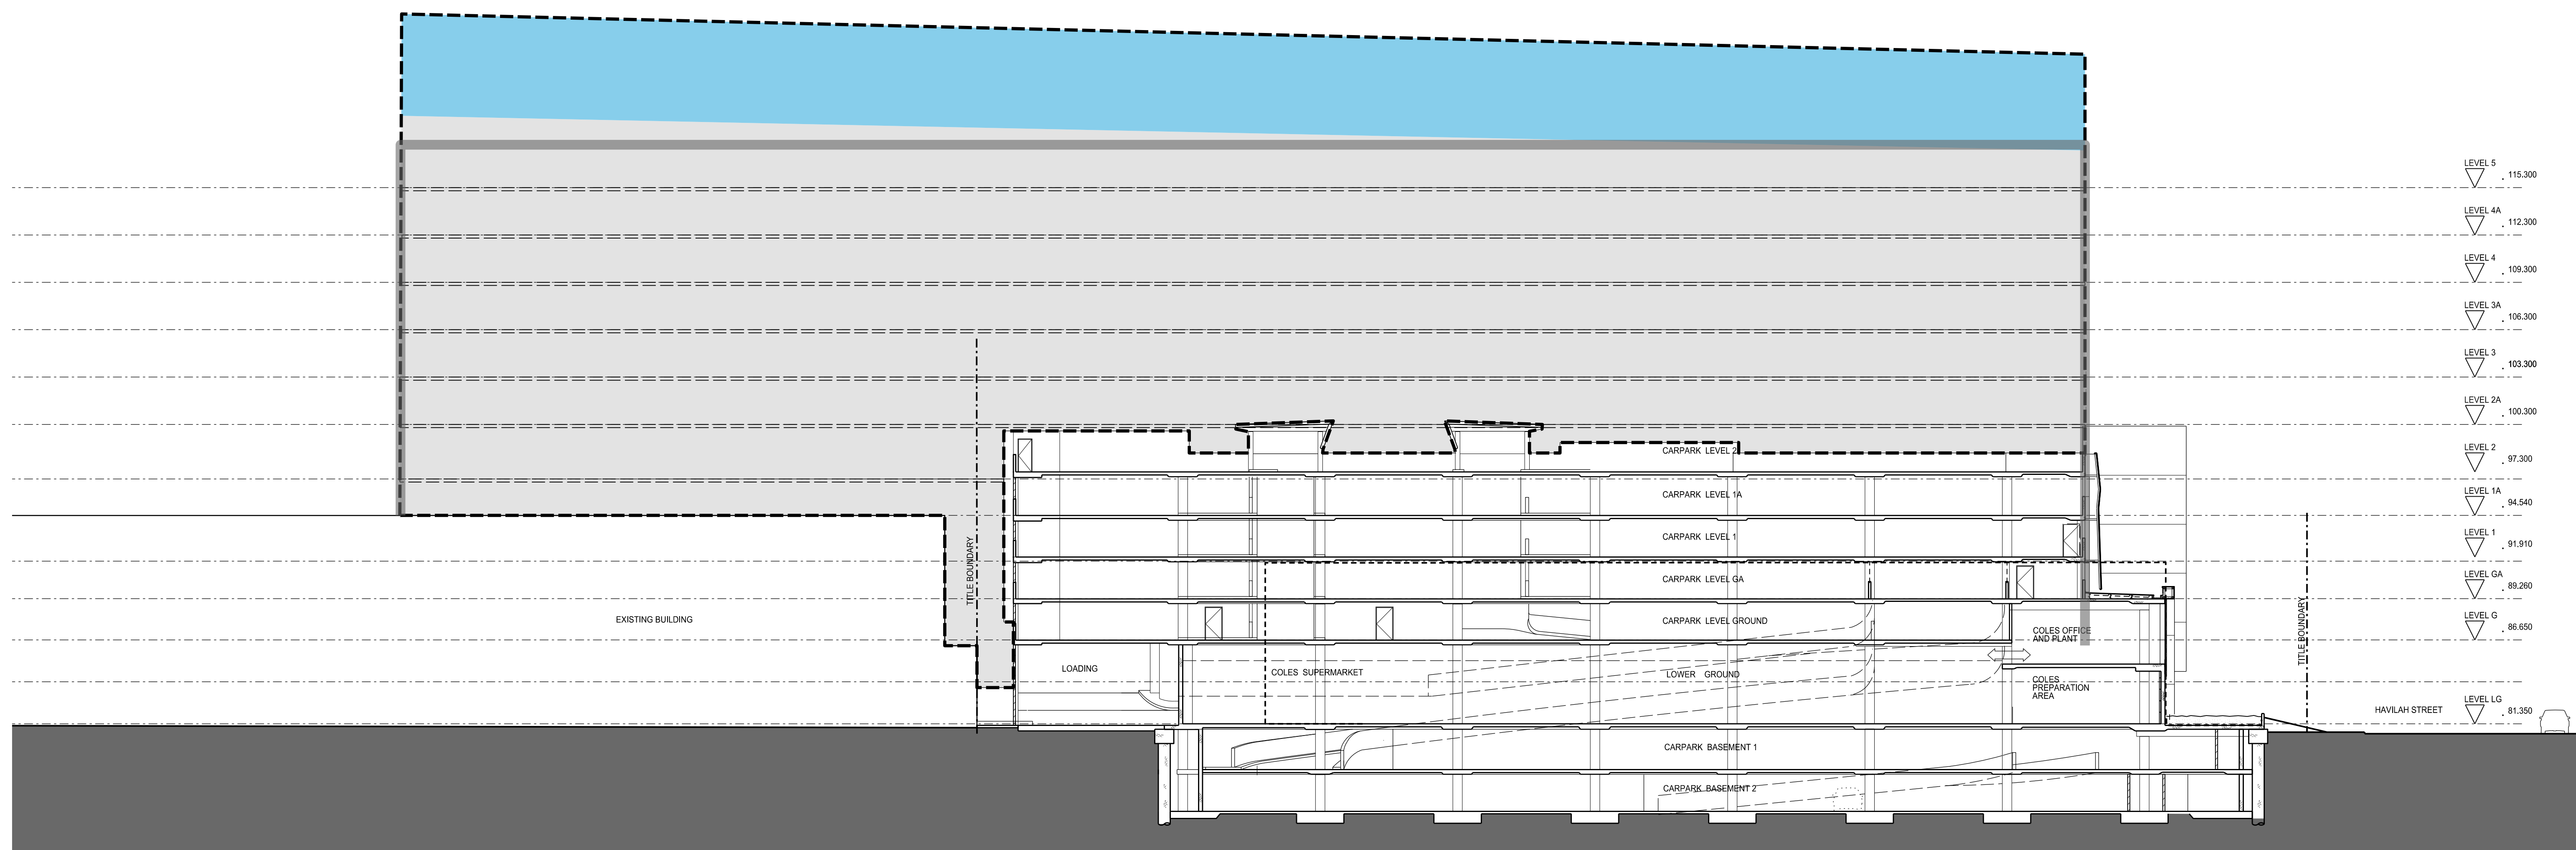

SECTION 2

KEY PLAN

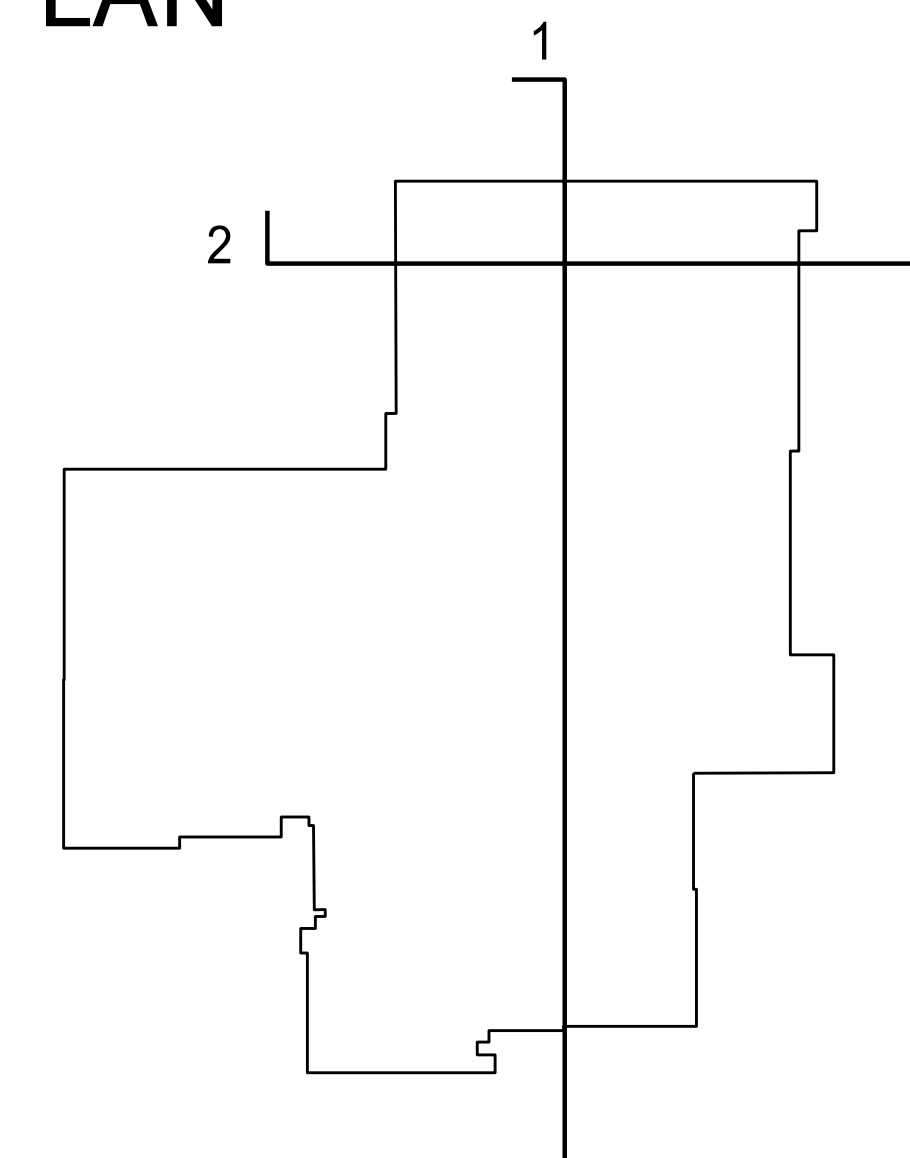

LEGEND

- EXISTING BUILDING HEIGHT ENVELOPE
- PROPOSED BUILDING HEIGHT ENVELOPE
- INDICATIVE FUTURE BUILDING OUTLINE