


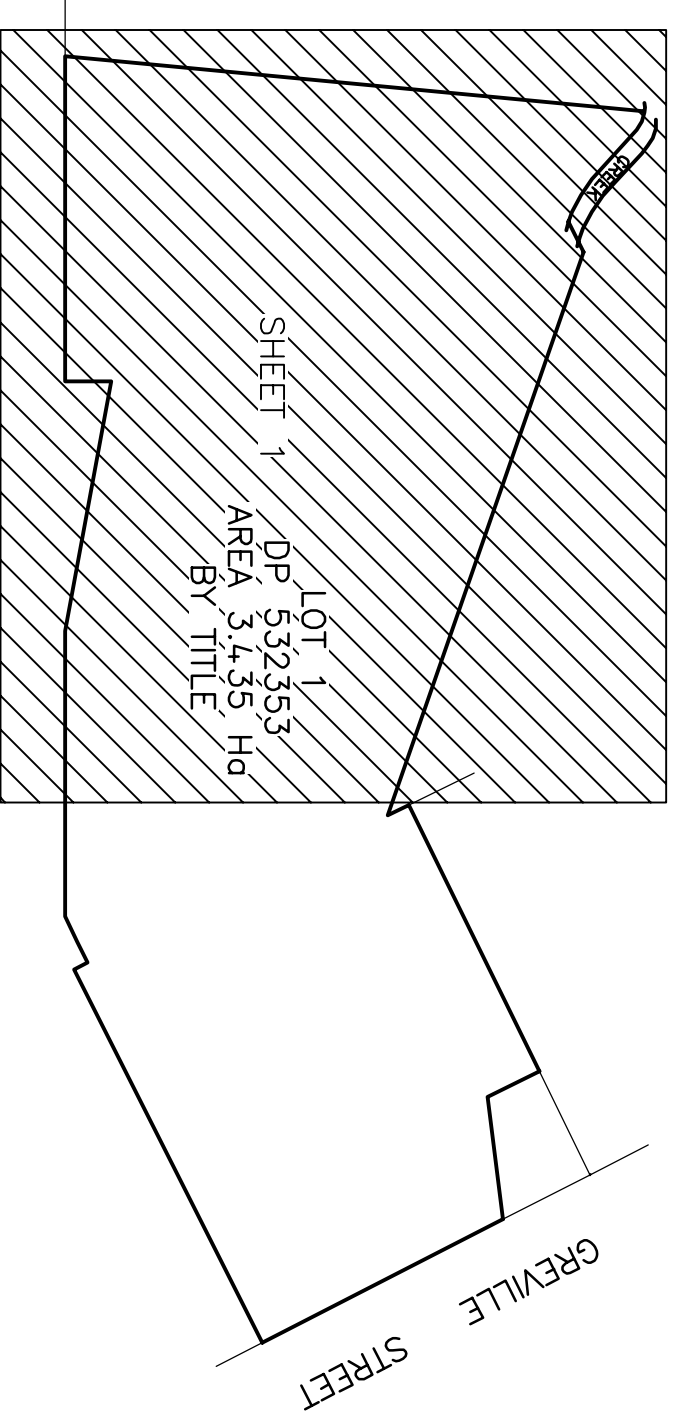

LOT 1
DP 532353
AREA 3.435 Ha
BY TITLE


SEE ATTACHED TREE SCHEDULE FOR DIAMETER, HEIGHT, SPREAD & RL

K DWELLING

2

SHEET

SEE

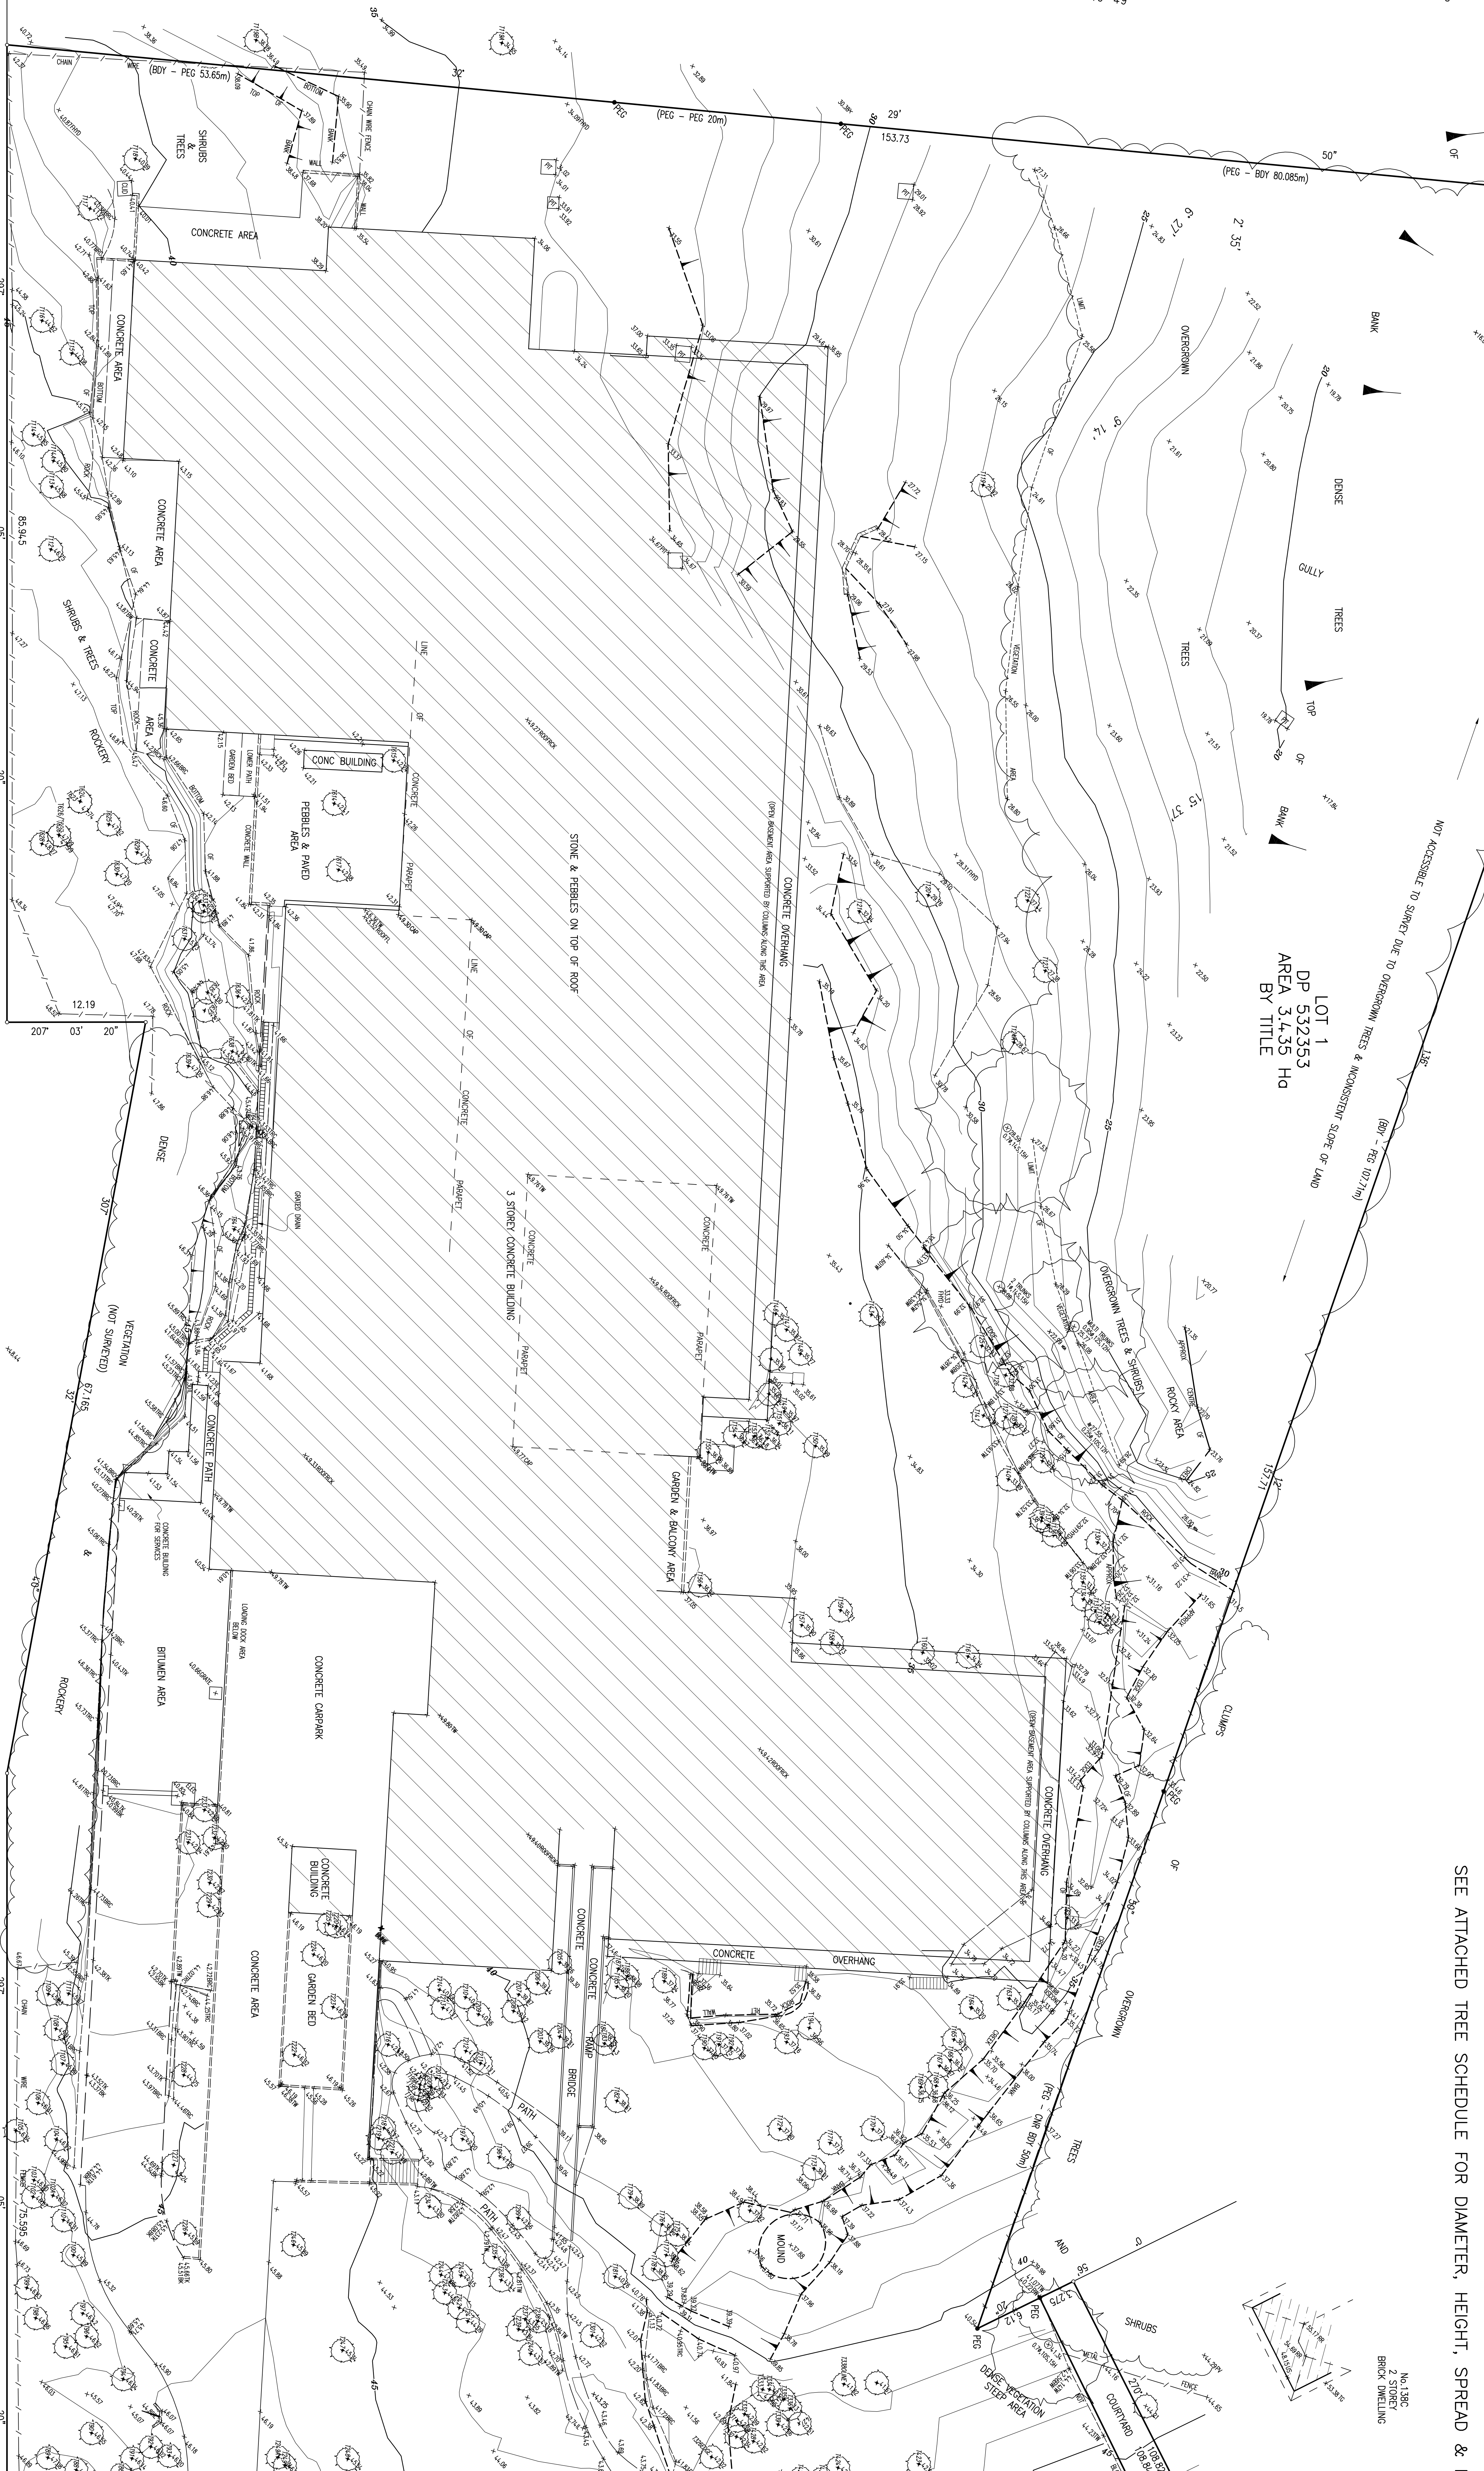[illegible]

Top

OF

10° 49'

27/09/07	MO/DC	ADJOINING BUILDINGS & DETAIL ADDED	C
DATE	BY	REVISION	ISSUE

PLAN SHOWING DETAIL & LEVELS AT
No 126 GREVILLE STREET
CHATSWOOD

CONSULTING SURVEYORS	DATE
DENNIS LINKER & CO.	14.11.05
SIDNEY	
DATA: A.H.D.	
5th Floor 17 BRANDER STREET	ISSUE
SURRY HILLS N.S.W. 2010	SHEET
PH: (02) 9212 6665 FAX (02) 9212 5254	C
REF: 051010	SIZE
	A0
	DATE
	14.11.05