



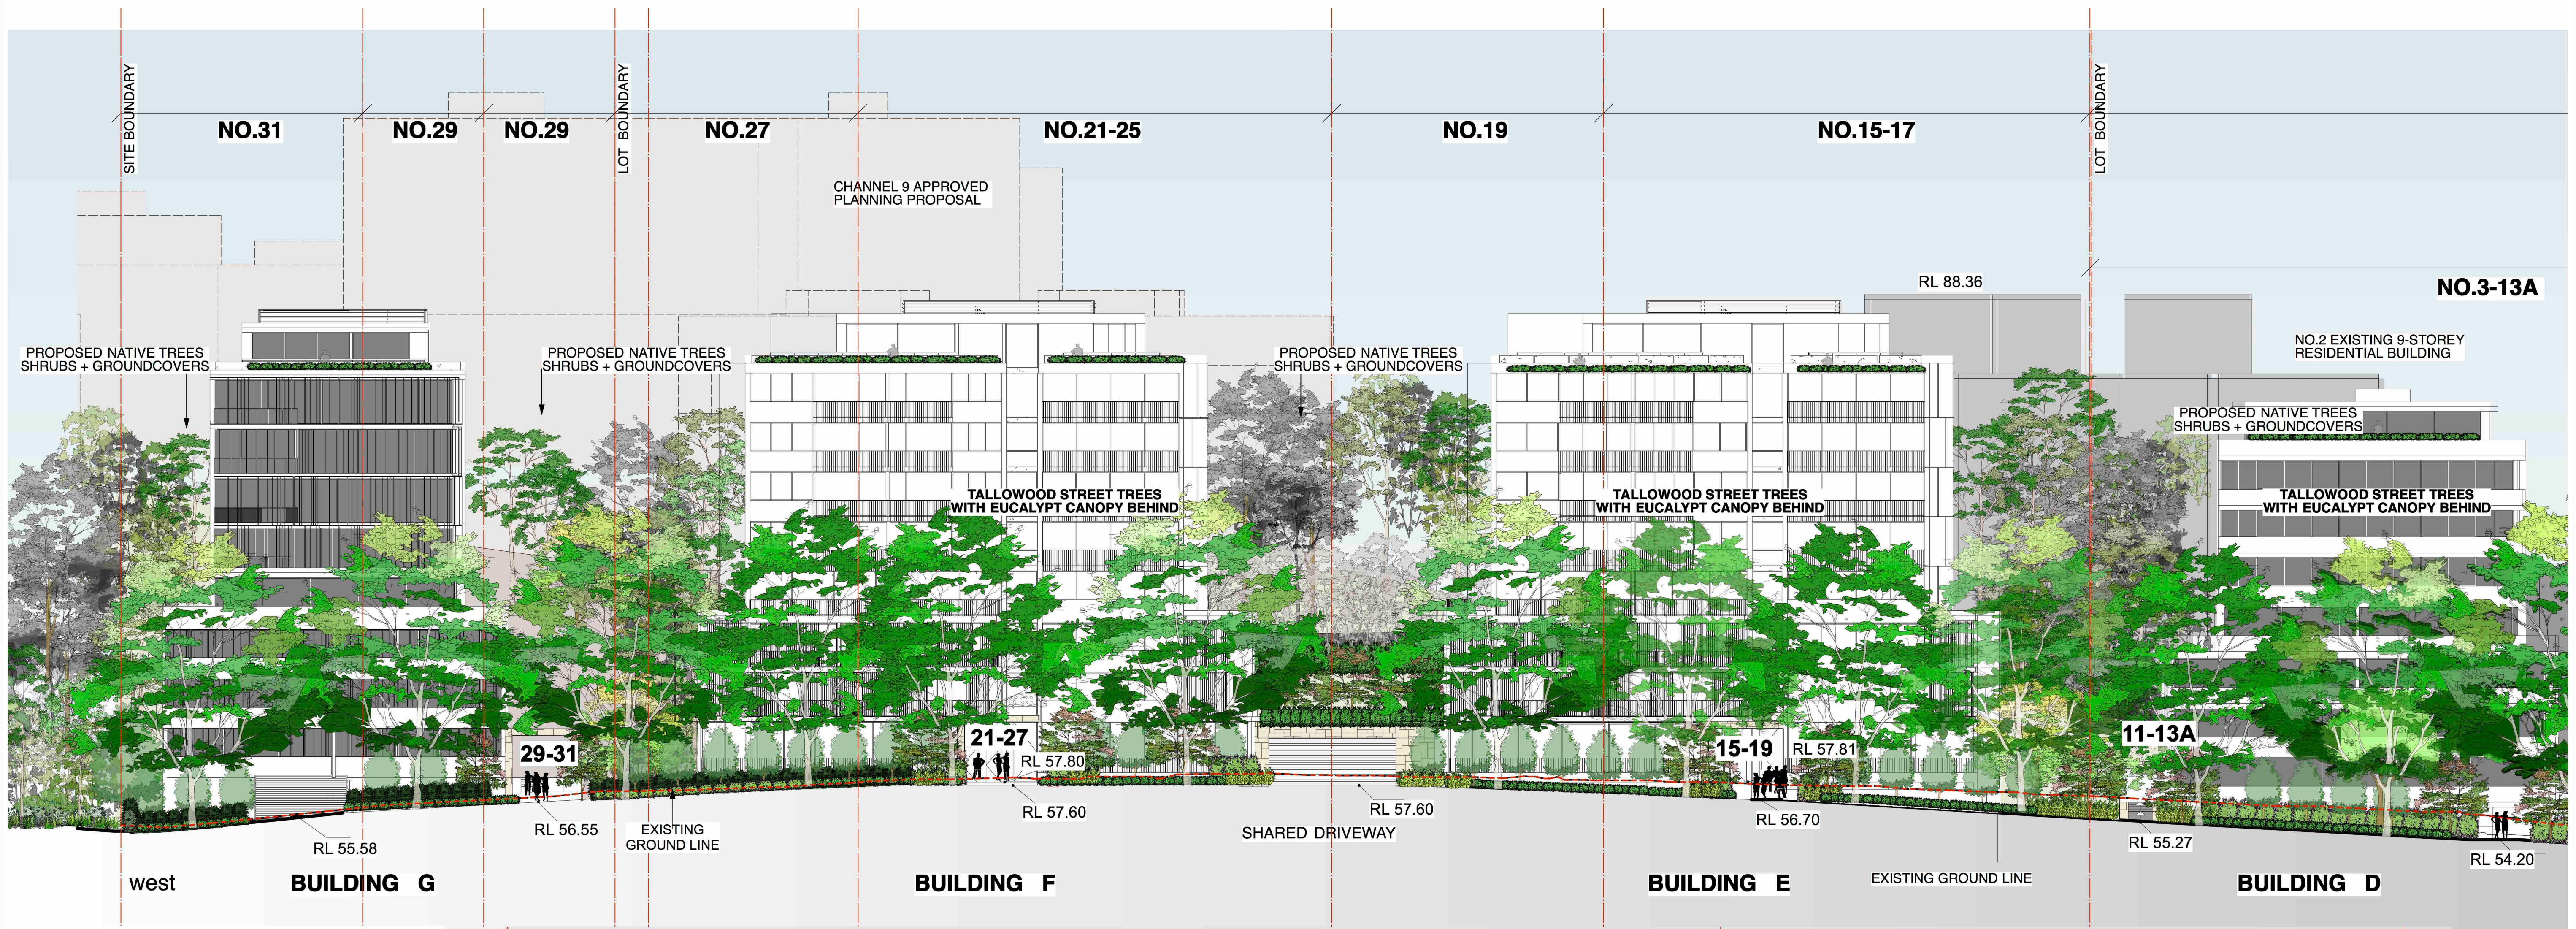

A WALTER STREET SOUTH ELEVATION
1:200

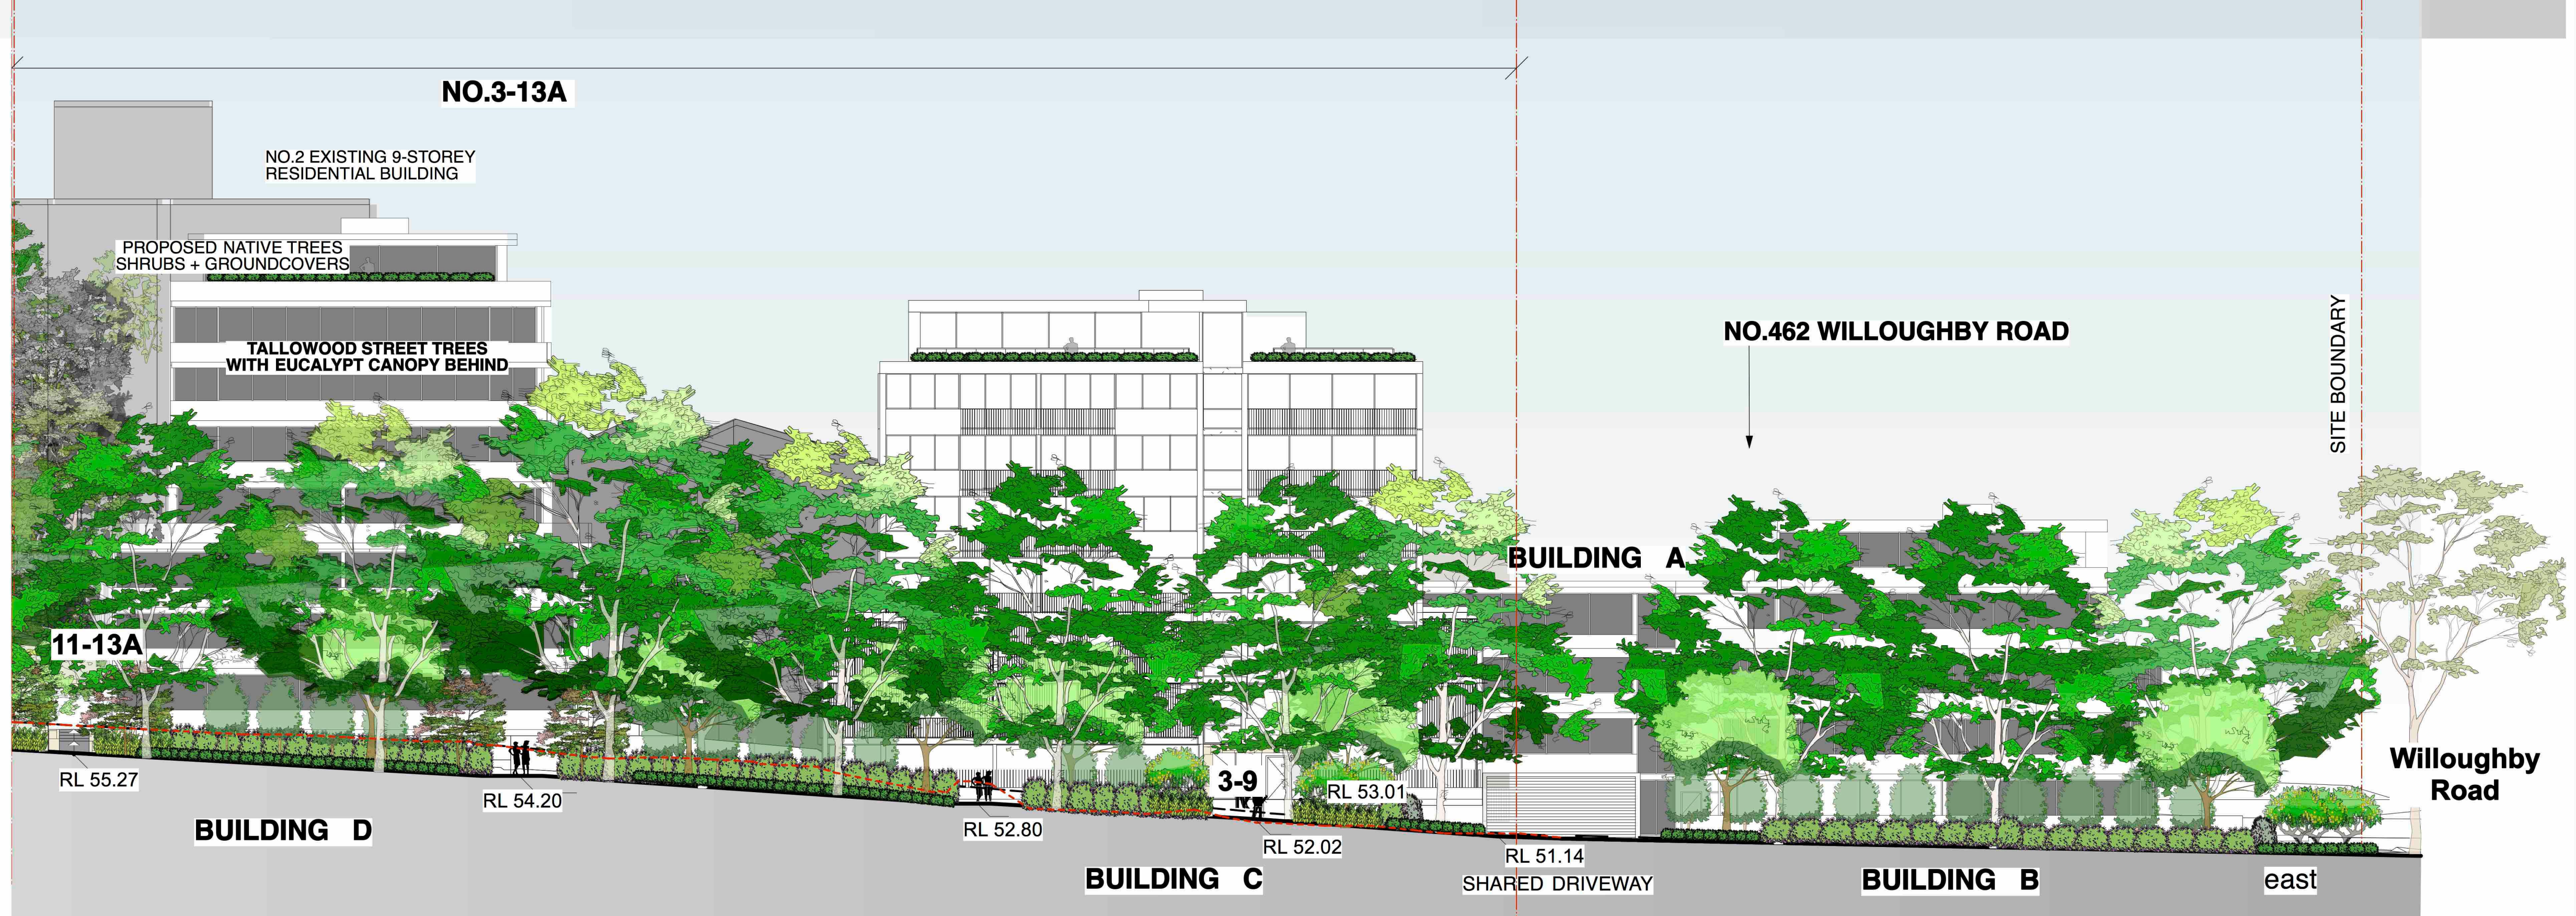

A CONTINUATION OF SOUTH ELEVATION
1:200