



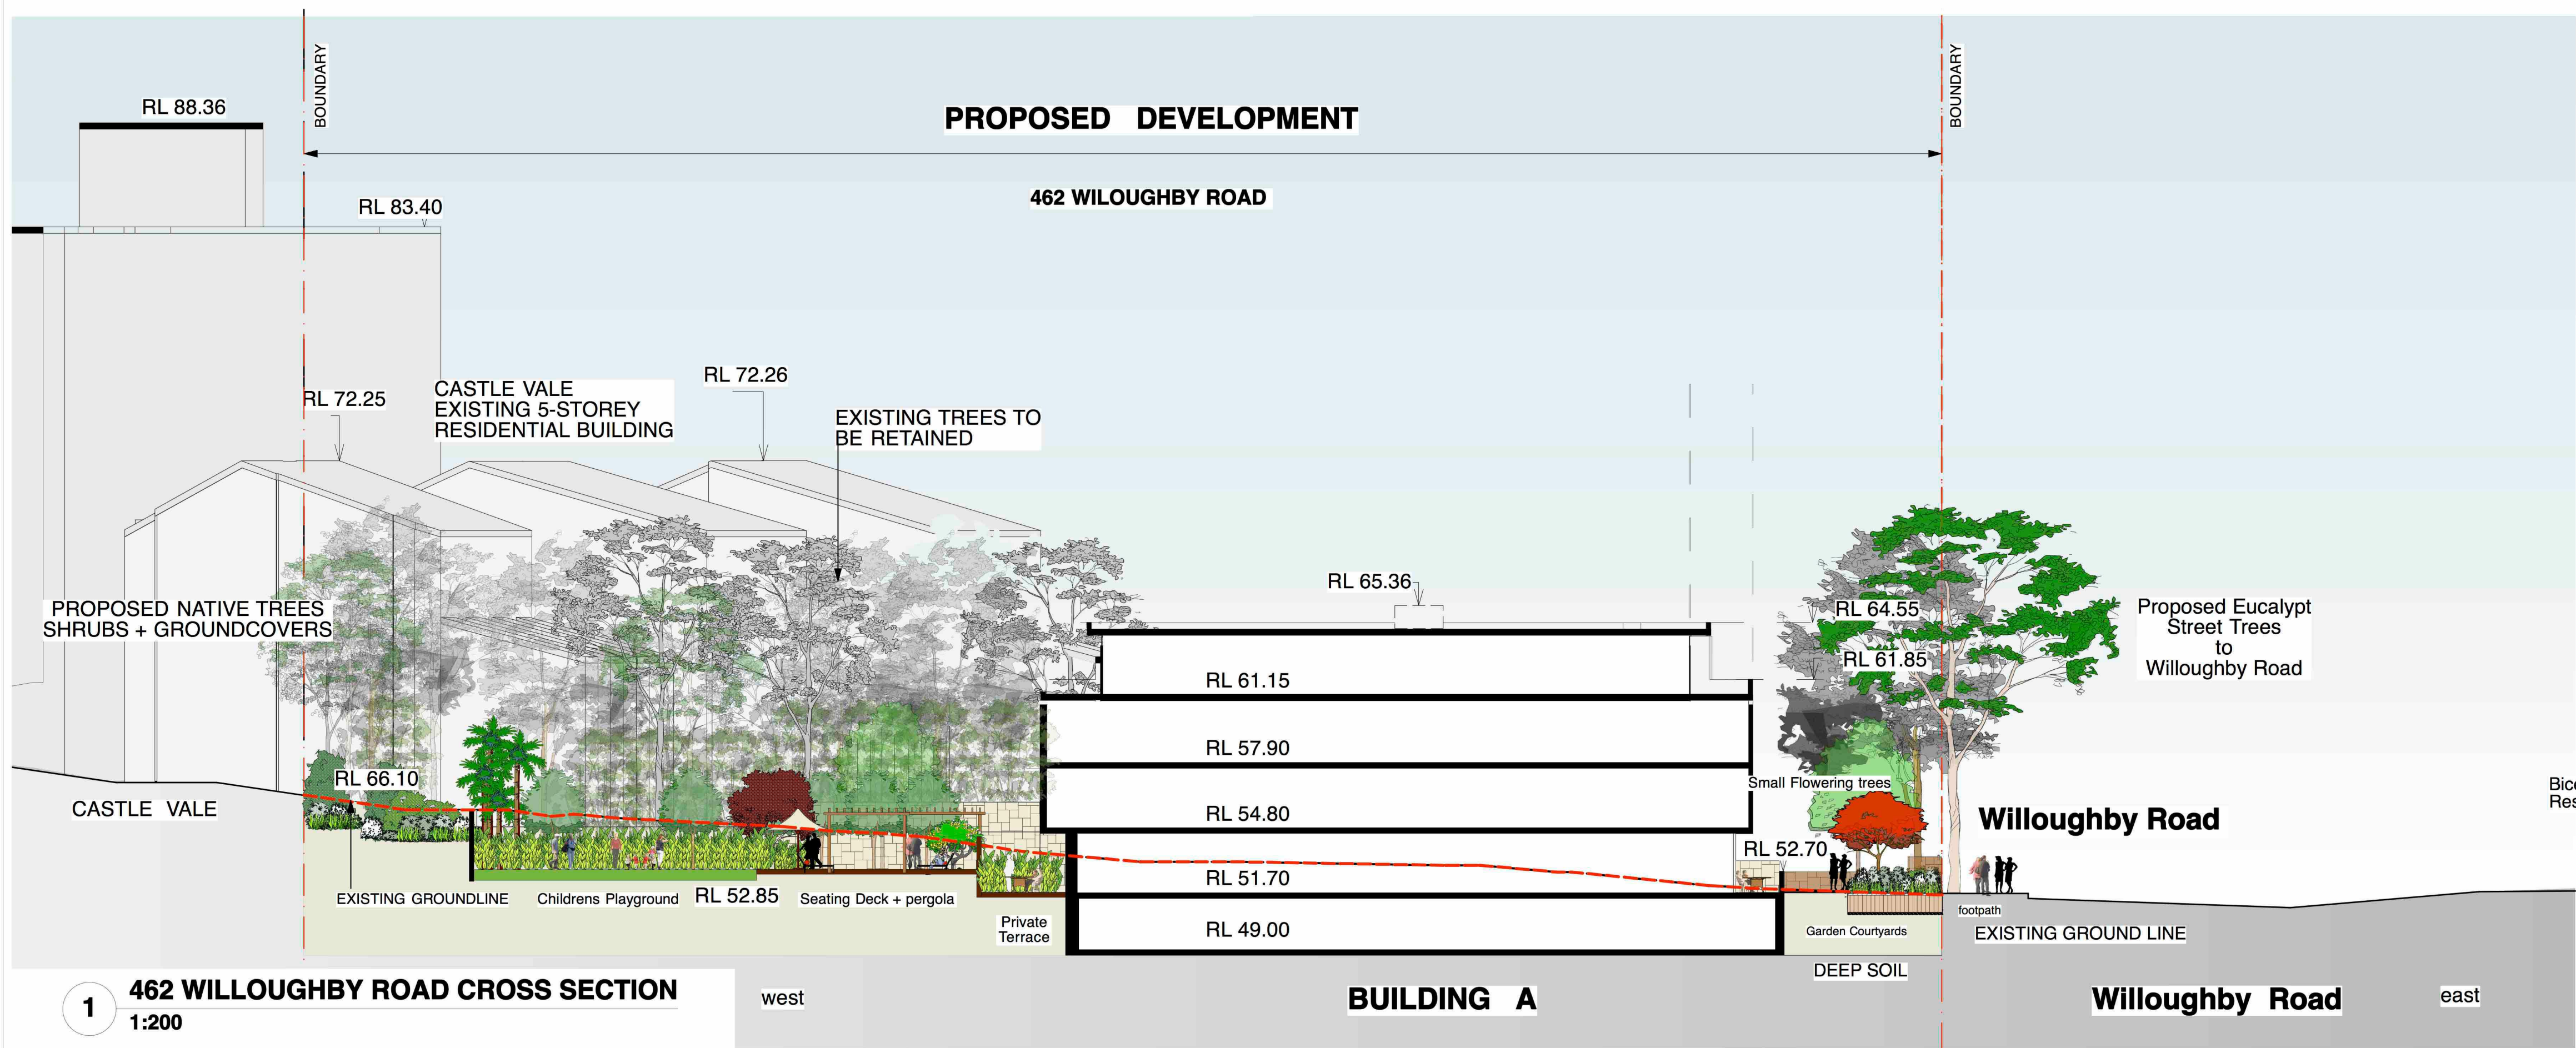

1 462 WILLOUGHBY ROAD CROSS SECTION
1:200

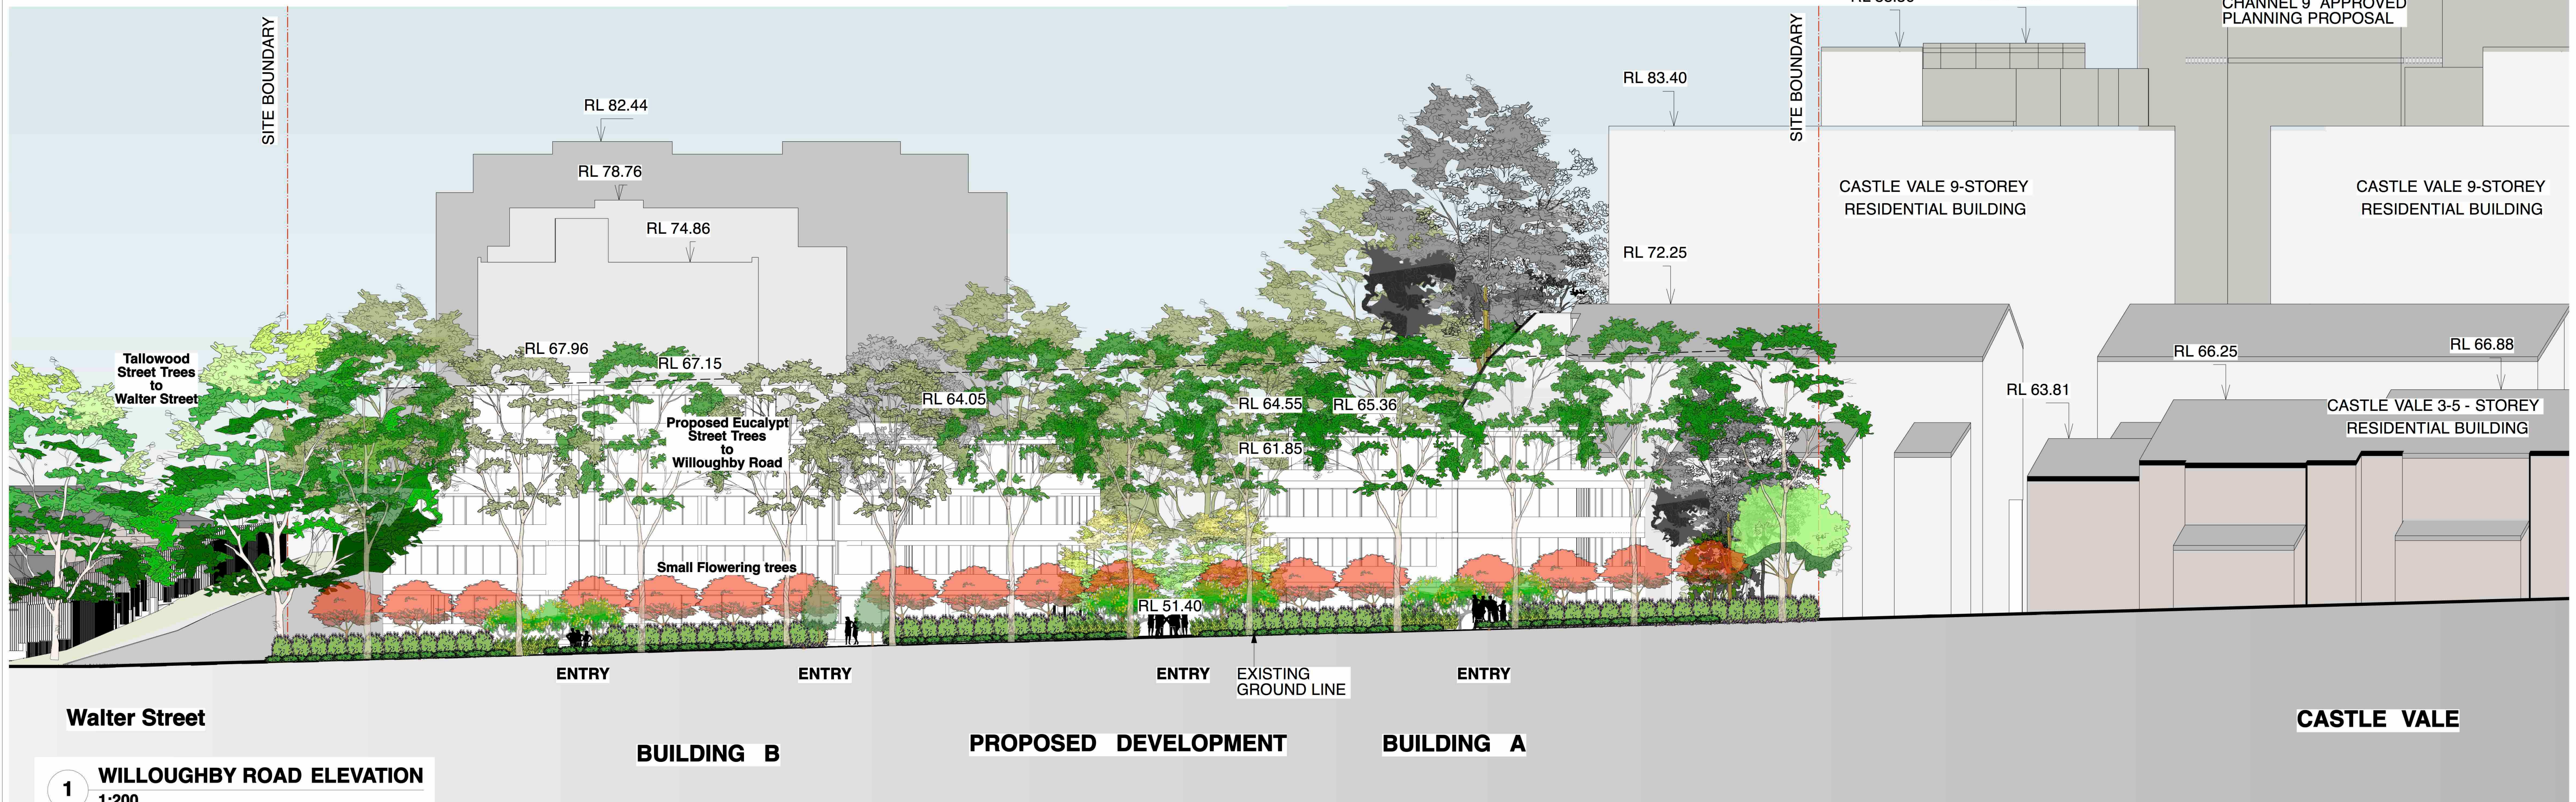

1 WILLOUGHBY ROAD ELEVATION
1:200