


MIXED USE DEVELOPMENT
2 - 8 RIVER ROAD WEST, PARRAMATTA NSW 2150

BASEMENT LEVEL 2 PLAN

ISSUE FOR DA

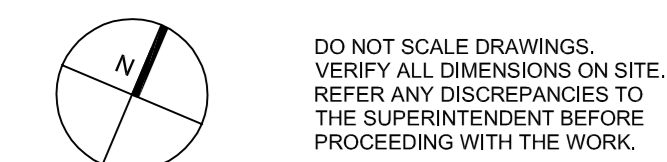

DO NOT SCALE DRAWINGS.
VERIFY ALL DIMENSIONS ON SITE.
REFER ANY DISCREPANCIES TO
THE SUPERINTENDENT BEFORE
PROCEEDING WITH THE WORK.

© **krilis taylor architects Pty Ltd**
These drawings are subject to copyright and may not be copied, used
or reproduced in any way without the express permission of
krilis taylor architects Pty Ltd.

PROPRIETOR

TOPPLACE

Shop 3, 143-147 Parramatta Road,
Concord, NSW 2137
Tel: 02 9747 0947 Fax: 02 9747 0540

ARCHITECT

krilis taylor architects
Level 7, 97 South Highway
North Sydney, NSW 2060
Ph: 61 6155 9900 6000 F: 61 6155 9900 6001
www.krilistaylor.com.au

DATE 01/10/2013
SCALE 1:200@A0


PROJECT NO. 1513 DRAWING NO. A03 ISSUE 10

100mm

200mm

300mm ON ORIGINAL

A0

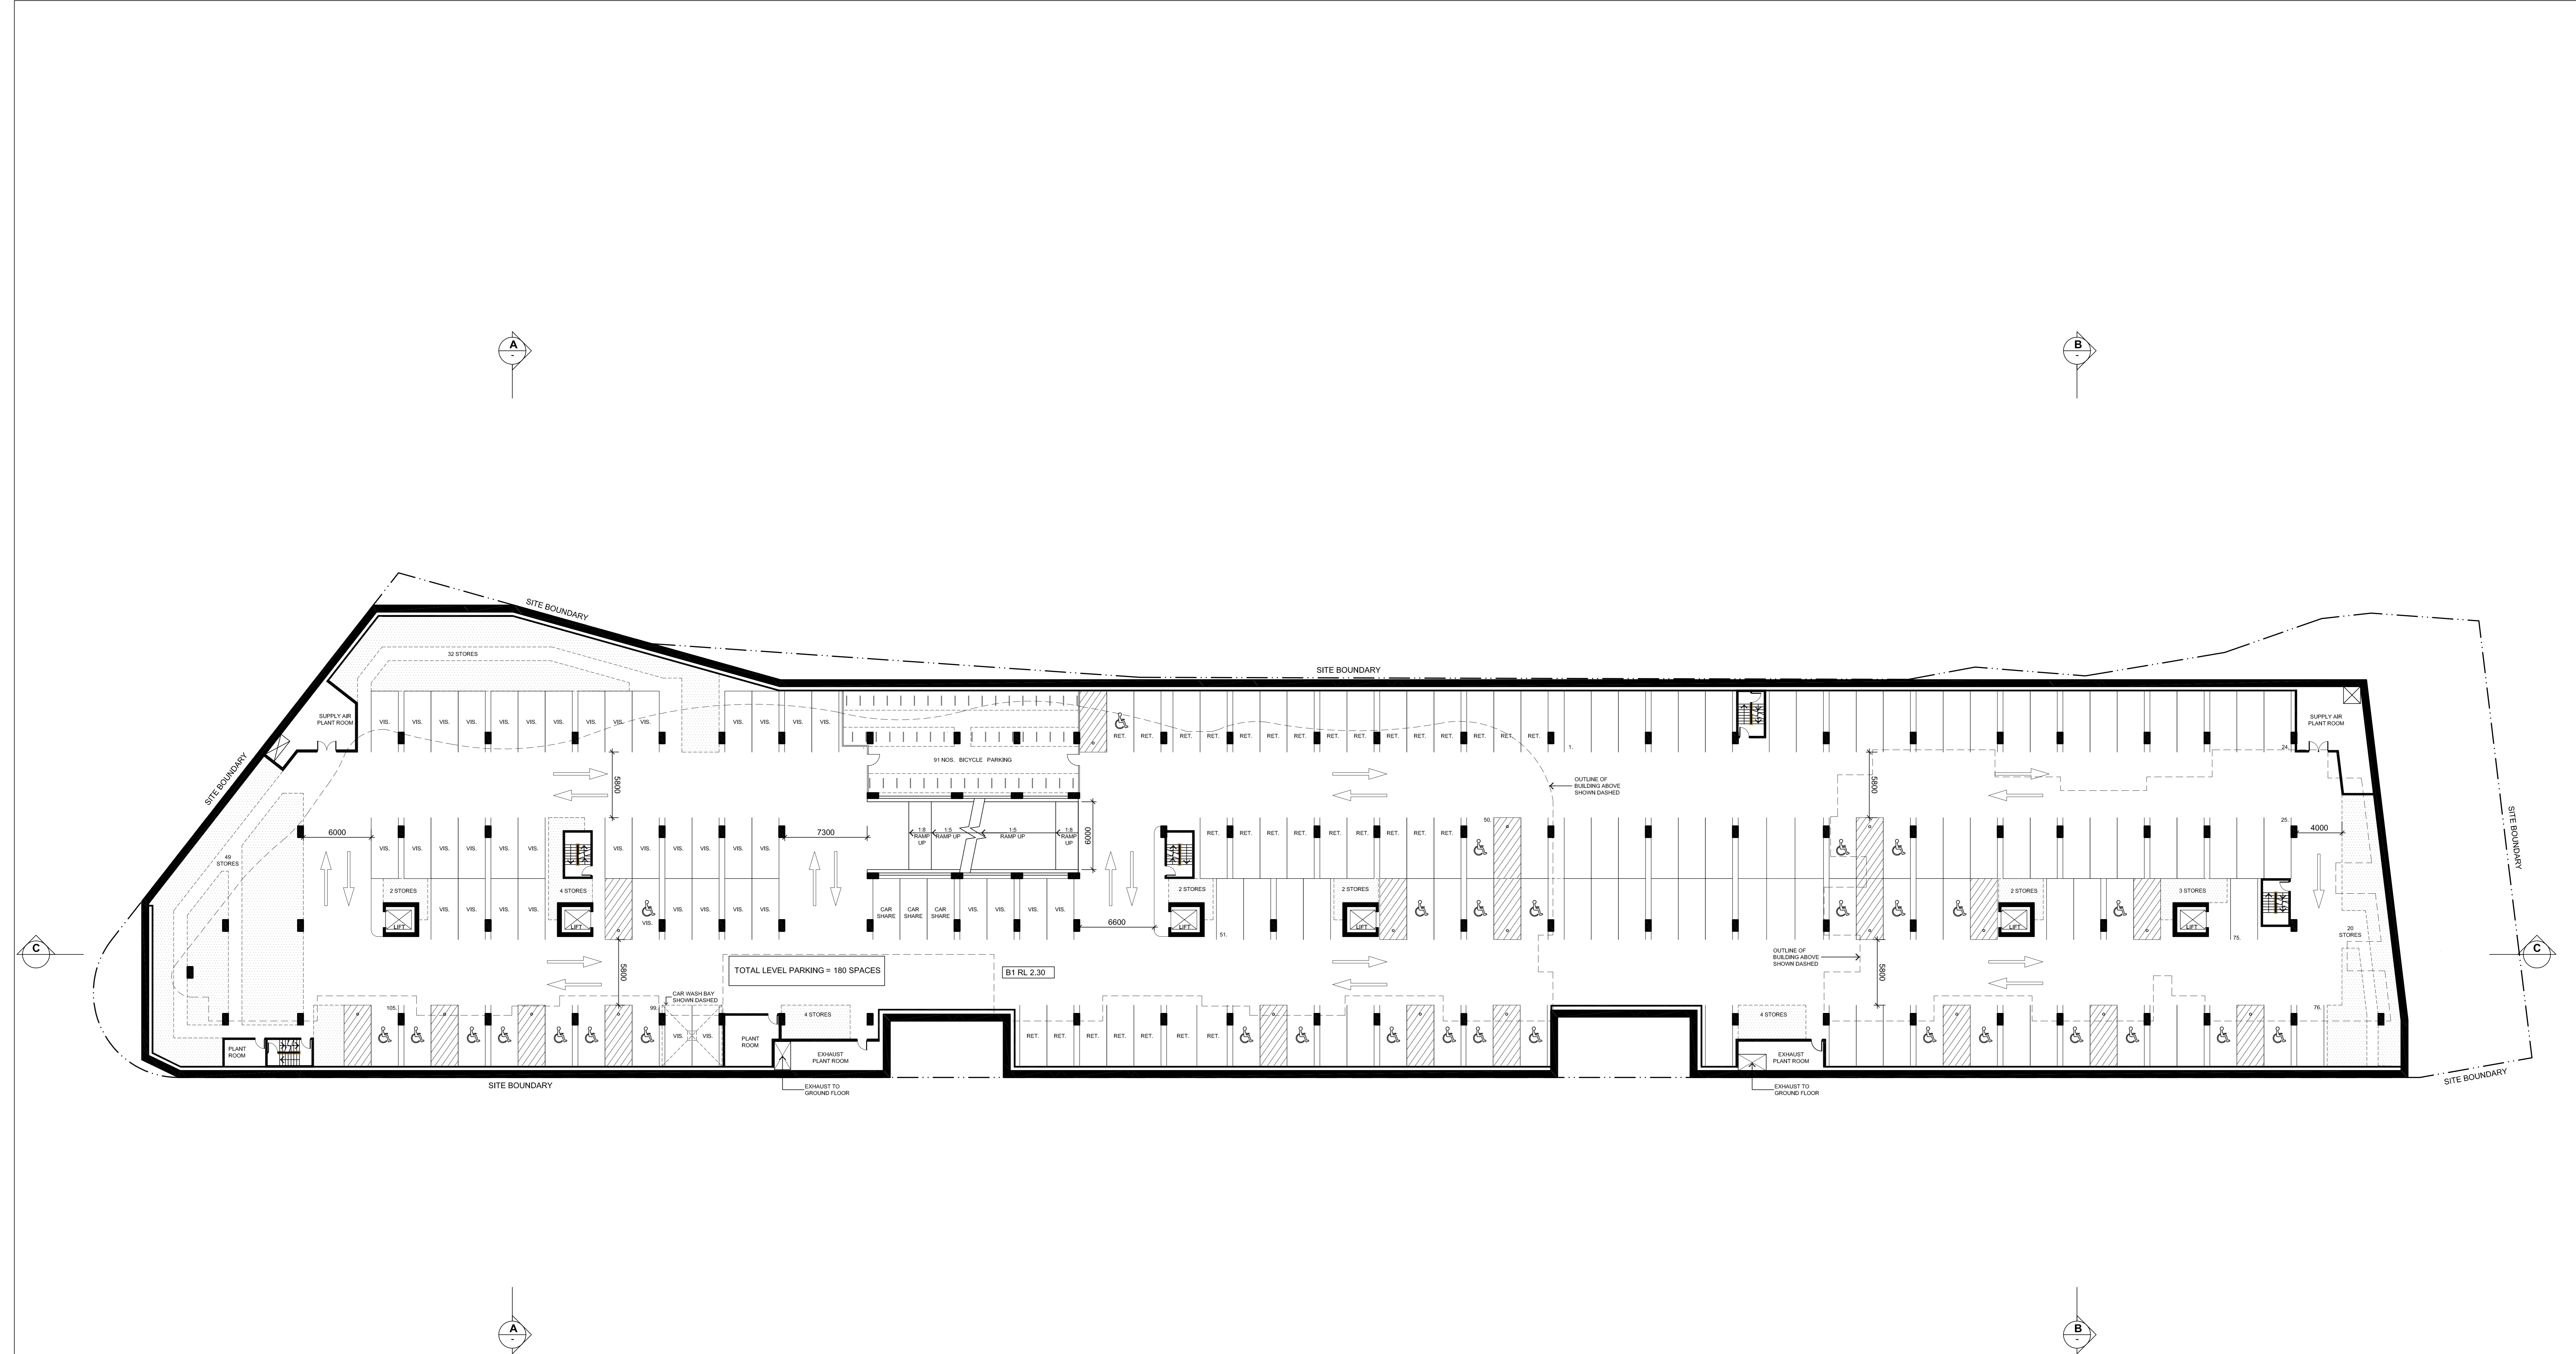

MIXED USE DEVELOPMENT
2 - 8 RIVER ROAD WEST, PARRAMATTA NSW 2150

BASEMENT LEVEL 1 PLAN

ISSUE FOR DA

DO NOT SCALE DRAWINGS.
VERIFY ALL DIMENSIONS ON SITE.
REFER ANY DISCREPANCIES TO
THE SUPERINTENDENT BEFORE
PROCEEDING WITH THE WORK.

© **krkris taylor architects Pty Ltd**
These drawings are subject to copyright and may not be copied, used
or reproduced in any way without the express permission of
krkris taylor architects Pty Ltd.

PROPRIETOR
TOPPLACE
Shop 3, 143-147 Parramatta Road,
Concord, NSW 2137
Tel: 02 9747 0947 Fax: 02 9747 0540


ARCHITECT
krkris taylor architects
Level 7, 97 South Highway
North Sydney, NSW 2060
Ph: 02 943 7211 Fax: 02 943 7211
P: 11102 9900 0000 F: 11102 9900 0001
www.krkristaylor.com.au

DATE: 01/10/2013
SCALE: 1:200@A0

PROJECT NO. 1513 DRAWING NO. A04 ISSUE 11

100mm 200mm 300mm ON ORIGINAL

A0

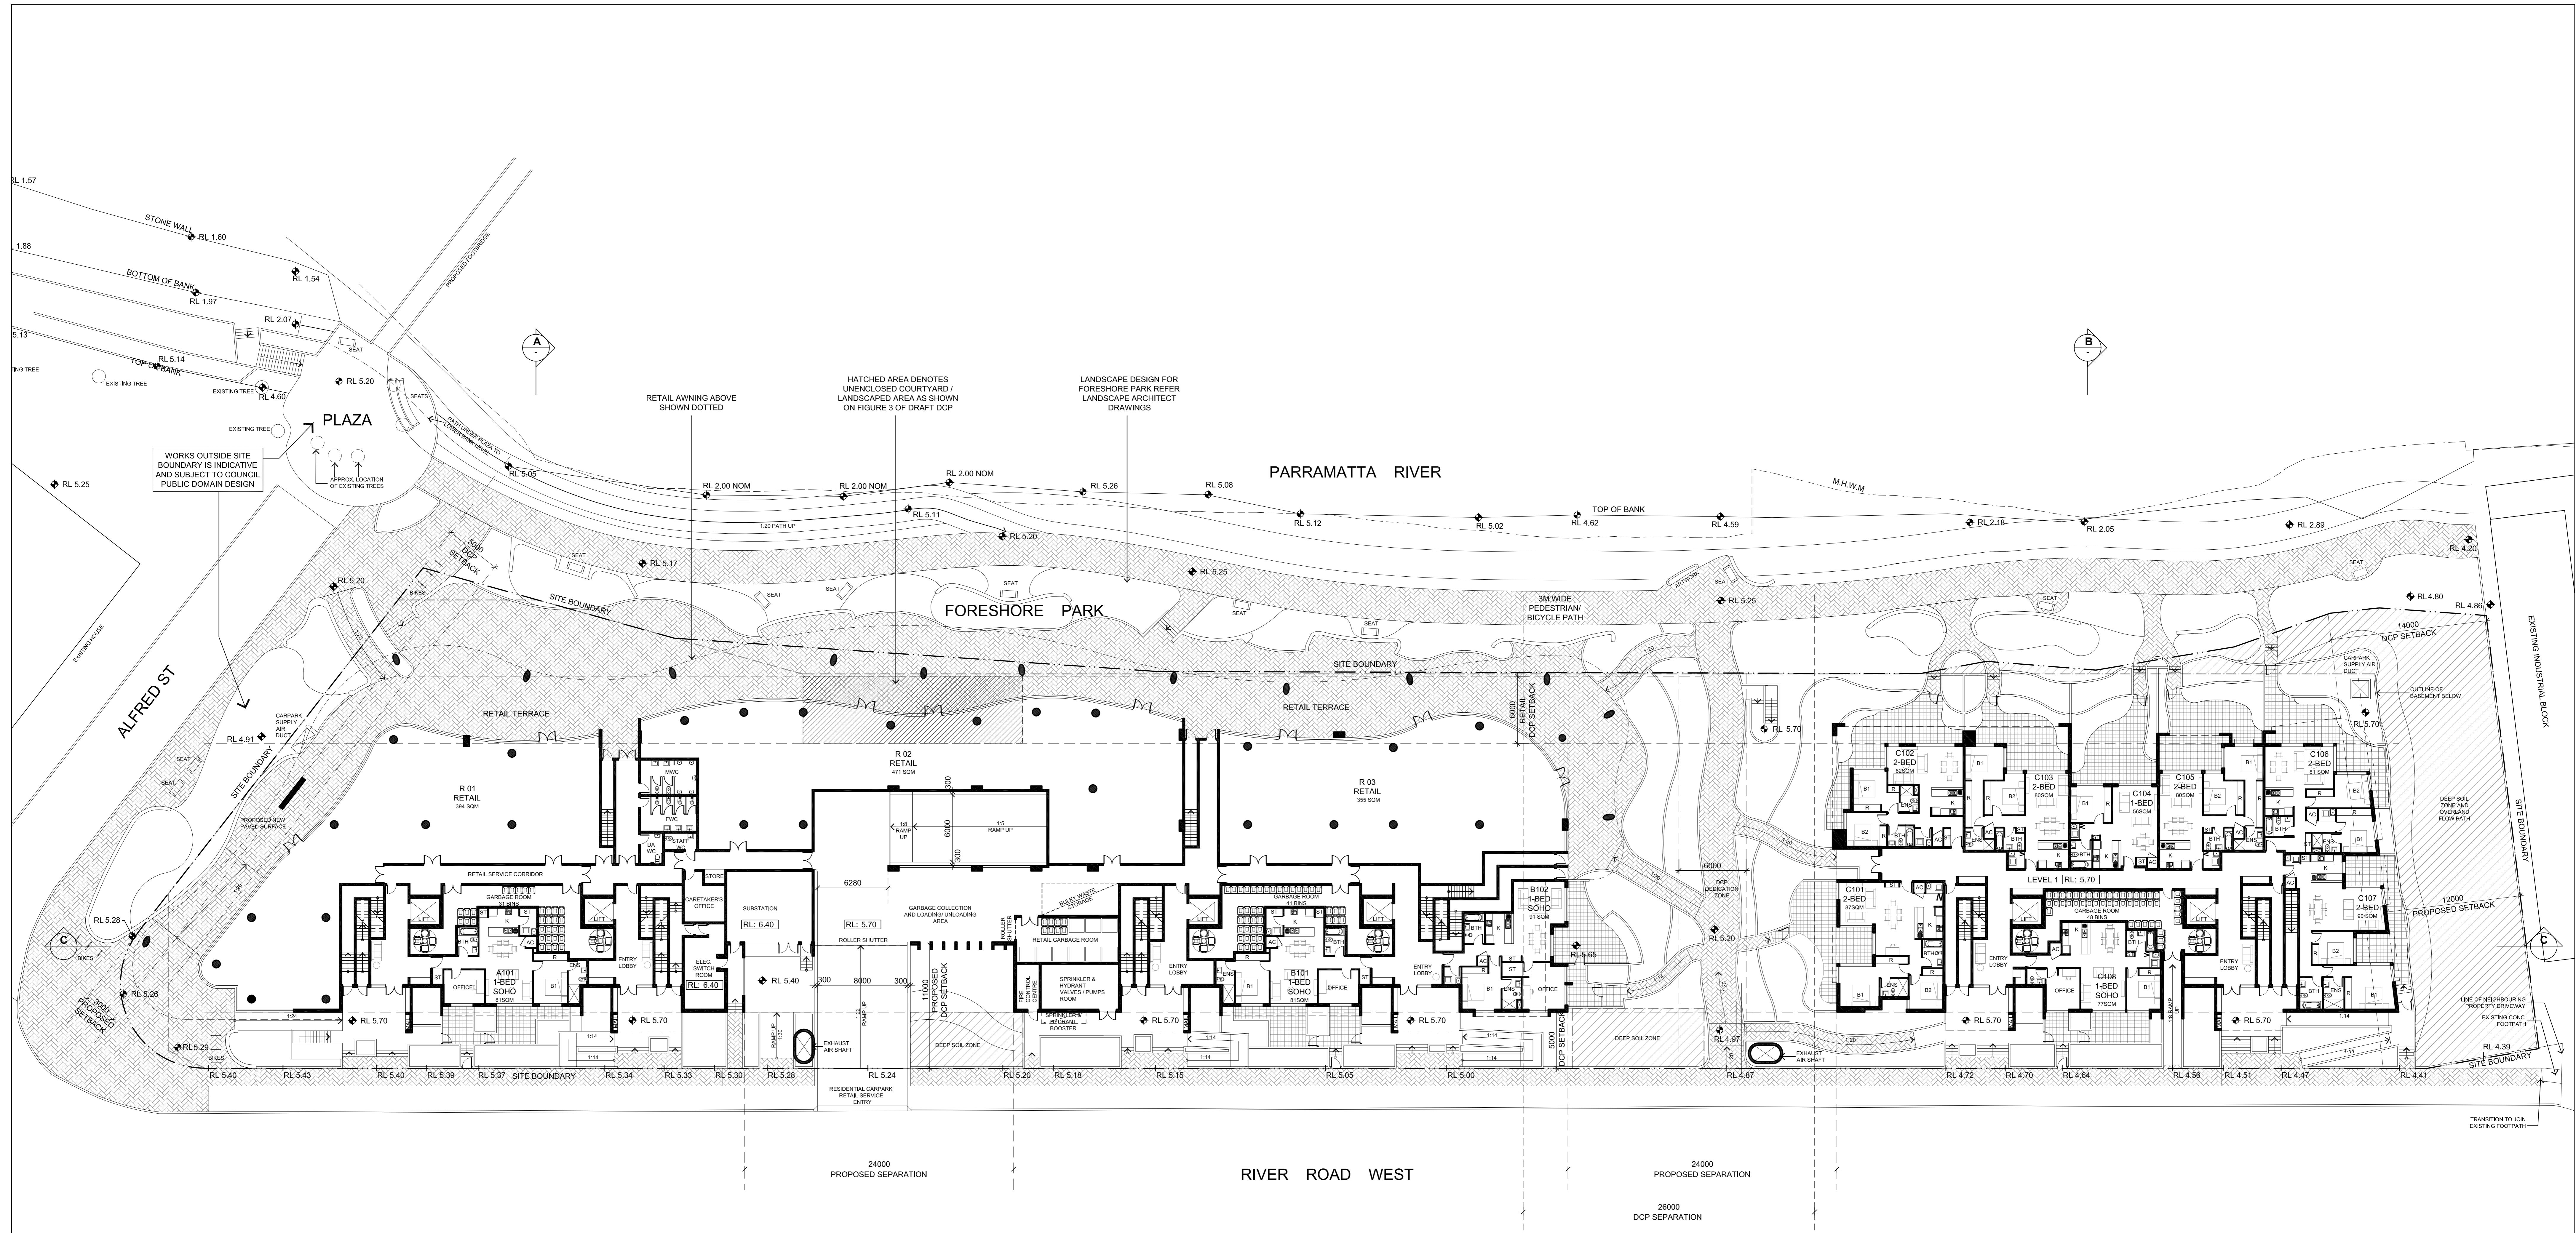

MIXED USE DEVELOPMENT
2 - 8 RIVER ROAD WEST, PARRAMATTA NSW 2150

LEVEL 1 GROUND PLAN

ISSUE FOR DA

DO NOT SCALE DRAWINGS.
VERIFY ALL DIMENSIONS ON SITE.
REFER ANY DISCREPANCIES TO
THE SUPERINTENDENT BEFORE
PROCEEDING WITH THE WORK.

© **krkris taylor architects Pty Ltd**
These drawings are subject to copyright and may not be copied, used
or reproduced in any way without the express permission of
krkris taylor architects Pty Ltd.


PROPRIETOR
TOPLACE
Shop 3, 143-147 Parramatta Road,
Concord, NSW 2137
Tel: 02 9747 0947 Fax: 02 9747 0540

ARCHITECT
krkris taylor architects
4 level 7, 97 south highway
north sydney nsw 2060
m 02 943 7211 north sydney nsw 2060
p +61 02 9690 6000 f +61 02 9690 6001
www.krkristaylor.com.au


DATE	01/10/2013
SCALE	1:200@A0
PROJECT NO.	1513
DRAWING NO.	A05
ISSUE	12

100mm 200mm 300mm ON ORIGINAL

A0

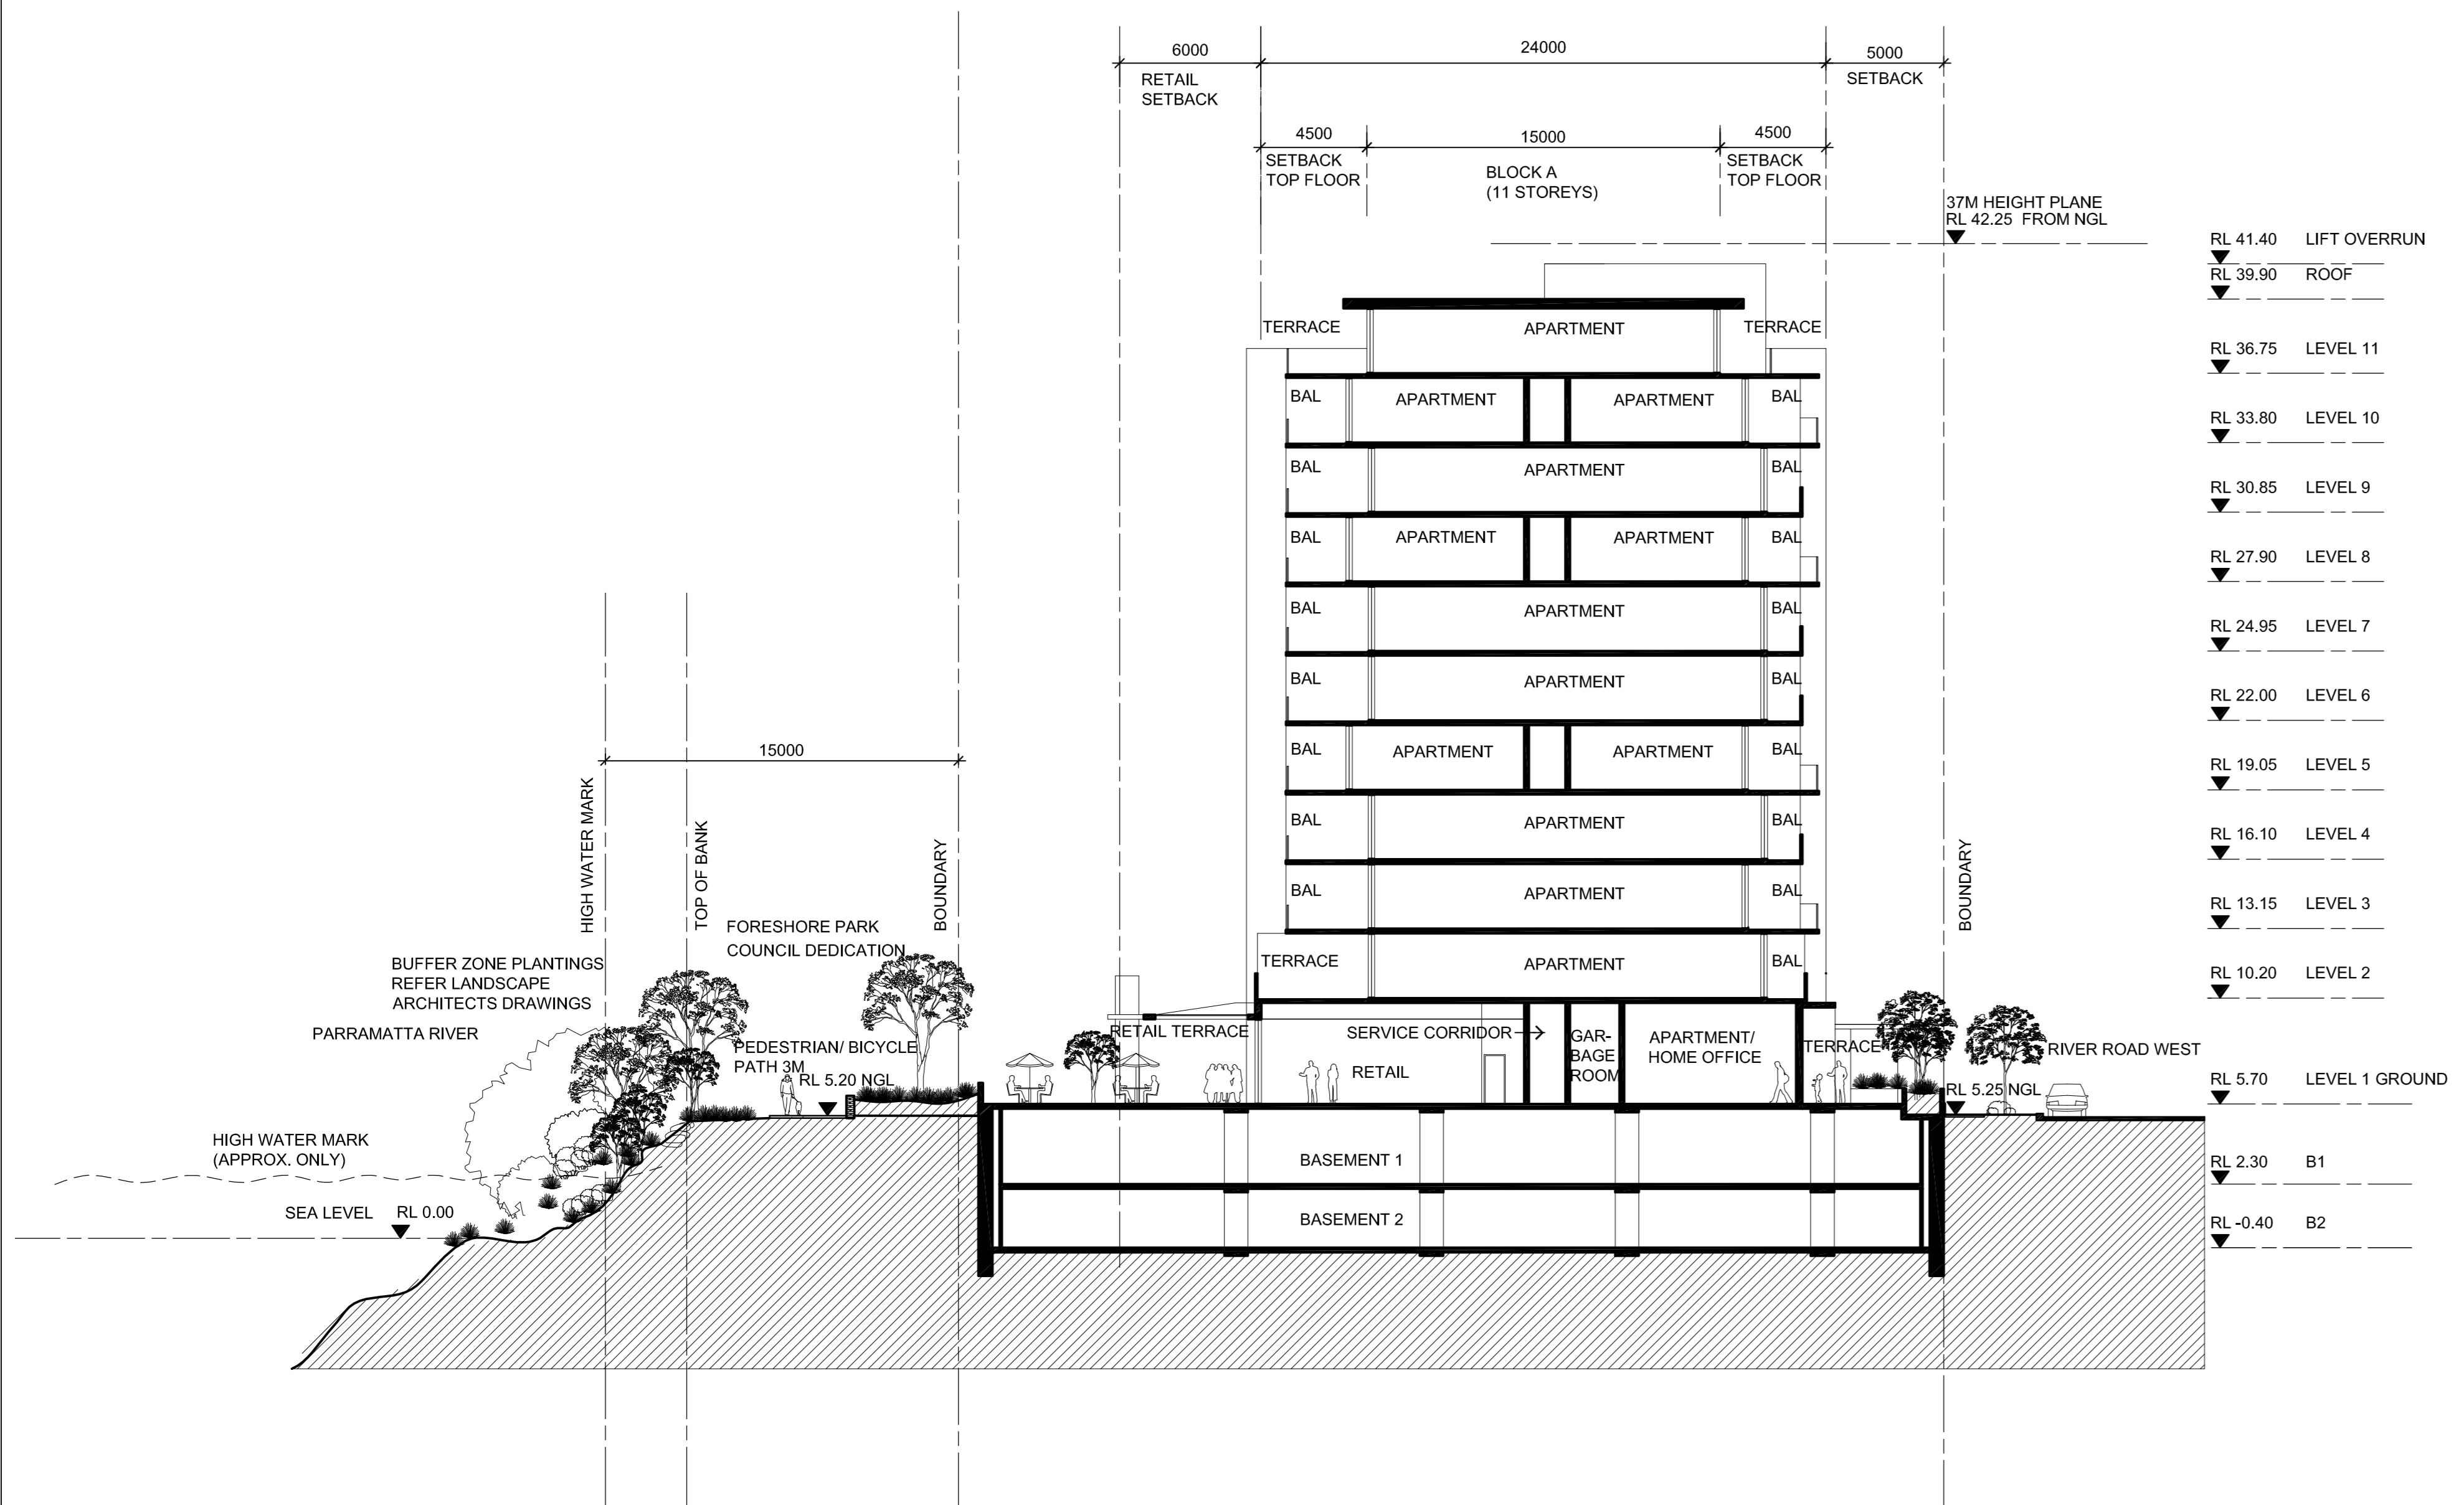

01 SECTION A-A

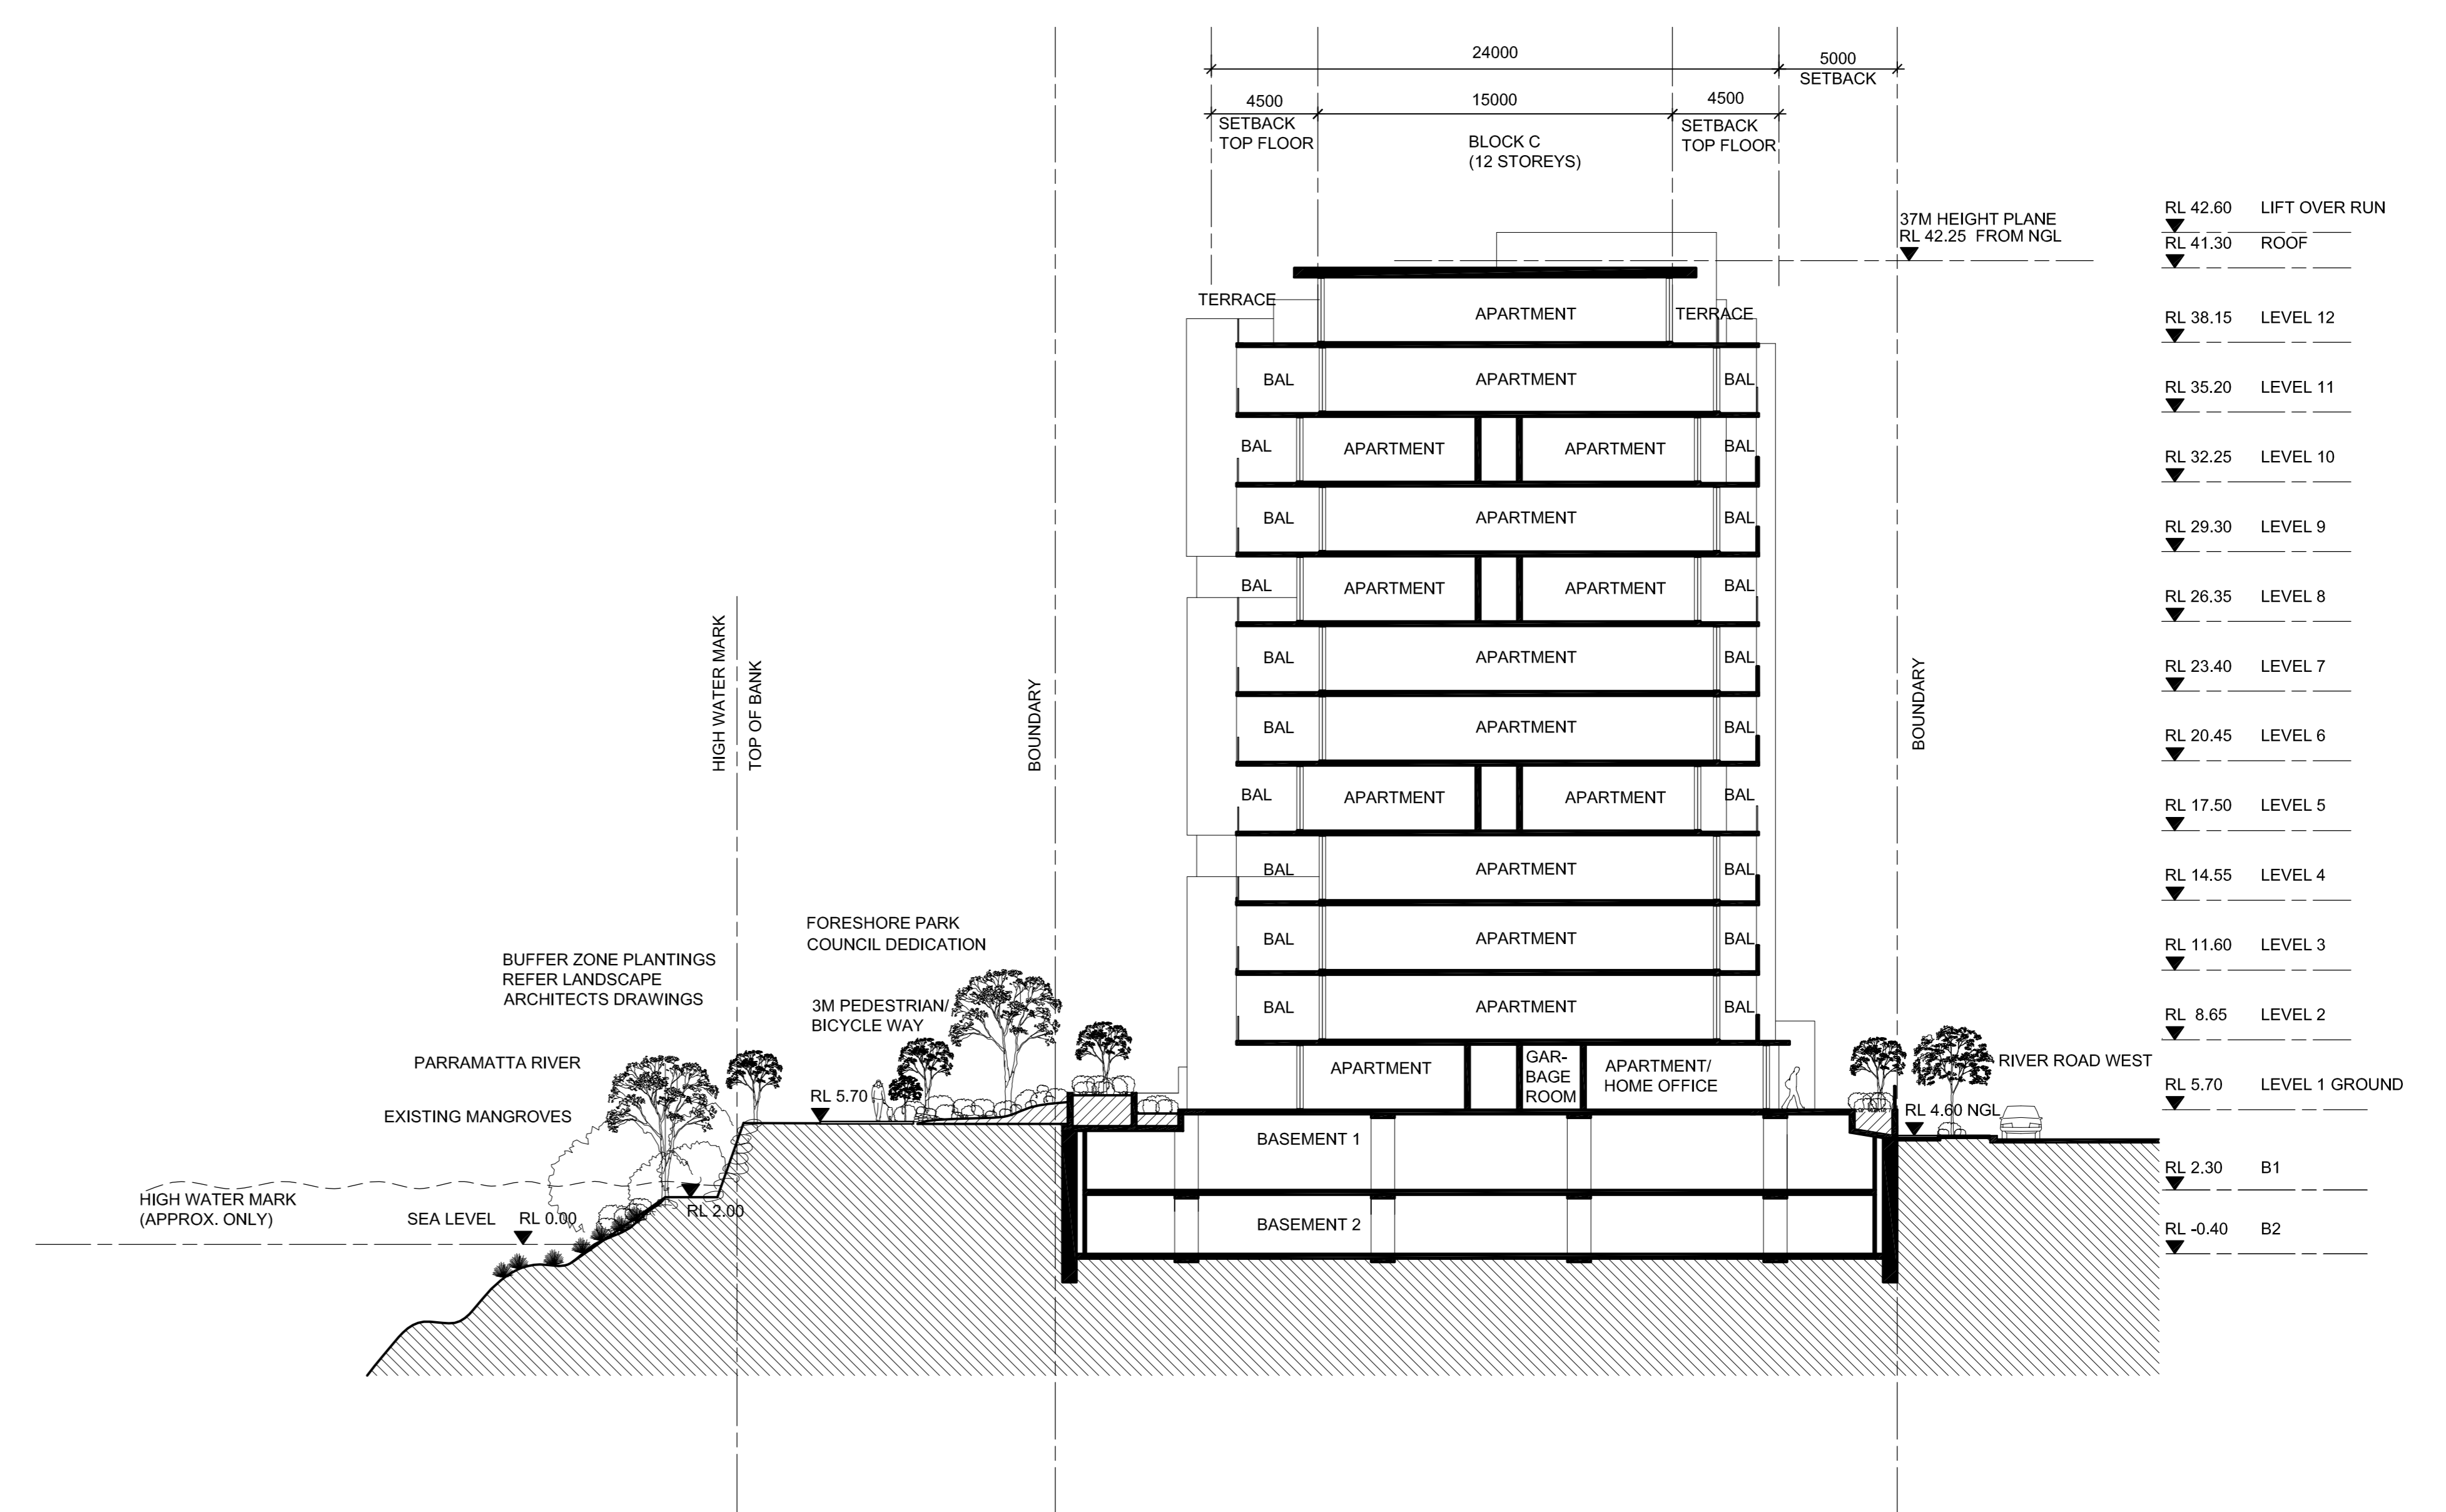

02 SECTION B-B

MIXED USE DEVELOPMENT
2 - 8 RIVER ROAD WEST, PARRAMATTA NSW 2150

CROSS SECTIONS

ISSUE FOR DA

DO NOT SCALE DRAWINGS.
VERIFY ALL DIMENSIONS ON SITE.
REFER ANY DISCREPANCIES TO
THE SUPERINTENDENT BEFORE
PROCEEDING WITH THE WORK.

PROPRIETOR
TOPPLACE
Shop 3, 143-147 Parramatta Road,
Concord, NSW 2137
Tel: 02 9747 0947 Fax: 02 9747 0540


ARCHITECT
kia
kirkis taylor architects

DATE 13/09/2013
SCALE 1:200@A0
PROJECT NO. 1513 DRAWING NO. A22 ISSUE 08

© Kirkis Taylor Architects Pty Ltd
These drawings are subject to copyright and may not be copied, used
or reproduced in any way without the express permission of
Kirkis Taylor Architects Pty Ltd.

100mm 200mm 300mm ON ORIGINAL

A0

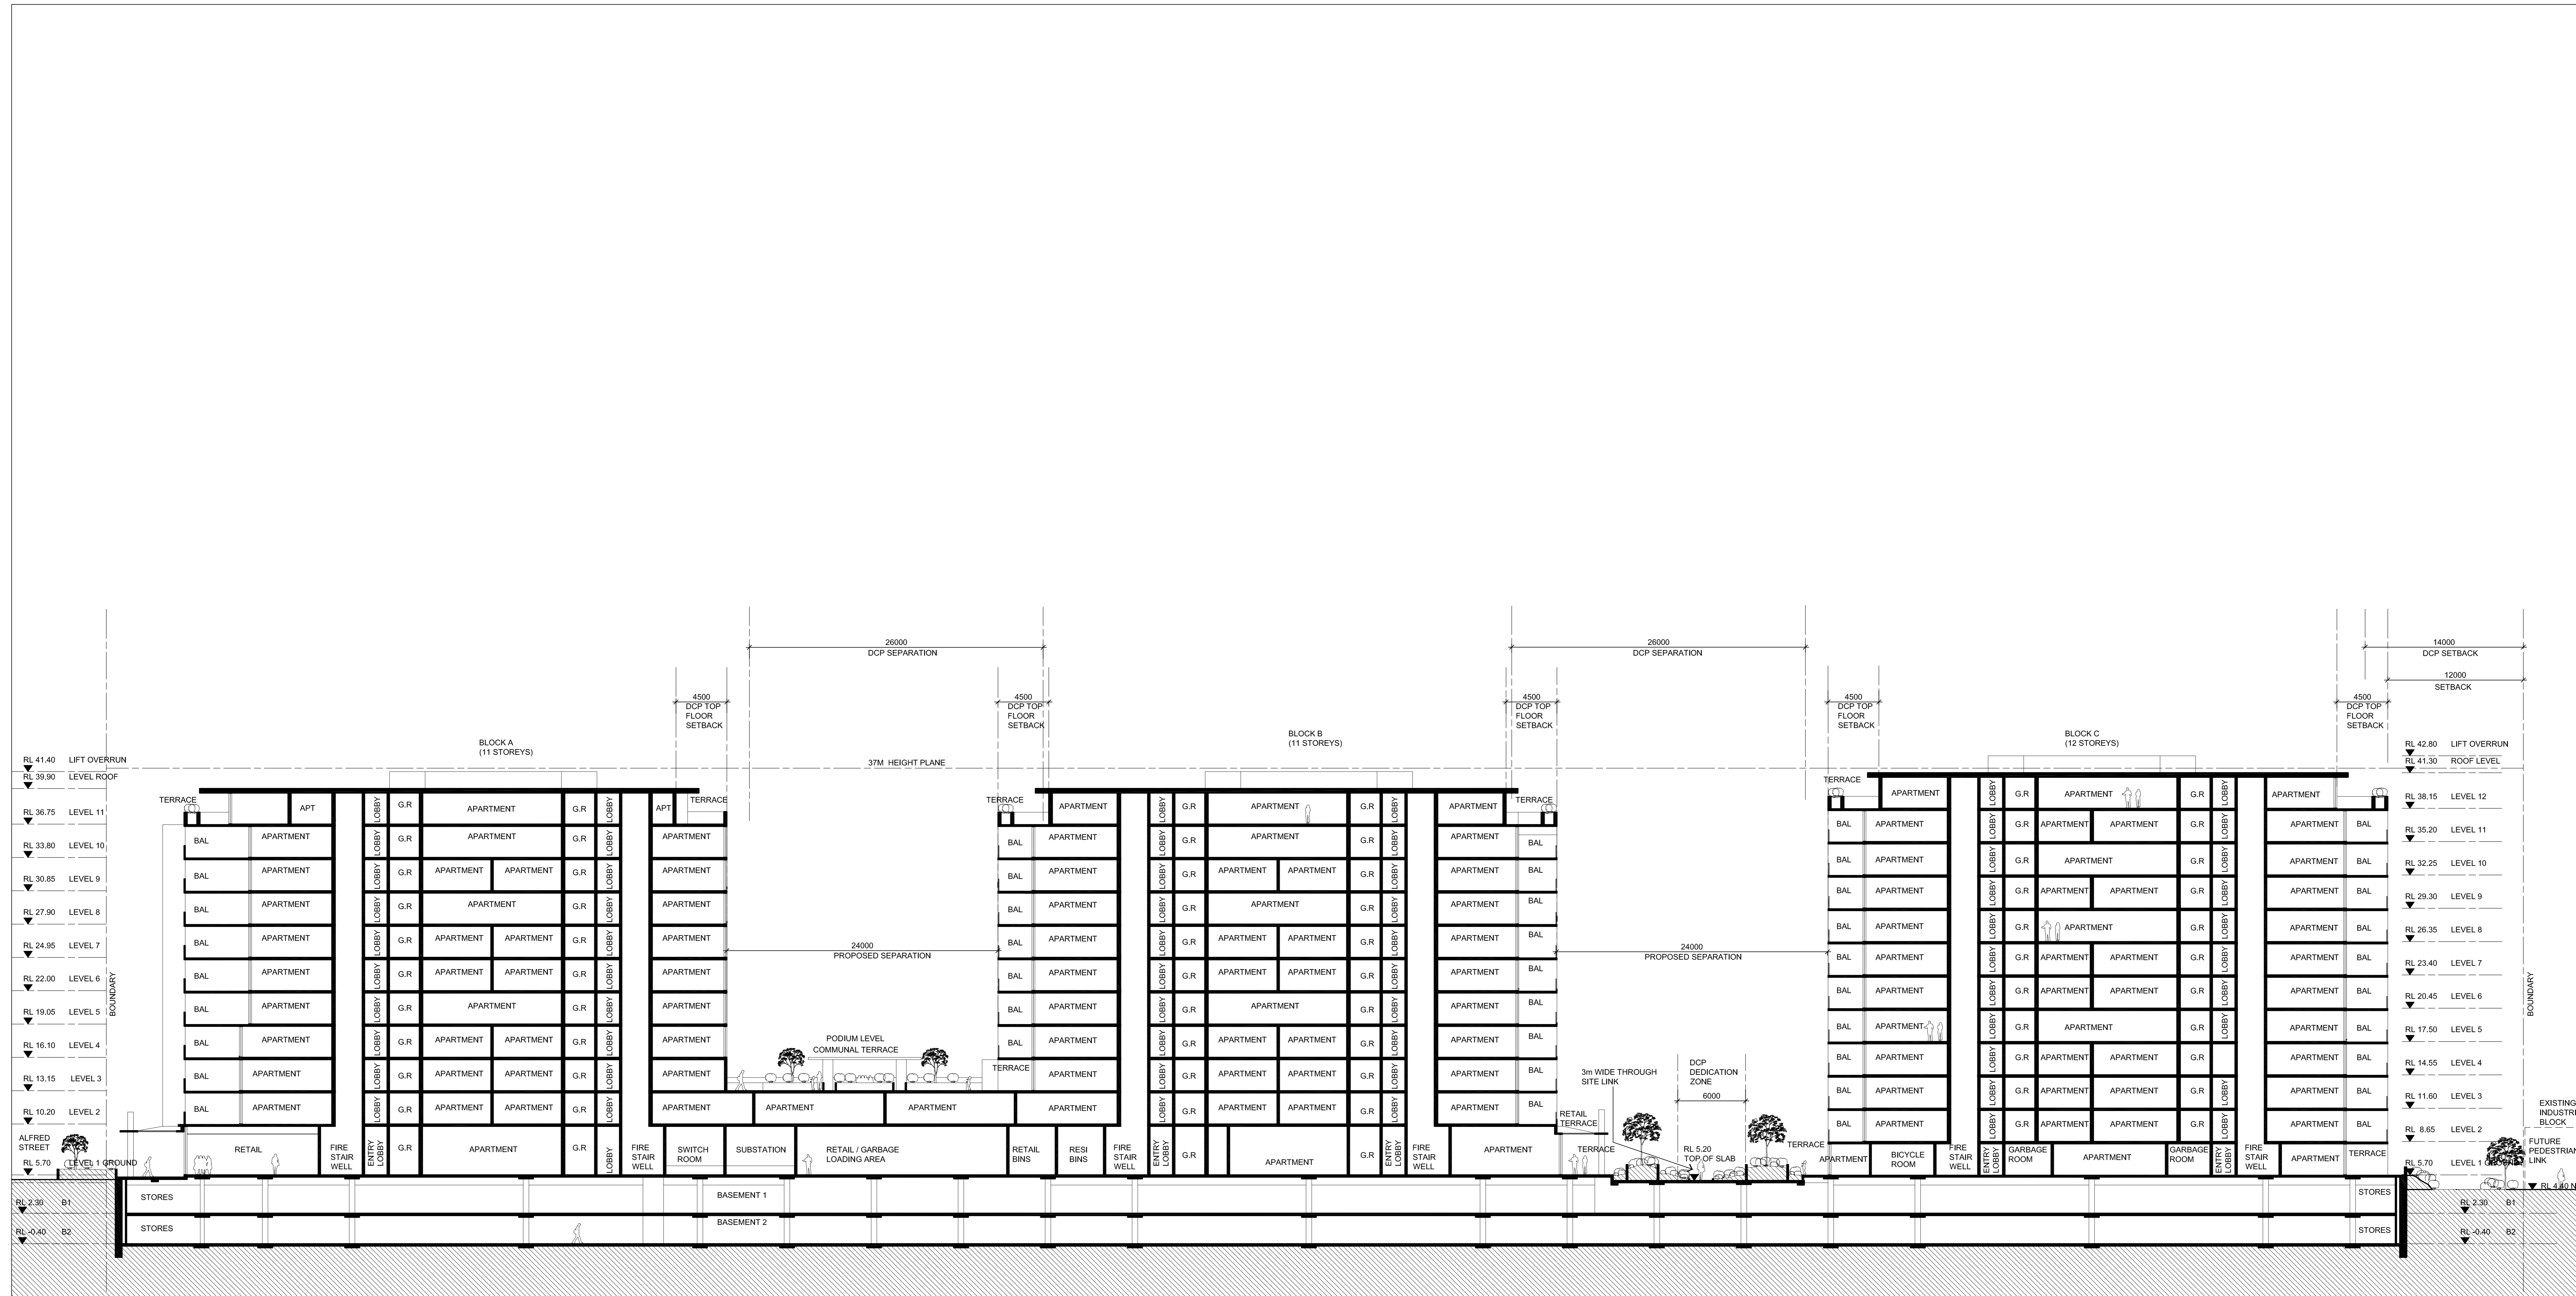

01 SECTION C-C

MIXED USE DEVELOPMENT
2 - 8 RIVER ROAD WEST, PARRAMATTA NSW 2150

LONGITUDINAL SECTION


ISSUE FOR DA

DO NOT SCALE DRAWINGS.
VERIFY ALL DIMENSIONS ON SITE.
REFER ANY DISCREPANCIES TO
THE SUPERINTENDENT BEFORE
PROCEEDING WITH THE WORK.

PROPRIETOR
TOPPLACE


Shop 3, 143-147 Parramatta Road,
Concord, NSW 2137
Tel: 02 9747 0947 Fax: 02 9747 0540

ARCHITECT

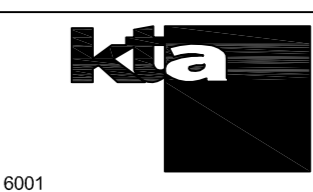

Level 7, 97 South Highway
North Sydney, NSW 2060
M: 02 943 7244 north sydney new 2009
P: +61 (0)2 9950 6000 F: +61 (0)2 9950 6001
www.kiataylors.com.au

DATE 13/09/2013
SCALE 1:200@A0

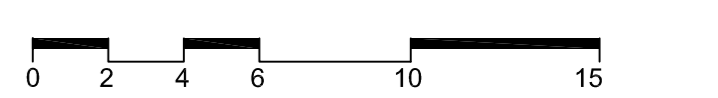

PROJECT NO. DRAWING NO. ISSUE
1513 A23 08

© kirkis taylor architects Pty Ltd
These drawings are subject to copyright and may not be copied, used
or reproduced in any way without the express permission of
kirkis taylor architects Pty Ltd.

100mm 200mm 300mm ON ORIGINAL

A0