


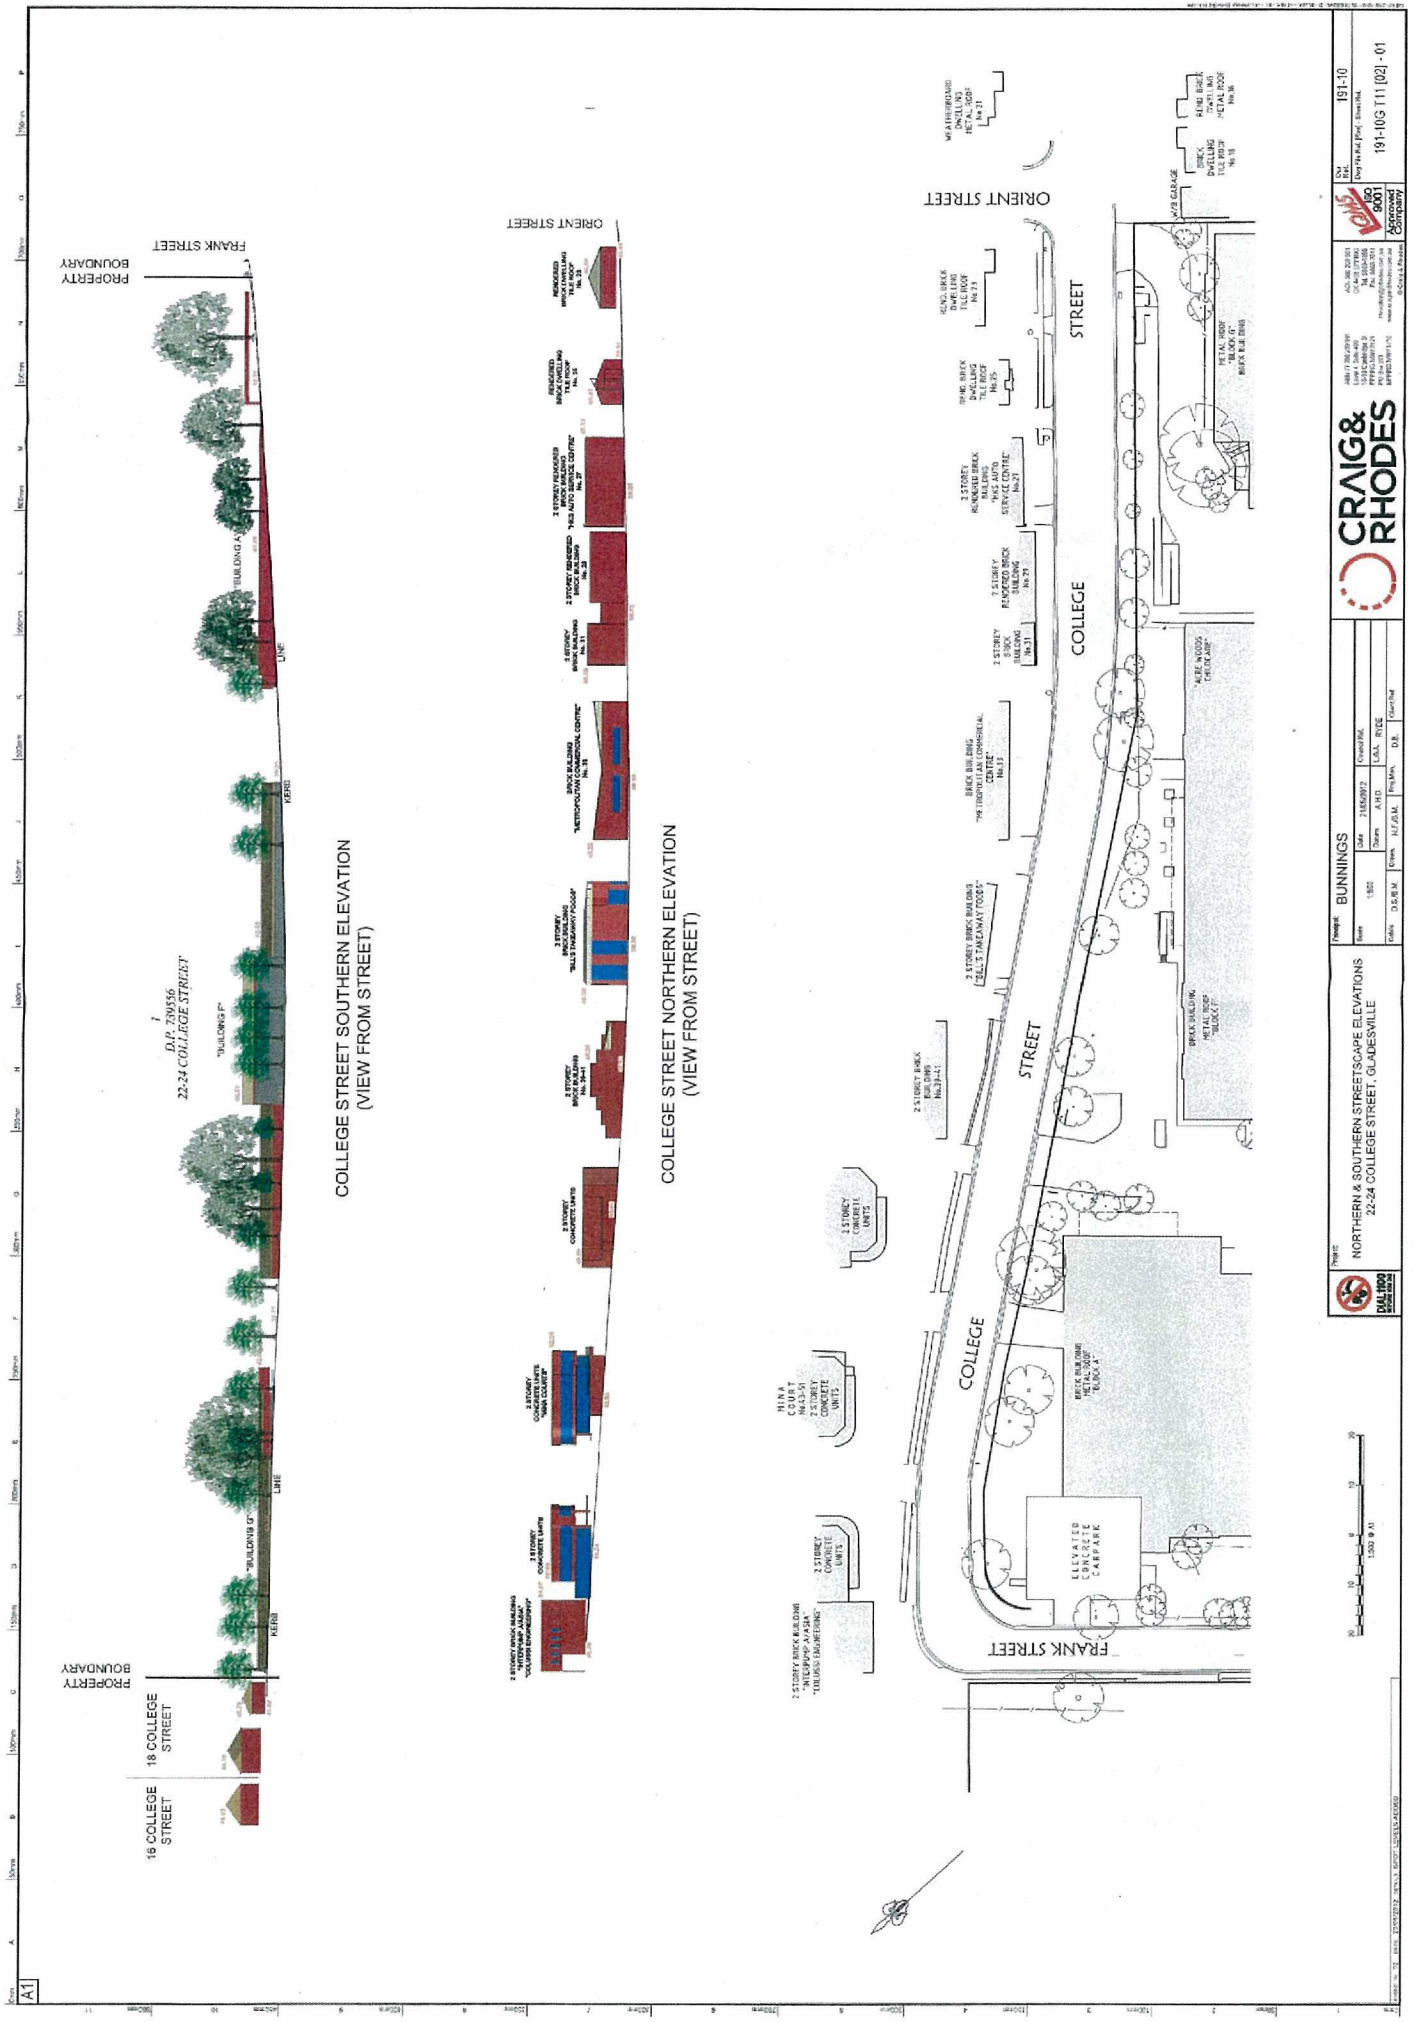

Project: NORTHERN & SOUTHERN STREETSCAPE ELEVATIONS
 22-24 COLLEGE STREET, GLADESVILLE




191-10
 191-103 T11 [02] . 01