

Old North Road Rural Subdivision




Prepared for

Medich Corporation

11 Dec 2014 ■ 14421

HERMITAGE ROAD
1:10,000 @ A3

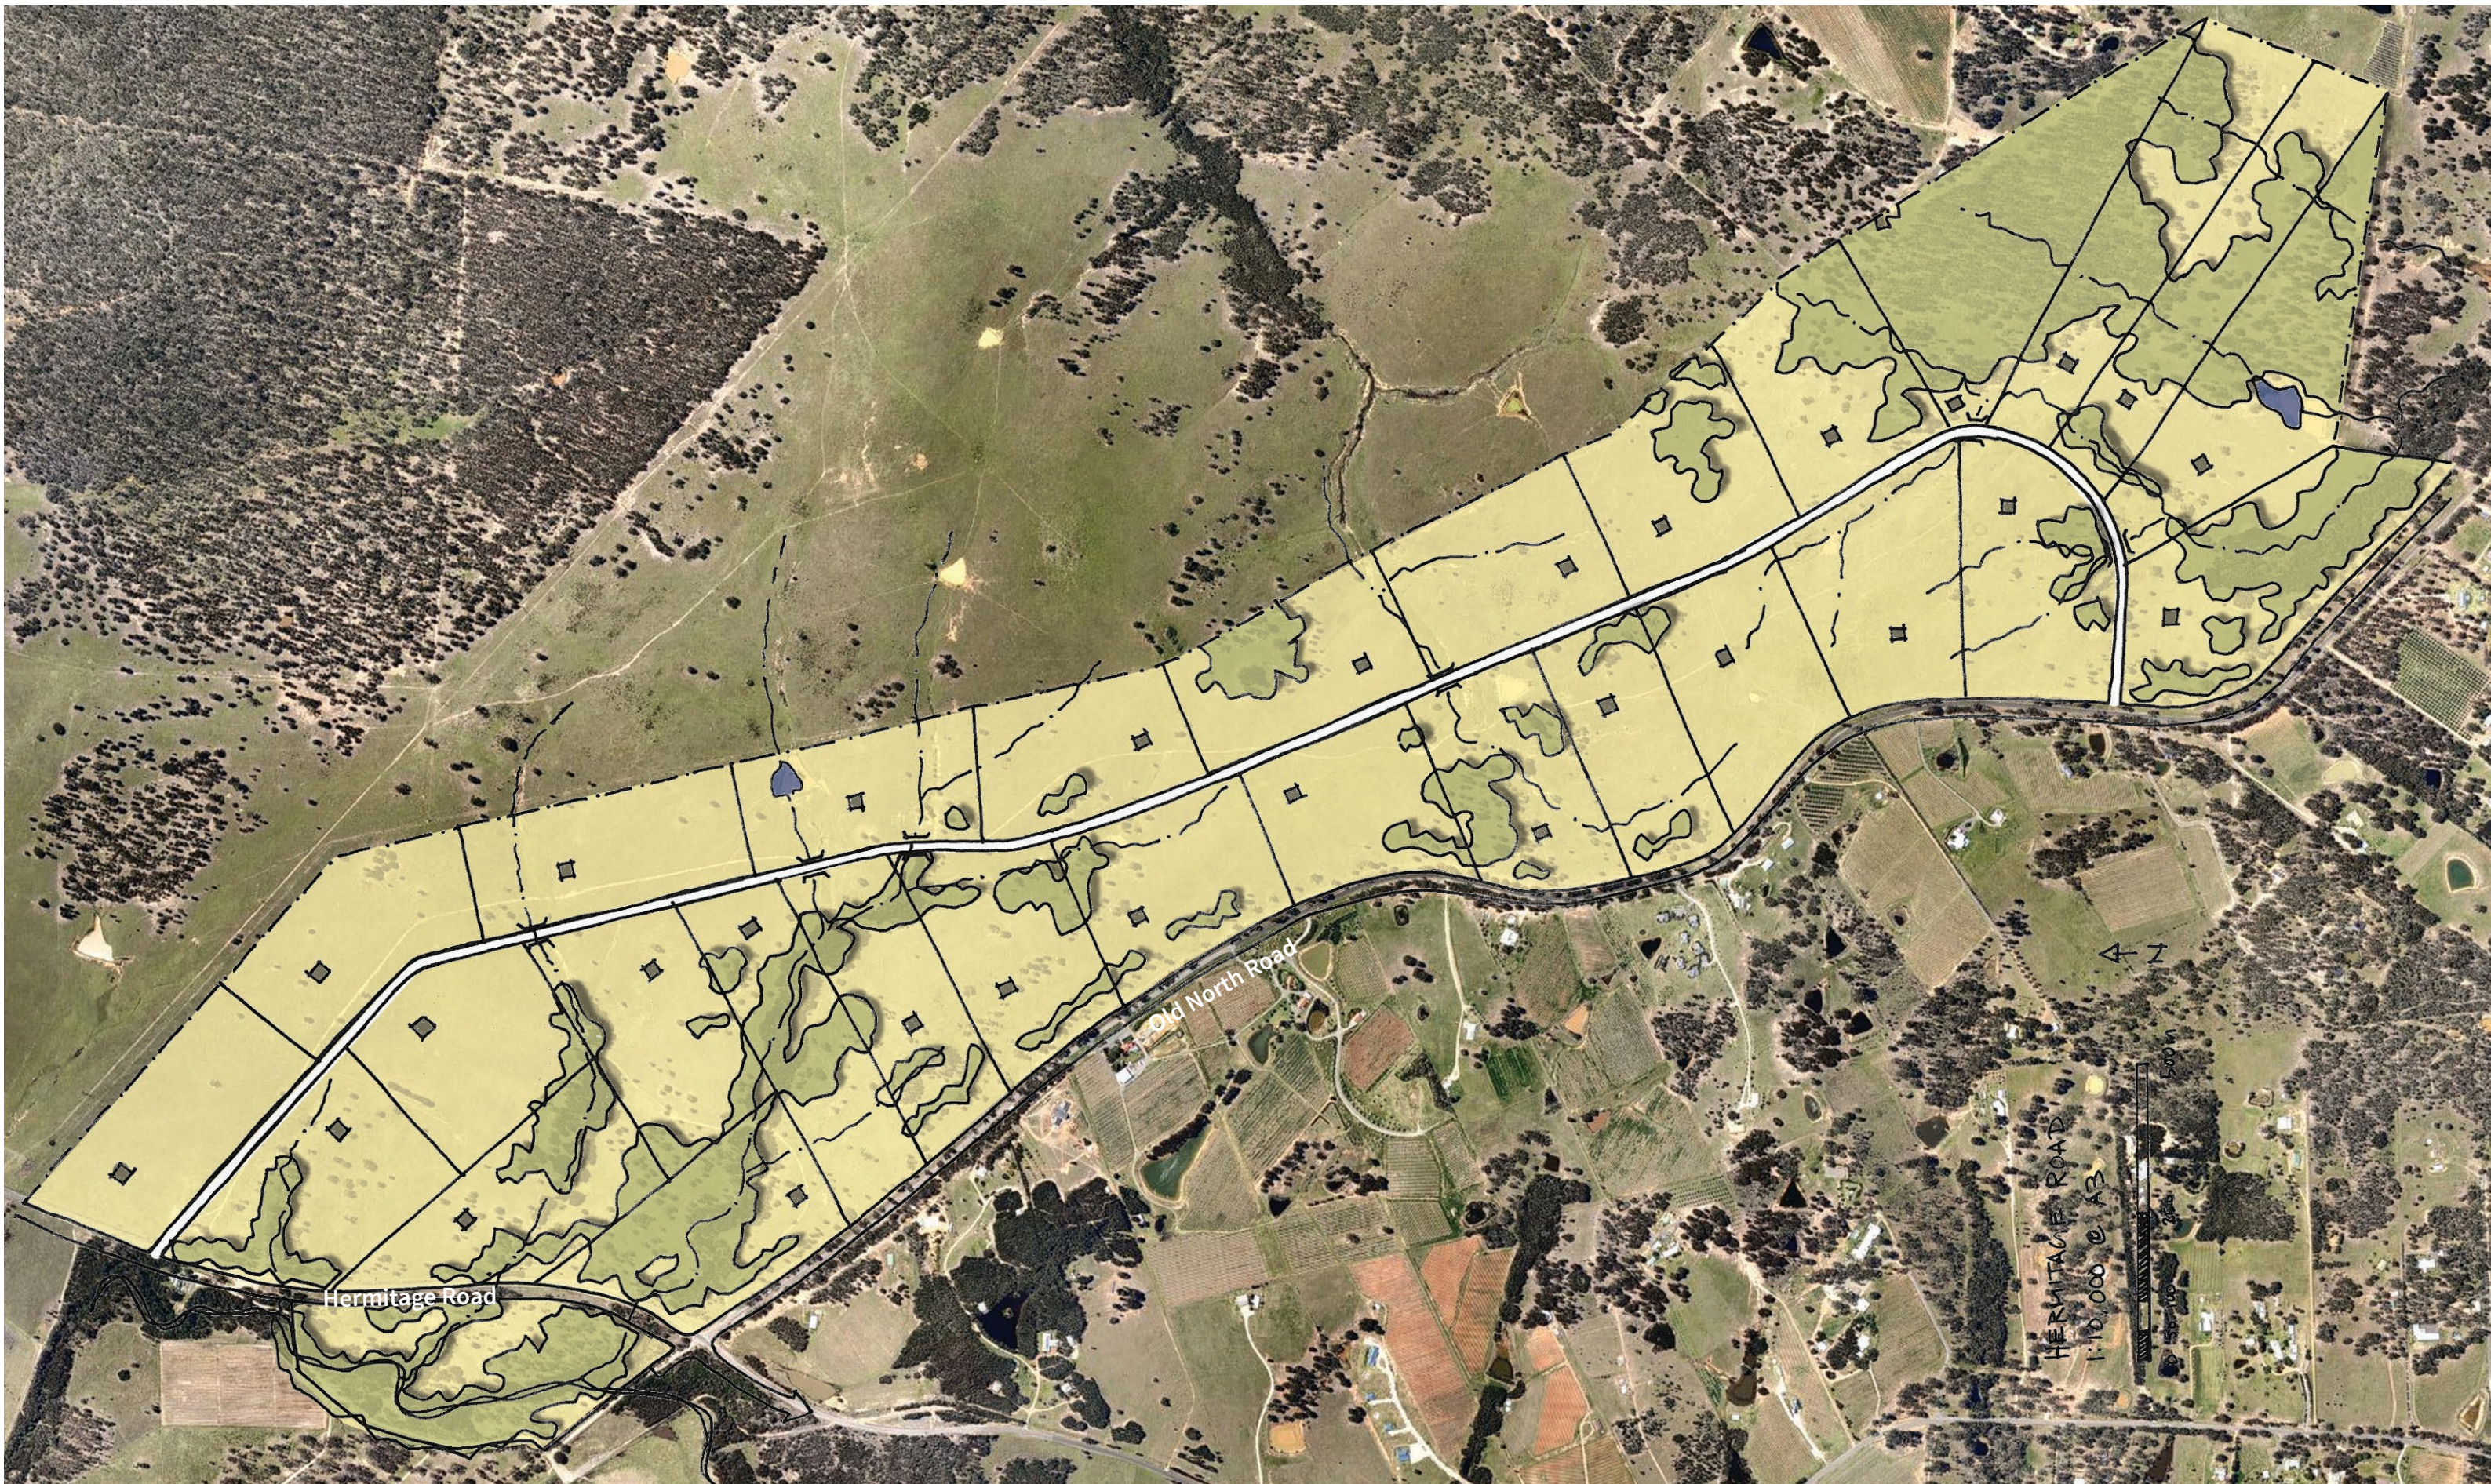

JBA - Urban Development Services
ABN 84 060 735 104 ACN 060 735 104 www.jbaurban.com.au
Level 7, 77 Berry Street North Sydney NSW 2060 t +61 2 9956 6962


Version No:	Date:	Version Details:	Approved By:	File name:
3	11 Dec 2014	Draft	TC	

Prepared for : Medich Corporation



SCALE 1: 10,000 @A3

Indicative Subdivision Concept
14421 | Old North Road Rural Subdivision

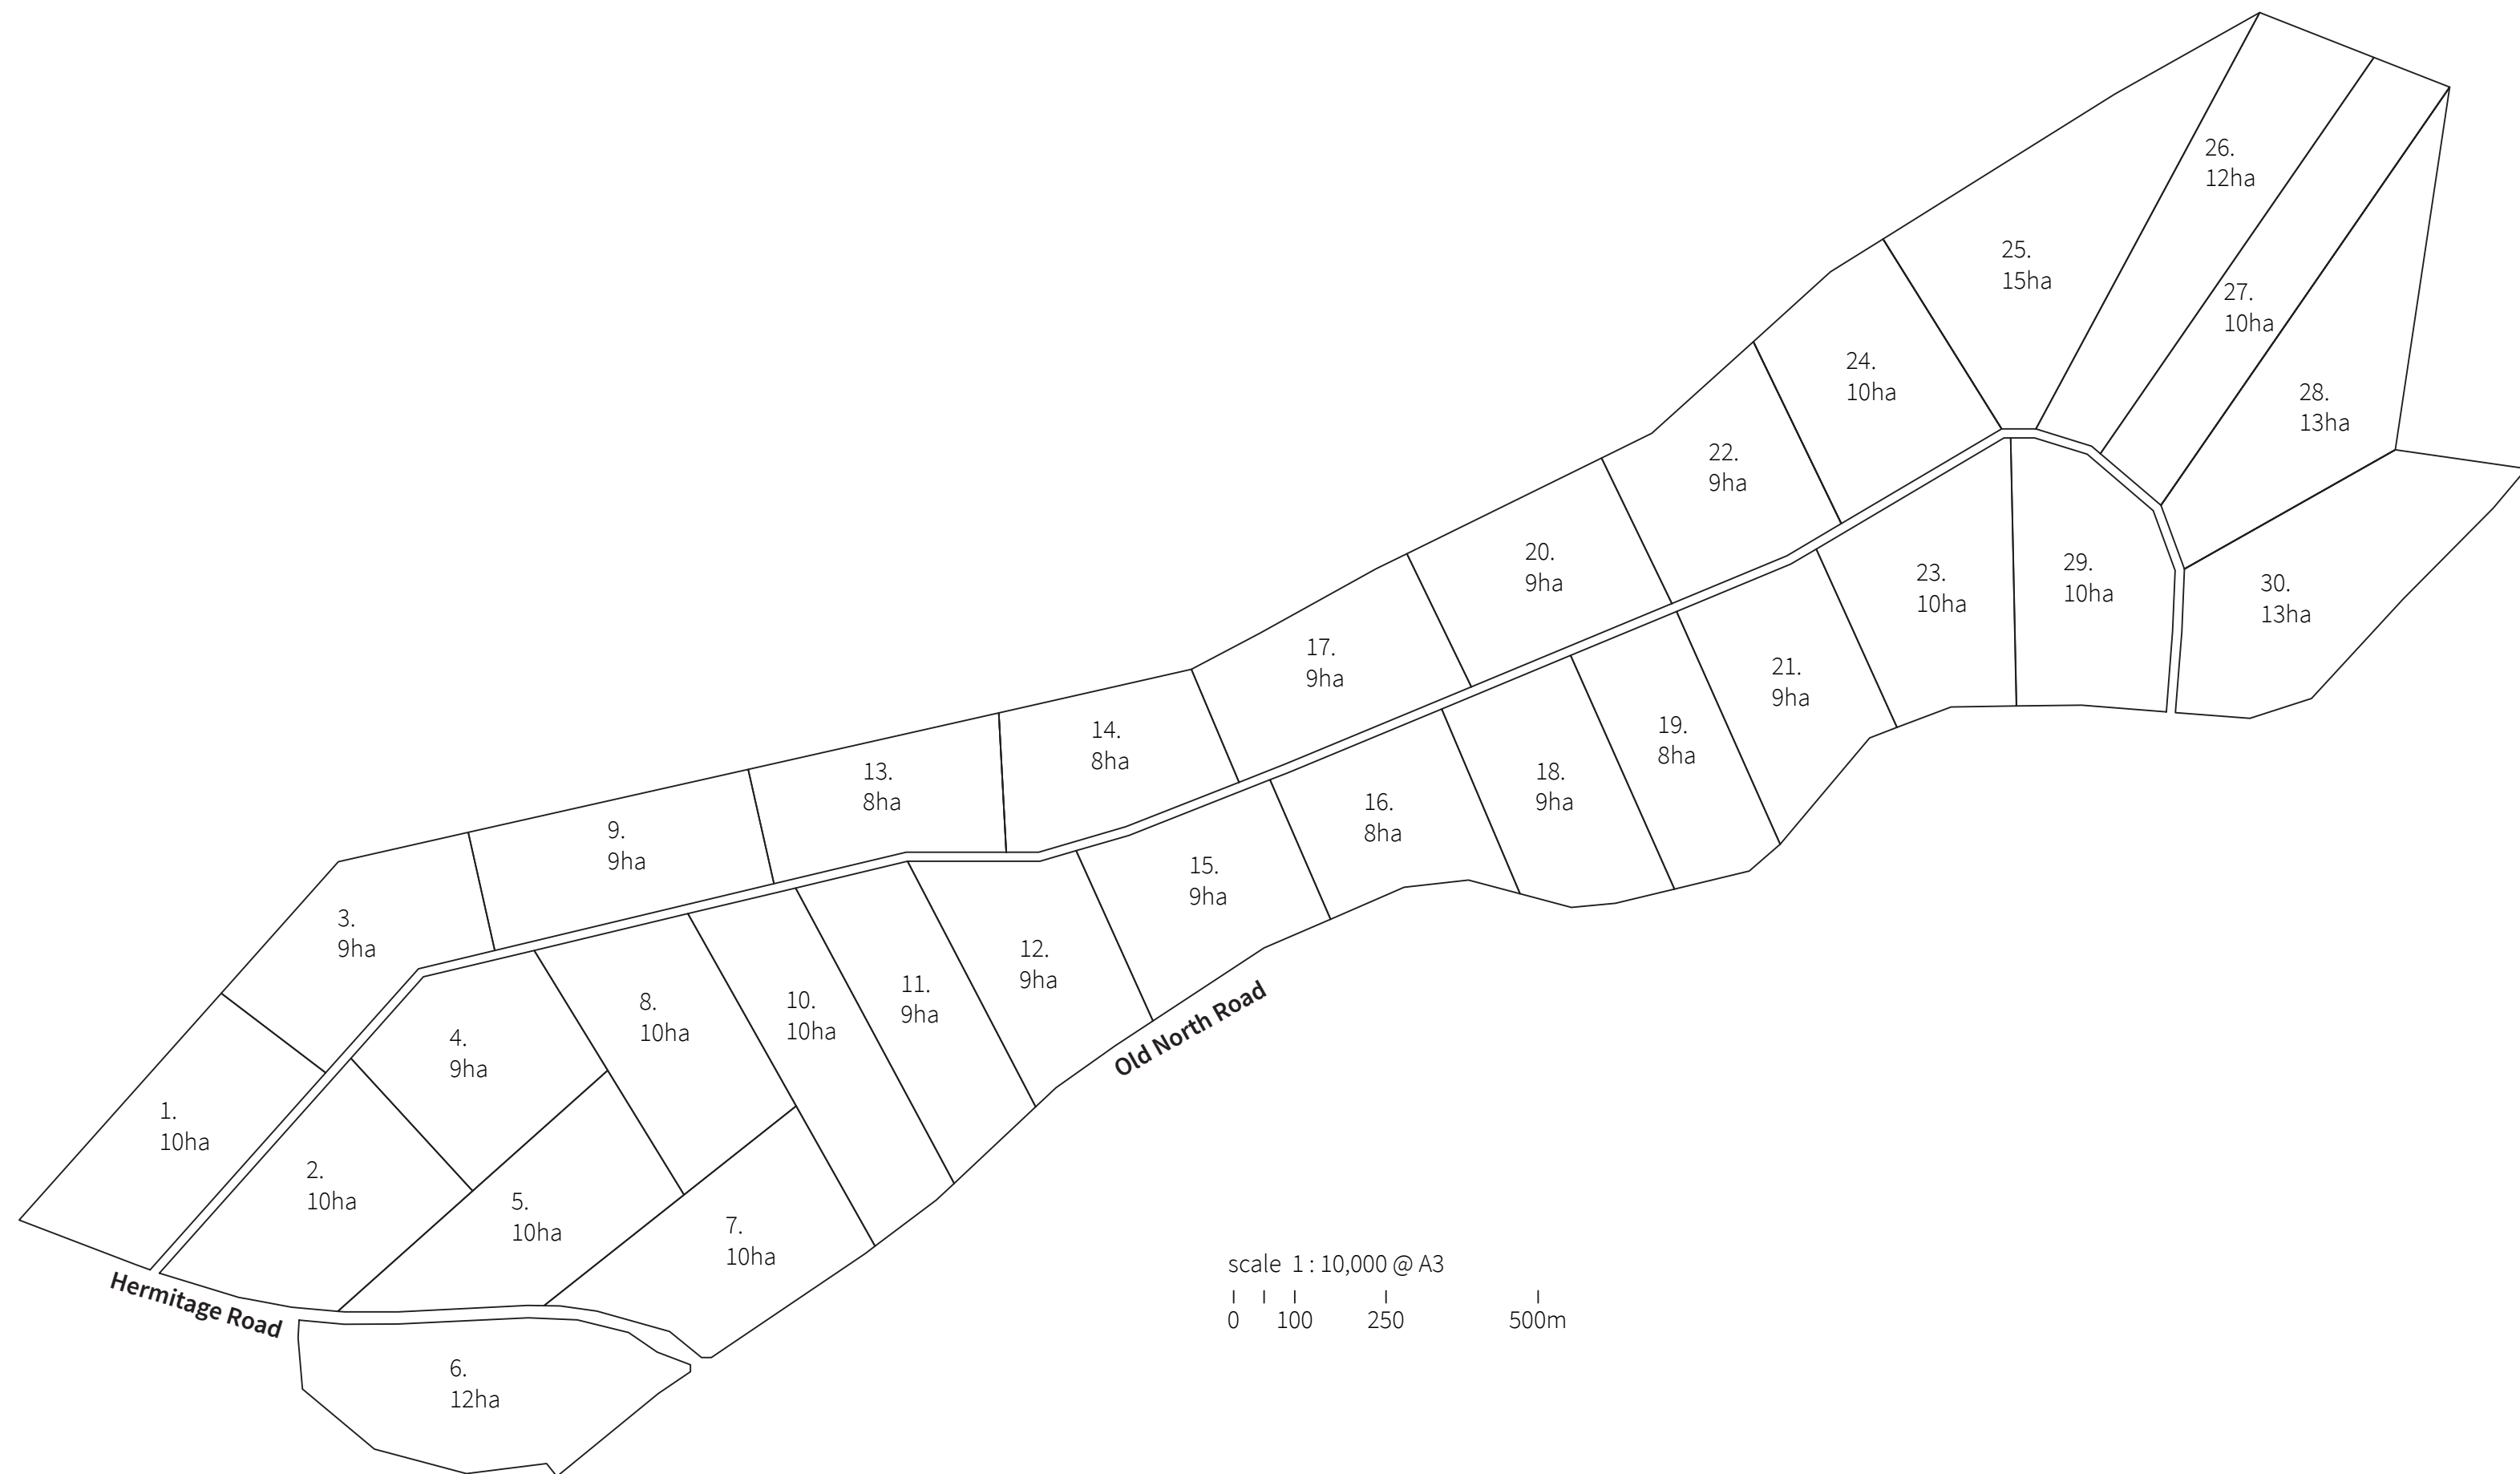

scale 1 : 10,000 @ A3



JBA - Urban Development Services
ABN 84 060 735 104 ACN 060 735 104 www.jbaurban.com.au
Level 7, 77 Berry Street North Sydney NSW 2060 t +61 2 9956 6962

Version No:	Date:	Version Details:	Approved By:	File name:
3	11 Dec 2014	Draft	TC	

Prepared for : Medich Corporation



SCALE 1: 10,000 @A3

Indicative Lot Yield
14421 | Old North Road Rural Subdivision