


SITE CONSTRAINTS SUMMARY

LEGEND

- ASSET PROTECTION ZONE 20m WIDE
- PROPOSED CELL LOCATION
- MAJOR CONTOURS (2.5m INTERVALS)
- PROPOSED ANGOPHORA RESERVE
- PROPOSED REMEDIATION BOUNDARY
- MACQUARIE HILLS ESTATE - STAGE 1
- MACQUARIE HILLS ESTATE - STAGE 3
- EXISTING EASEMENT
- WATERCOURSE AS PER ACOR
- ACCESS POINT
- PROPOSED CYCLEWAY
- PROPOSED FIRE ACCESS ROAD
- SLOPE +25%

LEGEND

- ZONE 1
- ZONE 2

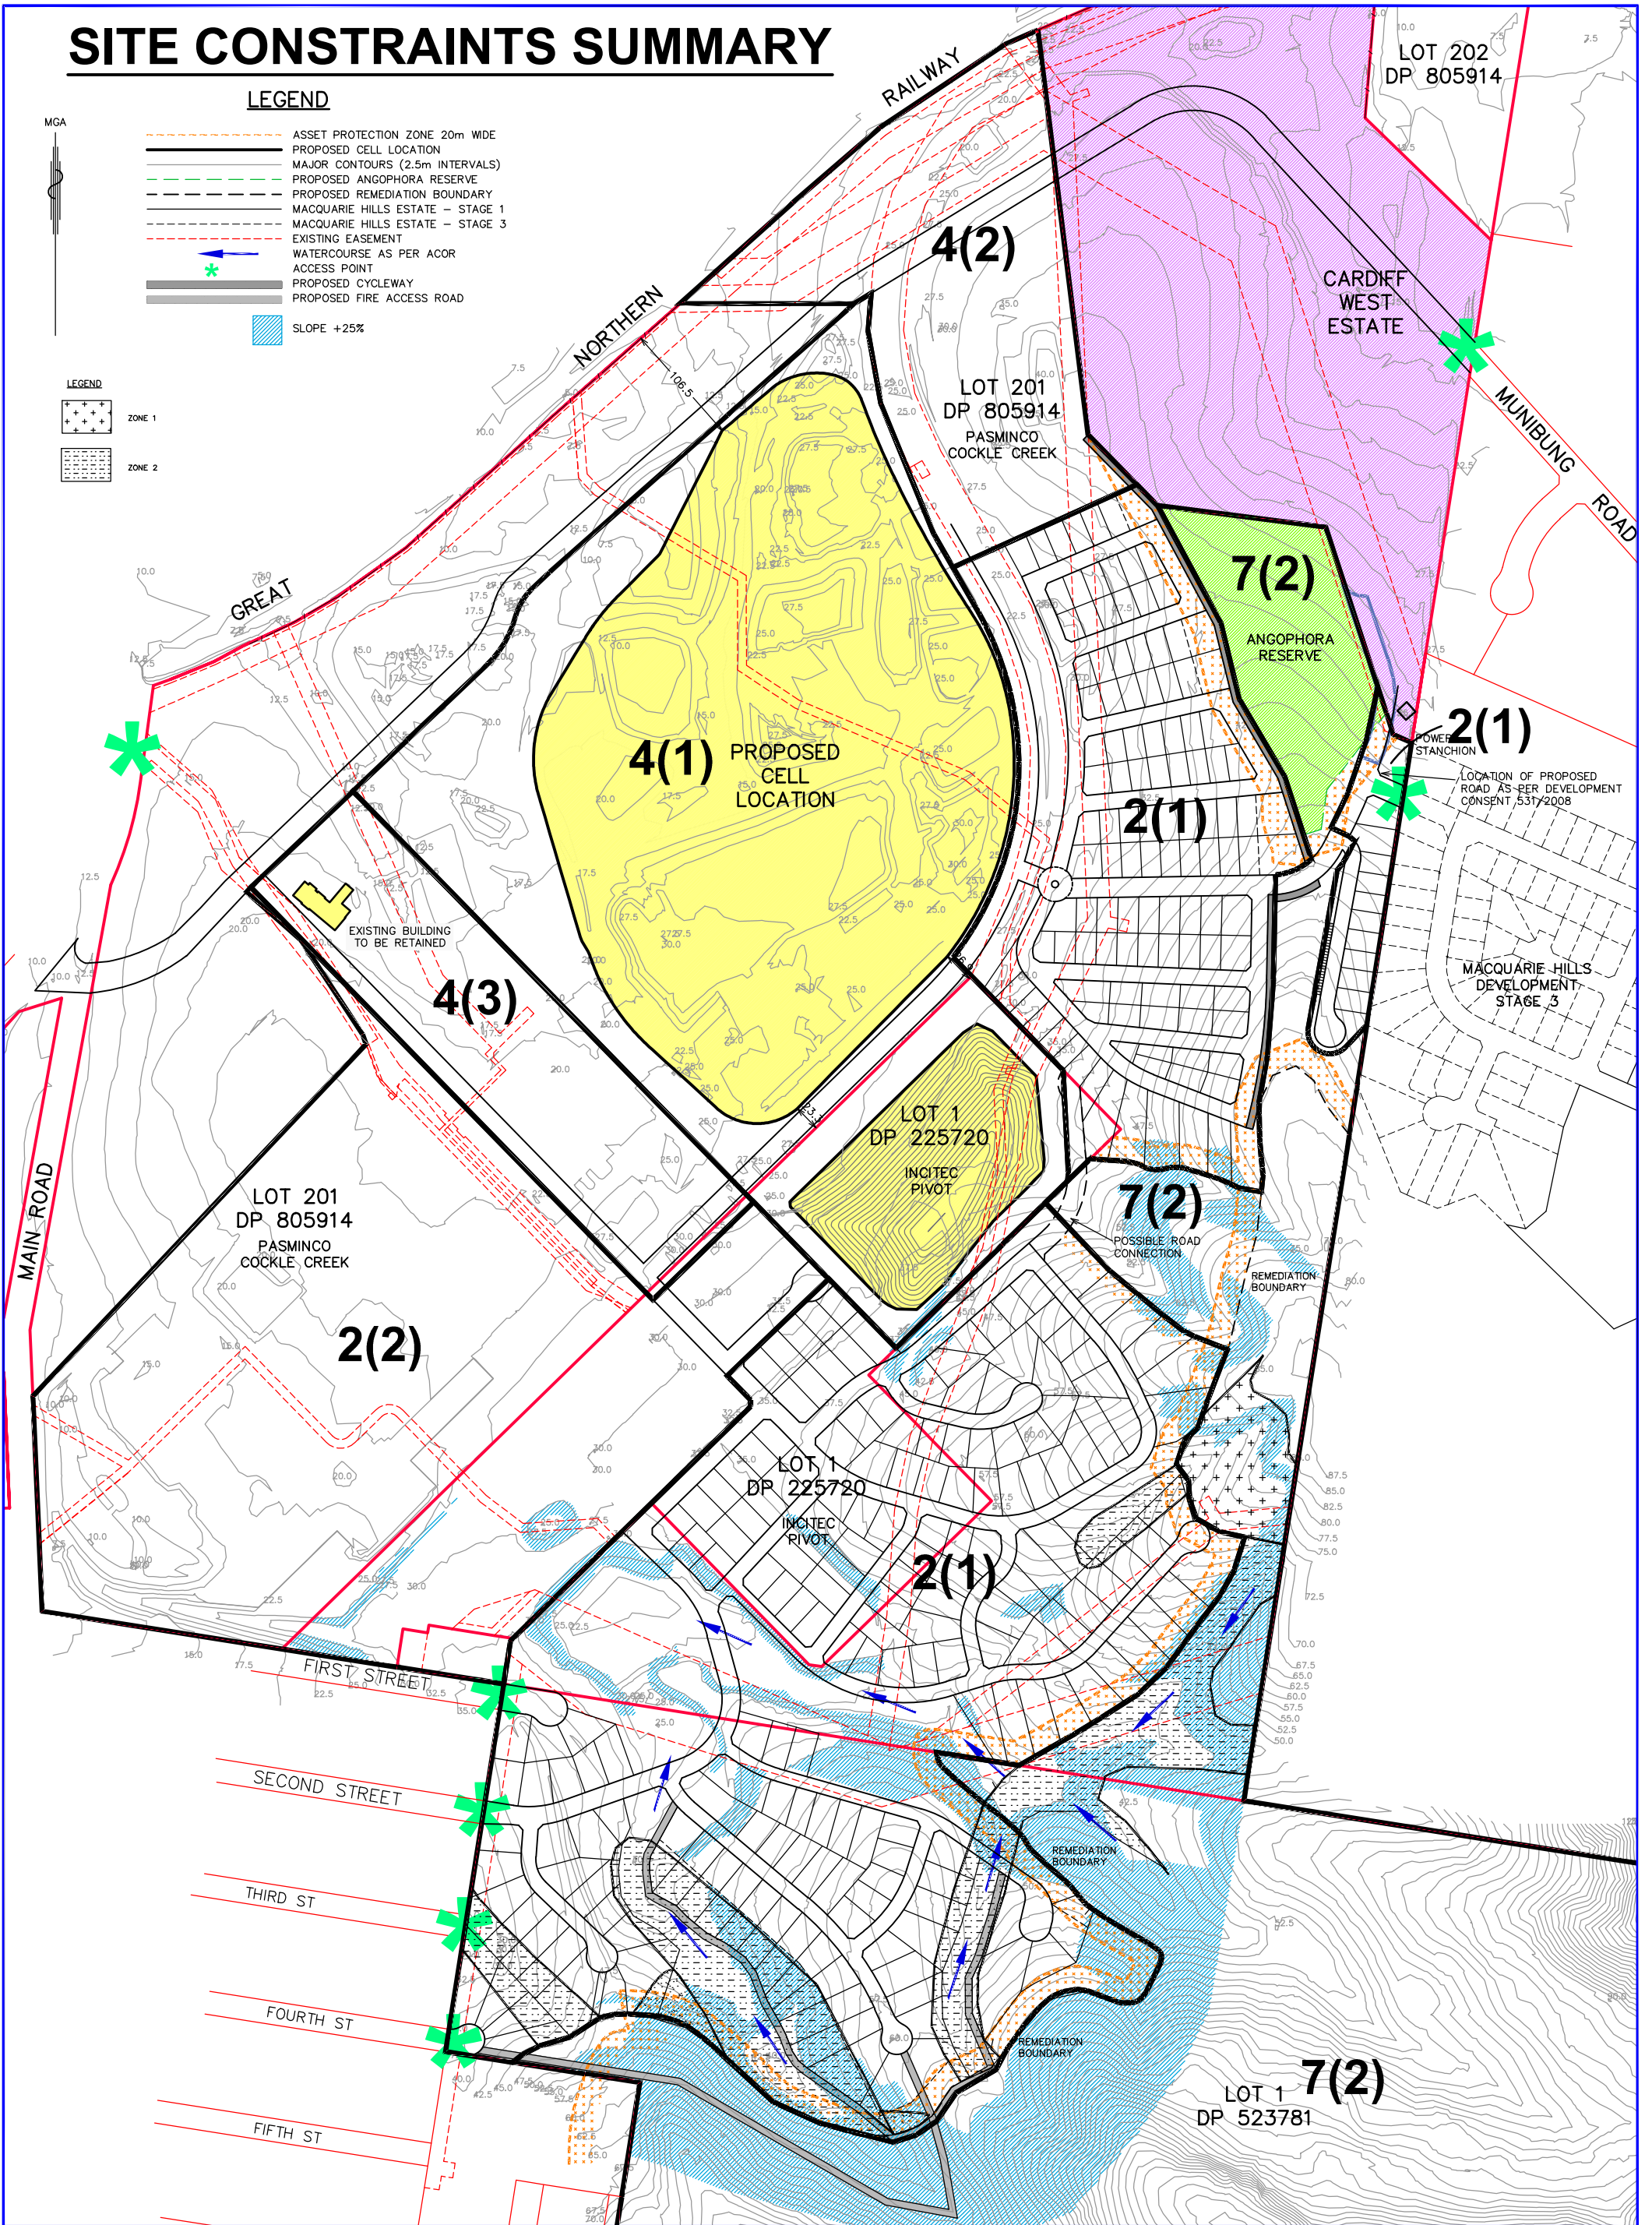

MGA

GRADE %	
0-12	
12-16	
16-20	
20-25	
25+	

LEGEND

	ZONE 1
	ZONE 2



REVISIONS					COPYRIGHT NOTICE				Surveyed		Drafted		Client		Sheet No.			
					THIS DOCUMENT REMAINS THE PROPERTY OF MONTEATH & POWYS PTY LTD.		ACN 000 861 110		ADO		AJM				1			
					CONDITIONS OF USE:				Drawn		Checked				Revision			
					THIS DOCUMENT MAY ONLY BE USED BY THE CLIENT FOR THE PURPOSE FOR WHICH IT WAS COMMISSIONED. USE OF THE DOCUMENT FOR ANY OTHER PURPOSE IS NOT PERMITTED UNLESS PRIOR WRITTEN APPROVAL HAS BEEN OBTAINED FROM MONTEATH & POWYS PTY LTD.		SURVEYING PLANNING ENGINEERING DESIGN PROJECT MANAGEMENT		AJM		SB							
							125 Bull Street Newcastle NSW 2300 PO Box 726 Newcastle NSW 2300 T 61 2 4926 1338 F 61 2 4926 3475 E survey@monteathpowys.com.au W www.monteathpowys.com.au		REGISTERED SURVEYOR		Original Size		Title					
No	Revision		Drawn	Date					Scale	@A1: 1:3000 @A3: 1:6000				CAD File: 04026CQ.dwg	Ref No: 04/026	Date: 30/07/2009		
									DO NOT SCALE	A1		PLAN OF CONCEPT ROAD LAYOUT/SLOPE ANALYSIS PASMINCO COCKLE CREEK SMELTER						