


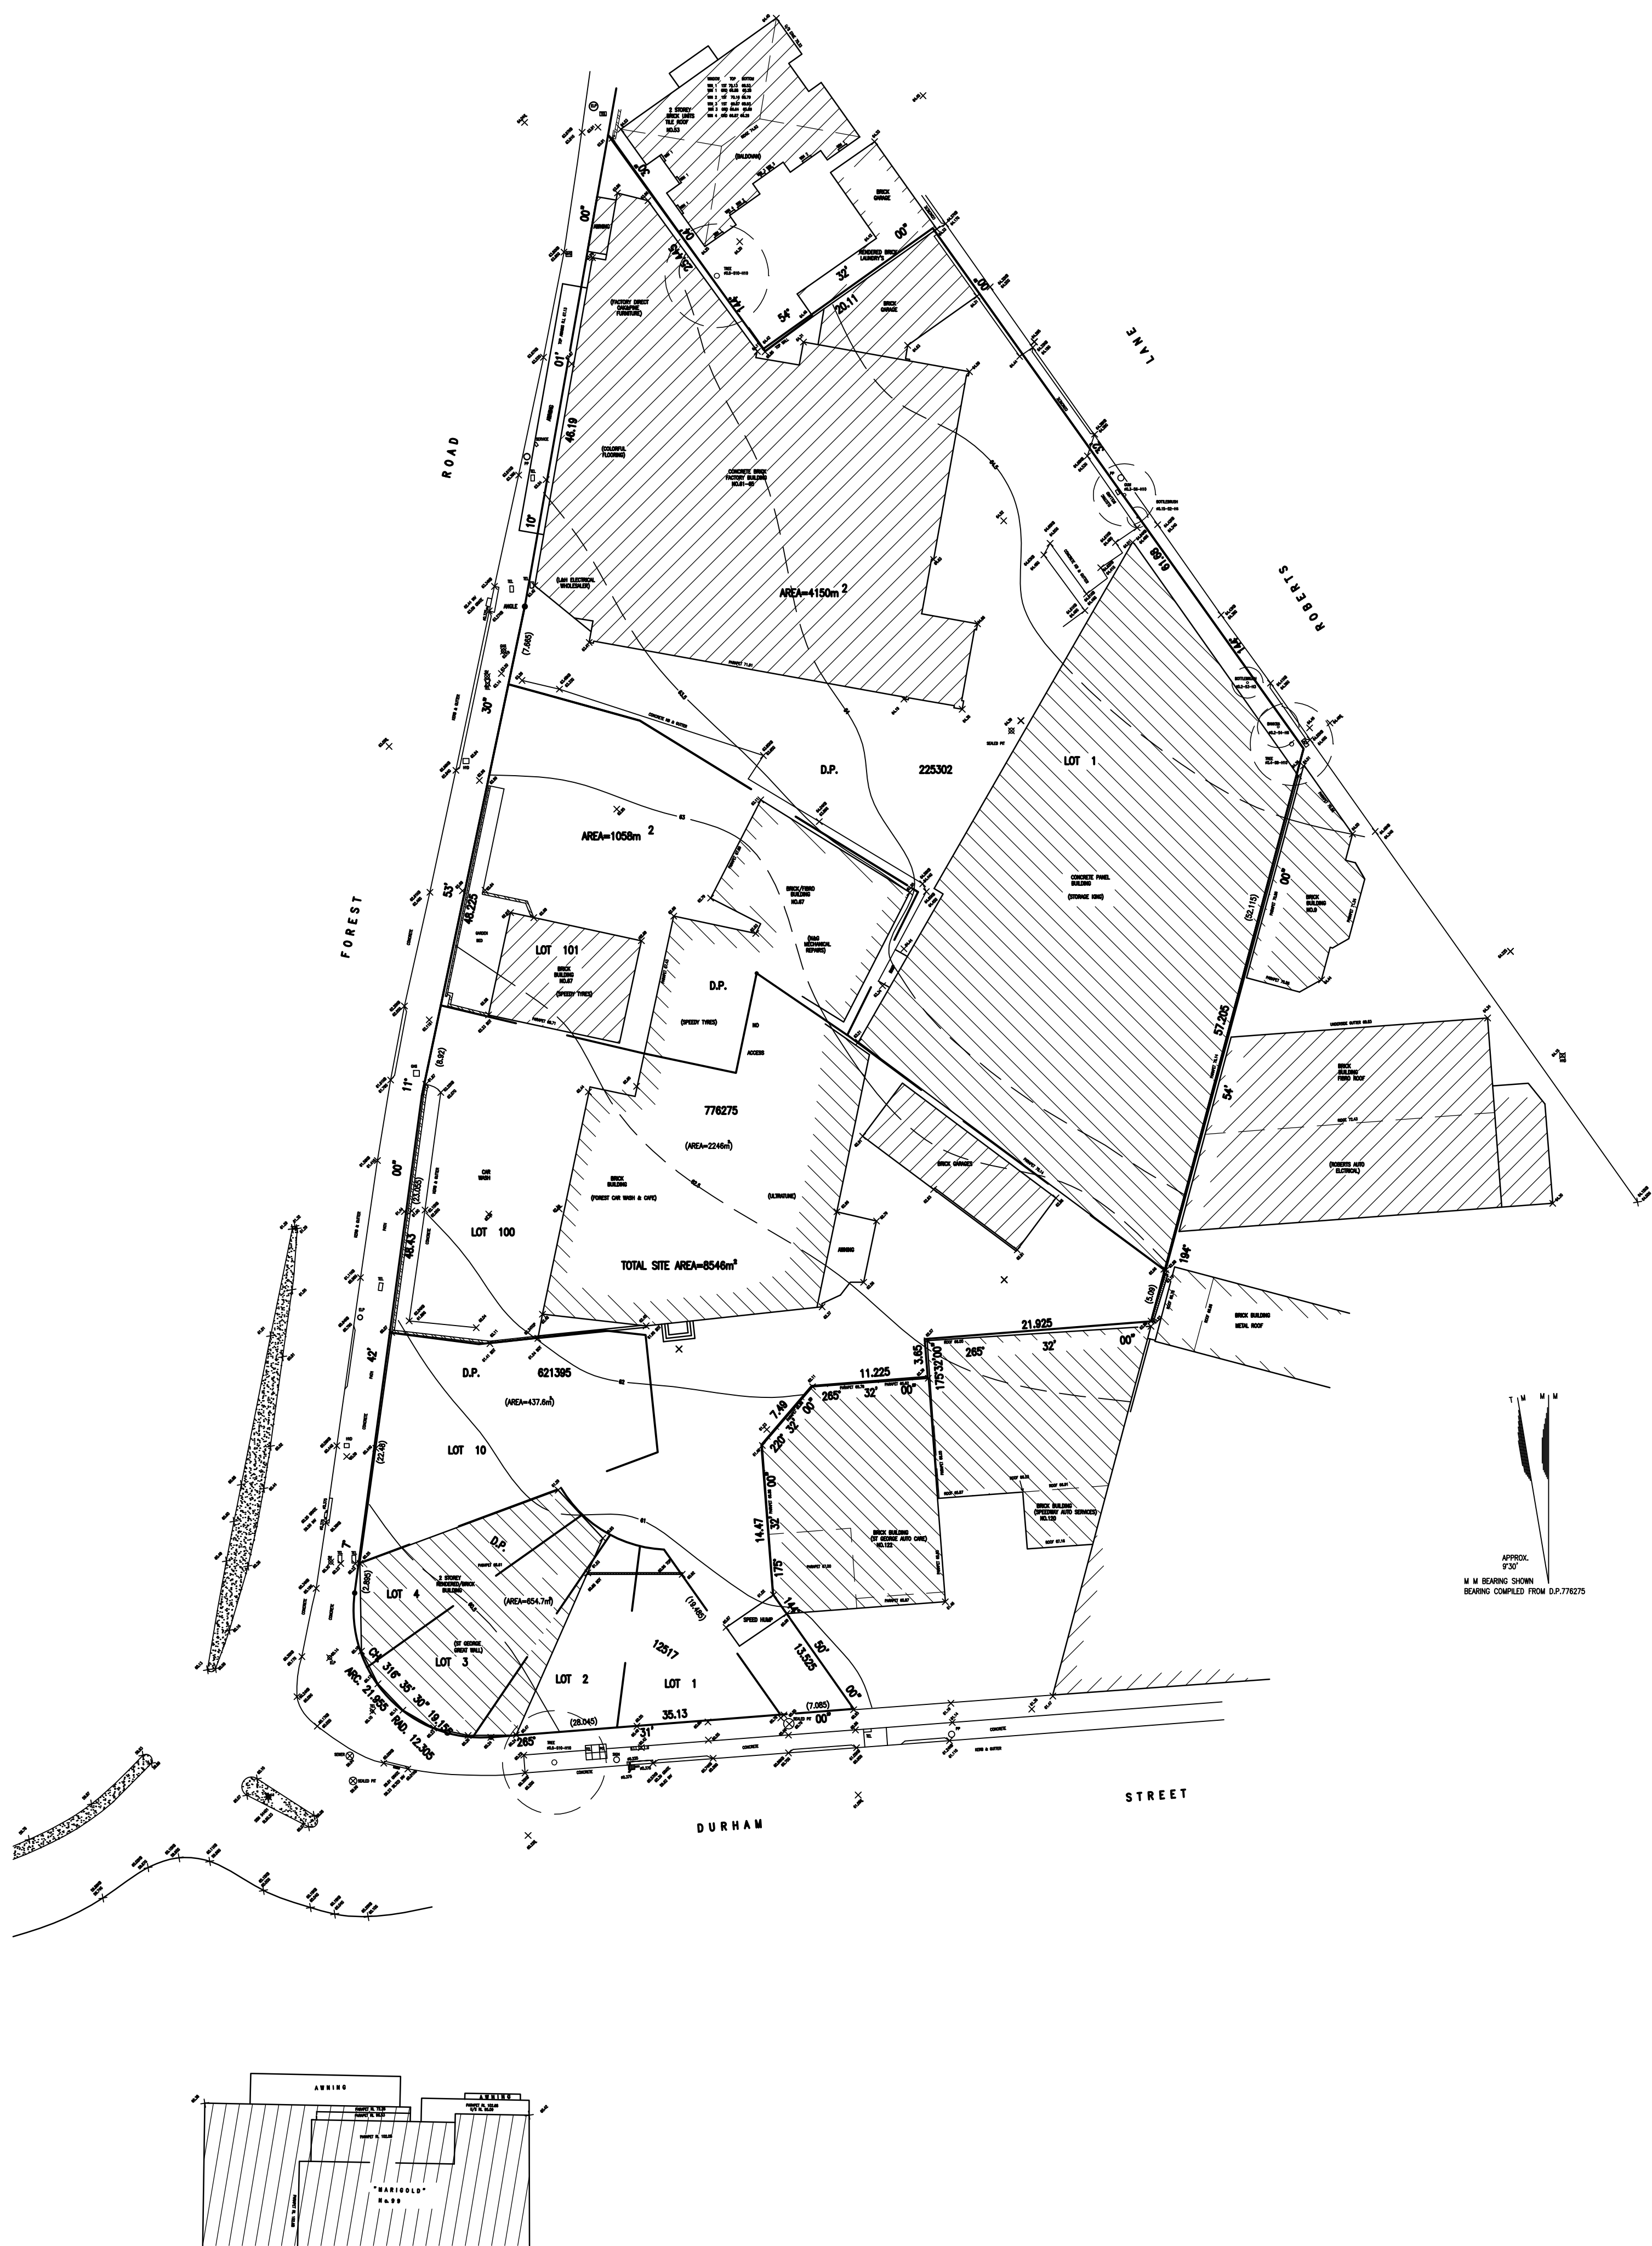

LEGEND

FL-FLOOR LEVEL
VER-VERANDAH
HYD - HYDRANT
PP - POWER POLE
TEL - TELECOM PIT
GAS - GAS MAIN
LP - LIGHT POLE
SV - STOP VALVE
INV - PIPE INVERT
K - KERB
G - GUTTER
ELP - POWER POLE
WITH LIGHT
SMH - SEWER MAN HOLE

NOTE: No underground services search has been carried out. You are advised to "Dial 1100 Before You Dig" before carrying out any building work.

PLAN OF LEVELS AND DETAILS AT
61-75 FOREST ROAD &
126 DURHAM STREET, HURSTVILLE
FOR GENCORP PTY LTD

Boundaries have not been surveyed.
Dimensions and areas compiled from
information obtained from the L.T.O.
Improvements shown are diagrammatic
only and shown for plotting purposes only.

Contours if shown are approximate and
preference should be given to spot levels.
No services search has been made and
only those visible at time of survey have
been located. Levels under buildings unknown.
Adjoining building details shown are approx.
only due to restricted access.

DATUM	A.H.D.
REDUCTION RATIO	1:400
REFERENCE NO.	204225
DATE OF SURVEY	02/10/2014
SURVEYED BY	P.B./L.S./S.S.
DRAWN BY	L.STOJKOVSKI

W. BUXTON PTY LTD
A.C.N. 002 678 819
REGISTERED SURVEYORS
76 WILLISON ROAD
CARLTON 2218
TEL (02) 9553 9800
FAX (02) 9588 5793