

LEGEND


BENCH MARK	▲
OPTUS PIT	OP
TELSTRA PILLAR	TP
COMMS PIT	COM
TELSTRA PIT	TEL
ELECTRIC LIGHT POLE	ELP
ELECTRIC LIGHT BOLLARD	LB
ELECTRICITY PIT	EPIT
ELECTRICITY BOX	EL
POWER POLE	PP
SERVICE PIT	PIT
PIT WITH CONCRETE LID	CLID
PIT WITH METAL LID	MLID
TRAFFIC LIGHT	TL
STREET SIGN	SS
BOLLARD	BOL
ROAD TRAFFIC AUTHORITY	RTA
GRATED INLET PIT	GIP
KERB INLET PIT	KIP
SEWER INSPECTION POINT	SIP
SEWER VENT	SEV
SEWER MANHOLE	SMH
STOP VALVE	SV
HYDRANT	HYD
WATER METER	WM
WATER TAP	TAP
WATER VALVE	WV
GAS VALVE	GM
GAS VALVE	GAS
VEHICLE CROSSING	(VC)
PRAM CROSSING	(PC)
WINDOW	W
DOOR	D
HEAD/SILL	H/S
GAS (DBYD)	G
TELSTRA (DBYD)	T
OPTUS (DBYD)	OP
OPTICAL FIBRE (DBYD)	OF
WATER (DBYD)	W
STORMWATER (DBYD)	SW
SEWER (DBYD)	S
ELECTRICITY (HIGH VOLTAGE)	HV
ELECTRICITY (U'GROUND) (DBYD)	E
ROAD AUTHORITY	RTA

NOTE:-

- BOUNDARIES ARE COMPILED FROM LPI RECORDS AND ARE APPROXIMATE ONLY.
- NO TITLE INVESTIGATION HAS BEEN MADE.
- NO INVESTIGATION OF UNDERGROUND SERVICES HAS BEEN MADE. SERVICES HAVE BEEN PLOTTED FROM RELEVANT AUTHORITIES INFORMATION AND HAVE NOT BEEN SURVEYED. ALL RELEVANT AUTHORITIES SHOULD BE NOTIFIED PRIOR TO ANY EXCAVATION ON OR NEAR THE SITE



REFER TO NOTES AND LEGEND

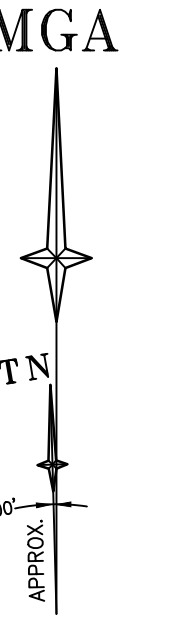

D	00/00/00	-	00
C	00/00/00	-	00
B	00/00/00	-	00
A	09/03/16	3D MESH AND BUILDINGS ADDED	43007
Revision	Date	Description	Reference


THIS IS THE PLAN REFERRED TO IN MY LETTER DATED:
.....
Registered Surveyor NSW

LTS
LOCKLEY
Registered Surveyors NSW
www.ltsl.com.au

Suite 1, Level 1
810 Pacific Highway
Gordon NSW 2072
Locked Bag 5
Gordon NSW 2072
P 1300 587 000
F 02 9499 7760

Client **E & D DANIAS PTY LTD**
Drawing title
PLAN OF DETAIL AND LEVELS OVER VICTORIA ROAD
PRECINCT, MARRICKVILLE

datum AHD	project number 43007	reference number 43007DT
site Area N/A	scale 1:1000 @A1	date of survey 03/03/16
LGA MARRICKVILLE	SHEET OF 1	SHEETS 1

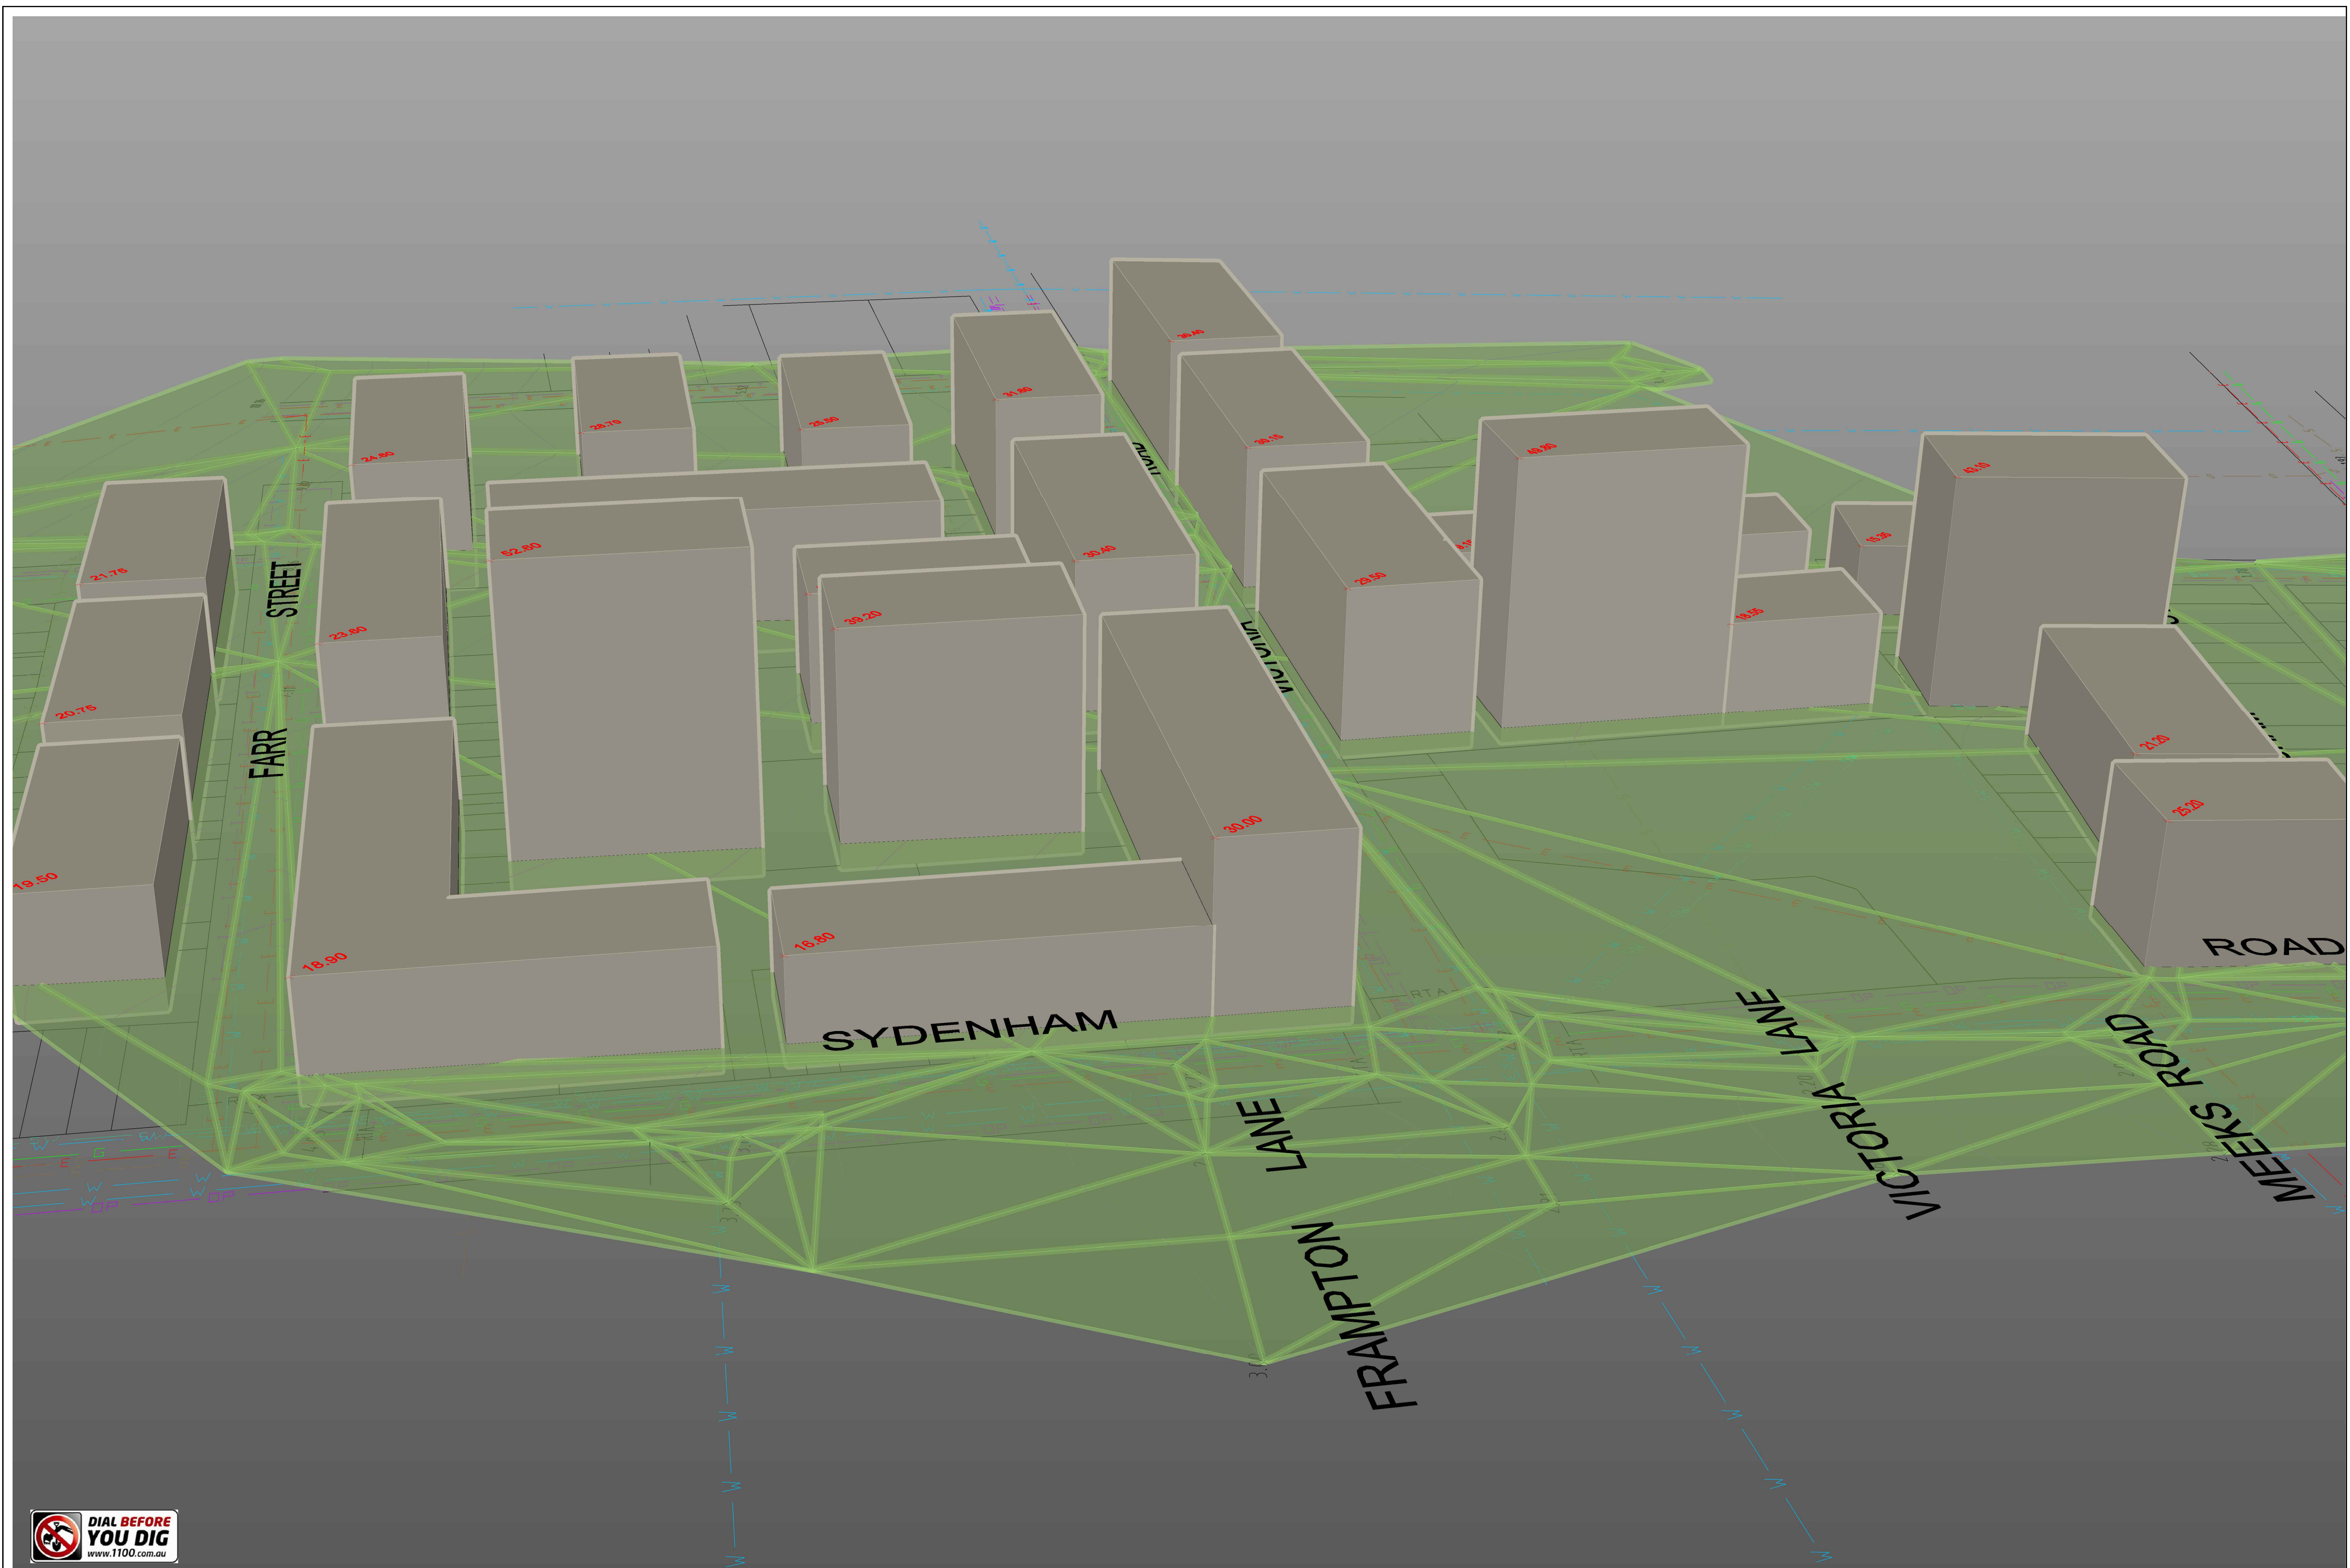

REFER TO NOTES AND LEGEND



D	00/00/00	-	00
C	00/00/00	-	00
B	00/00/00	-	00
A	09/03/16	3D MESH AND BUILDINGS ADDED	43007
Revision	Date	Description	Reference

THIS IS THE PLAN REFERRED TO
IN MY LETTER DATED:
.....
Registered Surveyor NSW



Suite 1, Level 1
810 Pacific Highway
Gordon NSW 2072
Locked Bag 5
Gordon NSW 2072
P 1300 587 000
F 02 9499 7760

Client E & D DANIAS PTY LTD
Drawing title
PLAN OF DETAIL AND LEVELS OVER VICTORIA ROAD
PRECINCT, MARRICKVILLE

datum AHD	project number 43007	reference number 43007DT
site Area N/A	scale 1:1000 @A1	date of survey 03/03/16
LGA MARRICKVILLE	OF 1 SHEET	SHEETS 2



REFER TO NOTES AND LEGEND



D	00/00/00	-	00
C	00/00/00	-	00
B	00/00/00	-	00
A	09/03/16	3D MESH AND BUILDINGS ADDED	43007
Revision	Date	Description	Reference

THIS IS THE PLAN REFERRED TO
IN MY LETTER DATED:
.....
Registered Surveyor NSW



Suite 1, Level 1
810 Pacific Highway
Gordon NSW 2072
Locked Bag 5
Gordon NSW 2072
P 1300 587 000
F 02 9499 7760

Client E & D DANIAS PTY LTD
Drawing title
PLAN OF DETAIL AND LEVELS OVER VICTORIA ROAD
PRECINCT, MARRICKVILLE

datum AHD	project number 43007	reference number 43007DT
site Area N/A	scale 1:1000 @A1	date of survey 03/03/16
LGA MARRICKVILLE	OF 1	SHEET SHEETS 3