


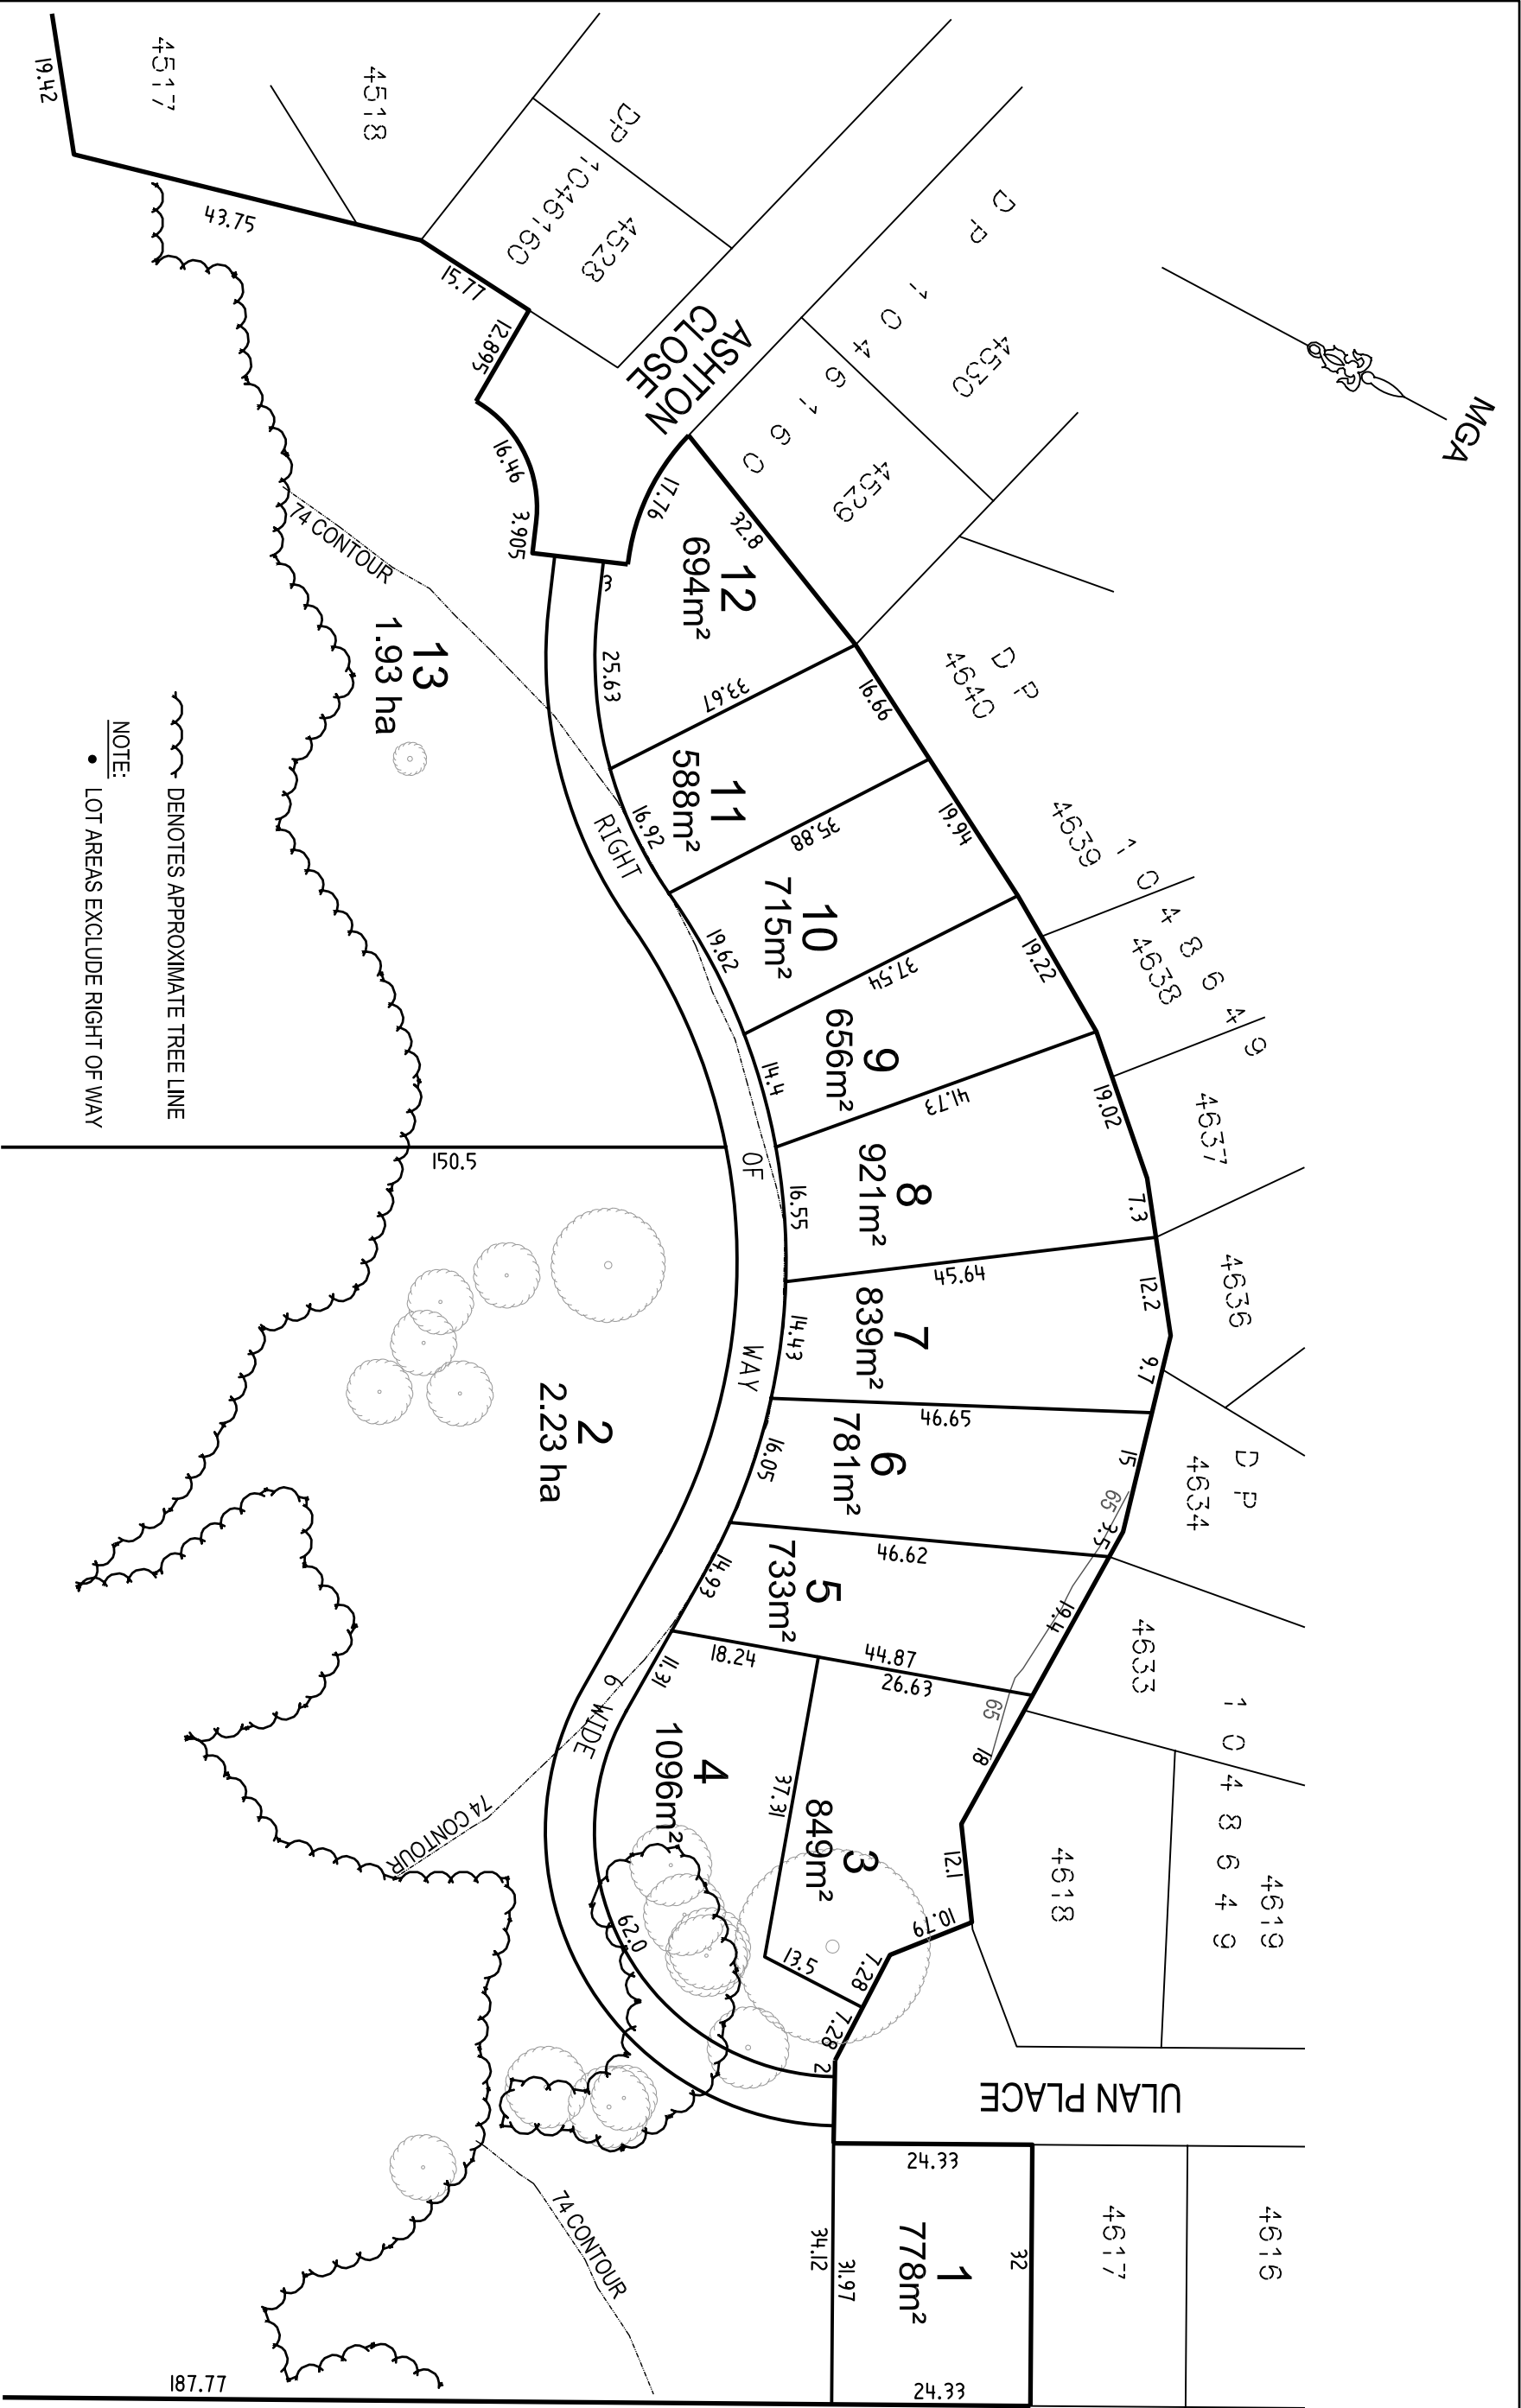

ISSUE

AMENDMENT

DATE

A

INITIAL ISSUE

2/06/14

B

AMEND RIGHT OF WAY

3/06/14

C

ADJUST BDYS BETWEEN LOTS 3 & 4 AND LOTS 2 & 12

23/06/14

D

ADD LOT 13

1/07/14

SCALE 1:800

01020304050

Metres

LandTeam Australia Pty Ltd

ABN 35 300 283 892

Wollongong Office

5/97 Shellharbour Road

Postal: PO Box 353

WARILLA NSW 2528

p: (02) 4296 7055

f: (02) 4297 1163

e: wollongong@landteam.com.au

BSI

FS550318

A3 SHEET

UNICOMB DEVELOPMENTS

LOT LAYOUT PLAN

LOT 4300 IN D.P. 1058963

SURVEY DATE:

SURVEYED: PDR

DRAWN: JAK

CHECKED: PDR

DRAWING No.

N/A

ISSUE

202671

SHEET 2 OF 2 SHEET(S)

FILE NAME : 202671v11&14 proposed 12 lot subd 02-D.dwg

COPYRIGHT: Concepts and Information within these drawings and related documents are the copyright of LandTeam Australia Pty Ltd. Unauthorised copying of part or whole of the document(s) is a breach of this copyright.

GEOCOMP No.: 2671 V 15