


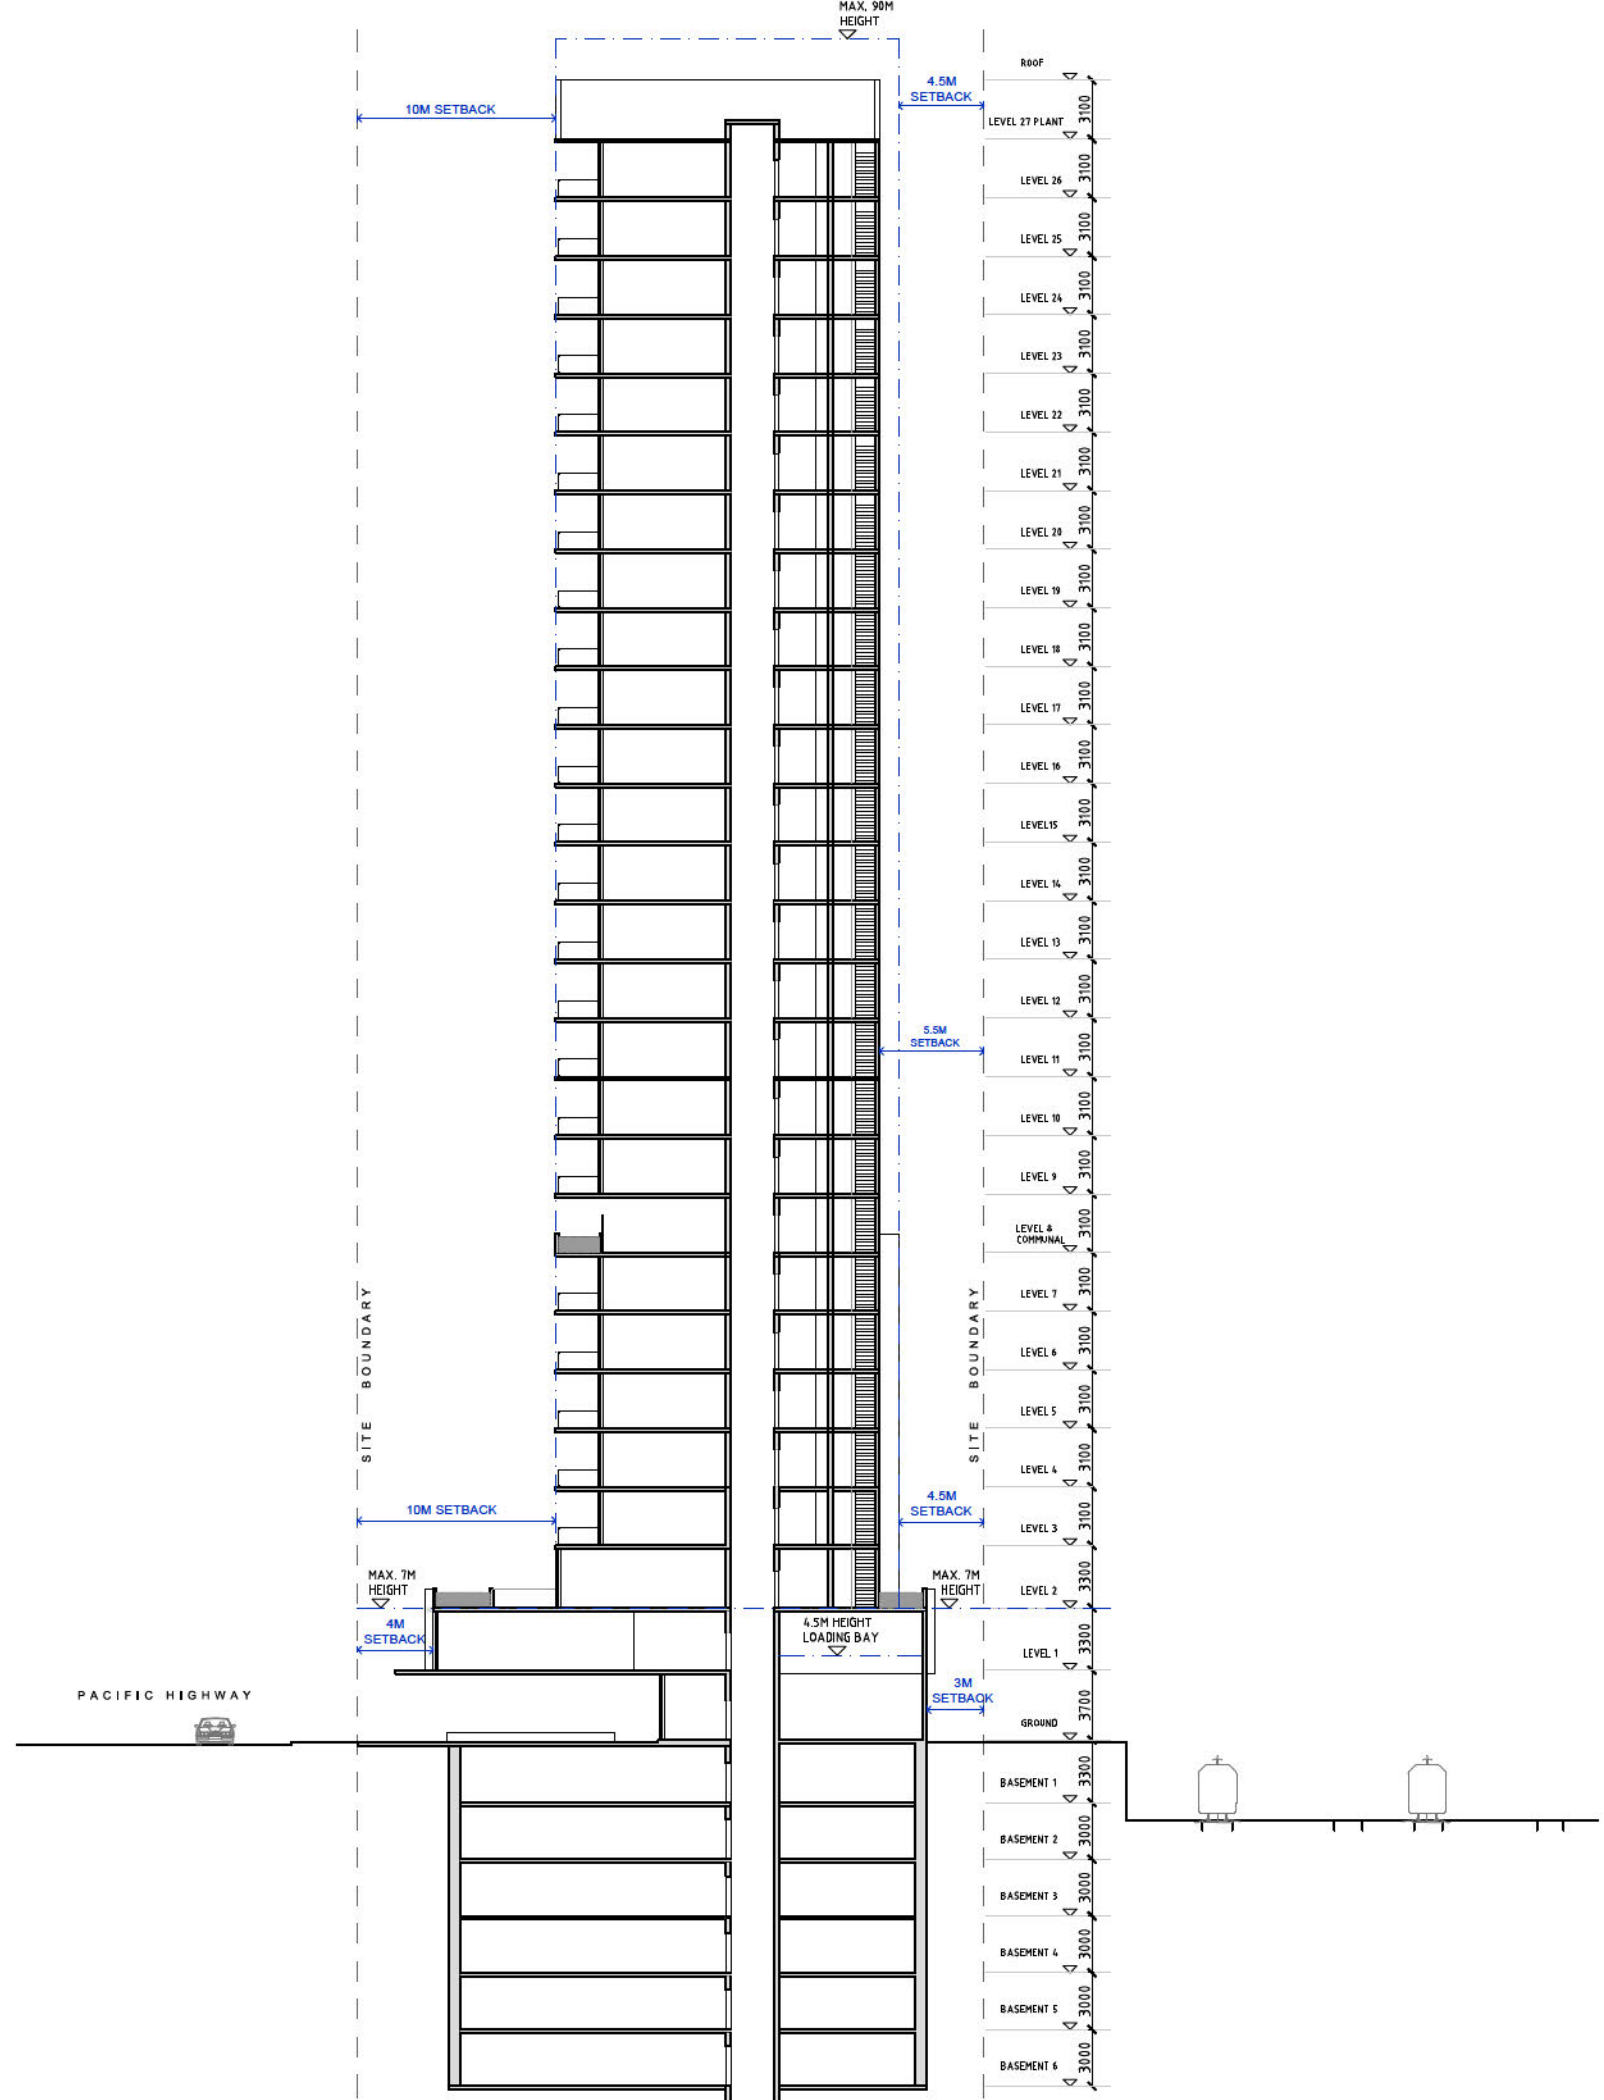

INDICATIVE SECTION
Scale 1:400