


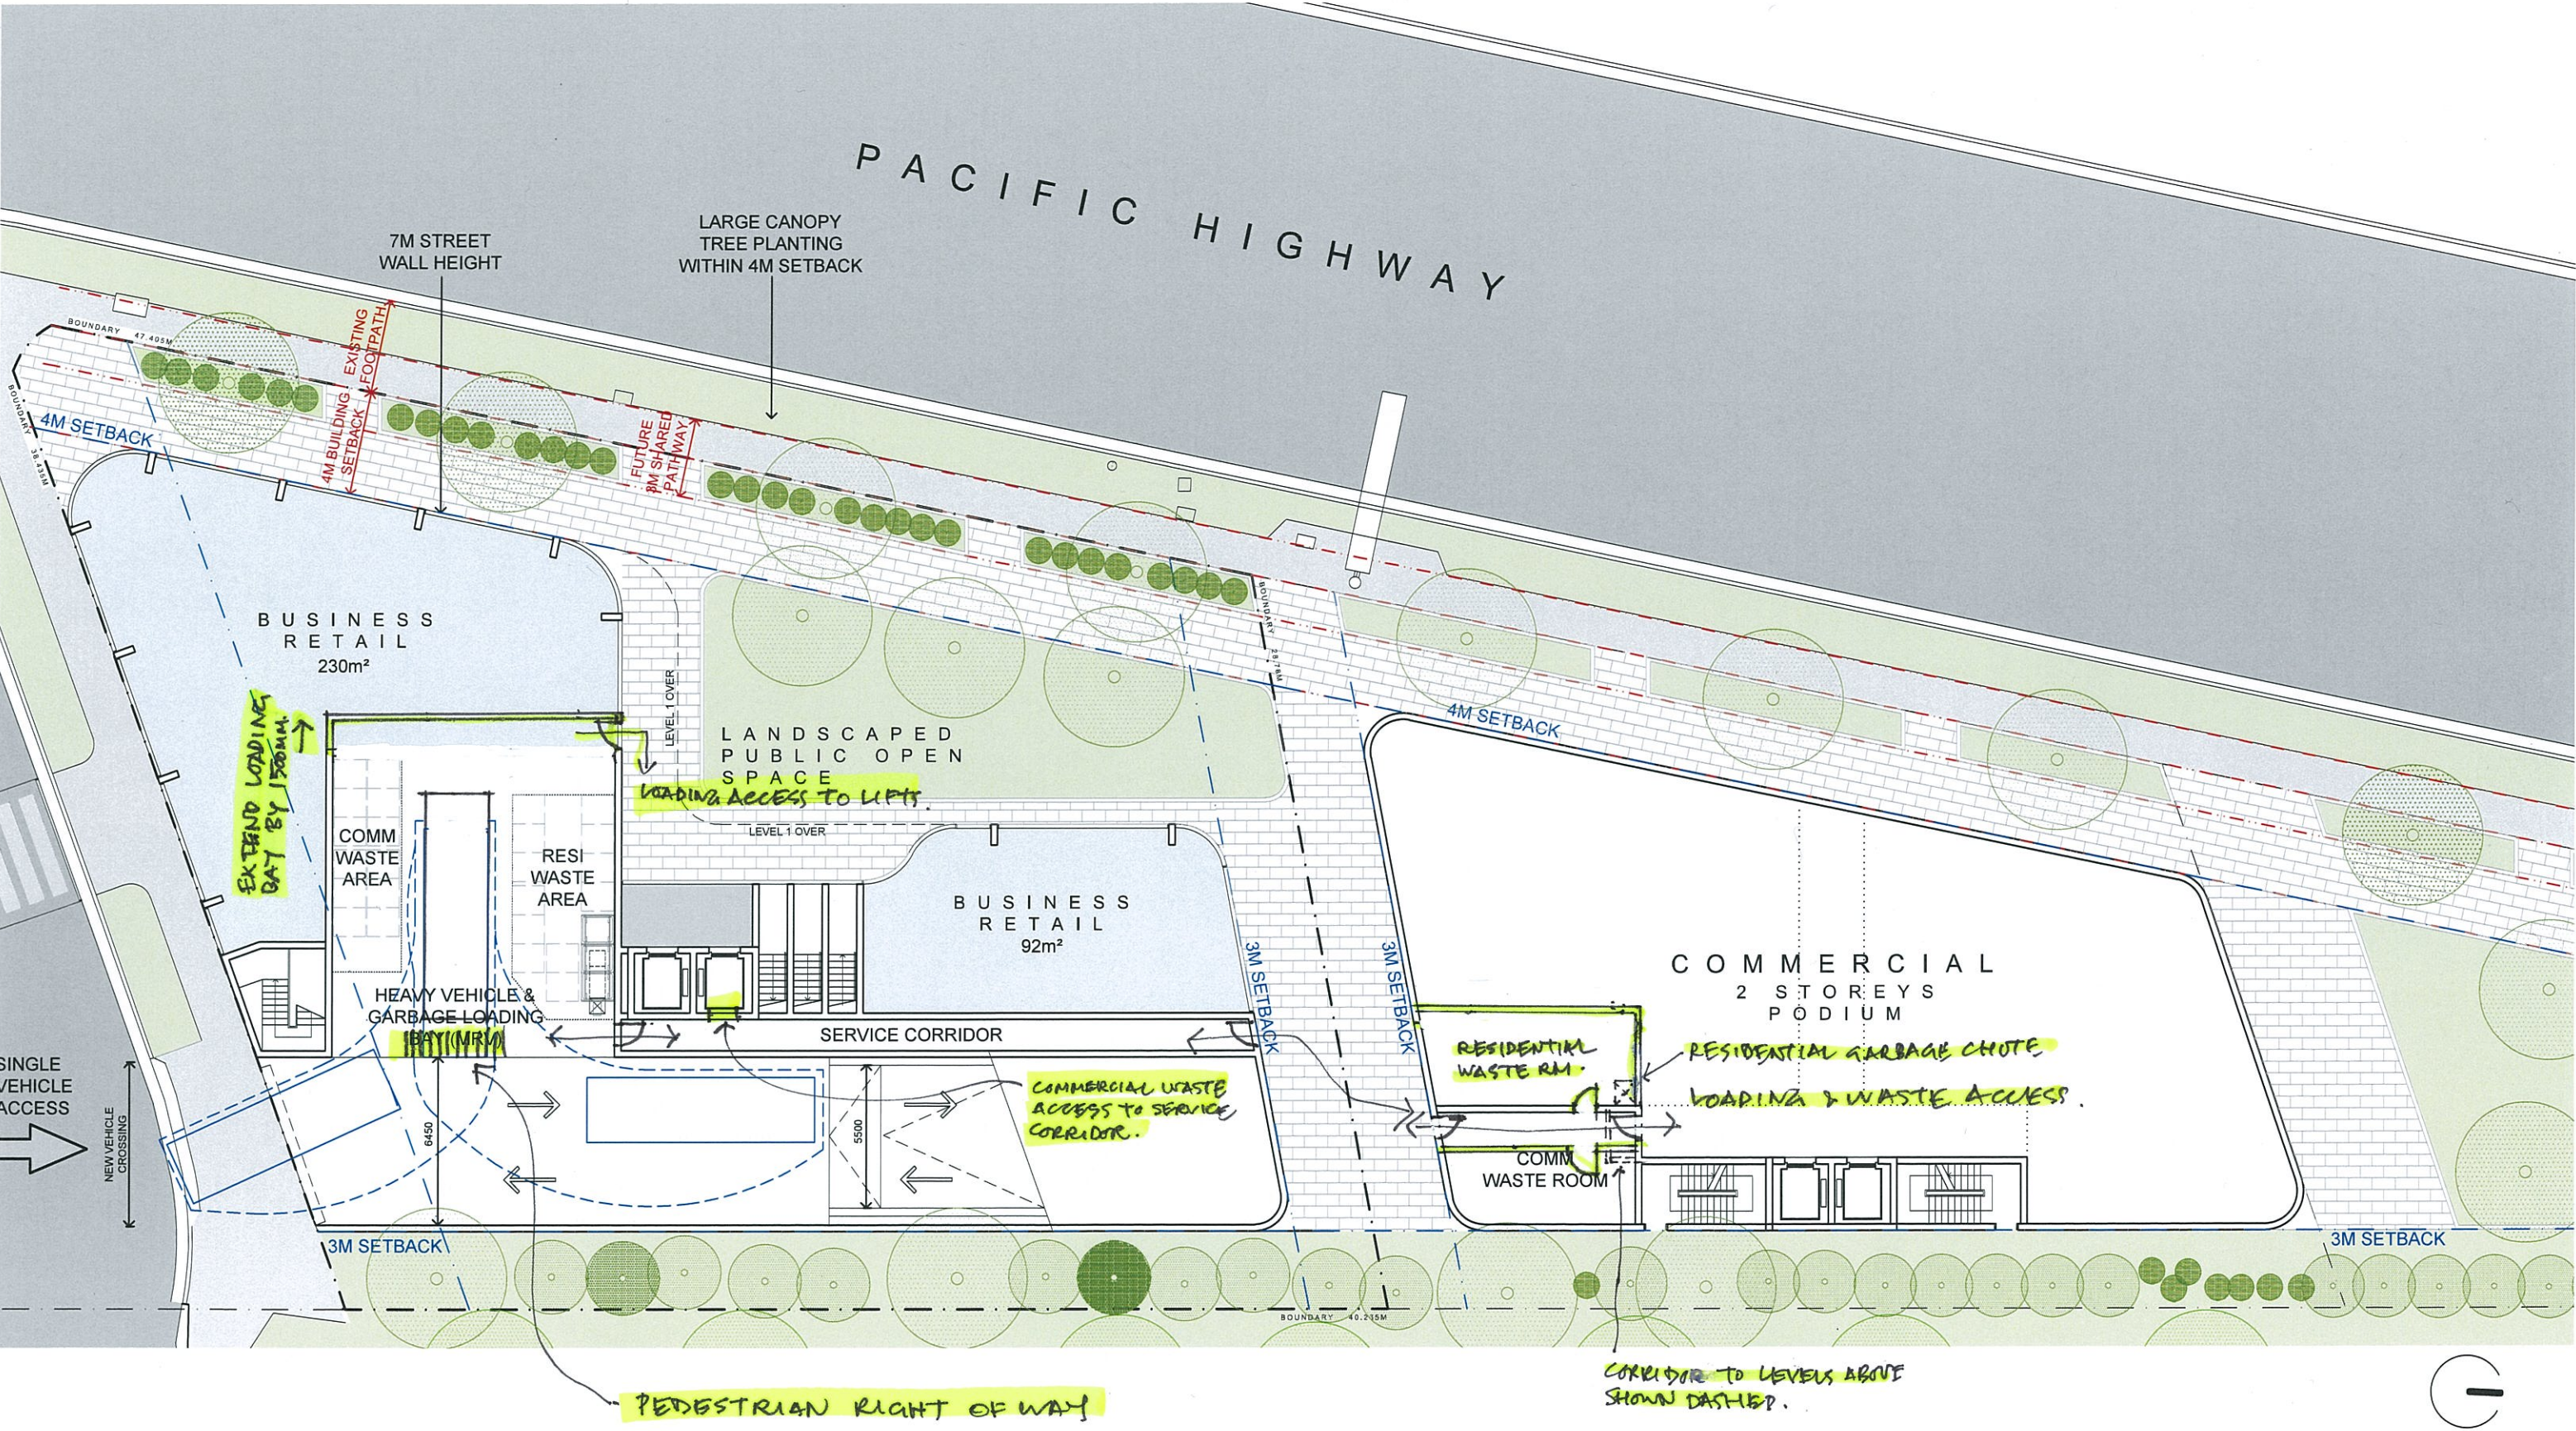

OPTION B - TOWER 2 MIXED COMMERCIAL/RESIDENTIAL
5.3 CONCEPT PLANS
Revised 03.04.2019
GROUND FLOOR
Scale 1:250