




KANNFINCH
Korn Finch Group Pty Ltd 50 Camogah St Sydney NSW 2000

Project: Mixed Use Development

Drawing no.
DA3.12

Project No.

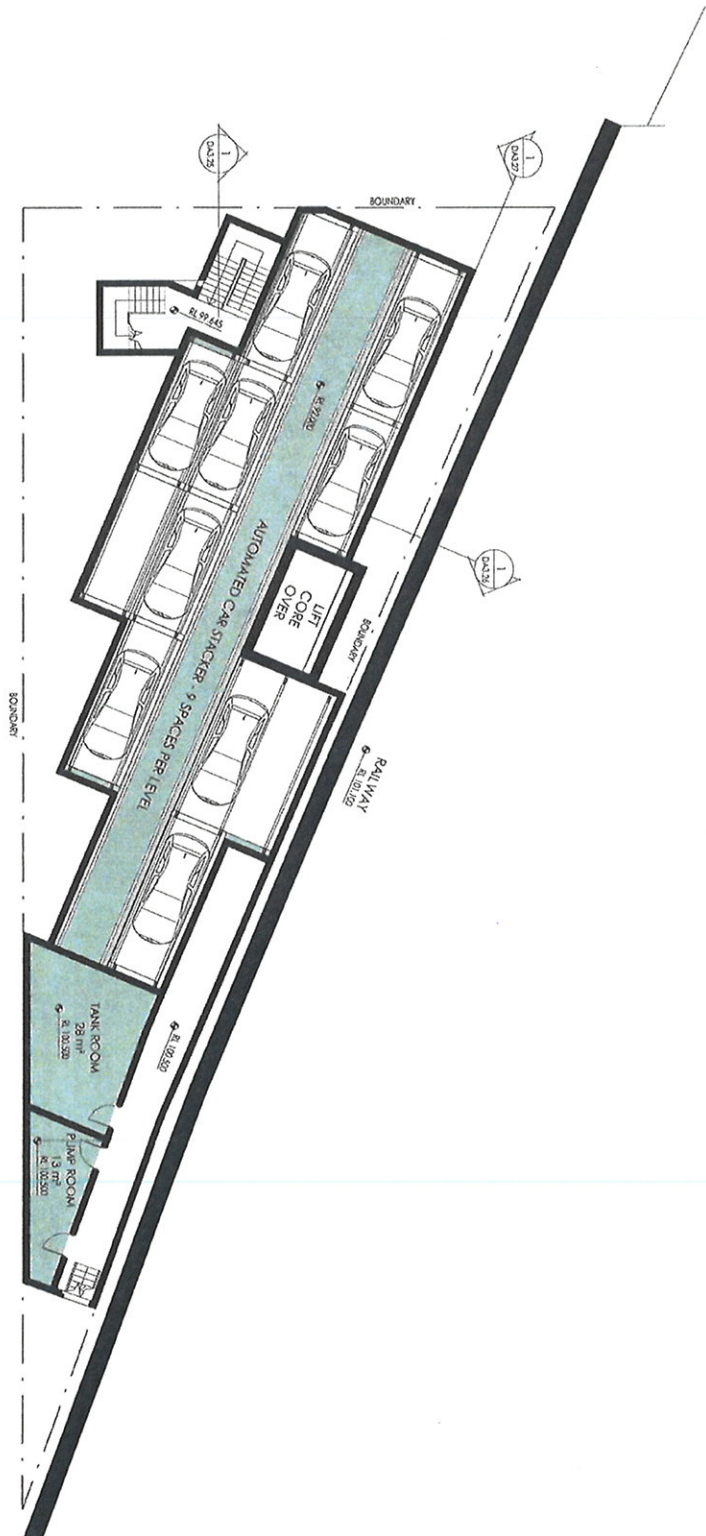

H	PODIUM HEIGHT REDUCED BY 1 LEVEL.	31.07.2018
G	FOR INFORMATION	10.07.2018
F	FOR INFORMATION	09.07.2018
E	FOR INFORMATION	26.05.2018
D	FOR INFORMATION	22.05.2018
Rev.	Revision Description	CHK.

KANNFINCH

Project
Mixed Use Development

Drawing
Typical Basement Carpark Plan (4 Levels)
DA3.10

Scale
1 : 200 @ A3




Kannfinch Group Pty Ltd 50 Castlereagh St Sydney NSW 2000
ACN 139 614 778 Tel: +61 2 9299 4111 www.kannfinch.com
Nominated Architect: Stephen Jordan NSW Reg No 5108

58 Anderson Street Chiswick

Drawn
IY

Checked
TDW

Project No.
.6611

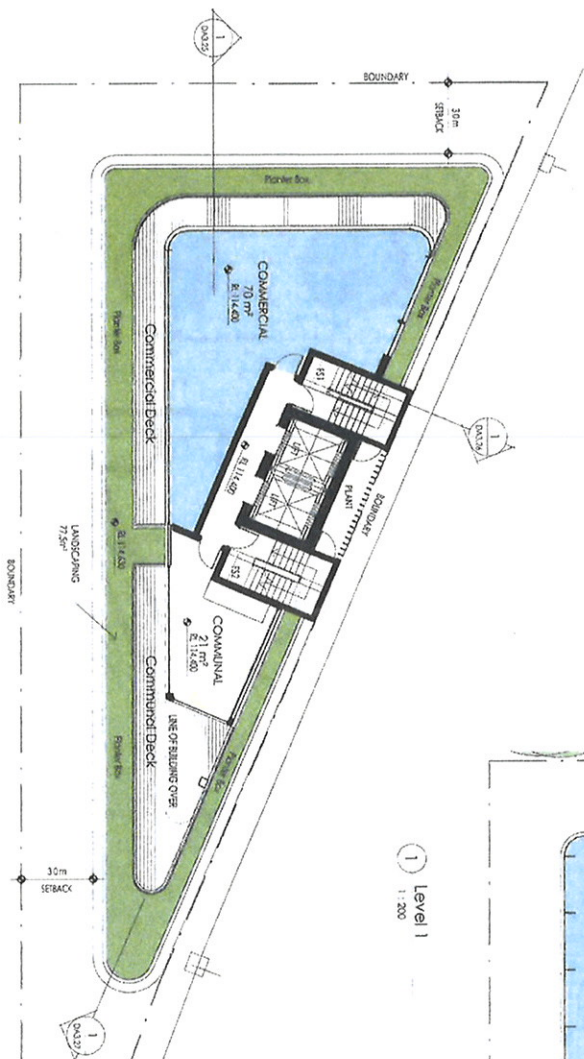

Level 1
1:200

2
Level 2
1 : 200

Rev.	Revision Description	Chk	Date
H	PODUM HEIGHT REDUCED BY 1 LEVEL		31.07.2018
G	FOR INFORMATION		10.07.2018
F	FOR INFORMATION		09.07.2018
E	FOR INFORMATION		22.05.2018
D	FOR INFORMATION		22.05.2018
C	FOR INFORMATION		23.11.2017

KANNFINCH

Project: Mixed Use Development

Drawing
Level 01 & 02 Plan

Drawing No.
DA3.14

I

Konfrach Group Pty Ltd 50 Carrington St Sydney NSW 2000
ACN 139 614 796 Tel +61 2 9299 4111 www.konfrach.com
Nominated Architect: Stephen Jamison NSW A28 Reg No 5108


58 Anderson Street Chatswood

Scale: 1 : 200 @ A3


Drawn	Checked
LY	TDW

Project No.
6611


31/07/2018 11:02:42 AM Plot Date:

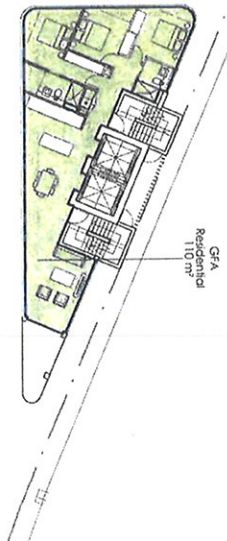


6 Level 3-26 Typical
1:300

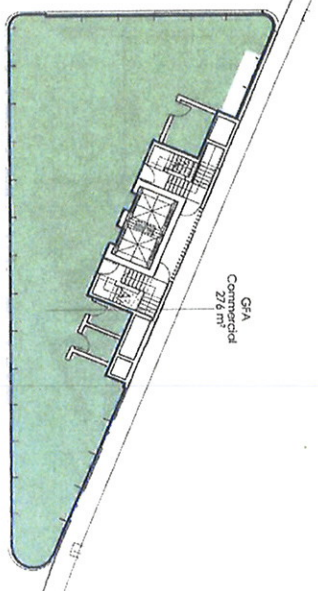


4 Level 1
1:300

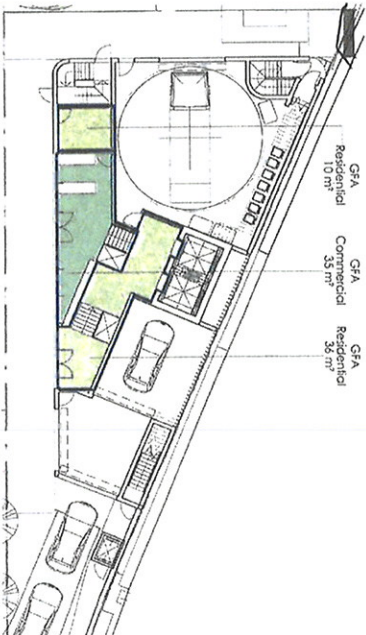


2 Ground Floor
1:300

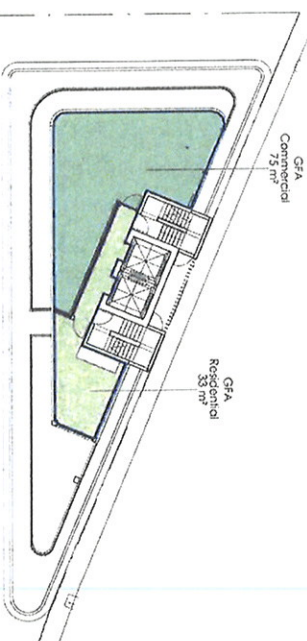

5 Level 2
1:300

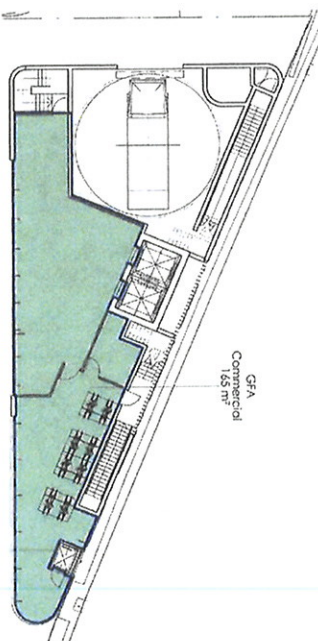

3 Mezzanine
1:300

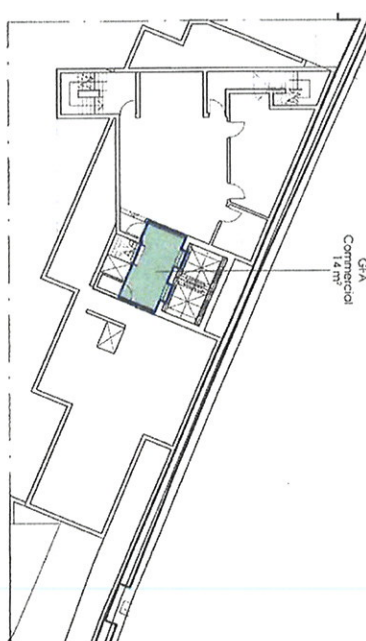

1 Lower Ground
1:300

Residential GFA Schedule		
Level	Area	# of Floors
Level 5	110 m²	24
Level 2	33 m²	1
Ground Floor	36 m²	1
Ground Floor	10 m²	1
TOTAL RESIDENTIAL GFA		2722 m²

Commercial GFA Schedule		
Level	Area	# of Floors
Level 2	75 m²	1
Level 1	276 m²	1
Mezzanine	165 m²	1
Ground Floor	35 m²	1
Lower Ground	14 m²	1
TOTAL COMMERCIAL GFA		565 m²

PROJECT STATISTICS

Site Area	565 m²
FSR Commercial	1.00 : 1
FSR Residential	4.82 : 1
Commercial GFA	564 m²
Residential GFA	2722 m²
Soft Landscape Required (25%)	141 m²
Soft Landscape Provided	148 m²

KANNFINCH

Project
Mixed Use Development

Drawings
GFA Plans & Schedules

Team Finch Group Pty Ltd
ACN 139 644 778 Tel: +61 2 959 4111 www.kannfinch.com
Notified Architect: Stephen Johnson NVR Reg No 5108

58 Anderson Street Chiswick

Scale
1:300 @ A3

Drawn
ITW

Checked
TDW

Project No
6611



H MODULAR HEIGHT REDUCED BY 1 LEVEL
G FOR INFORMATION
F FOR INFORMATION
Revision Description
Revised Design
31.07.2018
03.07.2018
07.07.2018
DKS










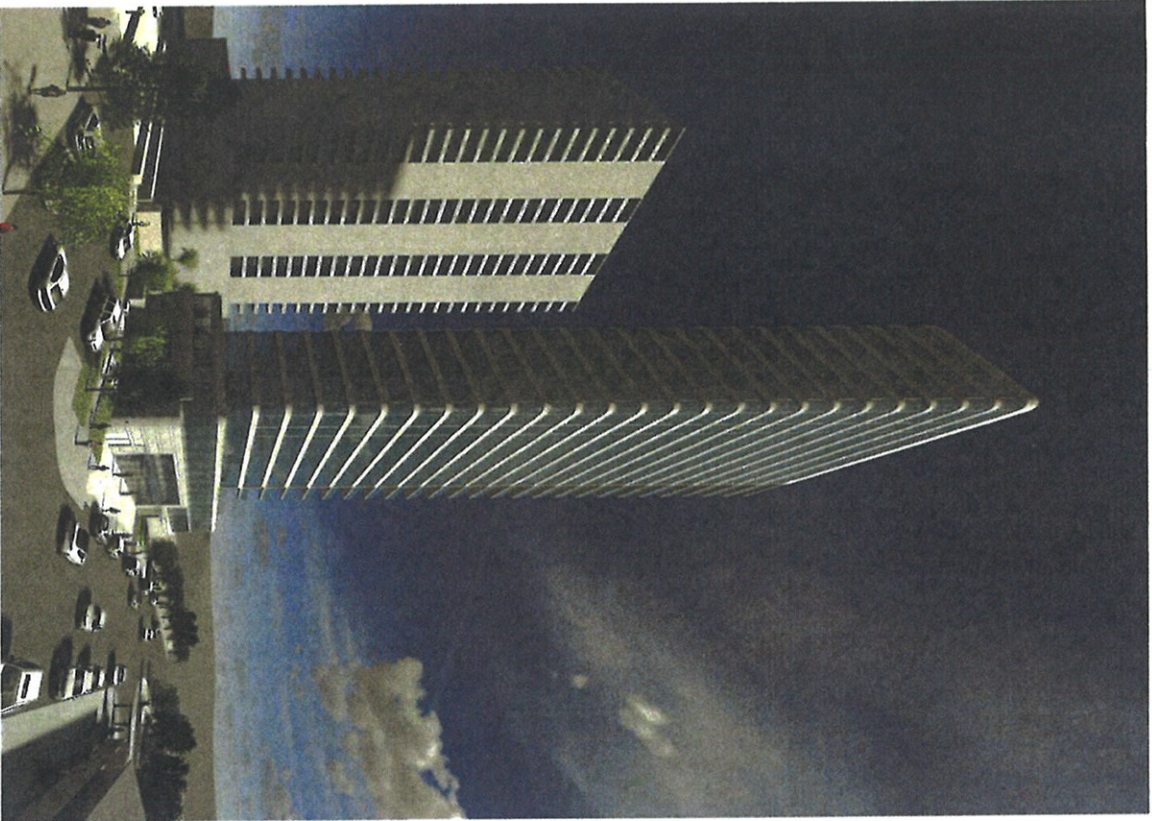

H	PODUM HEIGHT REDUCED BY 1 LEVEL	31.07.2018
G	FOR INFORMATION	09.07.2018
F	FOR INFORMATION	25.05.2018
E	FOR INFORMATION	22.05.2018
D	FOR INFORMATION	23.11.2017
C	FOR INFORMATION	DOES
B	Revision Description	
A	DO NOT SCALE FROM THIS JOB AND DO NOT CONSIDER IT AS A BASIS FOR CONSTRUCTION OF ANYTHING. ANY DISCREPANCY	

KANNFINCH

Project
Mixed Use Development

Drawing
Massing Study

Drawing No.
DA3.31

Kann Finch Group Pty Ltd 50 Carrington St Sydney NSW 2000
ACN 139 614 798 Tel +61 2 9299 4111 www.kannfinch.com
Nominated Architect: Stephen Jordon NSW A&P Reg No 5108

58 Anderson Street Chatswood



Scales
@ A3

Drawn
IV

Checked
TDW

Project No.
6611

Revision
H

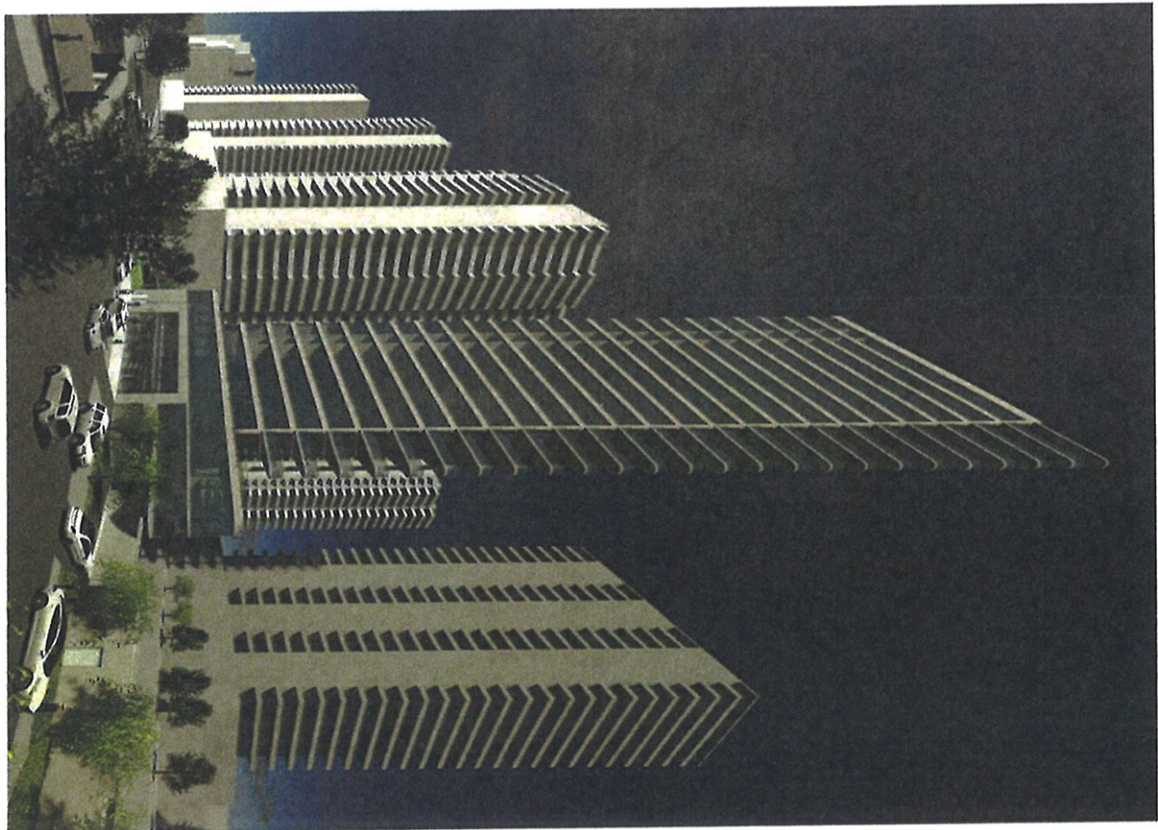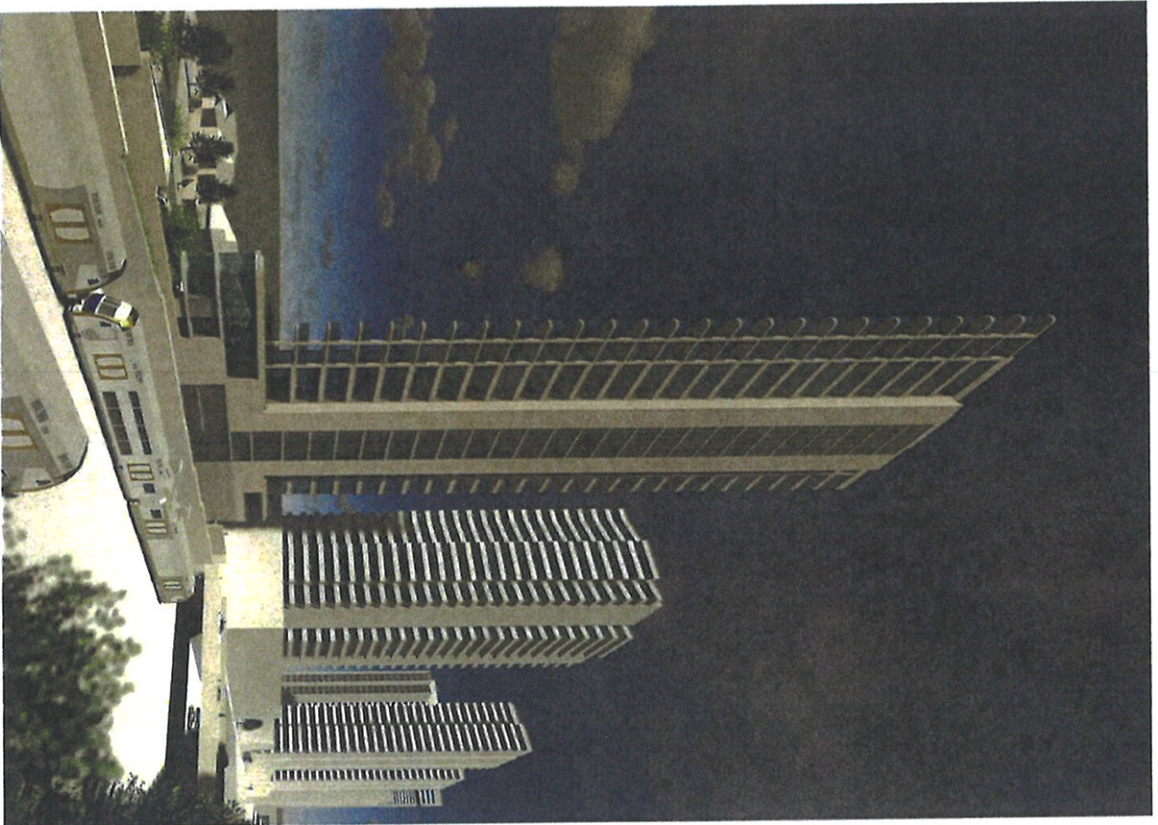

H	PODDUM HEIGHT REDUCED BY 1 LEVEL	31.07.2018
G	FOR INFORMATION	10.07.2018
F	FOR INFORMATION	09.07.2018
E	FOR INFORMATION	23.05.2018
D	FOR INFORMATION	22.05.2018
C	FOR INFORMATION	21.11.2017
B	FOR INFORMATION	20.11.2017
A	FOR INFORMATION	19.11.2017

KANNFINCH

Project
Mixed Use Development

Drawing
Massing Study

Drawing No.
DA3.32

Kann Finch Group Pty Ltd 55 Carrington St, Sydney NSW 2000
ACN 135 844 778 Tel: +61 2 9297 4111 www.kannfinch.com
Hermetic Architect: Stephen Jamison (NSW Reg No 3168)

58 Anderson Street Chiswick

Scale: @ A3

Drawn: IT

Checked: TDW

Project No: 6611

31/07/2018 11:03:43 AM Plot Date: