


ATTACHMENT 4

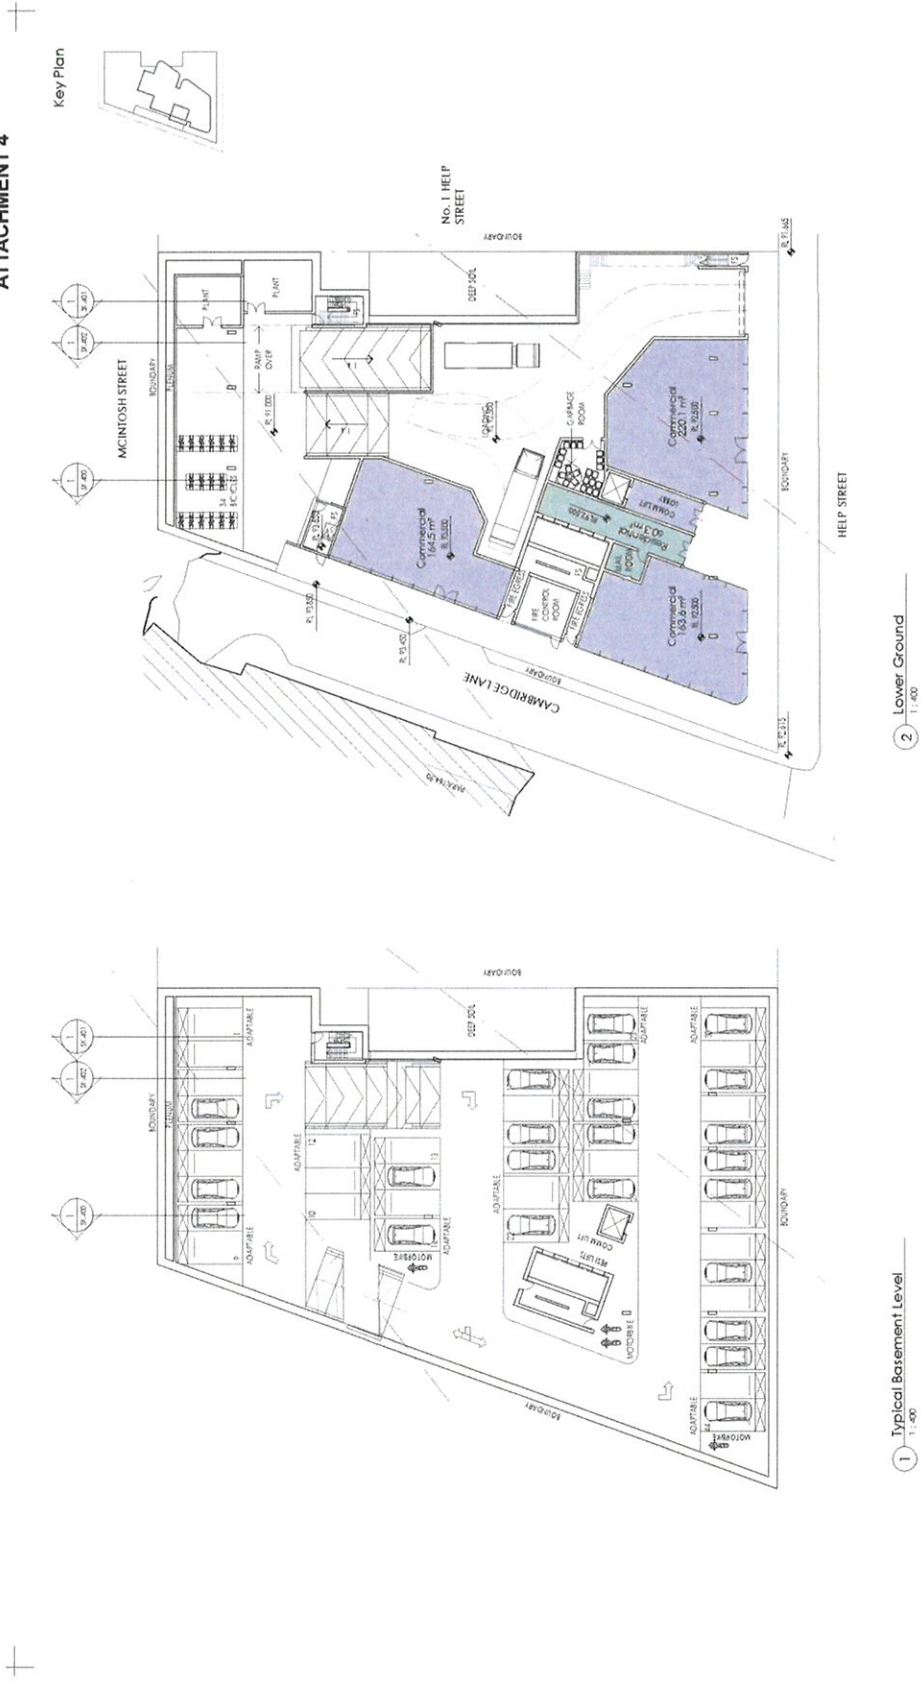


Project		Cnr Cambridge Lane & Help Street Chatswood - Mixed Use Development	
Drawing		Basement & Lower Ground Plan	
Drawing No.		PP002	
Revision		G	
Project No.		6521	
Scale		1:400 @ A3	
Drawn		TY	
Checked		TDW	
Date		14/06/2018 12:19:51 PM	

Revision		Date	
G		13/04/2018	
F		29/05/2018	
E		28/04/2018	
D		21/12/2017	
C		21/12/2017	
B		20/11/2017	
A		20/11/2017	


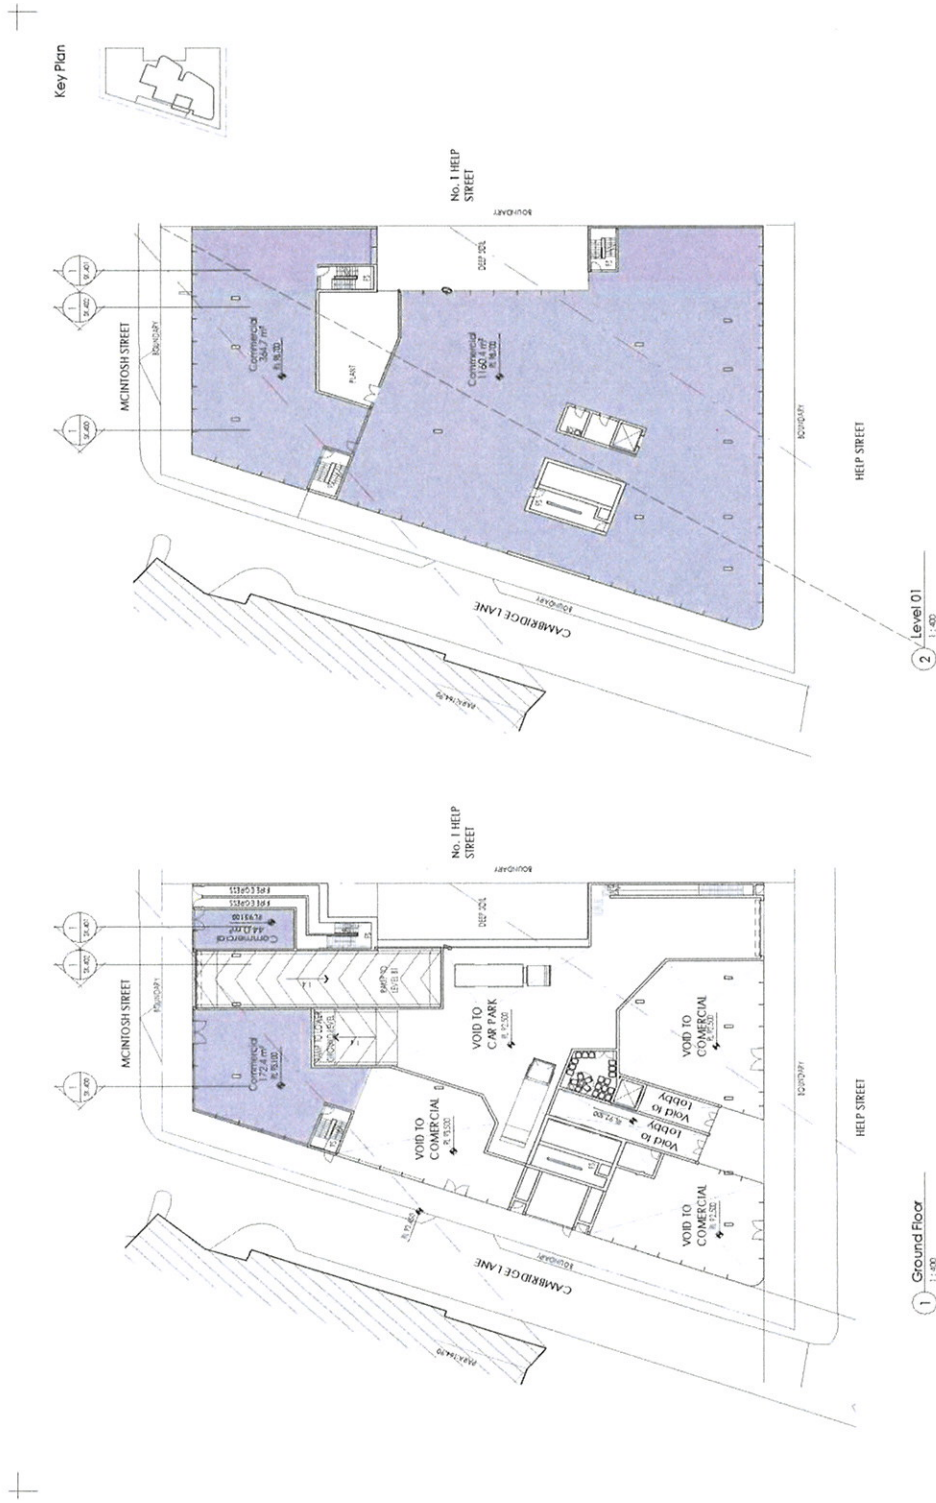

KANNFINCH

Project: Cnr Cambridge Lane & Help Street Chatswood - Mixed Use Development
3-5 Help Street Chatswood

Drawing: Ground Floor & Level 01 Plan

Scale: 1:400 @ A3


Check: TDW

Project No: 6521

Date: 14/02/2018 12:19:54 PM

Plot Down:

Rev	Description	Date
1	FOR INFORMATION	11/02/2018
2	FOR INFORMATION	20/02/2018
3	FOR INFORMATION	20/02/2018
4	FOR INFORMATION	21/02/2018
5	FOR INFORMATION	21/02/2018
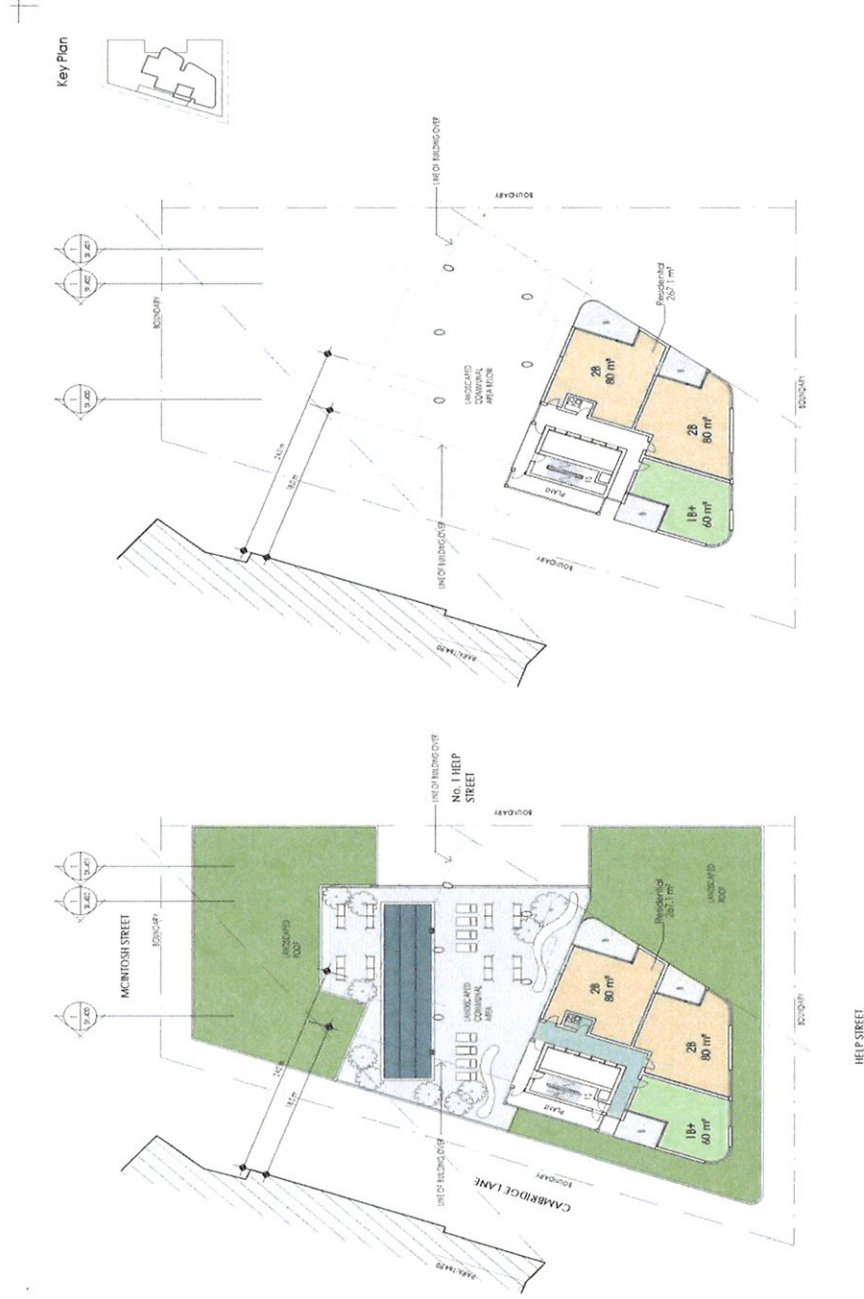

1 Level 02
1:400


2 Level 03-05 (Typical)
1:400

---	--	---	--	--	--	--	--	---------------------------------------	--	---	--	---	--	-------------------------------------	--	--	--	--	--	------------------------------------	--



+

+

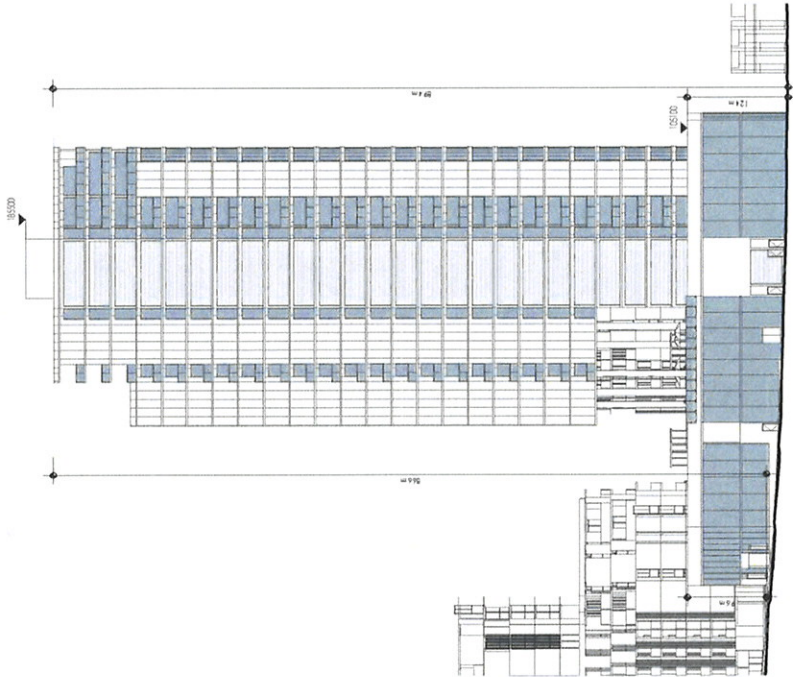

13/06/2018
20/06/2018
20/06/2018
27/12/2017
20/11/2017

FOR INFORMATION
FOR INFORMATION
FOR INFORMATION
FOR INFORMATION
FOR INFORMATION

Rev. A
Rev. B
Rev. C
Rev. D
Rev. E


Project

Cnr Cambridge Lane & Help
Street Chatswood - Mixed Use
Development

3-5 Help Street Chatswood

Drawing

West Elevation

Drawing No.

SK.301

Revision

G

Drawn

IV

Checked

IDW

Scale

1:500 @ A3

Project No.

6521

14/06/2018 12:20:24 PM

Not Date:







