


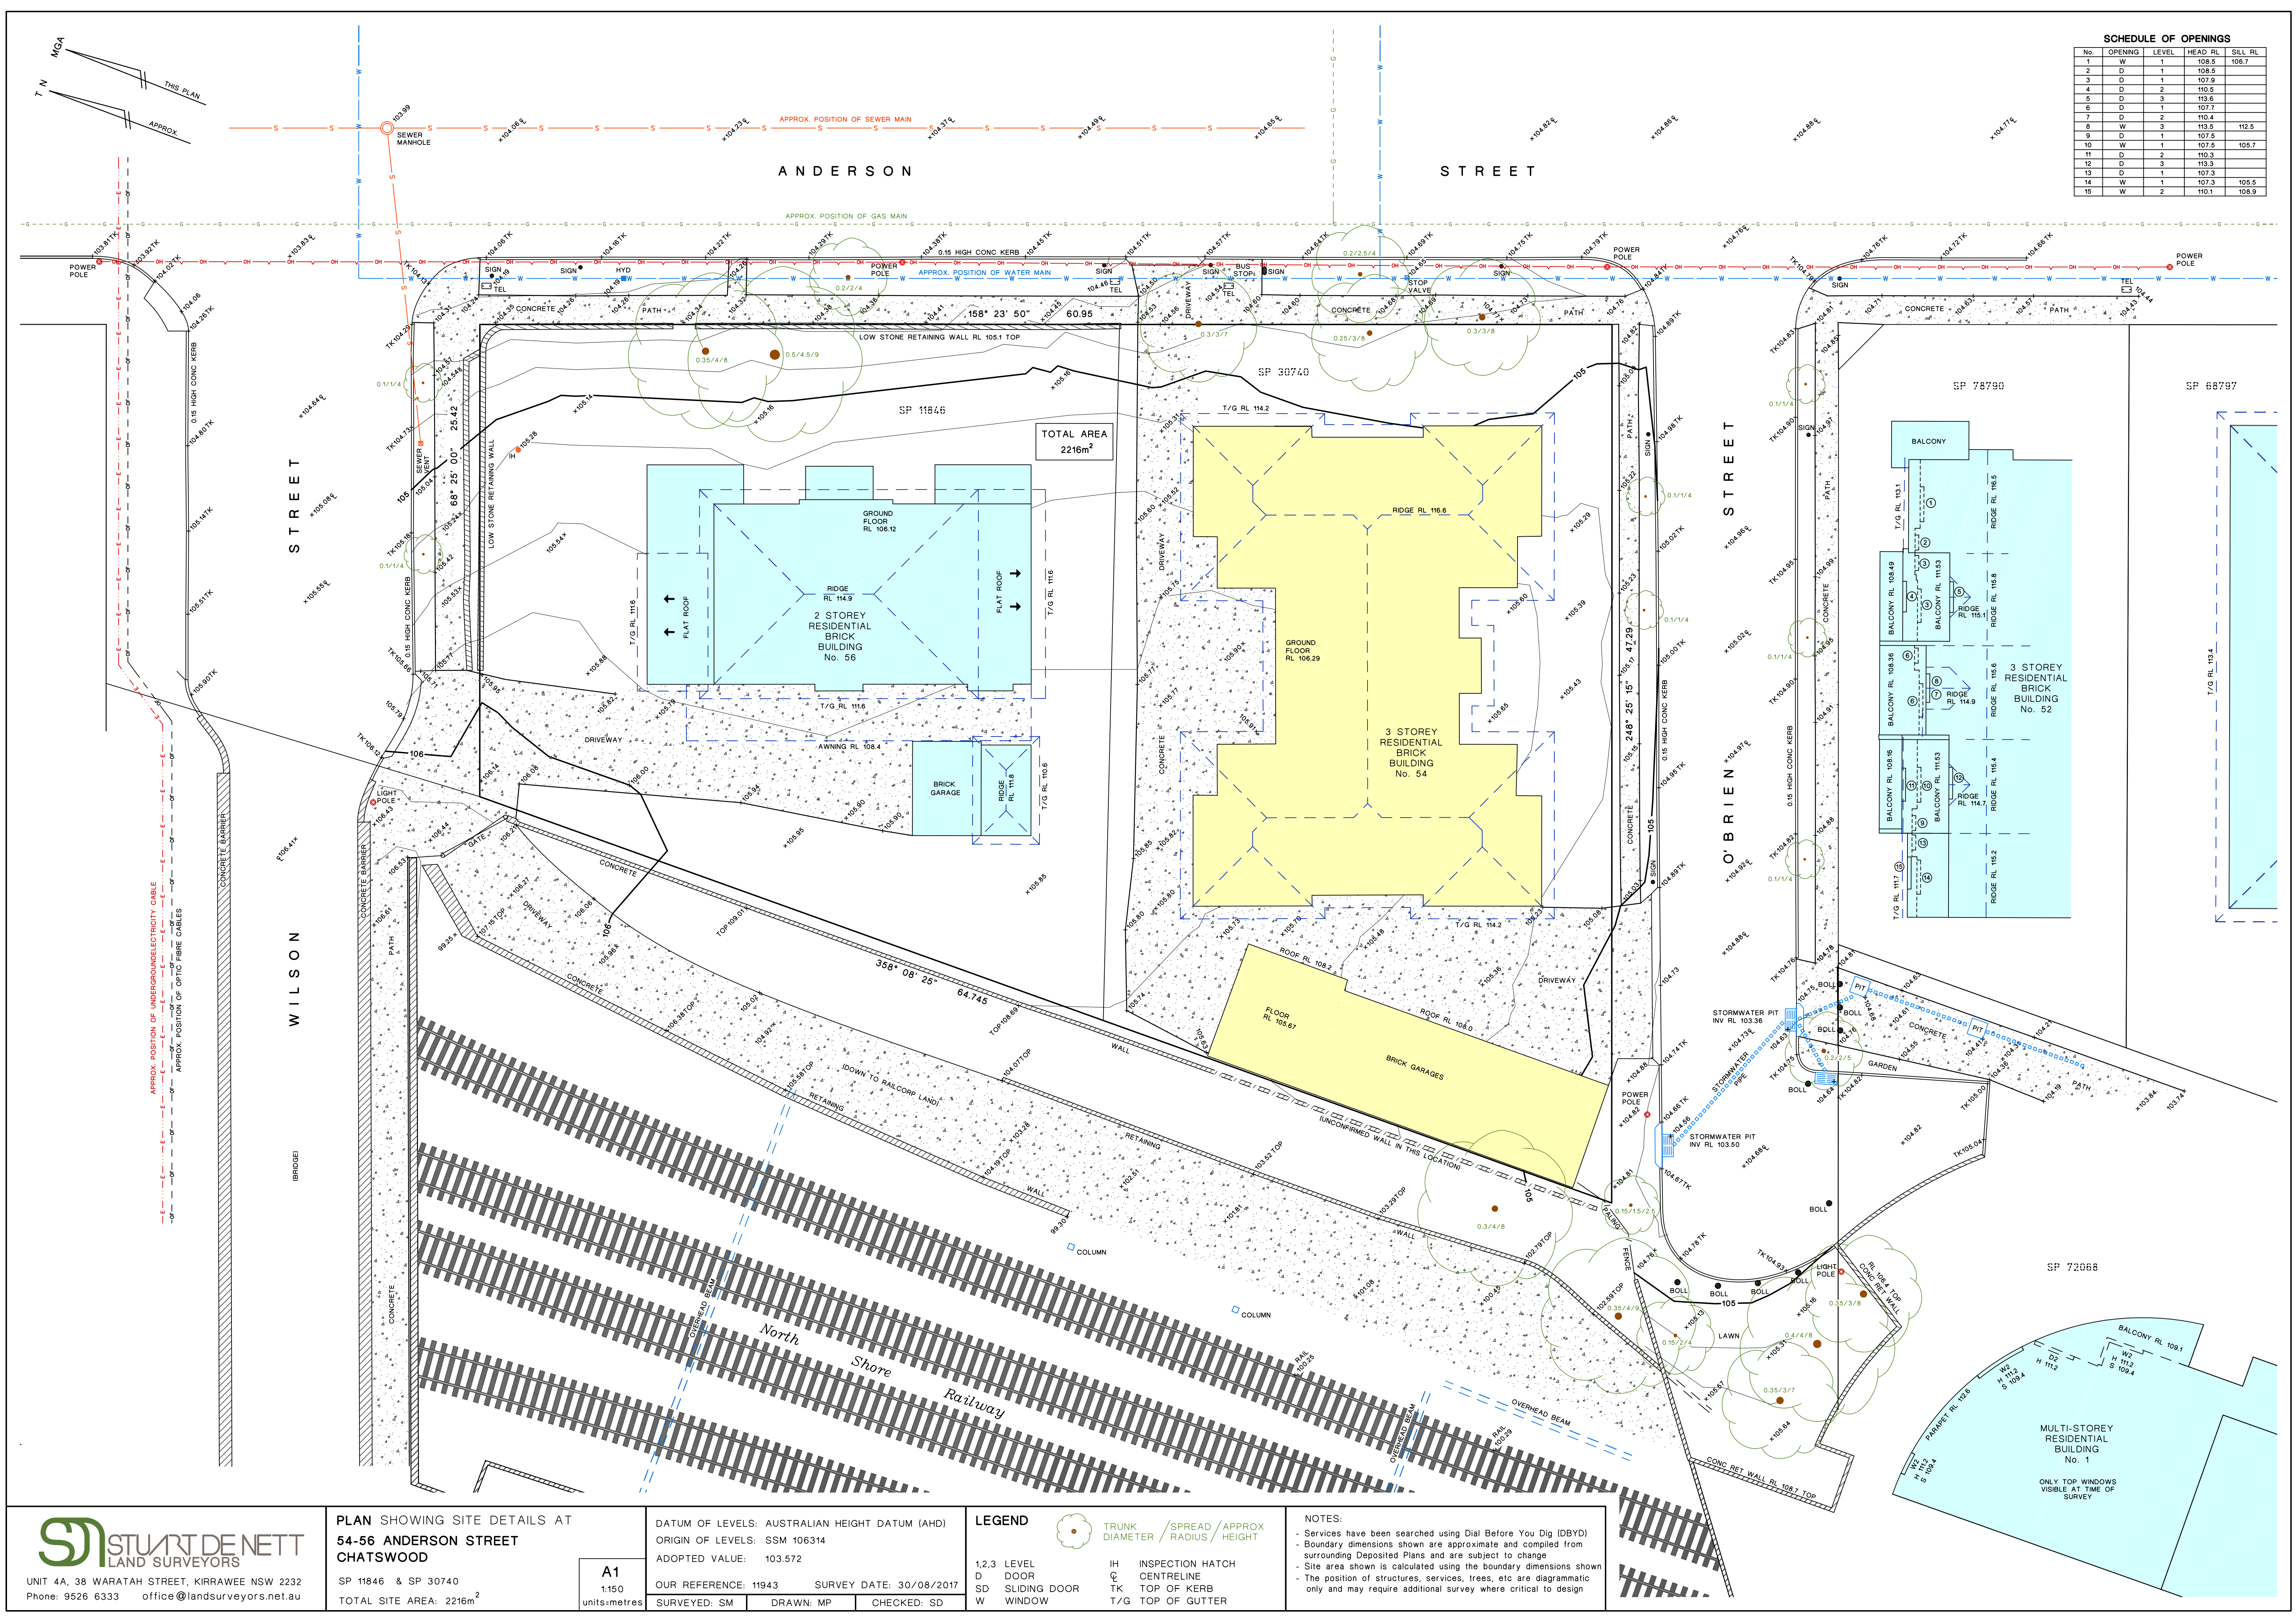

SCHEDULE OF OPENINGS				
No.	OPENING	LEVEL	HEAD RL	SILL RL
1	W	1	108.5	106.7
2	D	1	108.5	
3	D	1	107.9	
4	D	2	110.5	
5	D	3	113.6	
6	D	1	107.7	
7	D	2	110.4	
8	W	3	113.5	112.5
9	D	1	107.5	
10	W	1	107.5	105.7
11	D	2	110.3	
12	D	3	113.3	
13	D	1	107.3	
14	W	1	107.3	105.5
15	W	2	110.1	108.9