


LEVEL 15- MID LEVEL PLANT PLAN

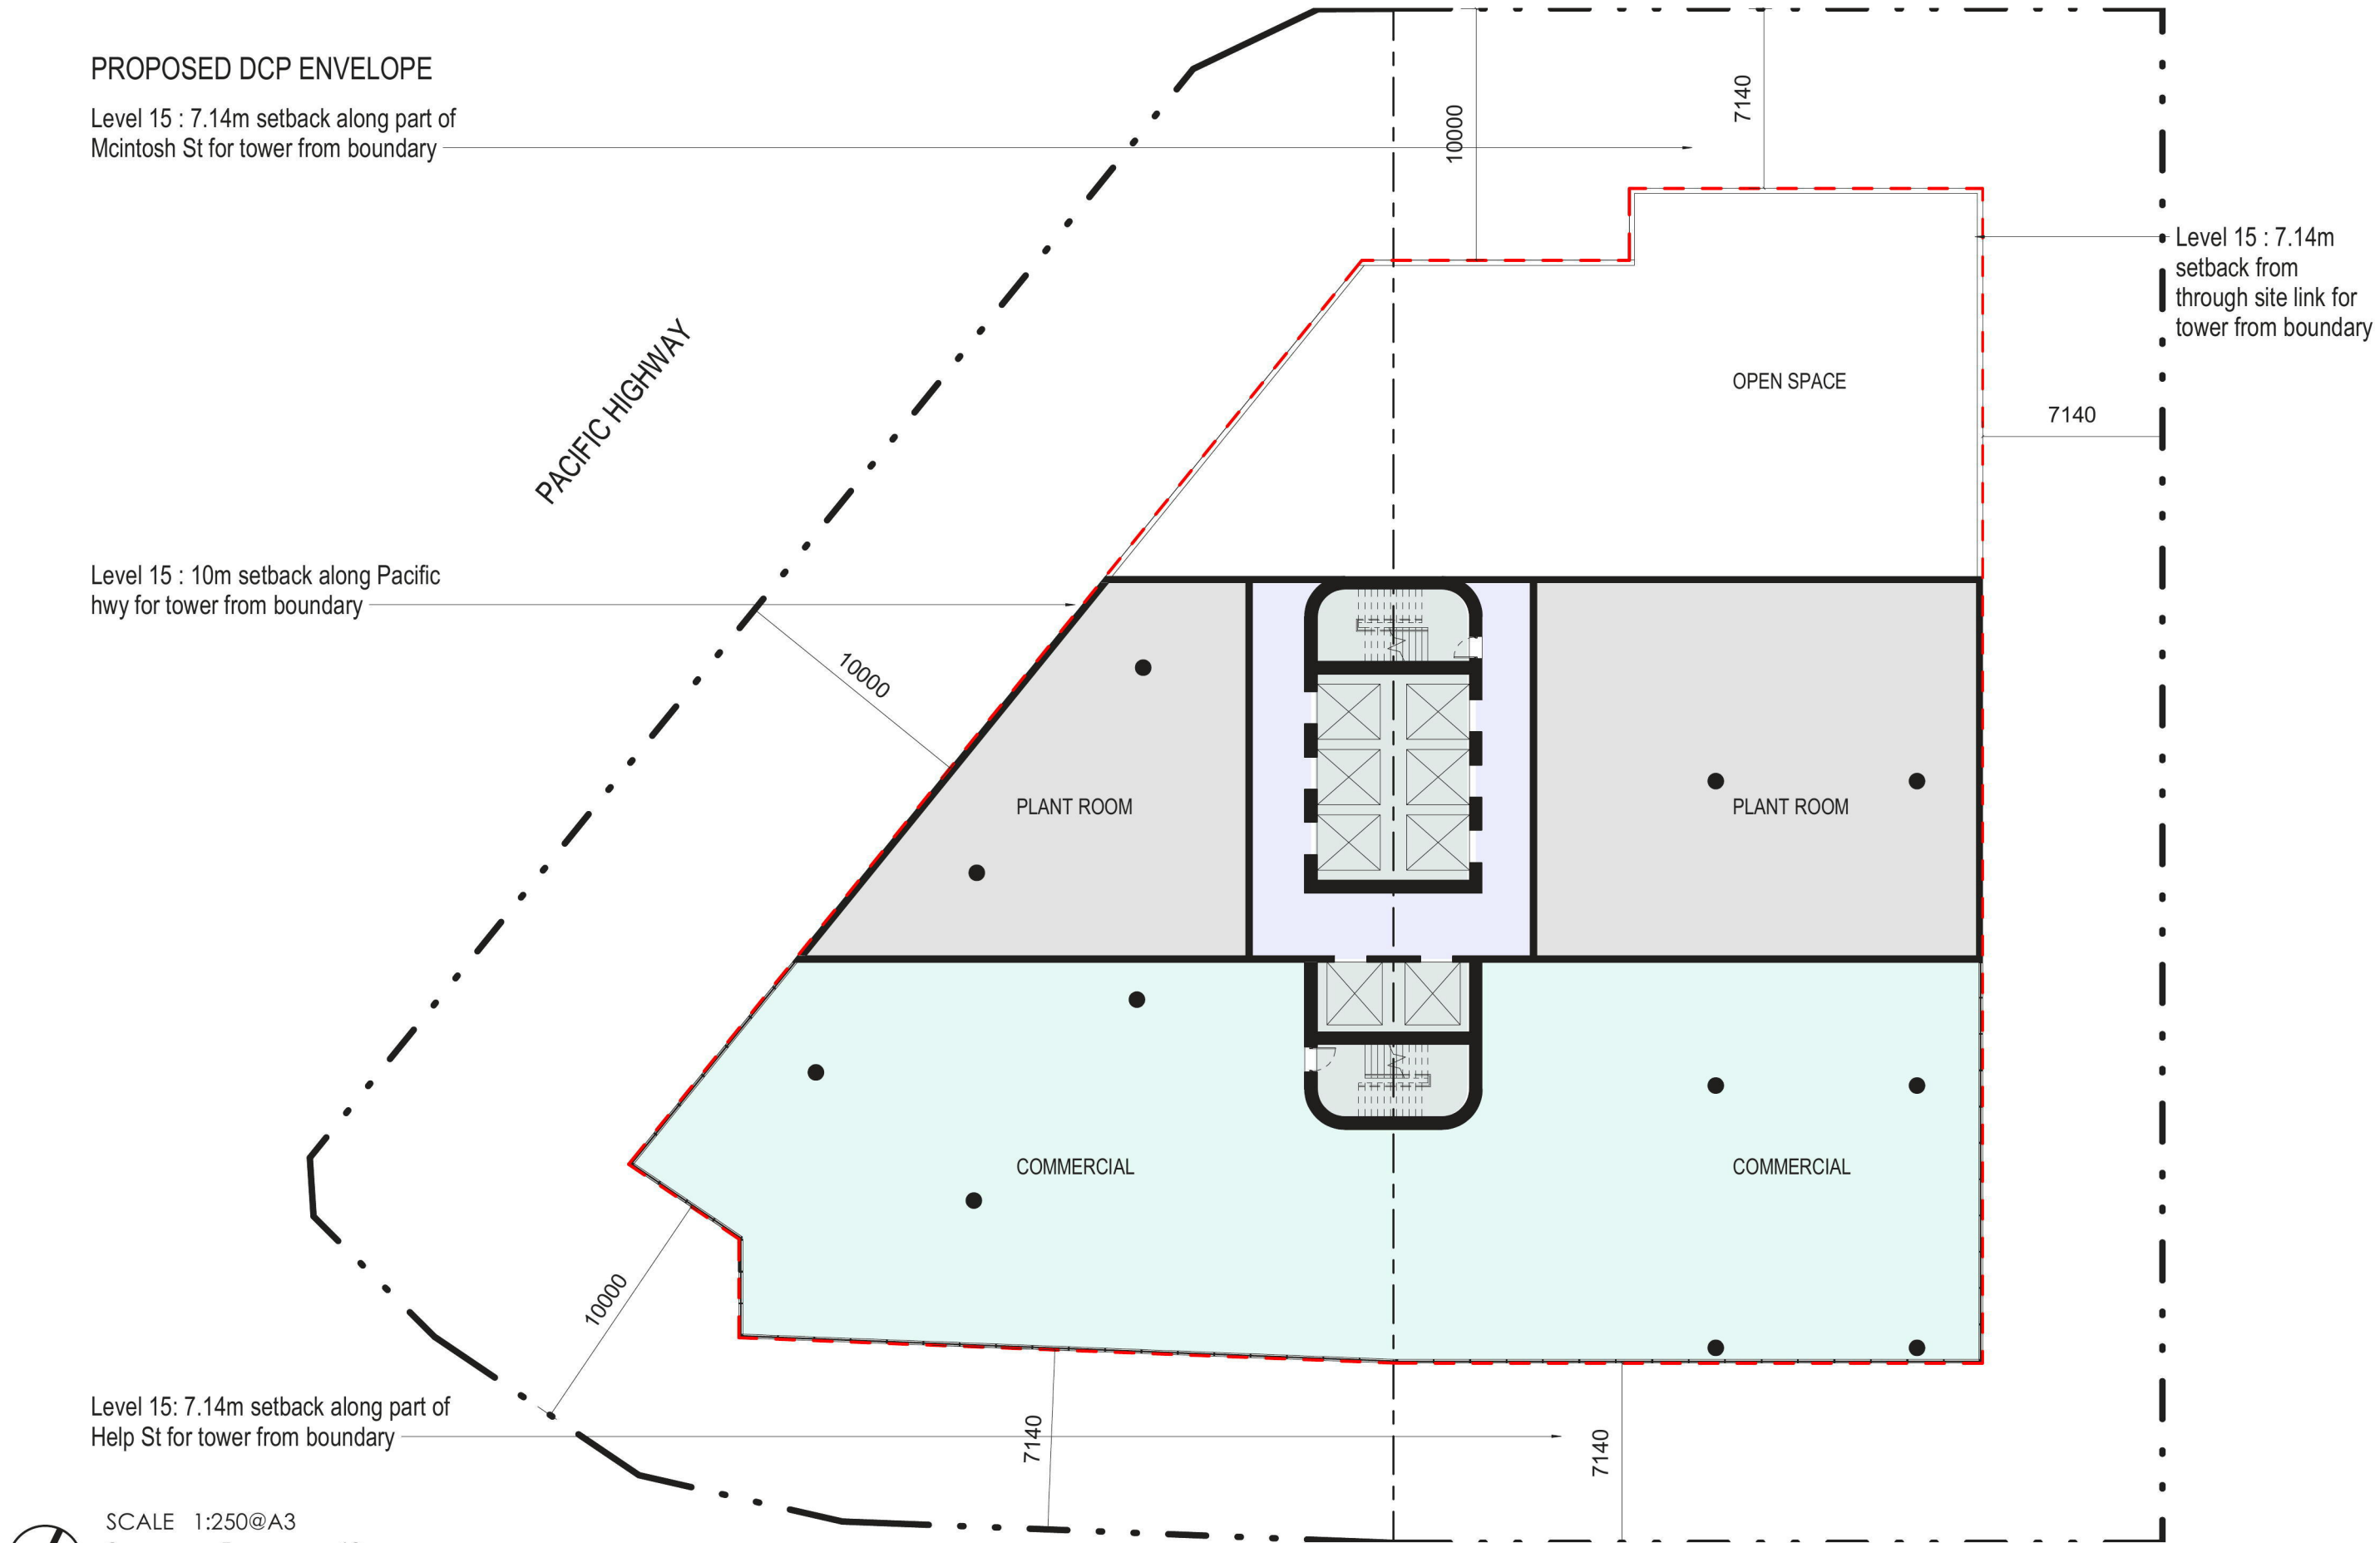

DISCLAIMER:
All information contained within this document is subject to further design development, council consultation and approval.