


100mm AT ORIGINAL SIZE



ASSET PROTECTION ZONE (APZ)
ASSET PROTECTION ZONE

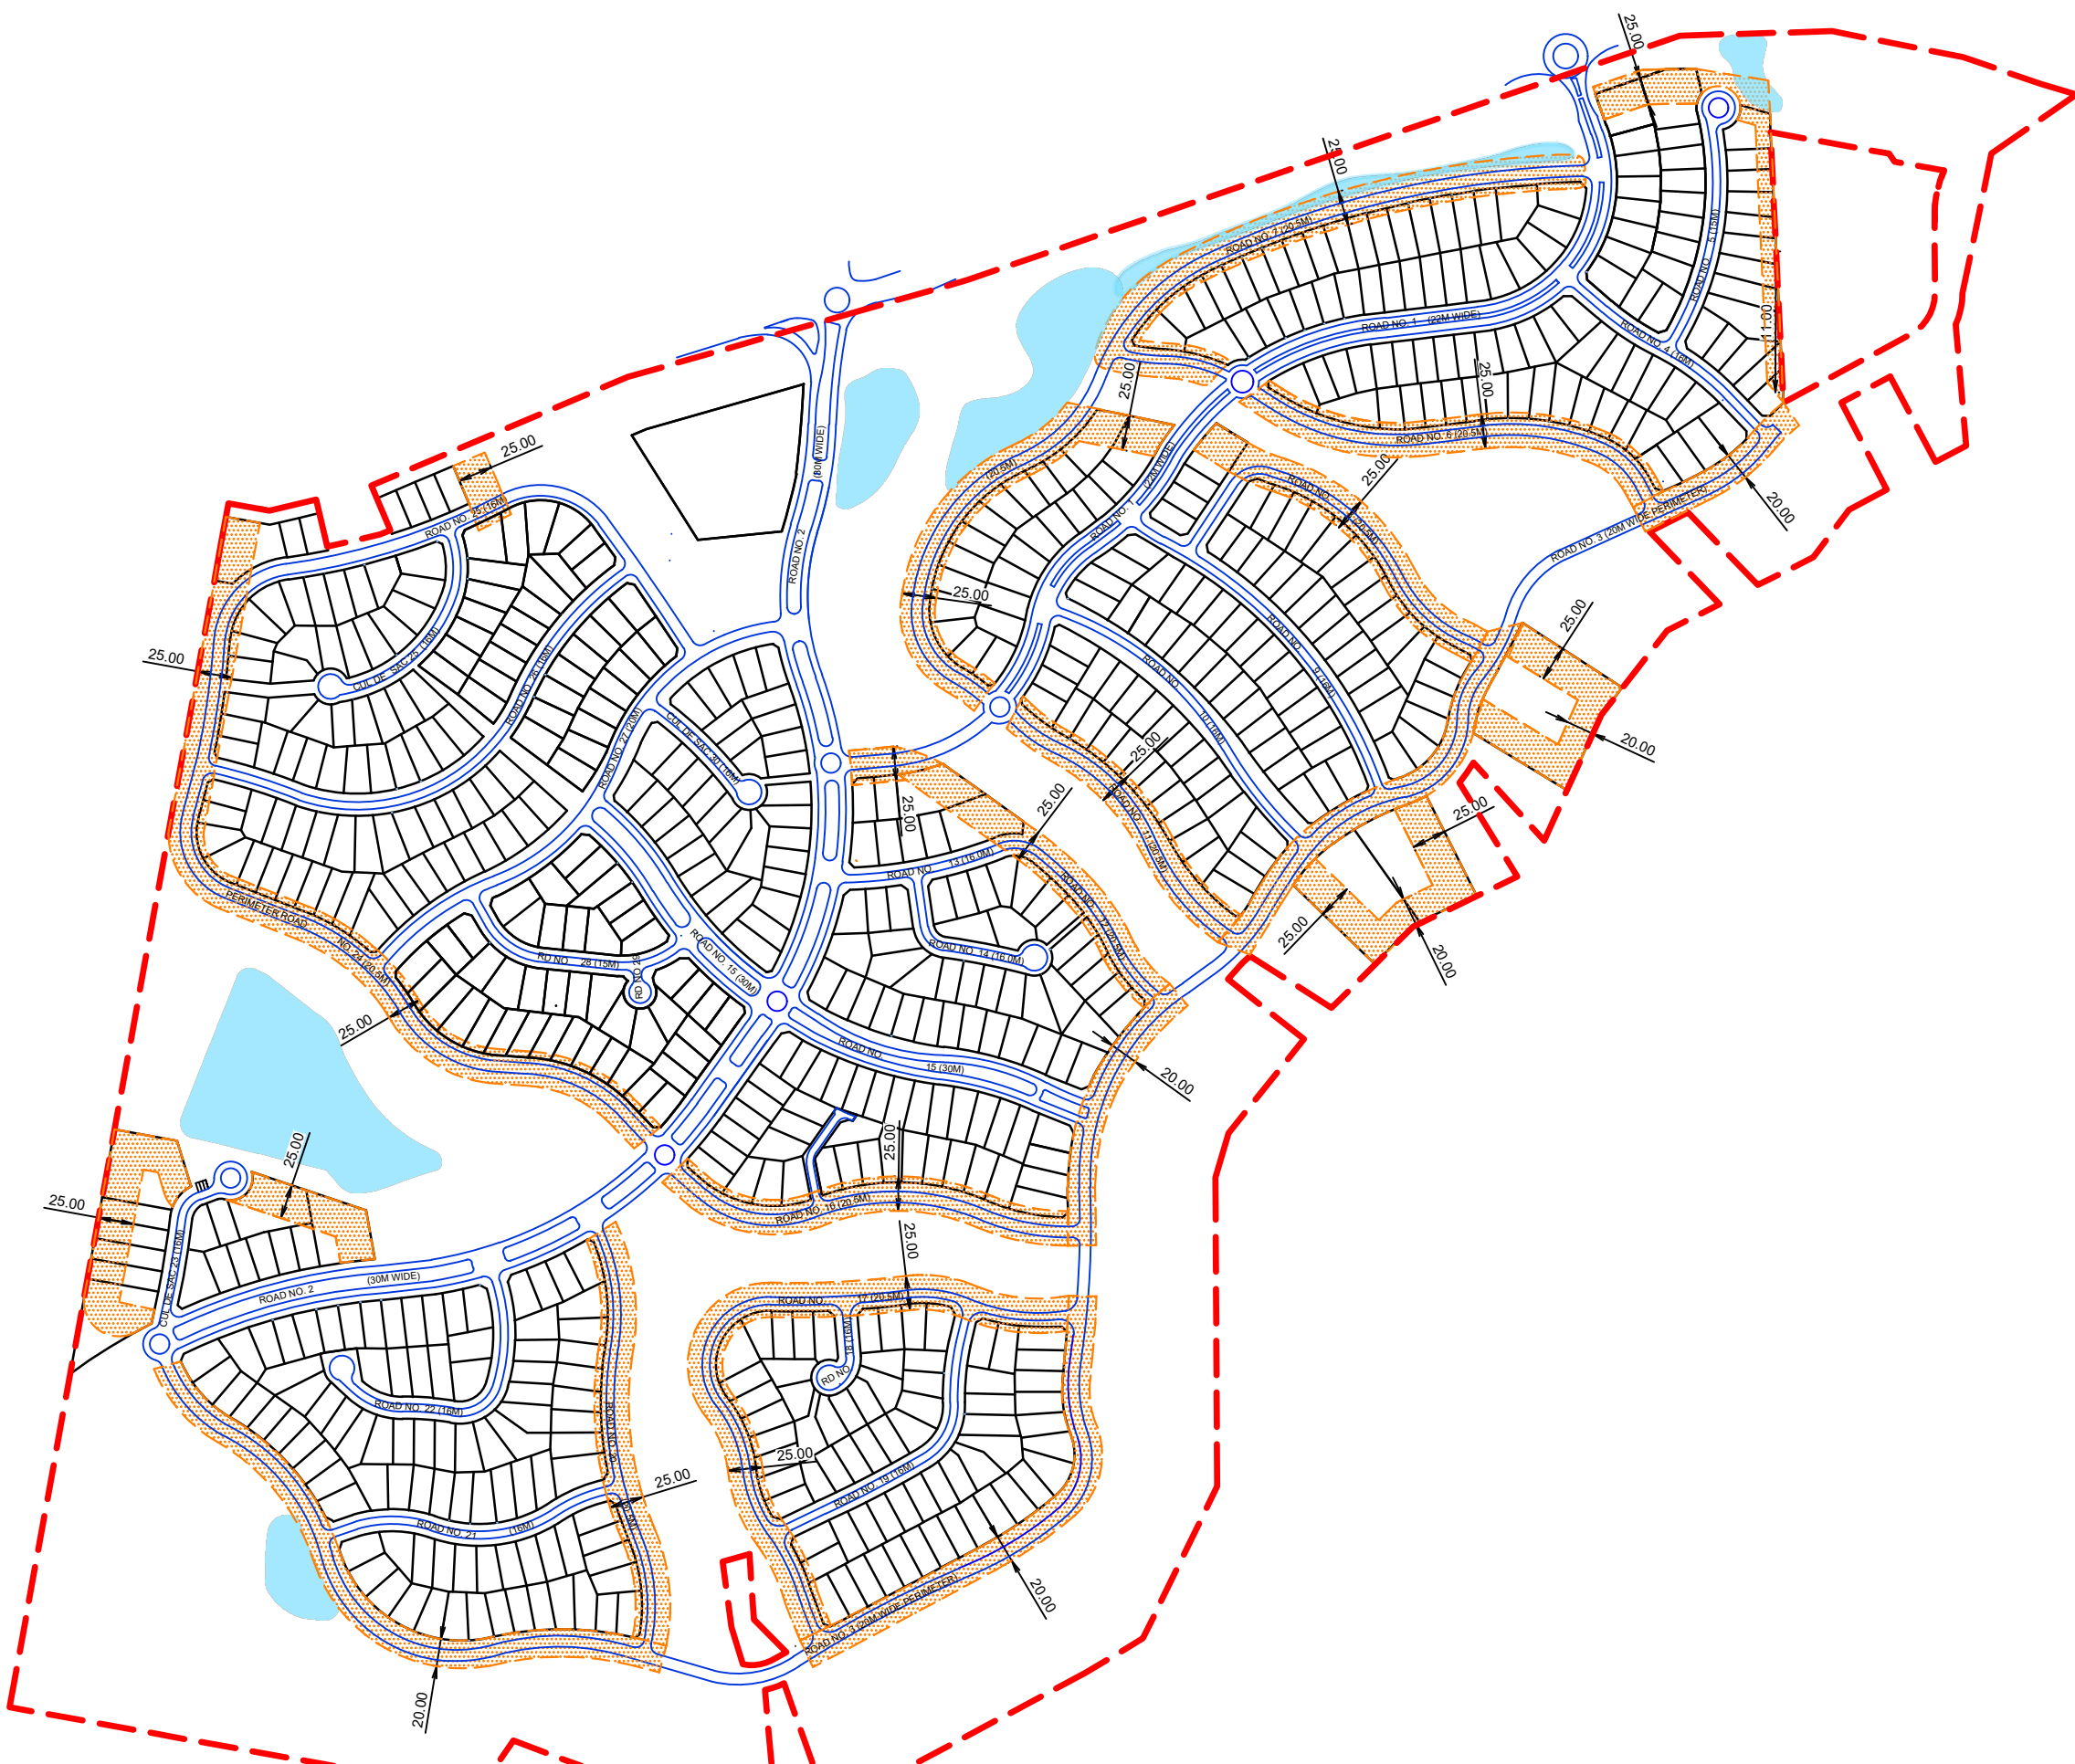

REV	DESCRIPTION	DATE	DRAWN	DESIGN	CHECK	APPROVED
A	PRELODGE	18.10.19	CM	CM		
B	PLANNING PROPOSAL SUBMISSION	10.12.19	CM	CM	DC	GB
C	PLANNING PROPOSAL RESUBMISSION	3.02.21	CM	CM	DC	GB

SCALES:
0 25 50 100 150
Full Size 1:2500 ; Half Size 1:5000
Scale (m)
DO NOT SCALE FROM DRAWING

Copyright of Land Dynamics Australia. No part of this drawing may be reproduced, stored in a retrieval system or transmitted in any form, without the written permission of the copyright owner except as permitted by the Copyright Act 1968.
Any permitted downloading, electronic storage, display, print, copy or reproduction of this drawing should contain no alteration or addition to the original drawing. This notice must not be erased.

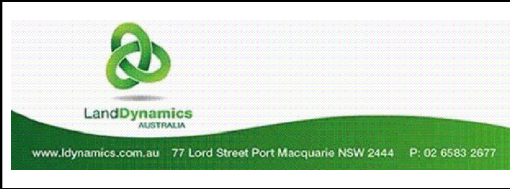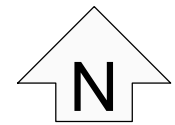

PRELIMINARY ISSUE
NOT FOR CONSTRUCTION

PROJECT: LE CLOS - RESIDENTIAL ESTATE			
DRAWING TITLE: ASSET PROTECTION ZONES PLAN (APZ)			
ORIGINAL SIZE: A1	LAND DYNAMICS JOB No.: 5295	DRAWING No.: 0008	REV: C