



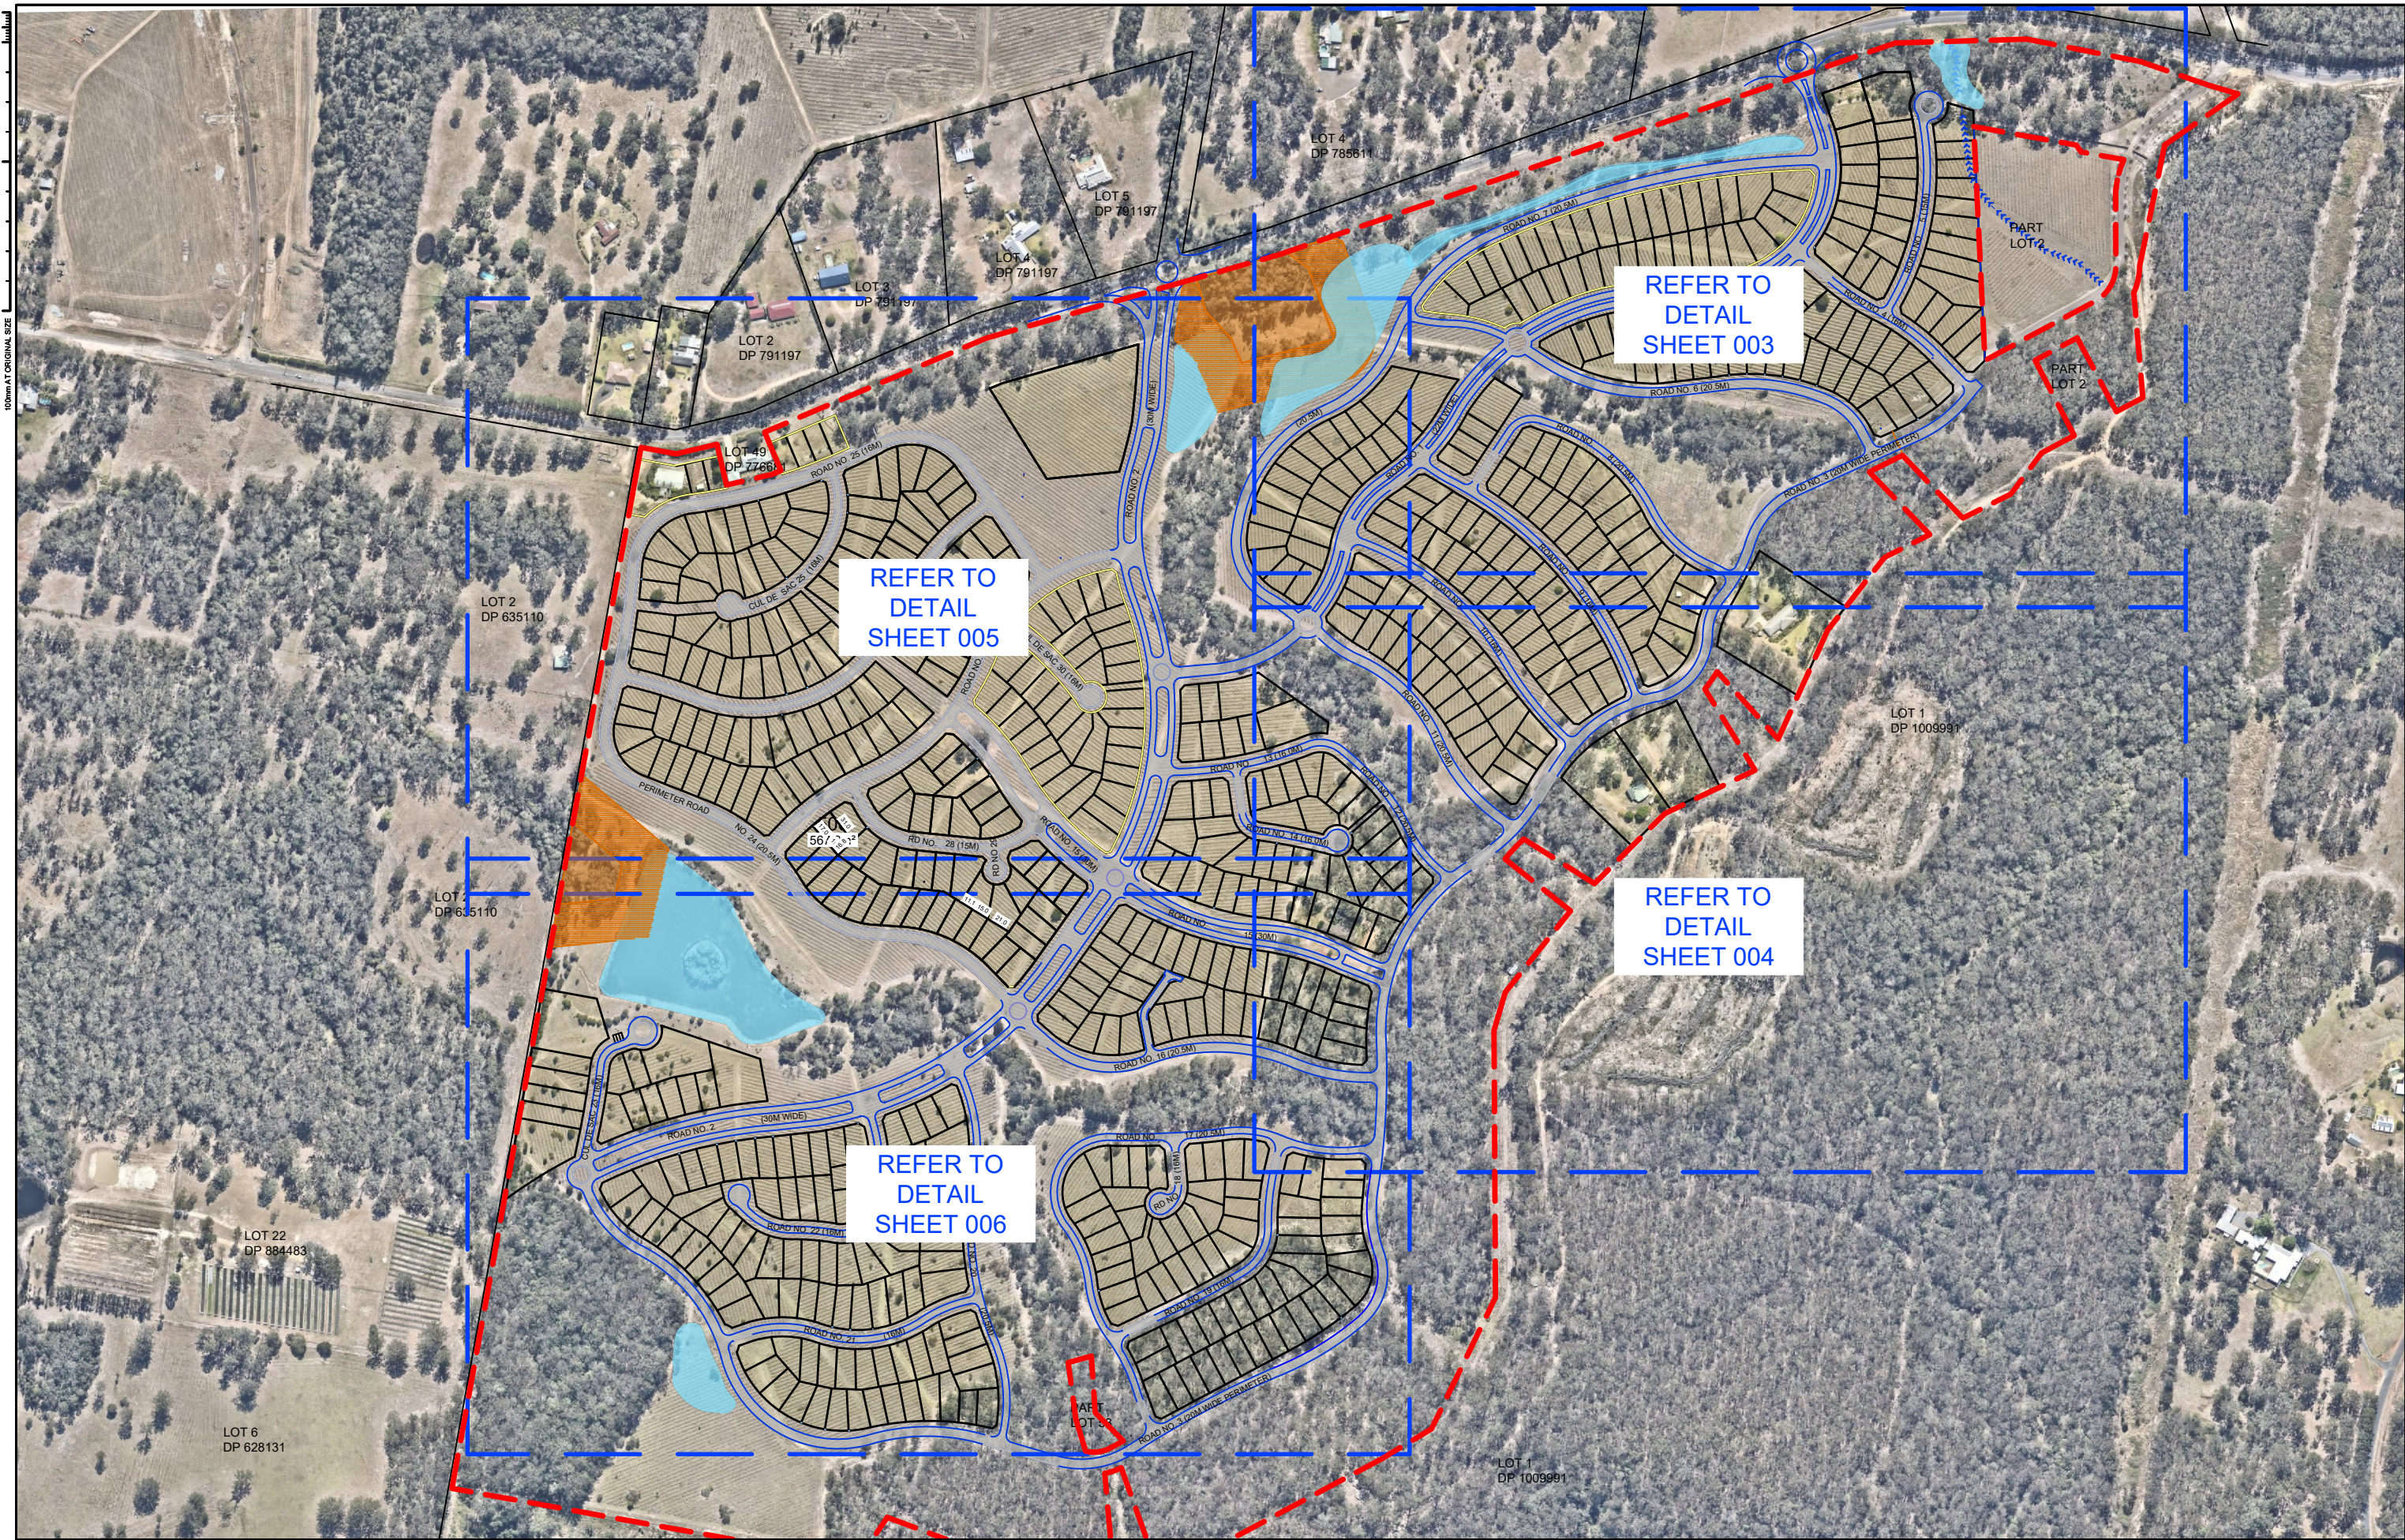

REV	DESCRIPTION	DATE	DRAWN	DESIGN	CHECK	APPROVED	SCALES:	Copyright of Land Dynamics Australia, No part of this drawing may be reproduced, stored in a retrieval system or transmitted in any form, without the written permission of the copyright owner except as permitted by the Copyright Act 1968. Any permitted downloading, electronic storage, display, print, copy or reproduction of this drawing should contain no alteration or addition to the original drawing. This notice must not be erased.				PROJECT:
A	PLANNING PROPOSAL SUBMISSION	9.12.19	CM	CM	DC	GB	0 25 50 100 150					LE CLOS - RESIDENTIAL ESTATE
B	PLANNING PROPOSAL RESUBMISSION	3.02.21	CM	CM	DC	GB	Full Size 1:2500 ; Half Size 1:5000					DRAWING TITLE:
							Scale (m)					OVERALL RESIDENTIAL SUBDIVISION
												DETAIL SHEET LAYOUT
												ORIGINAL SIZE:
												A1
												LAND DYNAMICS JOB No.:
												5295
												DRAWING No.:
												0002
												REV:
												B

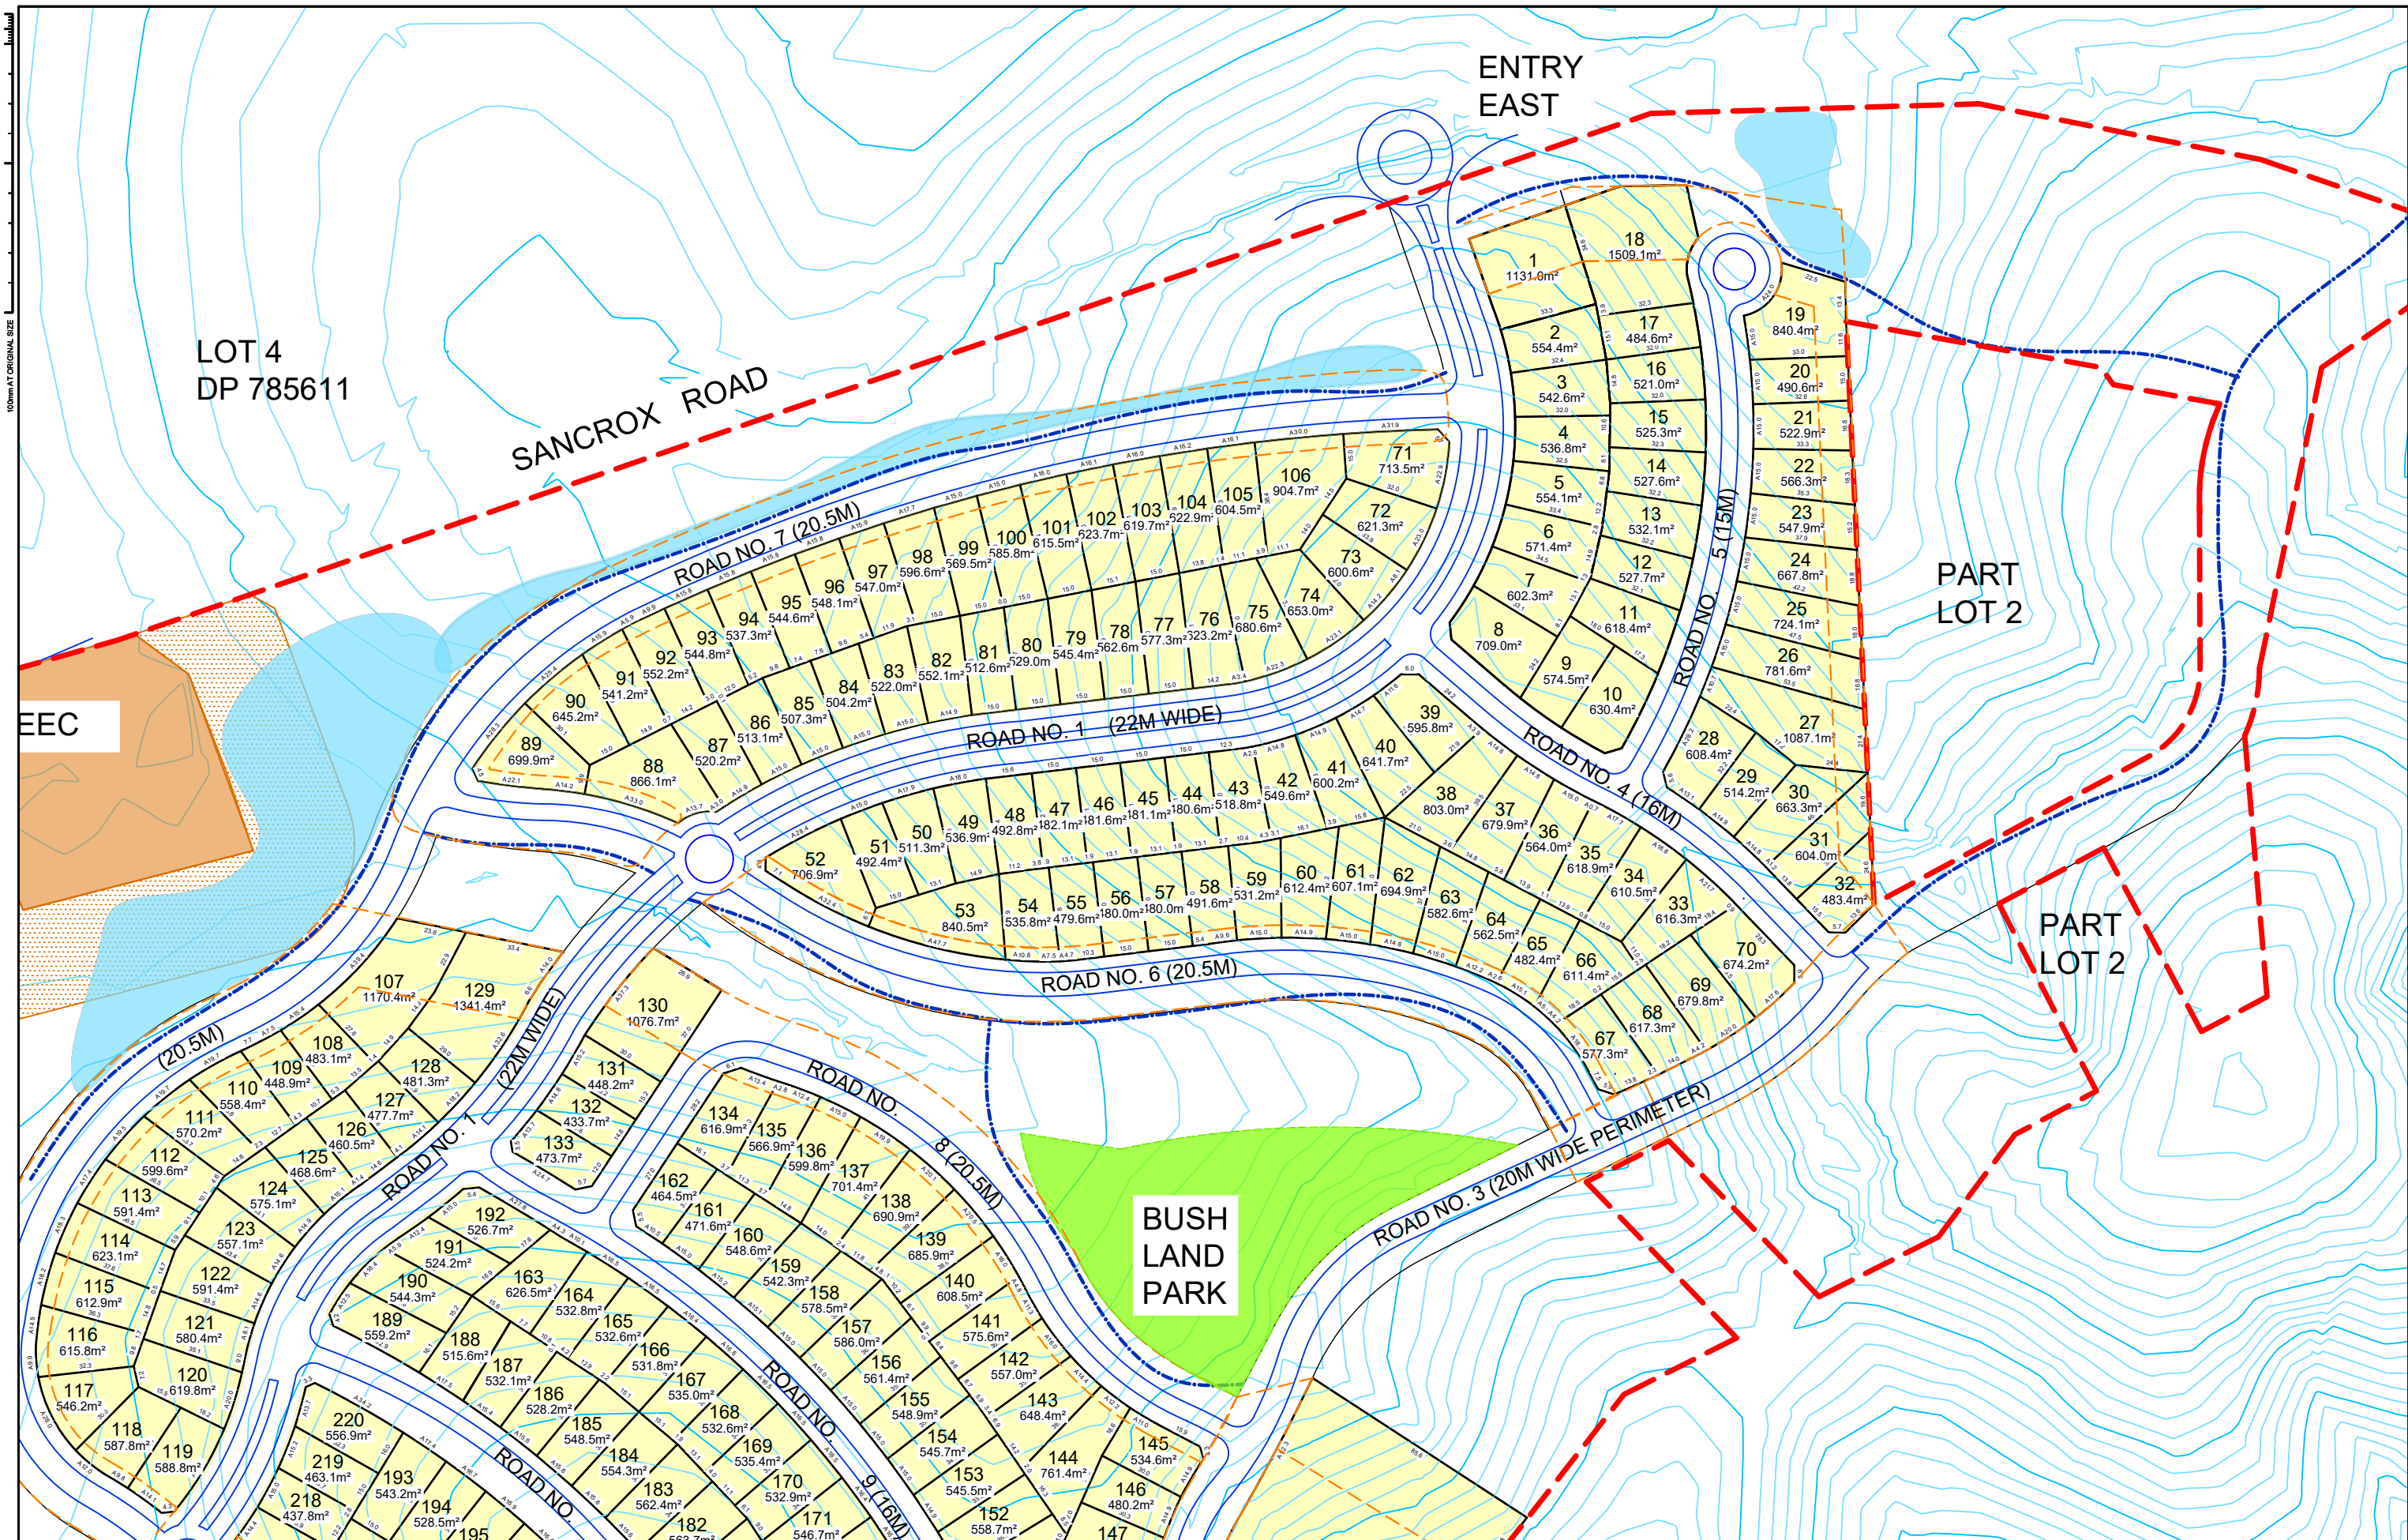

REV	DESCRIPTION	DATE	DRAWN	DESIGN	CHECK	APPROVED
A	FOR REVIEW	30.08.19	CM	CM		
B	PRELODGE	16.10.19	CM	CM		
C	PLANNING PROPOSAL SUBMISSION	9.12.19	CM	CM	DC	GB
D	PLANNING PROPOSAL RESUBMISSION	3.02.21	CM	CM	DC	GB

Copyright of Land Dynamics Australia. No part of this drawing may be reproduced, stored in a retrieval system or transmitted in any form, without the written permission of the copyright owner except as permitted by the Copyright Act 1968.

Any permitted downloading, electronic storage, display, print, copy or reproduction of this drawing should contain no alteration or addition to the original drawing. This notice must not be erased.

Land Dynamics Australia

www.landynamics.com.au 77 Lord Street Port Macquarie NSW 2444 P: 02 6583 2677

DIAL BEFORE YOU DIG

www.1100.com.au

CONTACT DIAL BEFORE YOU DIG PRIOR TO COMMENCING ANY EXCAVATION WORKS


PRELIMINARY ISSUE

NOT FOR CONSTRUCTION

PROJECT: LE CLOS SUBDIVISION

DRAWING TITLE: DETAIL LOT LAYOUT - NORTH EAST PORTION

ORIGINAL SIZE: A1	LAND DYNAMICS JOB No.: 5295	DRAWING No.: 0003	REV: D
-------------------	-----------------------------	-------------------	--------

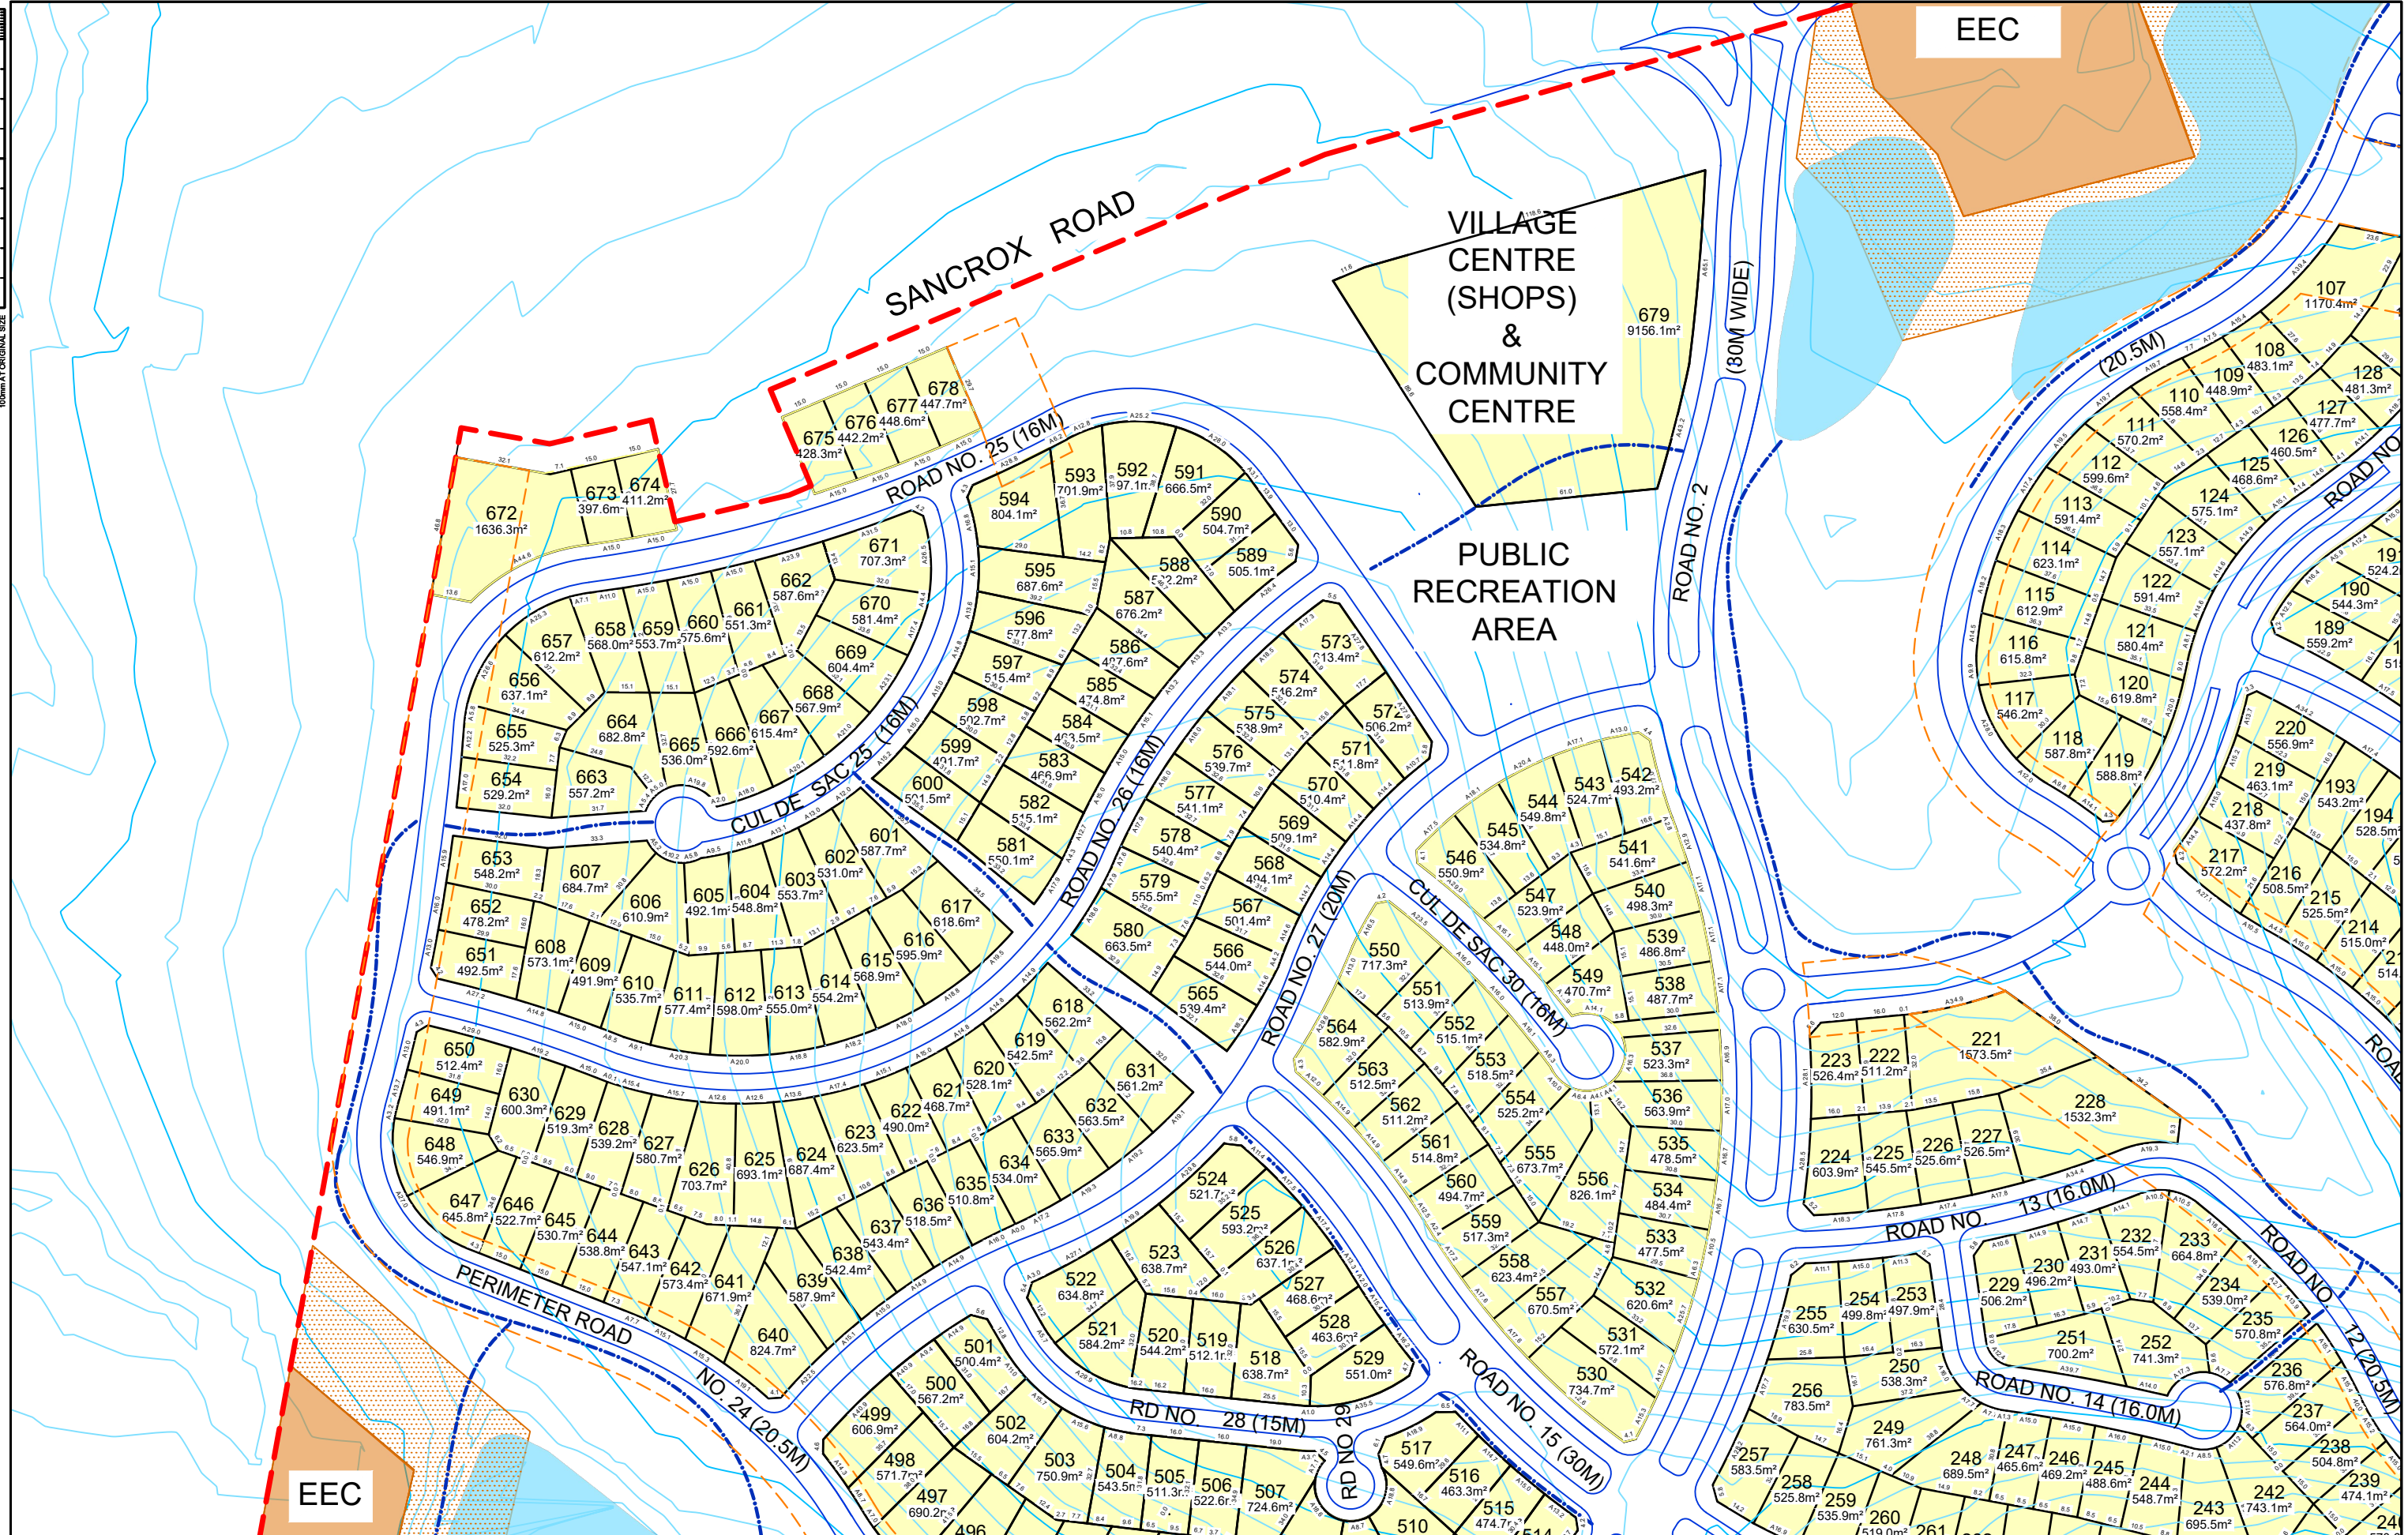

REV	DESCRIPTION	DATE	DRAWN	DESIGN	CHECK	APPROVED
A	FOR REVIEW	30.08.19	CM	CM		
B	PRELODGE	18.10.19	CM	CM		
C	PLANNING PROPOSAL SUBMISSION	9.12.19	CM	CM	DC	GB
D	PLANNING PROPOSAL RESUBMISSION	3.02.20	CM	CM	DC	GB

Copyright of Land Dynamics Australia. No part of this drawing may be reproduced, stored in a retrieval system or transmitted in any form, without the written permission of the copyright owner except as permitted by the Copyright Act 1968.

Any permitted downloading, electronic storage, display, print, copy or reproduction of this drawing should contain no alteration or addition to the original drawing. This notice must not be erased.

DO NOT SCALE FROM DRAWING

Scale: 0 10 20 40 60

Full Size 1:1000; Half Size 1:2000

Scale (m)

N

Land Dynamics Australia

www.ldynamics.com.au 77 Lord Street Port Macquarie NSW 2444 P: 02 6583 2677

DIAL BEFORE YOU DIG

www.1100.com.au

CONTACT DIAL BEFORE YOU DIG PRIOR TO COMMENCING ANY EXCAVATION WORKS


PRELIMINARY ISSUE

NOT FOR CONSTRUCTION

PROJECT: LE CLOS RESIDENTIAL ESTATE

DRAWING TITLE: DETAIL LOT LAYOUT - NORTH WEST PORTION

ORIGINAL SIZE: A1 LAND DYNAMICS JOB No.: 5295 DRAWING No.: 0005 REV: D

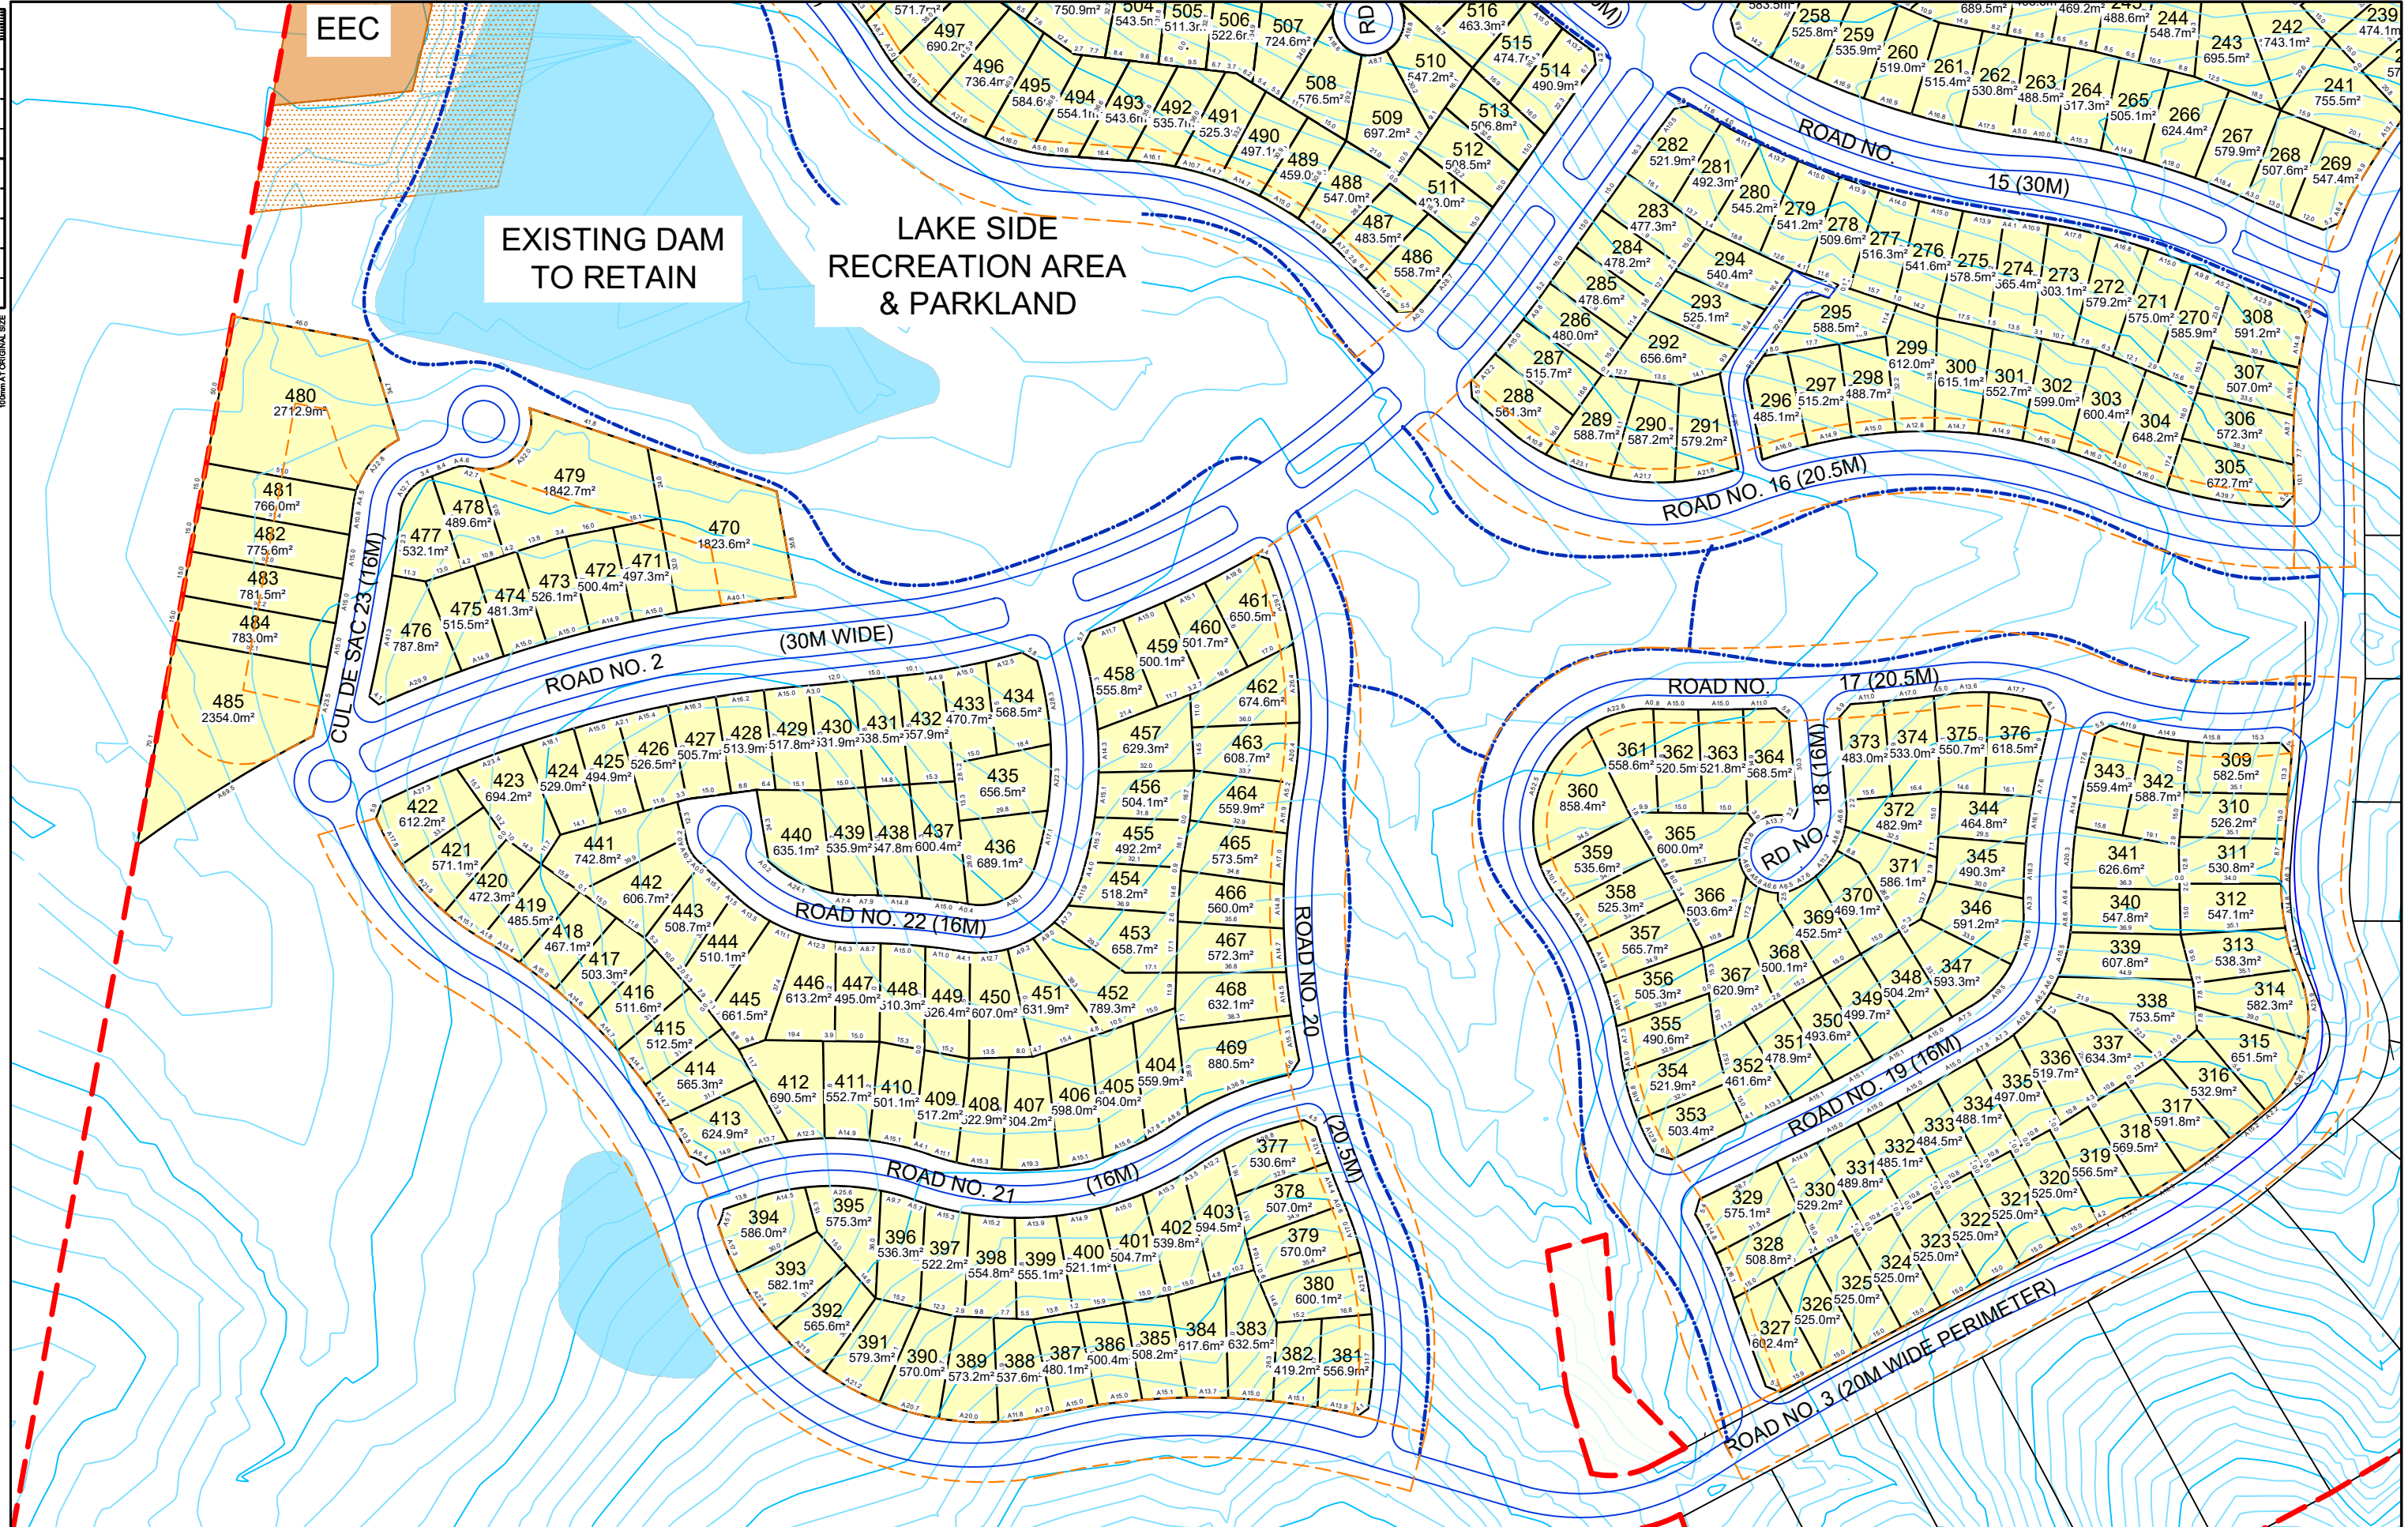

REV	DESCRIPTION	DATE	DRAWN	DESIGN	CHECK	APPROVED
A	FOR REVIEW	30.08.19	CM	CM		
B	PRELIMINARY	18.10.19	CM	CM		
C	PLANNING PROPOSAL SUBMISSION	9.12.19	CM	CM	DC	GB
D	PLANNING PROPOSAL RESUBMISSION	3.02.21	CM	CM	DC	GB

SCALES:

0 10 20 40 60

Full Size 1:1000; Half Size 1:2000

Scale (m)

Copyright of Land Dynamics Australia, No part of this drawing may be reproduced, stored in a retrieval system or transmitted in any form, without the written permission of the copyright owner except as permitted by the Copyright Act 1968.

Any permitted downloading, electronic storage, display, print, copy or reproduction of this drawing should contain no alteration or addition to the original drawing. This notice must not be erased.

PRELIMINARY ISSUE

NOT FOR CONSTRUCTION

PROJECT: LE CLOS RESIDENTIAL ESTATE

DRAWING TITLE: DETAIL LOT LAYOUT - SOUTH WEST PORTION

ORIGINAL SIZE: A1	LAND DYNAMICS JOB No.: 5295	DRAWING No.: 0006	REV: D
-------------------	-----------------------------	-------------------	--------