


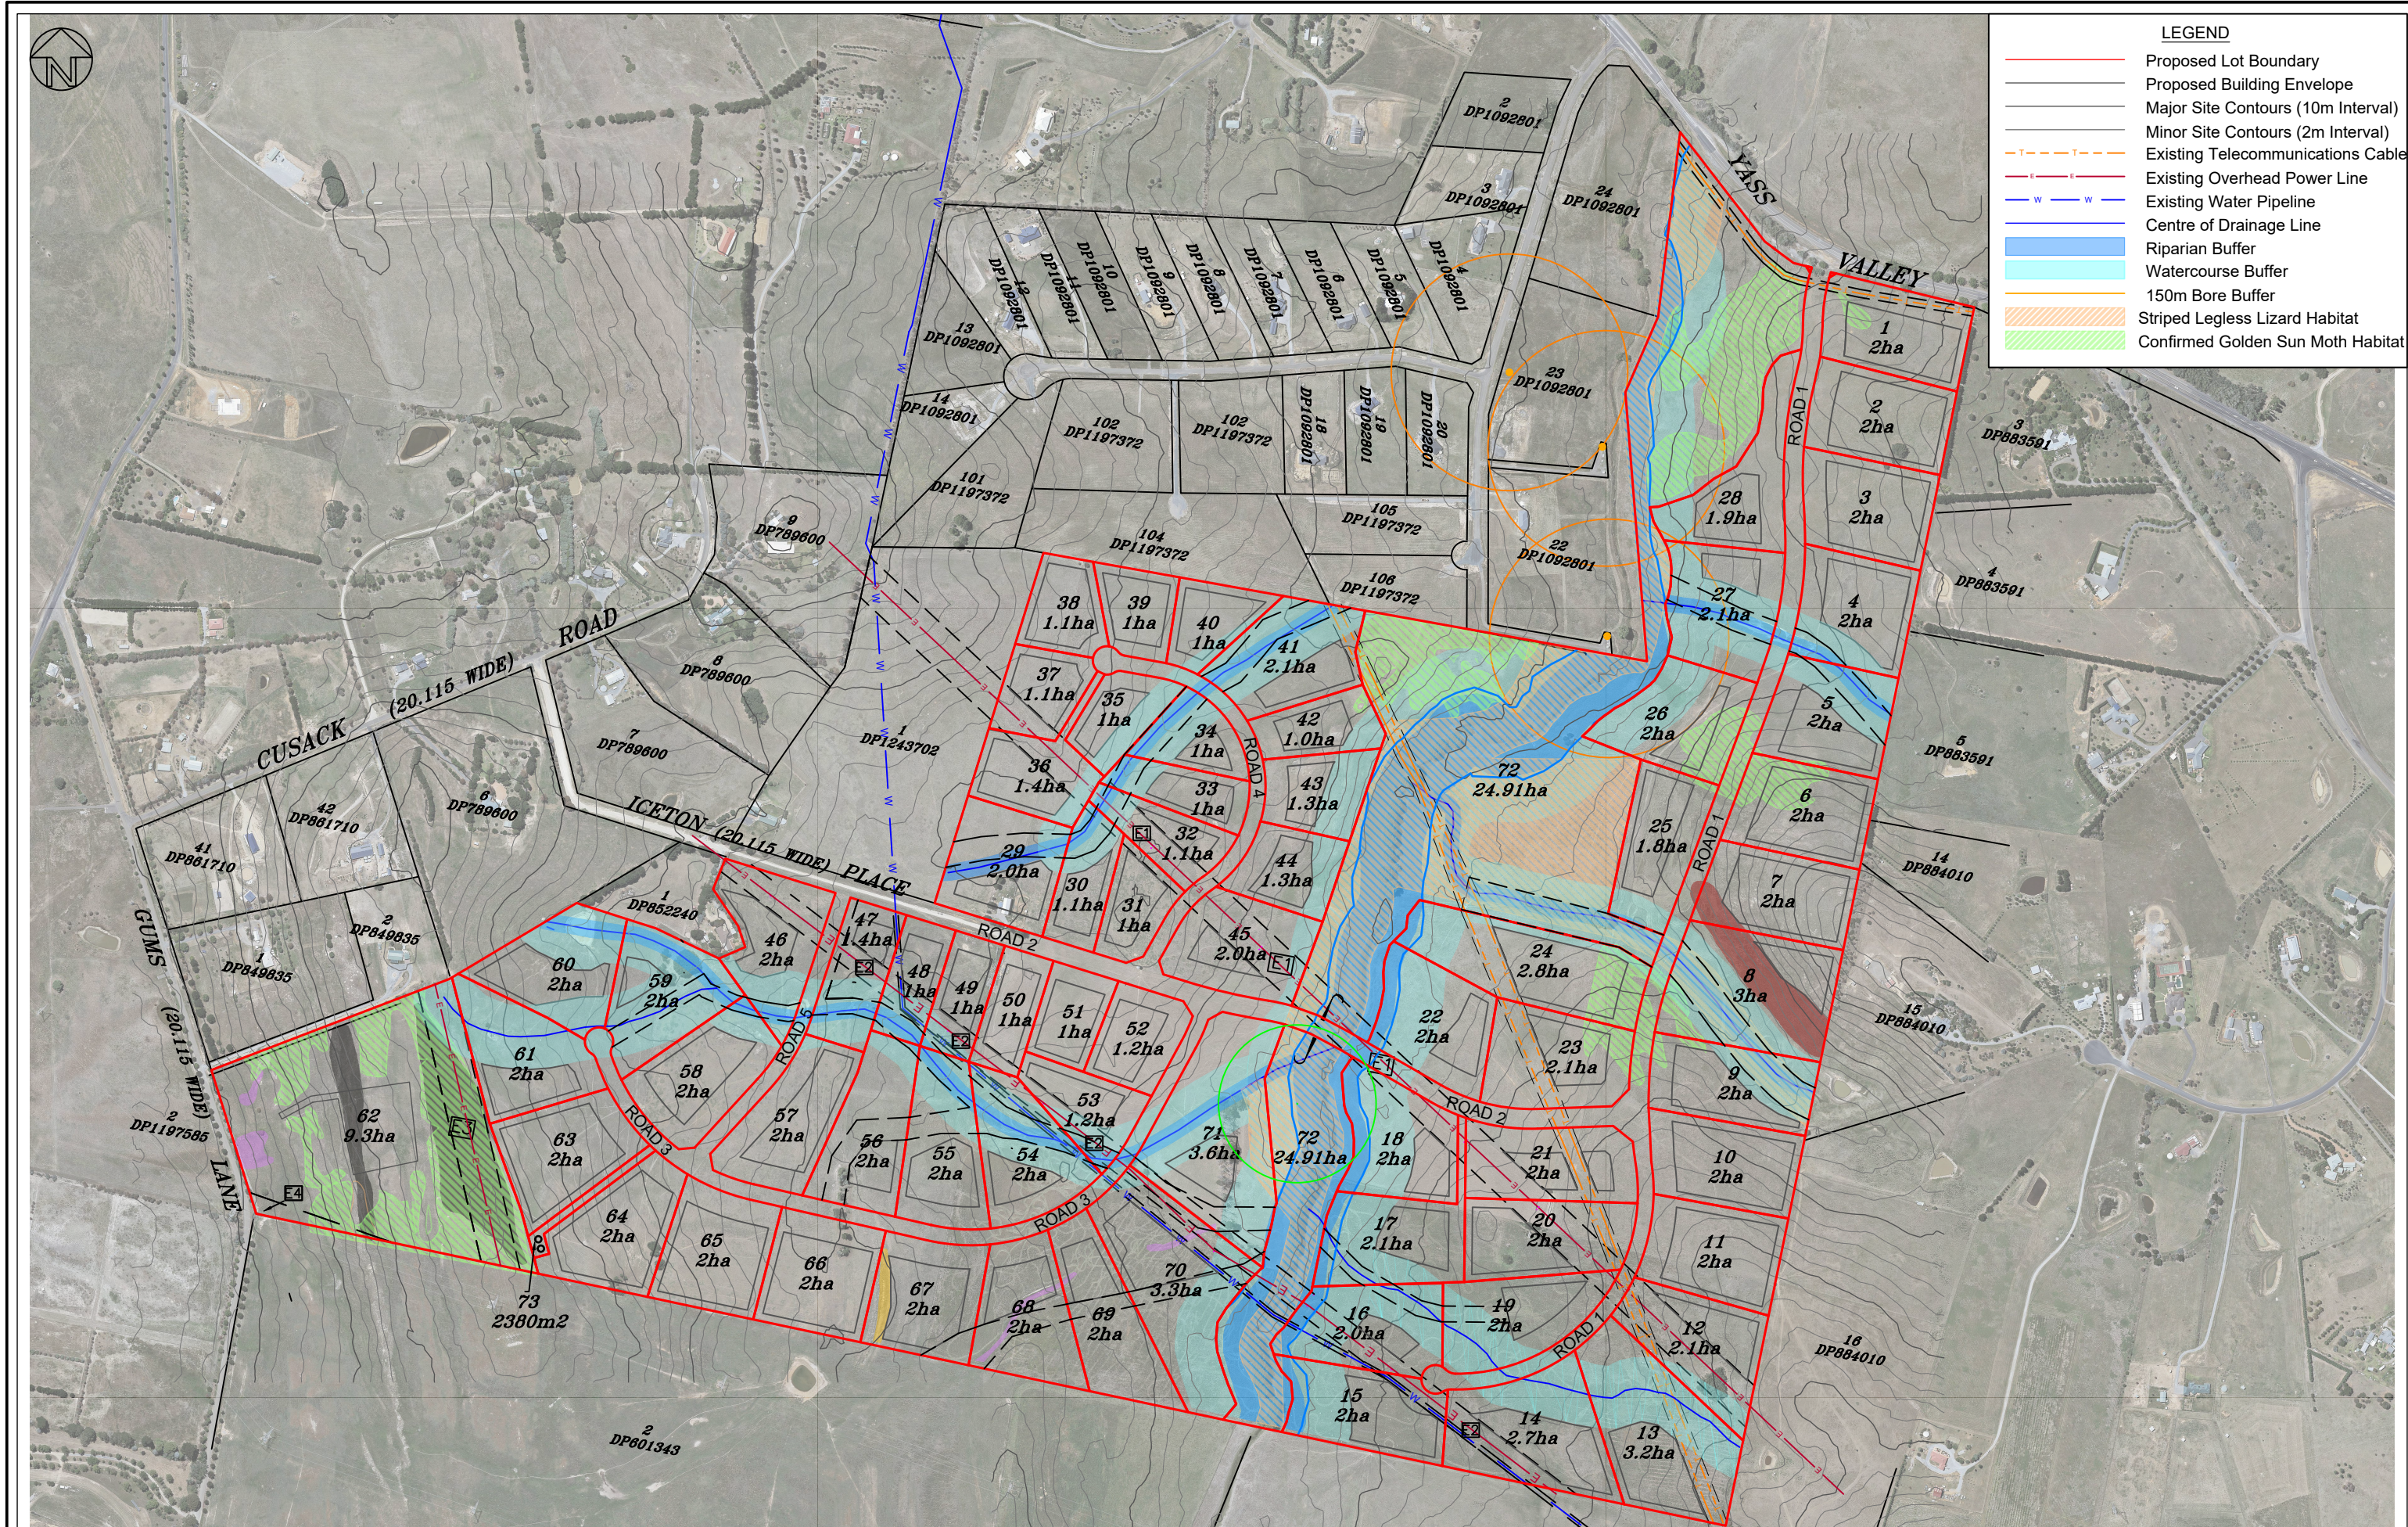

LEGEND

- Proposed Lot Boundary
- Proposed Building Envelope
- Major Site Contours (10m Interval)
- Minor Site Contours (2m Interval)
- Existing Telecommunications Cable
- Existing Overhead Power Line
- Existing Water Pipeline
- Centre of Drainage Line
- Riparian Buffer
- Watercourse Buffer
- 150m Bore Buffer
- Striped Legless Lizard Habitat
- Confirmed Golden Sun Moth Habitat



Rev	Date	Description
A	23/04/2020	Initial Issue
B	22/05/2020	Revised Lot Layout
C	17/02/2021	Revised lot layout to address BDC & NRAR comments
D	05/04/2021	Revised lot layout (PPS6) for re-submission to Council
E	07/10/2021	Minor revisions to lot layout
F	27/10/2021	Minor change to lot 25/26 boundary

Proposed Plan of Subdivision
Lots 13 & 14 DP786575, Lot 2 DP1243702



ABN: 36 169 355 122
10 Crago Street Yass NSW
Ph: 0418 484 138
PO Box 15 Yass NSW 2582
email: admin@genium.com.au

Client: Iceton Investments Pty Ltd

Site Constraints Map
PPS7

Status			
DA Submission			
Datum	MGA/AHD	Scale	1:7500
Sheet	17037 -700	Size	A3
Revision	9 of 9		F