




LEGEND

Proposed Lot Boundary

Proposed R5 - Large Lot residential

Proposed E2 - Environmental Conservation

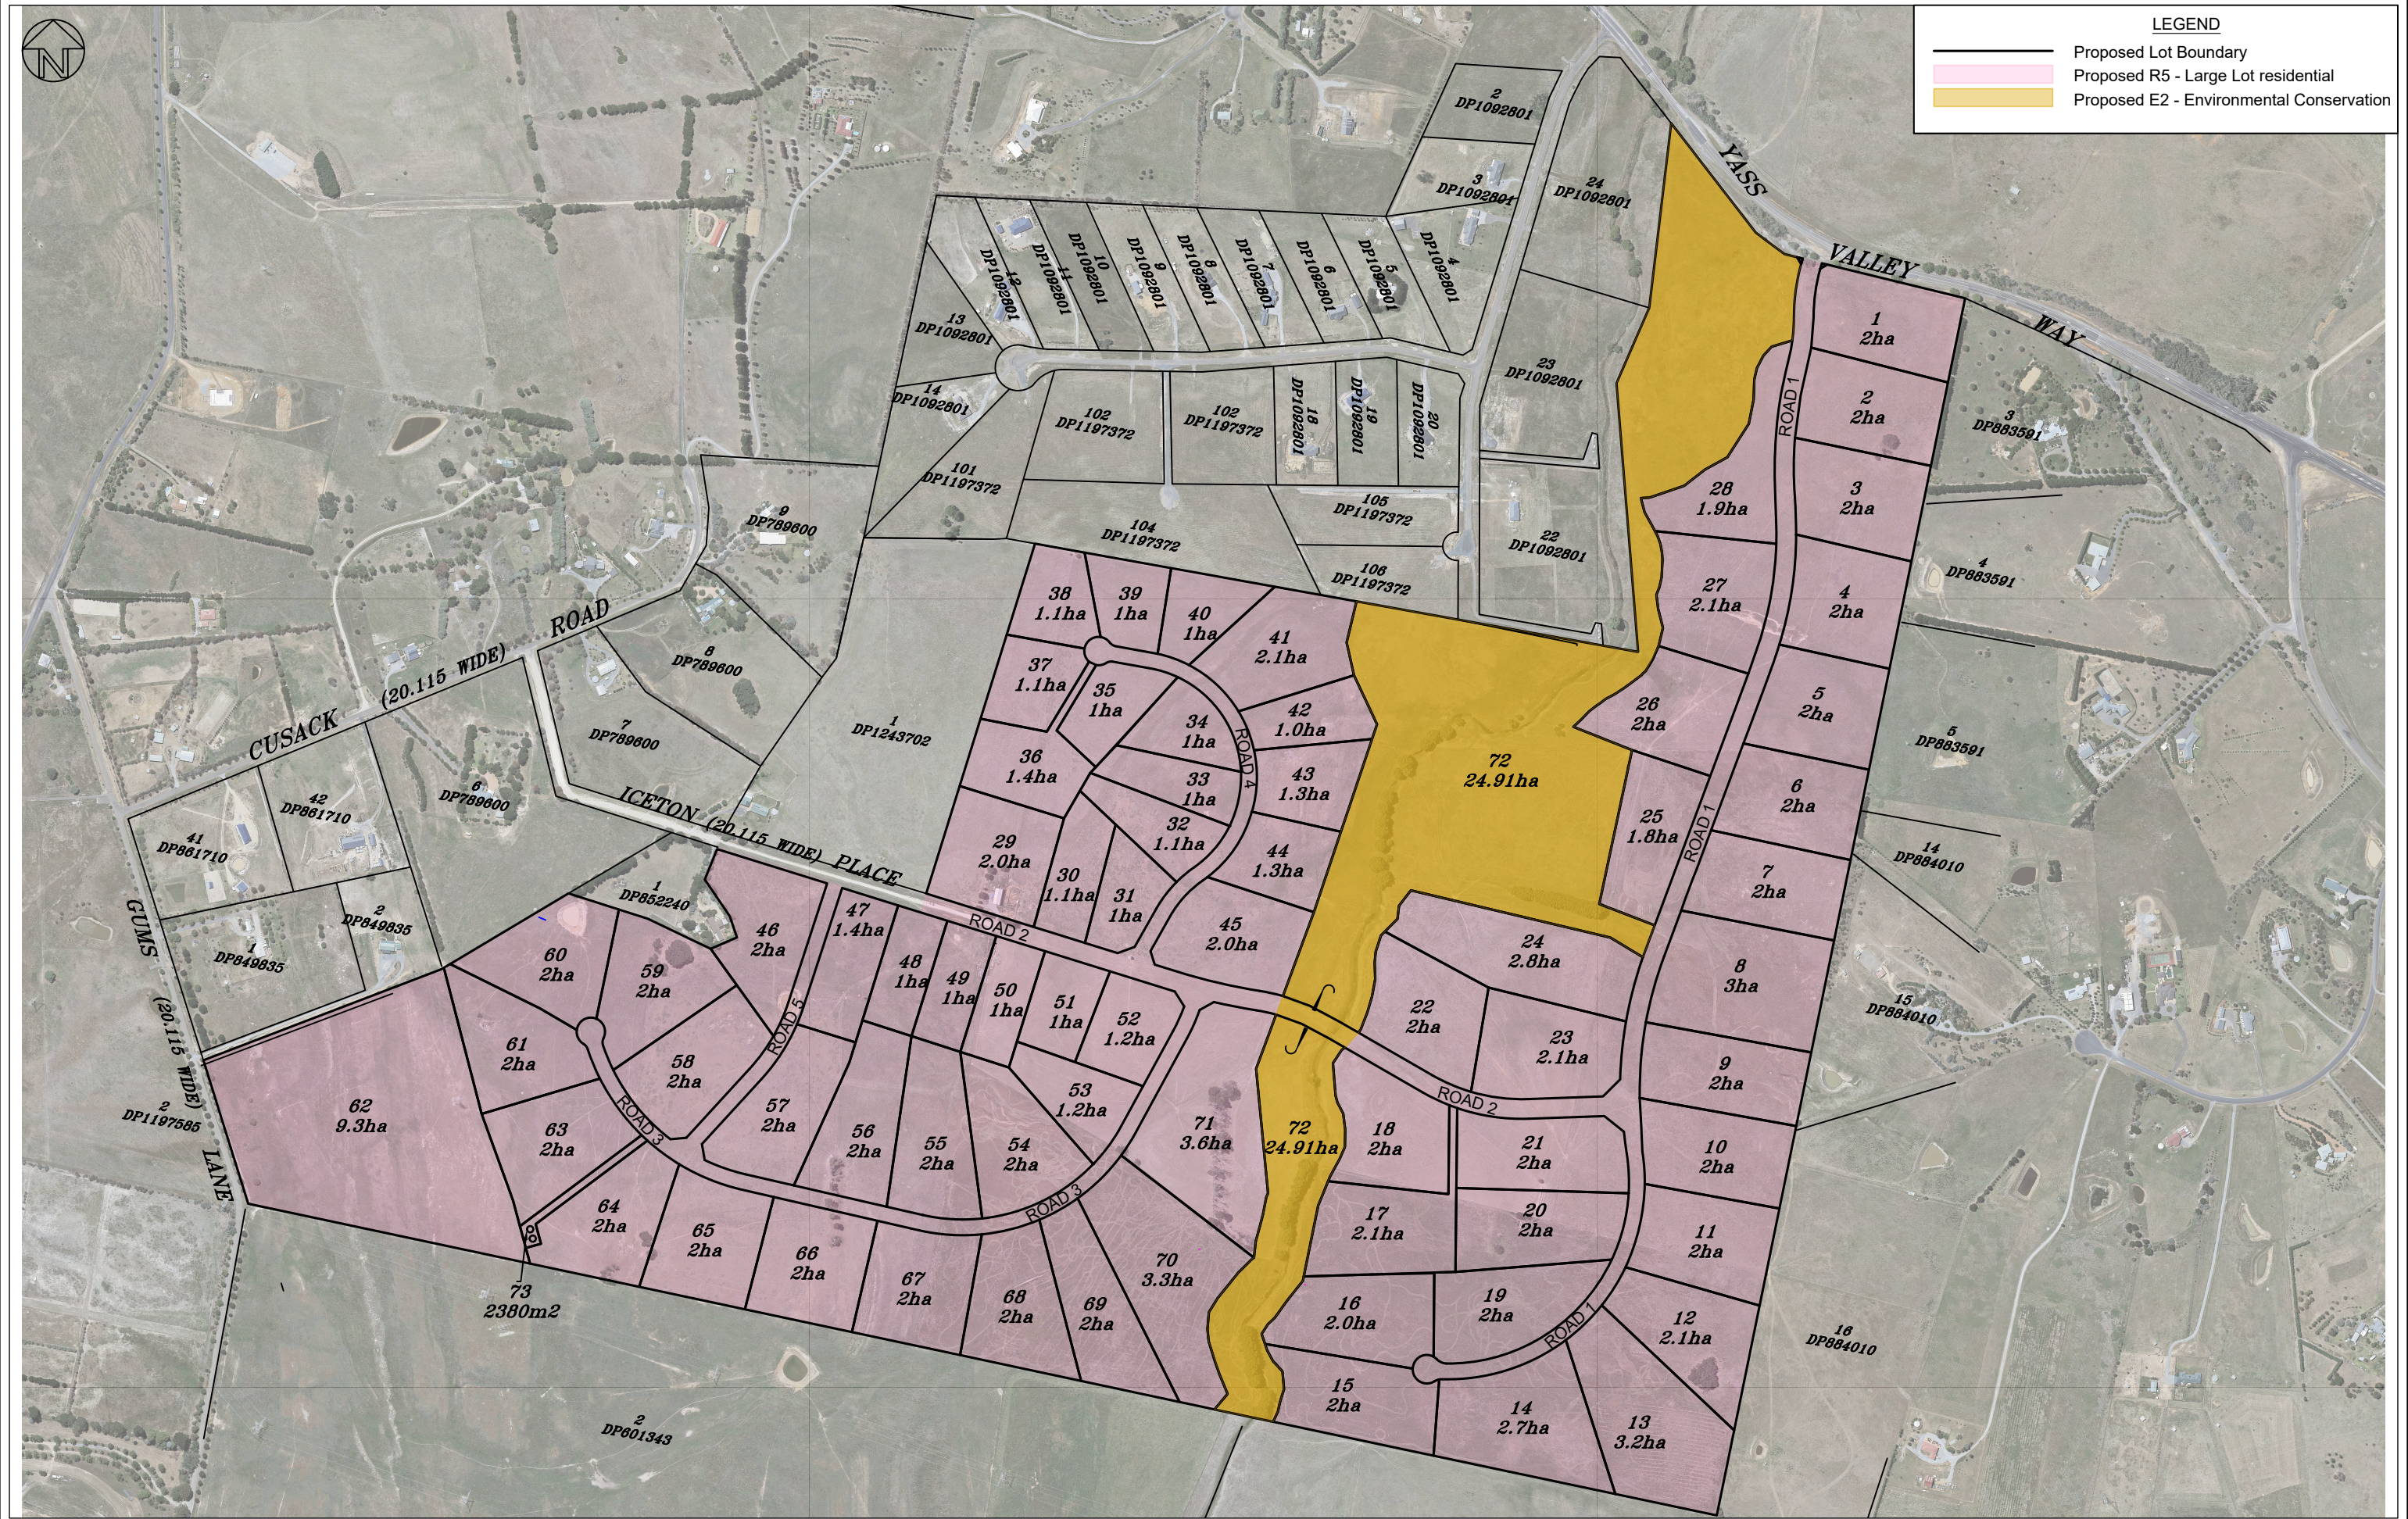

Rev	Date	Description
A	23/04/2020	Initial Issue
B	22/05/2020	Revised Lot Layout
C	17/02/2021	Revised lot layout to address BDC & NRAR comments
D	05/04/2021	Revised lot layout (PPS6) for re-submission to Council
E	07/10/2021	Minor revisions to lot layout
F	27/10/2021	Minor change to lot 25/26 boundary

Proposed Plan of Subdivision
Lots 13 & 14 DP786575, Lot 2 DP1243702



ABN: 36 169 355 122
10 Crago Street Yass NSW
Ph: 0418 484 138
PO Box 15 Yass NSW 2582
email: admin@genium.com.au

Client: Iceton Investments Pty Ltd				
Proposed Plan of Subdivision (Land Zoning Map)	Status			
	DA Submission			
	Datum MGA/AHD		Scale 1:7500	Size A3
	Drawing Number 17037 -120		Sheet 2 of 9	Revision F