
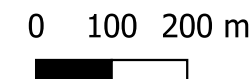


Figure A - Proposed Land-Use Zone

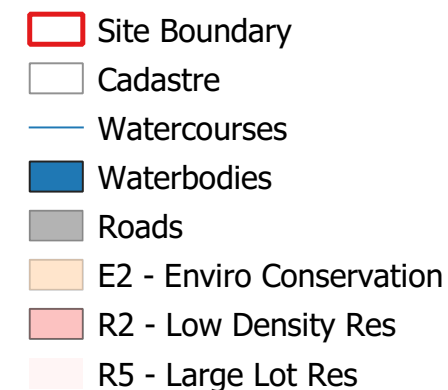

Job No: J000909 Date: 17/05/2021

Gingers Lane Precinct

Figure B - Proposed Minimum Lot Size

- Site Boundary
- Cadastre
- Watercourses
- Waterbodies
- Roads
- MLS - 450sqm
- MLS - 1,500sqm
- MLS - 40ha





0 100 200 m



While every effort is made to ensure this map is free of errors, there is no warrant the map or its features are either spatially or temporally accurate or fit for a particular use. This map is provided without any warranty of any kind whatsoever, either express or implied.

Job No: J000909 Date: 17/05/2021

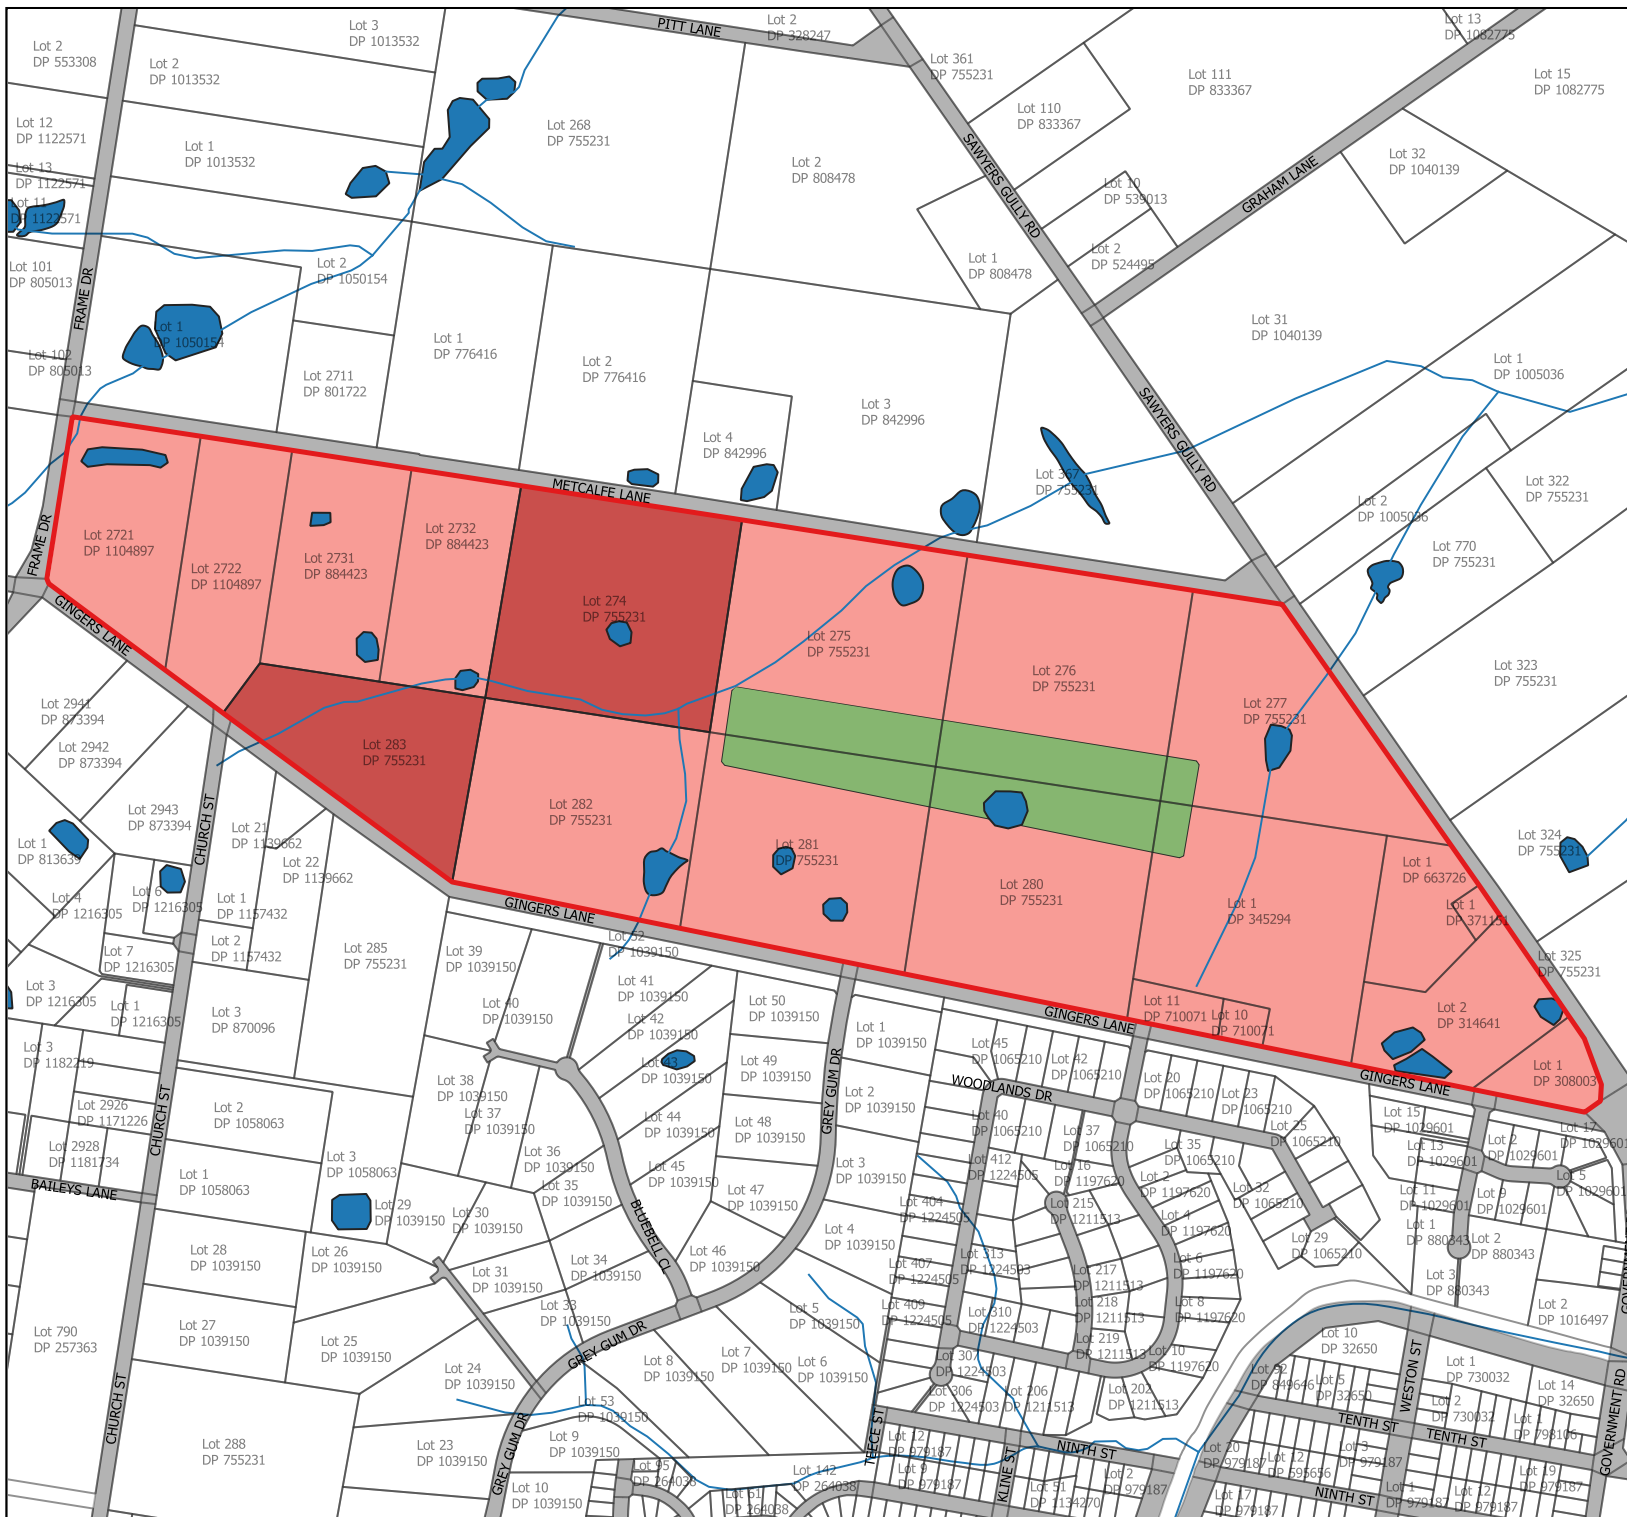

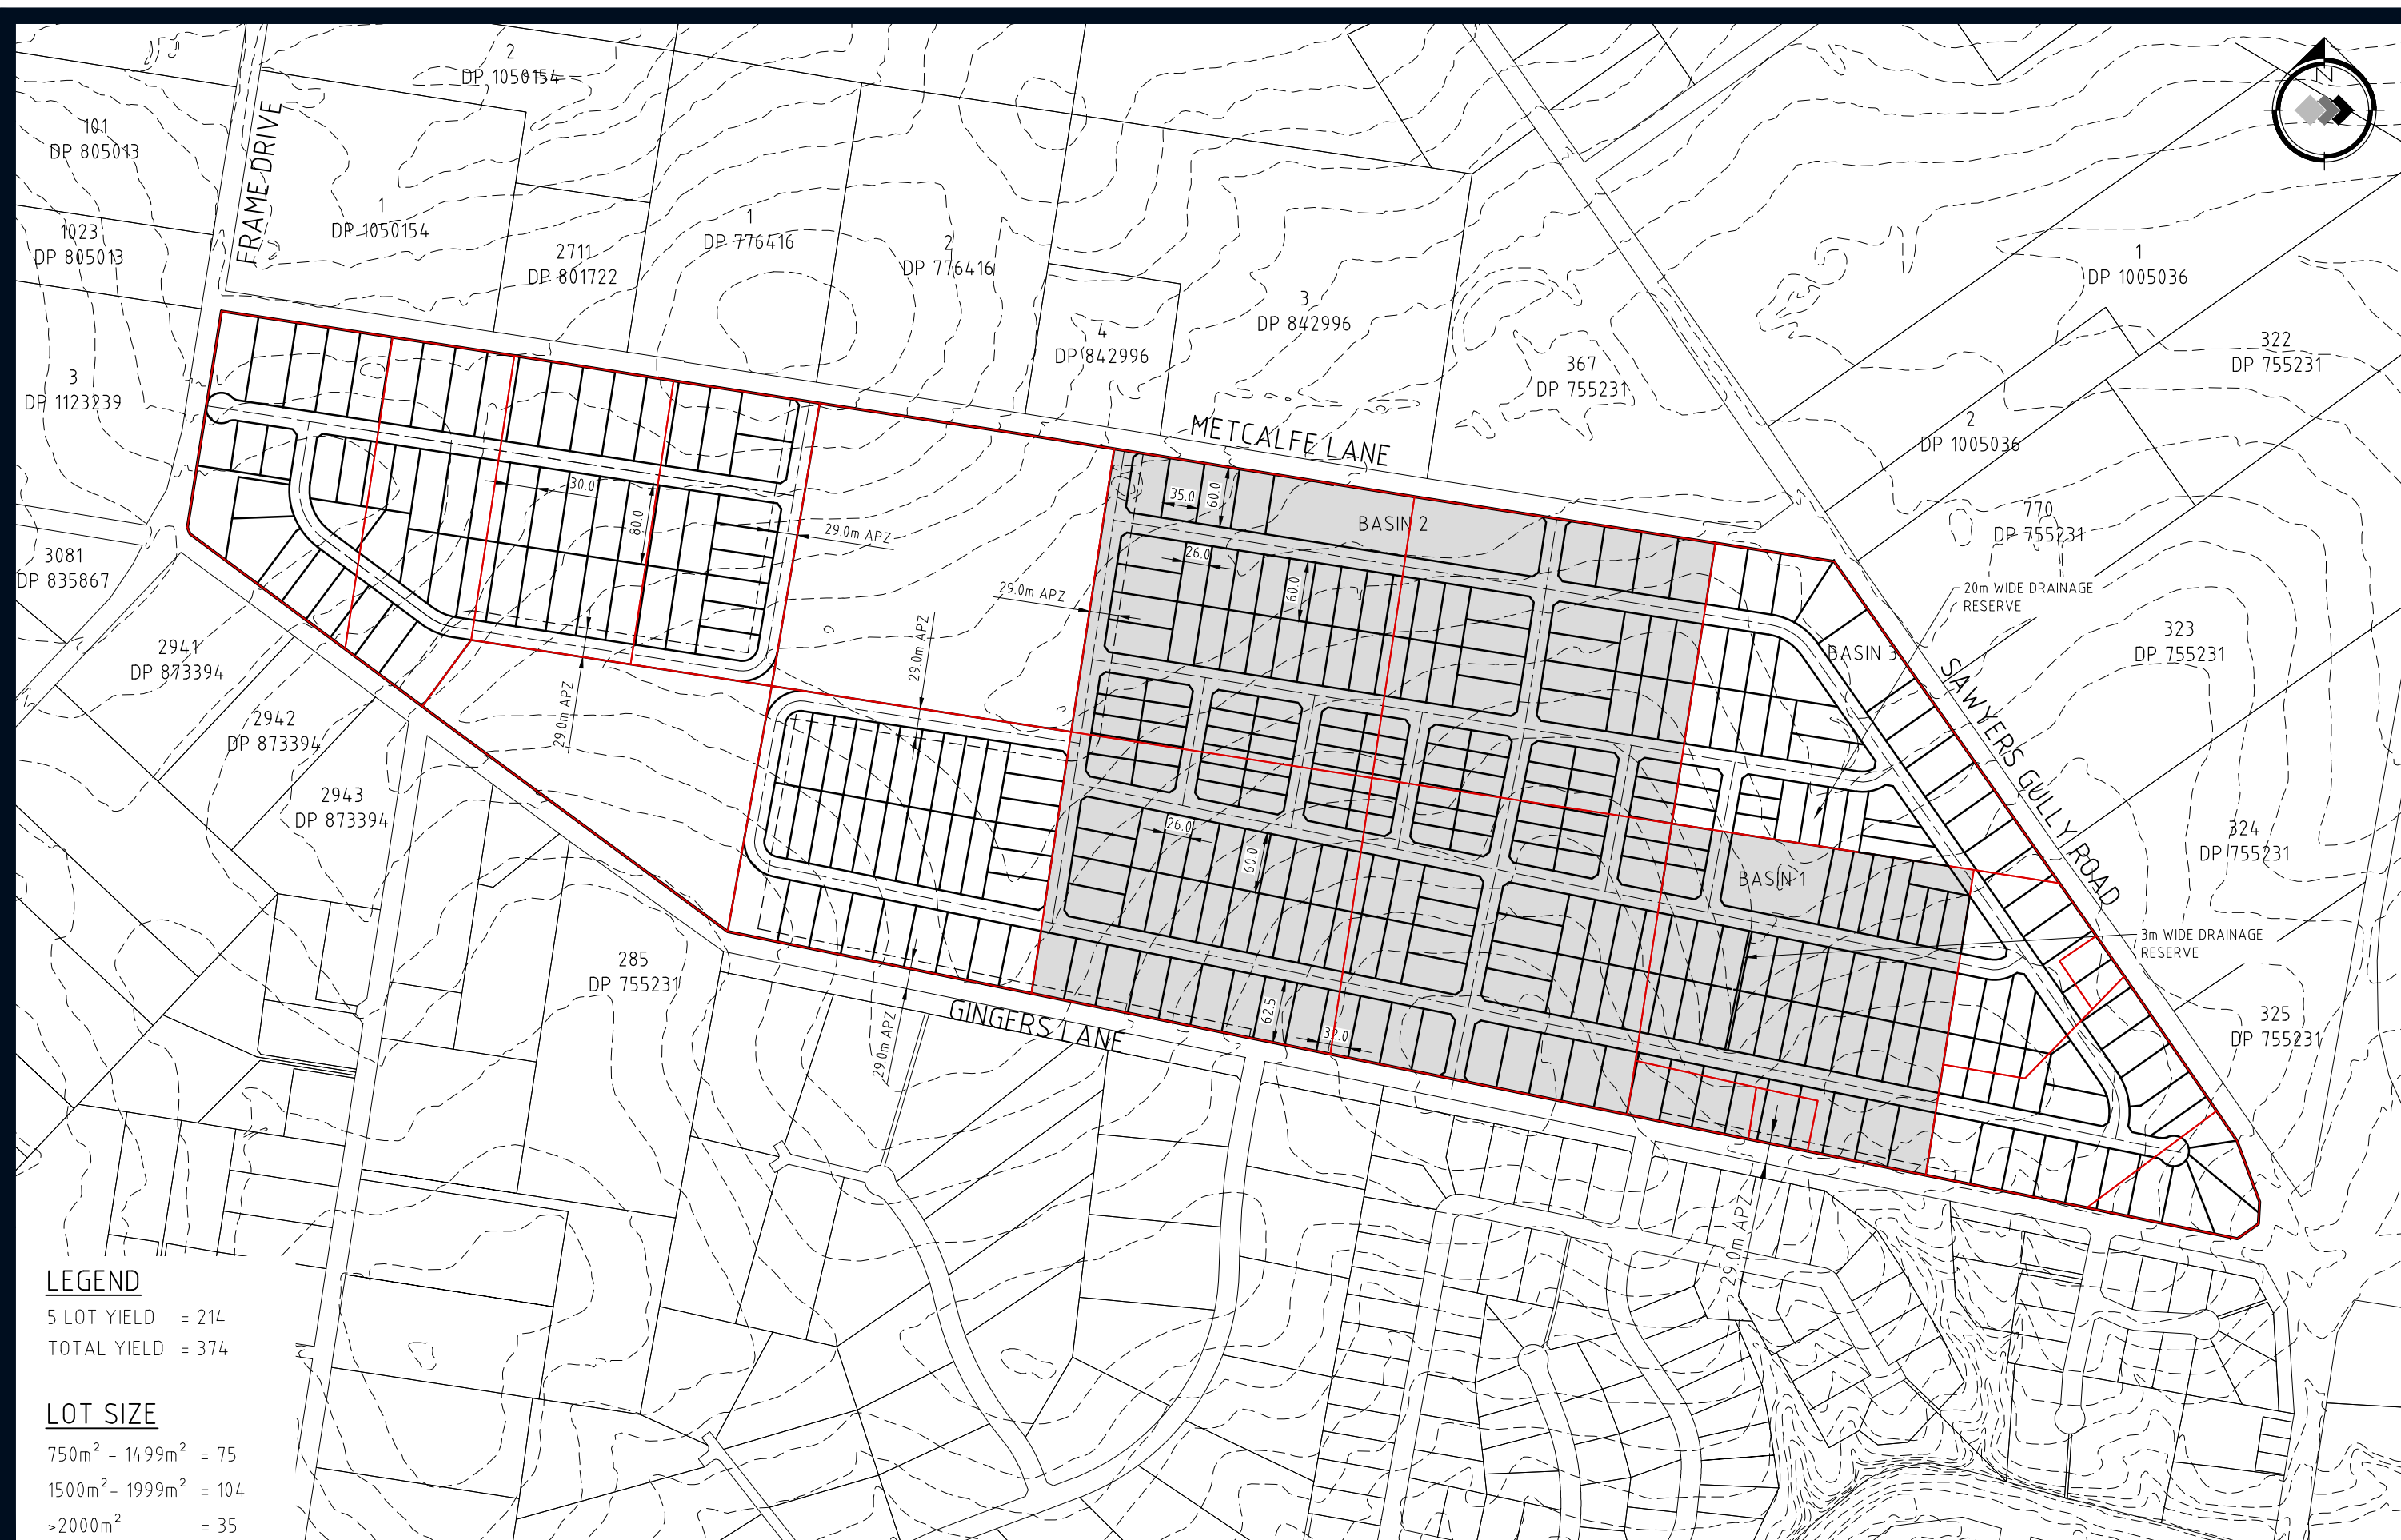

LEGEND

5 LOT YIELD = 214
TOTAL YIELD = 374

LOT SIZE

750m² - 1499m² = 75
1500m² - 1999m² = 104
>2000m² = 35



Geoff Craig & Associates
1 Hartley Drive,
P.O. Box 3337,
Thornton NSW 2322
Phone: 49641811

TITLE:
PROPOSED SUBDIVISION
GINGERS LANE
SAWYERS GULLY
PLAN SHEET

Cad Ref: 18184LD LD06 r1		Scale: 1:6000		Designed: DB		Project No	
						18184LD	
						Drawing No	
						Revision	
1	ORIGINAL ISSUE			DB	27.04.21	LD06	1
No	Amendment			Drawn	Date		