


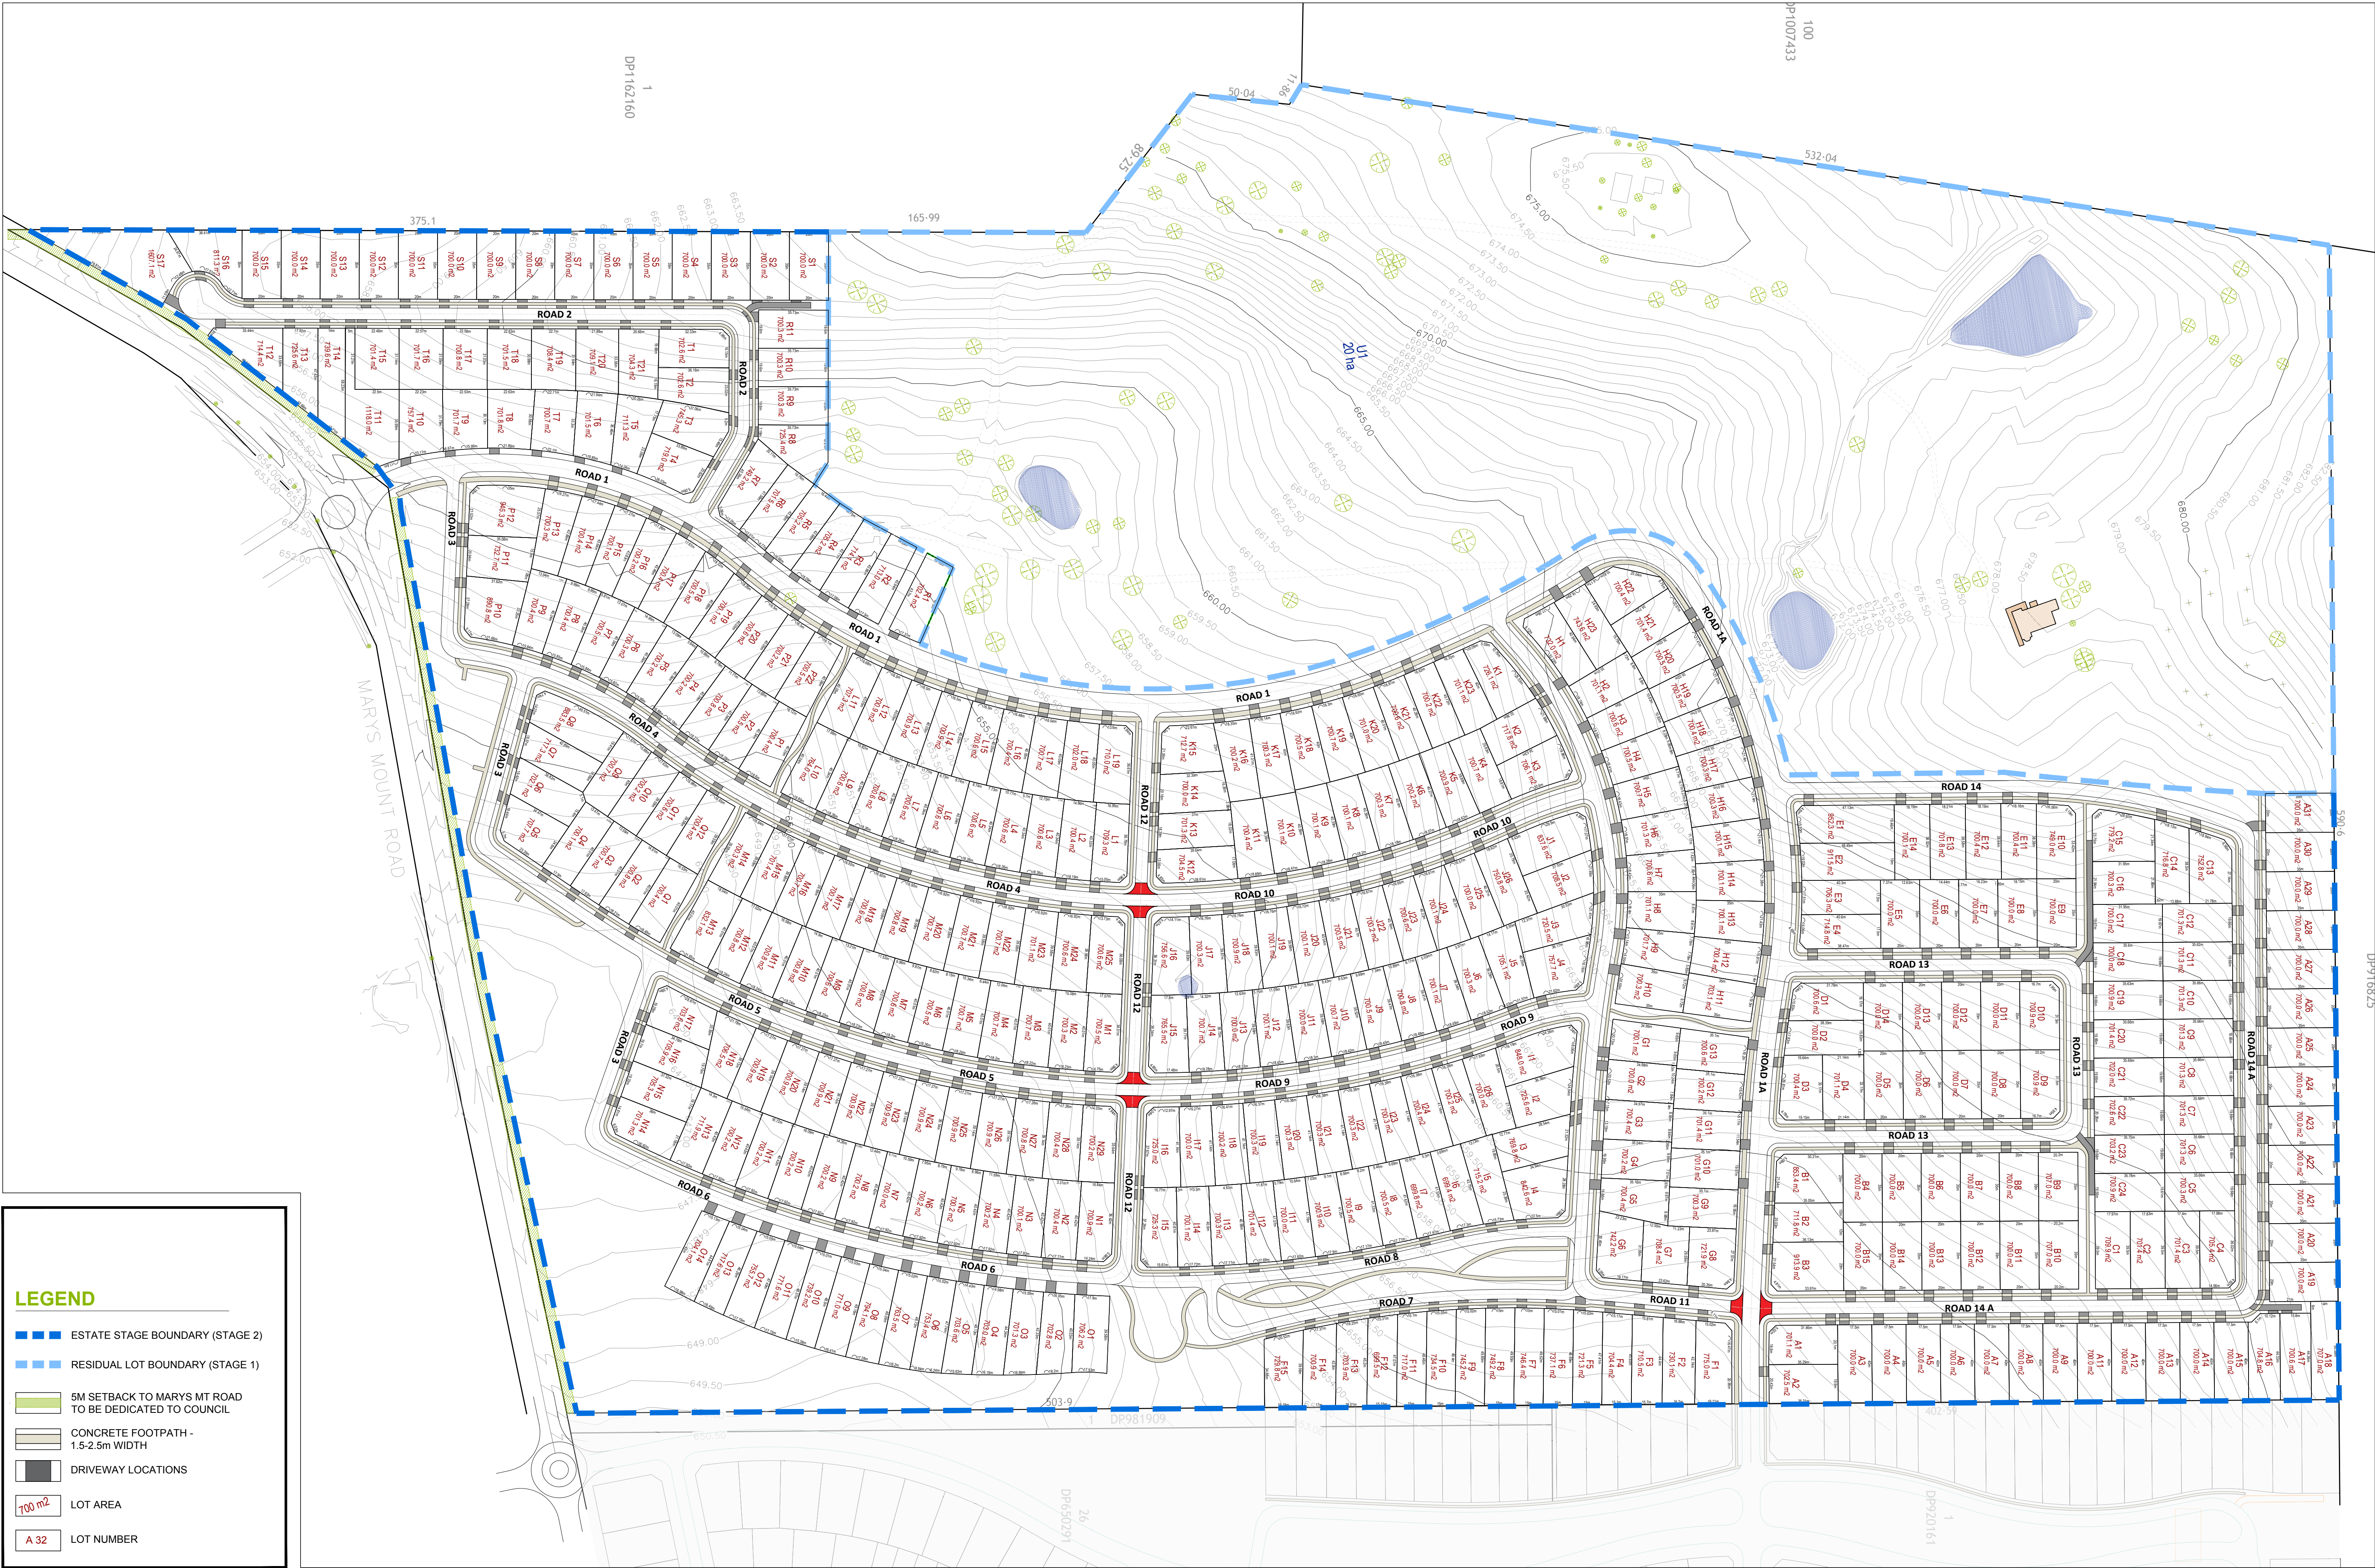

LEGEND

ESTATE STAGE BOUNDARY (STAGE 2)

RESIDUAL LOT BOUNDARY (STAGE 1)

5M SETBACK TO MARYS MT ROAD
TO BE DEDICATED TO COUNCIL

CONCRETE FOOTPATH -
1.5-2.5m WIDTH

DRIVEWAY LOCATIONS


700 m²

LOT AREA

A 32


LOT NUMBER

		<table><tr><th>ISSUE</th><th>REASON FOR ISSUE</th><th>DATE</th><th>DESIGN</th><th>DRAWN</th><th>CHECKED</th><th>APPROVED FOR ISSUE</th></tr><tr><td>A</td><td>DA SUBMISSION</td><td>21/11/2017</td><td>GR</td><td>GR</td><td>CS</td><td>CS</td></tr><tr><td></td><td></td><td></td><td></td><td></td><td></td><td></td></tr><tr><td></td><td></td><td></td><td></td><td></td><td></td><td></td></tr><tr><td></td><td></td><td></td><td></td><td></td><td></td><td></td></tr></table>		ISSUE	REASON FOR ISSUE	DATE	DESIGN	DRAWN	CHECKED	APPROVED FOR ISSUE	A	DA SUBMISSION	21/11/2017	GR	GR	CS	CS																						<table><tr><td>DRAWING STATUS</td><td>CLIENT</td></tr><tr><td>Warning unless there is an authorised SPACELAB Studio, it may be used for the purpose for which it was commissioned & in accordance with the terms of engagement for that commission. Unauthorised use of the drawing is prohibited.</td><td> Hydraulics & Civil</td></tr></table>		DRAWING STATUS	CLIENT	Warning unless there is an authorised SPACELAB Studio, it may be used for the purpose for which it was commissioned & in accordance with the terms of engagement for that commission. Unauthorised use of the drawing is prohibited.	 Hydraulics & Civil	<table><tr><td>CONSULTANT</td><td>PROJECT</td></tr><tr><td> CREATING TIMELESS PLACES</td><td>133 MARY'S MOUT ROAD GOULBURN NSW</td></tr></table>		CONSULTANT	PROJECT	 CREATING TIMELESS PLACES	133 MARY'S MOUT ROAD GOULBURN NSW	<table><tr><td>DRAWING</td><td>ISSUE</td><td>REVISION</td></tr><tr><td>SUBDIVISION LAYOUT</td><td>DA</td><td>A</td></tr></table>		DRAWING	ISSUE	REVISION	SUBDIVISION LAYOUT	DA	A	<table><tr><td>PROJECT No</td><td>DRAWING No</td><td>SCALE @ A1</td><td>SCALE @ A3</td></tr><tr><td>17-1287</td><td>SP01</td><td>1:1250</td><td>1:2500</td></tr></table>		PROJECT No	DRAWING No	SCALE @ A1	SCALE @ A3	17-1287	SP01	1:1250	1:2500
ISSUE	REASON FOR ISSUE	DATE	DESIGN	DRAWN	CHECKED	APPROVED FOR ISSUE	
A	DA SUBMISSION	21/11/2017	GR	GR	CS	CS	
DRAWING STATUS	CLIENT	
Warning unless there is an authorised SPACELAB Studio, it may be used for the purpose for which it was commissioned & in accordance with the terms of engagement for that commission. Unauthorised use of the drawing is prohibited.	 Hydraulics & Civil	
CONSULTANT	PROJECT	
 CREATING TIMELESS PLACES	133 MARY'S MOUT ROAD GOULBURN NSW	
DRAWING	ISSUE	REVISION	
SUBDIVISION LAYOUT	DA	A	
PROJECT No	DRAWING No	SCALE @ A1	SCALE @ A3	
17-1287	SP01	1:1250	1:2500	

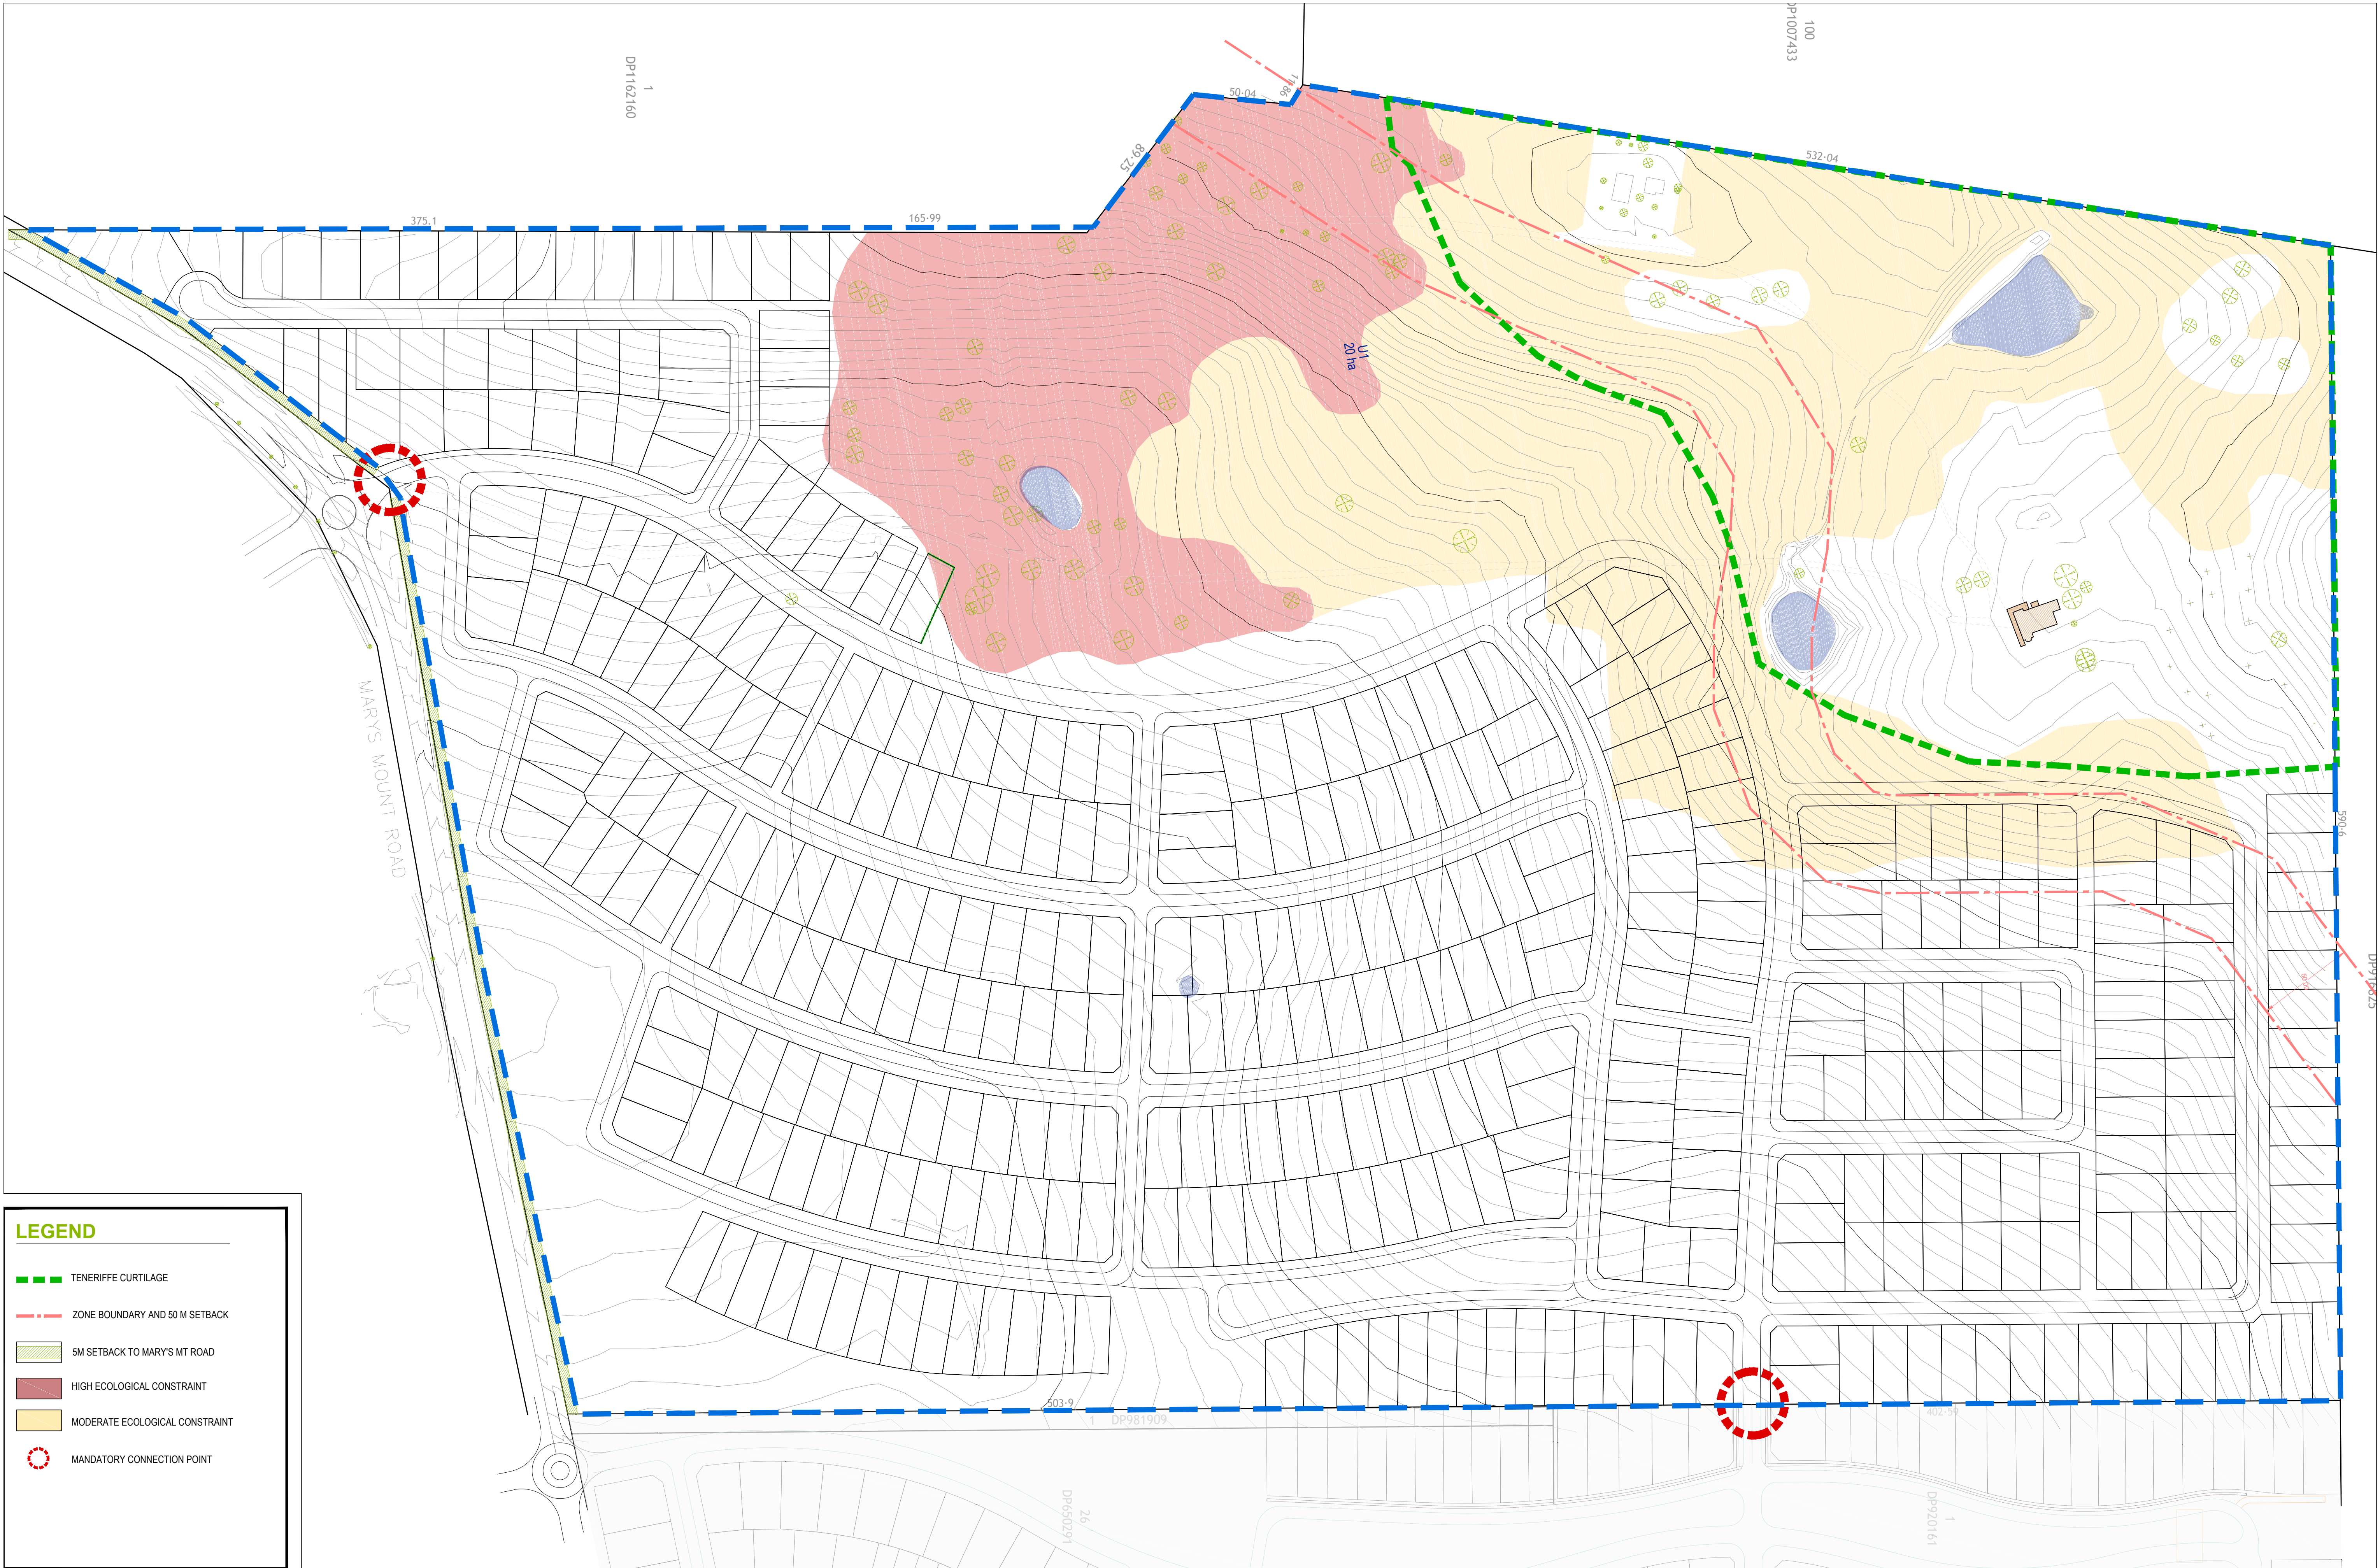

LEGEND

- TENERIFFE CURTILAGE
- ZONE BOUNDARY AND 50 M SETBACK
- 5M SETBACK TO MARY'S MT ROAD
- HIGH ECOLOGICAL CONSTRAINT
- MODERATE ECOLOGICAL CONSTRAINT
- MANDATORY CONNECTION POINT

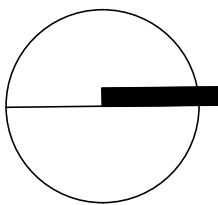

ISSUE	REASON FOR ISSUE	DATE	DESIGN	DRAWN	CHECKED	APPROVED FOR ISSUE
A	DA SUBMISSION	8/11/2017	GR	GR	CS	CS

DRAWING STATUS
Warning: unless there is an authorised **SPACELAB** in the approved for issue column, this drawing is not approved for issue.
COPYRIGHT
This drawing remains the property of **SPACELAB** Studio. It may be used for the purpose for which it was commissioned & in accordance with the terms of engagement for that commission. Unauthorised use of the drawing is prohibited.



133 MARY'S MOUT ROAD
GOULBURN NSW

DRAWING			
CONSTRAINT PLAN			
PROJECT	DRAWING No	ISSUE	REVISION
17-1287	CON 1	DA	A

