



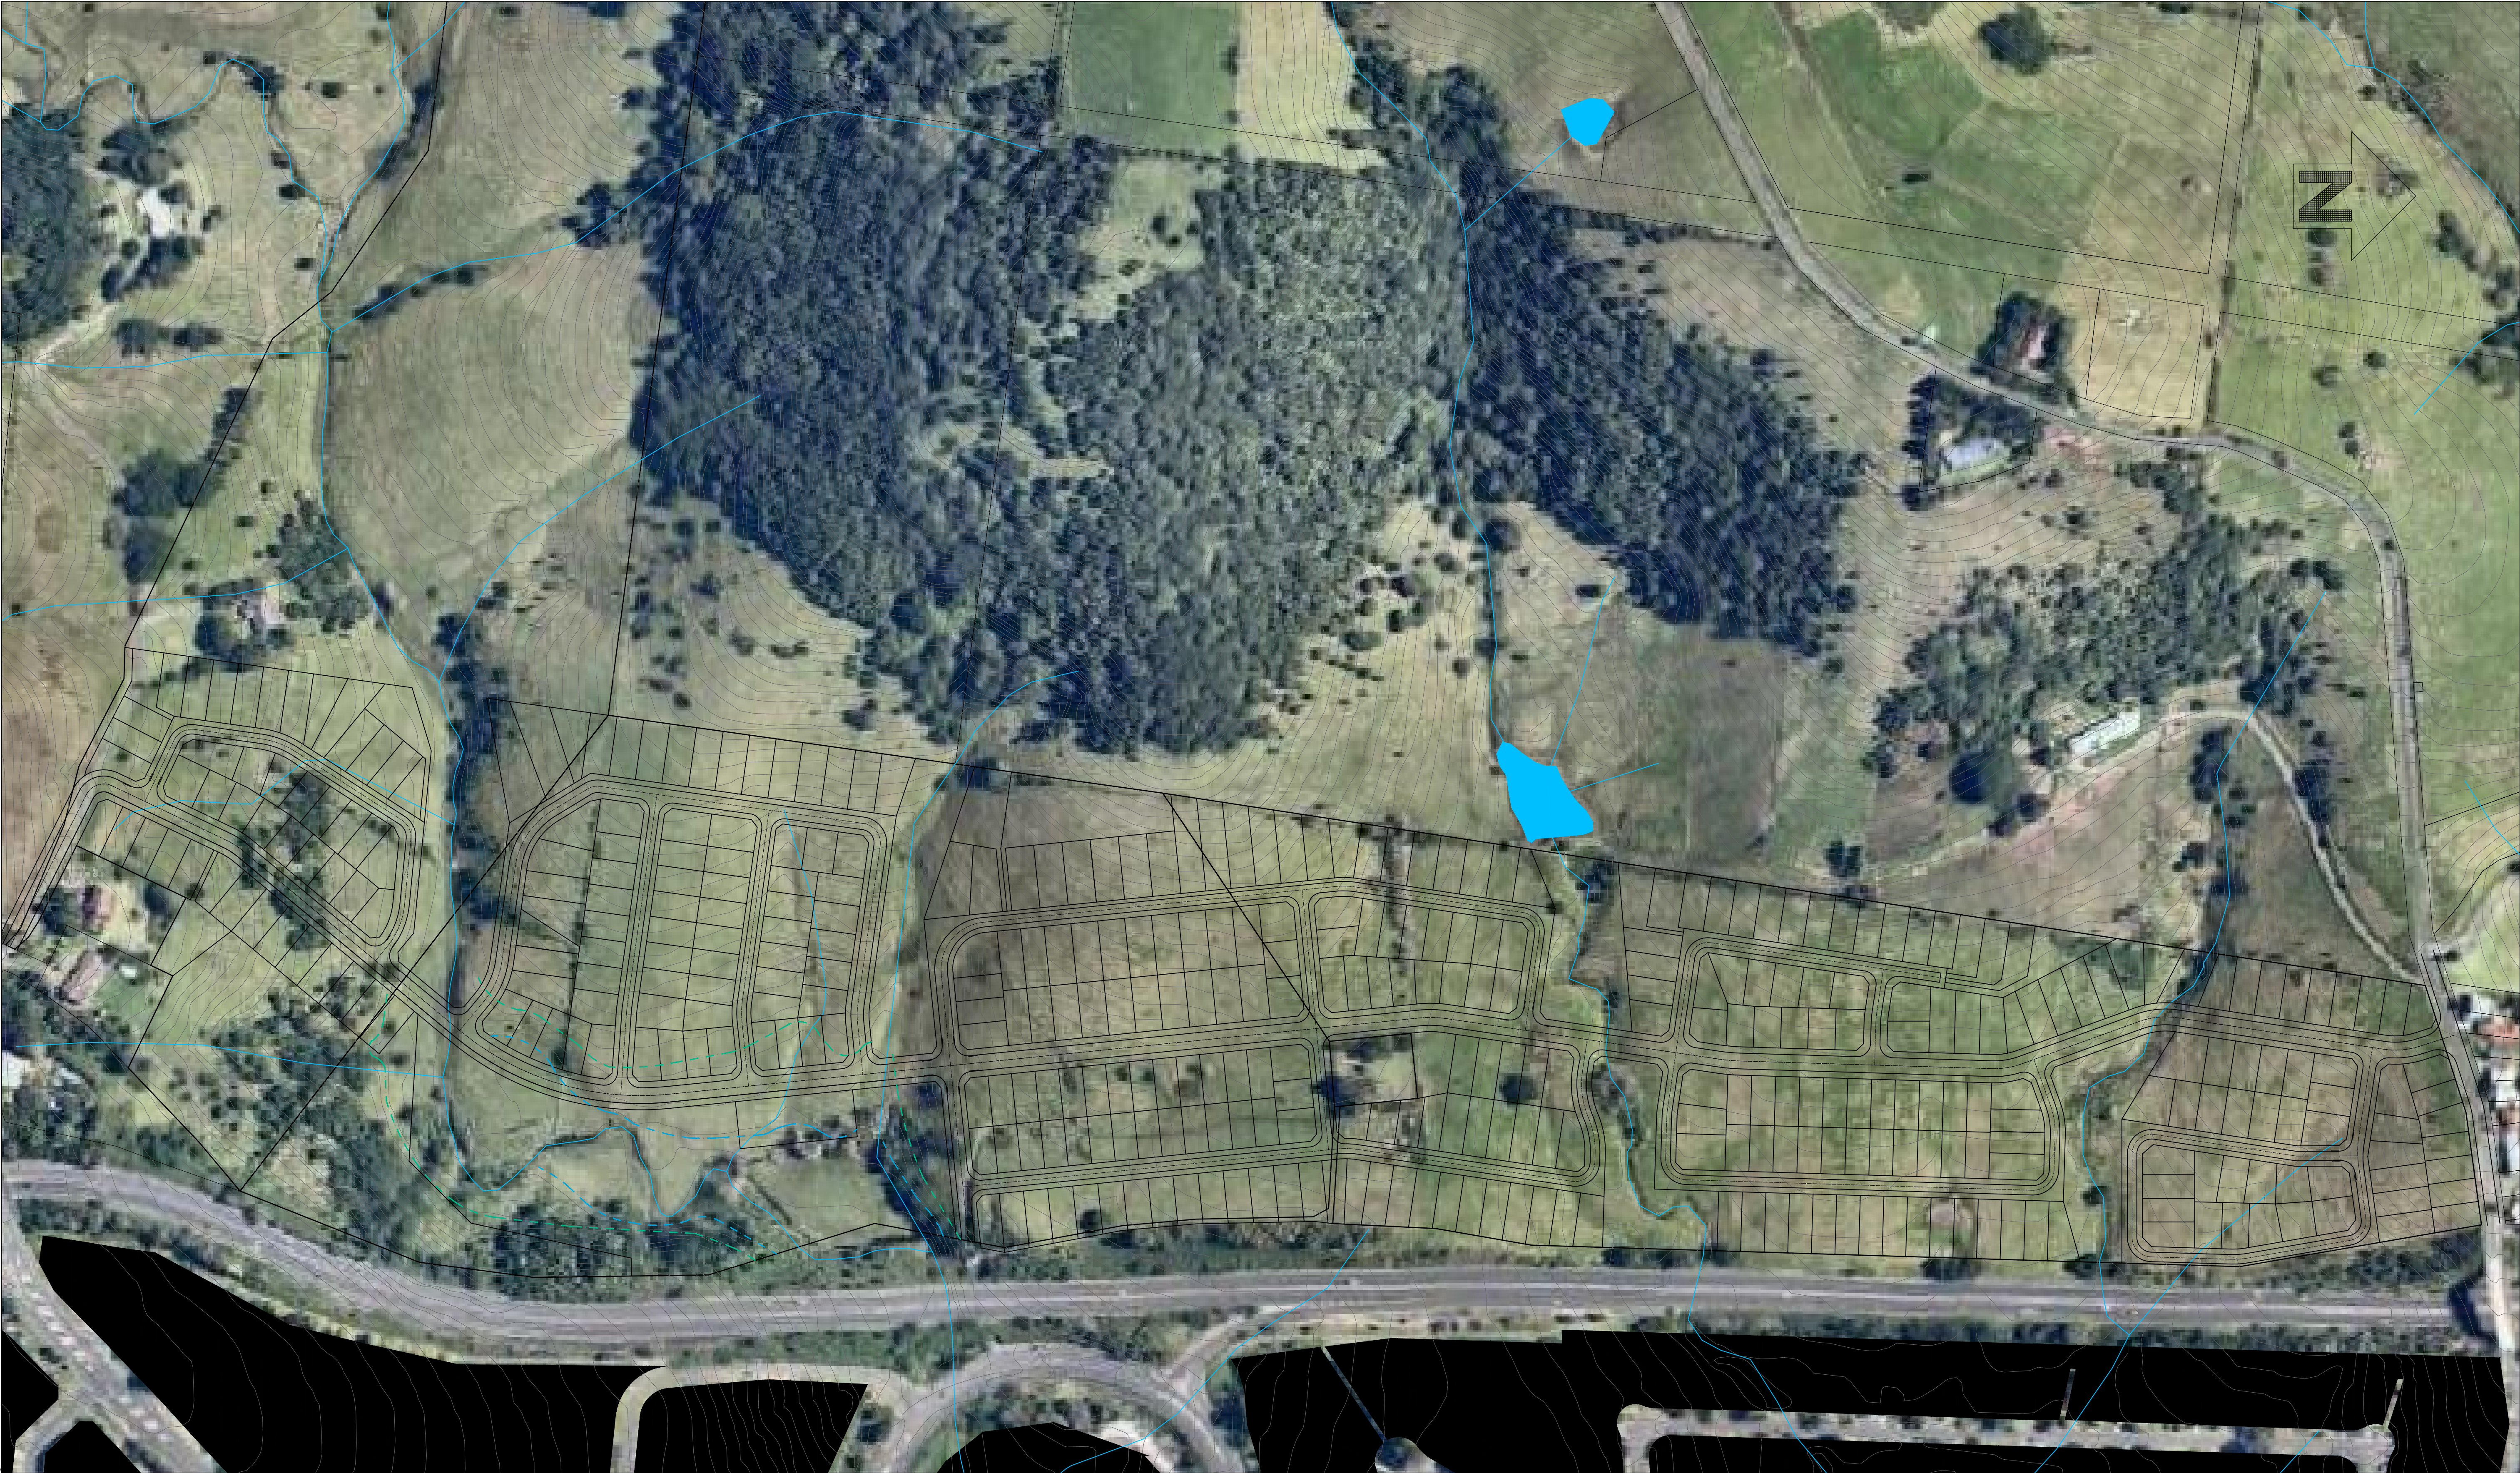

SCALE: 1:2,000 @ A1

REVISIONS	No.	DESCRIPTION	DRN	APP	DATE	siteplus Site Plus Pty Ltd ABN 73 104 315 095 planning engineering landscape design management	HEAD OFFICE 2a Thomas Street Wollongong NSW 2500 PO Box 5104 Wollongong NSW 2520 T 61 2 4227 4233 F 61 2 4227 4133 E info@siteplus.com.au	CAMDEN 12 View St PO Box 615 Camden NSW 2570 T 61 2 4655 5877 F 61 2 4655 5024 E camden@siteplus.com.au	Height Datum A.H.D	Client Title	Dwg Title	Ref & Dwg No
	A	PRELIMINARY ISSUE	A.C	A.C	12/01/16		Drawn A.C	WHITE CONSTRUCTIONS	-----	PROPOSED SUBDIVISION SOUTH KIAMA LOT 1 DP707300, LOT 5 DP740252 & LOT 101 DP1077617 OVERALL SUBDIVISION PLAN	15158.RZ.C01	
	B	REVISED TO CLIENT COMMENTS	A.C	A.C	15/02/15		Designed A.C				Sheet No	
	C	FLOOD EXTENTS ADDED	A.C	A.C	02/03/16		Checked				Sheet 01 of 13	
	Approved	Dwg Status	Local Authority	Scale								
		APPROVAL	KIAMA	1:2000 @ A1	Date	Rev						
					12/01/16	C						

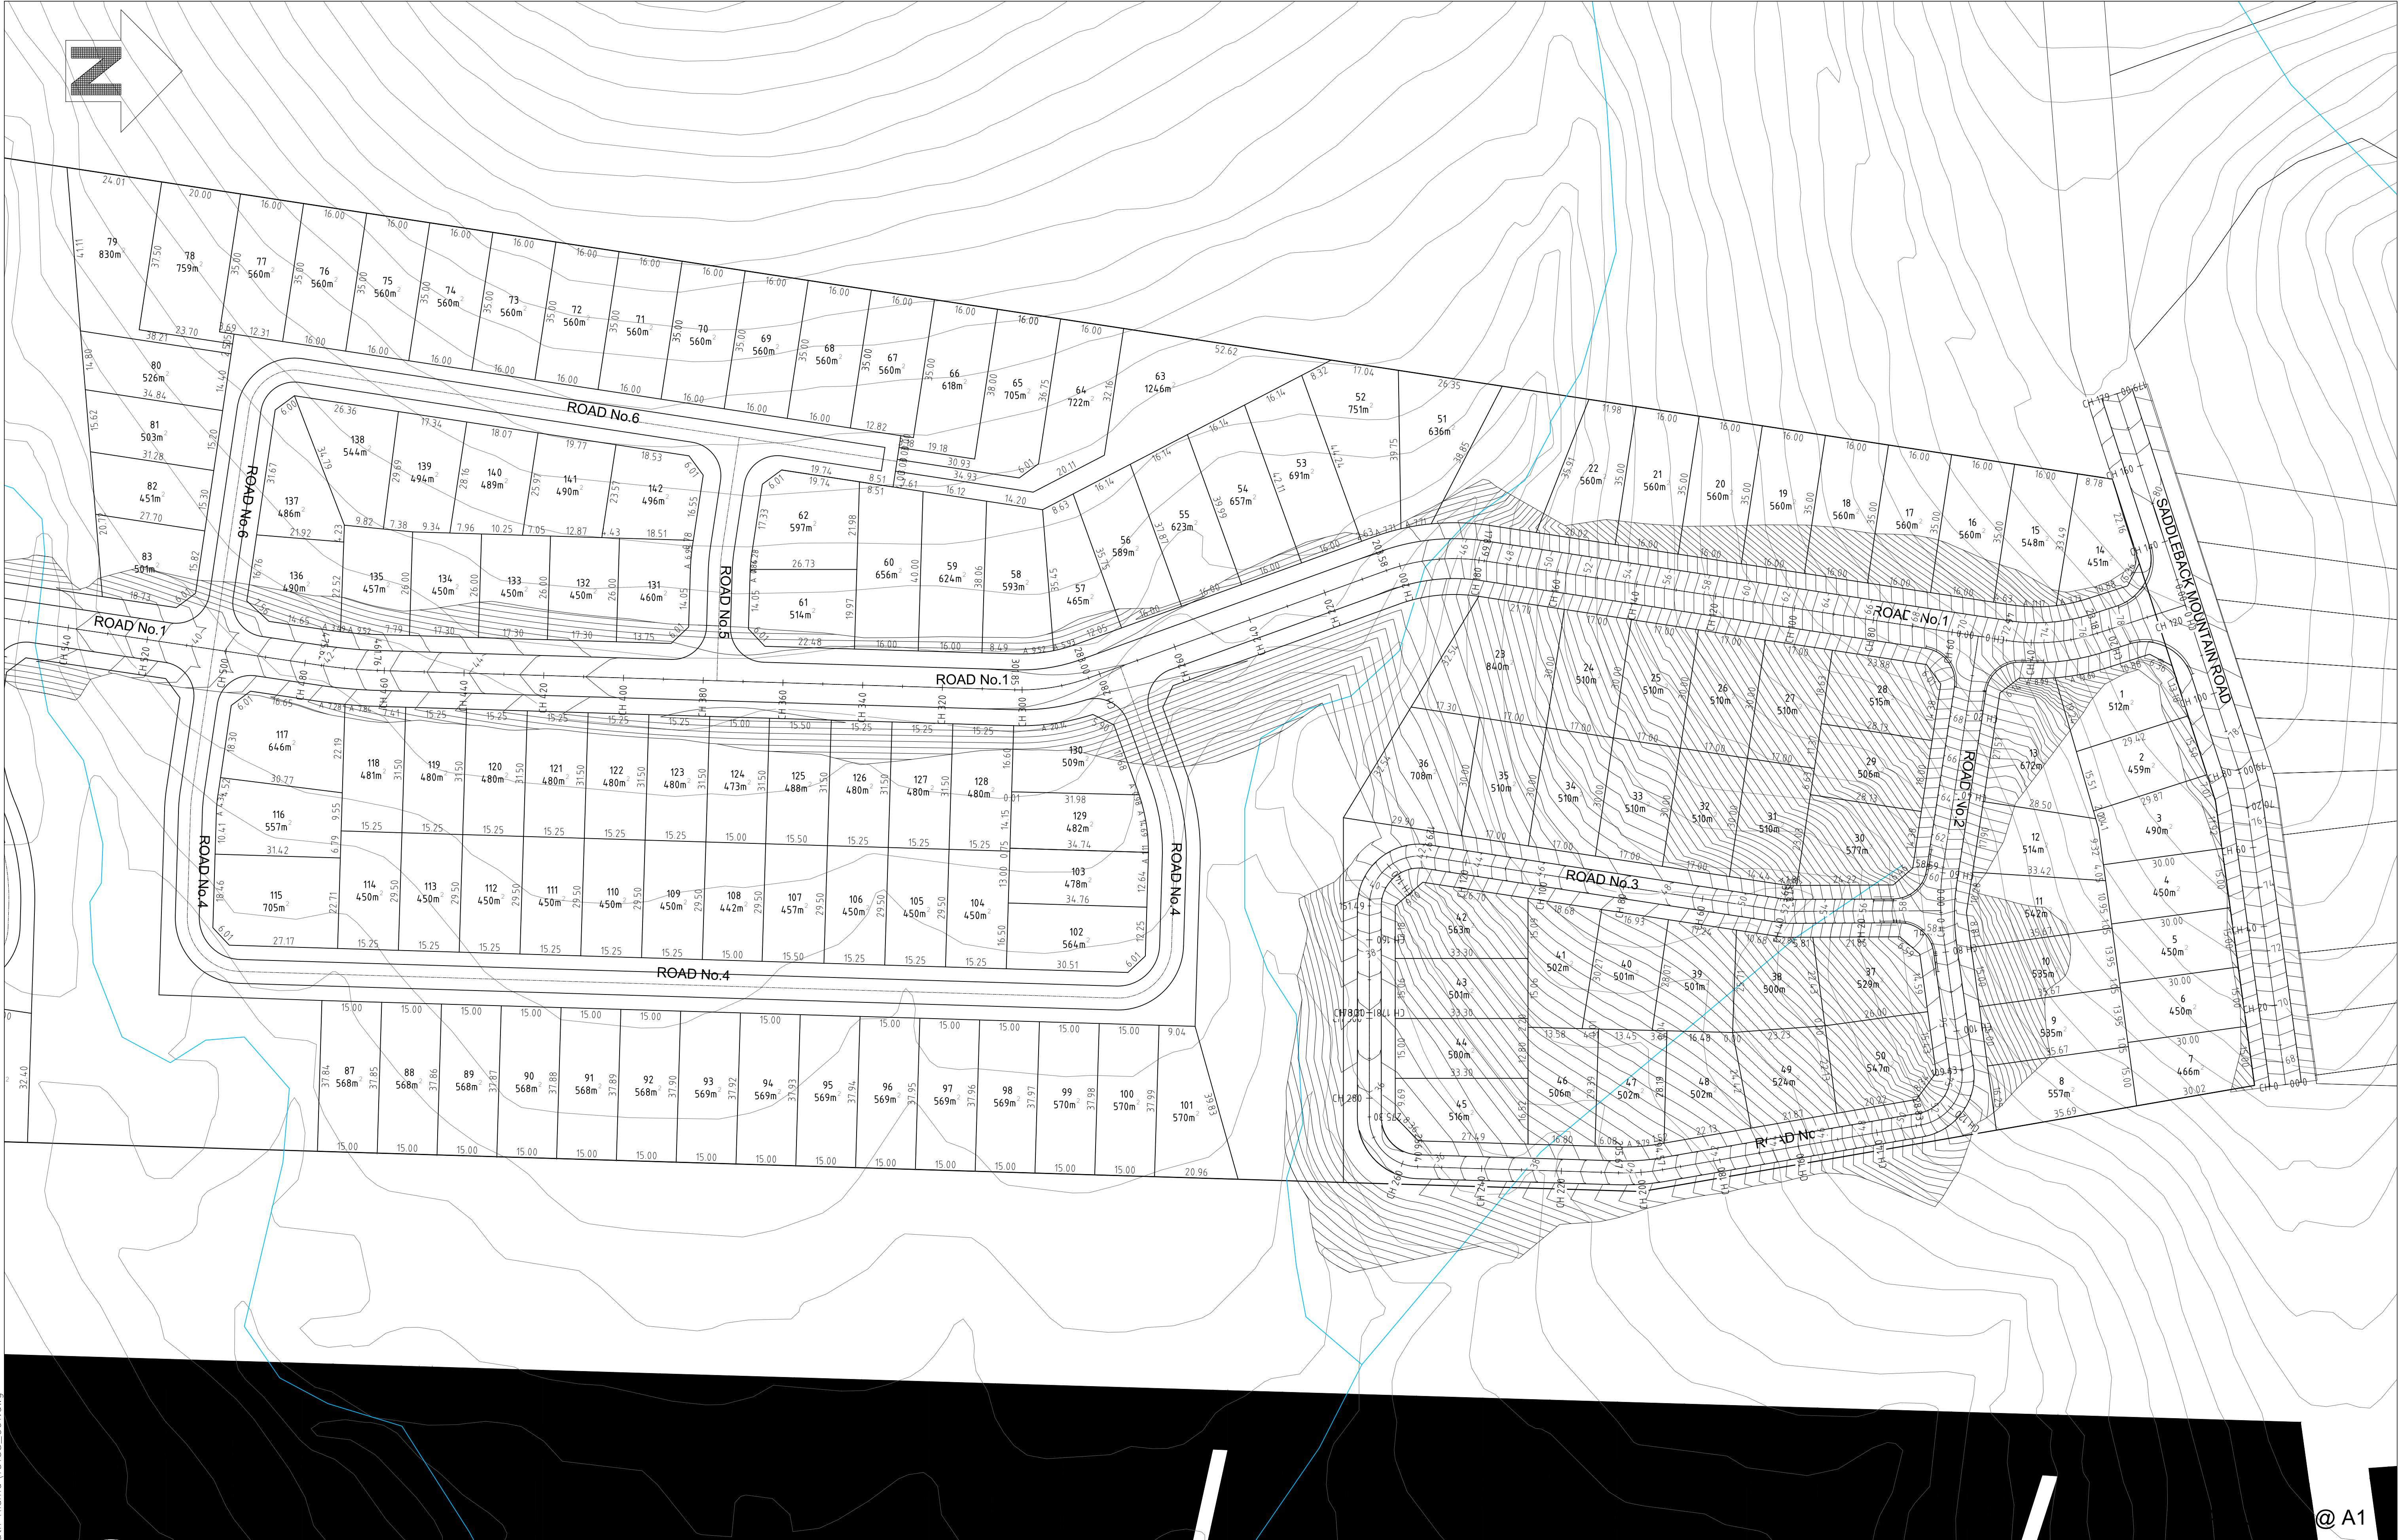


REVISIONS	No.	DESCRIPTION	DRN	APP	DATE	 HEAD OFFICE 2a Thomas Street Wollongong NSW 2500 PO Box 5104 Wollongong NSW 2520 T 61 2 4227 4233 F 61 2 4227 4133 E info@siteplus.com.au CAMDEN 12 View St PO Box 615 Camden NSW 2570 T 61 2 4655 8877 F 61 2 4655 5024 E camden@siteplus.com.au  Site Plus Pty Ltd ABN 73 104 315 095 planning engineering landscape design management	
	A	PRELIMINARY ISSUE	A.C	A.C	12/01/16		
	B	REVISED TO CLIENT COMMENTS	A.C	A.C	15/02/15		
	C	FLOOD EXTENTS ADDED	A.C	A.C	02/03/16		

Height Datum	A.H.D	Client Title	Dwg Title		
Drawn	A.C	WHITE CONSTRUCTIONS			
Designed	A.C				
Checked			----		
Approved		Dwg Status	APPROVAL	Local Authority	KIAMA

Ref & Dwg No	15158.RZ.C02		
Sheet No	02 of 13		
Scale	1:750 @ A1		
Date	12/01/16	Rev	C

PROPOSED SUBDIVISION	
SOUTH KIAMA LOT 1 DP707300, LOT 5 DP740252 & LOT 101 DP1077617	
DETAILED SUBDIVISION LAYOUT 1	

T:\Projects\15158_South_Kiama\15158_C01.dwg

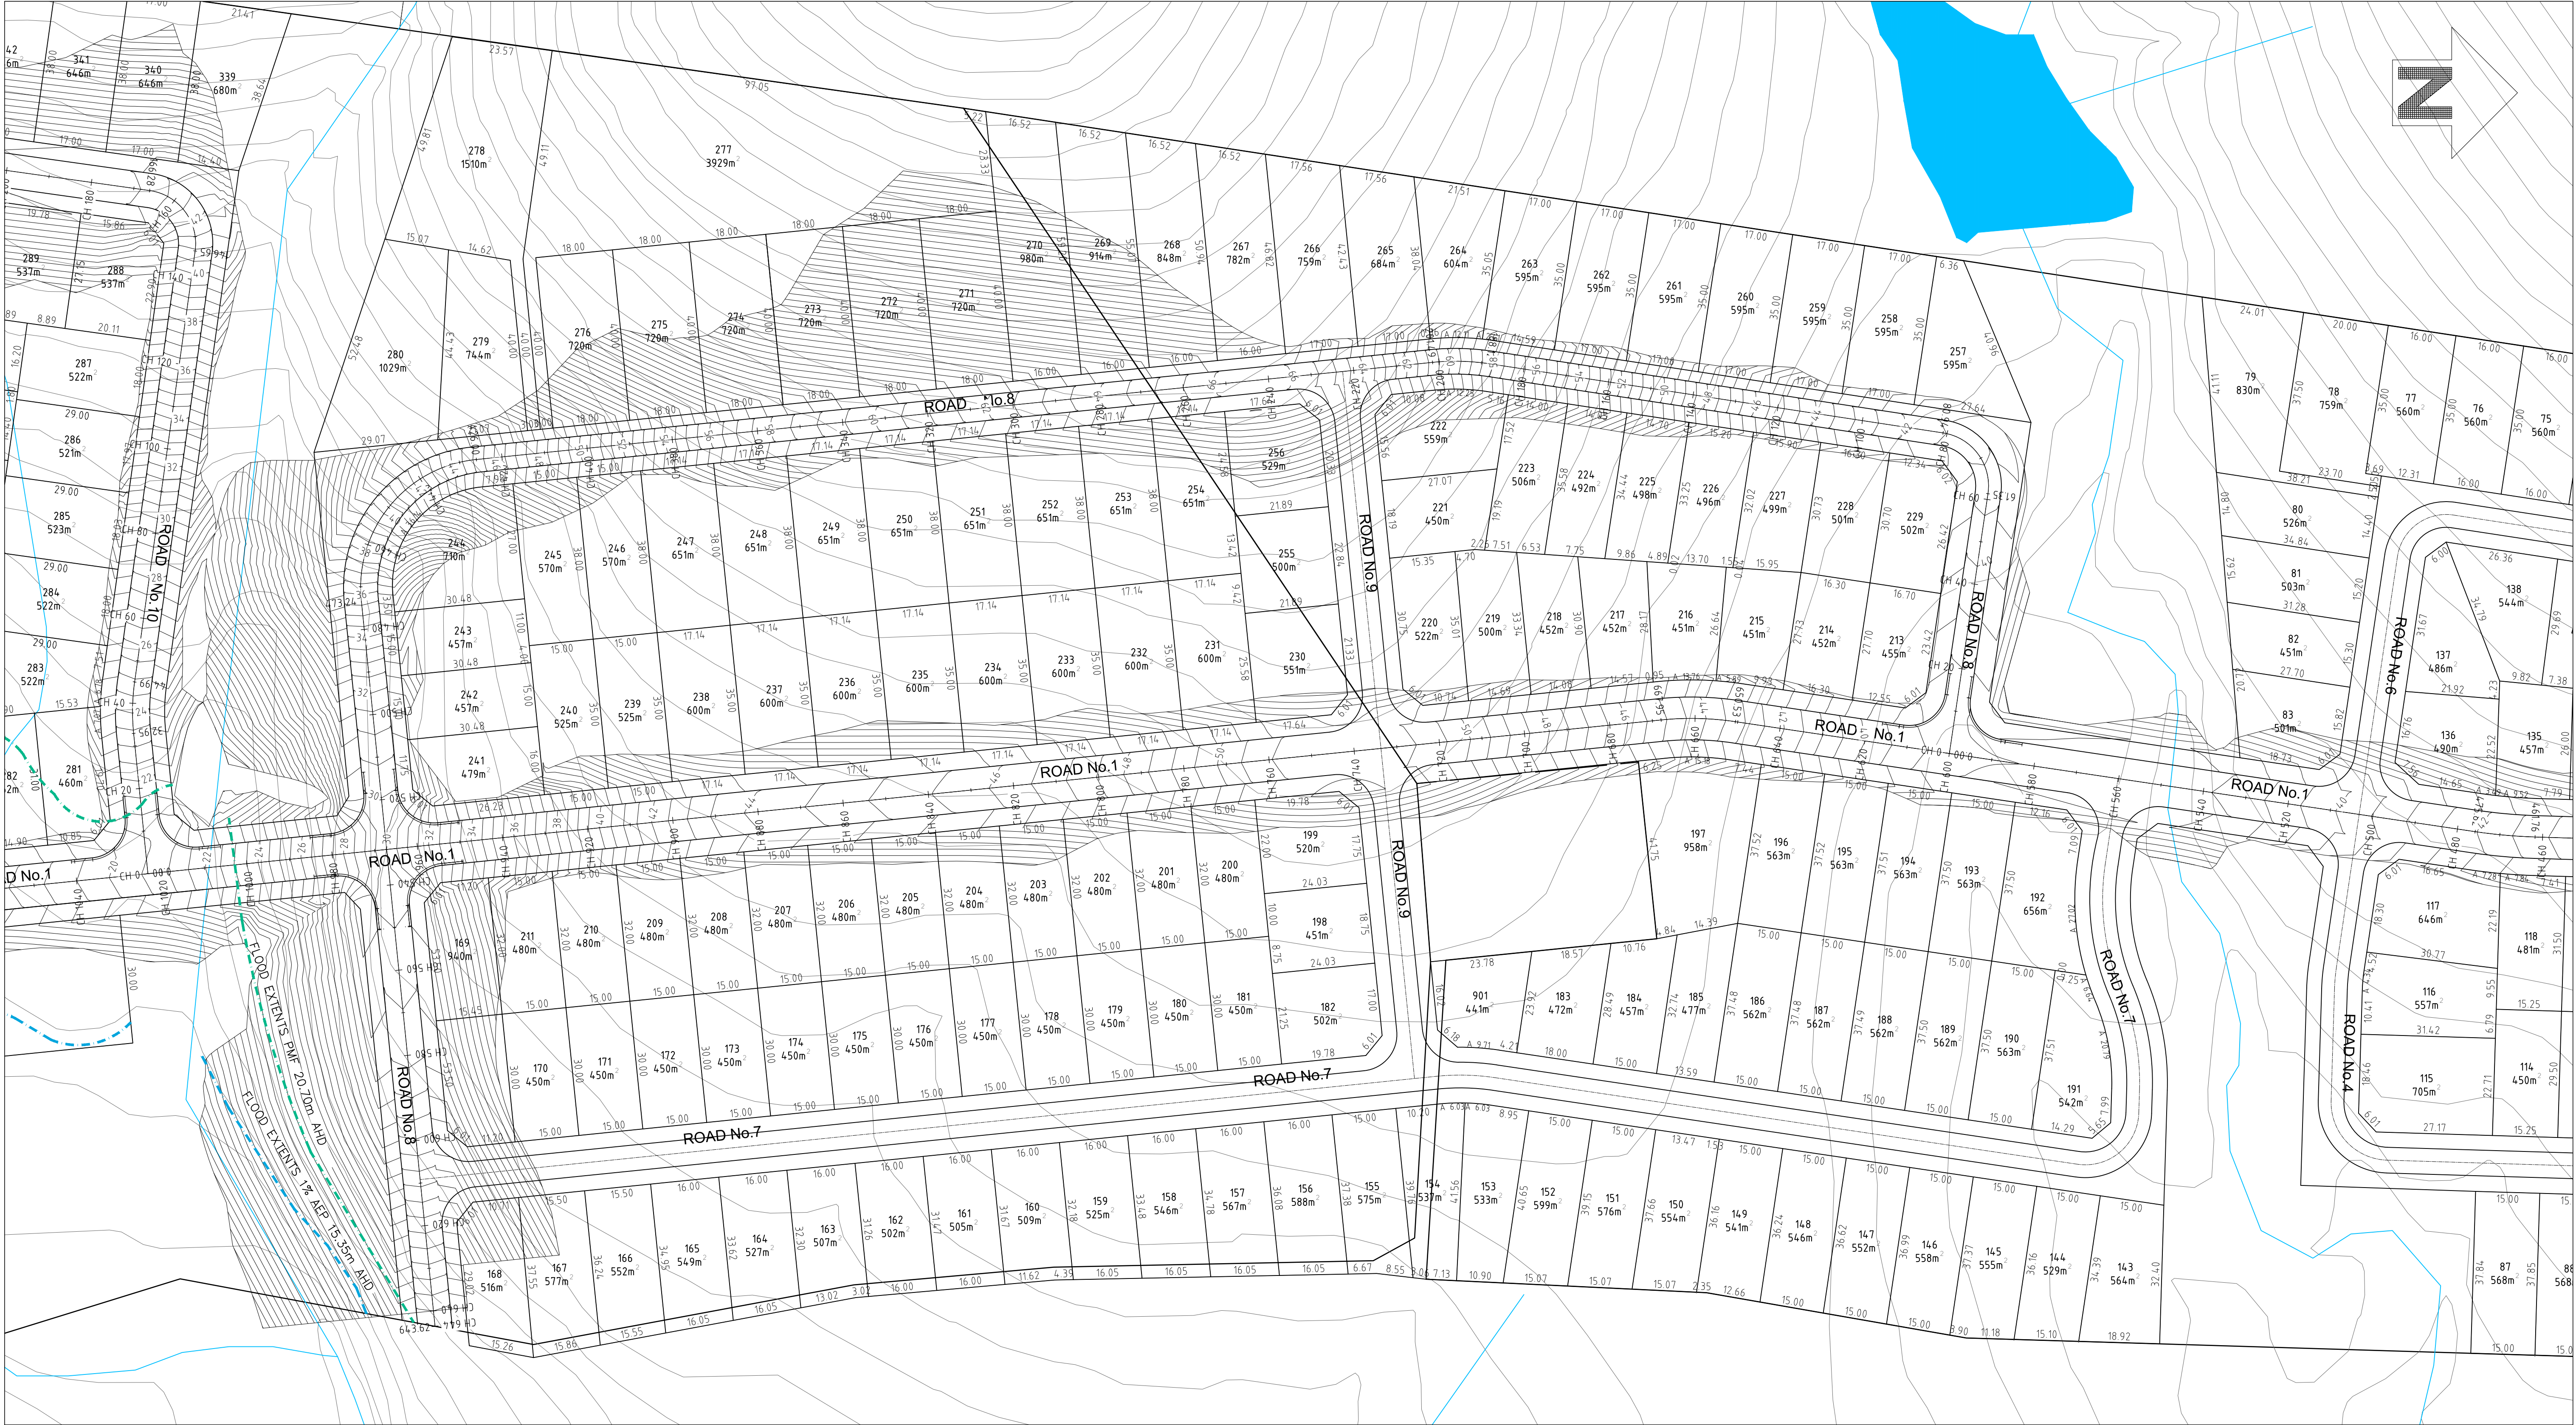

T:\Projects\15158_South Kiama\15158_C01.dwg

REVISIONS	No.	DESCRIPTION	DRN	APP	DATE
	A	PRELIMINARY ISSUE	A.C	A.C	12/01/16
	B	REVISED TO CLIENT COMMENTS	A.C	A.C	15/02/15
	C	FLOOD EXTENTS ADDED	A.C	A.C	02/03/16



Site Plus Pty Ltd ABN 73 104 315 085



planning

engineering

landscape

design

management

HEAD OFFICE
2a Thomas Street
Wollongong NSW 2500
PO Box 5104
Wollongong NSW 2520
T 61 2 4227 4233
F 61 2 4227 4133
E info@siteplus.com.au

CAMDEN
12 View St
PO Box 615
Camden NSW 2570
T 61 2 4655 8877
F 61 2 4655 5024
E camden@siteplus.com.au

Height Datum	A.H.D
Drawn	A.C
Designed	A.C
Checked	
Approved	

Client Title

WHITE CONSTRUCTIONS

Dwg Status

APPROVAL

Local Authority

KIAMA

Dwg Title

PROPOSED SUBDIVISION
SOUTH KIAMA LOT 1 DP707300,
LOT 5 DP740252 & LOT 101 DP1077617
DETAILED SUBDIVISION LAYOUT 2


Ref & Dwg No	15158.RZ.C03
Sheet No	03 of 13
Scale	1:750 @ A1
Date	12/01/16
Rev	C

SCALE: 1:750 @ A1



SCALE: 1:750 @ A1

REVISIONS	No.	DESCRIPTION	DRN	APP	DATE	siteplus Site Plus Pty Ltd ABN 73 104 315 095 planning engineering landscape design management	Height Datum	A.H.D	Client Title	Ref & Dwg No	Dwg Title	PROPOSED SUBDIVISION	15158.RZ.C04
	A	PRELIMINARY ISSUE	A.C	A.C	12/01/16		Drawn	A.C	WHITE CONSTRUCTIONS	SOUTH KIAMA LOT 1 DP707300, LOT 5 DP740252 & LOT 101 DP1077617	DETAILED SUBDIVISION LAYOUT 1	Sheet No	15158.RZ.C04
	B	REVISED TO CLIENT COMMENTS	A.C	A.C	15/02/15		Designed	A.C				Sheet	04 of 13
	C	FLOOD EXTENTS ADDED	A.C	A.C	02/03/16		Checked	----				Scale	1:750 @ A1
							Approved	Dwg Status				APPROVAL	Local Authority

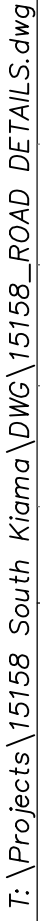

T:\Projects\15158_South Kiama\DWG\15158_ROAD_DETAILS.dwg

REVISIONS		No.	DESCRIPTION
A	PRELIMINARY ISSUE		
B	REVISED TO CLIENT COMMENTS		
C	FLOOD EXTENTS ADDED		
D	REVISED TO CLIENT COMMENTS		

DRN	APP	DATE
A.C	A.C	12/01/16
A.C	A.C	15/02/15
A.C	A.C	02/03/16
A.C.	A.C.	27/05/16



Site Plus Pty Ltd ABN 73 104 315 095

planning

engineering

landscape

design

management

HEAD OFFICE
2a Thomas Street
Wollongong NSW 2500
PO Box 5104
Wollongong NSW 2520
T 61 2 4227 4233
F 61 2 4227 4133
E info@siteplus.com.au

CAMDEN
12 View St
PO Box 615
Camden NSW 2570
T 61 2 4655 5877
F 61 2 4655 5024
E camden@siteplus.com.au


Height Datum	A.H.D
Drawn	A.C
Designed	A.C
Checked	
Approved	

Client Title	
WHITE CONSTRUCTIONS	


Dwg Status	Local Authority
APPROVAL	KIAMA

Dwg Title	
PROPOSED SUBDIVISION SOUTH KIAMA LOT 1 DP707300, LOT 5 DP740252 & LOT 101 DP1077617 ROAD NO.1 LONG SECTION CH390 TO CH780	

Ref & Dwg No	
15158.RZ.C06	
Sheet No	06 of 13
Scale	AS SHOWN
Date	Rev
12/01/16	D

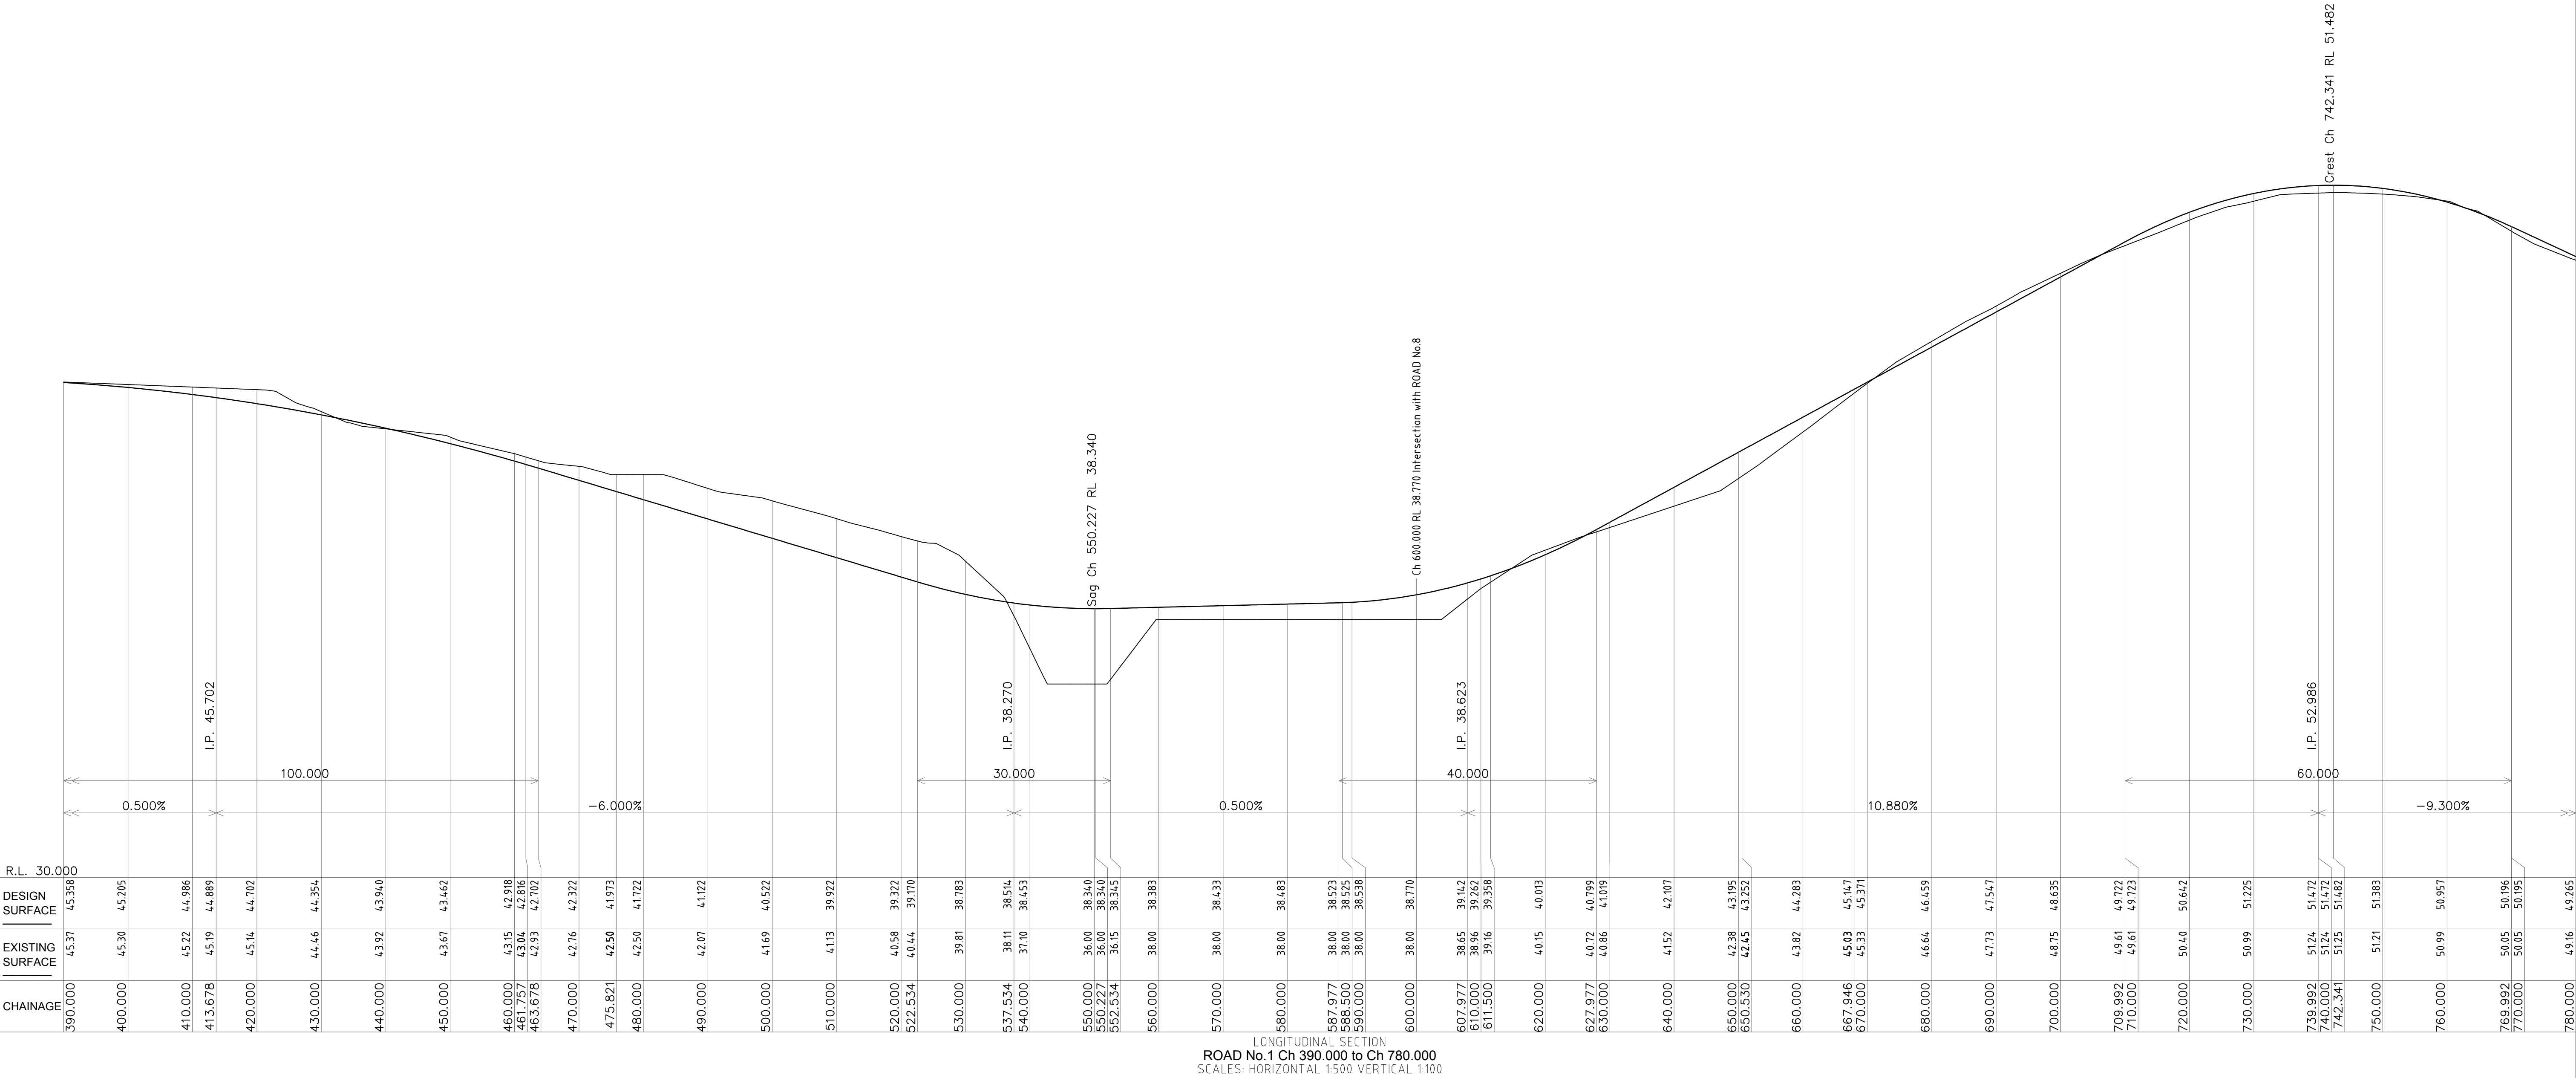


T:\Projects\15158_South Kiama\DWG\15158_ROAD_DETAILS.dwg

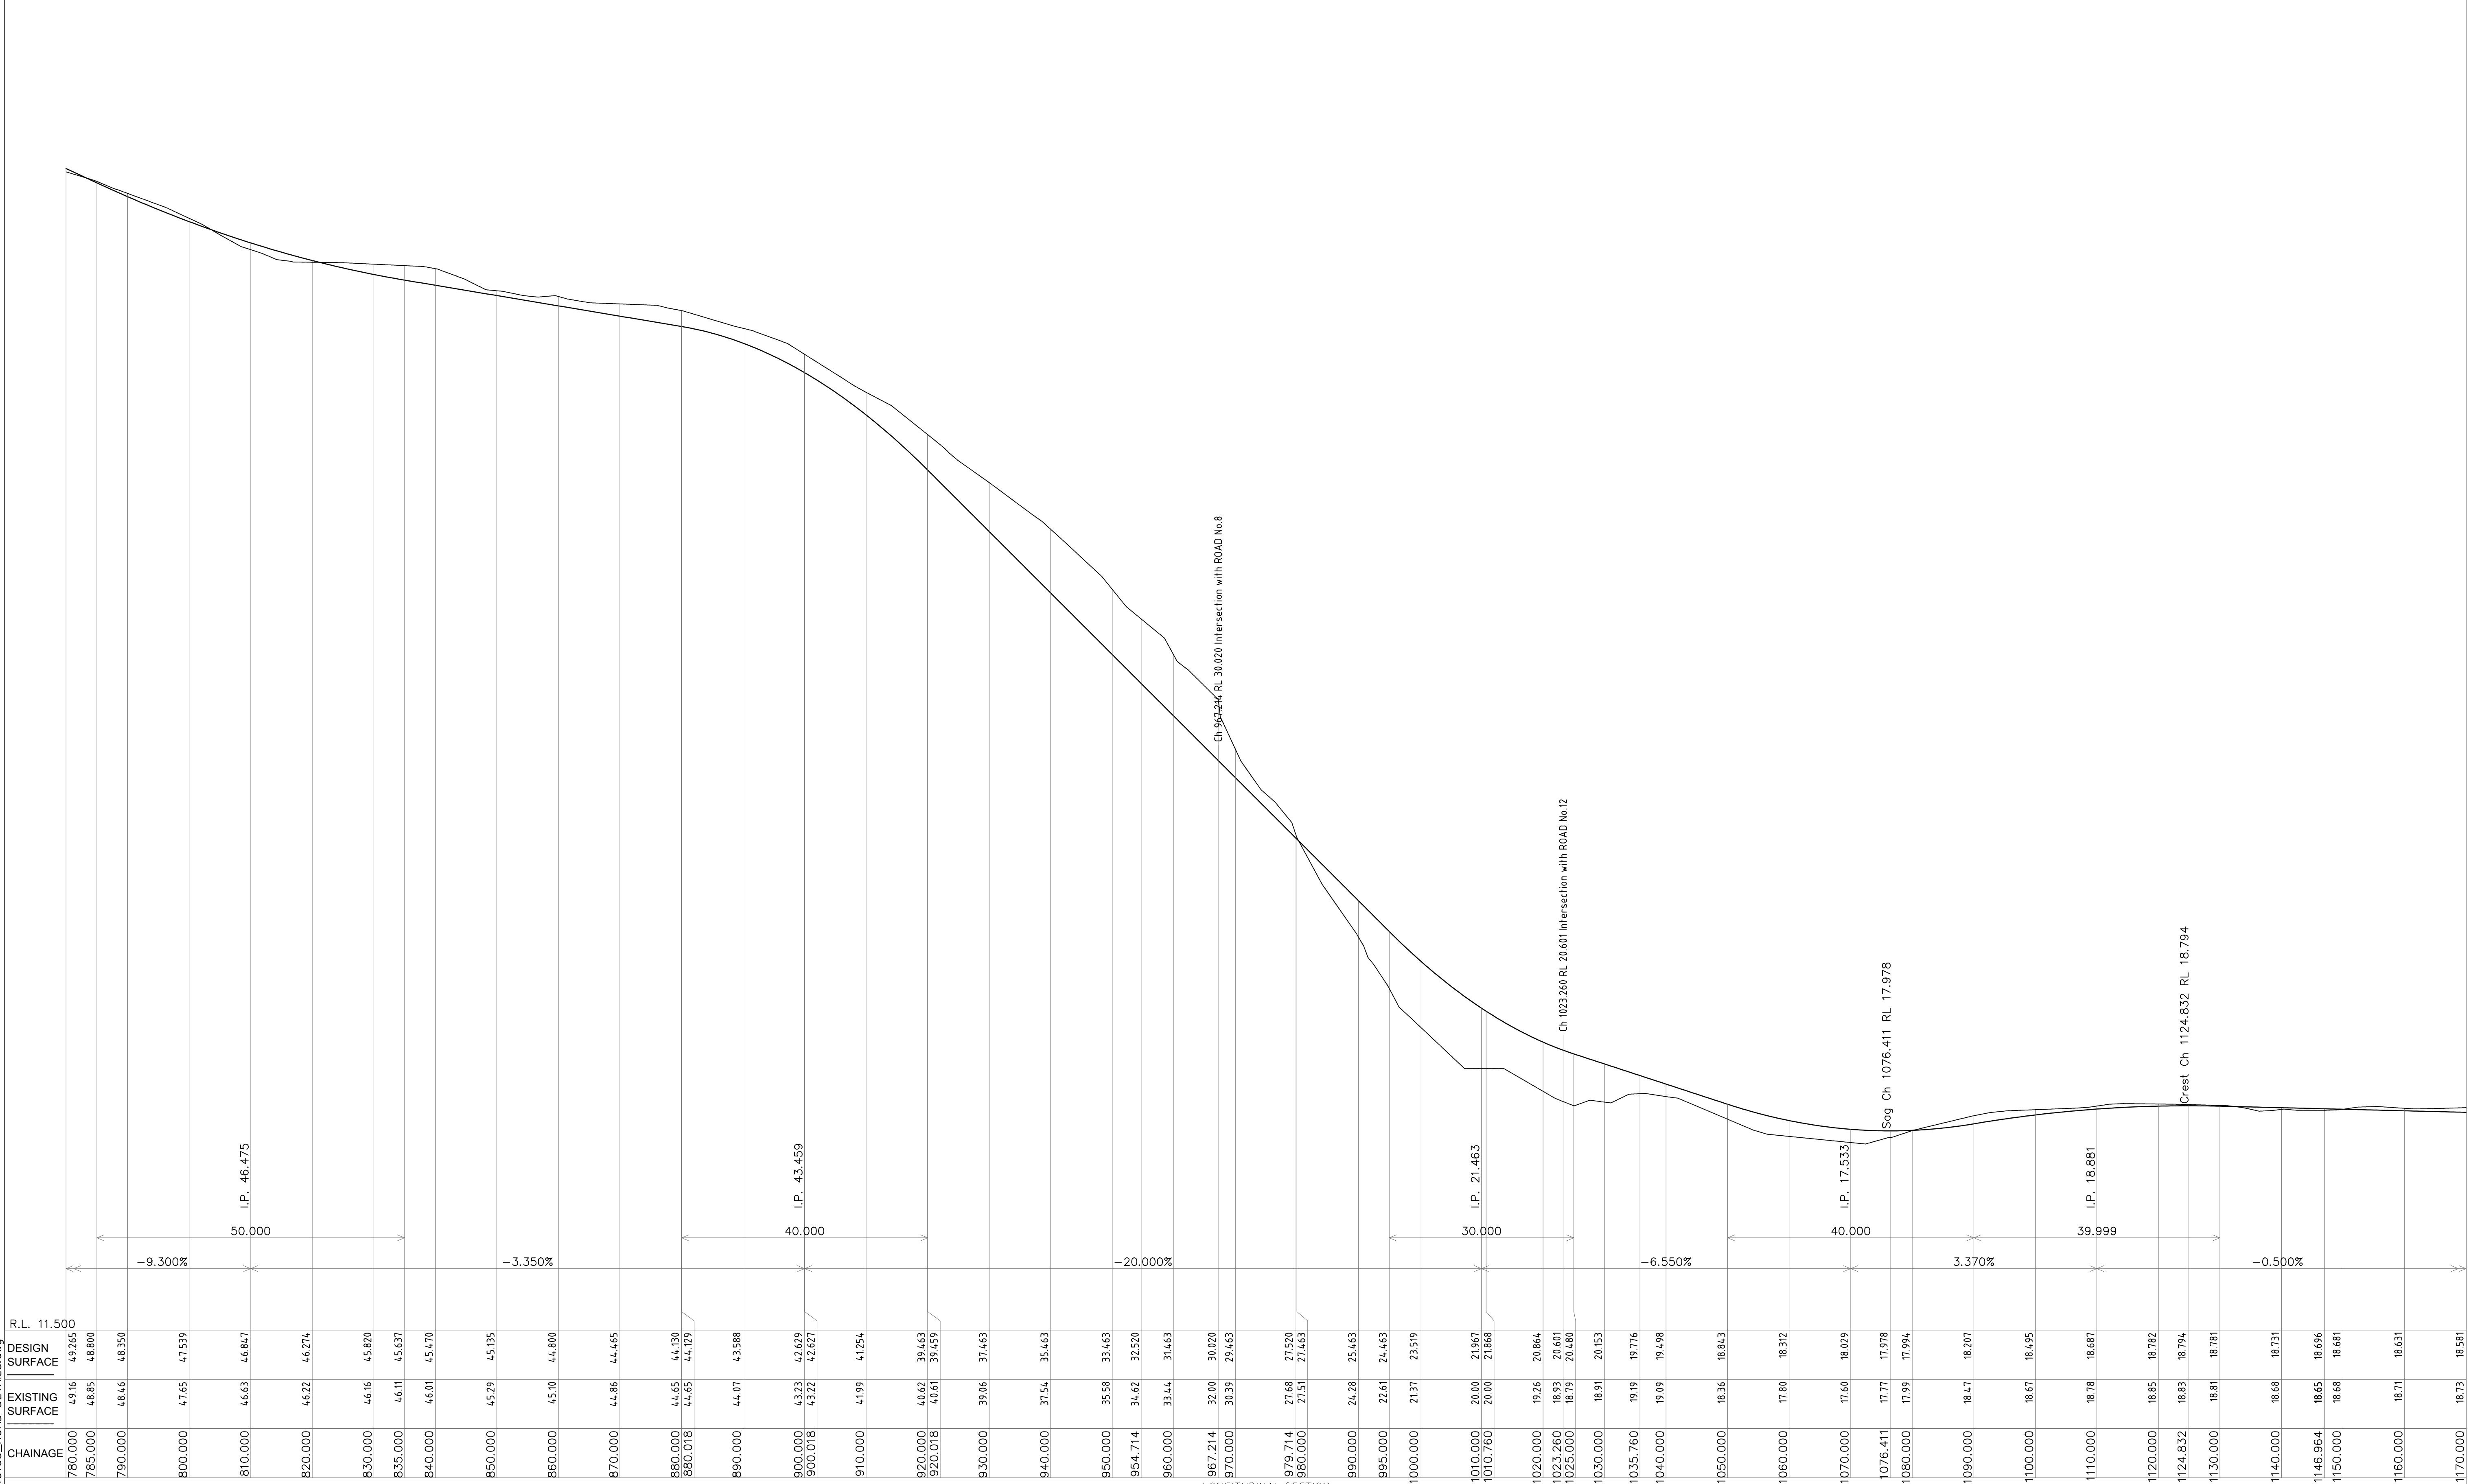

LONGITUDINAL SECTION
ROAD No.1 Ch 780.000 to Ch 1170.000
SCALES: HORIZONTAL 1:500 VERTICAL 1:100

REVISIONS	No.	DESCRIPTION	DRN	APP	DATE	siteplus Site Plus Pty Ltd ABN 73 104 315 095 planningengineeringlandscape designmanagement	HEAD OFFICE 2a Thomas Street Wollongong NSW 2500 PO Box 5104 Wollongong NSW 2520 T 61 2 4227 4233 F 61 2 4227 4133 E info@siteplus.com.au	CAMDEN 12 View St PO Box 615 Camden NSW 2570 T 61 2 4655 5877 F 61 2 4655 5024 E camden@siteplus.com.au	Height Datum A.H.D	Client Title	Dwg Title	Ref & Dwg No
	A	PRELIMINARY ISSUE	A.C	A.C	12/01/16		Drawn A.C	WHITE CONSTRUCTIONS	PROPOSED SUBDIVISION SOUTH KIAMA LOT 1 DP707300, LOT 5 DP740252 & LOT 101 DP1077617 ROAD NO.1 LONG SECTION CH780 TO CH1170	15158.RZ.C07		
	B	REVISED TO CLIENT COMMENTS	A.C	A.C	15/02/15		Designed A.C			Sheet No 07 of 13		
	C	FLOOD EXTENTS ADDED	A.C	A.C	02/03/16		Checked			Scale AS SHOWN		
	D	REVISED TO CLIENT COMMENTS	A.C	A.C	27/05/16		Approved			Dwg Status APPROVAL	Local Authority KIAMA	Date 12/01/16

	No.	DESCRIPTION	DRN	APP	DATE
REVISIONS	A	PRELIMINARY ISSUE	A.C	A.C	12/01/16
	B	REVISED TO CLIENT COMMENTS	A.C	A.C	15/02/16
	C	FLOOD EXTENTS ADDED	A.C	A.C	02/03/16
	D	REVISED TO CLIENT COMMENTS	A.C.	A.C.	27/05/16

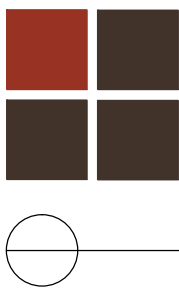

siteplus

Site Plus Pty Ltd ABN 73 104 315 095


planning engineering

HEAD OFFICE 2a Thomas Street Wollongong NSW 2500 PO Box 5104 Wollongong NSW 2520 T 61 2 4227 4233 T 61 2 4227 4133 E info@saiteplus.com.au		CAMDEN 12 View St PO Box 615 Camden NSW 2570 T 61 2 4655 5877 F 61 2 4655 5024 E camden@saiteplus.com.au
landscape	design	management

Height Datum	A.H.D
Drawn	A.C
Designed	A.C
Checked	
Approved	


Client Title	
WHITE CONSTRUCTIONS -----	
Dwg Status	Local Authority
APPROVAL	KIAMA

Dwg Title	PROPOSED SUBDIVISION		Ref & Dwg No	
	SOUTH KIAMA LOT 1 DP707300, LOT 5 DP740252 & LOT 101 DP1077617		15158.RZ.C08	
			Sheet No	
			Sheet 08 of 13	
			Scale	
ROAD NO.1 LONG SECTION CH 1170 TO CH1560		AS SHOWN		
		Date	Rev	
		12/01/16	D	

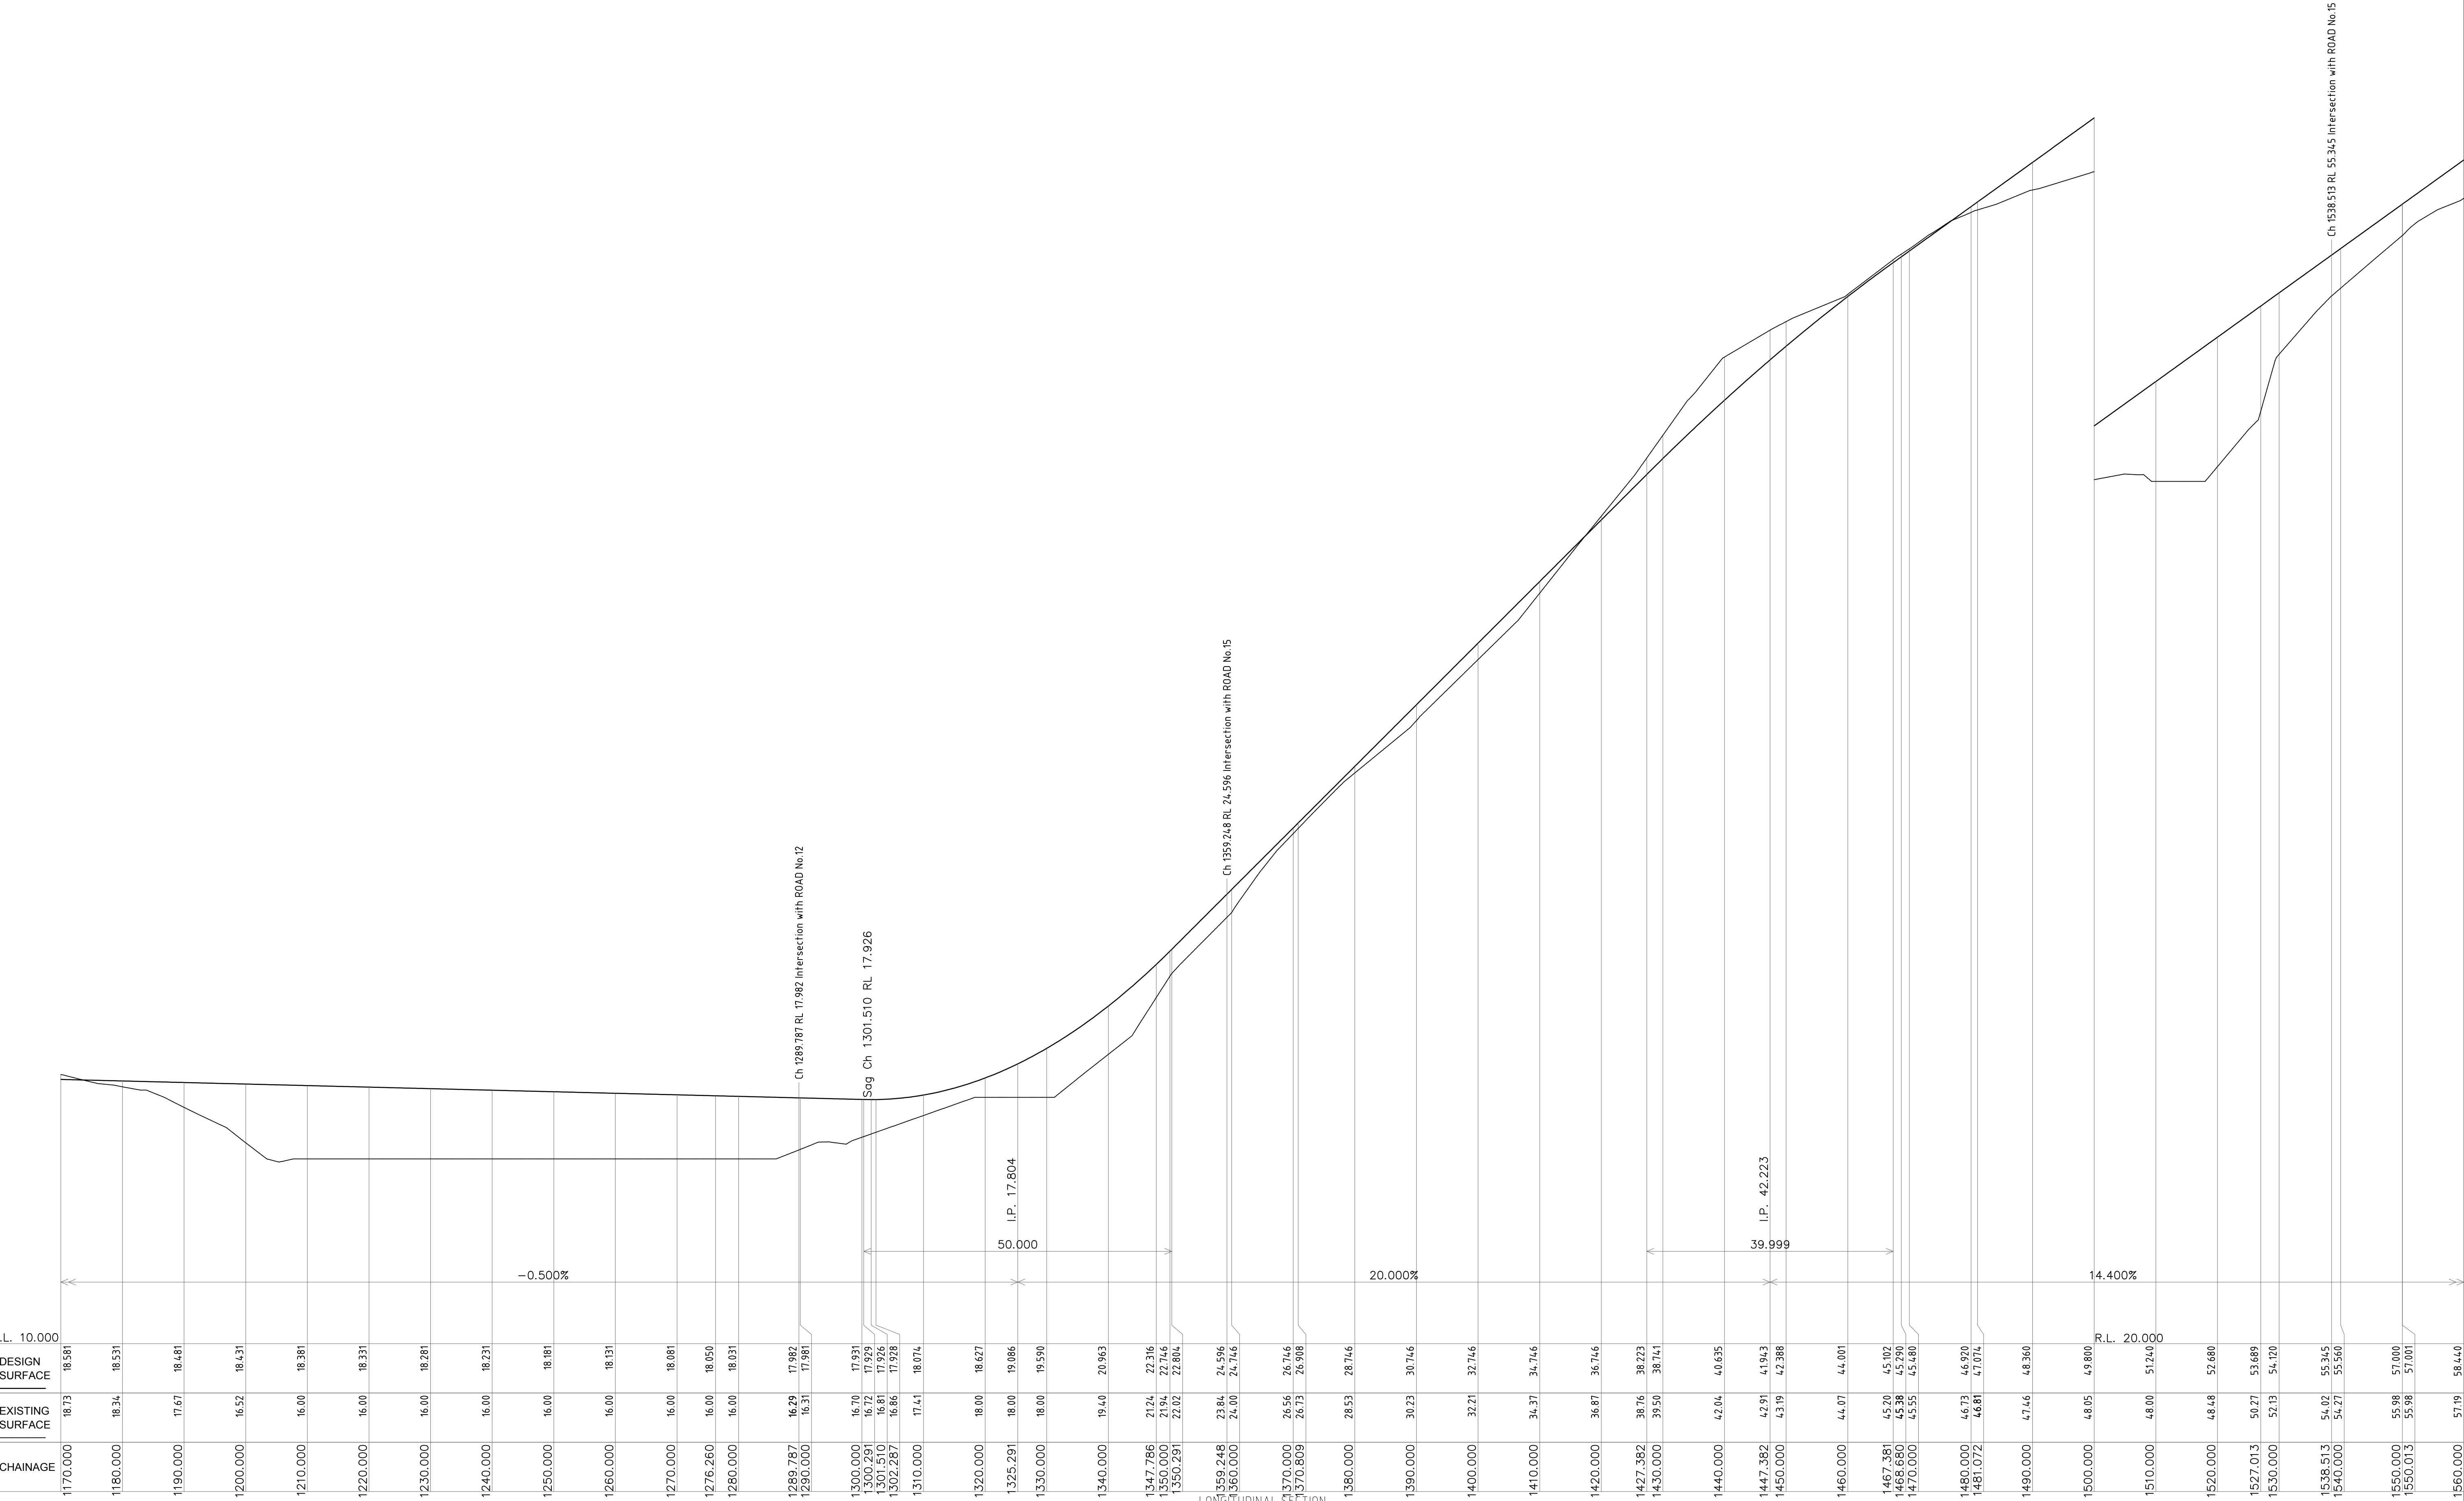


T:\Projects\15158_South Kiama\DWG\15158_ROAD_DETAILS.dwg

REVIEWS	No.	DESCRIPTION	DRN	APP	DATE	siteplus Site Plus Pty Ltd ABN 73 104 315 095 planning engineering landscape design management HEAD OFFICE 2a Thomas Street Wollongong NSW 2500 PO Box 5104 Wollongong NSW 2520 T 61 2 4227 4233 F 61 2 4227 4133 E info@siteplus.com.au CAMDEN 12 View St PO Box 615 Camden NSW 2570 T 61 2 4655 5877 F 61 2 4655 5024 E camden@siteplus.com.au Height Datum A.H.D Client Title Ref & Dwg No Dwg Title Revised To													
	A	PRELIMINARY ISSUE	A.C	A.C	12/01/16						Drawn	A.C	WHITE CONSTRUCTIONS	15158.RZ.C09	PROPOSED SUBDIVISION	SOUTH KIAMA LOT 1 DP707300, LOT 5 DP740252 & LOT 101 DP1077617	Sheet No	15158.RZ.C09	
	B	REVISED TO CLIENT COMMENTS	A.C	A.C	15/02/15						Designed	A.C					Sheet	09	13
	C	FLOOD EXTENTS ADDED	A.C	A.C	02/03/16						Checked	----					Scale	AS SHOWN	
	D	REVISED TO CLIENT COMMENTS	A.C	A.C	27/05/16						Approved						Dwg Status	APPROVAL	Local Authority

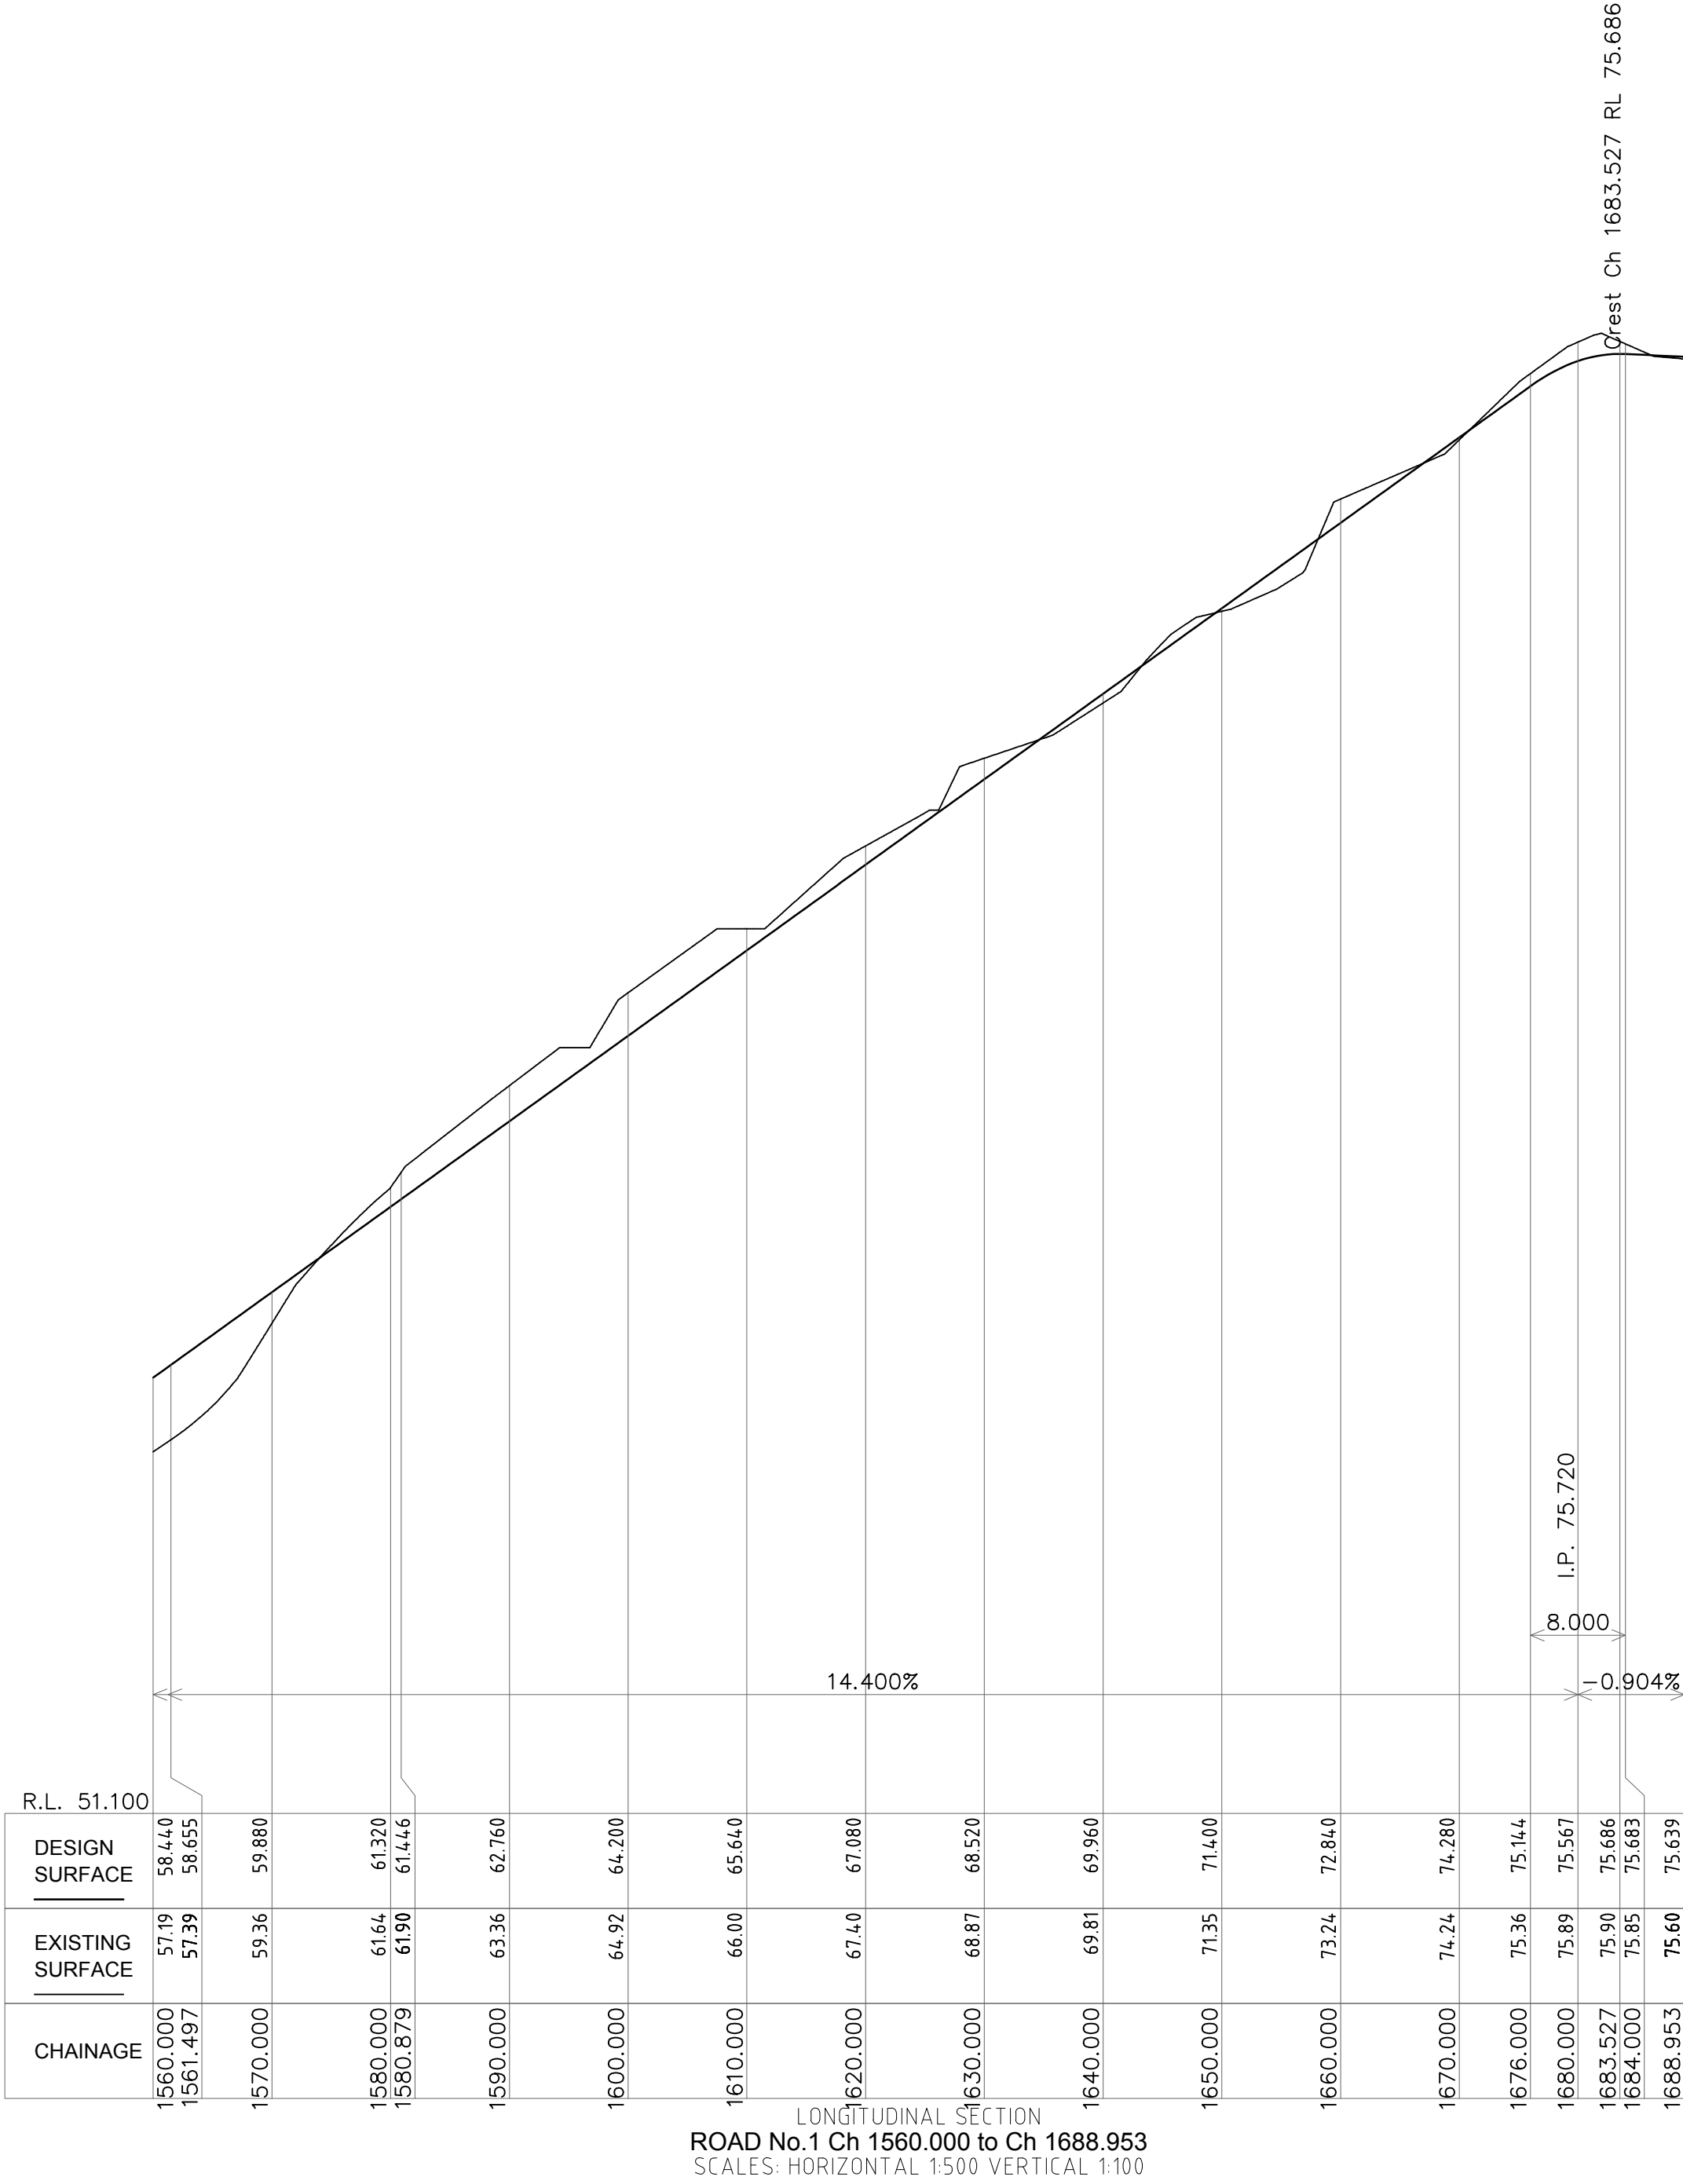


T: \Projects\15158_South Kiama\DWG\15158_ROAD_DETAILS.dwg

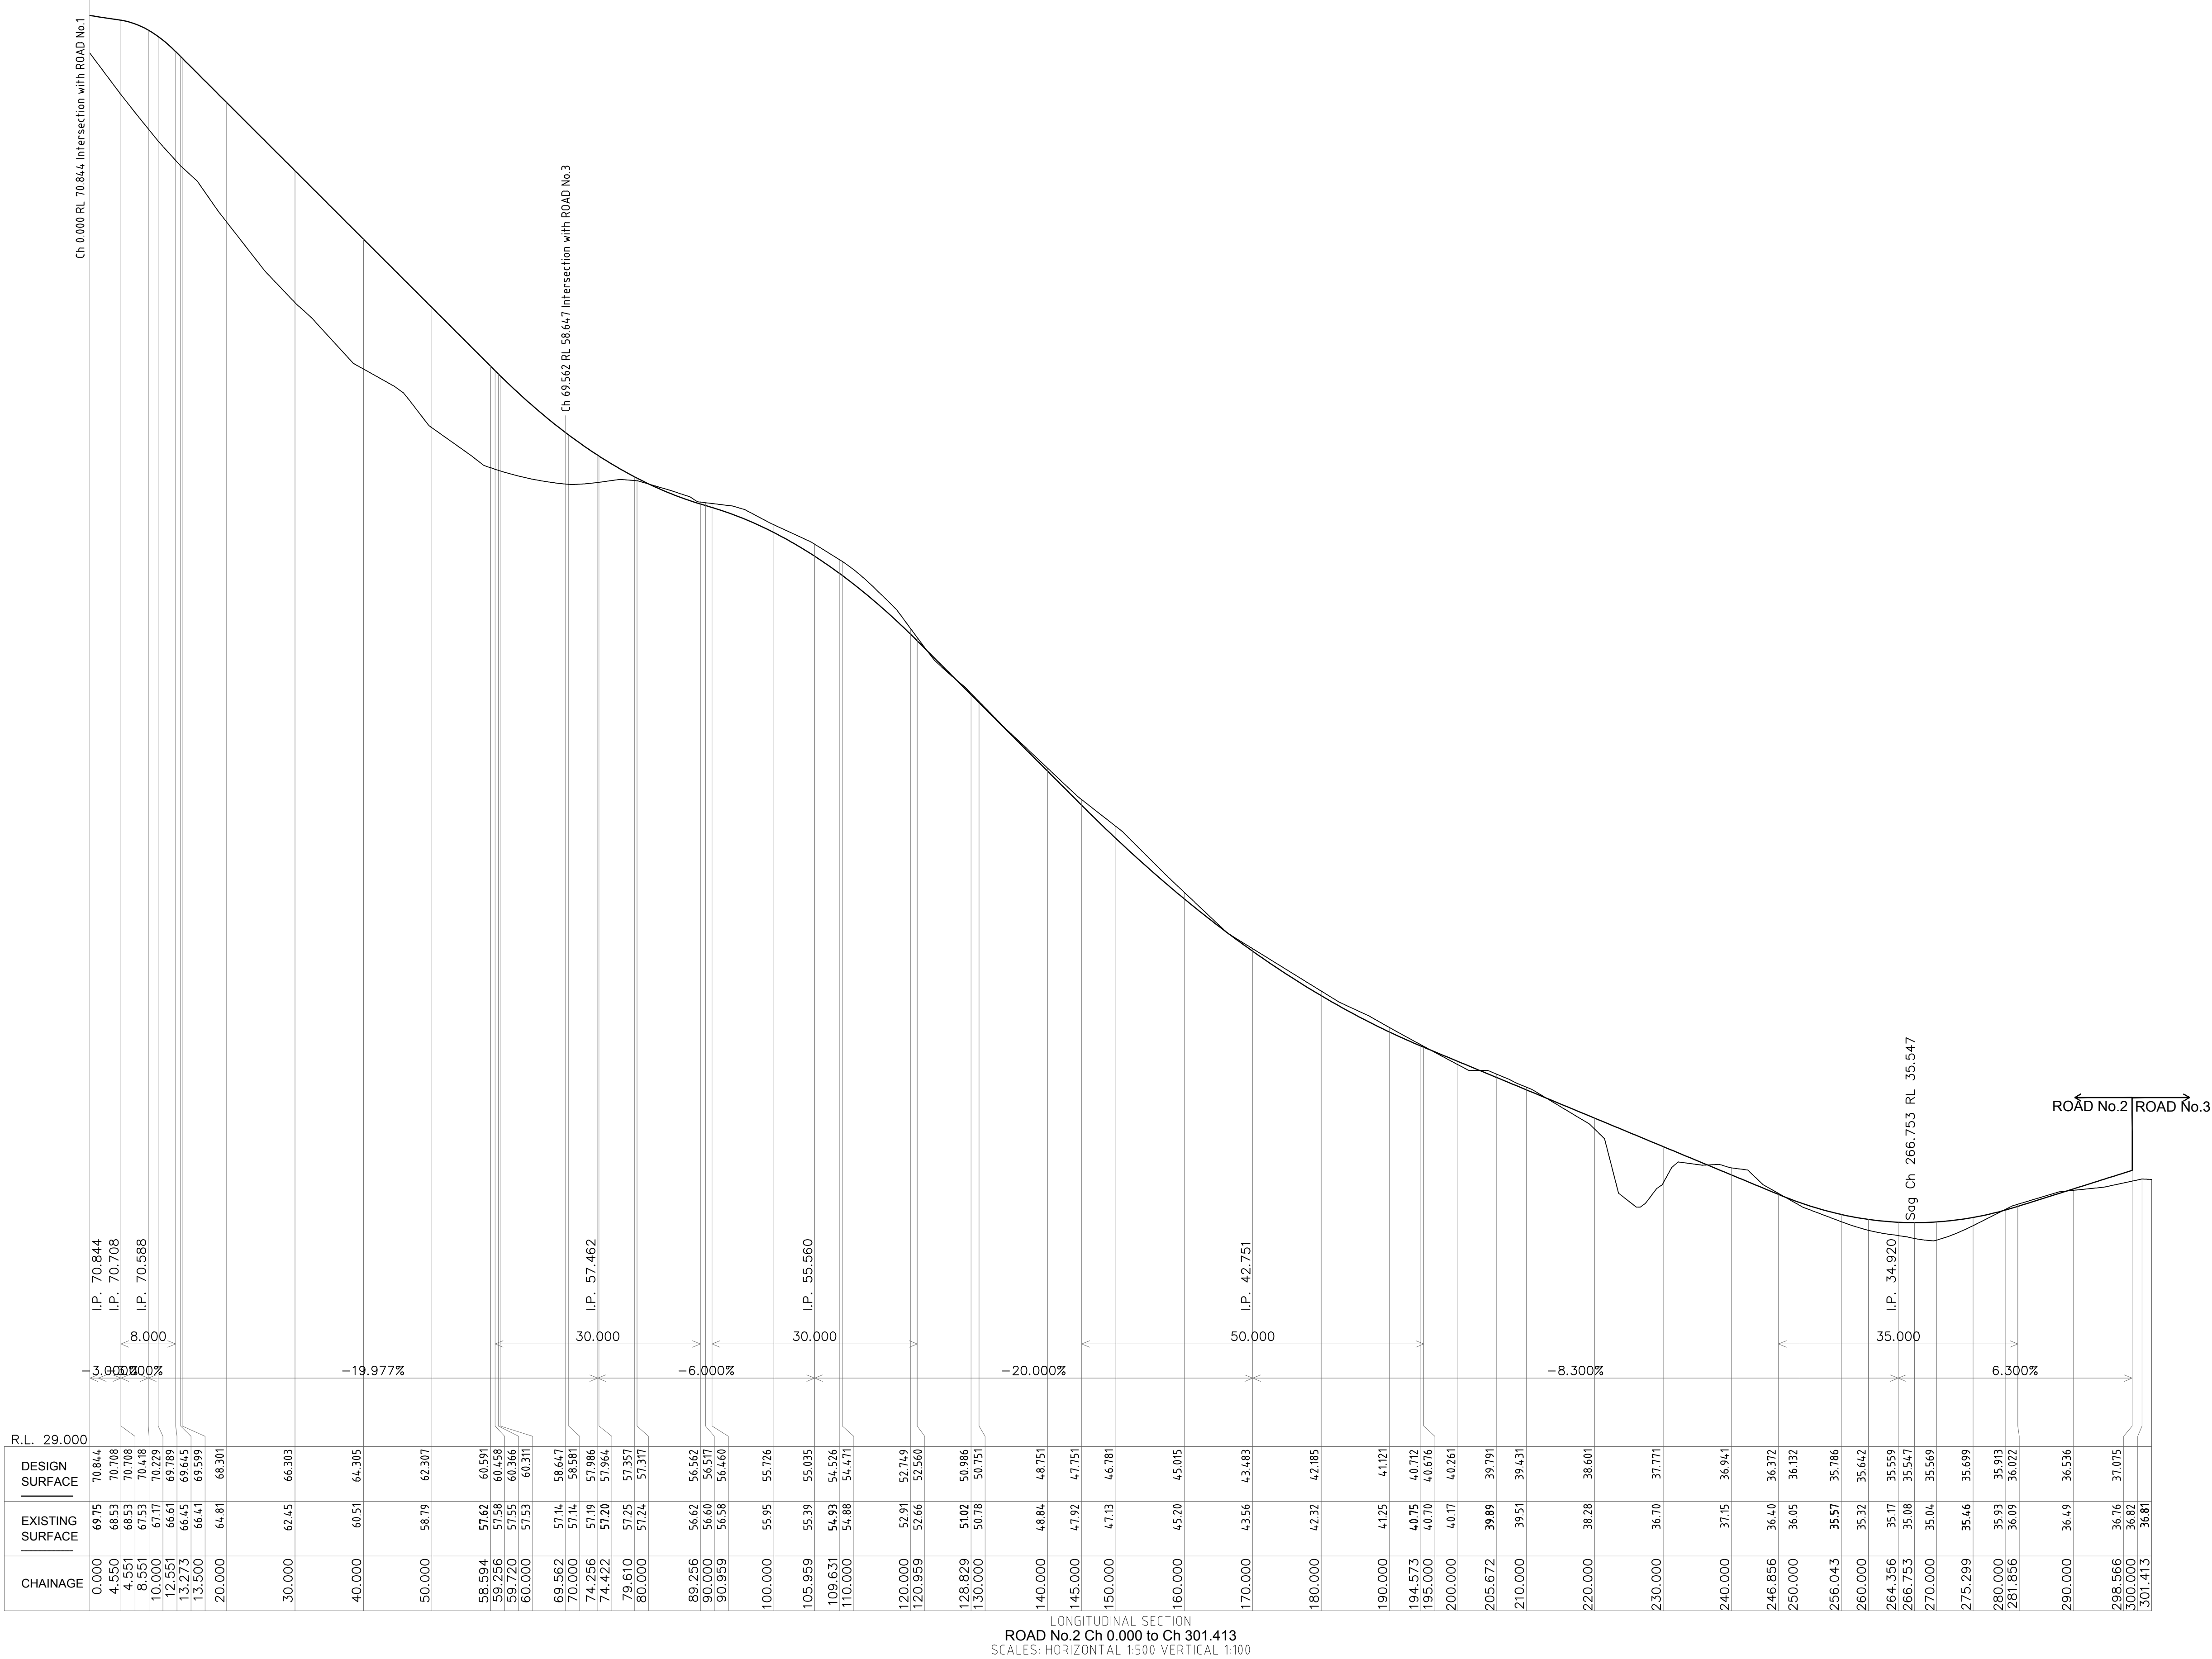

REVISIONS

No.	DESCRIPTION	DRN	APP	DATE
A	PRELIMINARY ISSUE	A.C	A.C	12/01/16
B	REVISED TO CLIENT COMMENTS	A.C	A.C	15/02/15
C	FLOOD EXTENTS ADDED	A.C	A.C	02/03/16
D	REVISED TO CLIENT COMMENTS	A.C	A.C	27/05/16

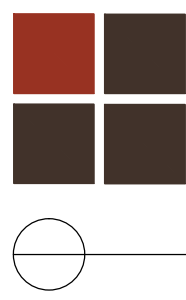

siteplus
Site Plus Pty Ltd ABN 73 104 315 095

planning engineering landscape design management

HEAD OFFICE
2a Thomas Street
Wollongong NSW 2500
PO Box 5104
Wollongong NSW 2520
T 61 2 4227 4233
F 61 2 4227 4133
E info@siteplus.com.au

CAMDEN
12 View St
PO Box 615
Camden NSW 2570
T 61 2 4655 8877
F 61 2 4655 5024
E camden@siteplus.com.au

Height Datum	A.H.D
Drawn	A.C
Designed	A.C
Checked	
Approved	

Client Title	
WHITE CONSTRUCTIONS	

Dwg Status	Local Authority
APPROVAL	KIAMA

Dwg Title	
PROPOSED SUBDIVISION	
SOUTH KIAMA LOT 1 DP707300,	
LOT 5 DP740252 & LOT 101 DP1077617	
ROAD NO.1 LONG SECTION CH0 TO CH301	


Ref & Dwg No	
15158.RZ.C10	
Sheet No	10 of 13
Scale	AS SHOWN
Date	Rev
12/01/16	D

T:\Projects\15158 South Kiama\DWG\15158_ROAD_DETAILS.dwg

REVISIONS

No.	DESCRIPTION
A	PRELIMINARY ISSUE
B	REVISED TO CLIENT COMMENTS
C	FLOOD EXTENTS ADDED
D	REVISED TO CLIENT COMMENTS

DRN	APP	DATE
A.C	A.C	12/01/16
A.C	A.C	15/02/15
A.C	A.C	02/03/16
A.C.	A.C.	27/05/16

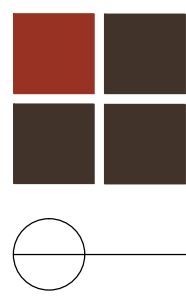

Site Plus Pty Ltd ABN 73 104 315 095
planning engineering landscape design management

HEAD OFFICE
2a Thomas Street
Wollongong NSW 2500
PO Box 5104
Wollongong NSW 2520
T 61 2 4227 4133
F 61 2 4227 4133
E info@siteplus.com.au

CAMDEN
12 View St
PO Box 615
Camden NSW 2570
T 61 2 4655 5877
F 61 2 4655 5024
E camden@siteplus.com.au


Height Datum	A.H.D
Drawn	A.C
Designed	A.C
Checked	
Approved	

Client Title	
WHITE CONSTRUCTIONS	


Dwg Status	Local Authority
APPROVAL	KIAMA

Dwg Title	
PROPOSED SUBDIVISION	
SOUTH KIAMA LOT 1 DP707300,	
LOT 5 DP740252 & LOT 101 DP1077617	
ROAD NO.3 LONG SECTION CH0 TO CH178	


Ref & Dwg No	
15158.RZ.C11	
Sheet No	
Sheet	11 of 13
Scale	AS SHOWN
Date	Rev
12/01/16	D

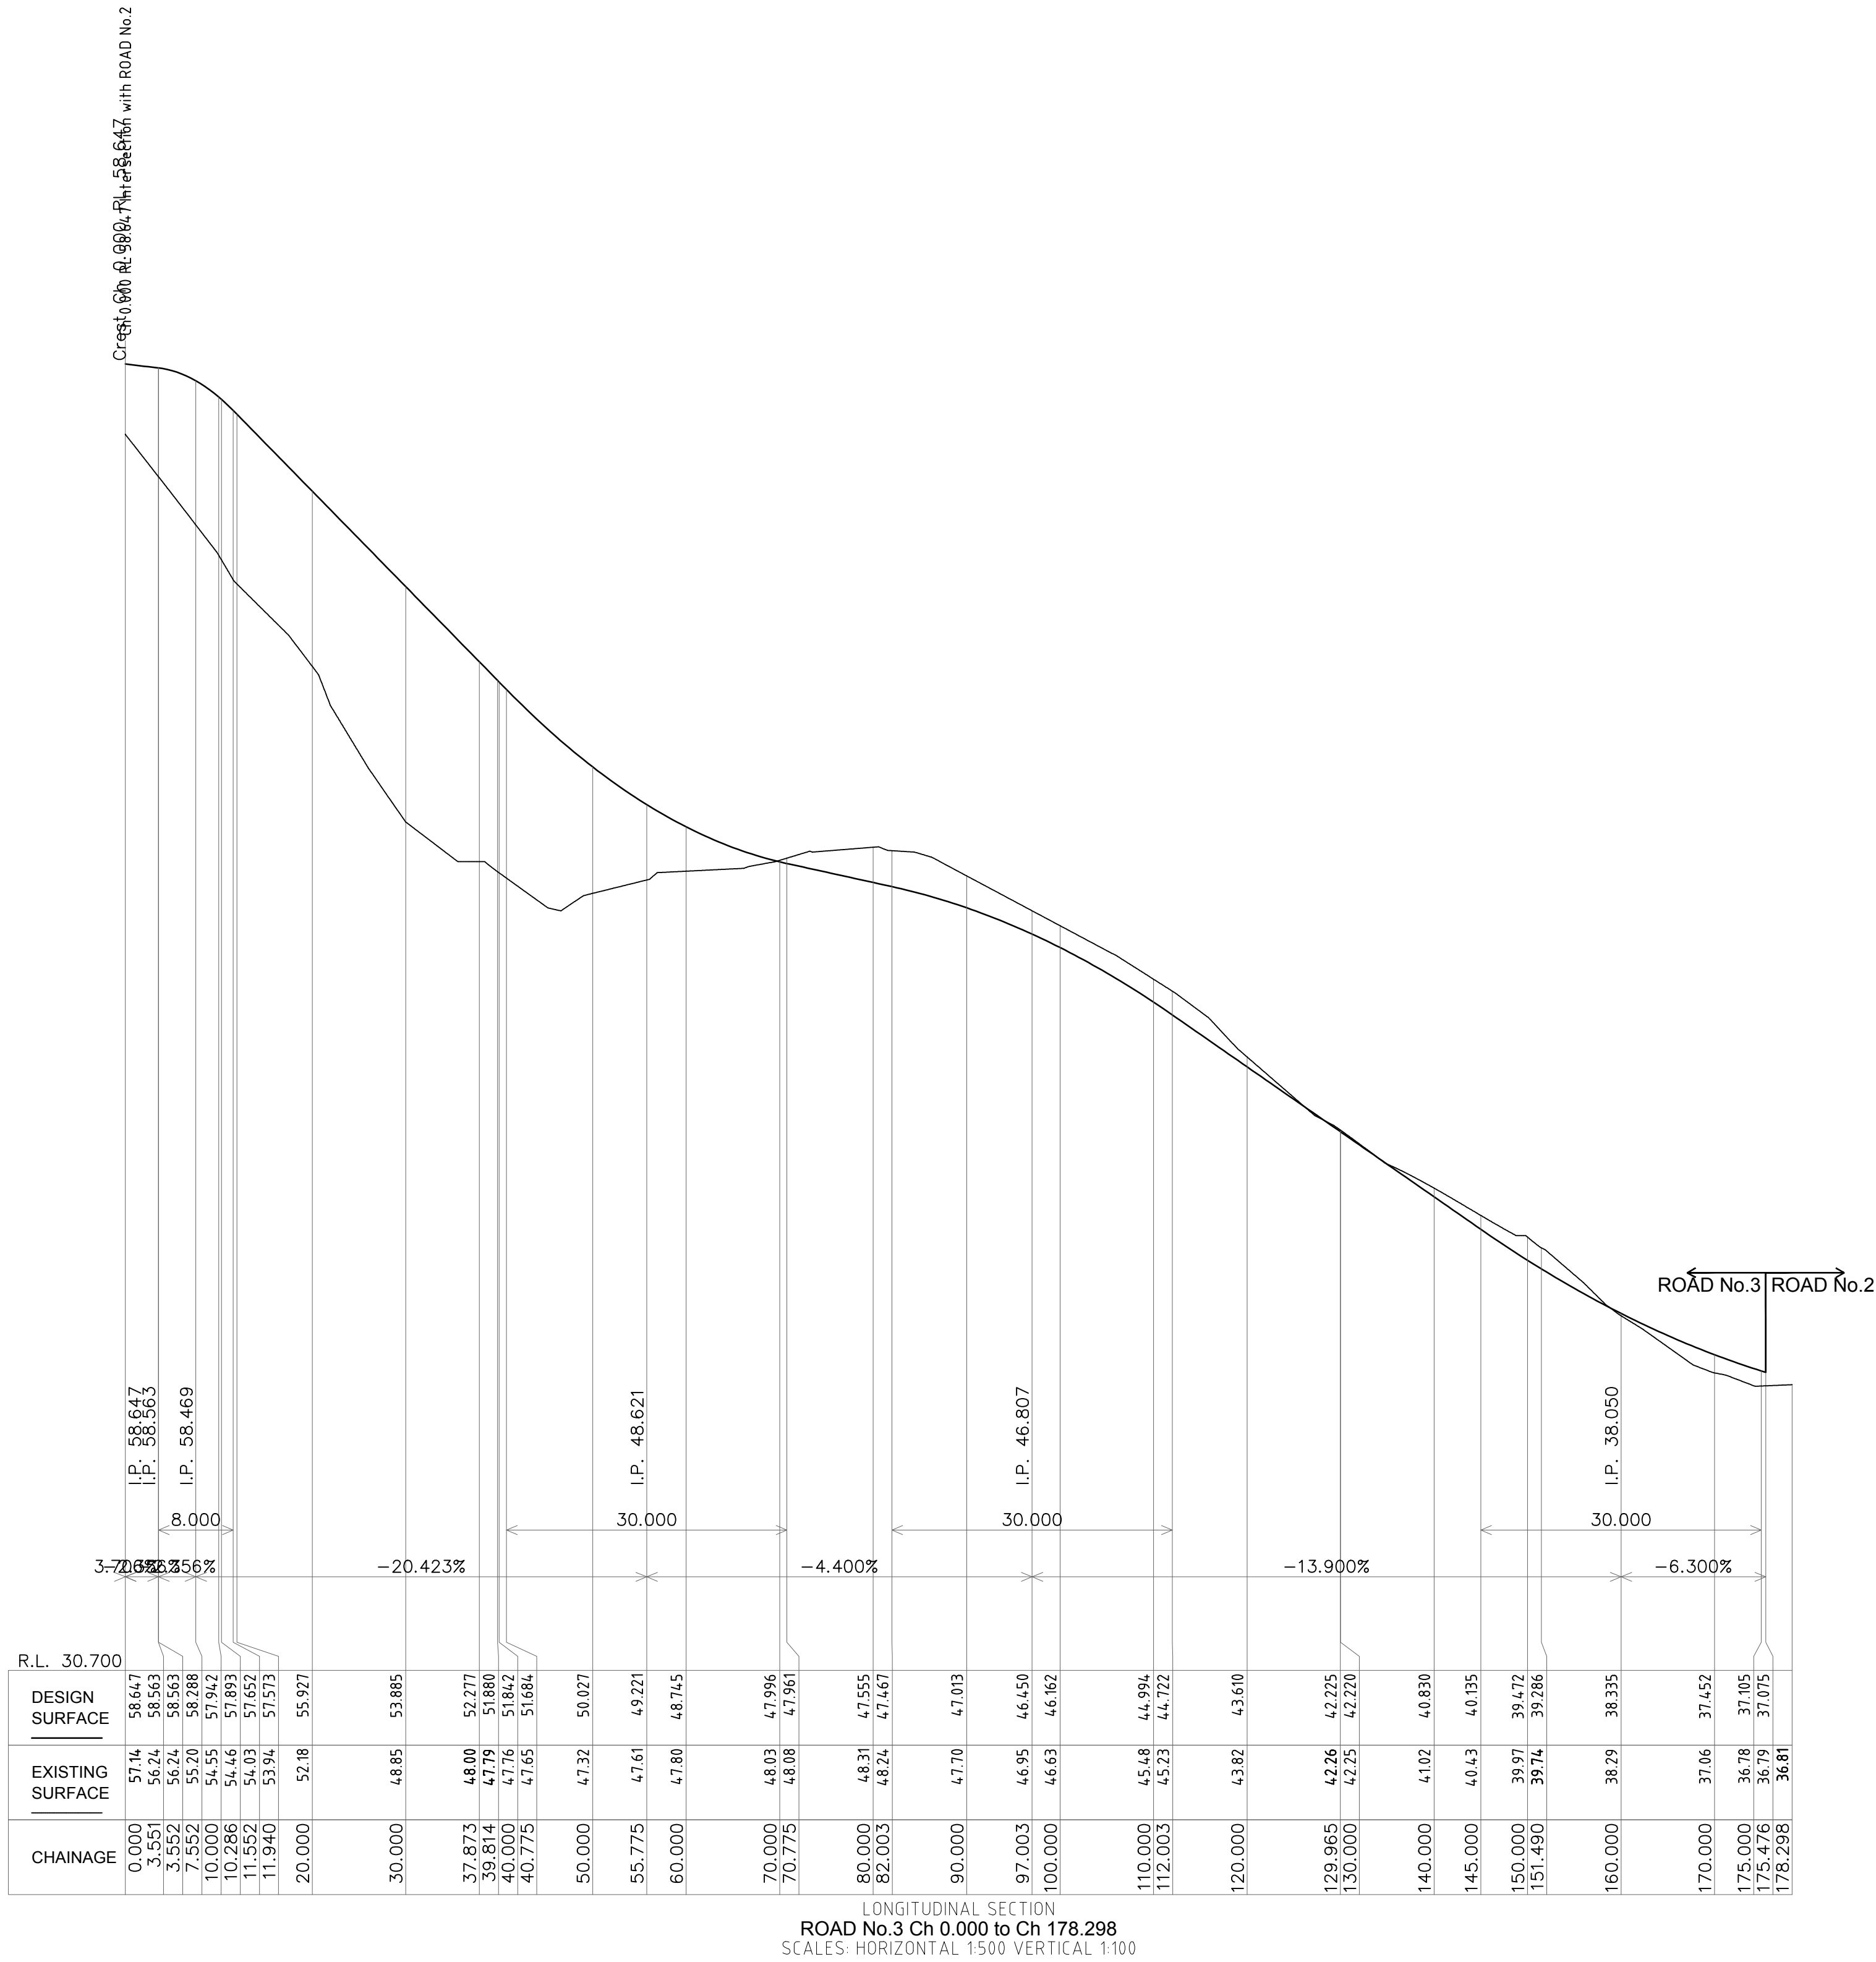


T:\Projects\15158_South Kiama\DWG\15158_ROAD_DETAILS.dwg

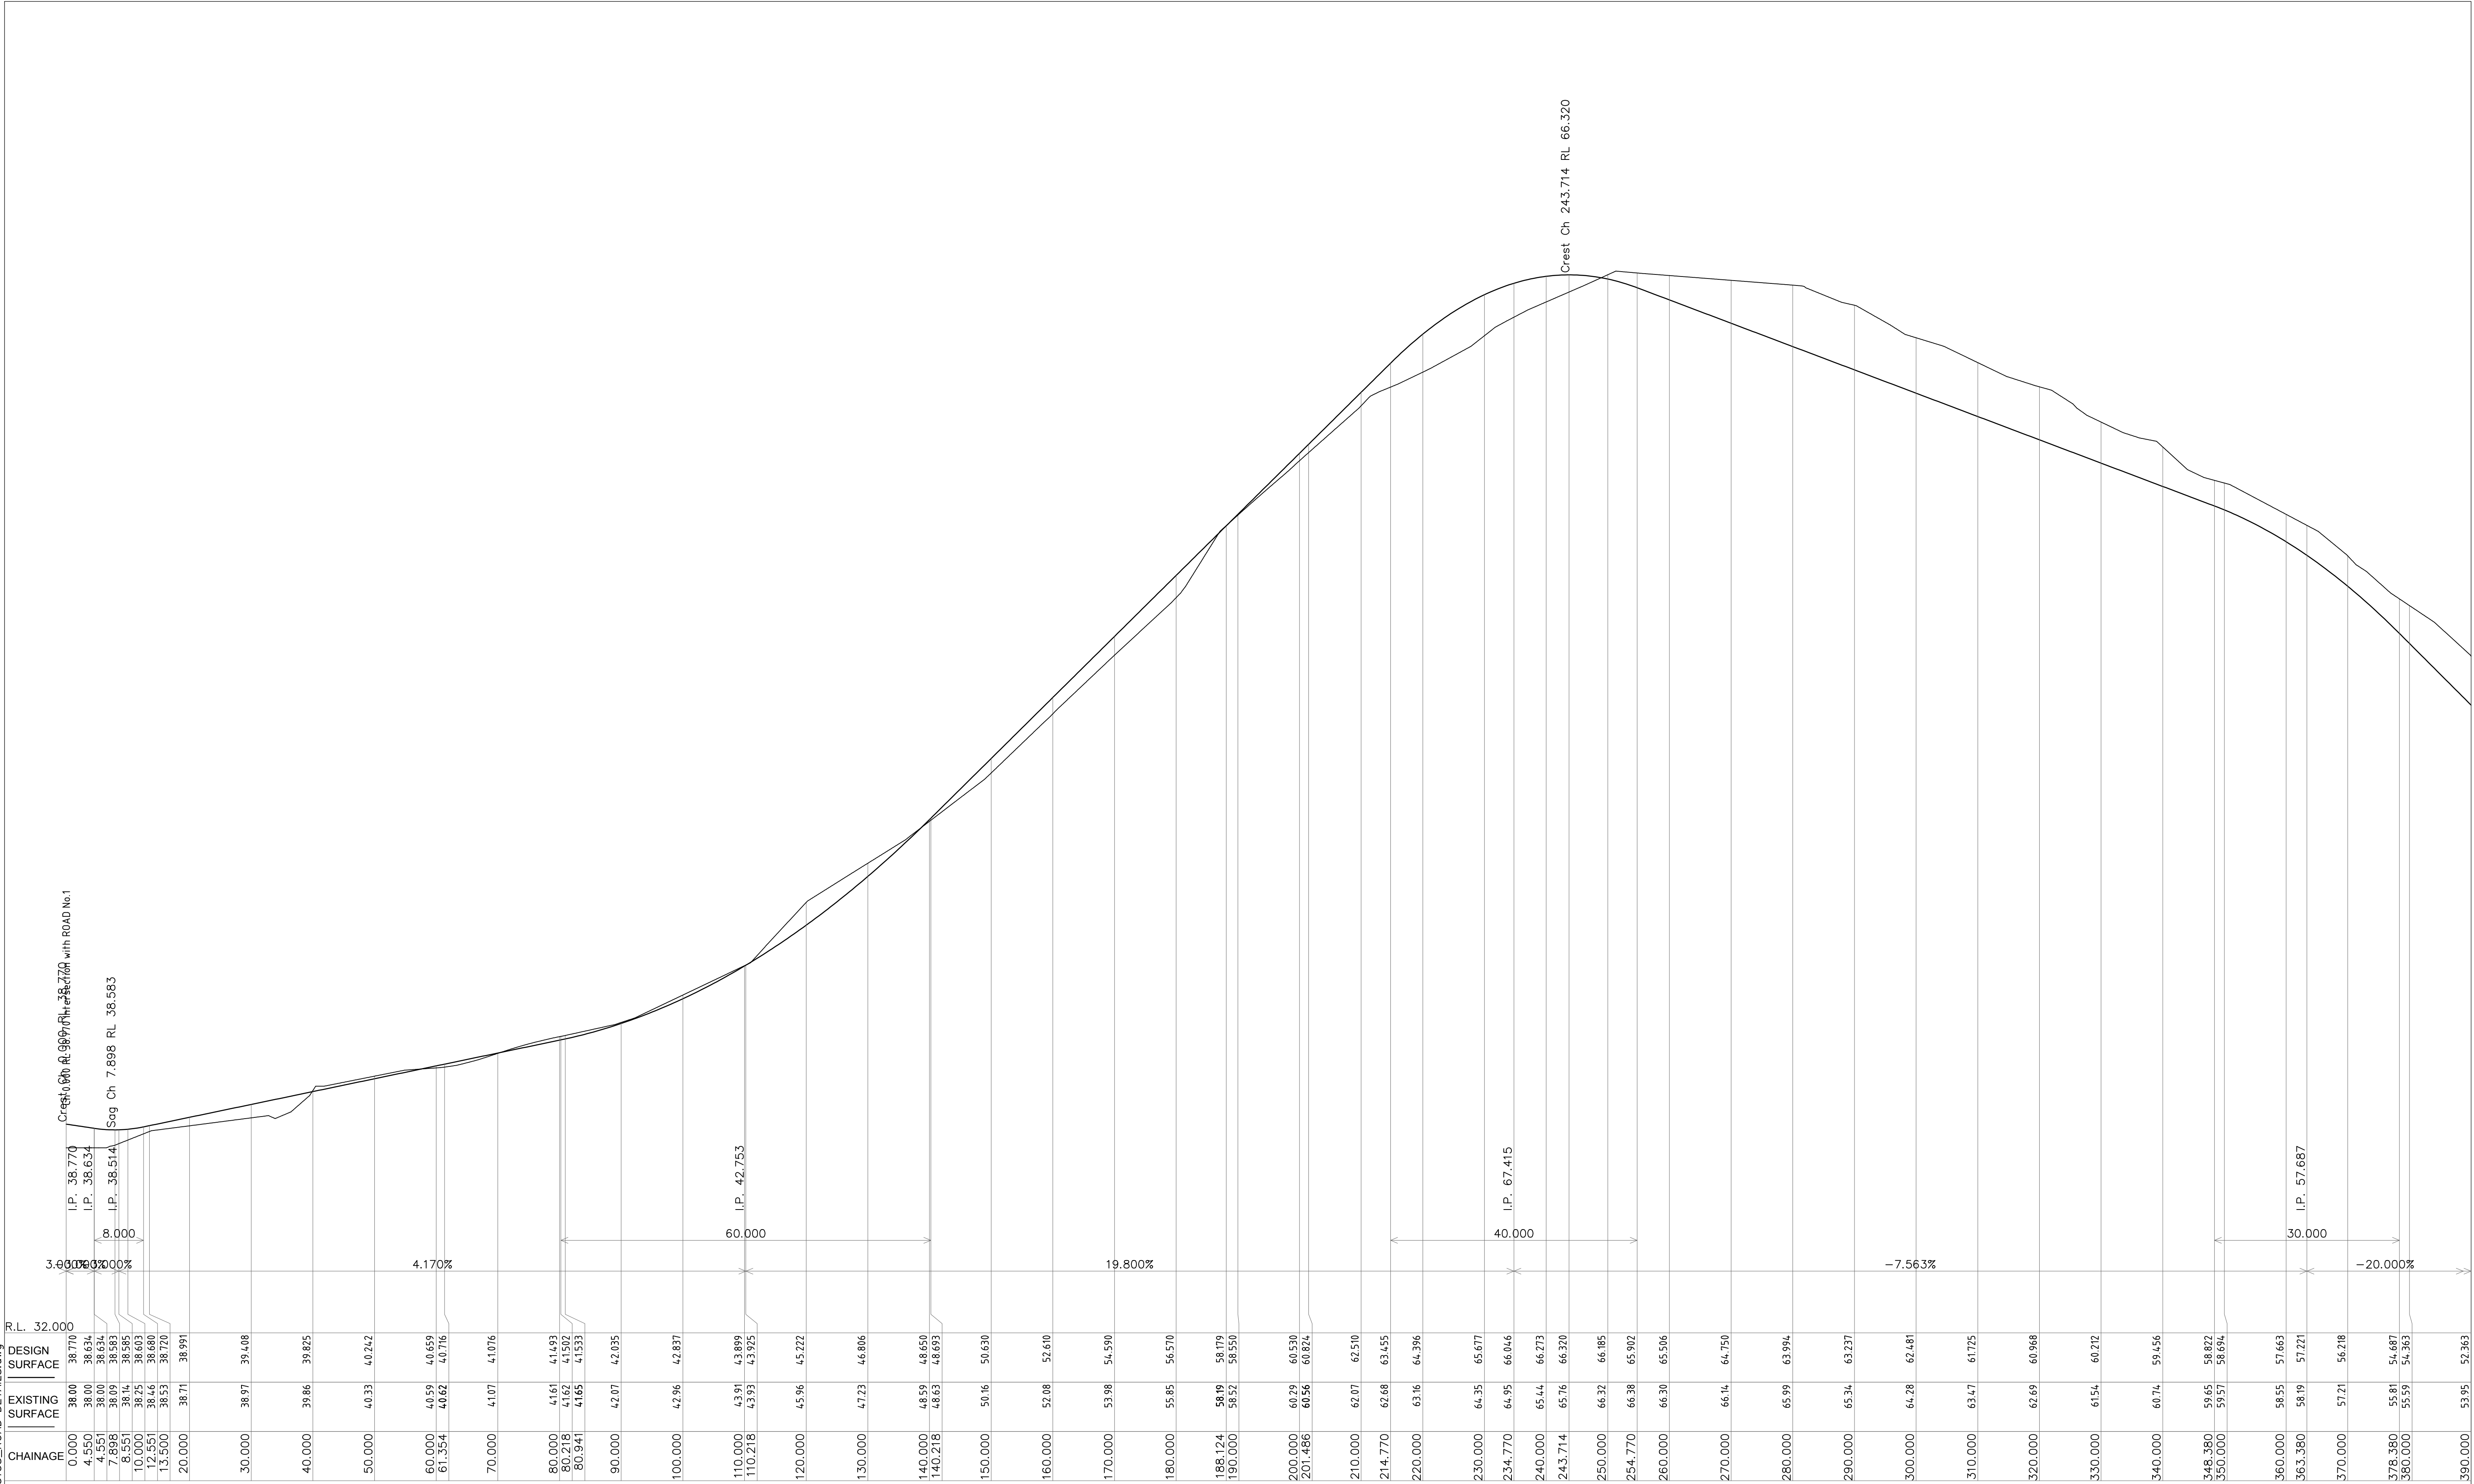

LONGITUDINAL SECTION
ROAD No.8 Ch 0.000 to Ch 390.000
SCALES: HORIZONTAL 1:500 VERTICAL 1:100

 REVISIONS	No.	DESCRIPTION	DRN	APP	DATE	 HEAD OFFICE 2a Thomas Street Wollongong NSW 2500 PO Box 5104 Camden NSW 2570 T 61 2 4227 4233 F 61 2 4227 4133 E info@siteplus.com.au CAMDEN 12 View St PO Box 615 Camden NSW 2570 T 61 2 4655 5877 F 61 2 4655 5024 E camden@siteplus.com.au Site Plus Pty Ltd ABN 73 104 315 095 planning engineering landscape design management	Height Datum	A.H.D	Client Title	Ref & Dwg No	Dwg Title	PROPOSED SUBDIVISION	15158.RZ.C12
	Drawn	A.C	WHITE CONSTRUCTIONS	---	APPROVAL		KIAMA	SOUTH KIAMA LOT 1 DP707300, LOT 5 DP740252 & LOT 101 DP1077617 ROAD NO.8 LONG SECTION CH0 TO CH390	Sheet No				
	Designed	A.C							Sheet	12	of	13	
	Checked								Scale	AS SHOWN			
	Approved								Date	12/01/16	Rev	D	

T:\Projects\15158_South Kiama\DWG\15158_ROAD_DETAILS.dwg

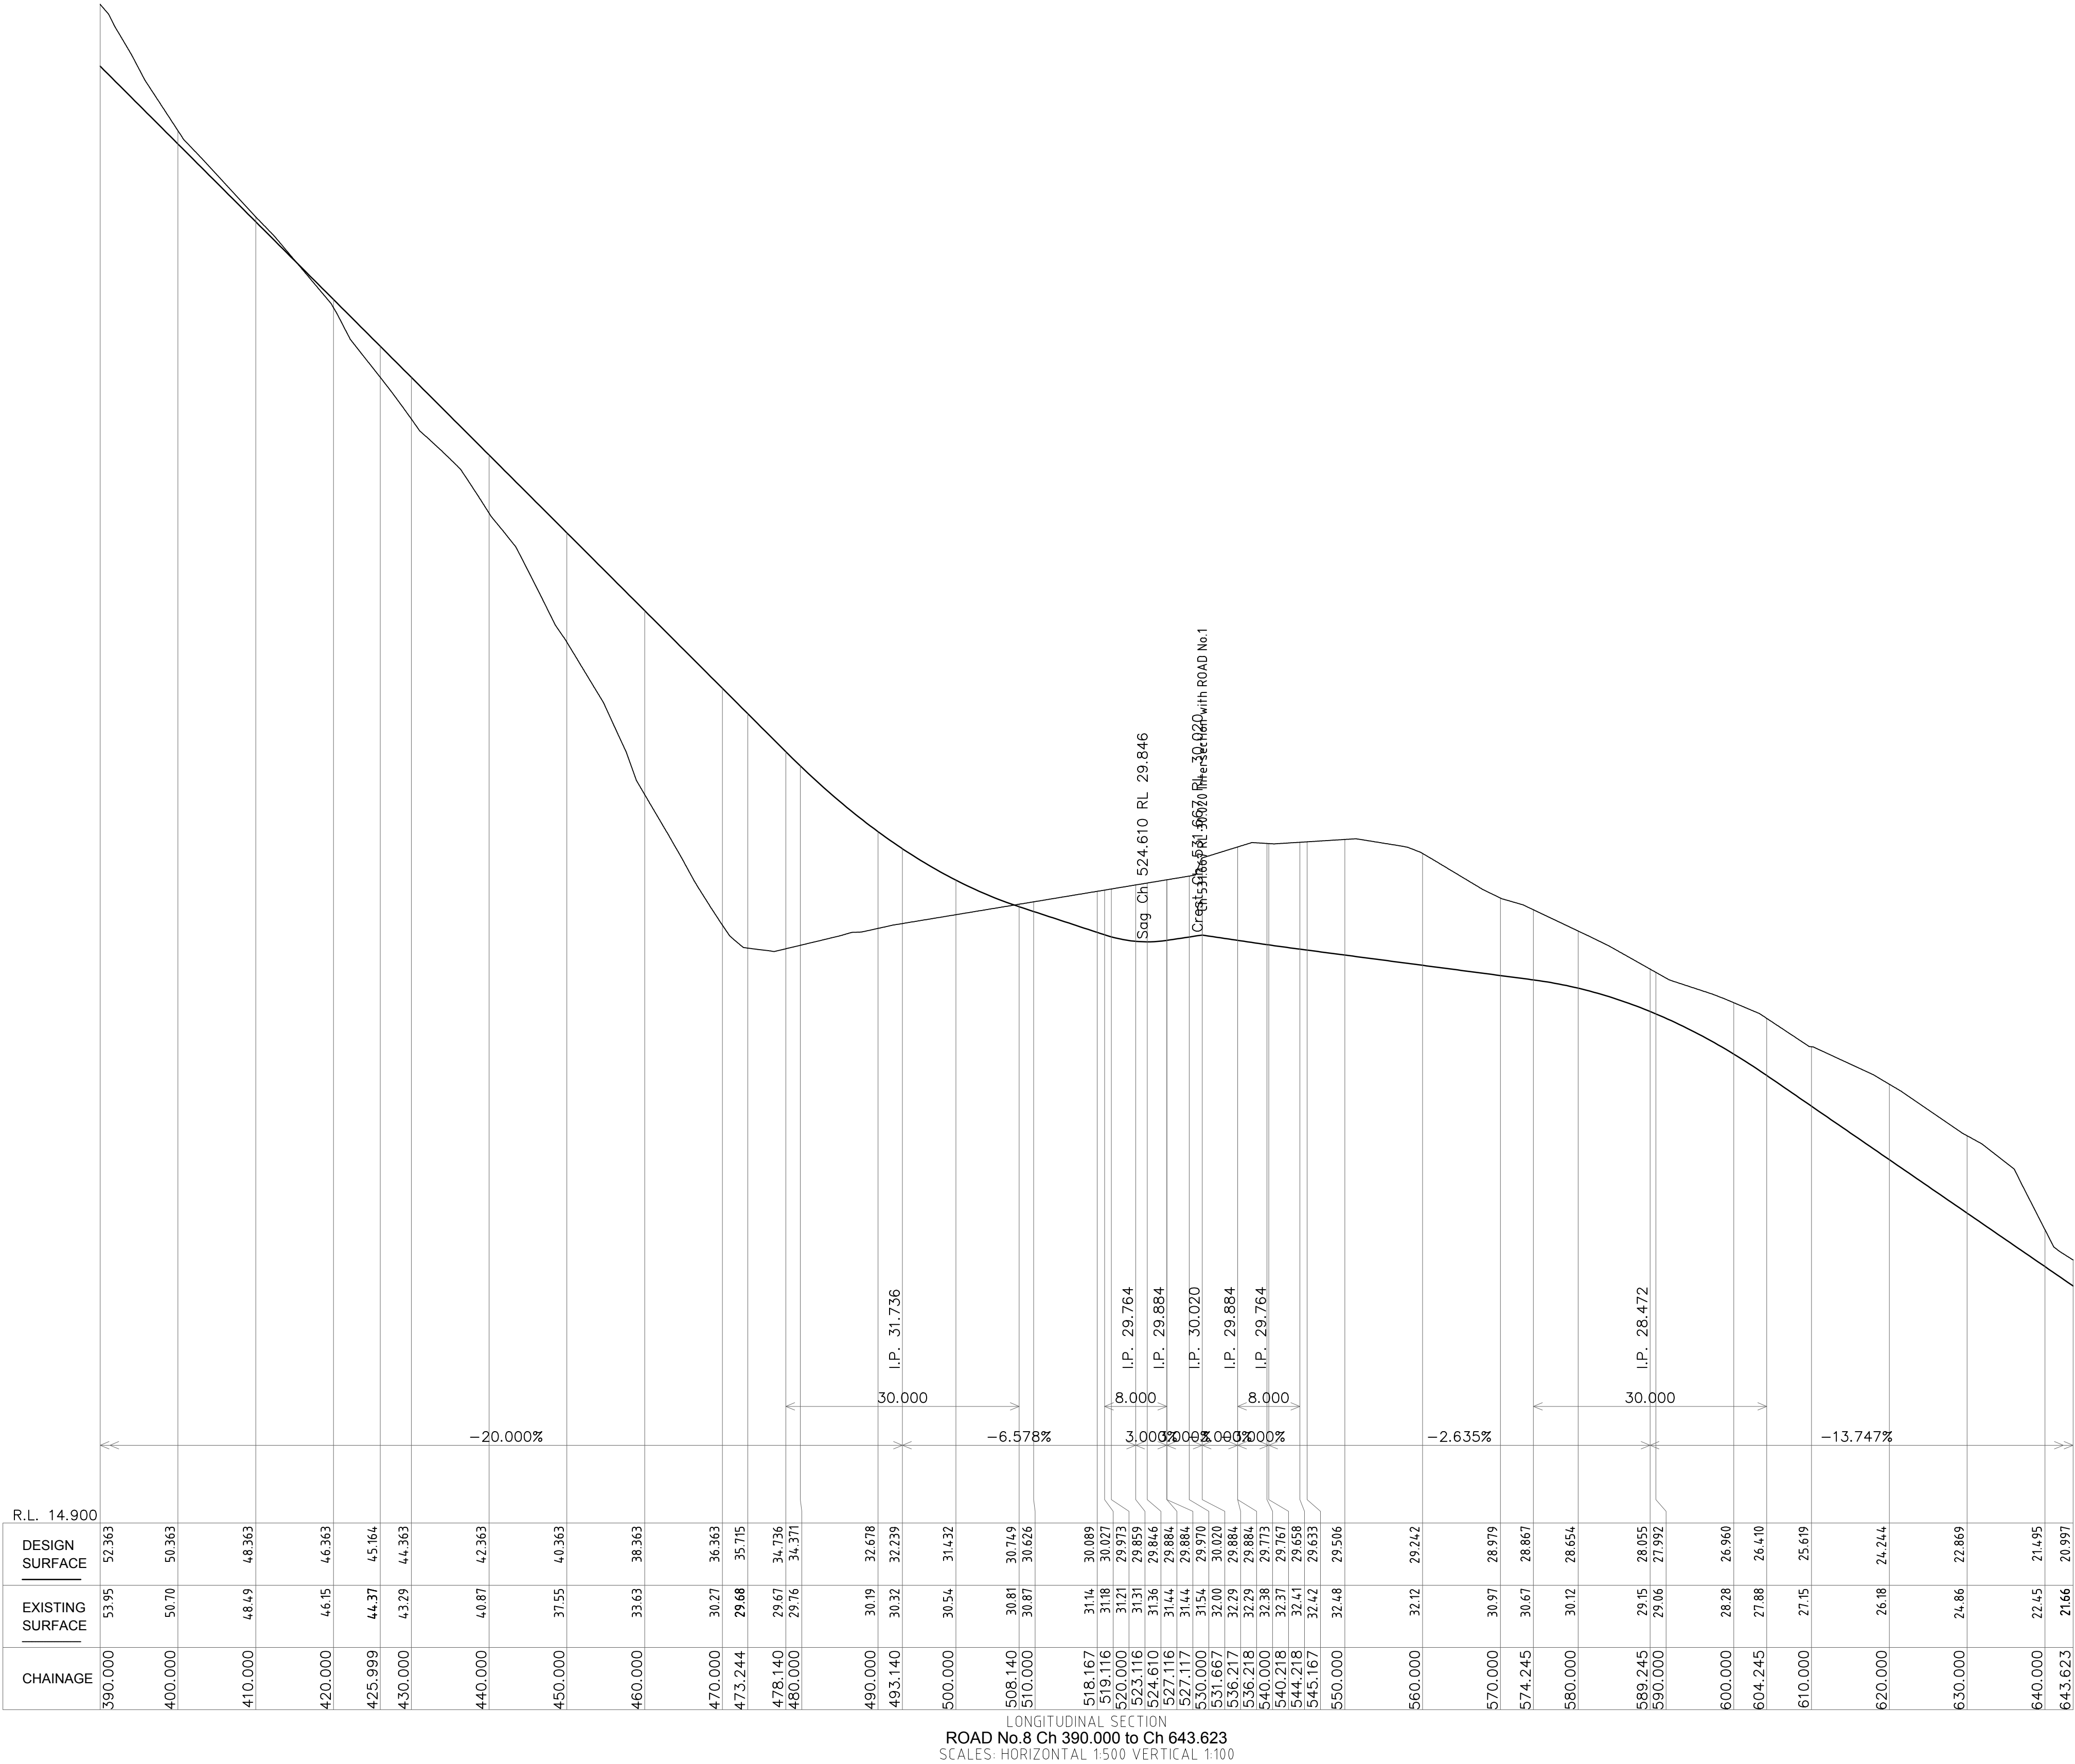

REVISIONS					No.					DESCRIPTION					DRN					APP					DATE				
A					PRELIMINARY ISSUE					A.C					A.C					12/01/16									
B					REVISED TO CLIENT COMMENTS					A.C					A.C					15/02/15									
C					FLOOD EXTENTS ADDED					A.C					A.C					02/03/16									
D					REVISED TO CLIENT COMMENTS					A.C					A.C					27/05/16									

siteplus

Site Plus Pty Ltd ABN 73 104 315 095

planningengineeringlandscape

HEAD OFFICE

2a Thomas Street

Wollongong NSW 2500

PO Box 5104

Wollongong NSW 2520

T 61 2 4227 4133

F 61 2 4227 4133

E info@siteplus.com.au

CAMDEN

12 View St

PO Box 615

Camden NSW 2570

T 61 2 4655 5877

F 61 2 4655 5024

E camden@siteplus.com.au

management

Height Datum	A.H.D	Client Title		Dwg Title		Ref & Dwg No	
Drawn	A.C						
Designed	A.C						
Checked							
Approved		Dwg Status		Local Authority		Date	
		APPROVAL		KIAMA		12/01/16	
						Rev	
						D	

PROPOSED SUBDIVISION

SOUTH KIAMA LOT 1 DP707300,

LOT 5 DP740252 & LOT 101 DP1077617

ROAD NO.8 LONG SECTION CH390 TO CH645

15158.RZ.C13

Sheet No

13 of 13

Scale

AS SHOWN