


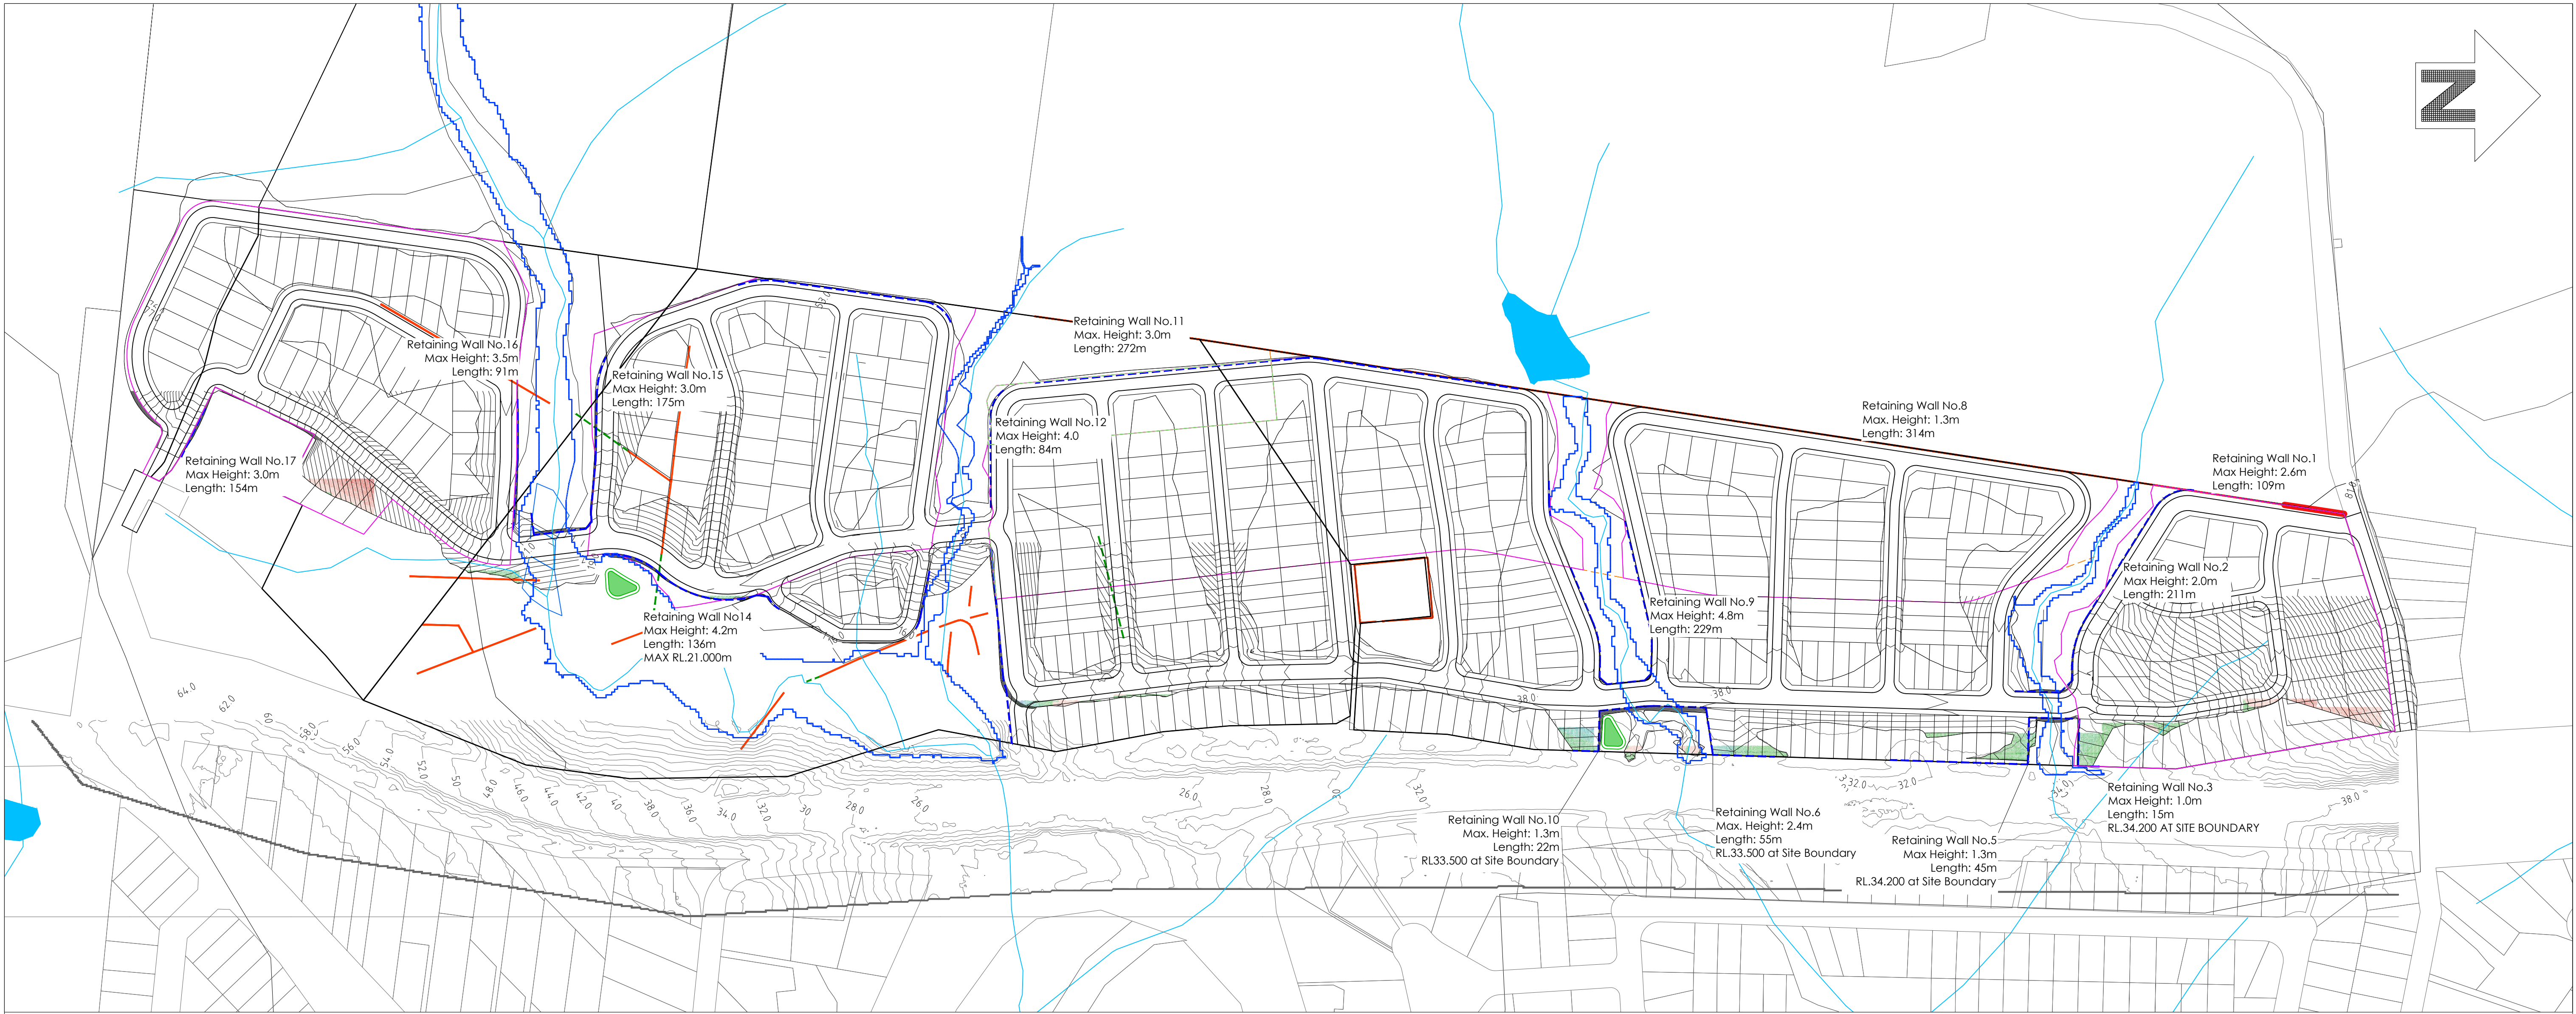

LEGEND

- APROXIMATE LOCATION OF HERITAGE STACKED ROCK WALLS TO BE RETAINED
- APROXIMATE LOCATION OF HERITAGE STACKED ROCK WALLS TO BE REMOVED
- LOCATION OF PROPOSED RETAINING WALLS

Preliminary Earthworks Volumes

Total Fill =168,802m³
Total Cut = 84,585m³
Approximate Pavement Volume = 31,133m³
Drainage Excavation = 20,368m³
Service Excavation = 3,000m³
Total Site Import = 29,716m³

Existing Surface

LiDAR/ALS 2003 data from the NSW Spatial Services.

SURFACE ELEVATION DATA

NUMBER	MINIMUM ELEVATION	MAXIMUM ELEVATION	COLOR
1	-6.00	-5.00	
2	-5.00	-4.00	
3	-4.00	-3.00	
4	-3.00	-2.00	
5	-2.00	-1.00	
6	-1.00	0.00	
7	0.00	1.00	
8	1.00	2.00	
9	2.00	3.00	
10	3.00	4.00	
11	4.00	5.00	
12	5.00	6.00	
13	6.00	7.00	
14	7.00	8.00	

T:\Projects\15158_South Kiama\DWG\15158_C01_AL T4_Earthworks.dwg

REVISIONS

No.	DESCRIPTION	DRN	APP	DATE
I	PART LOT 102 ADDED	A.C	A.C	10/12/19
J	REVISED TO COUNCIL COMMENTS	A.C	A.C	09/01/20
K	REVISED ROAD RESERVE BOUNDARY	A.C	A.C	07/04/20
L	REVISED TO COUNCIL AD INFO DATED 19.01.2021	A.C	A.C	12.02.21
L2	REVISED TO MINIMISE IMPORT	D.N.	a.c	02.07.21

siteplus

Site Plus Pty Ltd ABN 73 104 315 085

planning engineering landscape design management

HEAD OFFICE
345 Keira Street
Wollongong NSW 2500
PO Box 5104
Wollongong NSW 2520
T 61 2 4227 4233
F 61 2 4227 4133
E info@siteplus.com.au

Height Datum
A.H.D

Drawn
A.C

Designed
A.C

Checked

Approved

Client Title

WHITE CONSTRUCTIONS

Dwg Status
APPROVAL

Local Authority
KIAMA

Dwg Title

PROPOSED SUBDIVISION
SOUTH KIAMA LOT 1 DP707300,
LOT 5 DP740252 & LOT 101 DP1077617
BULK EARTHWORKS PLAN

Ref & Dwg No
15158.RZ.C02

Sheet No
02 of 07

Scale
1:2250 @ A1

Date
12.02.2021

Rev
L2

A1