
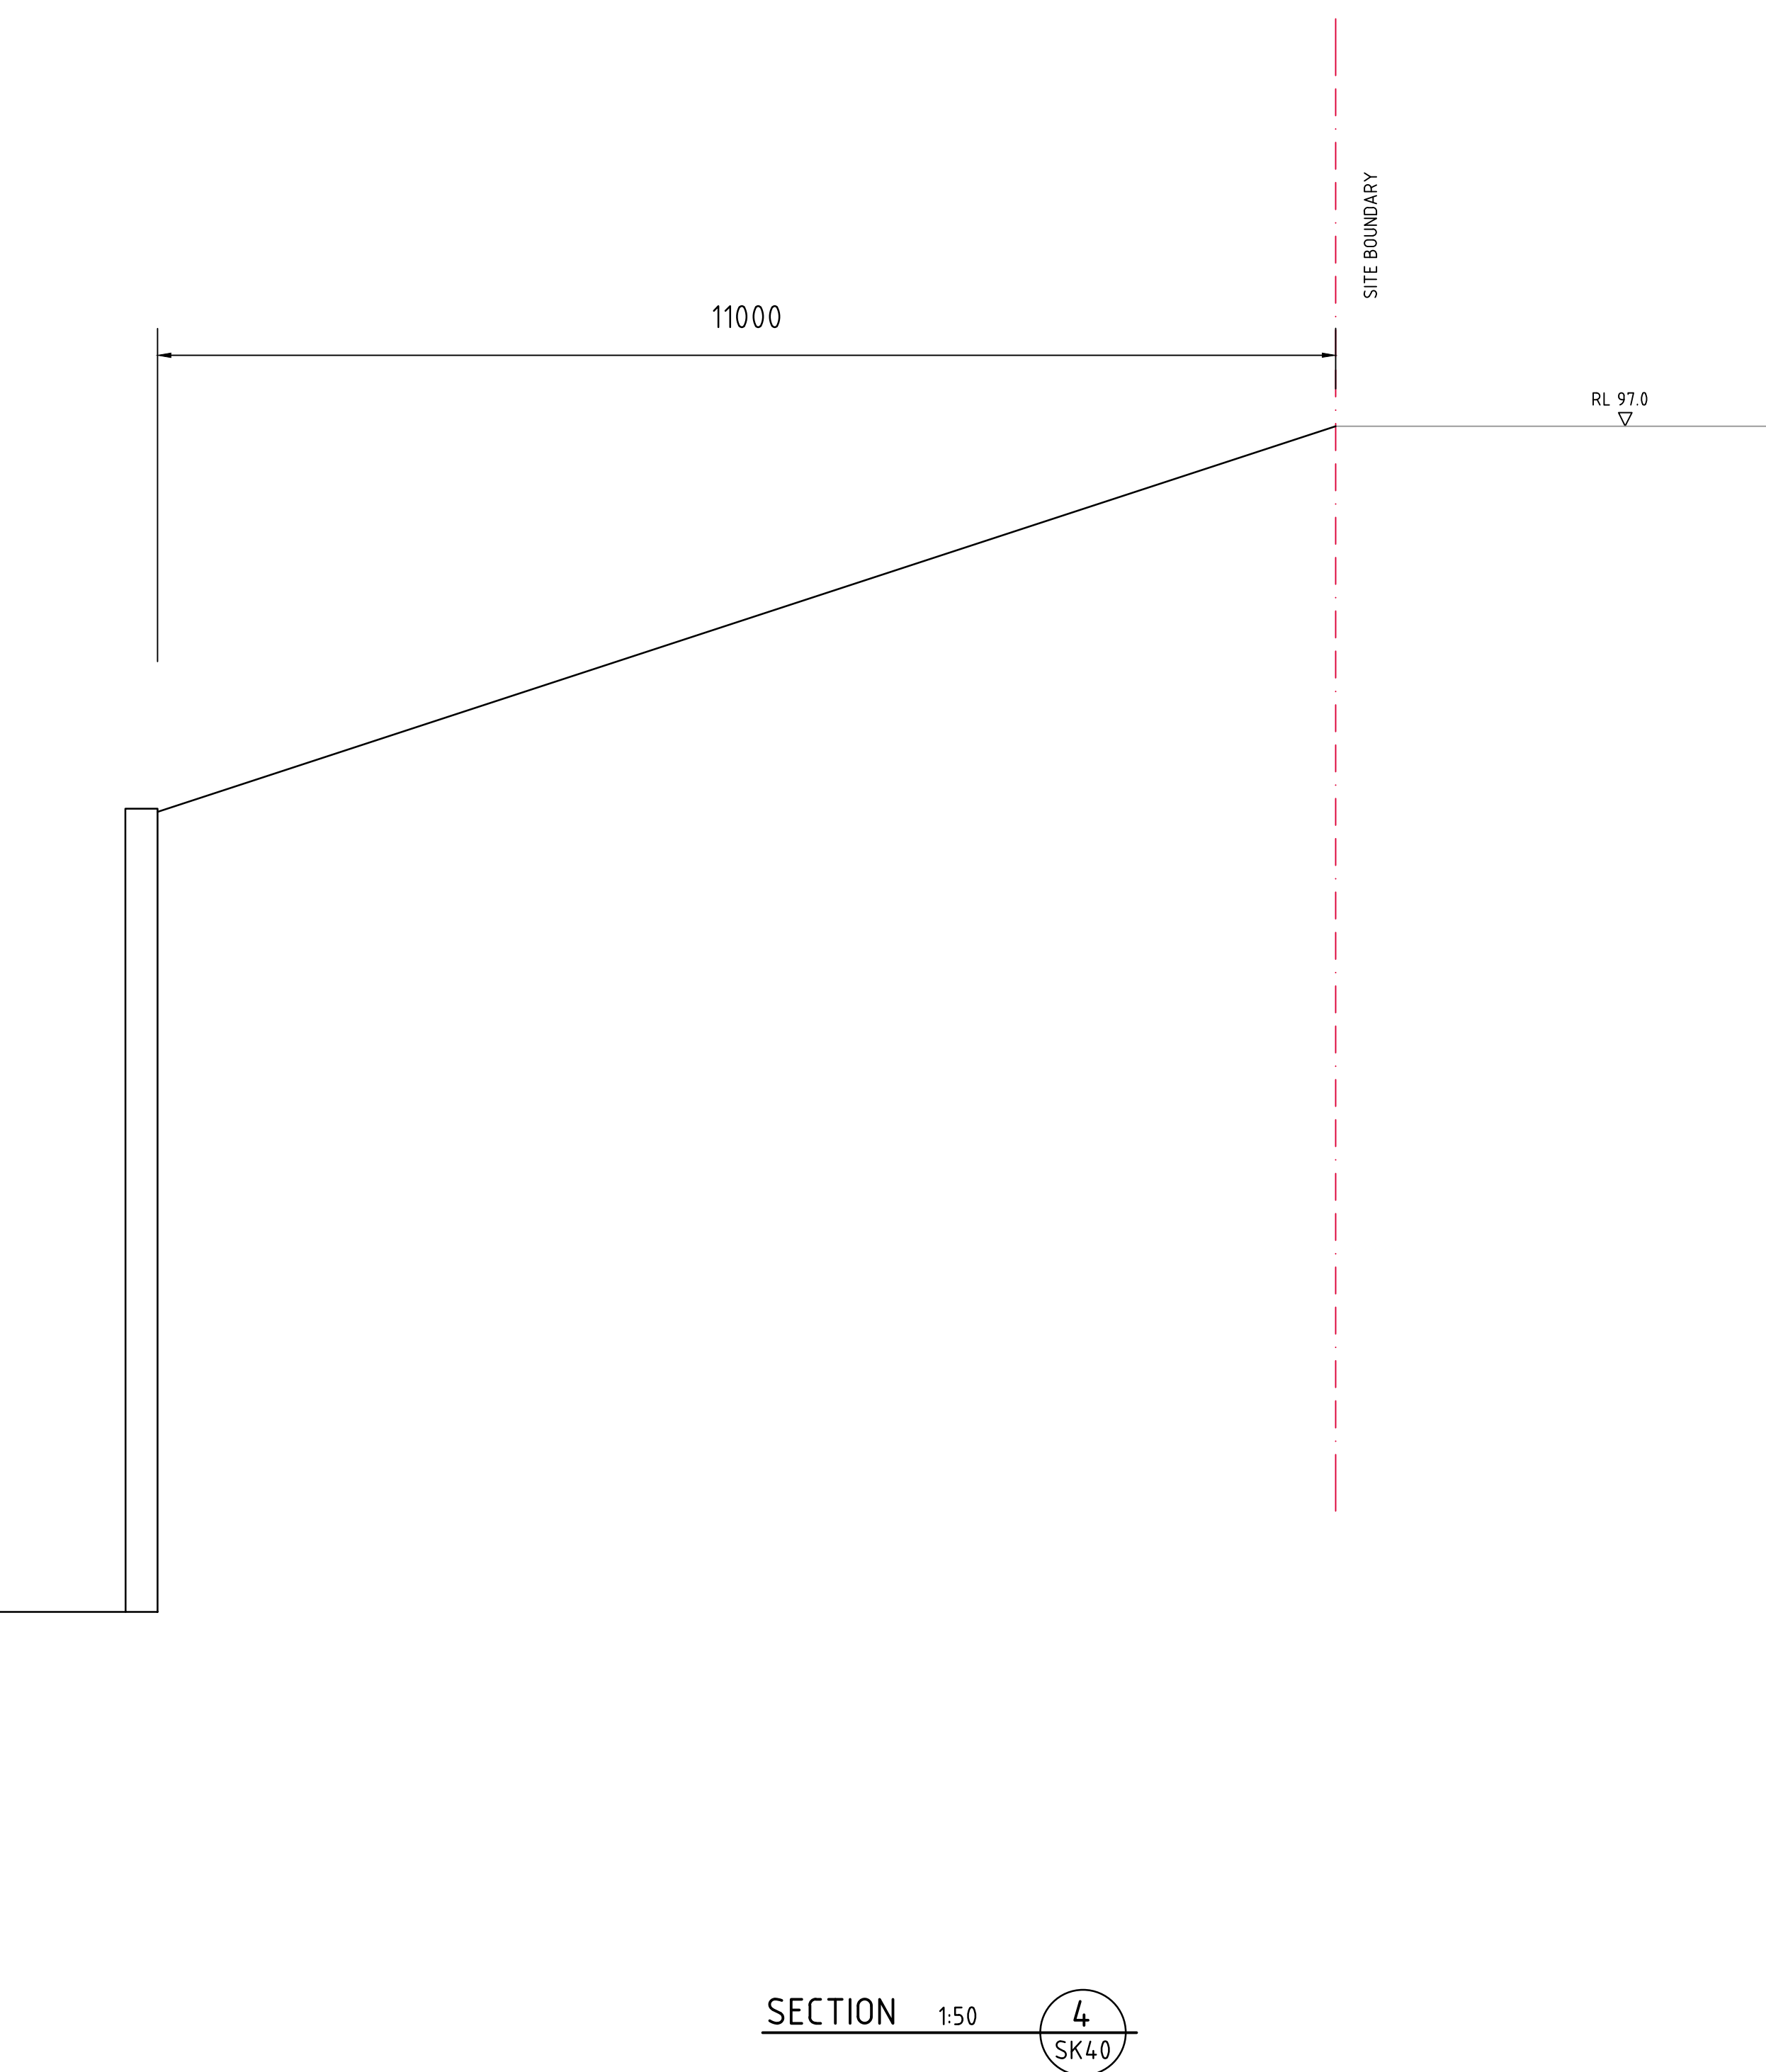
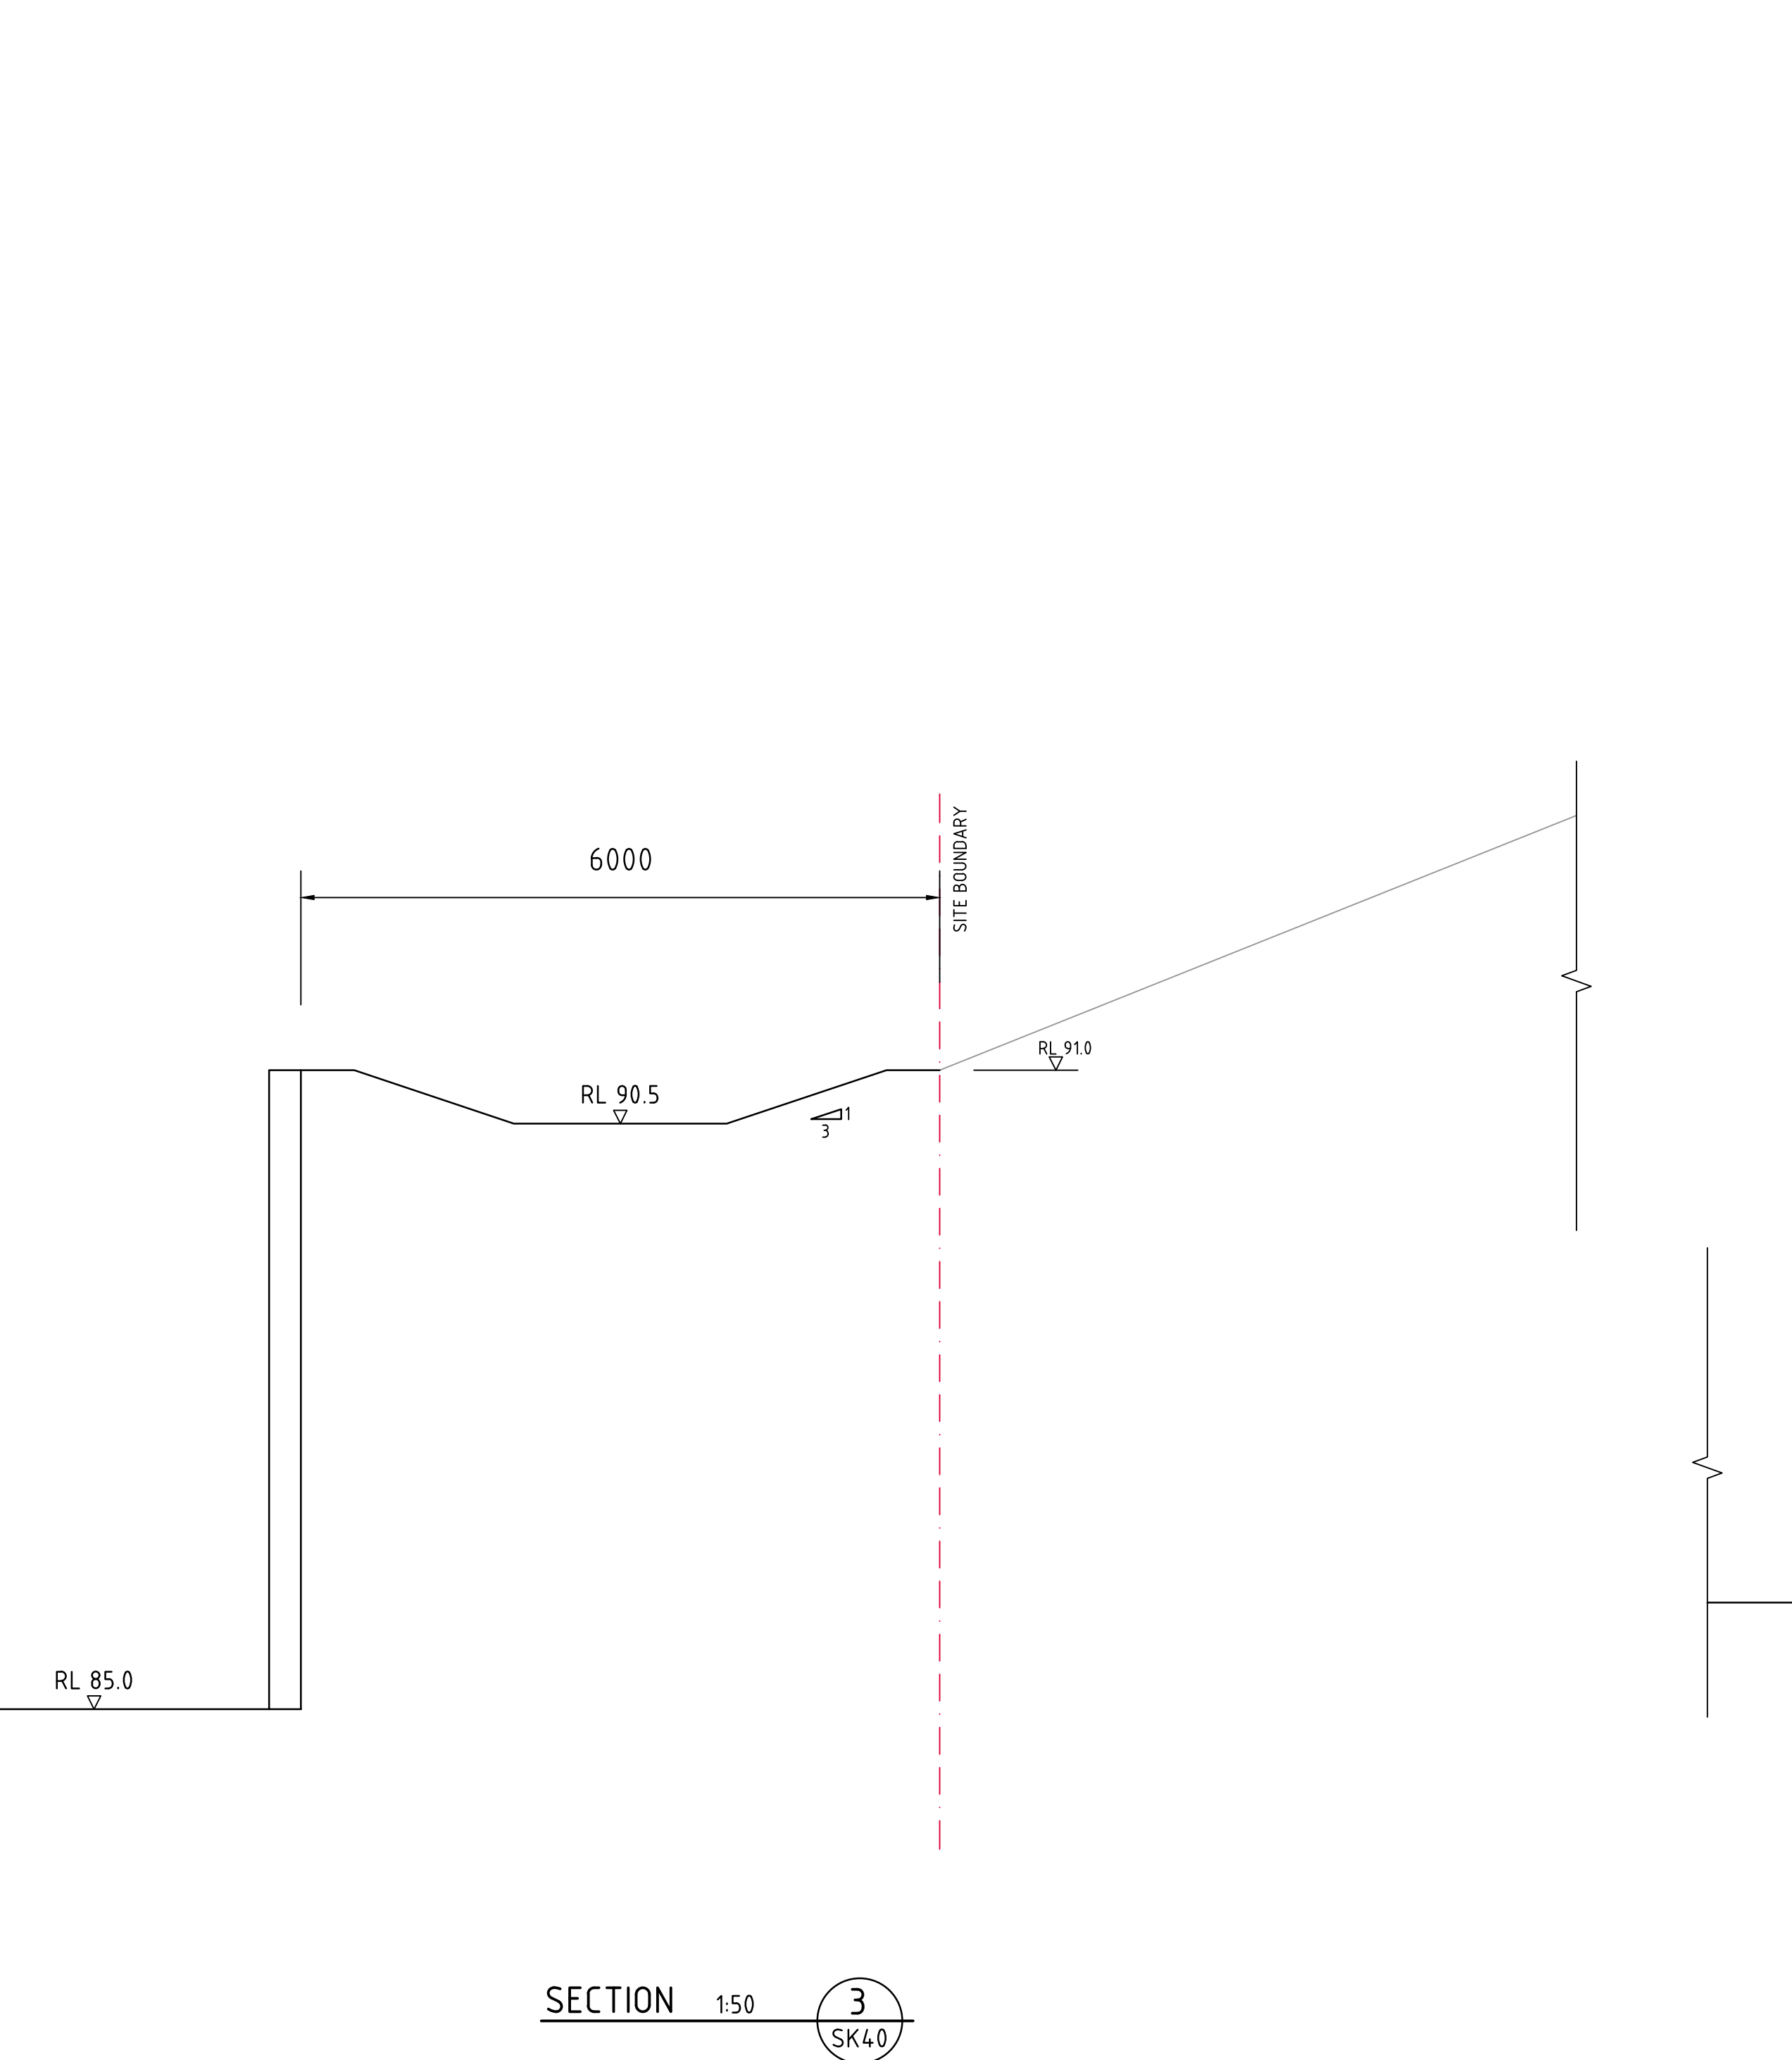
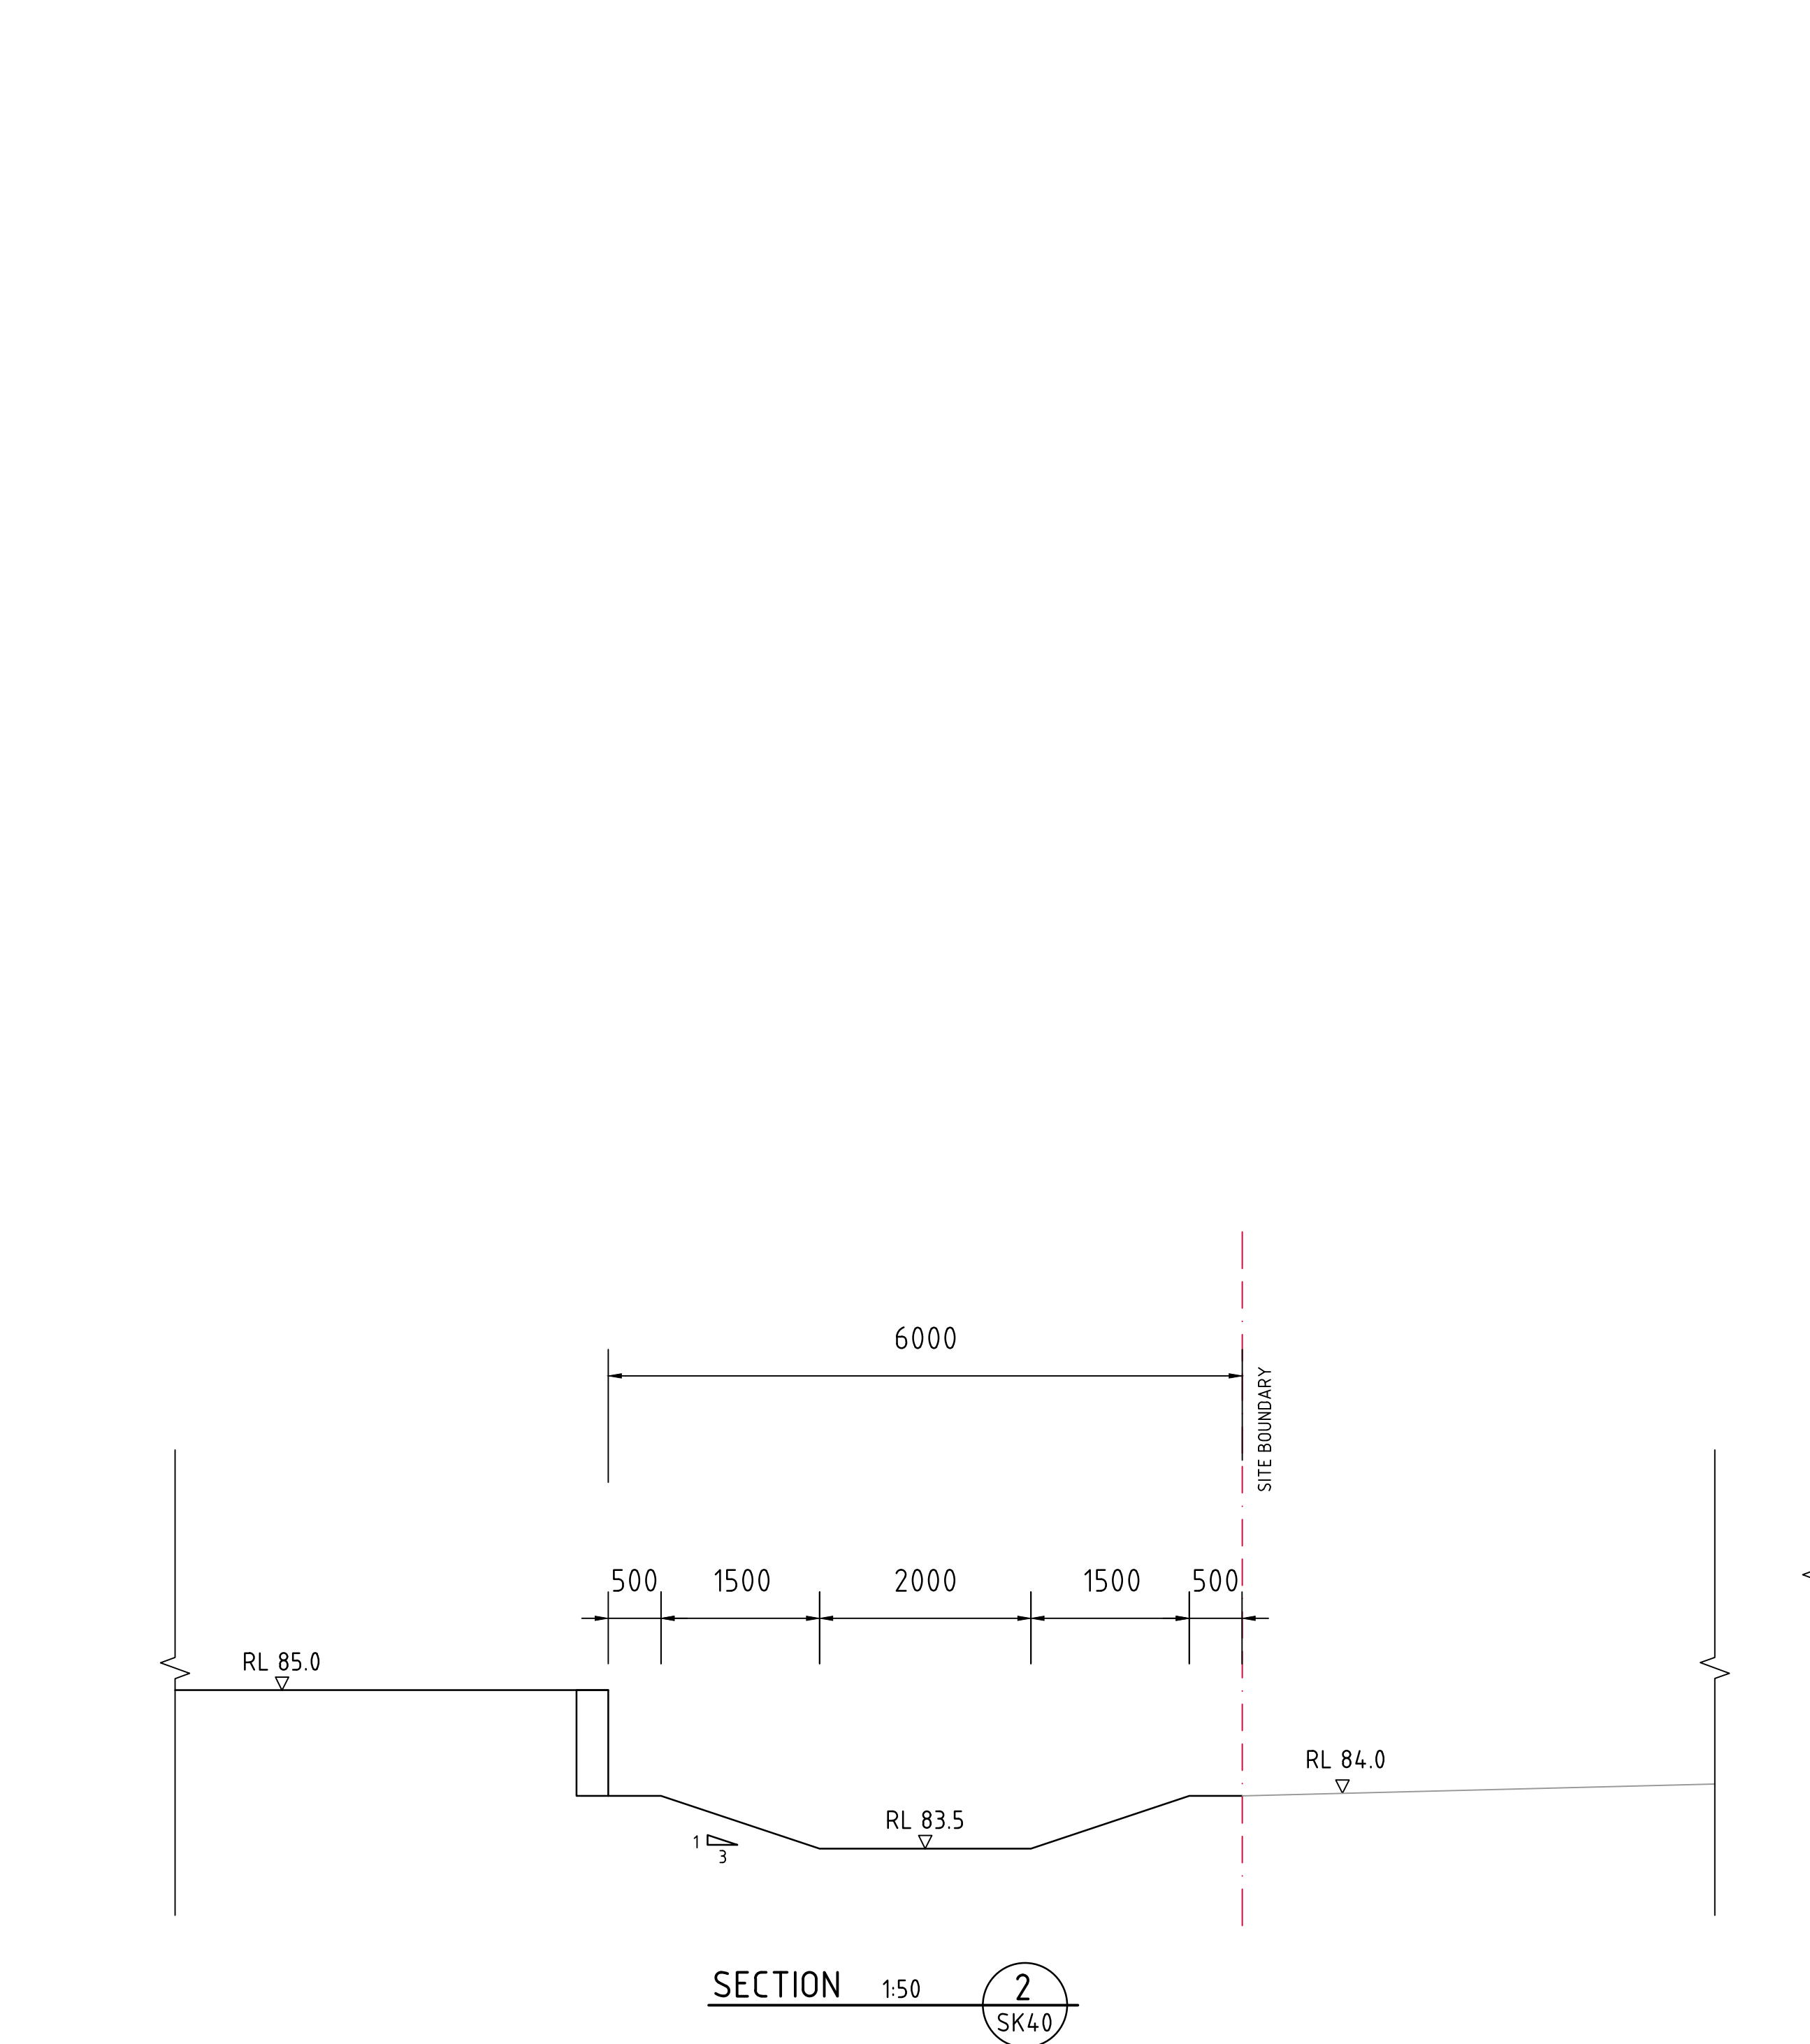


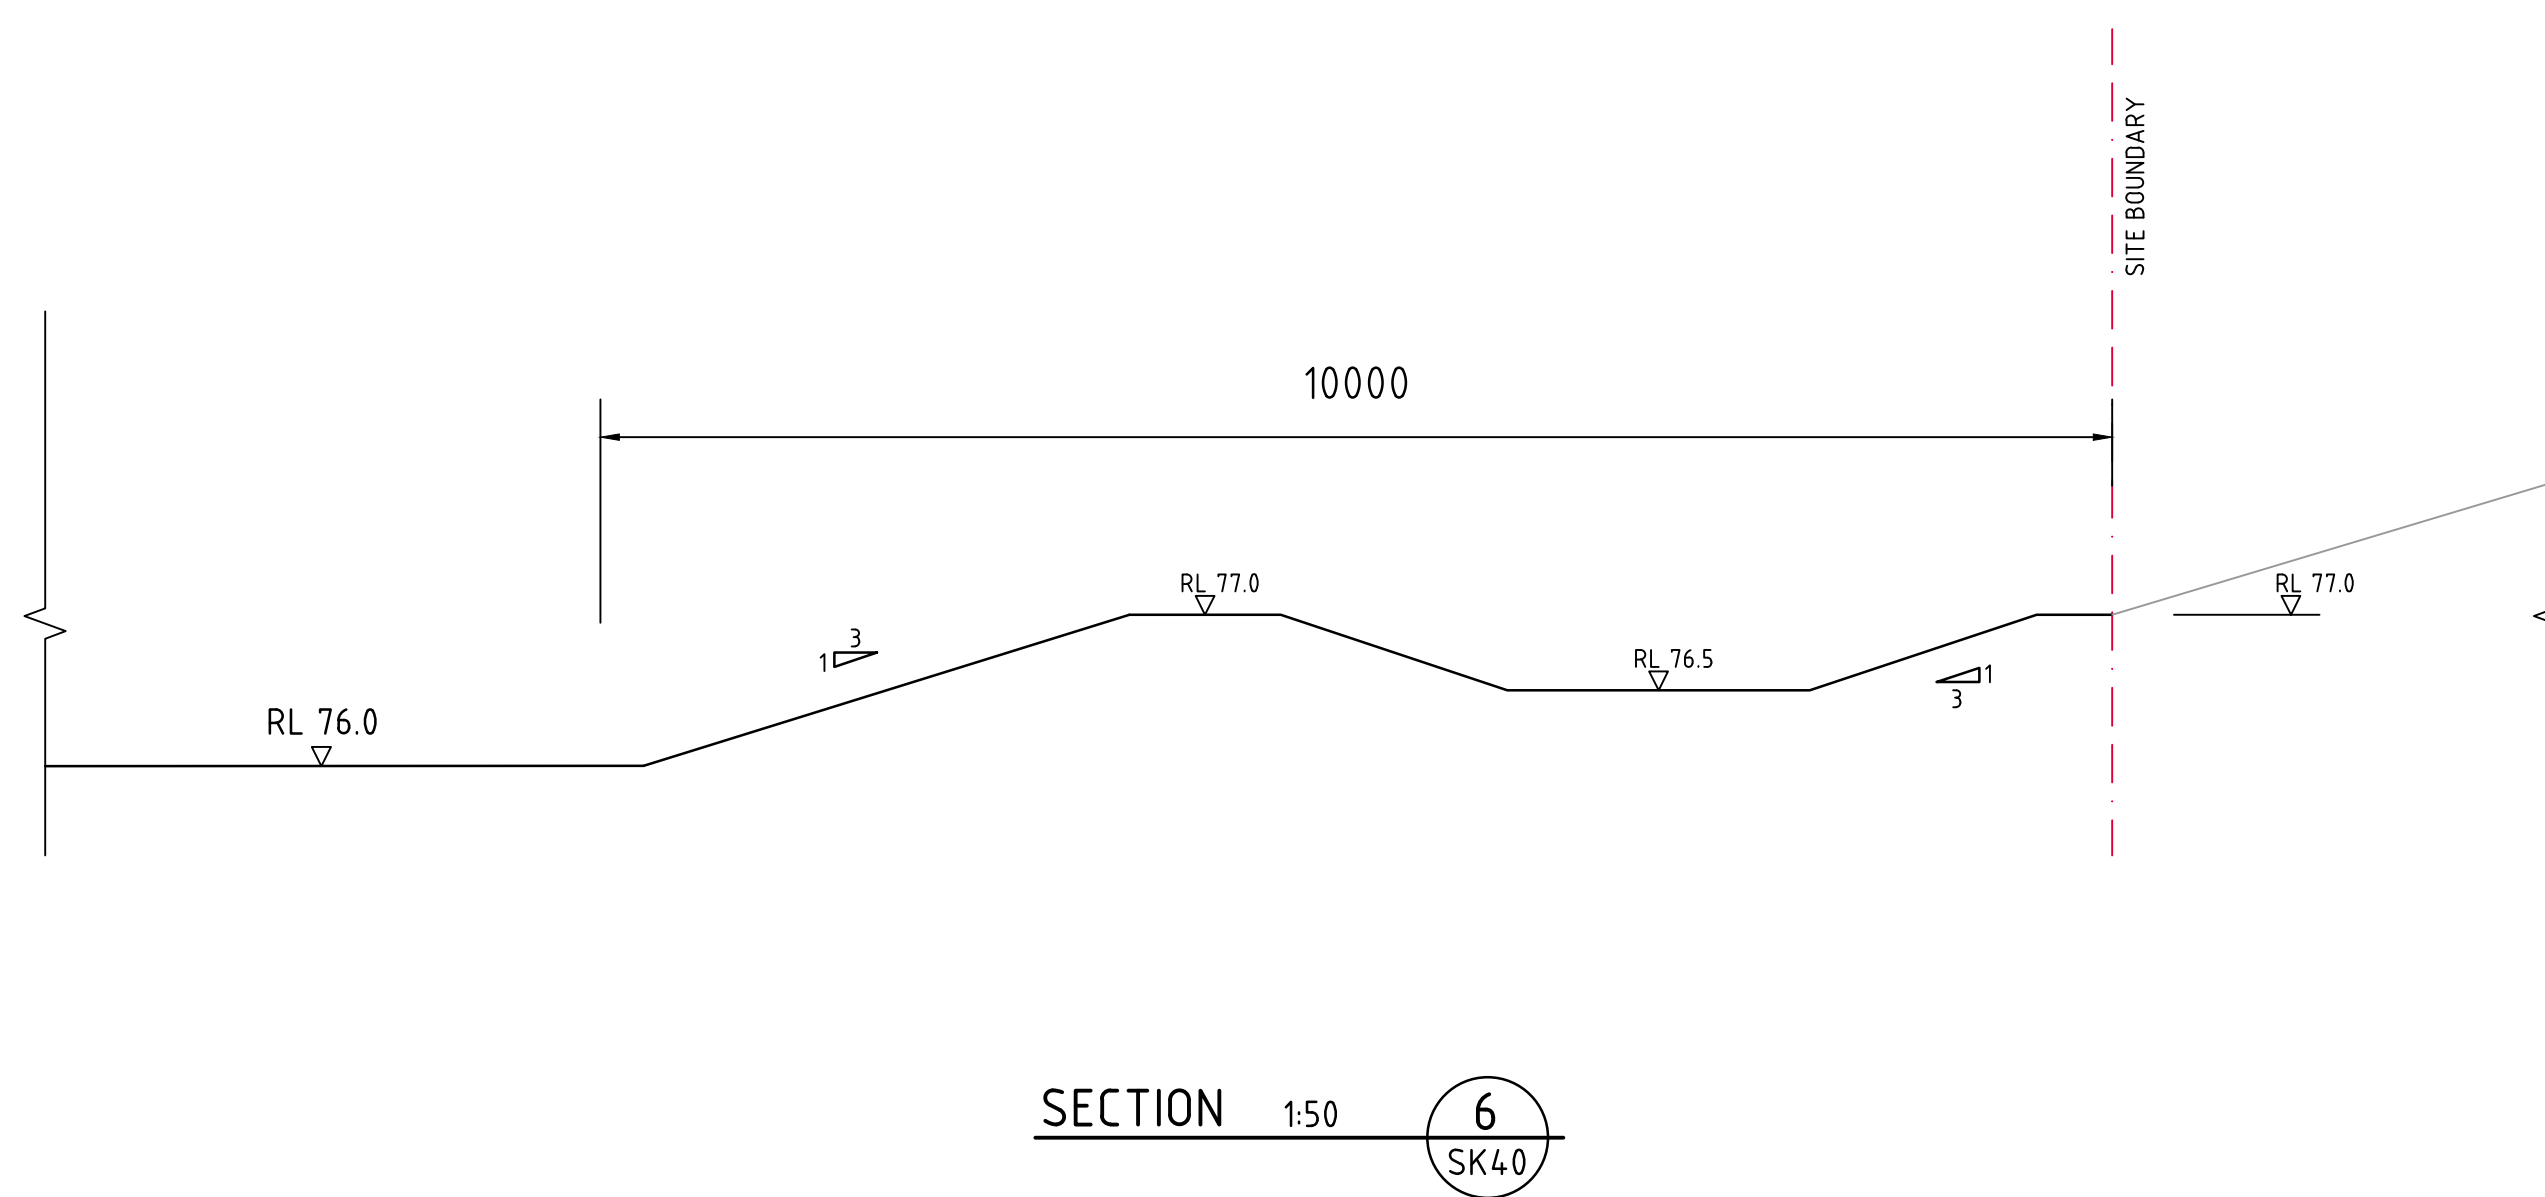

500mm 0 1 2 3 4 5m
SCALE 1:50 AT A0 SIZE SHEET

FOR INFORMATION

										 FRASERS PROPERTY										CLIENT  CONSULT AUSTRALIA										PROJECT KEYHOLE SITE HORSLEY DRIVE, HORSLEY PARK NSW, 2175										 CRC COSTIN ROE CONSULTING CIVIL & STRUCTURAL ENGINEERS										DRAWING TITLE TYPICAL SECTIONS																			
ISSUED FOR INFORMATION ONLY										10 10 23										B	
ISSUED FOR INFORMATION ONLY										01/09/21										A	
AMENDMENTS										DATE										ISSUE										AMENDMENTS										DATE										ISSUE										AMENDMENTS									