





LEGEND

BENCH MARK	
TELSTRA PIT	
POWER POLE	
GRATED INLET PIT	
KERB INLET PIT	
HYDRANT	
STREET SIGN	
LAMP POST	
SEWER MAN HOLE	
GAS VALVE	
PRAM CROSSING	
VEHICLE CROSSING	
ELECTRICITY (O'HEAD)	
WATER METER	
SEWER INSPECTION PIT	
STOP VALVE	
ELECTRICITY PIT	

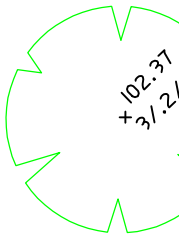

TREES  
102.37 SPOT LEVEL  
3/2/8  
3 - 3m SPREAD  
0.2 - 0.2m APPROX. TRUNK DIA.  
8 - APPROX. HEIGHT

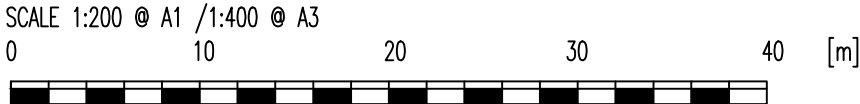

JRK SURVEYS PTY LTD COPYRIGHT STATEMENT

THE SURVEY INFORMATION SHOWN IN THIS PLAN REMAINS THE COPYRIGHT OF JRK SURVEYS PTY LTD. THIS PLAN SHALL ONLY BE USED FOR THE PURPOSES FOR WHICH IT HAS BEEN COMMISSIONED. UNAUTHORISED USE OF THIS DOCUMENT IN ANY FORM WITHOUT THE WRITTEN PERMISSION OF JRK SURVEYS PTY LTD IS PROHIBITED. AUTHORISED USE SHALL INDICATE THAT JRK SURVEYS PTY LTD ARE THE SOURCE OF THE SURVEY DATA.

NOTES

1. NO INVESTIGATION OF UNDERGROUND SERVICES OR BUILDING FOOTINGS HAS BEEN UNDERTAKEN IN THE PREPARATION OF THIS SURVEY.
2. ORIGIN OF LEVELS BY G.N.S.S. SURVEY
3. ALL BUILDING AND FENCING INFORMATION IS APPROXIMATE ONLY.
4. TREE SIZES ARE ESTIMATES ONLY.
5. DATE OF SURVEY 15TH NOVEMBER 2017.



UNDERGROUND SERVICES SEARCH SHOULD BE UNDERTAKEN PRIOR TO ANY EXCAVATION TAKING PLACE UPON THE SITE

**Liability Limited  
by a Scheme  
approved under  
the Professional  
Standards  
Legislation**

TITLE:  
**SITE ANALYSIS SURVEY OVER  
S.P.2715  
BEING No. 3 ELLIS STREET  
CHATSWOOD**




Wollongong 4284 9922  
Sydney 9548 1338  
Fax 4284 9986  
Email: info@surveying.com.au

Incorporating VW Cochrane & Assoc.  
**Land Surveyors**

www.surveying.com.au


CLIENT:	MR WESLEY CHONG		
LEVEL DATUM:	A.H.D.	NOTES:	0.25m CONTOURS
SURVEY BY:	B.S.	DRAWN BY:	B.S./L.S.
DRAWING No.	SCALE	SHEET	DATE:
17-371P1	1:400@A1 1:800@A3	1 OF 2 SHEETS	17TH NOVEMBER 2017



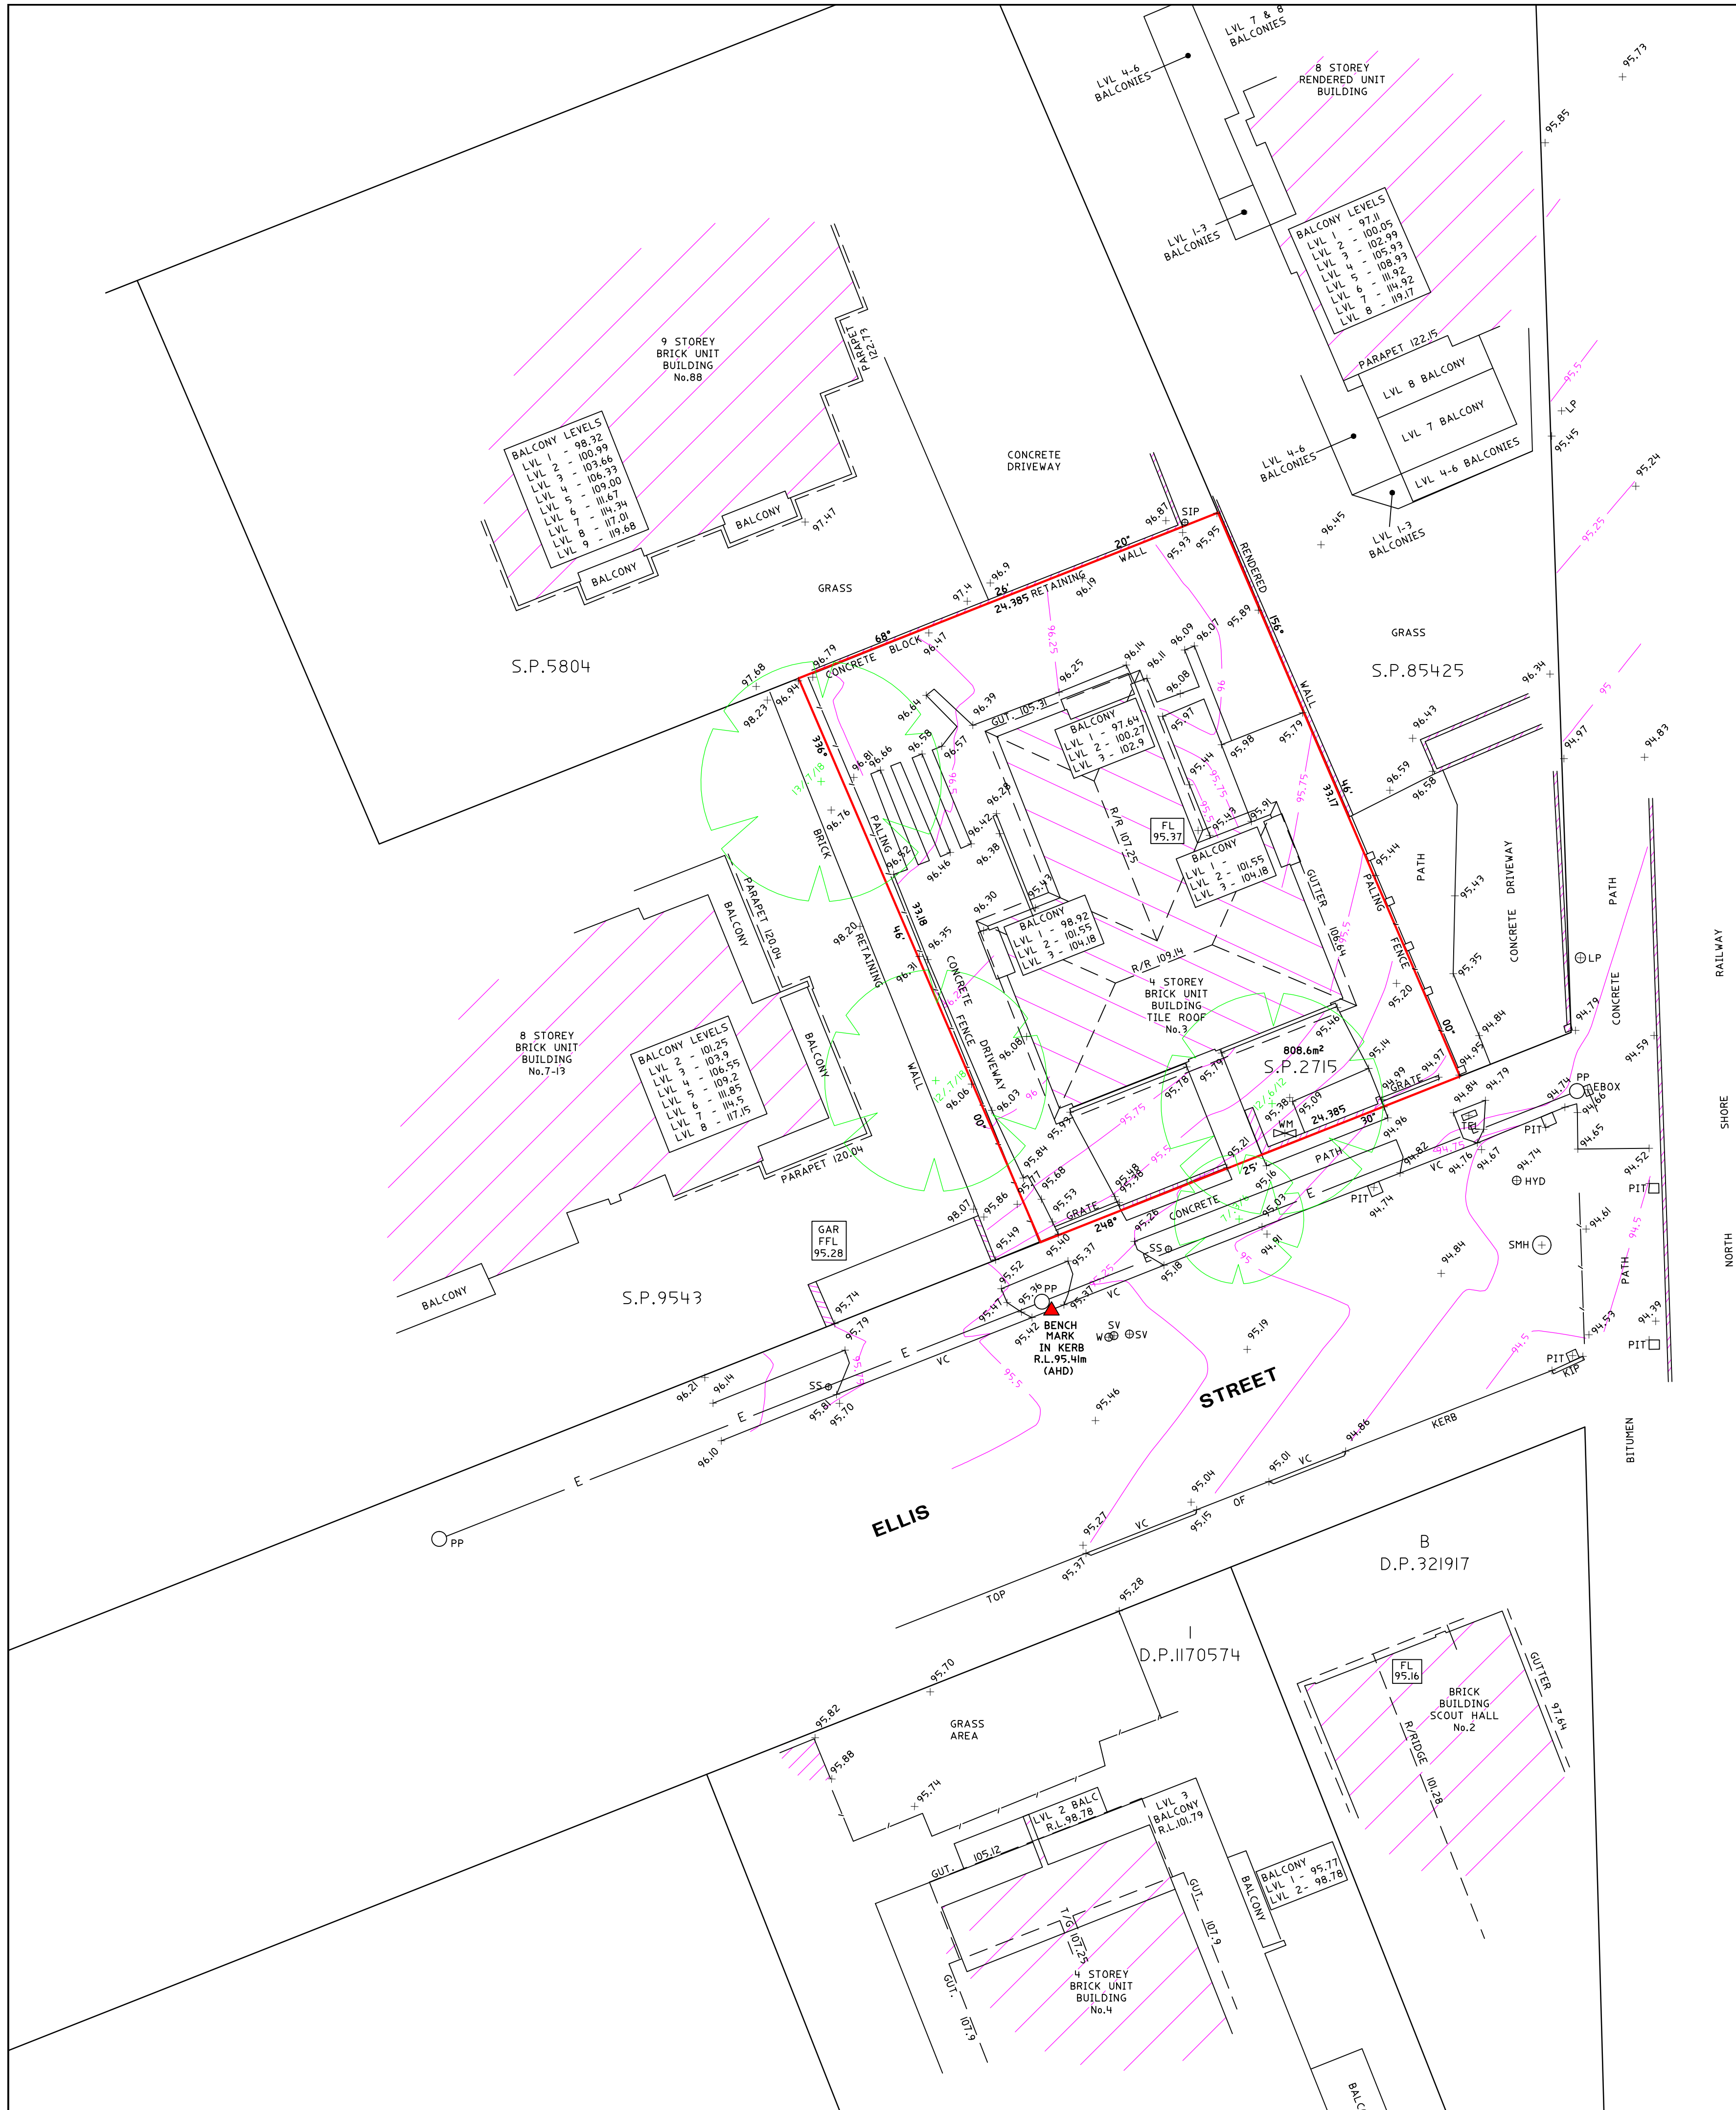


LEGEND

BENCH MARK	
TELSTRA PIT	
POWER POLE	
GRATED INLET PIT	
KERB INLET PIT	
HYDRANT	
STREET SIGN	
LAMP POST	
SEWER MAN HOLE	
GAS VALVE	
PRAM CROSSING	
VEHICLE CROSSING	
ELECTRICITY (O'HEAD)	
WATER METER	
SEWER INSPECTION PIT	
STOP VALVE	
ELECTRICITY PIT	

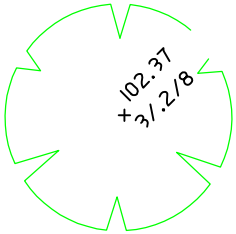

TREES  
102.37 SPOT LEVEL  
3/1.2/8  
3 - 3m SPREAD  
0.2 - 0.2m APPROX. TRUNK DIA.  
8 - APPROX. HEIGHT

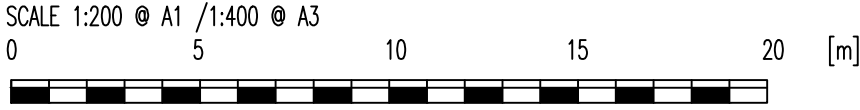

JRK SURVEYS PTY LTD COPYRIGHT STATEMENT  
THE SURVEY INFORMATION SHOWN IN THIS PLAN  
REMAINS THE COPYRIGHT OF JRK SURVEYS PTY LTD.  
THIS PLAN SHALL ONLY BE USED FOR THE PURPOSES  
FOR WHICH IT HAS BEEN COMMISSIONED. UNAUTHORISED  
USE OF THIS DOCUMENT IN ANY FORM WITHOUT THE  
WRITTEN PERMISSION OF JRK SURVEYS PTY LTD IS  
PROHIBITED. AUTHORISED USE SHALL INDICATE THAT  
JRK SURVEYS PTY LTD ARE THE SOURCE OF THE  
SURVEY DATA.

NOTES

1. NO INVESTIGATION OF UNDERGROUND SERVICES OR BUILDING FOOTINGS HAS BEEN UNDERTAKEN IN THE PREPARATION OF THIS SURVEY.
2. ORIGIN OF LEVELS BY G.N.S.S. SURVEY
3. ALL BUILDING AND FENCING INFORMATION IS APPROXIMATE ONLY.
4. TREE SIZES ARE ESTIMATES ONLY.
5. DATE OF SURVEY 15TH NOVEMBER 2017.



UNDERGROUND SERVICES SEARCH SHOULD  
BE UNDERTAKEN PRIOR TO ANY EXCAVATION  
TAKING PLACE UPON THE SITE

**Liability Limited  
by a Scheme  
approved under  
the Professional  
Standards  
Legislation**

TITLE:  
**SITE ANALYSIS SURVEY OVER  
S.P.2715  
BEING No. 3 ELLIS STREET  
CHATSWOOD**



Incorporating VW Cochrane & Assoc.  
**Land Surveyors**

[www.surveying.com.au](http://www.surveying.com.au)

**Wollongong 4284 9922  
Sydney 9548 1338  
Fax 4284 9986  
Email: [info@surveying.com.au](mailto:info@surveying.com.au)**

CLIENT:	MR WESLEY CHONG		
LEVEL DATUM:	A.H.D.	NOTES:	0.25m CONTOURS
SURVEY BY:	B.S.	DRAWN BY:	B.S./L.S.
DRAWING No.	SCALE	SHEET	DATE:
17-371P1	1:200@A1 1:400@A3	2 OF 2 SHEETS	17TH NOVEMBER 2017