



ATTACHMENT 4

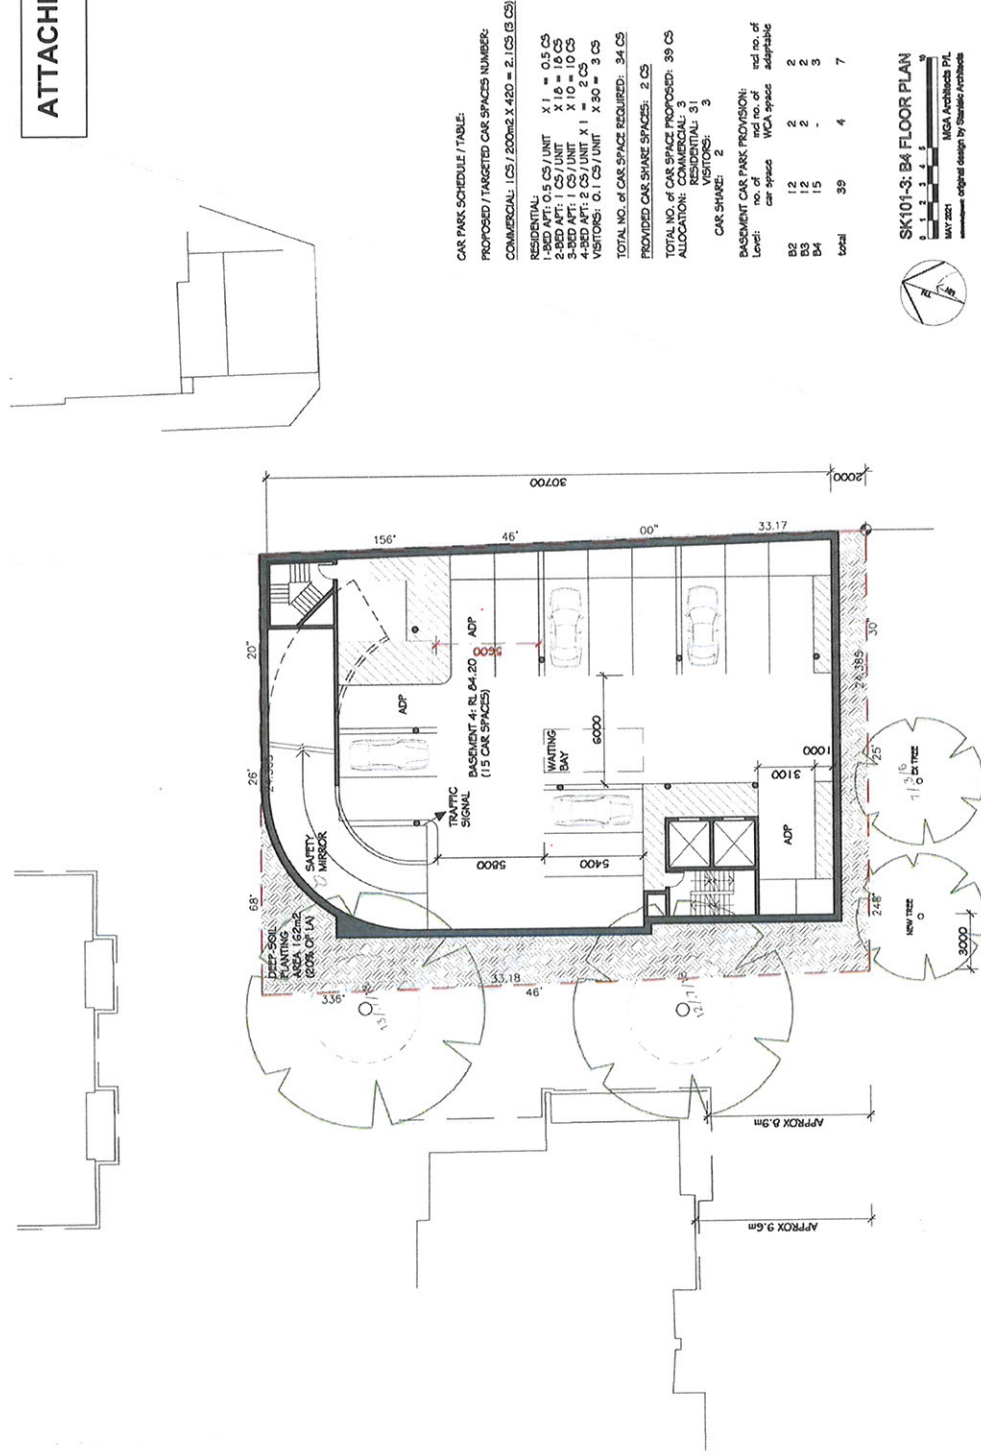

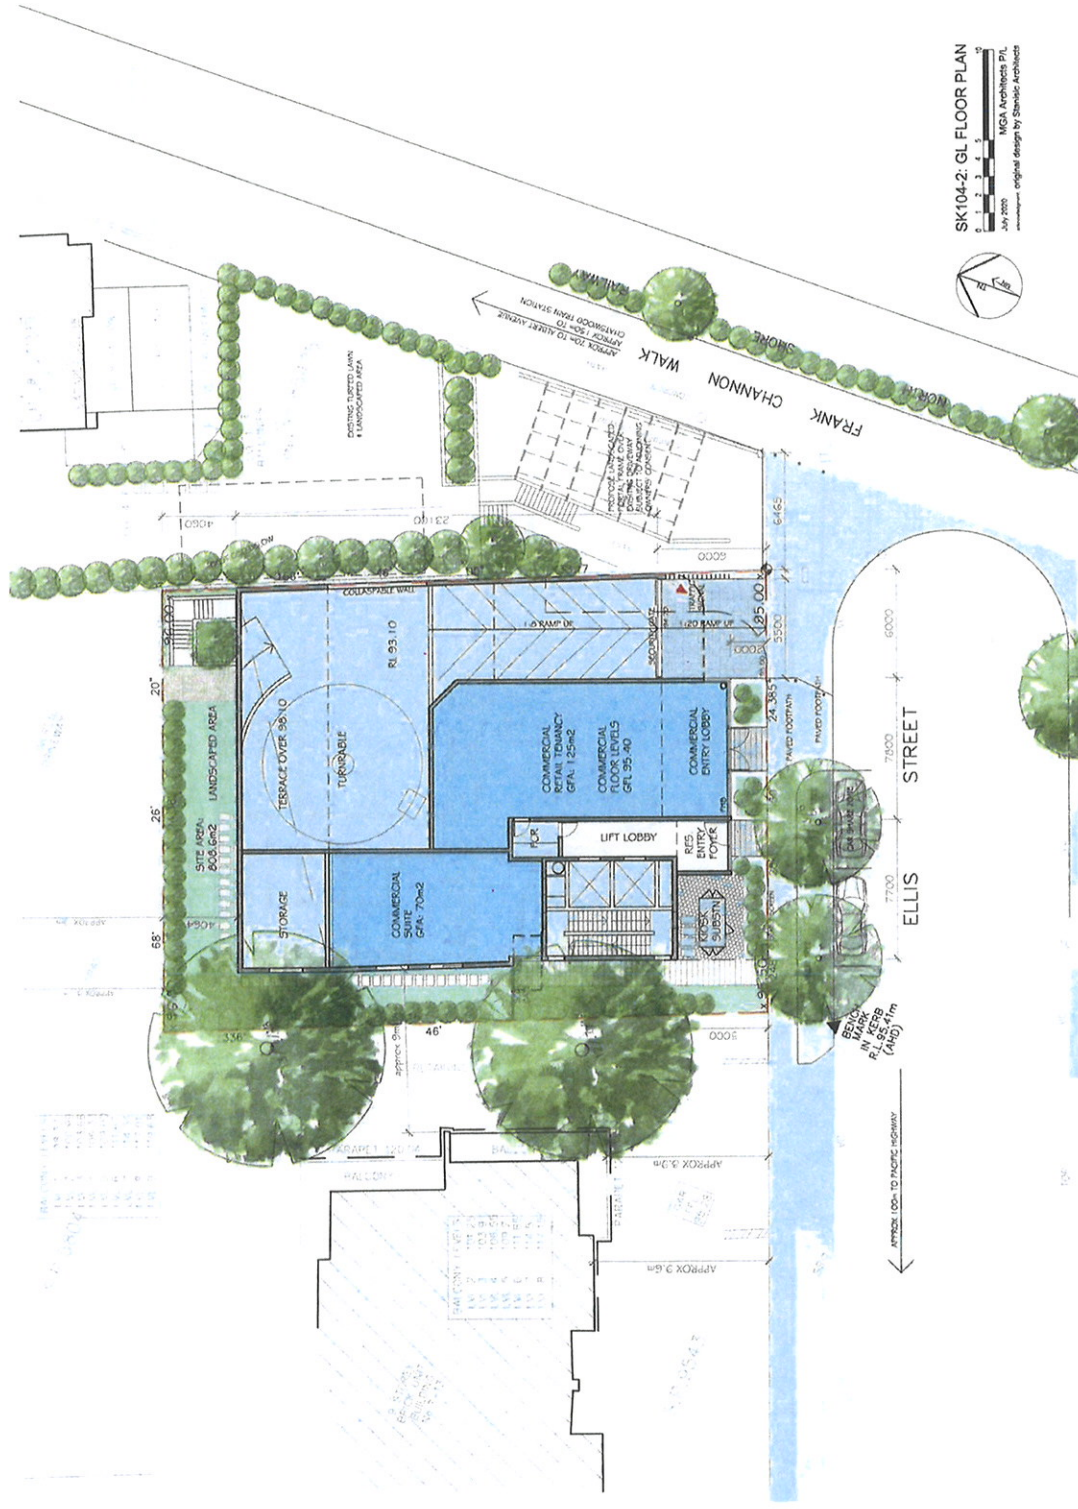













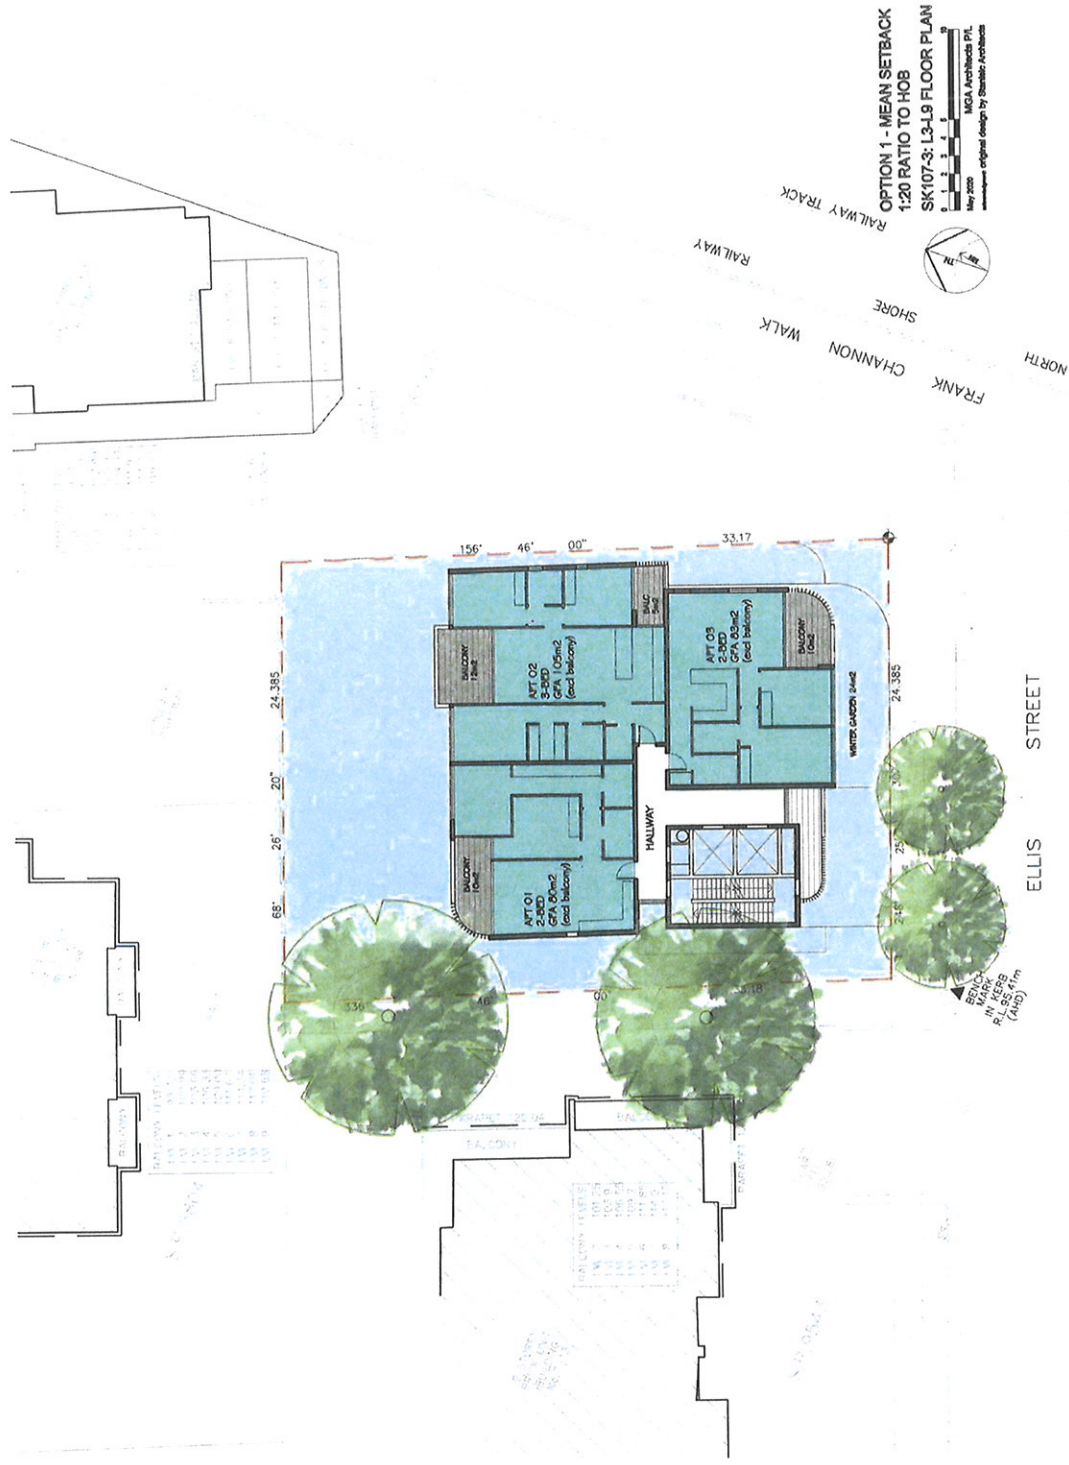

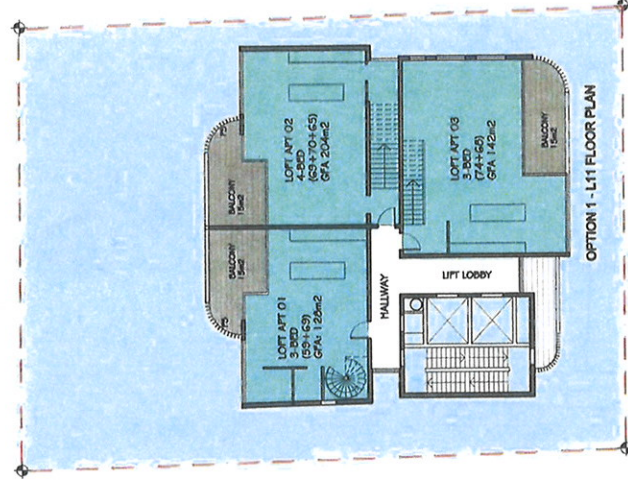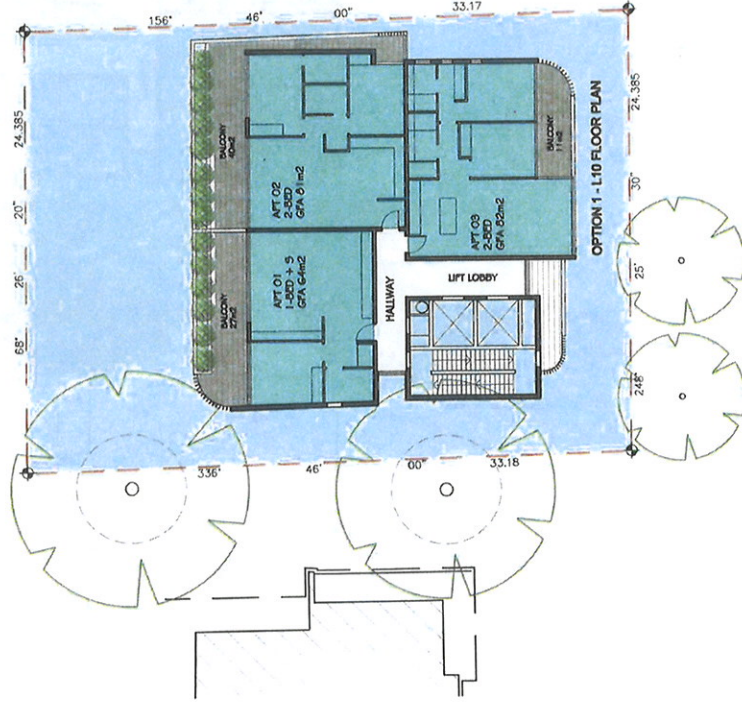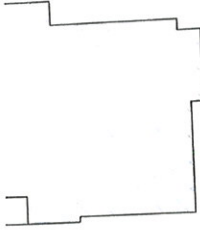

OPTION 1 - MEAN SETBACK
1:20 RATIO TO HOB



SK108-3: L10-L11 FLOOR PLANS

May 2021

MGA Architects P/L




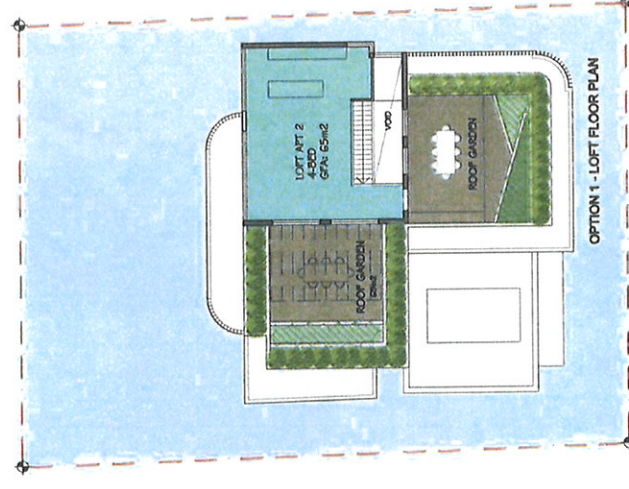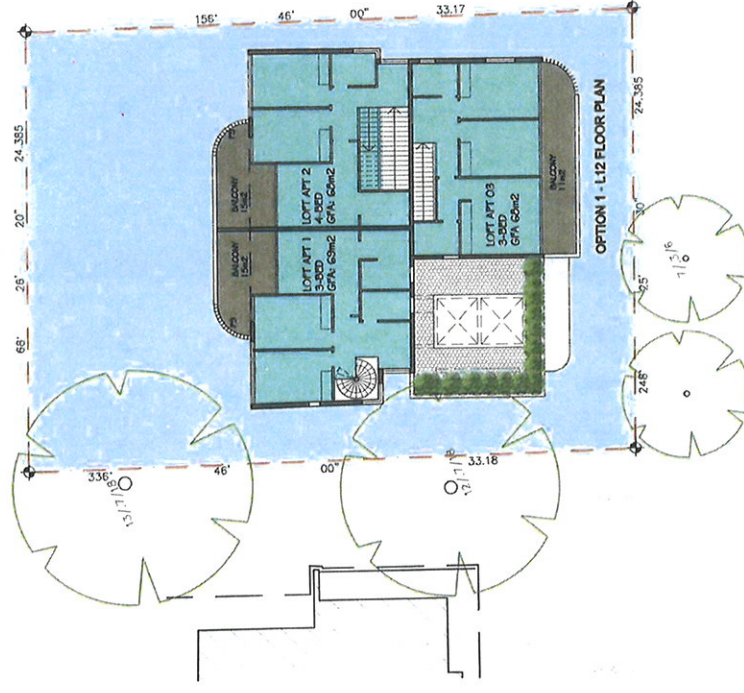

**OPTION 1 - MEAN SETBACK
1:20 RATIO TO HOB**



0 1 2 3 4 5
May 2001
MGA Architects P/L

