



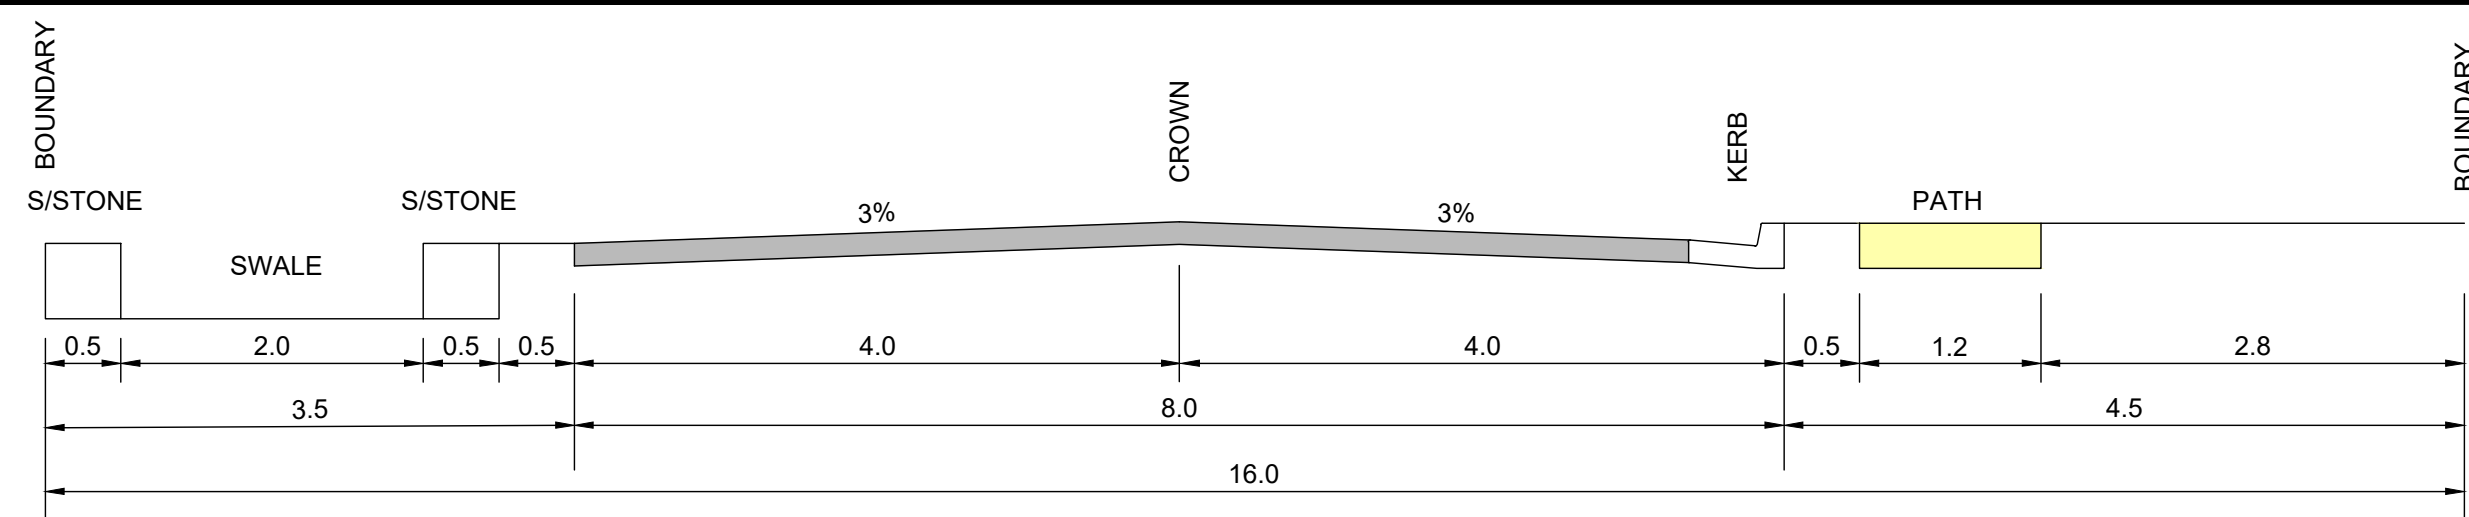

TYPICAL SECTION 1

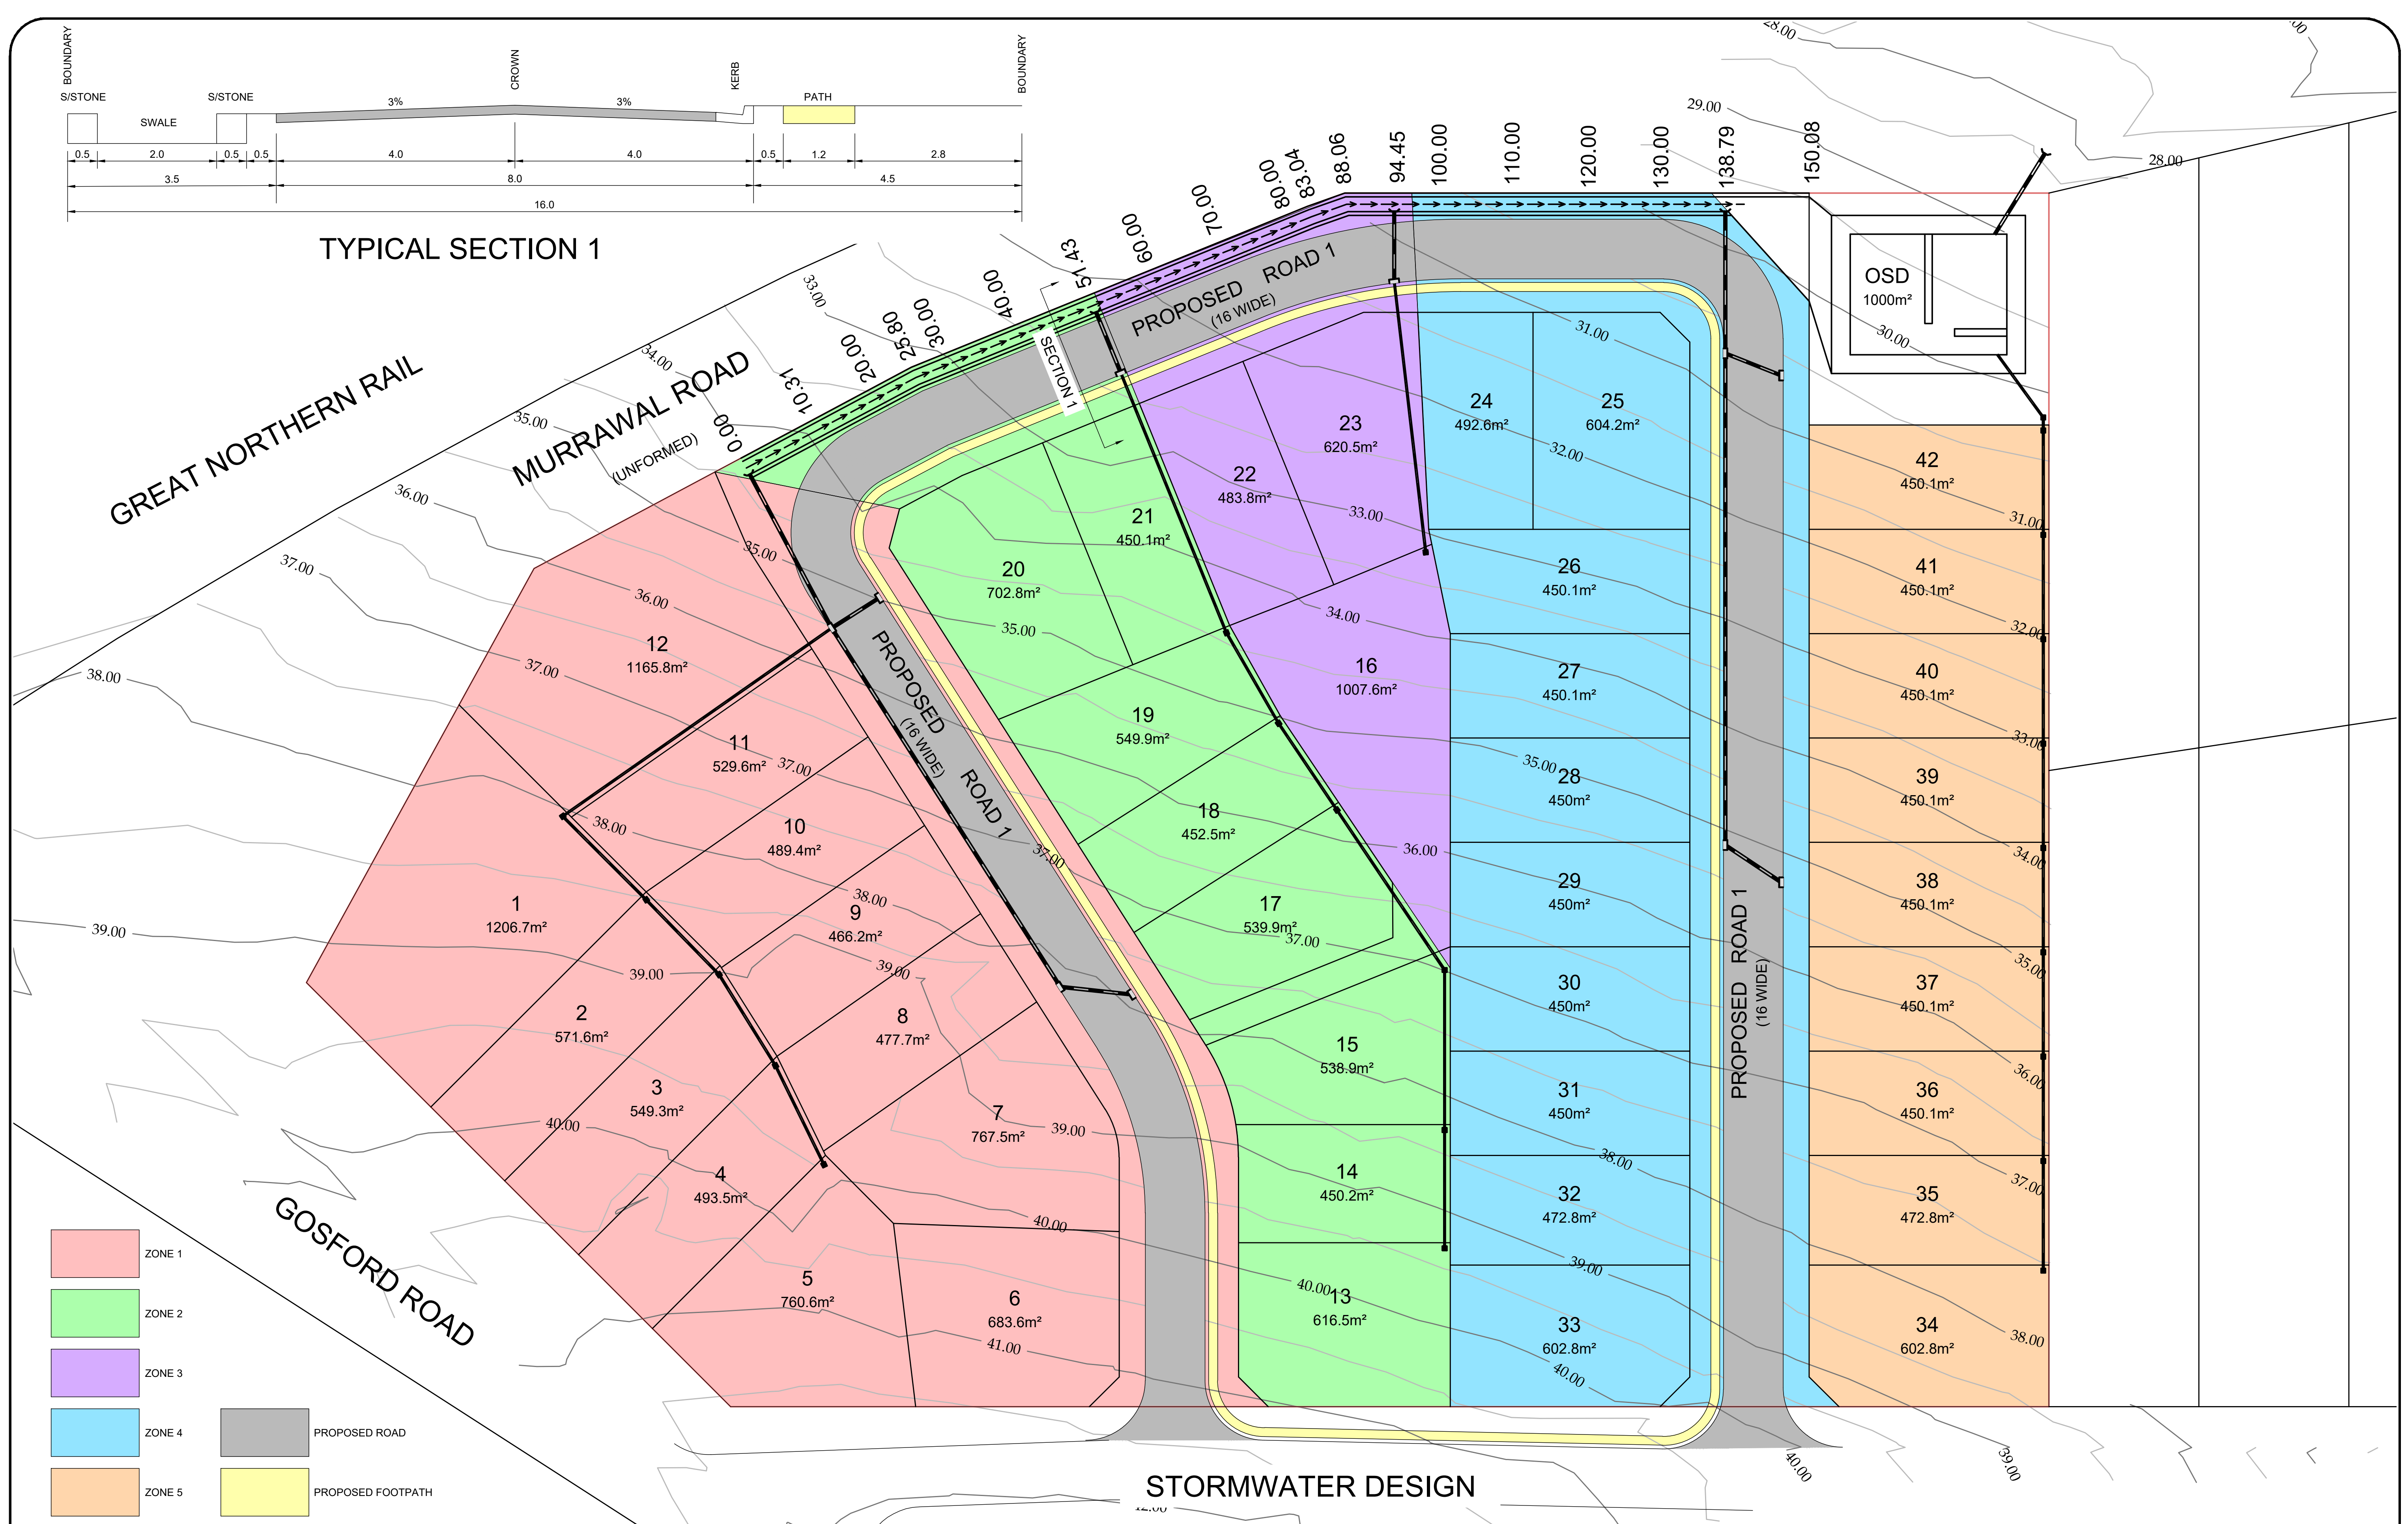

- ZONE 1
- ZONE 2
- ZONE 3
- ZONE 4
- ZONE 5
- PROPOSED ROAD
- PROPOSED FOOTPATH

STORMWATER DESIGN

AUTHORISED OFFICER THIS PLAN TO BE READ IN CONJUNCTION WITH INTRAX REPORT WITH REFERENCE: S#149418 149418_SUR_STORMWATER_18 GOSFORD RD, WYEE	REV	REVISION DETAILS	DATE	REDUCTION RATIO 1:400 @ A1 & 1:800 @ A3		CLIENT:	J. WALDON	LOT No.	217	CONTOUR INTERVAL:	0.5m	 www.intrax.com.au Intrax Consulting Group VIC NSW SA QLD	PLAN SHOWING STORMWATER DESIGN FOR PROPOSED SUBDIVISION OF LOT 217 IN DP 755242 "No.18" GOSFORD ROAD, WYEE	SHEET No. 1 No. of SHEETS: 1 REFERENCE No: S# 149418 REV: -
						REF:	S# 149418	SURVEY FILE:	149418_JC_200907_DE	DATUM:	AHD			
						SURVEYED BY:	J. CLEASBY	DATE OF SURVEY:	07.09.20	ORIGIN OF LEVELS:	PM 23846			
						DRAWN BY:	S BRYANT	CHECKED BY:	R FLETCHER	R.L.:	37.717			
						PARISH	MORISSET	COUNTY	NORTHUMBERLAND					