


NOTES:
1. The Boundaries shown hereon have been compiled from Plans available from the Department of Lands and are subject to survey.
2. The relationship between features and boundaries is diagrammatic only.
3. No investigation has been made of underground services on or adjacent to this land.
4. Restriction on building may apply to this land.
5. Origin of levels PM 15731 adopted as RL 86.045 A.H.D.




EASEMENTS:
(A) EASEMENT FOR SUPPORT VARIABLE WIDTH (VIDE TSFR No J924648)
(B) INCLINED RIGHT OF CARRIAGEWAY 8, 8.5, 11.5 AND VARIABLE WIDTH (VIDE DP 609580)
(C) EASEMENT FOR ELECTRICITY PURPOSES SHOWN IN PLAN S695227.

LEGEND:
SV - STOP VALVE
HV - HYDRANT
SI - TRAFFIC SIGN
WM - WATER METER
RTA - TRAFFIC COMM PIT

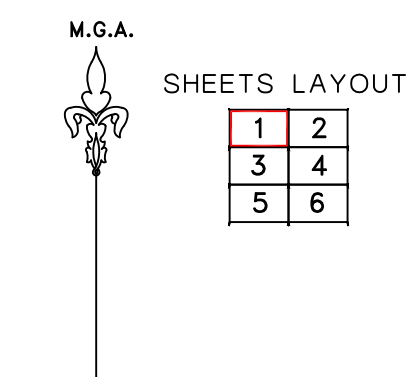



FRANK M MASON & CO. PTY LTD
LAND AND ENGINEERING SURVEYORS
CONSULTANTS IN LAND DEVELOPMENT
2 Windsor Street
KIRRIBILLI
P.O. Box 56, KIRRIBILLI
NSW 1565
Tel 02 9929 6233
02 9955 5385
Fax 02 9929 7127
info@mason.net.au

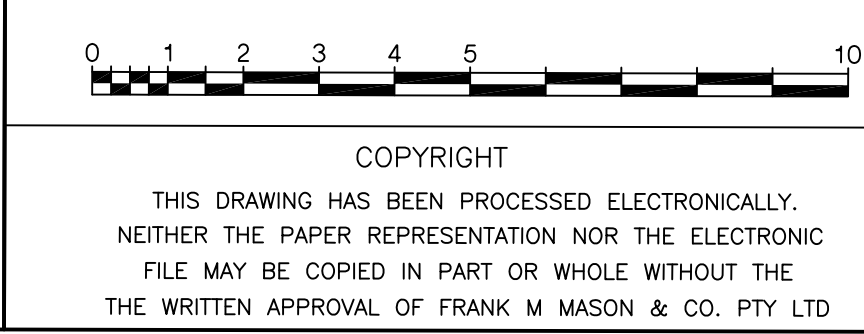



COPYRIGHT
THIS DRAWING HAS BEEN PROCESSED ELECTRONICALLY.
NEITHER THE PAPER REPRESENTATION NOR THE ELECTRONIC FILE MAY BE COPIED IN PART OR WHOLE WITHOUT THE WRITTEN APPROVAL OF FRANK M MASON & CO. PTY LTD

Drawn RS	Surveyor RS	Datum AHD	Date 23.02.2017
Reduction Ratio 1:100	Size A1	Drawing Name 33216-02	Sheet 1 of 6

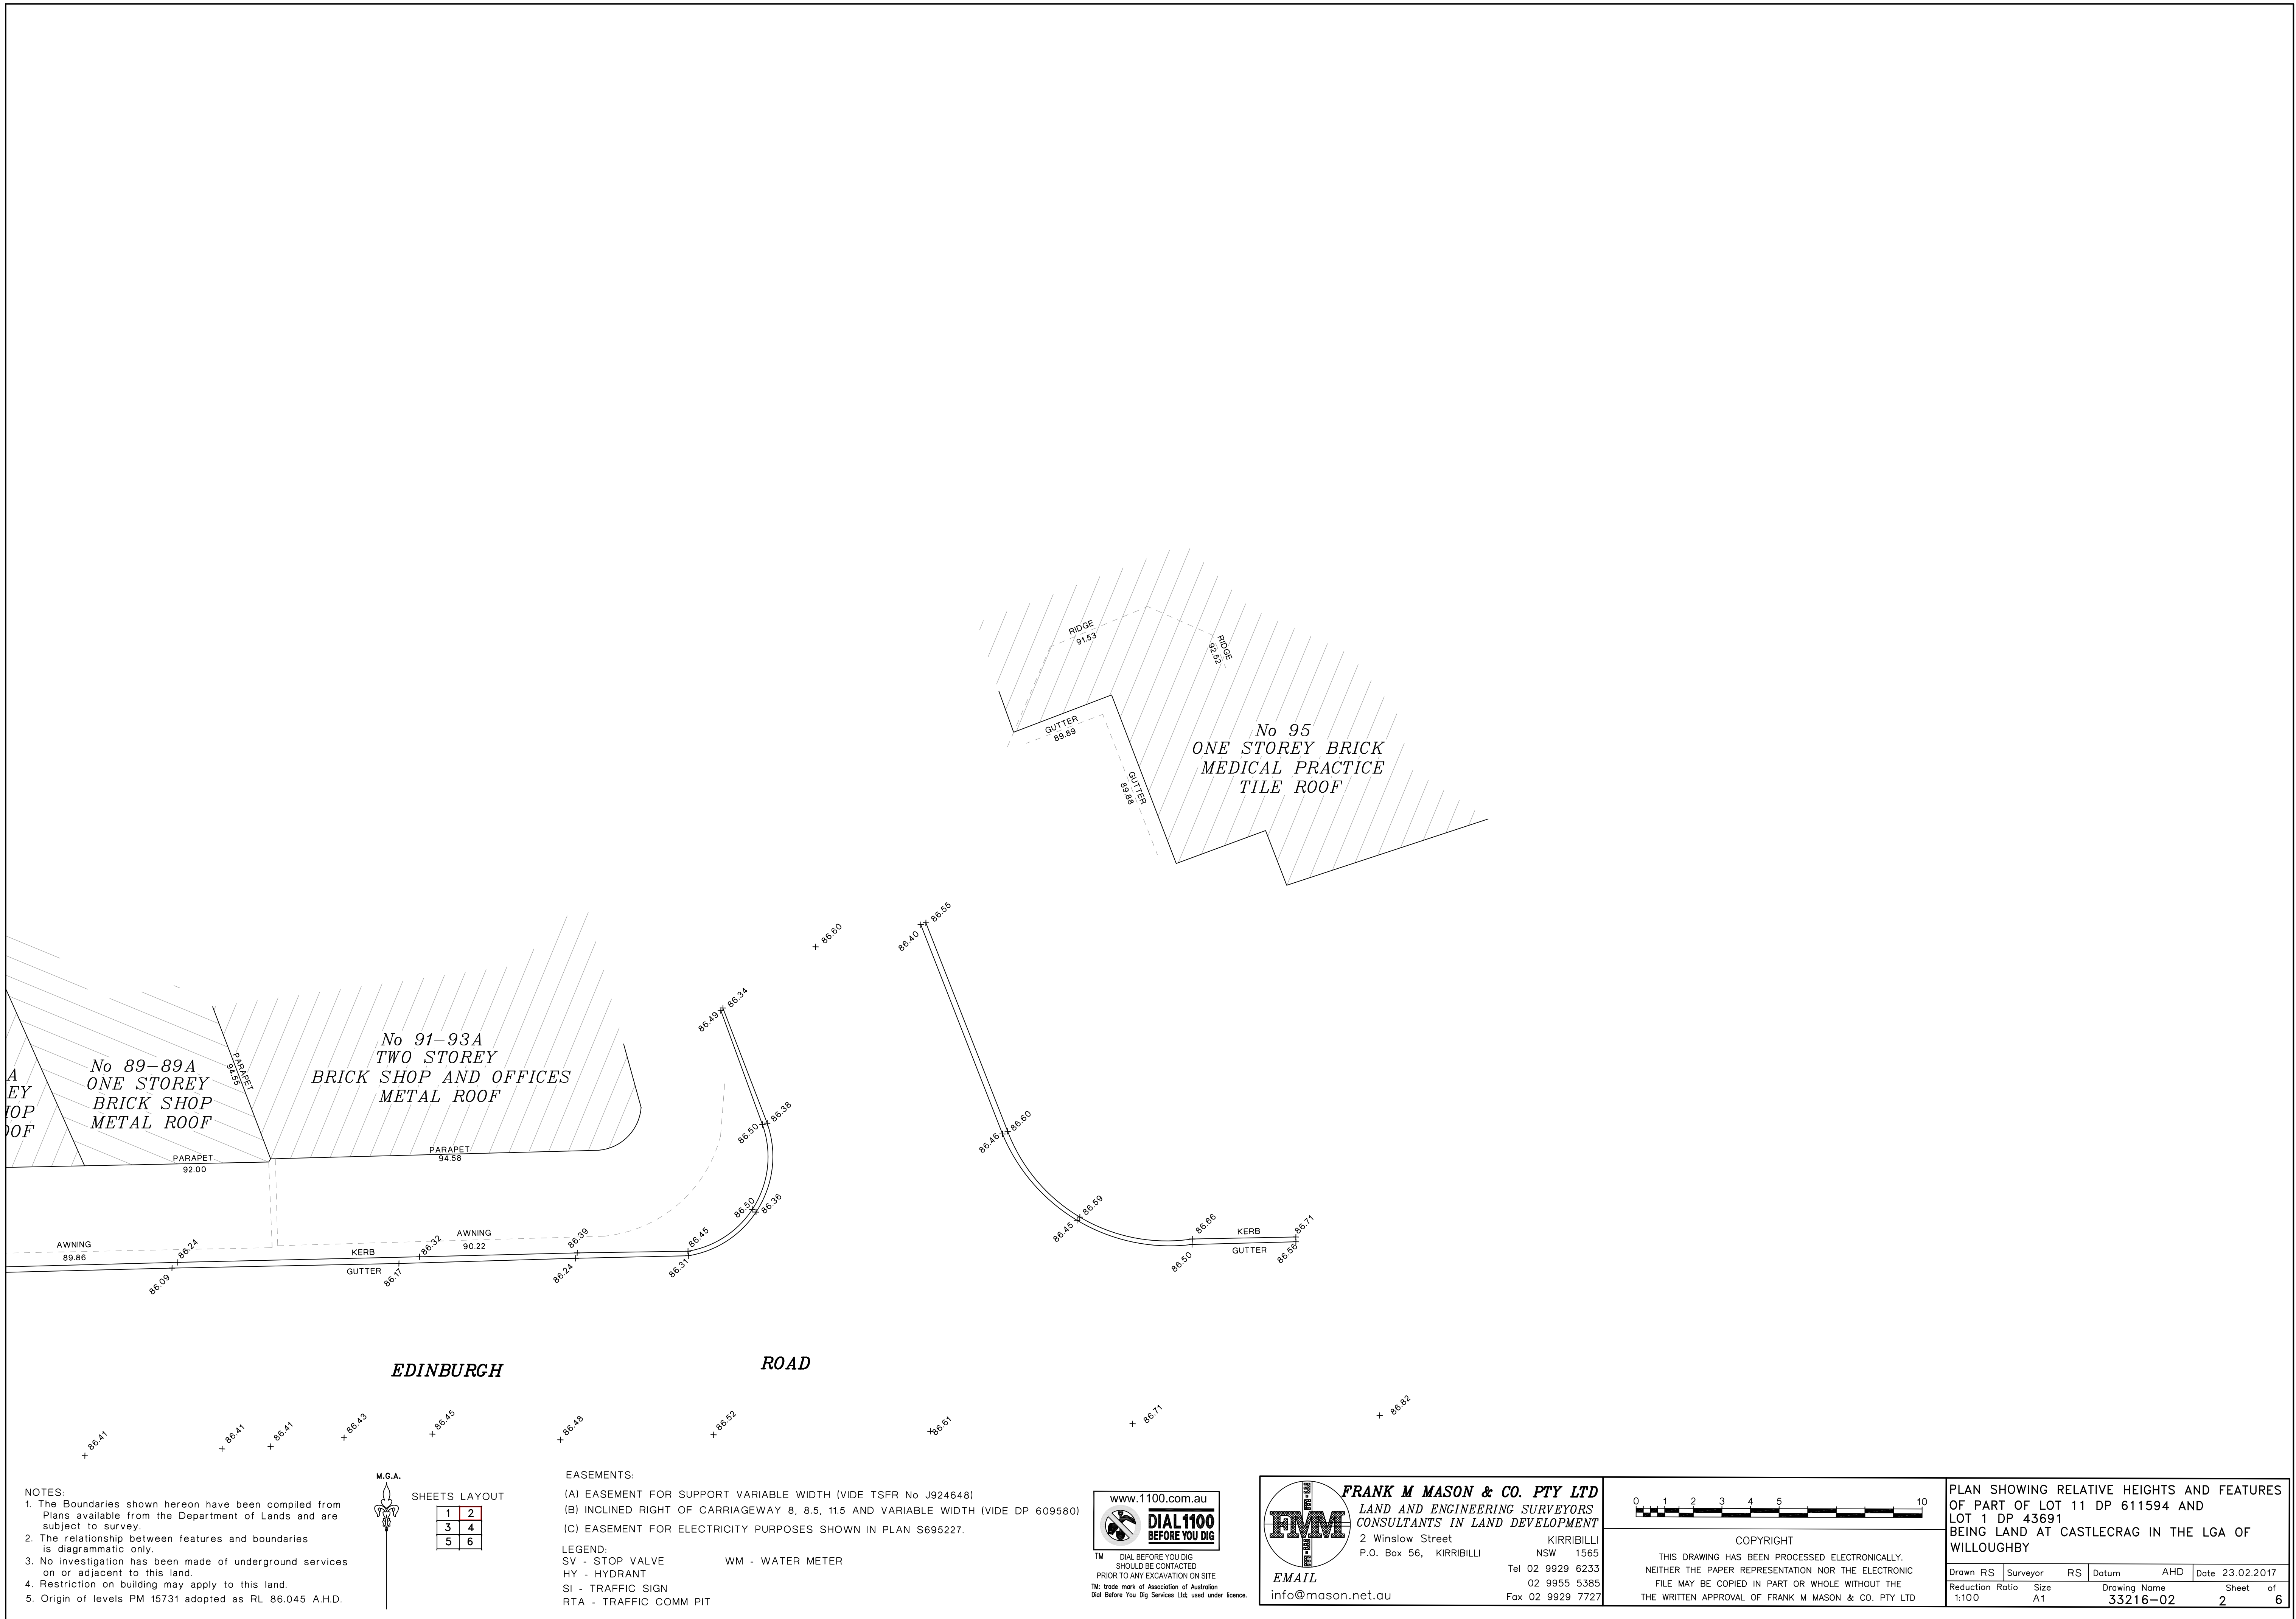

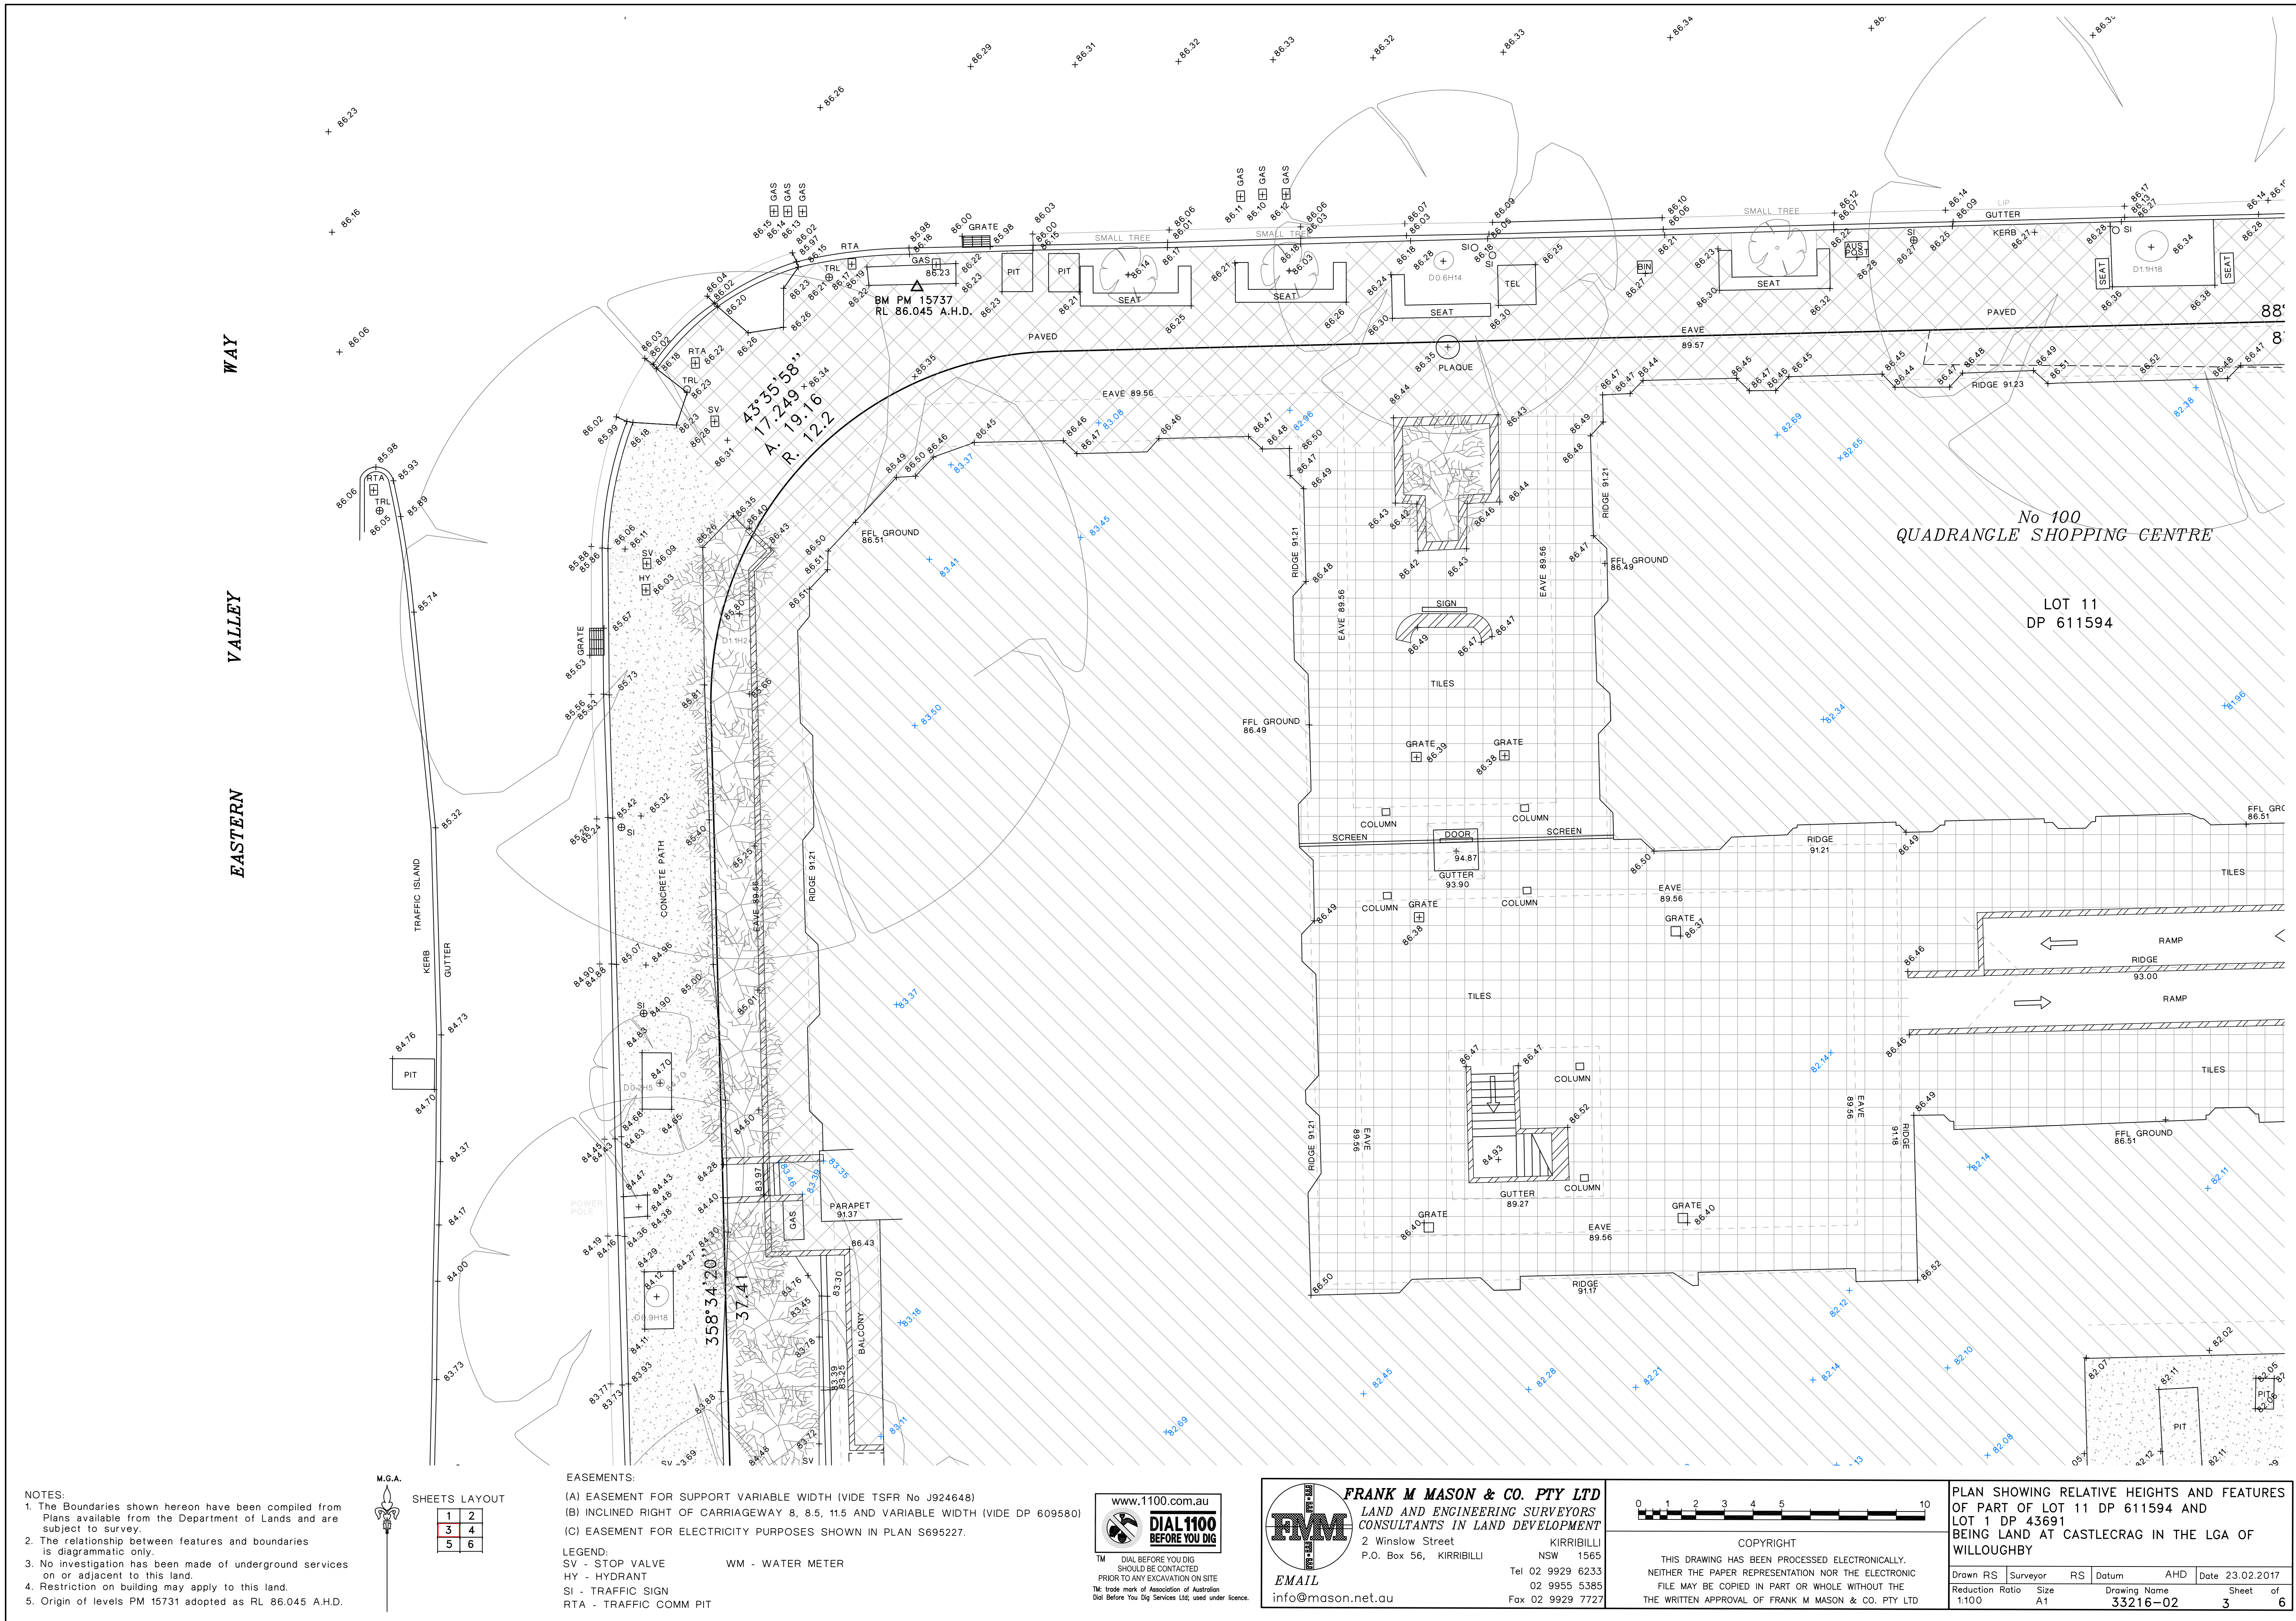

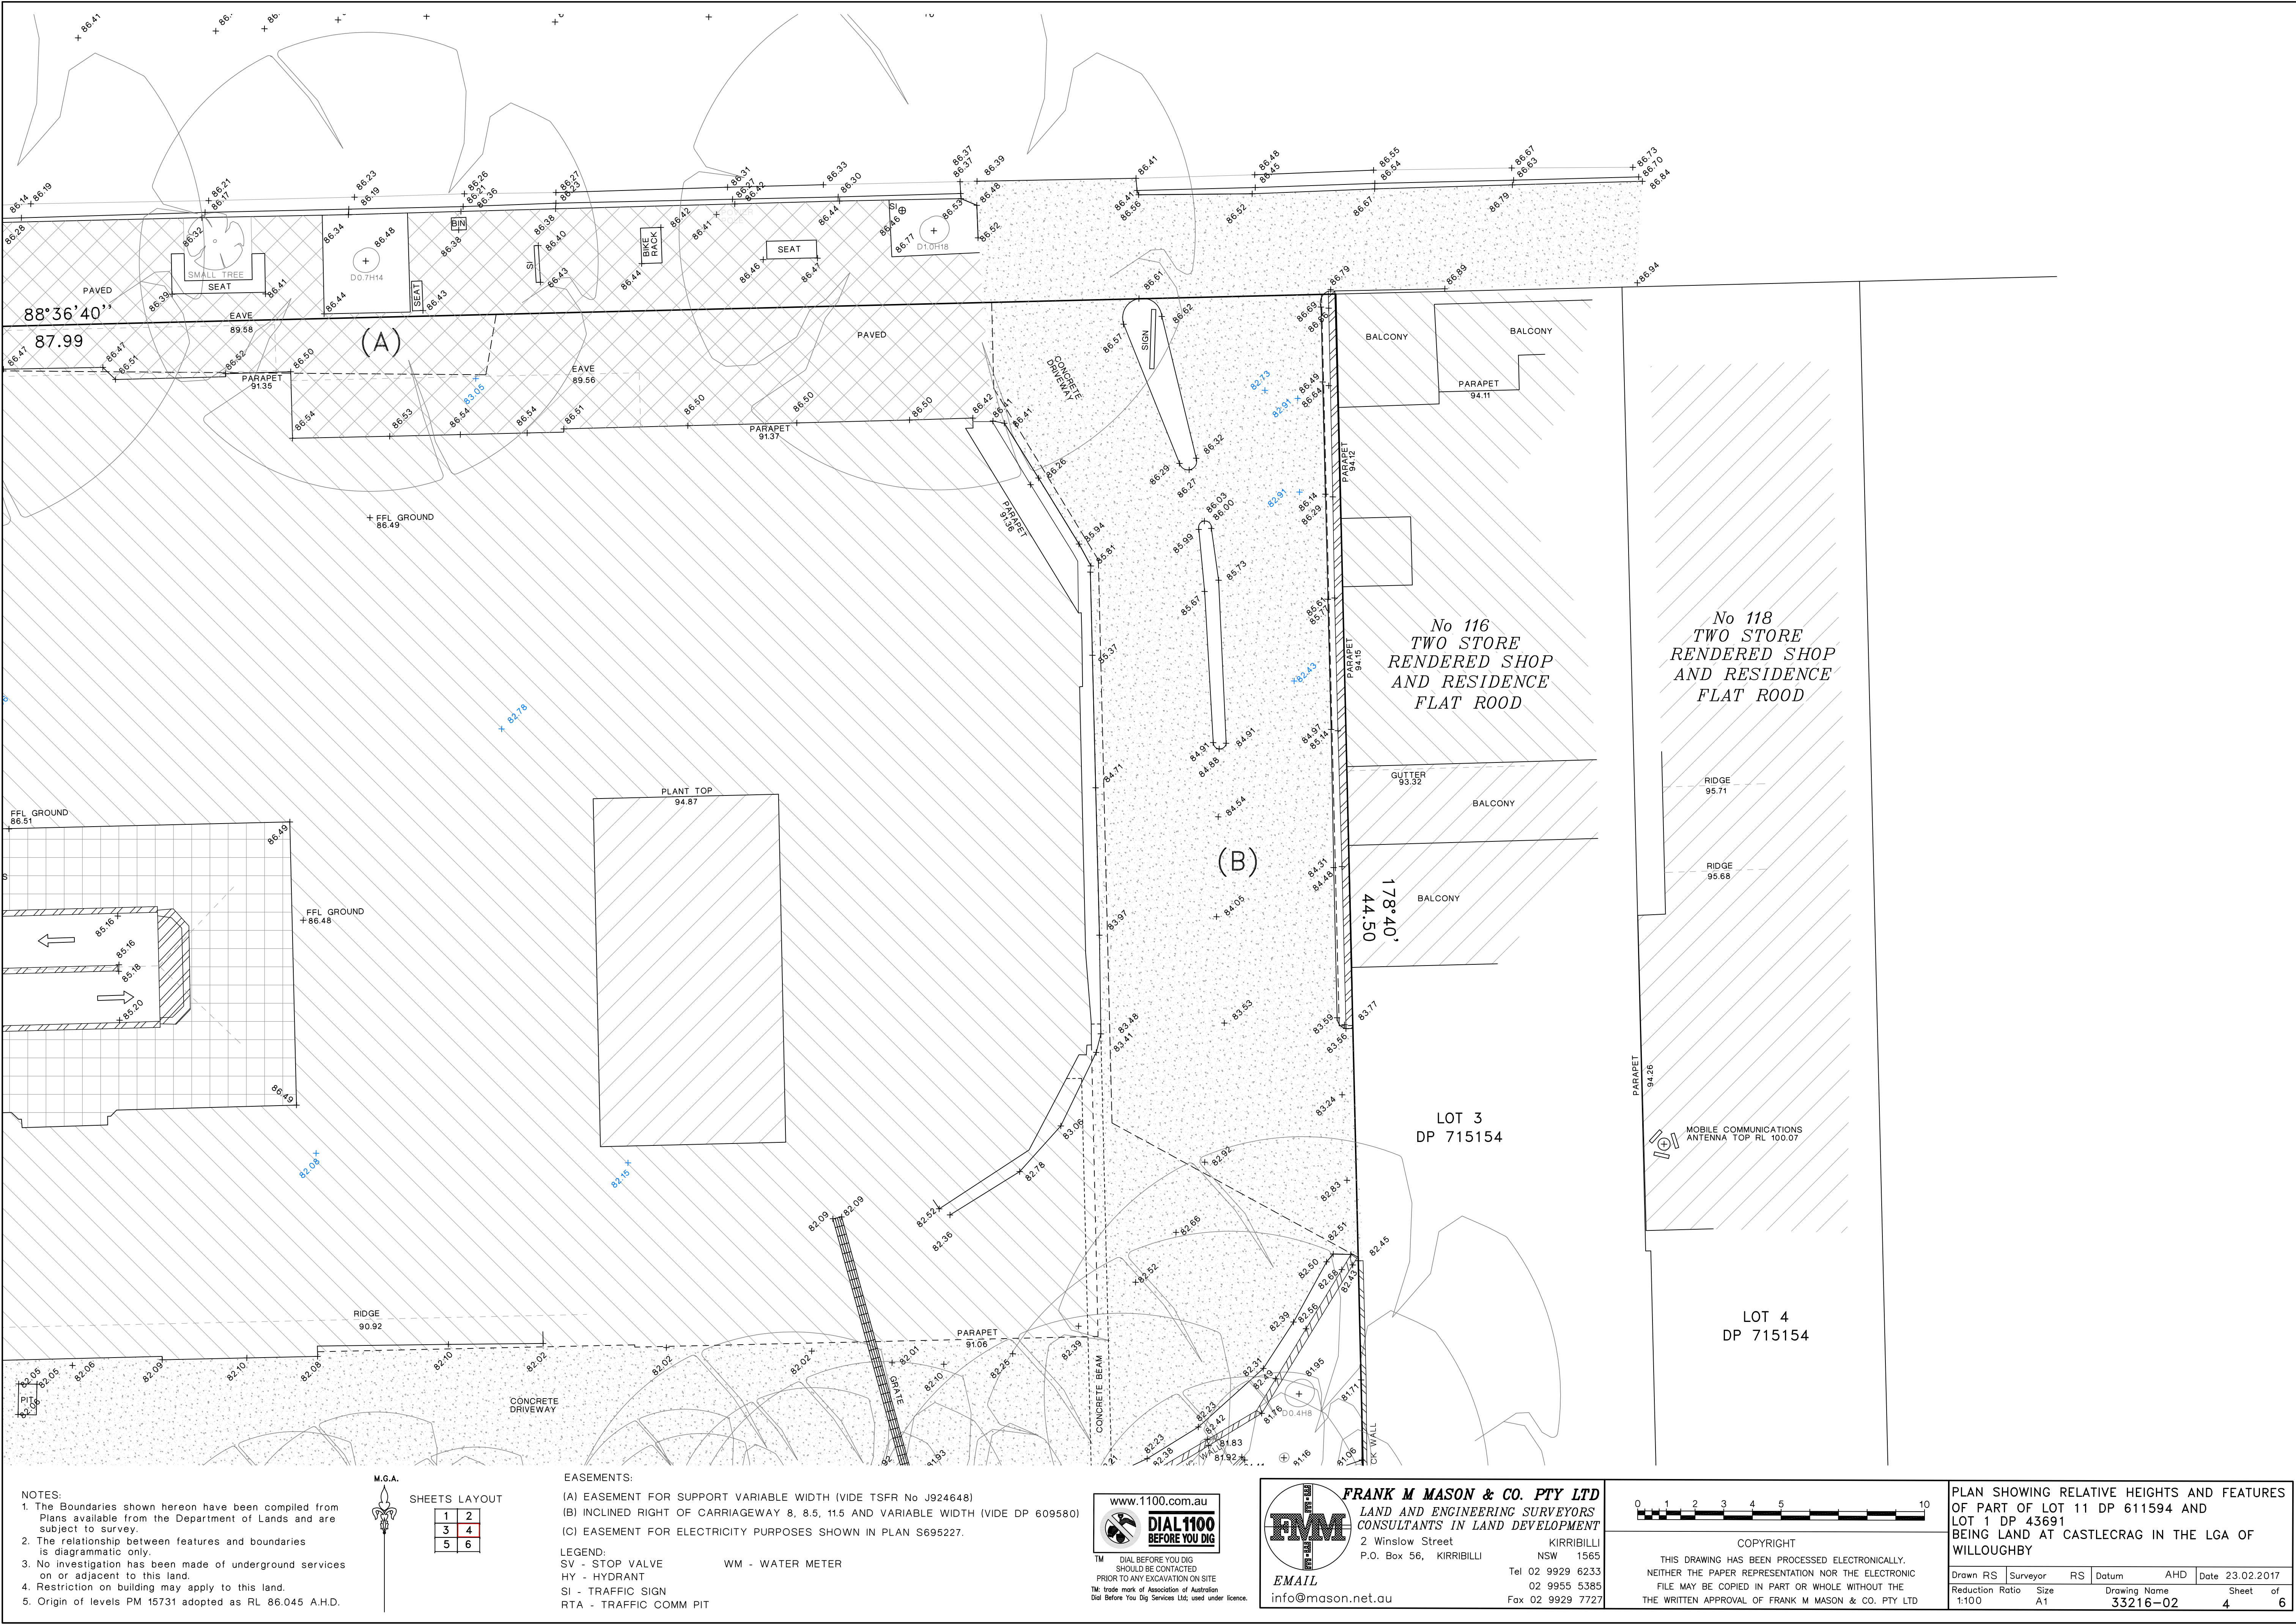

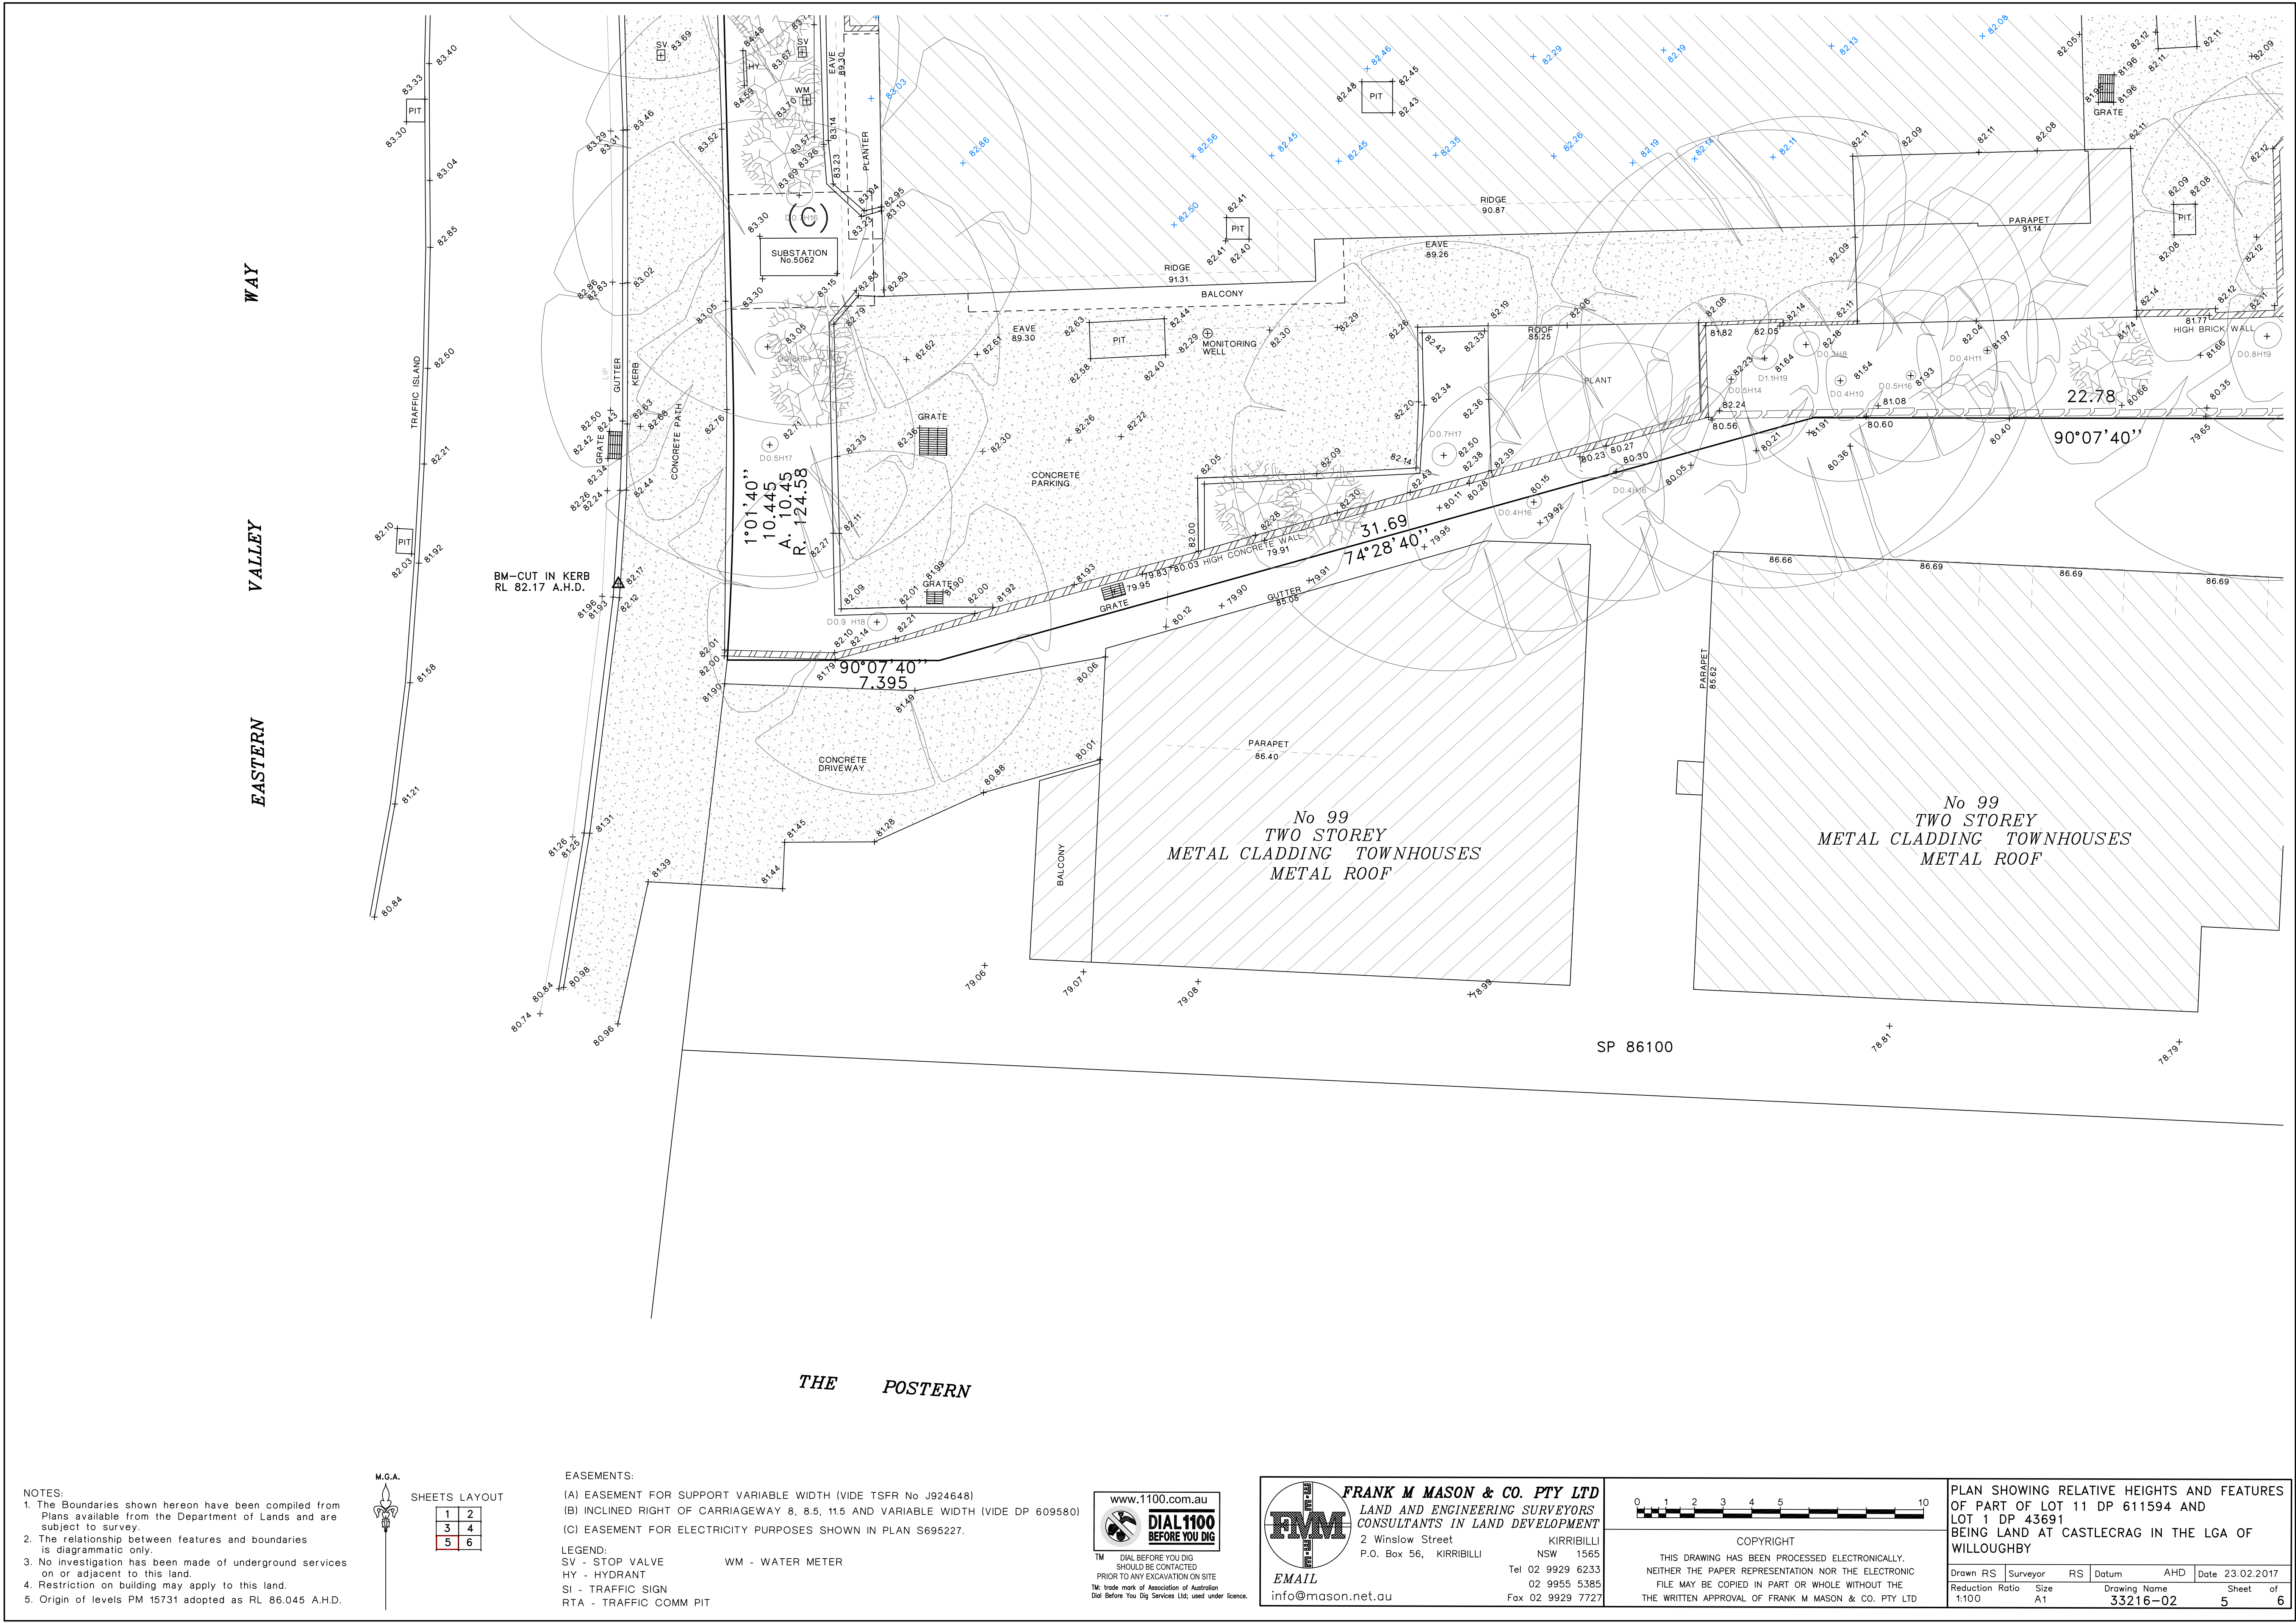

NOTES:

- The Boundaries shown hereon have been compiled from Plans available from the Department of Lands and are subject to survey.
- The relationship between features and boundaries is diagrammatic only.
- No investigation has been made of underground services on or adjacent to this land.
- Restriction on building may apply to this land.
- Origin of levels PM 15731 adopted as RL 86.045 A.H.D.

SHEETS LAYOUT

1	2
3	4
5	6

EASEMENTS:

(AI) EASEMENT FOR SUPPORT VARIABLE WIDTH (VIDE TSFR No J924648)

(BI) INCLINED RIGHT OF CARRIAGEWAY 8, 8.5, 11.5 AND VARIABLE WIDTH (VIDE DP 609560)

(CI) EASEMENT FOR ELECTRICITY PURPOSES SHOWN IN PLAN S695227.

LEGEND:

SV - STOP VALVE WM - WATER METER

HY - HYDRANT

SI - TRAFFIC SIGN

RTA - TRAFFIC COMM PIT



FRANK M MASON & CO. PTY LTD

LAND AND ENGINEERING SURVEYORS

CONSULTANTS IN LAND DEVELOPMENT

2 Winslow Street KIRRIBILLI NSW 1565

Tel 02 9929 6233

02 9955 5385

Fax 02 9929 7727

EMAIL info@mason.net.au

0 1 2 3 4 5 10


COPYRIGHT

THIS DRAWING HAS BEEN PROCESSED ELECTRONICALLY.

NEITHER THE PAPER REPRESENTATION NOR THE ELECTRONIC FILE MAY BE COPIED IN PART OR WHOLE WITHOUT THE WRITTEN APPROVAL OF FRANK M MASON & CO. PTY LTD.

PLAN SHOWING RELATIVE HEIGHTS AND FEATURES OF PART OF LOT 11 DP 611594 AND LOT 1 DP 43691 BEING LAND AT CASTLECRAG IN THE LGA OF WILLOUGHBY

Drawn RS	Surveyor RS	Datum AHD	Date 23.02.2017
Reduction Ratio 1:100	Size A1	Drawing Name 33216-02	Sheet of 5 6

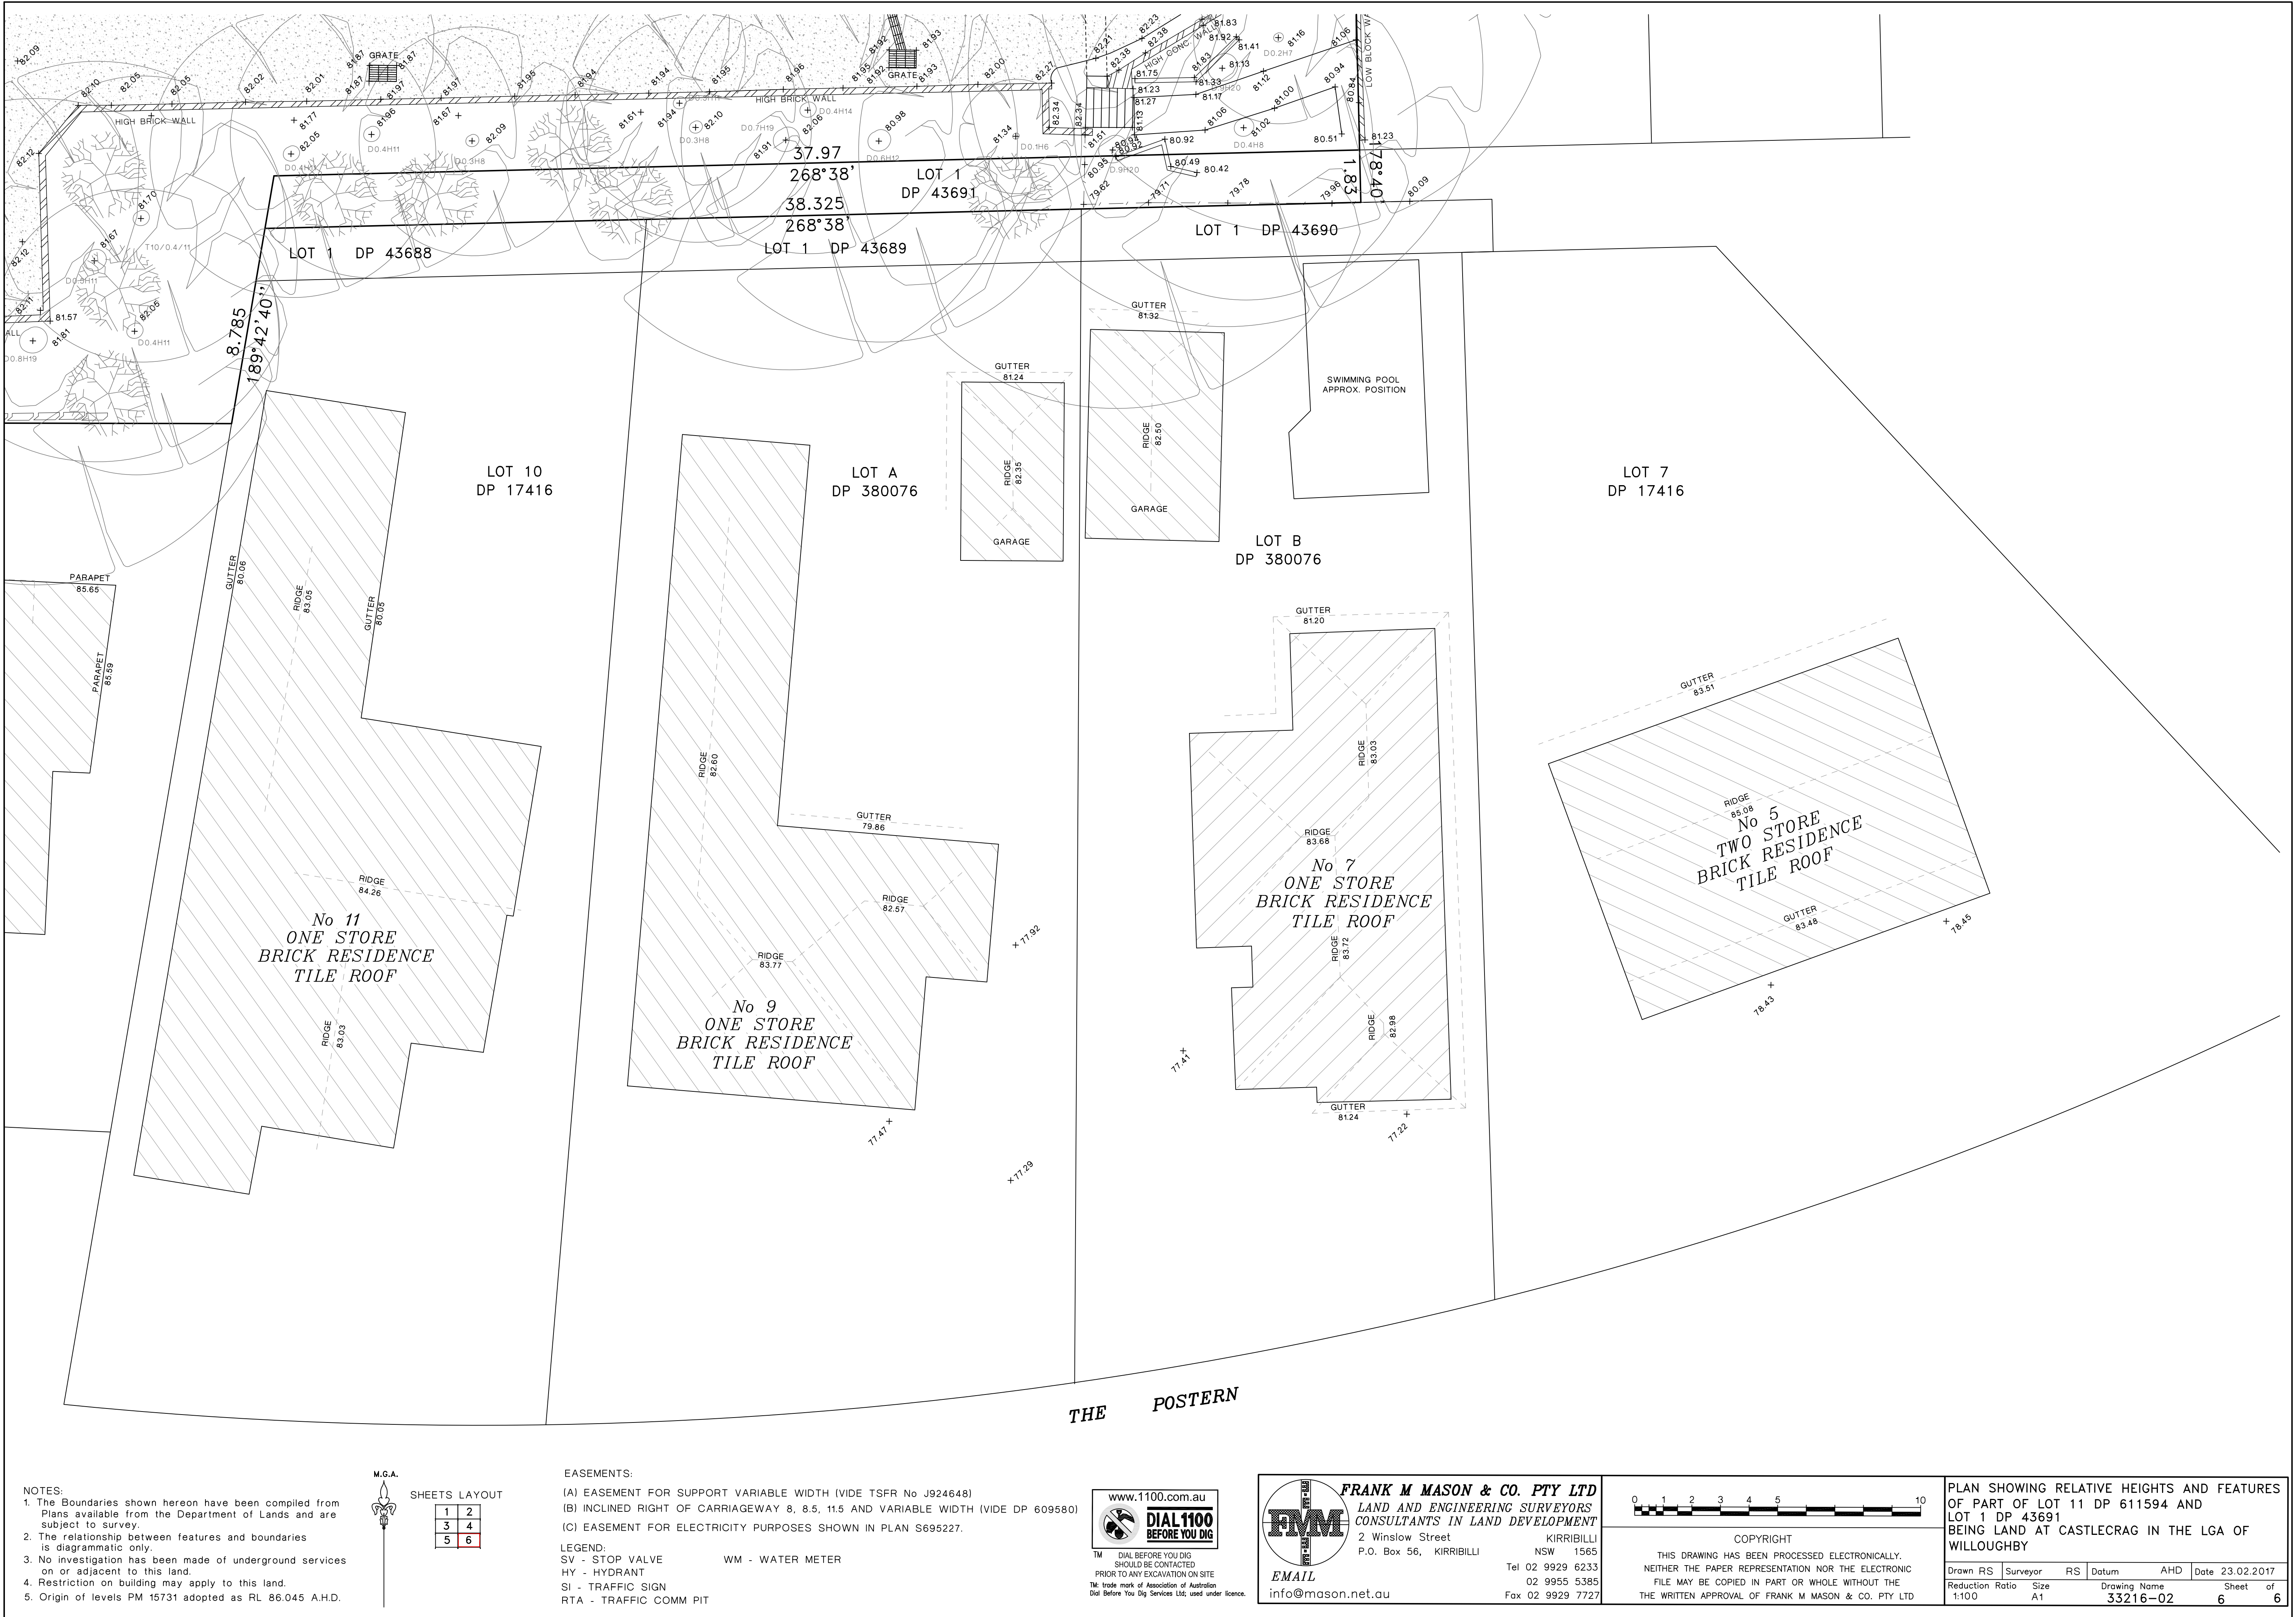

NOTES:
1. The Boundaries shown hereon have been compiled from Plans available from the Department of Lands and are subject to survey.
2. The relationship between features and boundaries is diagrammatic only.
3. No investigation has been made of underground services on or adjacent to this land.
4. Restriction on building may apply to this land.
5. Origin of levels PM 15731 adopted as RL 86.045 A.H.D.

M.G.A.

1	2
3	4
5	6

SHEETS LAYOUT

EASEMENTS:
(A) EASEMENT FOR SUPPORT VARIABLE WIDTH (VIDE TSFR No J924648)
(B) INCLINED RIGHT OF CARRIAGEWAY 8, 8.5, 11.5 AND VARIABLE WIDTH (VIDE DP 609580)
(C) EASEMENT FOR ELECTRICITY PURPOSES SHOWN IN PLAN S695227.

LEGEND:
SV - STOP VALVE WM - WATER METER
HY - HYDRANT
SI - TRAFFIC SIGN
RTA - TRAFFIC COMM PIT



FRANK M MASON & CO. PTY LTD
LAND AND ENGINEERING SURVEYORS
CONSULTANTS IN LAND DEVELOPMENT

2 Winslow Street KIRRIBILLI NSW 1565
P.O. Box 56, KIRRIBILLI

Tel 02 9929 6233
02 9955 5385
Fax 02 9929 7727

EMAIL
info@mason.net.au

0 1 2 3 4 5 10

COPYRIGHT

THIS DRAWING HAS BEEN PROCESSED ELECTRONICALLY. NEITHER THE PAPER REPRESENTATION NOR THE ELECTRONIC FILE MAY BE COPIED IN PART OR WHOLE WITHOUT THE WRITTEN APPROVAL OF FRANK M MASON & CO. PTY LTD.

Drawn	RS	Surveyor	RS	Datum	AHD	Date	23.02.2017
Reduction Ratio	1:100	Size	A1	Drawing Name	33216-02	Sheet	6