


SURVEYING AND SPATIAL INFORMATION REGULATION 2012					
MGA COORDINATES					
MARK	EAST	NORTH	ZONE	ORDER	CLASS
SSM 80818	324 723.012	6 240 288.019	56	2	B
SSM 80820	324 634.440	6 240 326.965	56	2	B
SSM 84436	324 767.869	6 240 222.037	56	2	B

SOURCE: MGA COORDINATES ADOPTED - SCMS ON JANUARY 2015
COMBINED SEA LEVEL AND SCALE FACTOR 0.999965

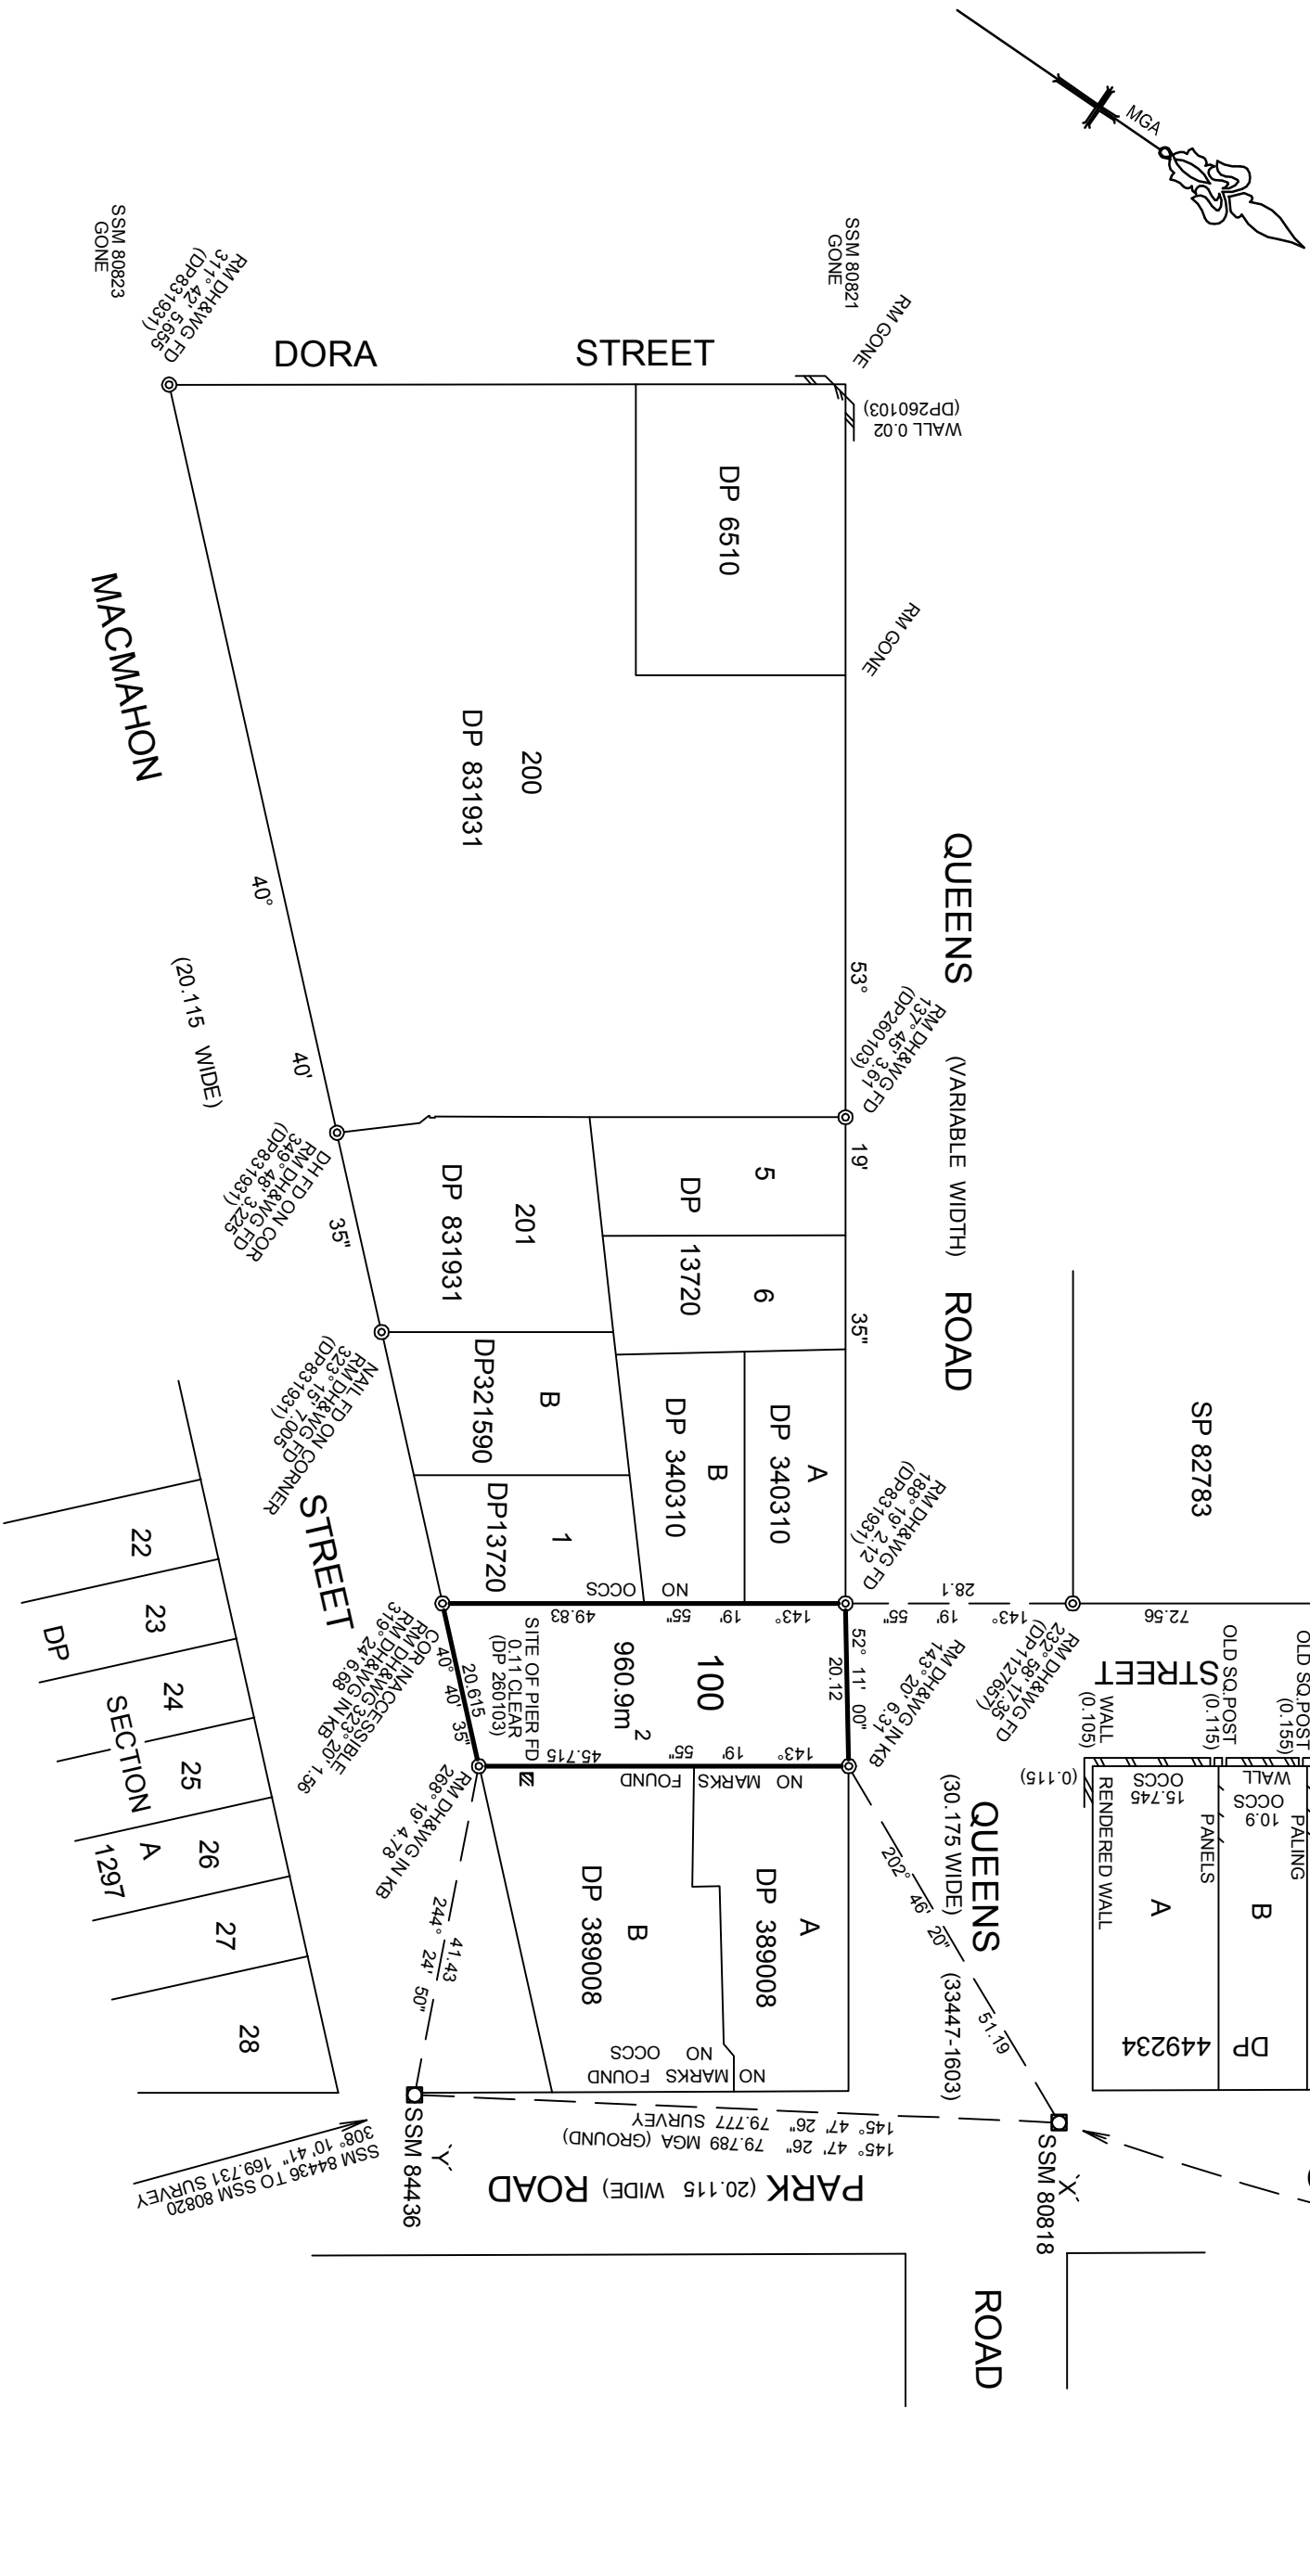

SURVEYOR : STEPHEN JAMES DAVEY	PLAN OF PART OF PATRICK STREET CREATING LOT 100	LGA : HURSTVILLE	REGISTERED	
DATE OF SURVEY : 13th MAY 2015		LOCALITY : HURSTVILLE		
SURVEYOR'S REF : PATRICK HURSTVILLE		Subdivision No :		
		Lengths are in metres . Reduction Ratio 1: 600		