






OLD

NORTHERN

ROAD

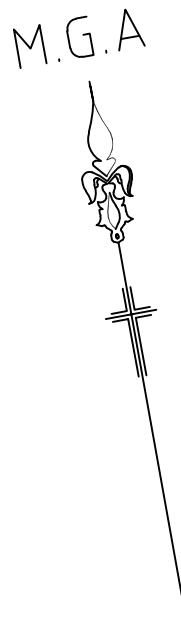


- ① EASEMENT TO DRAIN WATER 2.5 WIDE (VDE DP857370)
- ② EASEMENT TO DRAIN WATER 2.5 WIDE AND VARIABLE (VDE DP428877)
- ③ EASEMENT TO DRAIN WATER 2.5 WIDE (VDE DP828877)
- ④ EASEMENT TO DRAIN WATER 2.5 WIDE (VDE DP716623)
- ⑤ EASEMENT FOR ELECTRICITY PURPOSES (VDE Y 42071)

NOTES:

- 1) TITLE BEARINGS AND DIMENSIONS ARE SHOWN.
- 2) BOUNDARY REDEFINITION HAS NOT BEEN UNDERTAKEN.
- 3) SITE COMPRISES LOTS 503 D.P. 1048808
- 4) SITE AREA 3.699 ha BY TITLE DIMENSIONS.
- 5) UNDERGROUND SERVICES HAVE NOT BEEN INVESTIGATED
- 6) (G) DENOTES GUTTER LEVEL.
- 0.349058H DENOTES TREE SIZE 0.3 TRUNK DIAMETER, 10 SPREAD, 8 HIGH.
- (LP) DENOTES LIGHT POLE
- (GFL) DENOTES GARAGE FLOOR LEVEL.
- (FHR) DENOTES FIRE HOSE REEL.
- (TW) DENOTES TOP OF WALL.
- (SMH) DENOTES SEWER MANHOLE
- (SS) DENOTES STREET SIGN
- (PIT-CONC) DENOTES CONCRETE PIT
- 7) TREE NAMES SHOWN CONSTITUTE OUR OPINION ONLY. IF TREE SPECIES IDENTIFICATION IS IMPORTANT FOR DESIGN OR HERITAGE REASONS THEY SHOULD BE DETERMINED BY A QUALIFIED ARBORIST.

| ISSUE                  |          | AMENDMENT                                                            |  | TITLE:                                                                           |           | REFERENCE:                   |       |
|------------------------|----------|----------------------------------------------------------------------|--|----------------------------------------------------------------------------------|-----------|------------------------------|-------|
| A                      | 10.06.20 | DETAIL AND ELEVATIONS OF THE SURROUNDING PROPERTIES ADDED TO SURVEY. |  | PLAN SHOWING SELECTED DETAIL & LEVELS OVER NO.350 OLD NORTHERN ROAD, CASTLE HILL |           | 04322                        |       |
| LGA:                   |          | THE HILLS                                                            |  | CLIENT :                                                                         | STOCKLAND | DATE: 18-08-15               | SHEET |
| SCALE (AT A1)          |          | 1:200                                                                |  | DATUM :                                                                          | AHD       | SURVEYOR: MM                 | 02    |
| Norton Survey Partners |          | SURVEYORS & LAND TITLE CONSULTANTS                                   |  | AC/N 199/24-688                                                                  |           | PH 4612 9555 2744            |       |
|                        |          |                                                                      |  | SUITE 1 670 DARLING STREET                                                       |           | FX 4612 9555 2765            |       |
|                        |          |                                                                      |  | ROZELLE N.S.W. 2029                                                              |           | office@nortonpartners.com.au |       |

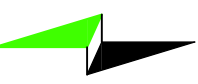






| WINDOW | HEAD RL | SILL RL |
|--------|---------|---------|
| W 1    | 180.63  | 179.63  |
| W 2    | 180.63  | 179.63  |
| W 3    | 180.95  | 179.96  |
| W 4    | 180.95  | 179.96  |
| W 5    | 181.32  | 180.32  |
| W 6    | 181.32  | 180.32  |
| W 7    | 181.66  | 180.66  |

|                     |          |                                                                        |                                                                                  |   |    |
|---------------------|----------|------------------------------------------------------------------------|----------------------------------------------------------------------------------|---|----|
| ISSUE               | DATE     | AMENDMENT                                                              | TITLE:                                                                           | <b>Norton Survey Partners</b><br>SURVEYORS & LAND TITLE CONSULTANTS<br>AC/N. 199 734 968<br>SUITE 1<br>670 DARLING STREET<br>ROSELIE NSW 2039<br>PH +61 2 9555 2744<br>FAX +61 2 9555 2766<br>office@nortonpartners.com.au |    |
| A                   | 10.06.20 | - DETAIL AND ELEVATIONS OF THE SURROUNDING PROPERTIES ADDED TO SURVEY. | PLAN SHOWING SELECTED DETAIL & LEVELS OVER NO.360 OLD NORTHERN ROAD, CASTLE HILL |   |    |
| LGA: THE HILLS      |          |                                                                        | REFERENCE: 04322                                                                 |   |    |
| CLIENT: STOCKLAND   |          |                                                                        | SHEET                                                                            |   |    |
| SCALE (AT A1) 1:200 |          |                                                                        | DATUM: AHD                                                                       | SURVEYOR: MM   | 03 |



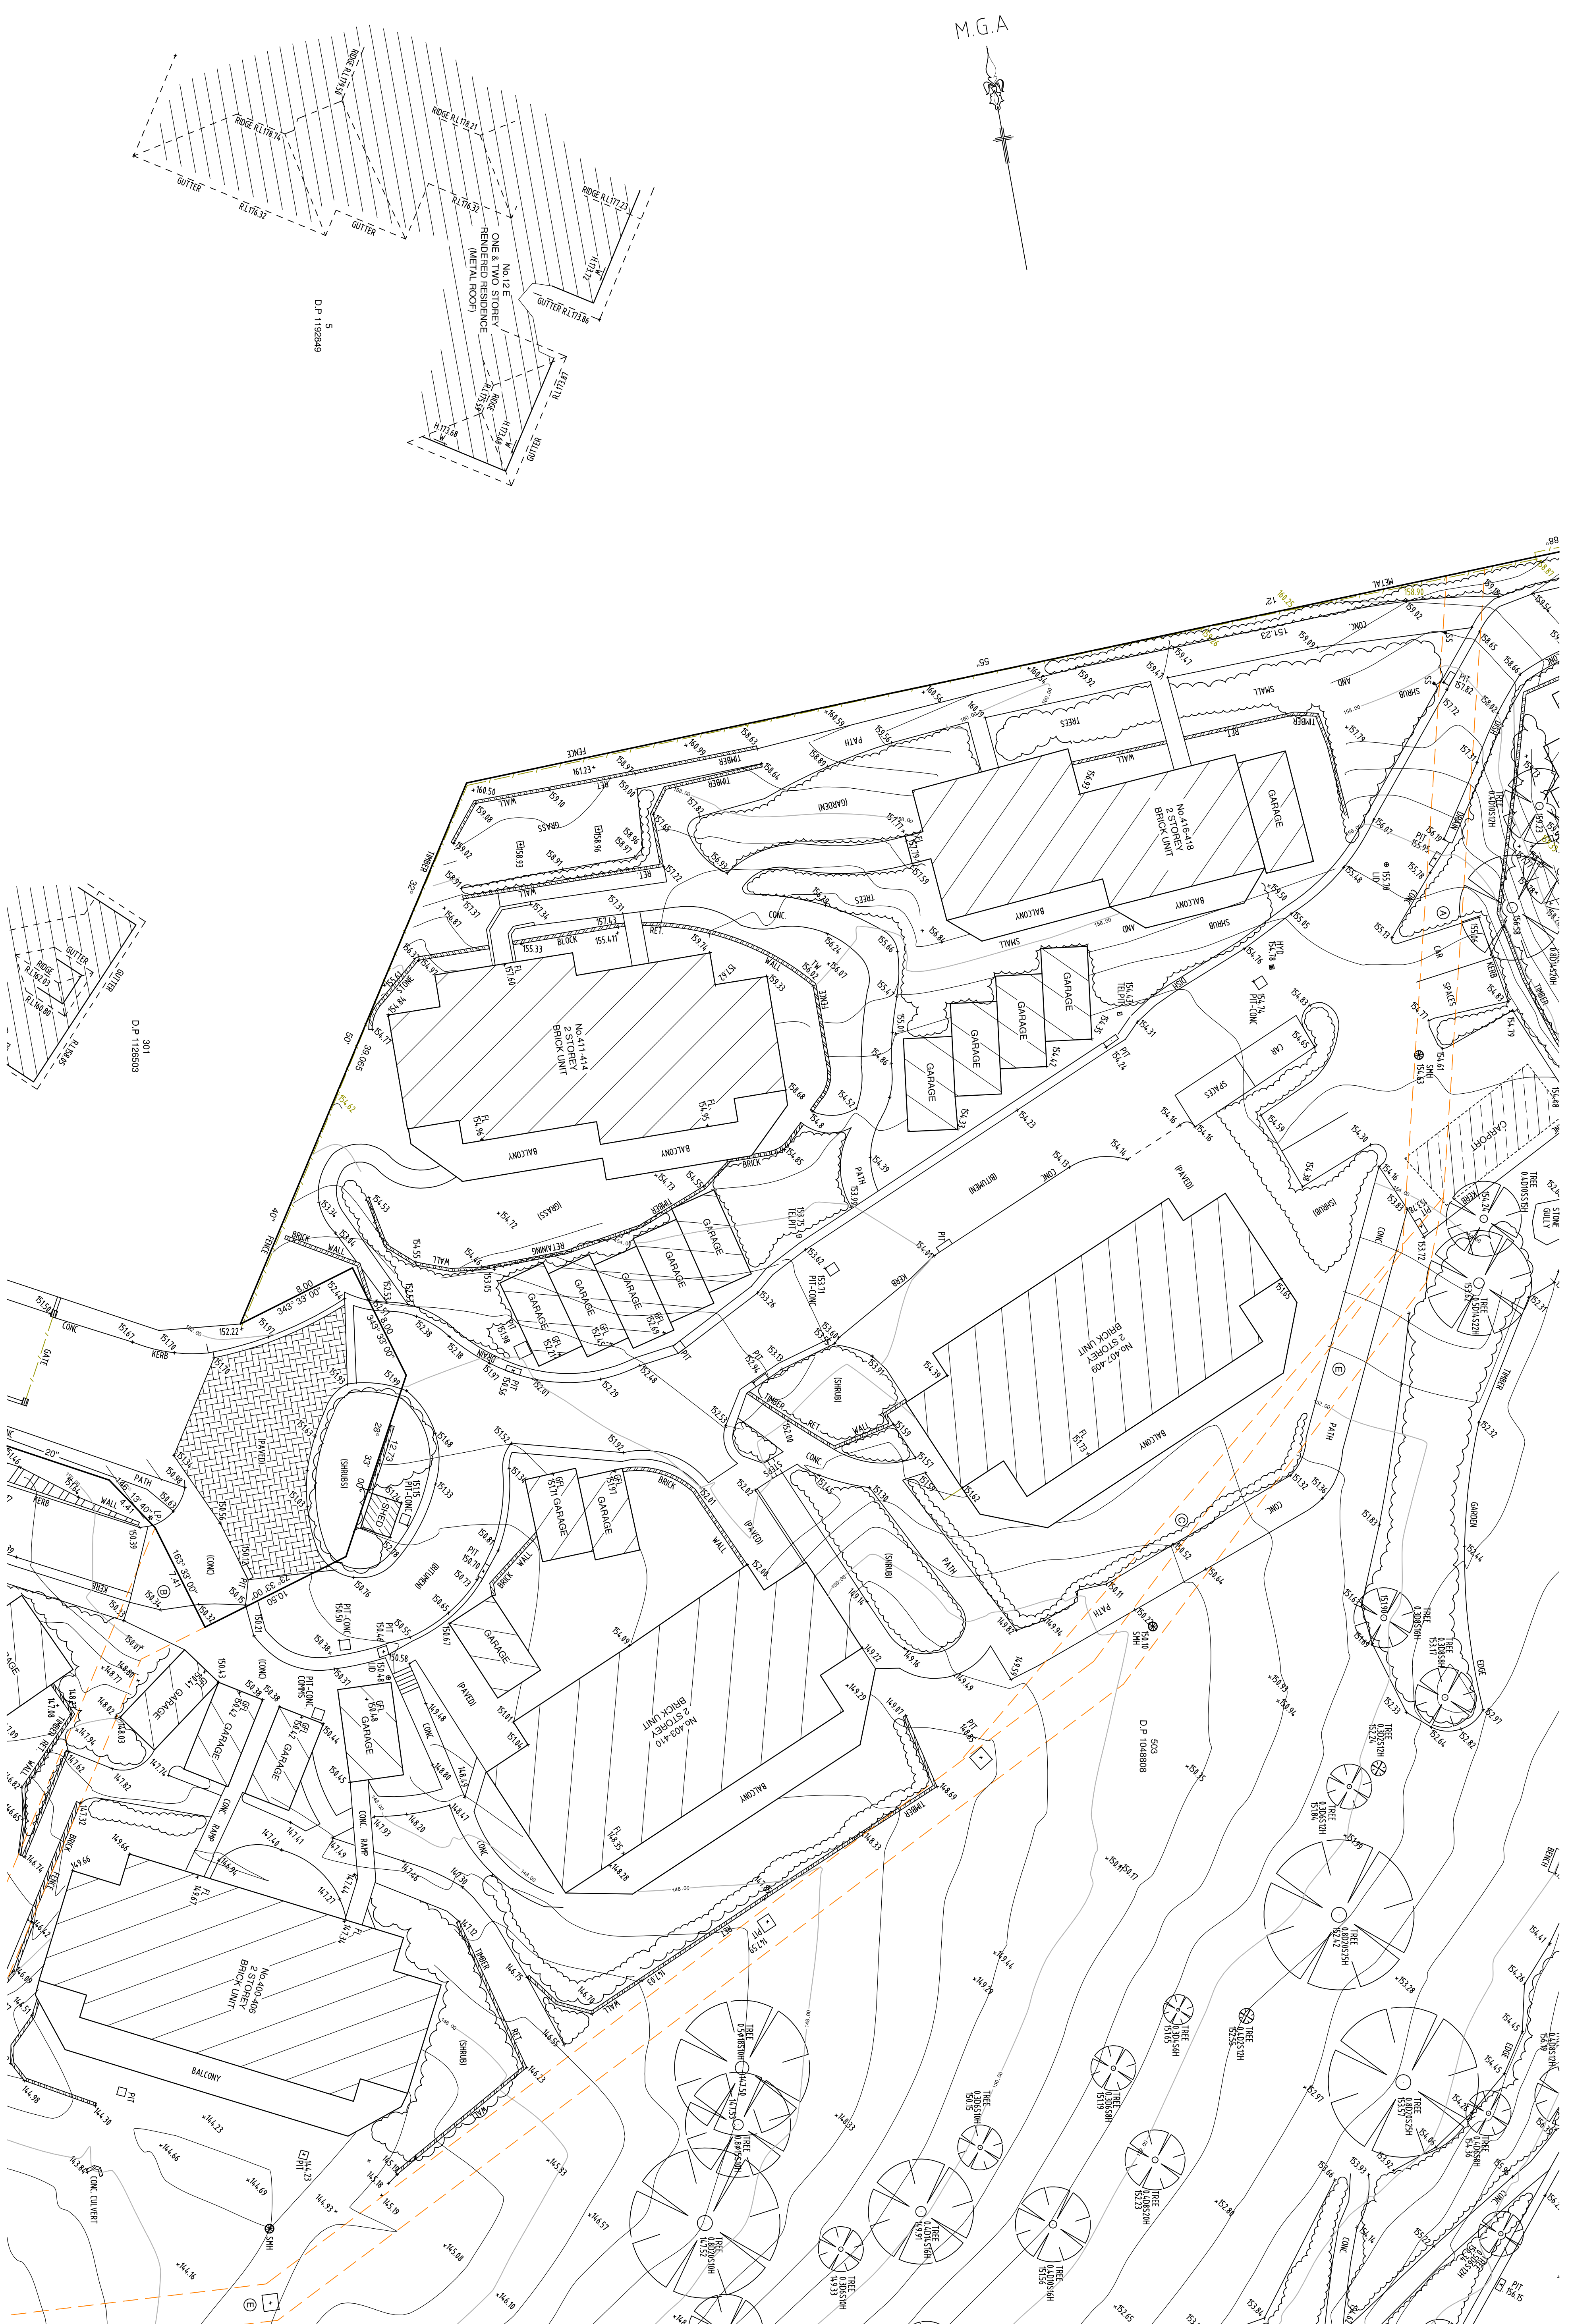

| ISSUE | DATE     | AMENDMENT                                                              | TITLE:                                                                              | SURVEYORS & LAND TITLE CONSULTANTS |                                                                             |  |
|-------|----------|------------------------------------------------------------------------|-------------------------------------------------------------------------------------|------------------------------------|-----------------------------------------------------------------------------|--|
| A     | 10.06.20 | - DETAIL AND ELEVATIONS OF THE SURROUNDING PROPERTIES ADDED TO SURVEY. | PLAN SHOWING SELECTED DETAIL & LEVELS OVER<br>No.360 OLD NORTHERN ROAD, CASTLE HILL | Norton Survey Partners             |                                                                             |  |
|       |          |                                                                        | LGA: THE HILLS                                                                      | REFERENCE: 04322                   | ACN: 199 794 968                                                            |  |
|       |          |                                                                        | CLIENT: STOCKLAND                                                                   | DATE: 18-08-15                     | SITE 1                                                                      |  |
|       |          |                                                                        | SCALE (AT A1) 1:200                                                                 | DATUM: AHD                         | 670 DARLING STREET<br>ROZELLE NSW, 2039                                     |  |
|       |          |                                                                        |                                                                                     |                                    | PH: +61 2 9555 2744<br>FAX: +61 2 9555 2766<br>office@nortonpartners.com.au |  |







