

LEGEND:


- Major Contour
Minor Contour
Subject Boundary
Easement Boundary
Fence
Approx. Location Overhead Power Supply
Approx. Location Underground Power Supply
Approx. Location Underground Water Mains
Approx. Location U'ground Telecommunications Line
Approx. Location Underground Gas Mains
Stormwater Pipe
Top of Kerb
Lip of Kerb
Edge of Footpath
Edge of Driveway
Crown of Road Formation
Edge of Bitumen
Edge of Concrete
Top of Retaining Wall
Bottom of Retaining Wall
Top of Bank
Bottom of Bank
Top of Rock Face
Bottom of Rock Face
Top of Cutting
Invert of Table Drain
Top of Table Drain
Edge of Clearing
Edge of Garden
Power Pole
Light Pole
Water Meter
Sewer Maintenance Hole
Sewer Inspection Opening
Telecommunications Pit
Telecommunications Maintenance Hole
Gas Marker
Benchmark
State Survey Mark
Photo Aspect
Palm
Tree

NOTE: "T-7x15" Denotes a Tree with 0.7m Trunk Diameter & 15m Spread. Spread Notations are Approximate and are not Necessarily Symmetrical

CAUTION: ONLY CLEARLY VISIBLE SERVICES OR UTILITY STRUCTURES, ON OR ABOVE GROUND LEVEL, HAVE BEEN SURVEYED. THE LOCATION OF ALL SERVICES OR UTILITY LINES/STRUCTURES SHOWN IN THIS DIAGRAM ARE APPROXIMATE ONLY. YOU ARE ADVISED TO SEEK INFORMATION FROM THE RELEVANT SERVICE OR UTILITY AUTHORITY FOR ALL DETAILS OF DEPTH AND/OR LOCATION OF SERVICE OR UTILITY LINES/ STRUCTURES WHICH SUPPLY THE SUBJECT PROPERTY. THE SURVEY INFORMATION SHOWN IS FOR THE SPECIFIC PURPOSE AS INSTRUCTED BY THE CLIENT ONLY. IT SHOULD NOT BE USED FOR ANY OTHER PURPOSE WITHOUT PERMISSION OF CHASE, BURKE & HARVEY.



REV	REVISION DETAILS	DATE
05/08/2016		

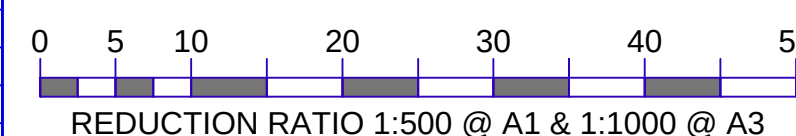

CLIENT:	7032
REF:	2010142/5
SURVEY FILE:	10-142MG
SURVEYED BY:	
DATE OF SURVEY:	
DRAWN BY:	E JACK
CHECKED BY:	S BISHOP
LOT No.	SECTION
PLAN No.	DP 93863
SUBURB	MOONEY MOONEY
LGA	GOSFORD
PARISH	COWAN
COUNTY	NORTHUMBERLAND

CONTOUR INTERVAL:	0.5m
DATUM:	AHD
AUSTRALIAN HEIGHT DATUM	SSM 32861
R.L.:	7.941
SURVEYING CIVIL DEVELOPMENT	
Erina: (02) 4367 7334	
Hornsby: (02) 9482 9498	
www.cbhsurvey.com.au	
CHASE BURKE HARVEY	
MEMBER OF THE PROFESSIONAL SURVEYORS OCCUPATIONAL ASSOCIATION	
LIABILITY LIMITED BY A SCHEME APPROVED UNDER PROFESSIONAL STANDARDS LEGISLATION	


PLAN SHOWING LEVELS, FEATURES & CONTOURS FOR DEPARTMENT OF AGEING, DISABILITY & HOME CARE FACILITIES AT MOONEY MOONEY
SHEET No. 9
No. of SHEETS: 11
DRAWING No: D10142-5
REV:

LEGEND:


- Major Contour
- Minor Contour
- Subject Boundary
- Easement Boundary
- Fence
- Approx. Location Overhead Power Supply
- Approx. Location Underground Power Supply
- Approx. Location Underground Water Mains
- Approx. Location U'ground Telecommunications Line
- Approx. Location Underground Gas Mains
- Stormwater Pipe
- Top of Kerb
- Lip of Kerb
- Edge of Footpath
- Edge of Driveway
- Crown of Road Formation
- Edge of Bitumen
- Edge of Concrete
- Top of Retaining Wall
- Bottom of Retaining Wall
- Top of Bank
- Bottom of Bank
- Top of Rock Face
- Bottom of Rock Face
- Top of Cutting
- Invert of Table Drain
- Top of Table Drain
- Edge of Clearing
- Edge of Garden
- Power Pole
- Light Pole
- Water Meter
- Sewer Maintenance Hole
- Sewer Inspection Opening
- Telecommunications Pit
- Telecommunications Maintenance Hole
- Gas Marker
- Benchmark
- State Survey Mark
- Photo Aspect
- Palm
- Tree

NOTE: "T-7x15" Denotes a Tree with 0.7m Trunk Diameter & 15m Spread. Spread Notations are Approximate and are not Necessarily Symmetrical

SEE SHEET 6

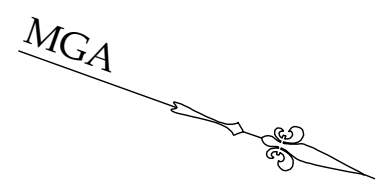

1
DP 1174523

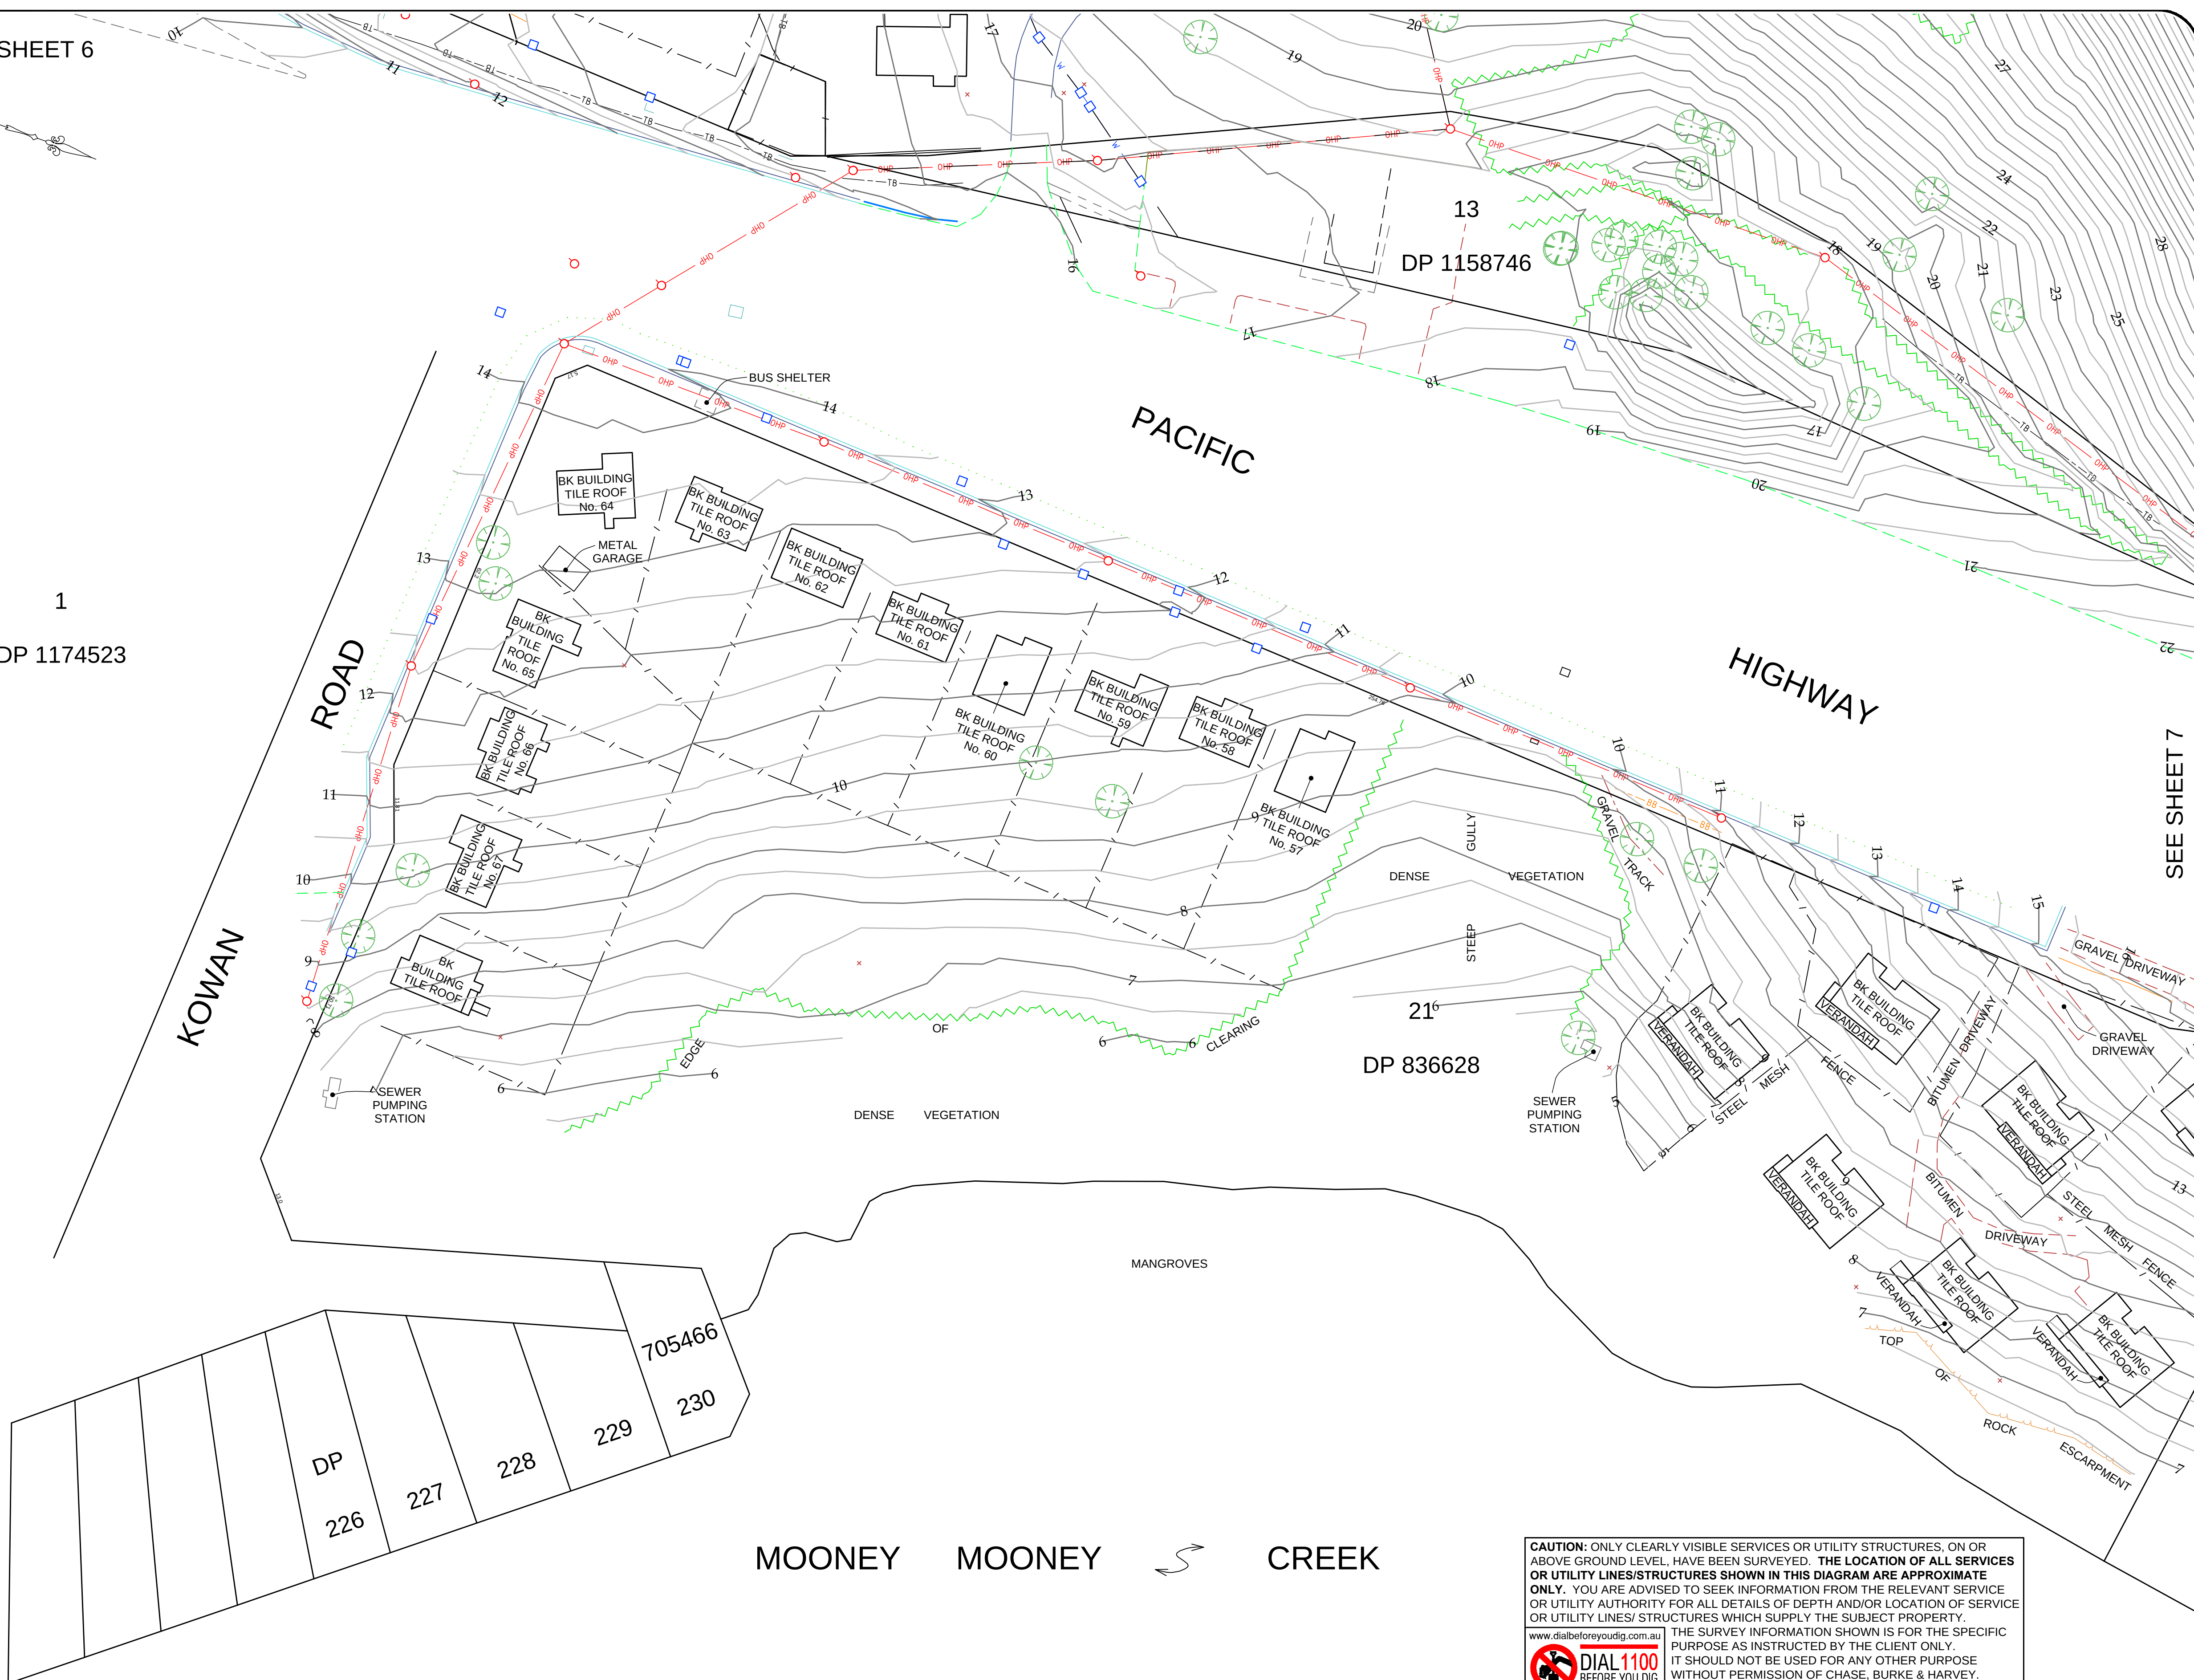

SEE SHEET 7


MOONEY MOONEY CREEK

CAUTION: ONLY CLEARLY VISIBLE SERVICES OR UTILITY STRUCTURES, ON OR ABOVE GROUND LEVEL, HAVE BEEN SURVEYED. THE LOCATION OF ALL SERVICES OR UTILITY LINES/STRUCTURES SHOWN IN THIS DIAGRAM ARE APPROXIMATE ONLY. YOU ARE ADVISED TO SEEK INFORMATION FROM THE RELEVANT SERVICE OR UTILITY AUTHORITY FOR ALL DETAILS OF DEPTH AND/OR LOCATION OF SERVICE OR UTILITY LINES/ STRUCTURES WHICH SUPPLY THE SUBJECT PROPERTY. THE SURVEY INFORMATION SHOWN IS FOR THE SPECIFIC PURPOSE AS INSTRUCTED BY THE CLIENT ONLY. IT SHOULD NOT BE USED FOR ANY OTHER PURPOSE WITHOUT PERMISSION OF CHASE, BURKE & HARVEY.

www.dialbeforeyoudig.com.au
DIAL 1100
BEFORE YOU DIG

John Bishop
05/08/2016
REGISTERED SURVEYOR
THIS PLAN TO BE READ IN CONJUNCTION WITH CBH REPORT WITH REFERENCE: 2010142/5
DRAWING No: D10142-5

REV	REVISION DETAILS	DATE

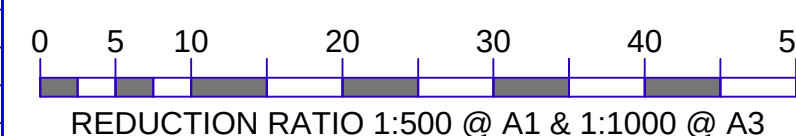

REDUCTION RATIO 1:500 @ A1 & 1:1000 @ A3

CLIENT:	7032
REF:	2010142/5
SURVEY FILE:	10-142MG
SURVEYED BY:	DATE OF SURVEY:
DRAWN BY:	CHECKED BY:
E JACK	S BISHOP
LOT No.	SECTION
PLAN No.	DP 93863
SUBURB	MOONEY MOONEY
LGA	GOSFORD
PARISH	COWAN
COUNTY	NORTHUMBERLAND

CONTOUR INTERVAL:	0.5m
DATUM:	AHD
AUSTRALIAN HEIGHT DATUM	SSM 32861
R.L.:	7.941

SURVEYING | CIVIL | DEVELOPMENT
Erina: (02) 4367 7334
Hornsby: (02) 9482 9498
www.cbhsurvey.com.au
CHASE BURKE HARVEY
MEMBER OF THE PROFESSIONAL SURVEYORS OCCUPATIONAL ASSOCIATION
LIABILITY LIMITED BY A SCHEME APPROVED UNDER PROFESSIONAL STANDARDS LEGISLATION


PLAN SHOWING LEVELS, FEATURES & CONTOURS FOR DEPARTMENT OF AGEING, DISABILITY & HOME CARE FACILITIES AT MOONEY MOONEY

SHEET No.	10
No. of SHEETS:	11
DRAWING No:	D10142-5
REV:	


CAUTION: ONLY CLEARLY VISIBLE SERVICES OR UTILITY STRUCTURES, ON OR ABOVE GROUND LEVEL, HAVE BEEN SURVEYED. THE LOCATION OF ALL SERVICES OR UTILITY LINES/STRUCTURES SHOWN IN THIS DIAGRAM ARE APPROXIMATE ONLY. YOU ARE ADVISED TO SEEK INFORMATION FROM THE RELEVANT SERVICE OR UTILITY AUTHORITY FOR ALL DETAILS OF DEPTH AND/OR LOCATION OF SERVICE OR UTILITY LINES/ STRUCTURES WHICH SUPPLY THE SUBJECT PROPERTY. THE SURVEY INFORMATION SHOWN IS FOR THE SPECIFIC PURPOSE AS INSTRUCTED BY THE CLIENT ONLY. IT SHOULD NOT BE USED FOR ANY OTHER PURPOSE WITHOUT PERMISSION OF CHASE, BURKE & HARVEY.

www.dialbeforeyoudig.com.au

DIAL 1100
BEFORE YOU DIG

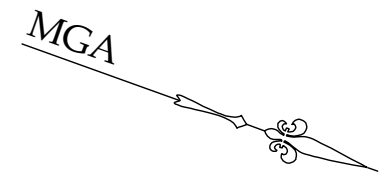

HAWKESBURY
RIVER

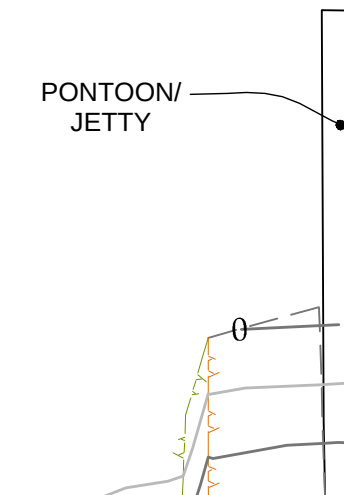

PEATS
FERRY
ROAD

7032
DP 1151629

CARP PARK

BITUMEN

DP 863305

SEE SHEET 9

PACIFIC

(M1)


MOTORWAY

LEGEND:

- | | | | |
|-------------------|--------------------------|-----------------------|-------------------|
| Major Contour | Lip of Kerb | Top of Cutting | Gas Marker |
| Minor Contour | Edge of Footpath | Invert of Table Drain | Benchmark |
| Subject Boundary | Edge of Driveway | Top of Table Drain | State Survey Mark |
| Easement Boundary | Crown of Road Formation | Edge of Clearing | Photo Aspect |
| Fence | Edge of Bitumen | Edge of Garden | Palm |
| OHPP | Edge of Concrete | Power Pole | Tree |
| UGP | Top of Retaining Wall | Light Pole | |
| W | Bottom of Retaining Wall | Water Meter | |
| T | Top of Bank | SMH | |
| G | Bottom of Bank | SIO | |
| Stormwater Pipe | Top of Rock Face | TPT | |
| Top of Kerb | Bottom of Rock Face | TMH | |
- NOTE: "T-7x15" Denotes a Tree with 0.7m Trunk Diameter & 15m Spread. Spread Notations are Approximate and are not Necessarily Symmetrical

REGISTERED SURVEYOR
THIS PLAN TO BE READ IN CONJUNCTION
WITH CBH REPORT WITH REFERENCE: 2010142/5
DRAWING No: D10142-5

REV	REVISION DETAILS	DATE

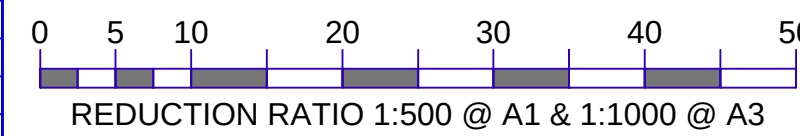

CLIENT:
REF: 2010142/5
SURVEYED BY:
DRAWN BY: E JACK

SURVEY FILE:
10-142MG
DATE OF SURVEY:
CHECKED BY: S BISHOP

LOT No. 7032
SECTION -
PLAN No. DP 93863
SUBURB MOONEY MOONEY
LGA GOSFORD
PARISH COWAN
COUNTY NORTHUMBERLAND

CONTOUR INTERVAL: 0.5m
DATUM: AHD
AUSTRALIAN HEIGHT DATUM
ORIGIN OF LEVELS: SSM 32861
R.L.: 7.941

SURVEYING | CIVIL | DEVELOPMENT
Erina: (02) 4367 7334
Hornsby: (02) 9482 9498
www.cbhsurvey.com.au
CHASE BURKE HARVEY
MEMBER OF THE PROFESSIONAL SURVEYORS OCCUPATIONAL ASSOCIATION
LIABILITY LIMITED BY A SCHEME APPROVED UNDER PROFESSIONAL STANDARDS LEGISLATION

PLAN SHOWING LEVELS, FEATURES
& CONTOURS FOR DEPARTMENT OF
AGEING, DISABILITY & HOME CARE
FACILITIES AT MOONEY MOONEY

SHEET No. 11
No. of SHEETS: 11
DRAWING No: D10142-5
REV: