

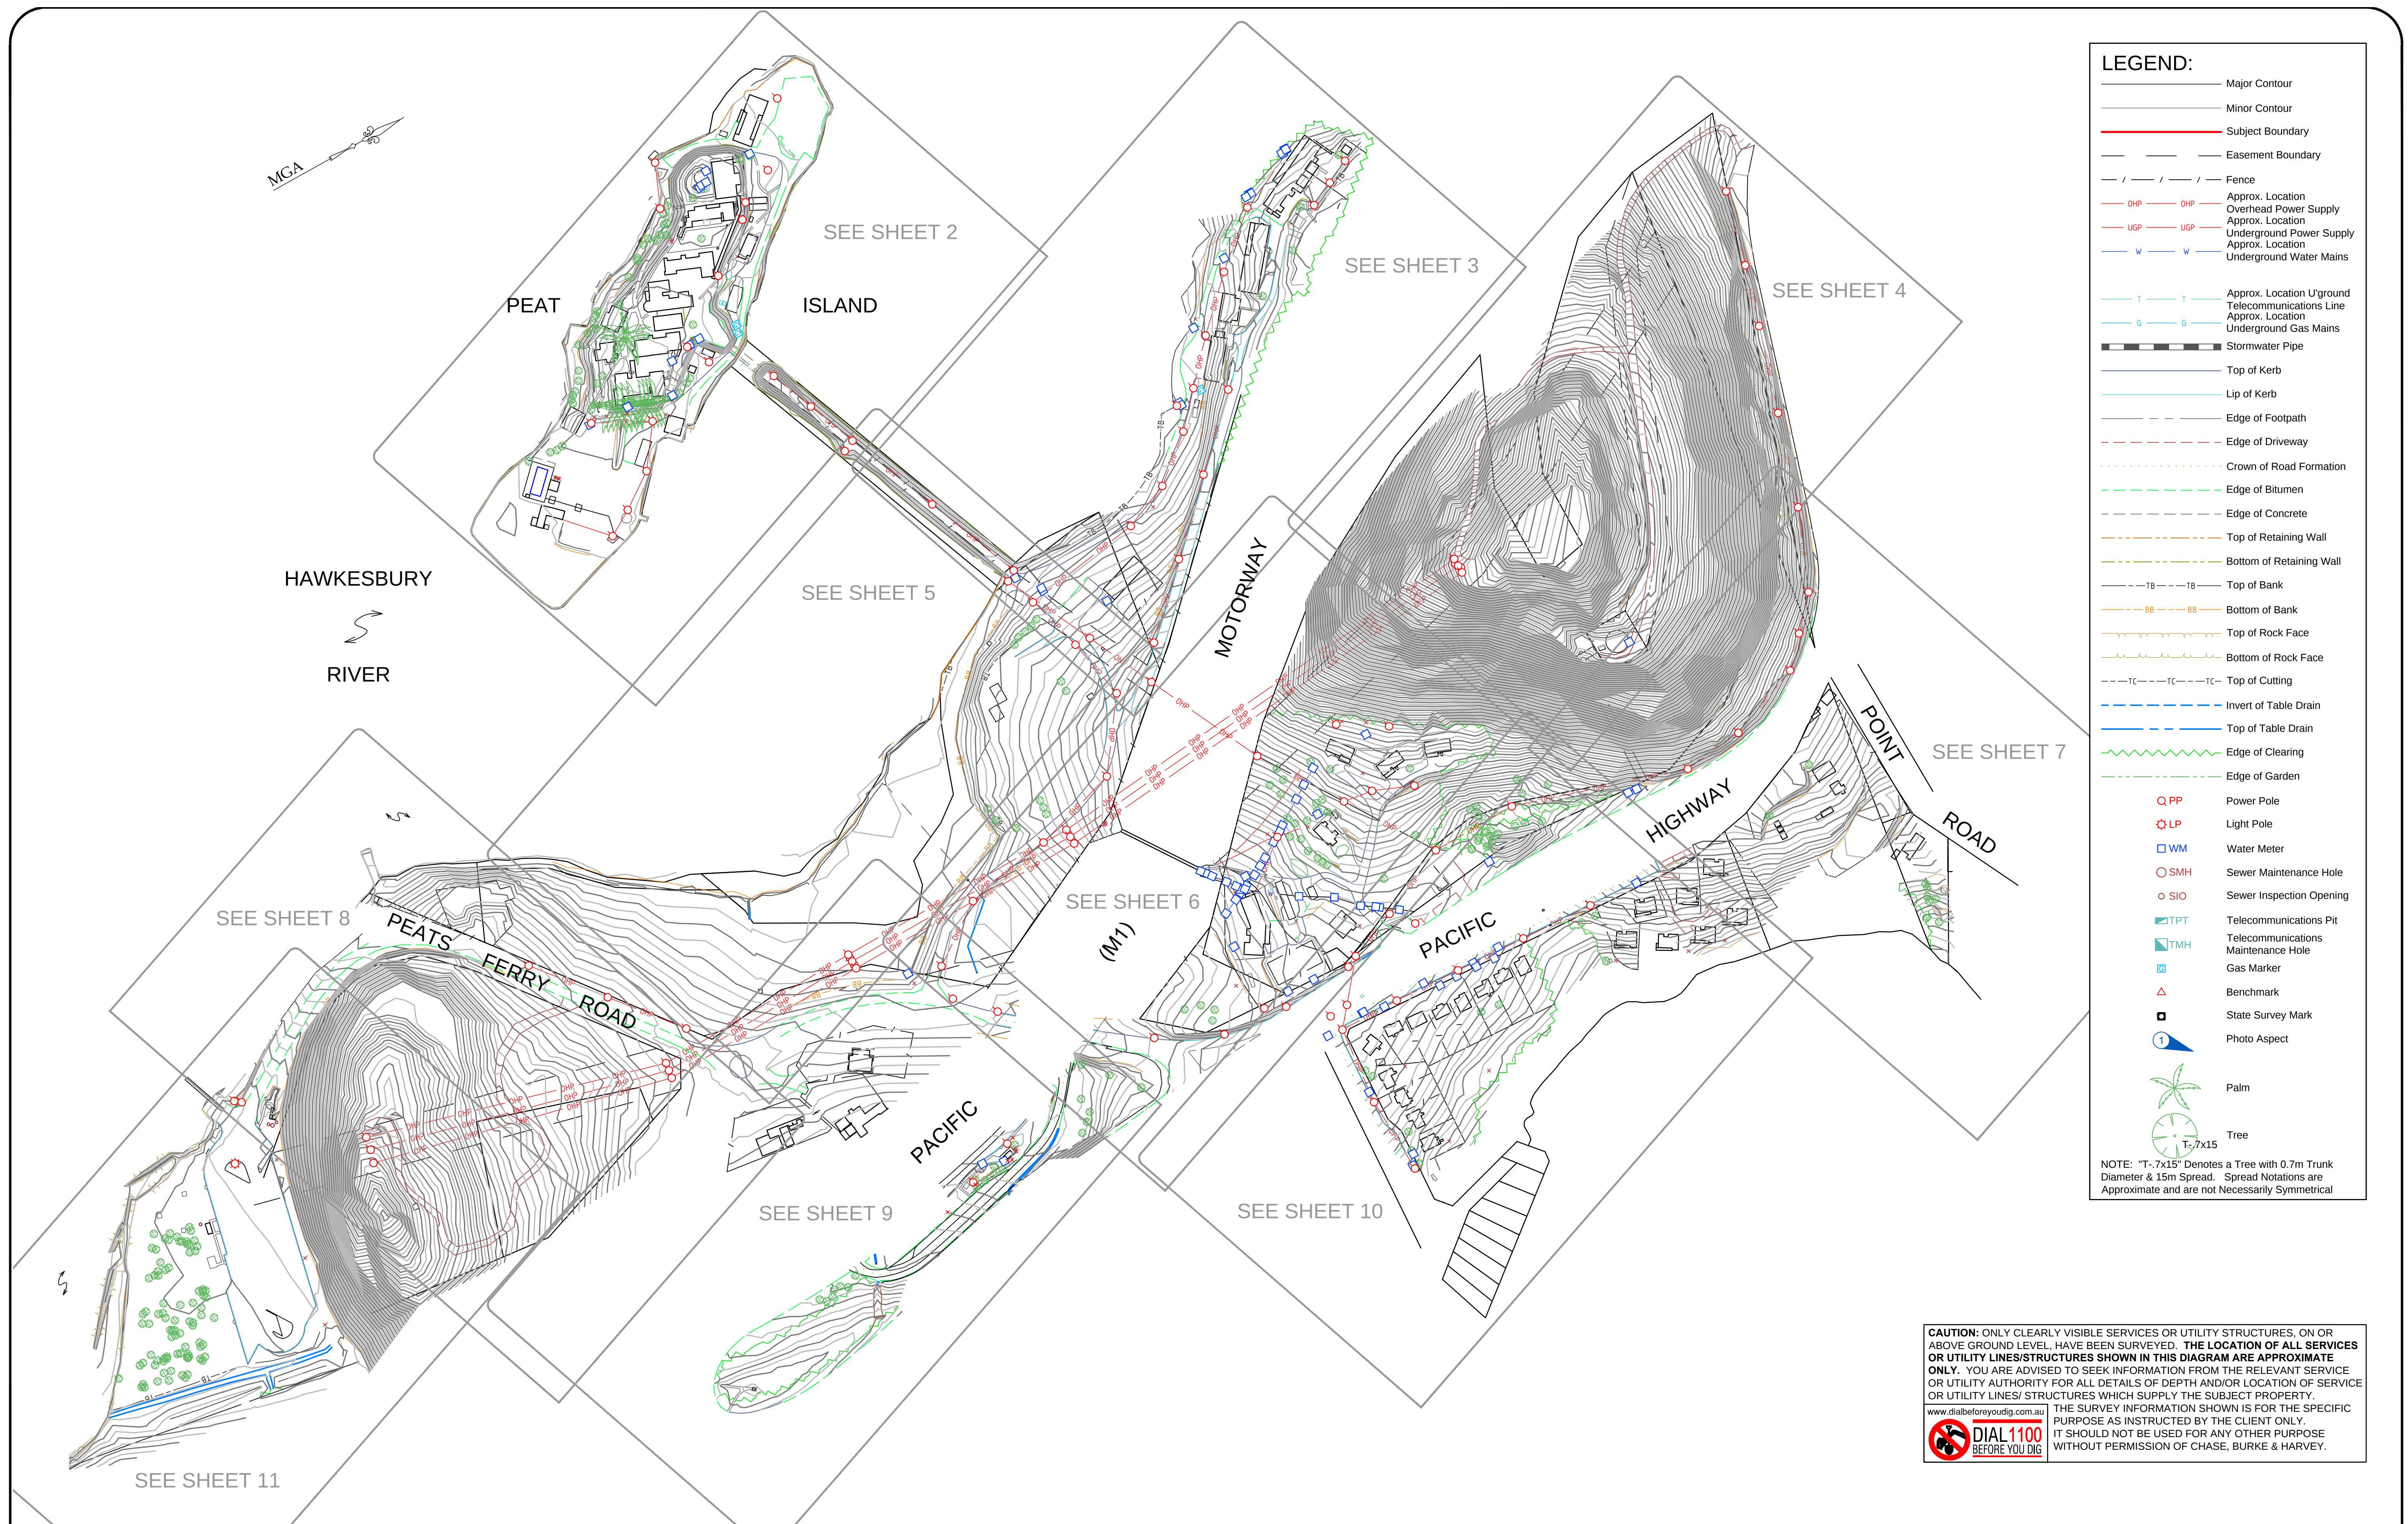


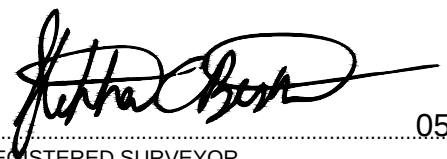

**CAUTION:** ONLY CLEARLY VISIBLE SERVICES OR UTILITY STRUCTURES, ON OR ABOVE GROUND LEVEL, HAVE BEEN SURVEYED. **THE LOCATION OF ALL SERVICES OR UTILITY LINES/STRUCTURES SHOWN IN THIS DIAGRAM ARE APPROXIMATE ONLY.** YOU ARE ADVISED TO SEEK INFORMATION FROM THE RELEVANT SERVICE OR UTILITY AUTHORITY FOR ALL DETAILS OF DEPTH AND/OR LOCATION OF SERVICE OR UTILITY LINES/ STRUCTURES WHICH SUPPLY THE SUBJECT PROPERTY.

THE SURVEY INFORMATION SHOWN IS FOR THE SPECIFIC PURPOSE AS INSTRUCTED BY THE CLIENT ONLY. IT SHOULD NOT BE USED FOR ANY OTHER PURPOSE WITHOUT PERMISSION OF CHASE, BURKE & HARVEY.

|   |     |                  |      |   |                      |          |                |                         |           |   |   |                                                                  |
|---|-----|------------------|------|---|----------------------|----------|----------------|-------------------------|-----------|---|---|------------------------------------------------------------------|
| <br>REGISTERED SURVEYOR<br>THIS PLAN TO BE READ IN CONJUNCTION WITH CBH REPORT WITH REFERENCE: 2010142/5<br>DRAWING No: D10142-5 | REV | REVISION DETAILS | DATE | <br>REDUCTION RATIO 1:2000 @ A1 & 1:4000 @ A3 | CLIENT:              | LOT No.  | 7032           | CONTOUR INTERVAL:       | 0.5m      | <b>SURVEYING   CIVIL   DEVELOPMENT</b><br>Erina: (02) 4367 7334<br>Hornsby: (02) 9482 9498<br><a href="http://www.cbhsurvey.com.au">www.cbhsurvey.com.au</a><br><b>CHASE BURKE HARVEY</b><br>MEMBER OF THE PROFESSIONAL SURVEYORS OCCUPATIONAL ASSOCIATION<br>LIABILITY LIMITED BY A SCHEME APPROVED UNDER PROFESSIONAL STANDARDS LEGISLATION | PLAN SHOWING LEVELS, FEATURES & CONTOURS FOR DEPARTMENT OF AGEING, DISABILITY & HOME CARE FACILITIES AT MOONEY MOONEY | SHEET No. 1<br>No. of SHEETS: 11<br>DRAWING No: D10142-5<br>REV: |
|   |     |                  |      |   | REF: 2010142/5       | SECTION  | -              | DATUM:                  | AHD       |   |   |                                                                  |
|   |     |                  |      |   | SURVEYED BY:         | PLAN No. | DP 93863       | AUSTRALIAN HEIGHT DATUM | SSM 32861 |   |   |                                                                  |
|   |     |                  |      |   | DATE OF SURVEY:      | SUBURB   | MOONEY MOONEY  | R.L.:                   | 7.941     |   |   |                                                                  |
|   |     |                  |      |   |                      | LGA      | GOSFORD        |                         |           |   |   |                                                                  |
|   |     |                  |      |   | DRAWN BY: E JACK     | PARISH   | COWAN          |                         |           |   |   |                                                                  |
|   |     |                  |      |   | CHECKED BY: S BISHOP | COUNTY   | NORTHUMBERLAND |                         |           |   |   |                                                                  |

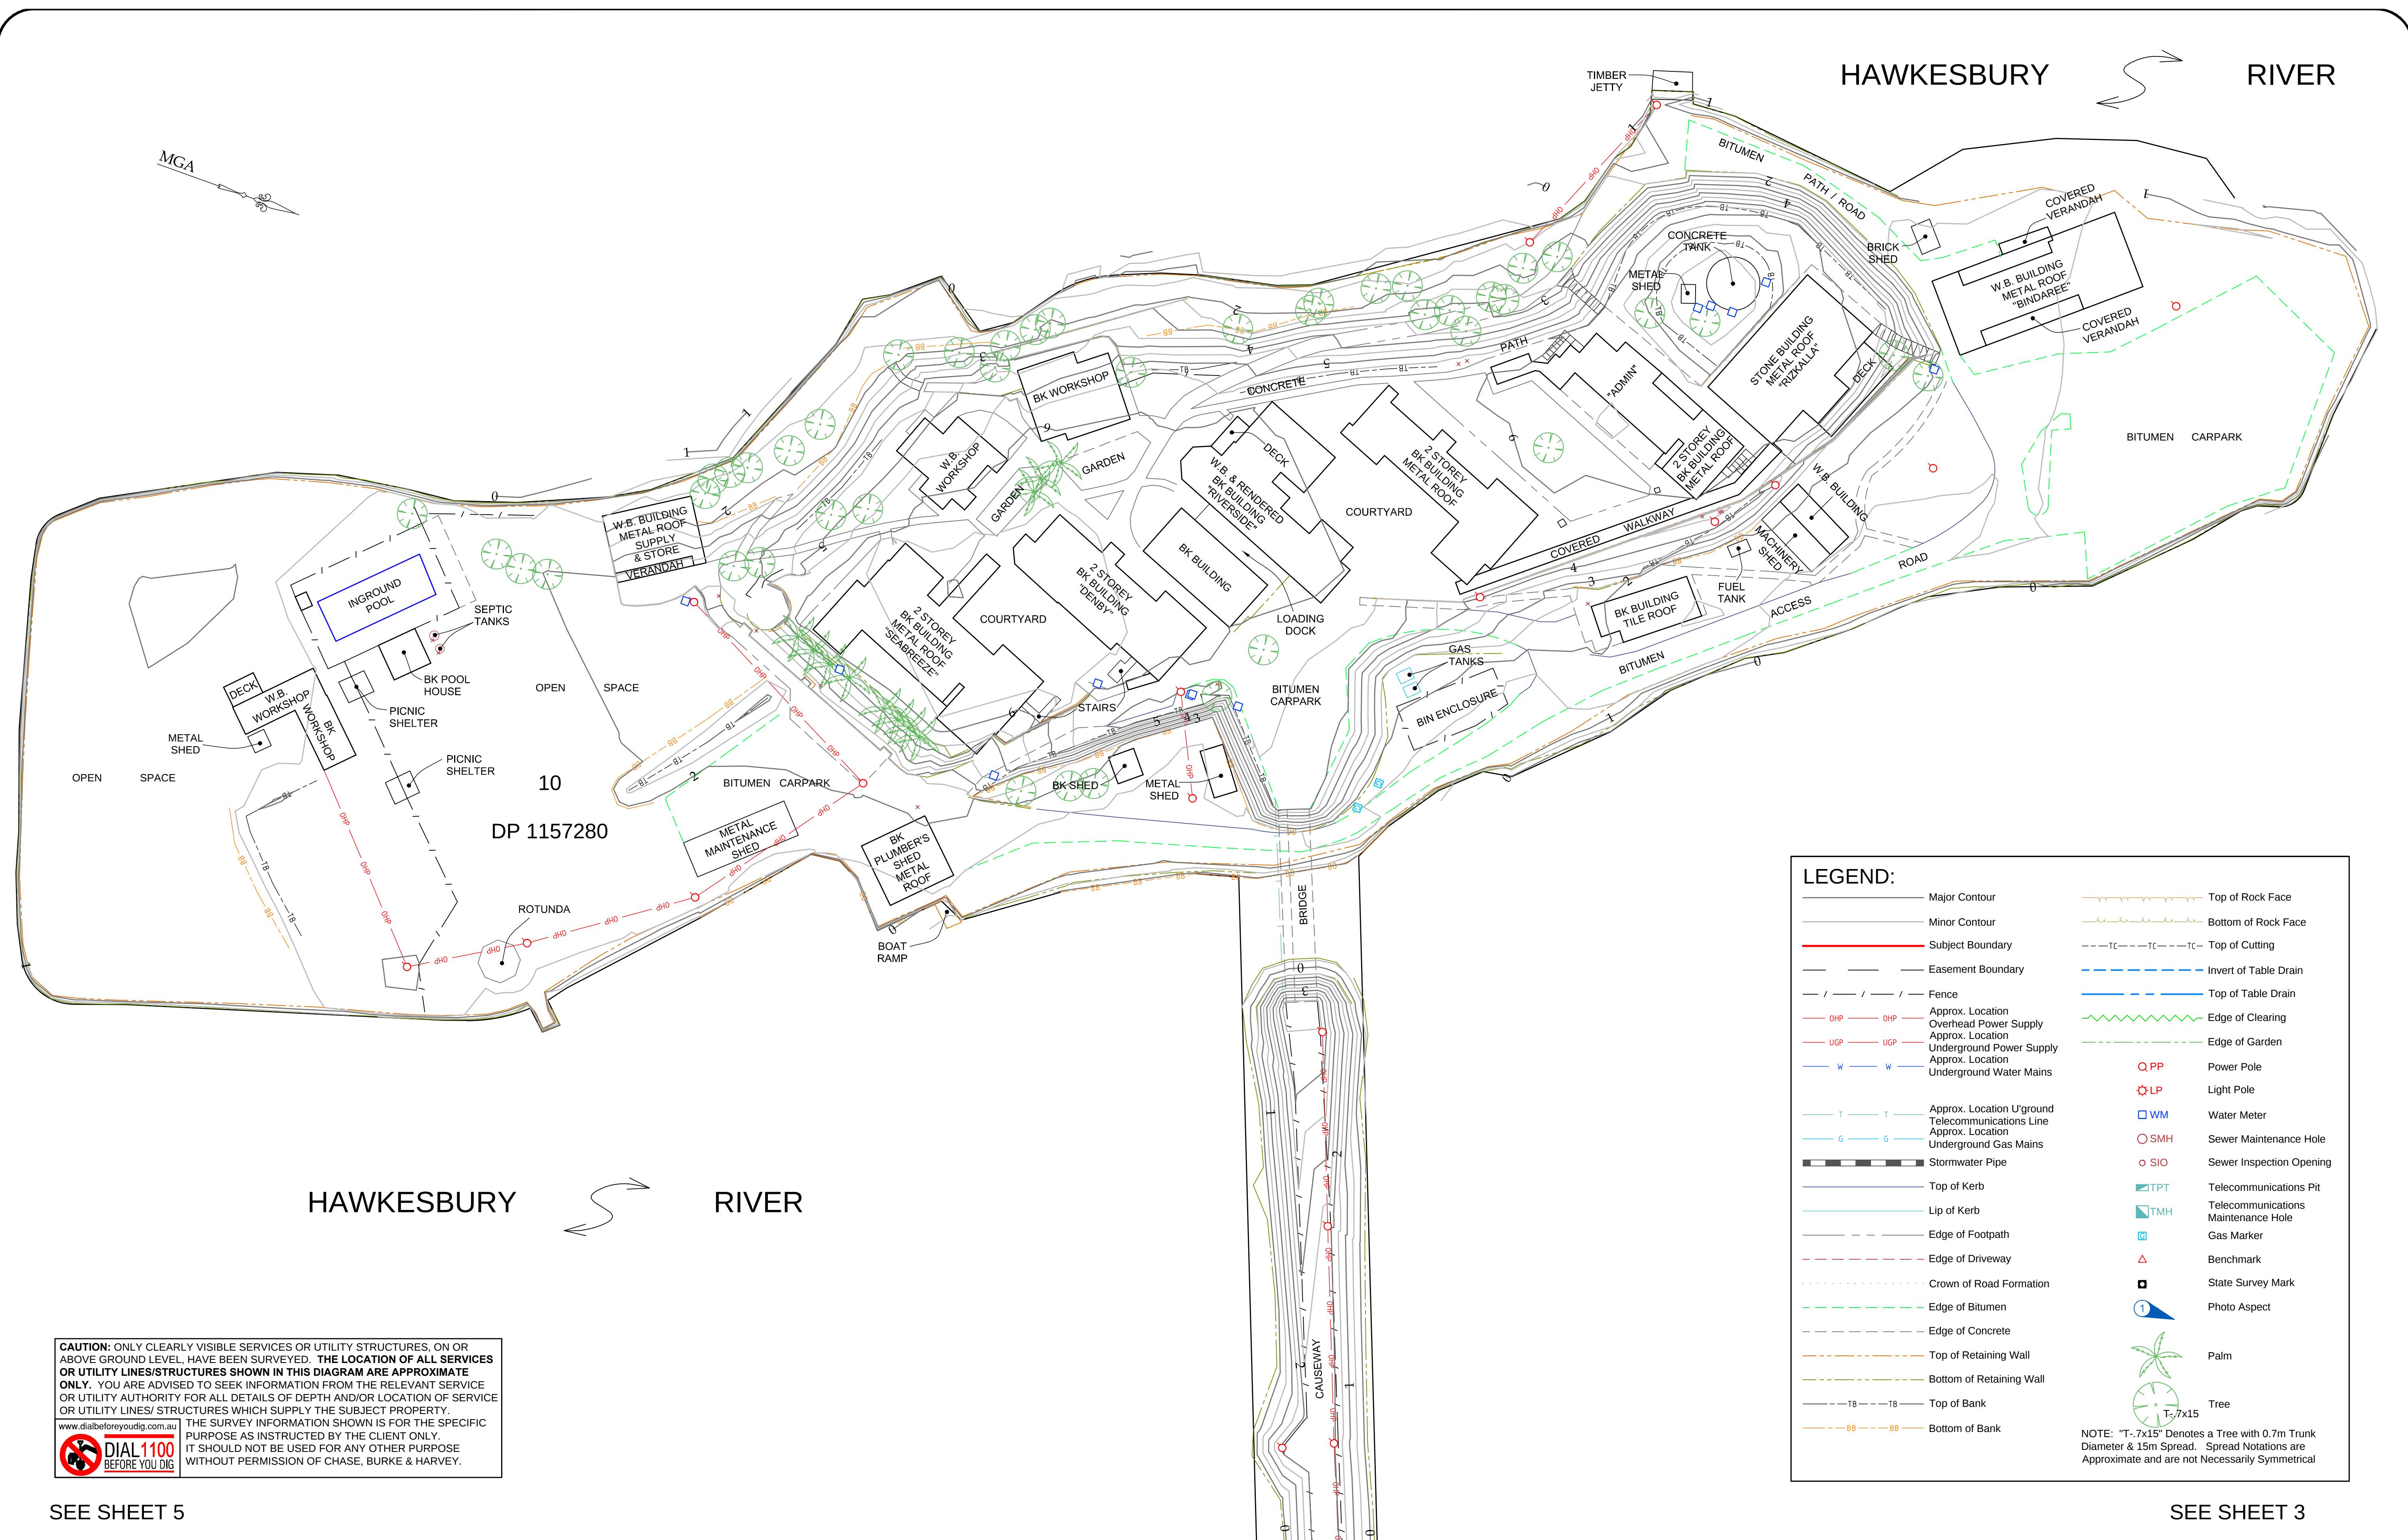

CAUTION: ONLY CLEARLY VISIBLE SERVICES OR UTILITY STRUCTURES, ON OR ABOVE GROUND LEVEL, HAVE BEEN SURVEYED. THE LOCATION OF ALL SERVICES OR UTILITY LINES/STRUCTURES SHOWN IN THIS DIAGRAM ARE APPROXIMATE ONLY. YOU ARE ADVISED TO SEEK INFORMATION FROM THE RELEVANT SERVICE OR UTILITY AUTHORITY FOR ALL DETAILS OF DEPTH AND/OR LOCATION OF SERVICE OR UTILITY LINES/ STRUCTURES WHICH SUPPLY THE SUBJECT PROPERTY. THE SURVEY INFORMATION SHOWN IS FOR THE SPECIFIC PURPOSE AS INSTRUCTED BY THE CLIENT ONLY. IT SHOULD NOT BE USED FOR ANY OTHER PURPOSE WITHOUT PERMISSION OF CHASE, BURKE & HARVEY.

SEE SHEET 5

SEE SHEET 3

| <br>05/08/2016<br>REGISTERED SURVEYOR<br>THIS PLAN TO BE READ IN CONJUNCTION<br>WITH CBH REPORT WITH REFERENCE: 2010142/5<br>DRAWING No: D10142-5 |                       | <table><tr><th>REV</th><th>REVISION DETAILS</th><th>DATE</th></tr><tr><td> </td><td> </td><td> </td></tr><tr><td> </td><td> </td><td> </td></tr><tr><td> </td><td> </td><td> </td></tr><tr><td> </td><td> </td><td> </td></tr></table> | REV | REVISION DETAILS | DATE |  |  |  |  |  |  |  |  |  |  |  |  | <div><div>05 10 20 30 40 50</div><div>REDUCTION RATIO 1:500 @ A1 &amp; 1:1000 @ A3</div></div> | <table><tr><td>CLIENT:</td><td>7032</td></tr><tr><td>REF: 2010142/5</td><td>SURVEY FILE: 10-142MG</td></tr><tr><td>SURVEYED BY:</td><td>DATE OF SURVEY:</td></tr><tr><td>DRAWN BY: E JACK</td><td>CHECKED BY: S BISHOP</td></tr></table> | CLIENT: | 7032 | REF: 2010142/5 | SURVEY FILE: 10-142MG | SURVEYED BY: | DATE OF SURVEY: | DRAWN BY: E JACK | CHECKED BY: S BISHOP | <table><tr><td>LOT No.</td><td>7032</td></tr><tr><td>SECTION</td><td>-</td></tr><tr><td>PLAN No.</td><td>DP 93863</td></tr><tr><td>SUBURB</td><td>MOONEY MOONEY</td></tr><tr><td>LGA</td><td>GOSFORD</td></tr><tr><td>PARISH</td><td>COWAN</td></tr><tr><td>COUNTY</td><td>NORTHUMBERLAND</td></tr></table> | LOT No. | 7032 | SECTION | - | PLAN No. | DP 93863 | SUBURB | MOONEY MOONEY | LGA | GOSFORD | PARISH | COWAN | COUNTY | NORTHUMBERLAND | <table><tr><td>CONTOUR INTERVAL: 0.5m</td><td>DATUM: AHD</td></tr><tr><td>ORIGIN OF LEVELS: SSM 32861</td><td>R.L.: 7.941</td></tr></table> | CONTOUR INTERVAL: 0.5m | DATUM: AHD | ORIGIN OF LEVELS: SSM 32861 | R.L.: 7.941 | <div><div>SURVEYING   CIVIL   DEVELOPMENT</div><div><div>Erina: (02) 4367 7334</div><div>Hornsby: (02) 9482 9498</div><div>www.cbhsurvey.com.au</div></div><div></div><div>MEMBER OF THE PROFESSIONAL SURVEYORS OCCUPATIONAL ASSOCIATION<br/>LIABILITY LIMITED BY A SCHEME APPROVED UNDER PROFESSIONAL STANDARDS LEGISLATION</div></div> | <div>PLAN SHOWING LEVELS, FEATURES<br/>&amp; CONTOURS FOR DEPARTMENT OF<br/>AGEING, DISABILITY &amp; HOME CARE<br/>FACILITIES AT MOONEY MOONEY</div> | <div>SHEET No. 2</div> <div>No. of SHEETS: 11</div> <div>DRAWING No: D10142-5</div> <div>REV:</div> |
|---|
| REV   | REVISION DETAILS      | DATE   | |
| |
| |
| |
| |
| CLIENT:   | 7032                  | |
| REF: 2010142/5   | SURVEY FILE: 10-142MG | |
| SURVEYED BY:   | DATE OF SURVEY:       | |
| DRAWN BY: E JACK   | CHECKED BY: S BISHOP  | |
| LOT No.   | 7032                  | |
| SECTION   | -                     | |
| PLAN No.   | DP 93863              | |
| SUBURB   | MOONEY MOONEY         | |
| LGA   | GOSFORD               | |
| PARISH   | COWAN                 | |
| COUNTY   | NORTHUMBERLAND        | |
| CONTOUR INTERVAL: 0.5m   | DATUM: AHD            | |
| ORIGIN OF LEVELS: SSM 32861   | R.L.: 7.941           | |

SEE SHEET 2

LEGEND:

Major Contour

Minor Contour

Subject Boundary

Easement Boundary

Fence

OHP

OHP

UGP

UGP

W

W

T

T

G

G

Stormwater Pipe

Top of Kerb

Lip of Kerb

Edge of Footpath

Edge of Driveway

Crown of Road Formation

Edge of Bitumen

Edge of Concrete

Top of Retaining Wall

Bottom of Retaining Wall

TB

TB

BB

BB

Top of Rock Face

Bottom of Rock Face

TC

TC

TC

Invert of Table Drain

Top of Table Drain

Edge of Clearing

Edge of Garden

Q PP

LP

WM

SMH

SIO

TPT

TMH

Gas Marker

Benchmark

State Survey Mark

1

T-7x15

Tree

NOTE: "T-7x15" Denotes a Tree with 0.7m Trunk Diameter & 15m Spread. Spread Notations are Approximate and are not Necessarily Symmetrical

HAWKESBURY

RIVER

SEE SHEET 5

SEE SHEET 6

SEE SHEET 4

CAUTION: ONLY CLEARLY VISIBLE SERVICES OR UTILITY STRUCTURES, ON OR ABOVE GROUND LEVEL, HAVE BEEN SURVEYED. THE LOCATION OF ALL SERVICES OR UTILITY LINES/STRUCTURES SHOWN IN THIS DIAGRAM ARE APPROXIMATE ONLY. YOU ARE ADVISED TO SEEK INFORMATION FROM THE RELEVANT SERVICE OR UTILITY AUTHORITY FOR ALL DETAILS OF DEPTH AND/OR LOCATION OF SERVICE OR UTILITY LINES/ STRUCTURES WHICH SUPPLY THE SUBJECT PROPERTY.

www.dialbeforeyoudig.com.au

DIAL 1100

BEFORE YOU DIG

THE SURVEY INFORMATION SHOWN IS FOR THE SPECIFIC PURPOSE AS INSTRUCTED BY THE CLIENT ONLY. IT SHOULD NOT BE USED FOR ANY OTHER PURPOSE WITHOUT PERMISSION OF CHASE, BURKE & HARVEY.

Signature

05/08/2016

REGISTERED SURVEYOR

THIS PLAN TO BE READ IN CONJUNCTION WITH CBH REPORT WITH REFERENCE: 2010142/5

DRAWING No: D10142-5

| REV | REVISION DETAILS | DATE |
|-----|------------------|------|
|     |                  |      |
|     |                  |      |
|     |                  |      |
|     |                  |      |

0 5 10 20 30 40 50

REDUCTION RATIO 1:500 @ A1 & 1:1000 @ A3

CLIENT: 2010142/5

SURVEY FILE: 10-142MG

SURVEYED BY: E JACK

DATE OF SURVEY: S BISHOP

CHECKED BY: S BISHOP

LOT No. 7032

SECTION -

PLAN No. DP 93863

SUBURB MOONEY MOONEY

LGA GOSFORD

PARISH COWAN

COUNTY NORTHUMBERLAND

CONTOUR INTERVAL: 0.5m

DATUM: AHD

AUSTRALIAN HEIGHT DATUM

ORIGIN OF LEVELS: SSM 32861

R.L.: 7.941

SURVEYING | CIVIL | DEVELOPMENT

Erina: (02) 4367 7334

Hornsby: (02) 9482 9498

www.cbhsurvey.com.au

CHASE

BURKE

HARVEY

MEMBER OF THE PROFESSIONAL SURVEYORS OCCUPATIONAL ASSOCIATION

LIABILITY LIMITED BY A SCHEME APPROVED UNDER PROFESSIONAL STANDARDS LEGISLATION


PLAN SHOWING LEVELS, FEATURES & CONTOURS FOR DEPARTMENT OF AGEING, DISABILITY & HOME CARE FACILITIES AT MOONEY MOONEY

SHEET No. 3

No. of SHEETS: 11

DRAWING No: D10142-5

REV:

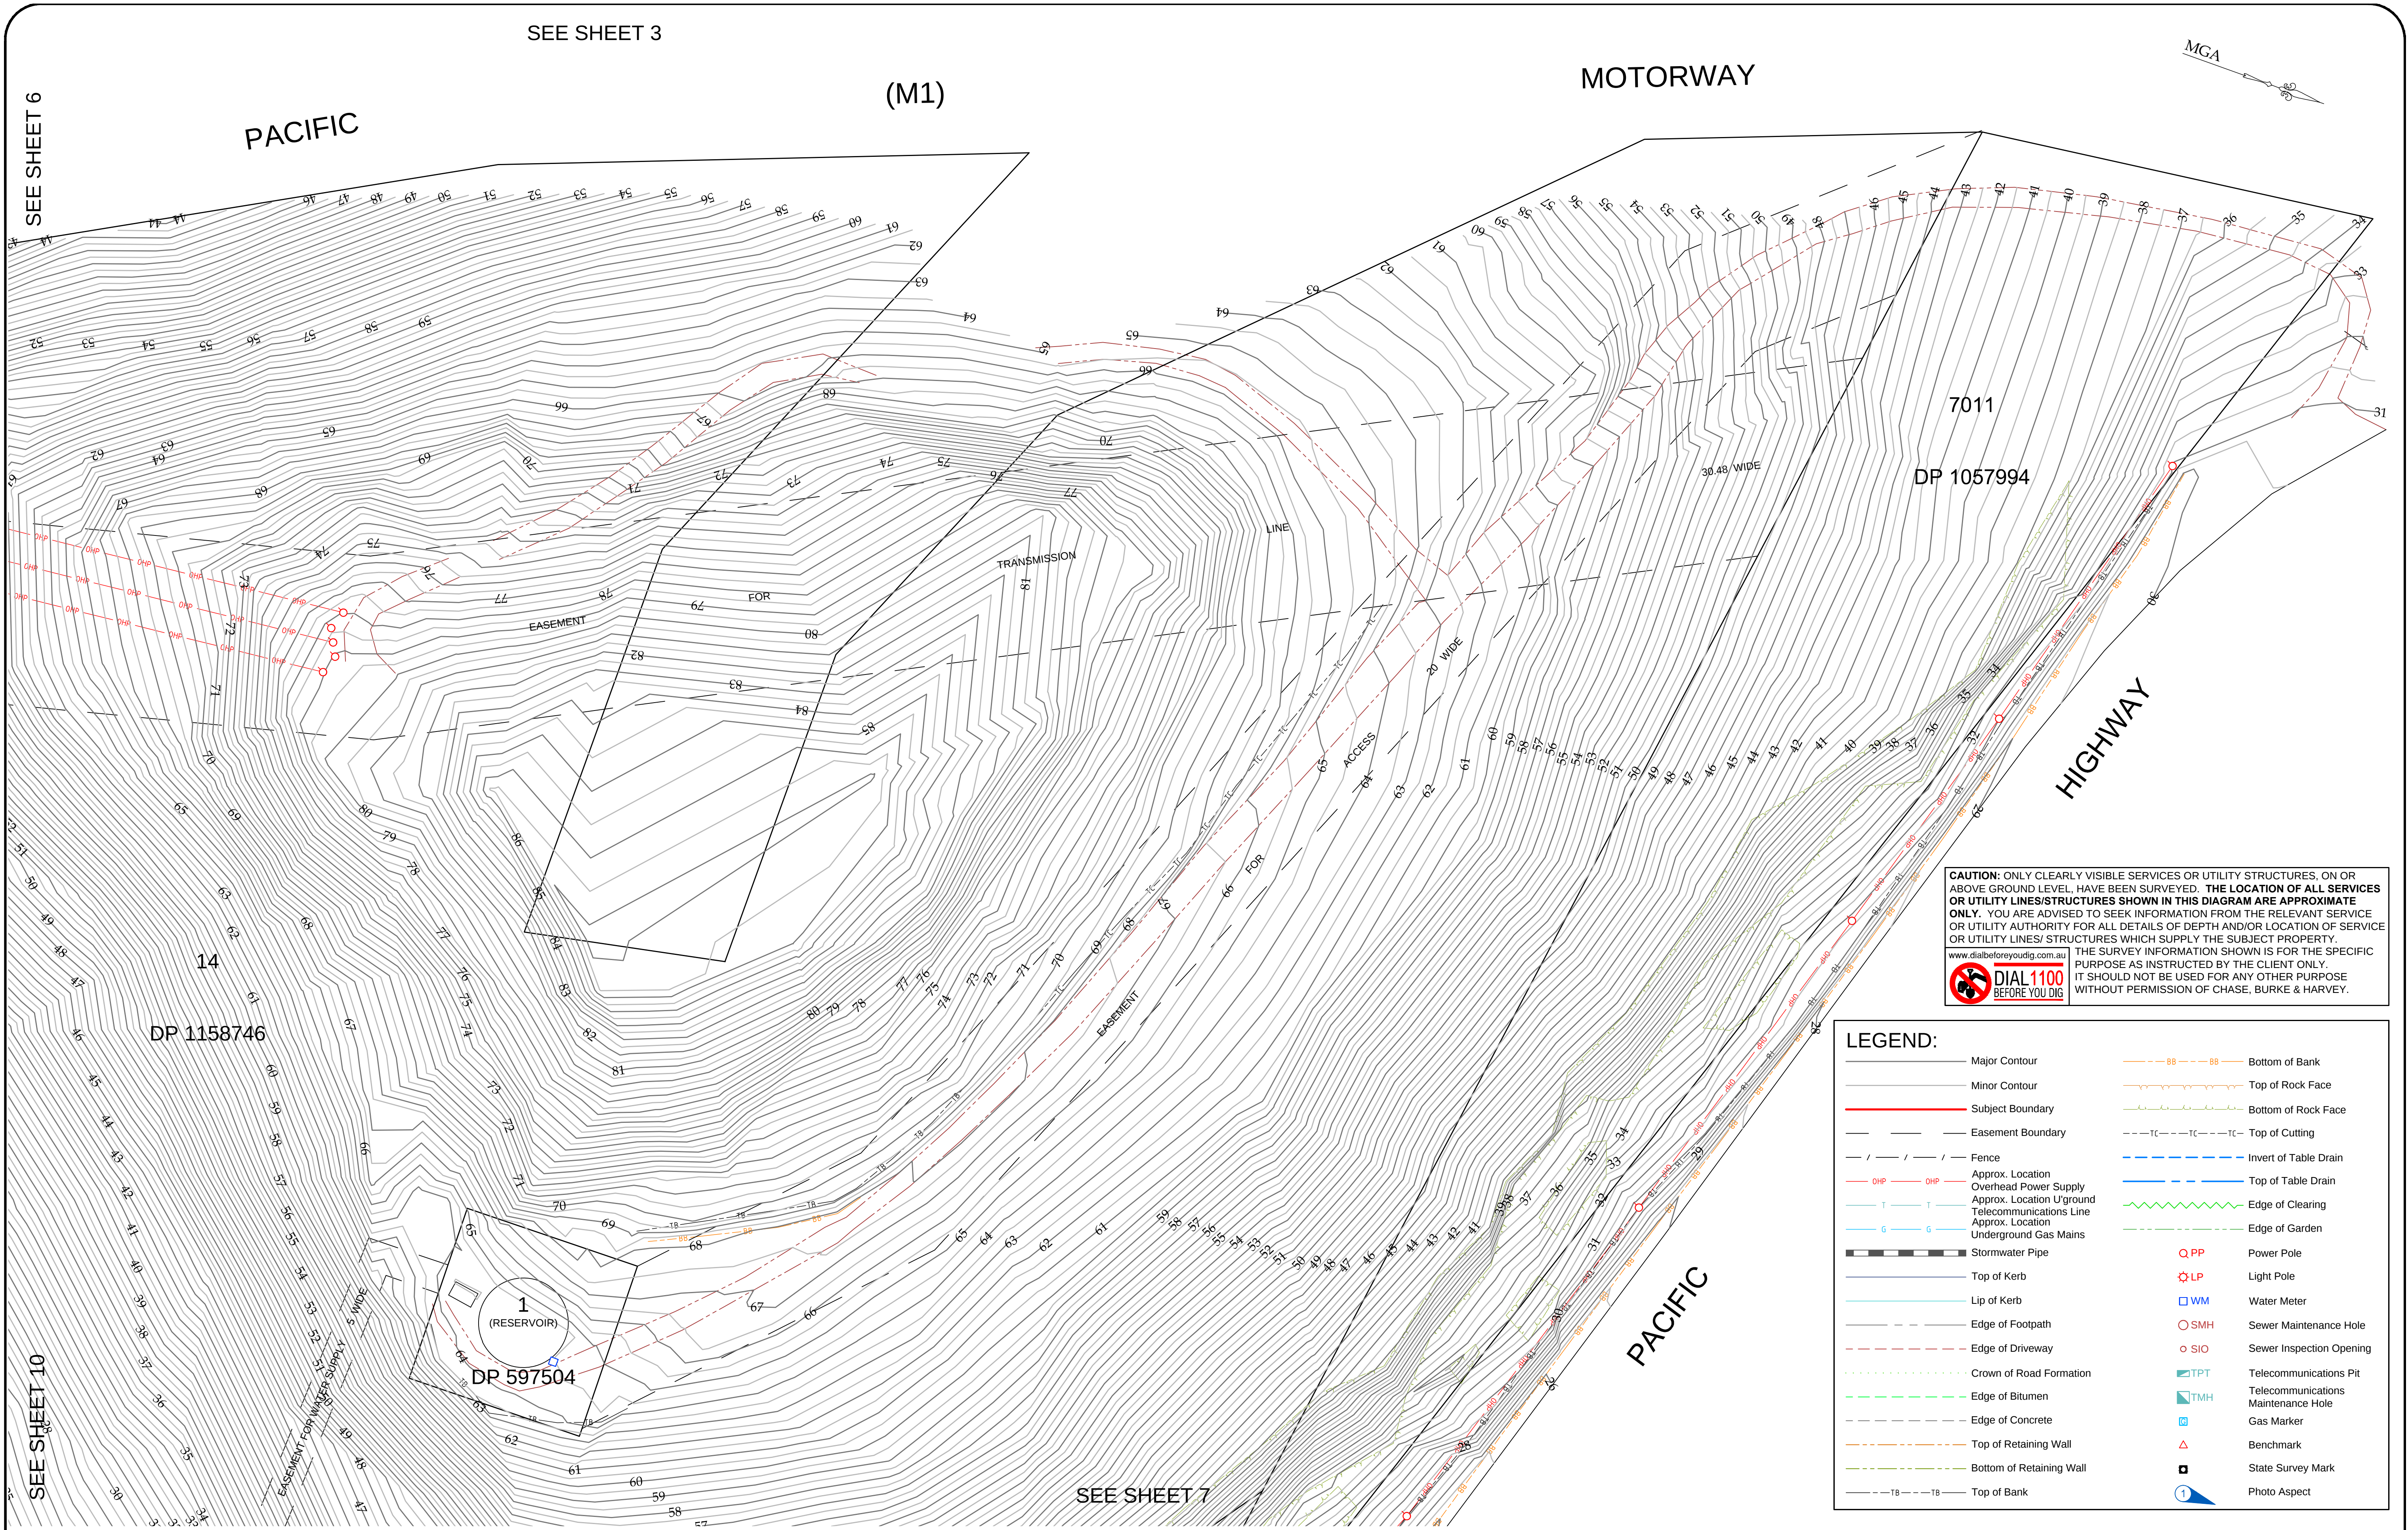


**CAUTION:** ONLY CLEARLY VISIBLE SERVICES OR UTILITY STRUCTURES, ON OR ABOVE GROUND LEVEL, HAVE BEEN SURVEYED. **THE LOCATION OF ALL SERVICES OR UTILITY LINES/STRUCTURES SHOWN IN THIS DIAGRAM ARE APPROXIMATE ONLY.** YOU ARE ADVISED TO SEEK INFORMATION FROM THE RELEVANT SERVICE OR UTILITY AUTHORITY FOR ALL DETAILS OF DEPTH AND/OR LOCATION OF SERVICE OR UTILITY LINES/ STRUCTURES WHICH SUPPLY THE SUBJECT PROPERTY.

THE SURVEY INFORMATION SHOWN IS FOR THE SPECIFIC PURPOSE AS INSTRUCTED BY THE CLIENT ONLY. IT SHOULD NOT BE USED FOR ANY OTHER PURPOSE WITHOUT PERMISSION OF CHASE, BURKE & HARVEY.

[www.dialbeforeyoudig.com.au](http://www.dialbeforeyoudig.com.au)

**DIAL 1100**  
BEFORE YOU DIG

| LEGEND:                                           |                                     |
|---------------------------------------------------|-------------------------------------|
| Major Contour                                     | Bottom of Bank                      |
| Minor Contour                                     | Top of Rock Face                    |
| Subject Boundary                                  | Bottom of Rock Face                 |
| Easement Boundary                                 | Top of Cutting                      |
| Fence                                             | Invert of Table Drain               |
| Approx. Location Overhead Power Supply            | Top of Table Drain                  |
| Approx. Location U'ground Telecommunications Line | Edge of Clearing                    |
| Approx. Location Underground Gas Mains            | Edge of Garden                      |
| Stormwater Pipe                                   | Power Pole                          |
| Top of Kerb                                       | Light Pole                          |
| Lip of Kerb                                       | Water Meter                         |
| Edge of Footpath                                  | Sewer Maintenance Hole              |
| Edge of Driveway                                  | Sewer Inspection Opening            |
| Crown of Road Formation                           | Telecommunications Pit              |
| Edge of Bitumen                                   | Telecommunications Maintenance Hole |
| Edge of Concrete                                  | Gas Marker                          |
| Top of Retaining Wall                             | Benchmark                           |
| Bottom of Retaining Wall                          | State Survey Mark                   |
| Top of Bank                                       | Photo Aspect                        |

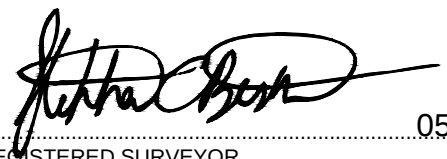

05/08/2016

REGISTERED SURVEYOR

THIS PLAN TO BE READ IN CONJUNCTION WITH CBH REPORT WITH REFERENCE: 2010142/5

DRAWING No: D10142-5

| REV | REVISION DETAILS | DATE |
|-----|------------------|------|
|     |                  |      |
|     |                  |      |
|     |                  |      |
|     |                  |      |



REDUCTION RATIO 1:500 @ A1 & 1:1000 @ A3

|              |                |                   |               |
|--------------|----------------|-------------------|---------------|
| CLIENT:      | 7032           | CONTOUR INTERVAL: | 0.5m          |
| REF:         | 2010142/5      | SURVEY FILE:      | 10-142MG      |
| SURVEYED BY: | E JACK         | DATE OF SURVEY:   | S BISHOP      |
| DRAWN BY:    | E JACK         | CHECKED BY:       | S BISHOP      |
| LOT No.      | 7032           | SECTION           | -             |
| PLAN No.     | DP 93863       | SUBURB            | MOONEY MOONEY |
| LGA          | GOSFORD        | PARISH            | COWAN         |
| COUNTY       | NORTHUMBERLAND | ORIGIN OF LEVELS: | SSM 32861     |
|              |                | R.L.:             | 7.941         |

**SURVEYING | CIVIL | DEVELOPMENT**

Erina: (02) 4367 7334  
Hornsby: (02) 9482 9498  
[www.cbhsurvey.com.au](http://www.cbhsurvey.com.au)





MEMBER OF THE PROFESSIONAL SURVEYORS OCCUPATIONAL ASSOCIATION  
LIABILITY LIMITED BY A SCHEME APPROVED UNDER PROFESSIONAL STANDARDS LEGISLATION

PLAN SHOWING LEVELS, FEATURES & CONTOURS FOR DEPARTMENT OF AGEING, DISABILITY & HOME CARE FACILITIES AT MOONEY MOONEY

|                |          |
|----------------|----------|
| SHEET No.      | 4        |
| No. of SHEETS: | 11       |
| DRAWING No:    | D10142-5 |
| REV:           |          |



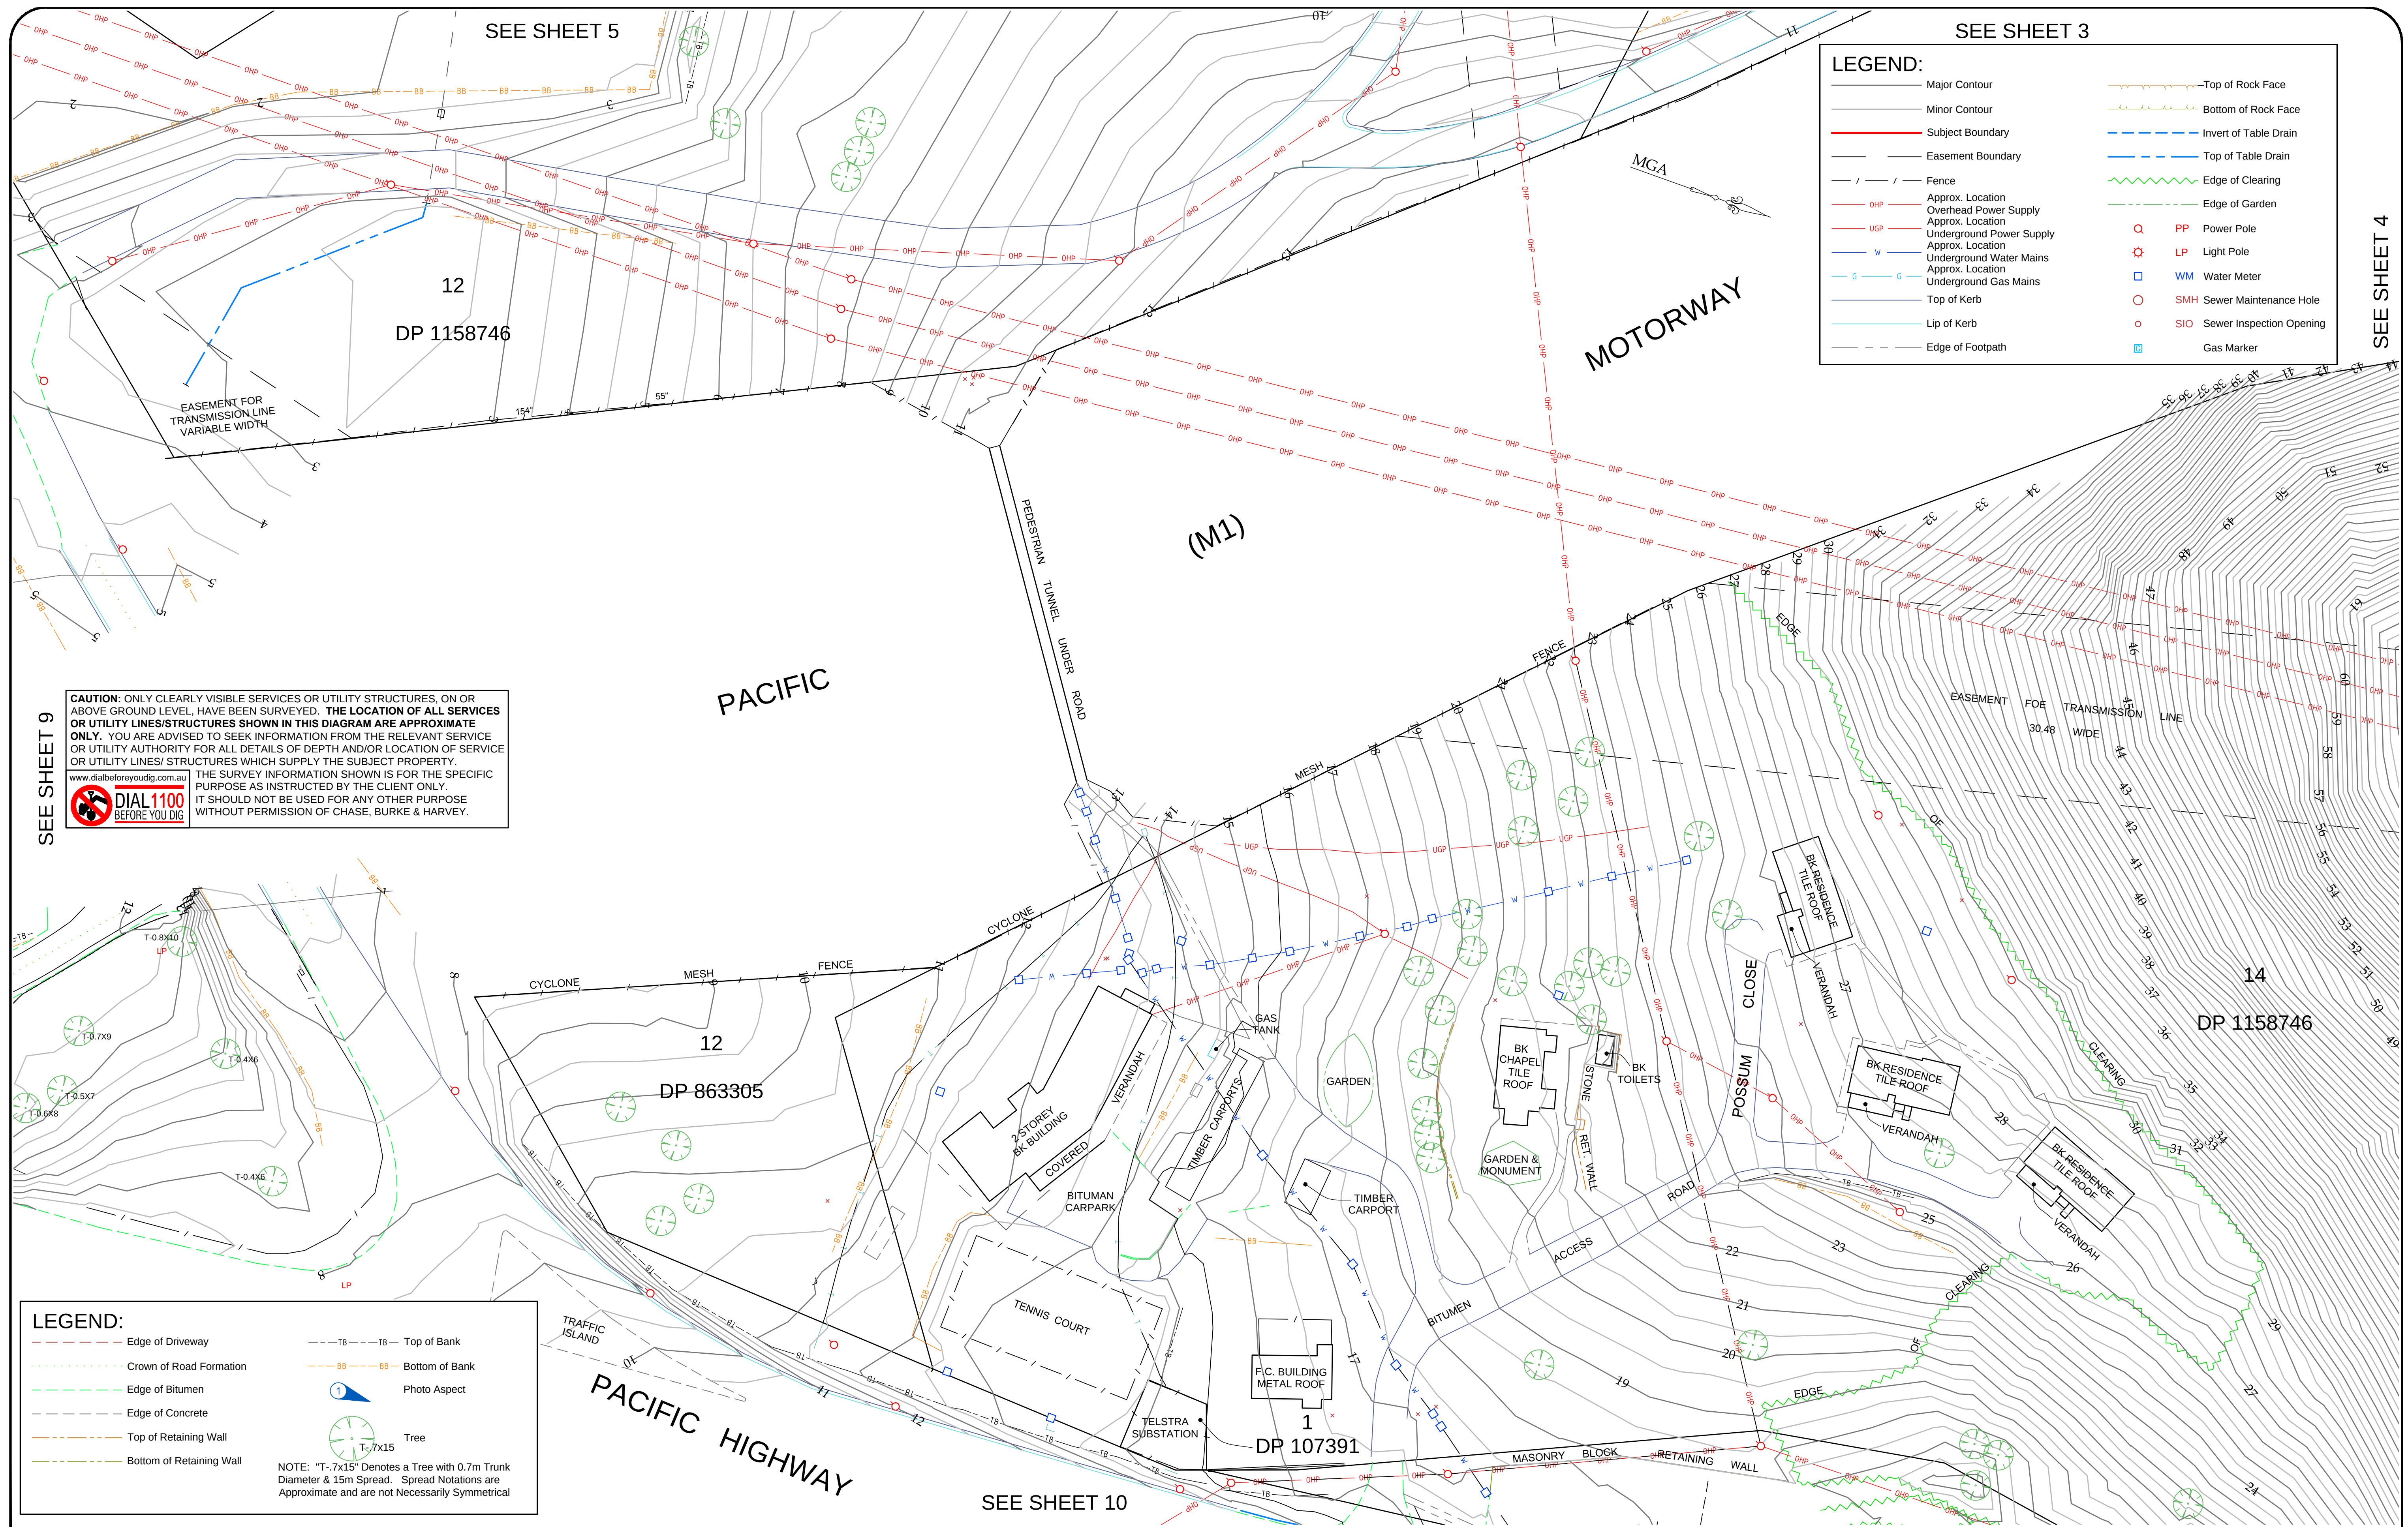
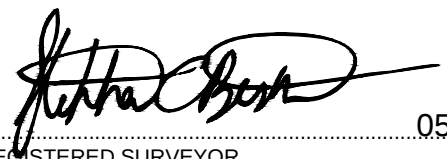
|   |     |                  |      |   |                       |          |                |                         |           |   |   |                                                                  |
|---|-----|------------------|------|---|-----------------------|----------|----------------|-------------------------|-----------|---|---|------------------------------------------------------------------|
| <br>REGISTERED SURVEYOR<br>THIS PLAN TO BE READ IN CONJUNCTION WITH CBH REPORT WITH REFERENCE: 2010142/5<br>DRAWING No: D10142-5 | REV | REVISION DETAILS | DATE | <br>REDUCTION RATIO 1:500 @ A1 & 1:1000 @ A3 | CLIENT:               | LOT No.  | 7032           | CONTOUR INTERVAL:       | 0.5m      | <b>SURVEYING   CIVIL   DEVELOPMENT</b><br>Erina: (02) 4367 7334<br>Hornsby: (02) 9482 9498<br>www.cbhsurvey.com.au<br><b>CHASE BURKE HARVEY</b><br>MEMBER OF THE PROFESSIONAL SURVEYORS OCCUPATIONAL ASSOCIATION<br>LIABILITY LIMITED BY A SCHEME APPROVED UNDER PROFESSIONAL STANDARDS LEGISLATION | PLAN SHOWING LEVELS, FEATURES & CONTOURS FOR DEPARTMENT OF AGEING, DISABILITY & HOME CARE FACILITIES AT MOONEY MOONEY | SHEET No. 6<br>No. of SHEETS: 11<br>DRAWING No: D10142-5<br>REV: |
|   |     |                  |      |   | REF: 2010142/5        | SECTION  | -              | DATUM:                  | AHD       |   |   |                                                                  |
|   |     |                  |      |   | SURVEY FILE: 10-142MG | PLAN No. | DP 93863       | AUSTRALIAN HEIGHT DATUM | SSM 32861 |   |   |                                                                  |
|   |     |                  |      |   | SURVEYED BY:          | SUBURB   | MOONEY MOONEY  | ORIGIN OF LEVELS:       |           |   |   |                                                                  |
|   |     |                  |      |   | DATE OF SURVEY:       | LGA      | GOSFORD        | R.L.:                   | 7.941     |   |   |                                                                  |
|   |     |                  |      |   | DRAWN BY: E JACK      | PARISH   | COWAN          |                         |           |   |   |                                                                  |
|   |     |                  |      |   | CHECKED BY: S BISHOP  | COUNTY   | NORTHUMBERLAND |                         |           |   |   |                                                                  |



**LEGEND:**

- Major Contour
- Minor Contour
- Subject Boundary
- Easement Boundary
- Fence
- Approx. Location Overhead Power Supply
- Approx. Location Underground Power Supply
- Approx. Location Underground Water Mains
- Approx. Location U'ground Telecommunications Line
- Approx. Location Underground Gas Mains
- Stormwater Pipe
- Top of Kerb
- Lip of Kerb
- Edge of Footpath
- Edge of Driveway
- Crown of Road Formation
- Edge of Bitumen
- Edge of Concrete
- Top of Retaining Wall
- Bottom of Retaining Wall
- Top of Bank
- Bottom of Bank
- Top of Rock Face
- Bottom of Rock Face
- Top of Cutting
- Invert of Table Drain
- Top of Table Drain
- Edge of Clearing
- Edge of Garden
- Power Pole
- Light Pole
- Water Meter
- Sewer Maintenance Hole
- Sewer Inspection Opening
- Telecommunications Pit
- Telecommunications Maintenance Hole
- Gas Marker
- Benchmark
- State Survey Mark
- Photo Aspect
- Palm
- Tree


NOTE: "T-7x15" Denotes a Tree with 0.7m Trunk Diameter & 15m Spread. Spread Notations are Approximate and are not Necessarily Symmetrical

**CAUTION:** ONLY CLEARLY VISIBLE SERVICES OR UTILITY STRUCTURES, ON OR ABOVE GROUND LEVEL, HAVE BEEN SURVEYED. **THE LOCATION OF ALL SERVICES OR UTILITY LINES/STRUCTURES SHOWN IN THIS DIAGRAM ARE APPROXIMATE ONLY.** YOU ARE ADVISED TO SEEK INFORMATION FROM THE RELEVANT SERVICE OR UTILITY AUTHORITY FOR ALL DETAILS OF DEPTH AND/OR LOCATION OF SERVICE OR UTILITY LINES/ STRUCTURES WHICH SUPPLY THE SUBJECT PROPERTY.

THE SURVEY INFORMATION SHOWN IS FOR THE SPECIFIC PURPOSE AS INSTRUCTED BY THE CLIENT ONLY. IT SHOULD NOT BE USED FOR ANY OTHER PURPOSE WITHOUT PERMISSION OF CHASE, BURKE & HARVEY.

**DIAL 1100 BEFORE YOU DIG**

|   |     |                  |      |                                              |              |           |                 |                   |                         |   |             |                |          |
|---|-----|------------------|------|----------------------------------------------|--------------|-----------|-----------------|-------------------|-------------------------|---|-------------|----------------|----------|
| <br>REGISTERED SURVEYOR<br>THIS PLAN TO BE READ IN CONJUNCTION WITH CBH REPORT WITH REFERENCE: 2010142/5<br>DRAWING No: D10142-5 | REV | REVISION DETAILS | DATE | <br>REDUCTION RATIO 1:500 @ A1 & 1:1000 @ A3 | CLIENT:      | LOT No.   | 7032            | CONTOUR INTERVAL: | 0.5m                    | <b>SURVEYING   CIVIL   DEVELOPMENT</b><br>Erina: (02) 4367 7334<br>Hornsby: (02) 9482 9498<br>www.cbhsurvey.com.au<br><b>CHASE BURKE HARVEY</b><br>MEMBER OF THE PROFESSIONAL SURVEYORS OCCUPATIONAL ASSOCIATION<br>LIABILITY LIMITED BY A SCHEME APPROVED UNDER PROFESSIONAL STANDARDS LEGISLATION | SHEET No.   | 7              |          |
|   |     |                  |      |                                              | REF:         | 2010142/5 | SURVEY FILE:    | 10-142MG          | DATUM:                  |   | AHD         | No. of SHEETS: | 11       |
|   |     |                  |      |                                              | SURVEYED BY: |           | DATE OF SURVEY: |                   | AUSTRALIAN HEIGHT DATUM |   | SSM 32861   | DRAWING No:    | D10142-5 |
|   |     |                  |      |                                              | DRAWN BY:    | E JACK    | CHECKED BY:     | S BISHOP          | ORIGIN OF LEVELS:       |   | R.L.: 7.941 | REV:           |          |
|   |     |                  |      |                                              |              |           |                 |                   | PARISH                  |   | COWAN       |                |          |
|   |     |                  |      |                                              |              |           | COUNTY          | NORTHUMBERLAND    |                         |   |             |                |          |

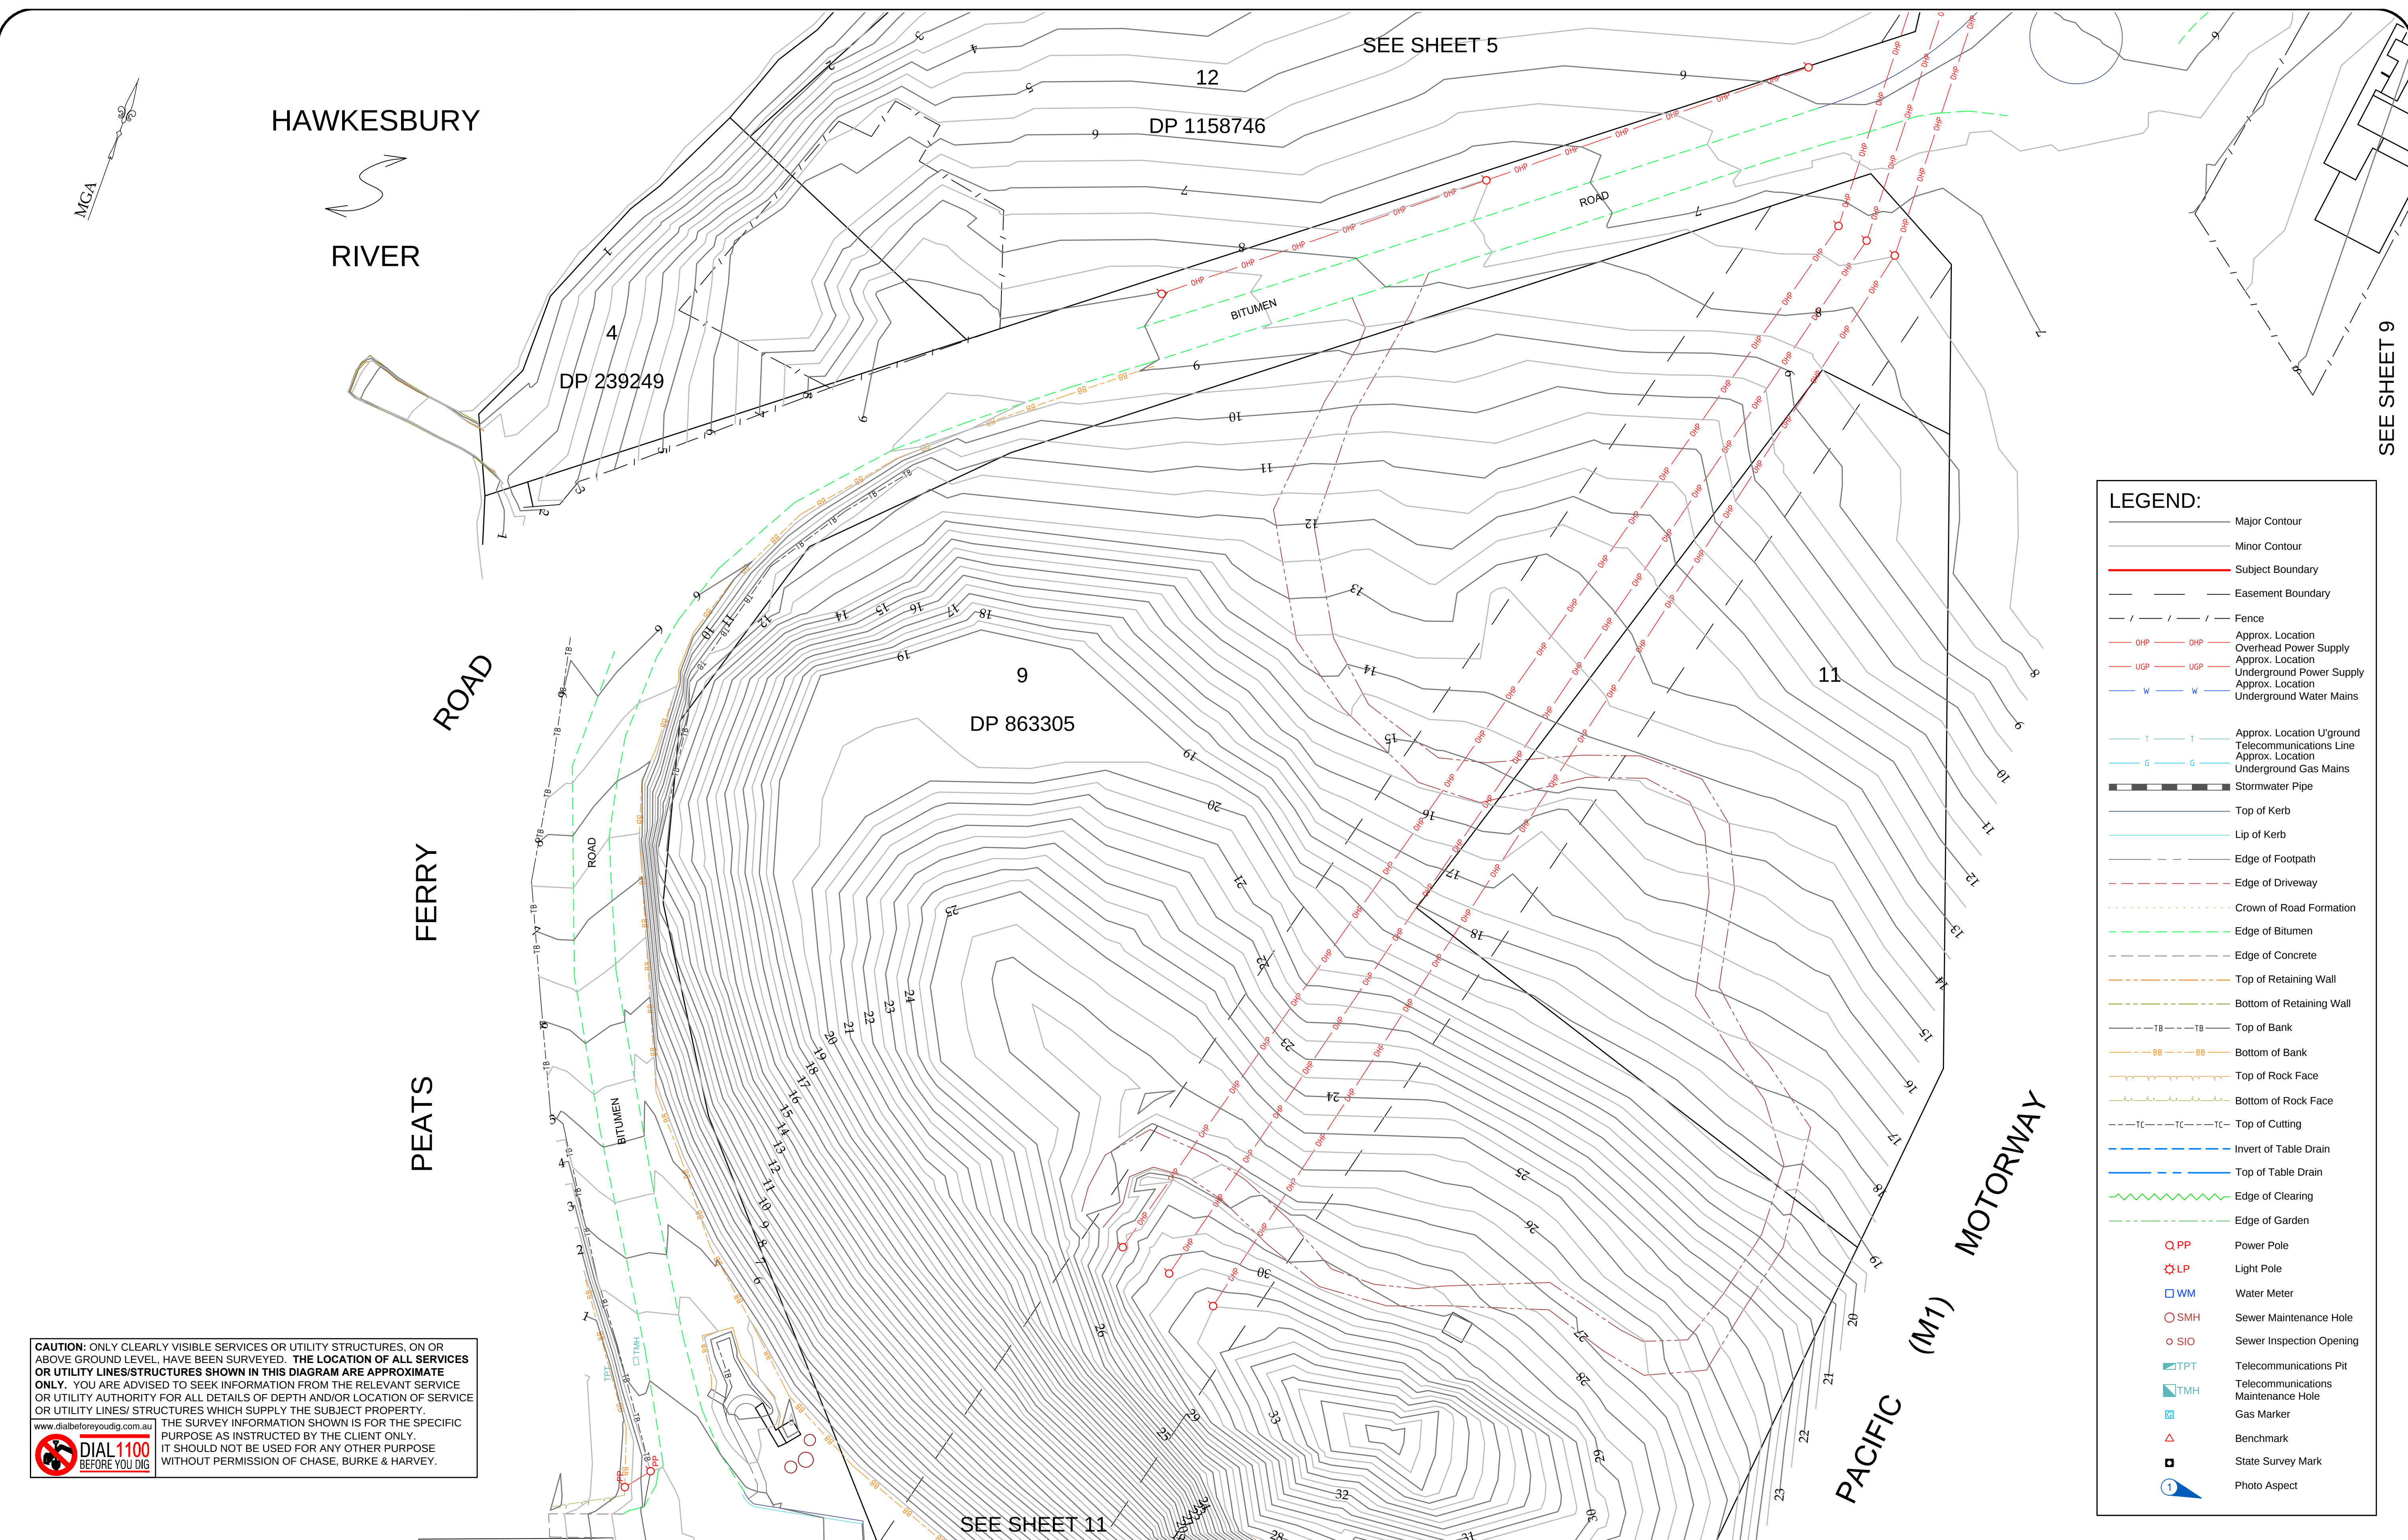

**CAUTION:** ONLY CLEARLY VISIBLE SERVICES OR UTILITY STRUCTURES, ON OR ABOVE GROUND LEVEL, HAVE BEEN SURVEYED. **THE LOCATION OF ALL SERVICES OR UTILITY LINES/STRUCTURES SHOWN IN THIS DIAGRAM ARE APPROXIMATE ONLY.** YOU ARE ADVISED TO SEEK INFORMATION FROM THE RELEVANT SERVICE OR UTILITY AUTHORITY FOR ALL DETAILS OF DEPTH AND/OR LOCATION OF SERVICE OR UTILITY LINES/ STRUCTURES WHICH SUPPLY THE SUBJECT PROPERTY.

THE SURVEY INFORMATION SHOWN IS FOR THE SPECIFIC PURPOSE AS INSTRUCTED BY THE CLIENT ONLY. IT SHOULD NOT BE USED FOR ANY OTHER PURPOSE WITHOUT PERMISSION OF CHASE, BURKE & HARVEY.

www.dialbeforeyoudig.com.au  
**DIAL 1100 BEFORE YOU DIG**

**LEGEND:**

- Major Contour
- Minor Contour
- Subject Boundary
- Easement Boundary
- Fence
- OHP (Approx. Location Overhead Power Supply)
- UGP (Approx. Location Underground Power Supply)
- W (Approx. Location Underground Water Mains)
- T (Approx. Location U'ground Telecommunications Line)
- G (Approx. Location Underground Gas Mains)
- Stormwater Pipe
- Top of Kerb
- Lip of Kerb
- Edge of Footpath
- Edge of Driveway
- Crown of Road Formation
- Edge of Bitumen
- Edge of Concrete
- Top of Retaining Wall
- Bottom of Retaining Wall
- Top of Bank
- Bottom of Bank
- Top of Rock Face
- Bottom of Rock Face
- Top of Cutting
- Invert of Table Drain
- Top of Table Drain
- Edge of Clearing
- Edge of Garden
- Q PP (Power Pole)
- LP (Light Pole)
- WM (Water Meter)
- SMH (Sewer Maintenance Hole)
- SIO (Sewer Inspection Opening)
- TPT (Telecommunications Pit)
- TMH (Telecommunications Maintenance Hole)
- Gas Marker
- Benchmark
- State Survey Mark
- Photo Aspect

|   |     |                  |      |                                                                                           |                  |                       |          |                   |                         |   |   |   |
|---|-----|------------------|------|-------------------------------------------------------------------------------------------|------------------|-----------------------|----------|-------------------|-------------------------|---|---|---|
| <div></div> <div>05/08/2016</div> <div>REGISTERED SURVEYOR</div> <div>THIS PLAN TO BE READ IN CONJUNCTION<br/>WITH CBH REPORT WITH REFERENCE: 2010142/5</div> <div>DRAWING No: D10142-5</div> | REV | REVISION DETAILS | DATE | <div><div>051020304050</div><div>REDUCTION RATIO 1:500 @ A1 &amp; 1:1000 @ A3</div></div> | CLIENT:          | LOT No.               | 7032     | CONTOUR INTERVAL: | 0.5m                    | <div><div>SURVEYING   CIVIL   DEVELOPMENT</div><div><div>Erina: (02) 4367 7334</div><div>Hornsby: (02) 9482 9498</div><div>www.cbhsurvey.com.au</div></div><div><div>CHASE</div><div>BURKE</div><div>HARVEY</div></div><div>MEMBER OF THE PROFESSIONAL SURVEYORS OCCUPATIONAL ASSOCIATION<br/>LIABILITY LIMITED BY A SCHEME APPROVED UNDER PROFESSIONAL STANDARDS LEGISLATION</div></div> | <div>PLAN SHOWING LEVELS, FEATURES<br/>&amp; CONTOURS FOR DEPARTMENT OF<br/>AGEING, DISABILITY &amp; HOME CARE<br/>FACILITIES AT MOONEY MOONEY</div> | <div><div>SHEET No. 8</div><div>No. of SHEETS: 11</div><div>DRAWING No: D10142-5</div><div>REV:</div></div> |
|   |     |                  |      |                                                                                           | REF: 2010142/5   | SURVEY FILE: 10-142MG | SECTION  | -                 | DATUM: AHD              |   |   |   |
|   |     |                  |      |                                                                                           | SURVEYED BY:     | DATE OF SURVEY:       | PLAN No. | DP 93863          | AUSTRALIAN HEIGHT DATUM |   |   |   |
|   |     |                  |      |                                                                                           |                  |                       | SUBURB   | MOONEY MOONEY     | ORIGIN OF LEVELS:       |   |   |   |
|   |     |                  |      |                                                                                           |                  |                       | LGA      | GOSFORD           | SSM 32861               |   |   |   |
|   |     |                  |      |                                                                                           |                  |                       | PARISH   | COWAN             | R.L.:                   |   |   |   |
|   |     |                  |      |                                                                                           | DRAWN BY: E JACK | CHECKED BY: S BISHOP  | COUNTY   | NORTHUMBERLAND    | 7.941                   |   |   |   |