



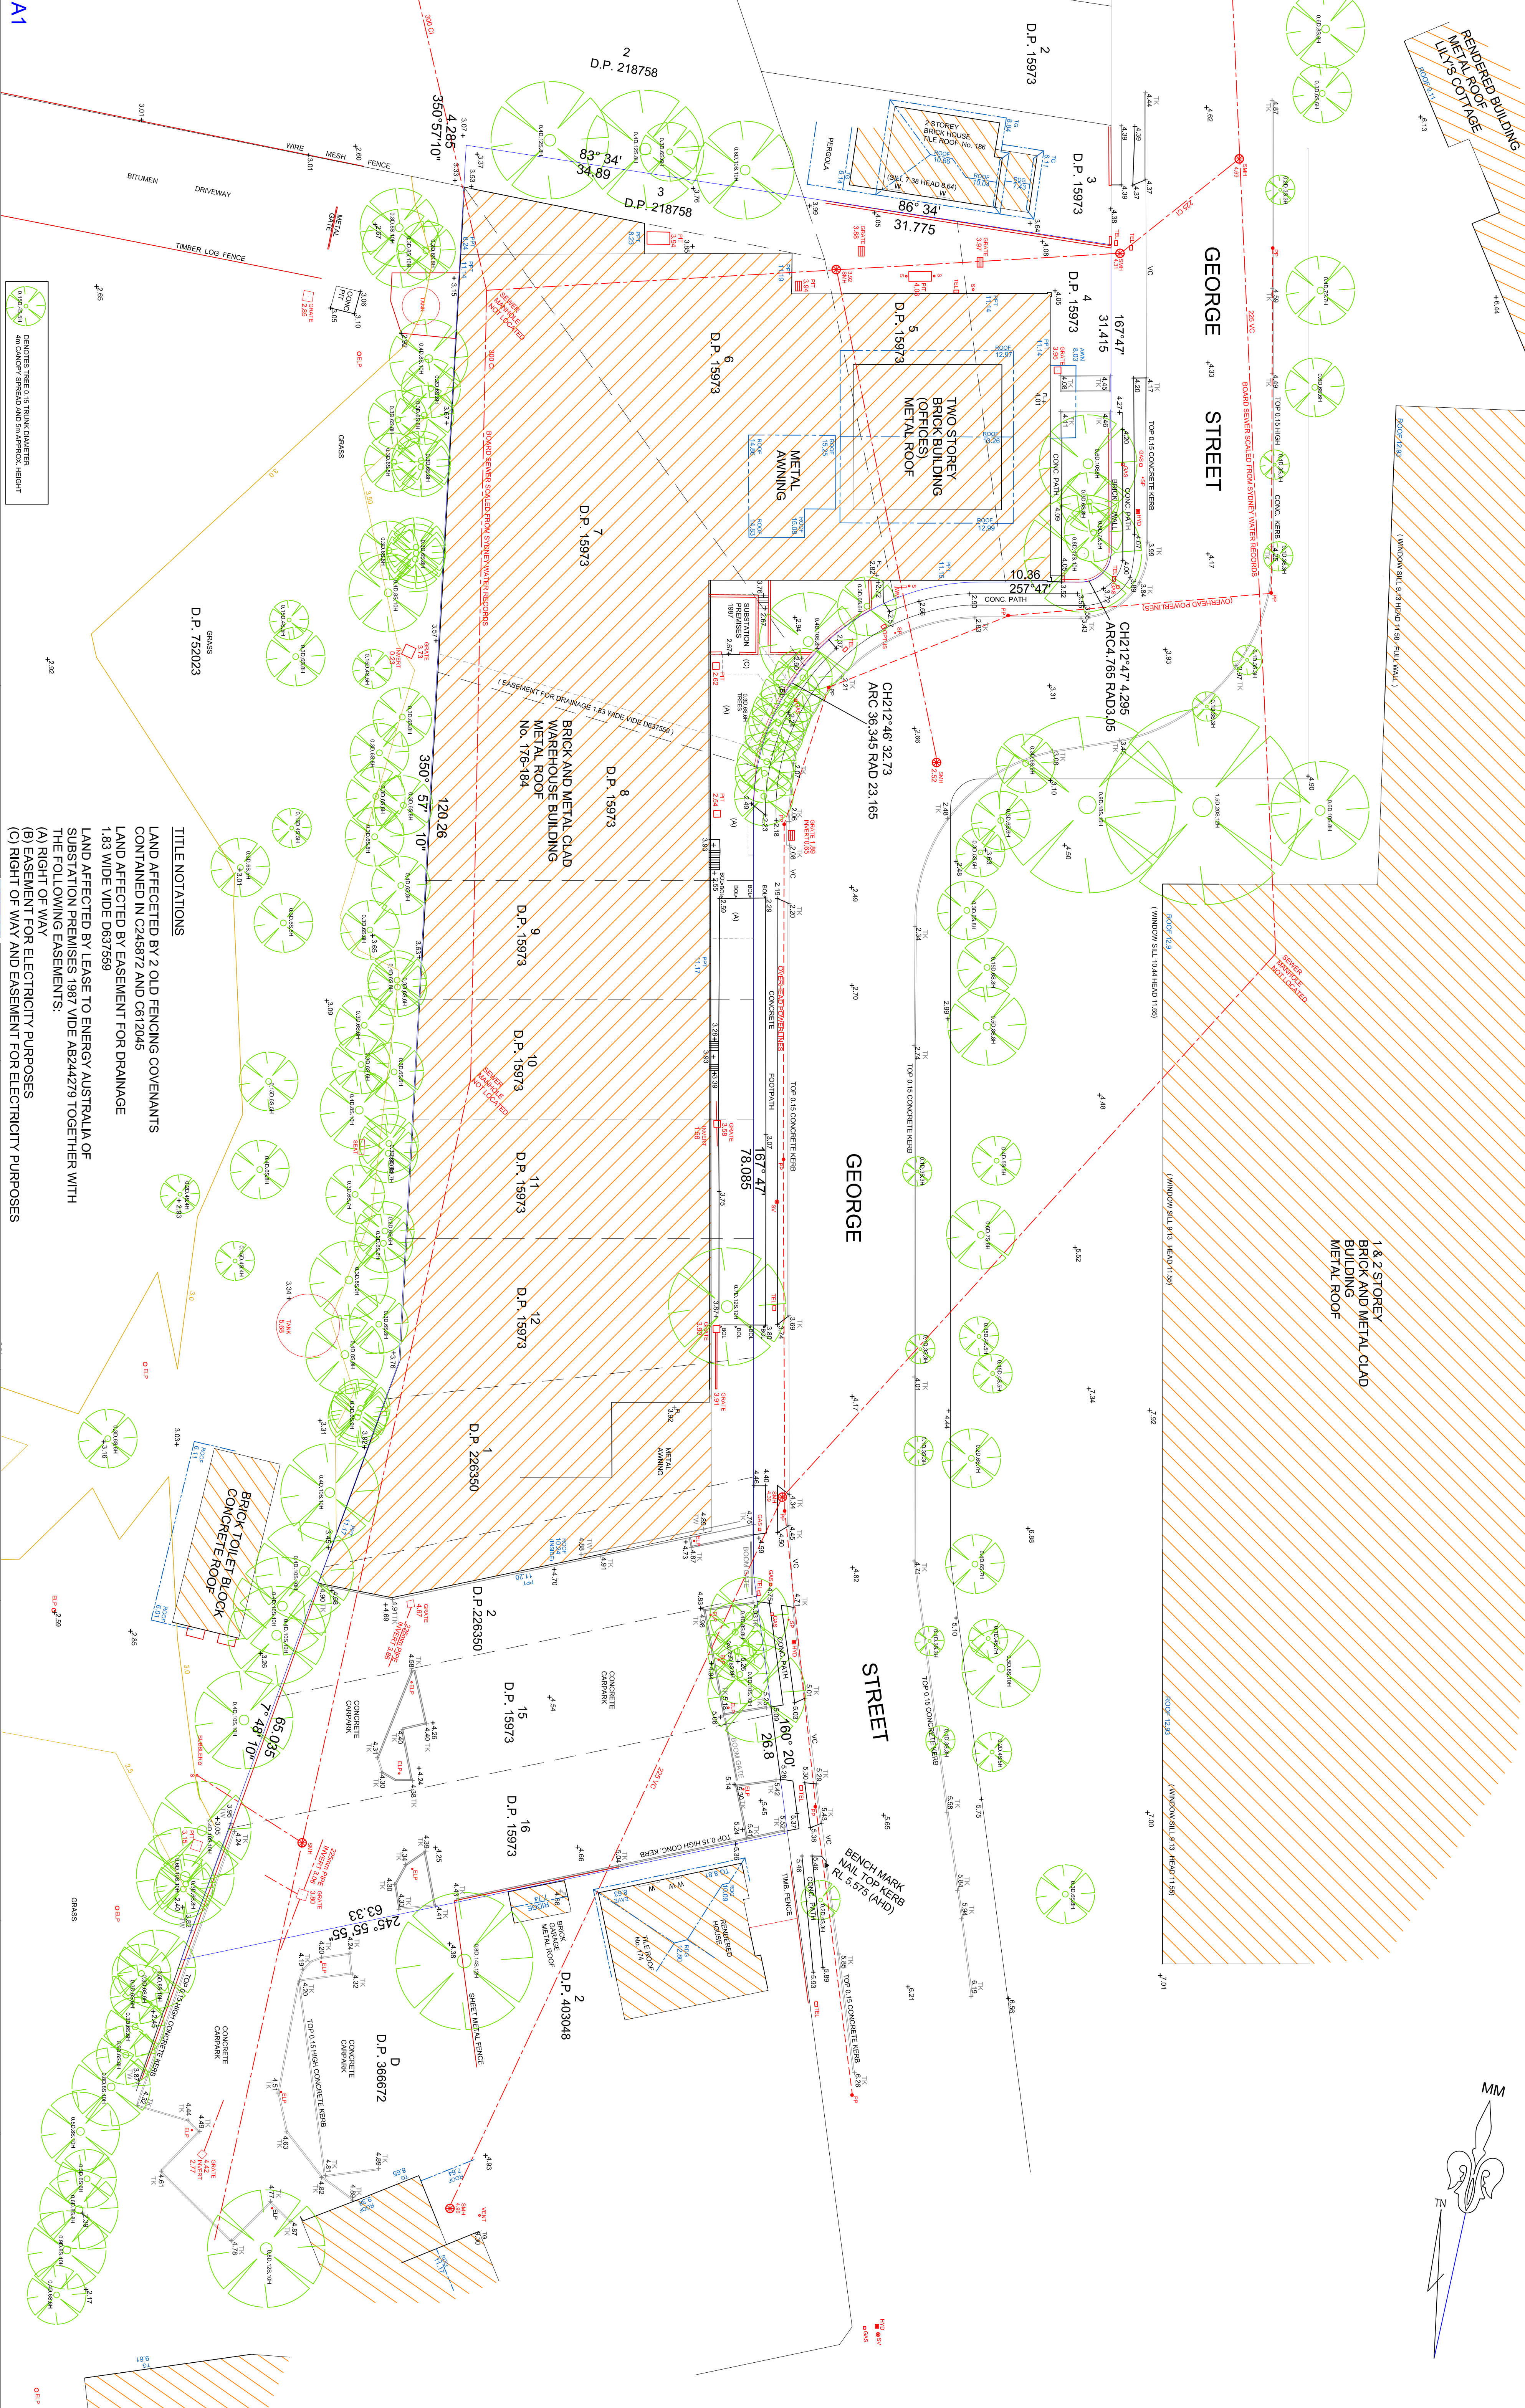

A1

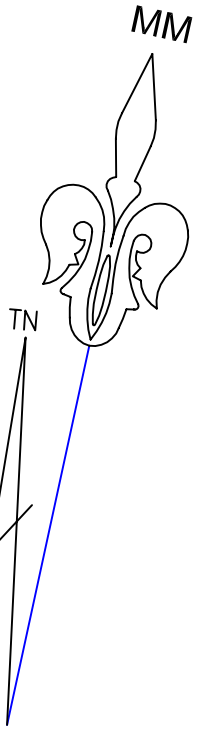

LEGEND

* NOT ALL SERVICES SHOWN
* VISIBLE ACCESSIBLE SERVICES ONLY HAVE BEEN LOCATED

EIP - ELECTRIC LIGHT POLE
HYD - HYDRANT
PP - POWER POLE
SM - SEWER MANHOLE
SP - SIGN POST
SV - STOP VALVE
TEL - TELEPHONE
WV - WATER VALVE
WM - WATER METER
TW - TOP WALL
TK - TOP KERB
BOL - STEEL BOLLARD

© PROJECT SURVEYORS - 2011
REPRODUCTION WITHOUT WRITTEN APPROVAL IS STRICTLY PROHIBITED

CLIENT: GEORGE CONCORD PTY LTD
PLAN OF: No176-184 GEORGE ST,
CONCORD

SCALE 1:300
0 10 20 30

MACQUARIE PARK
PO Box 4004
MACQUARIE CENTRE NSW 2113
SUITE 404, LEVEL 4
No13-15 LYON PARK ROAD,
MACQUARIE PARK NSW 2113
PHONE : 9888 3848
FAX : 9888 3875
email: office@projectsurveyors.com.au
www.projectsurveyors.com.au
ABN 20 068 433 974

PROJECT SURVEYORS
Professional Innovative... Results.

NOTES :
* THIS DETAIL SURVEY IS NOT A SURVEY AS DEFINED BY THE SURVEYING ACT 2002.
* BEARINGS AND DISTANCES ARE BY TITLE AND ARE SUBJECT TO SURVEY INVESTIGATION
* BEARINGS RELATE TO MAGNETIC NORTH
* TOTAL SITE AREA IS 8072m²
* CALCULATED FROM TITLE INFORMATION
* THE POSITION OF IMPROVEMENTS IN RELATION TO BOUNDARIES IS DIAGRAMMATIC ONLY
* NEIGHBOURING HOUSES, RIDGE AND ROOF POSITIONS ARE APPROXIMATE ONLY
* THIS PLAN SHOULD BE READ IN CONJUNCTION WITH REPORT OF THE SAME REFERENCE

* NOT ALL SERVICES SHOWN
* VISIBLE ACCESSIBLE SERVICES ONLY HAVE BEEN LOCATED

EIP - ELECTRIC LIGHT POLE
HYD - HYDRANT
PP - POWER POLE
SM - SEWER MANHOLE
SP - SIGN POST
SV - STOP VALVE
TEL - TELEPHONE
WV - WATER VALVE
WM - WATER METER
TW - TOP WALL
TK - TOP KERB
BOL - STEEL BOLLARD



© PROJECT SURVEYORS - 2011
REPRODUCTION WITHOUT WRITTEN APPROVAL IS STRICTLY PROHIBITED

CLIENT: GEORGE CONCORD PTY LTD
PLAN OF: No176-184 GEORGE ST,
CONCORD

SCALE 1:300
0 10 20 30

MACQUARIE PARK
PO Box 4004
MACQUARIE CENTRE NSW 2113
SUITE 404, LEVEL 4
No13-15 LYON PARK ROAD,
MACQUARIE PARK NSW 2113
PHONE : 9888 3848
FAX : 9888 3875
email: office@projectsurveyors.com.au
www.projectsurveyors.com.au
ABN 20 068 433 974



PROJECT SURVEYORS
Professional Innovative... Results.