


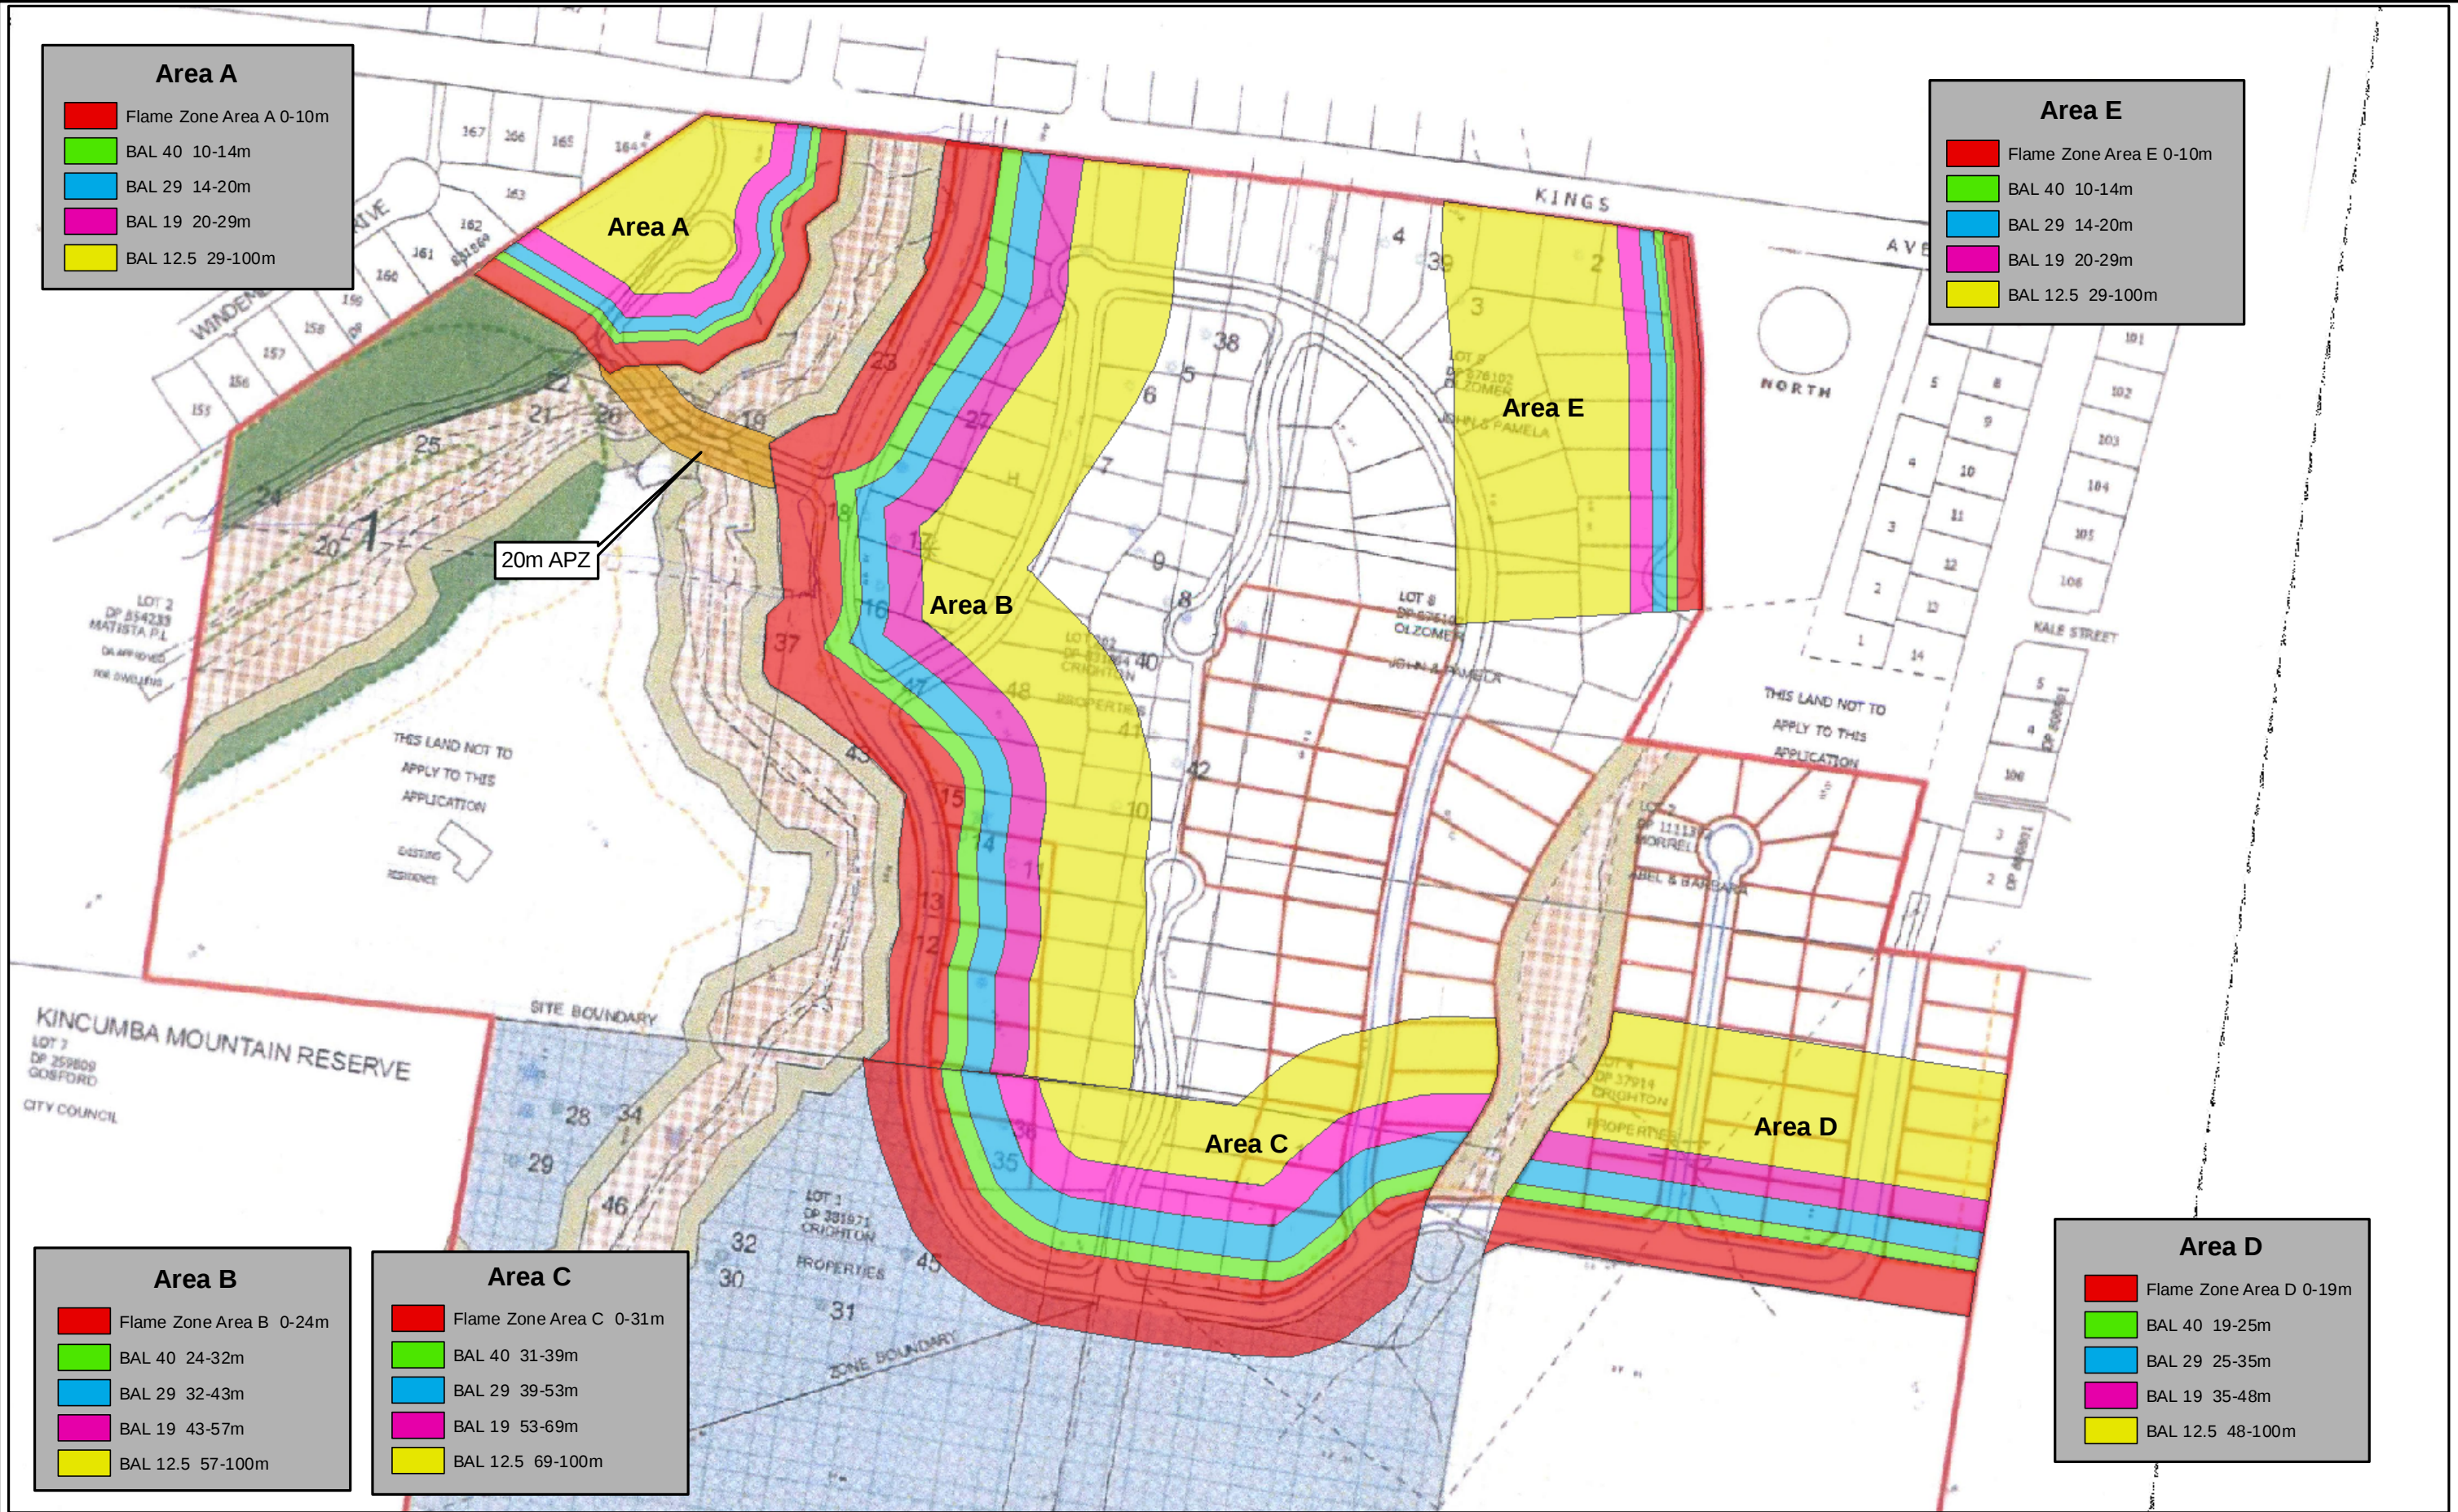

Plan for indicative purposes only. Not for detailed measurement.



ABN: 62 274 841 042
PO Box 4300
78 York Street
ast Gosford NSW 2250
Ph: (02) 4324 7888
Fax: (02) 4324 7899
cegconsult@bigpond.com



0 25 50 75 100 m

1:2,500 Approximate at A3

Original plan produced in A3 colour

Drawing No.	10050	Date
Drawn By	DC	29/11/10
Amendment		Date
A		
B		
C		

Figure 1

Bushfire Hazard Assessment

Kings Avenue, Terrigal

Source: Aerial © Department of Lands 2010