


Appendix B

Landscape Master Plan

TREE SCHEDULE					
Botanical Name	Common Name	Spread	Height	Qty	Size
Acer negundo 'Argentum'	Silver Box Elder	8	10	5	100 Litre
Acer platinoides 'Crimson King'	Crimson Norway Maple	8	18	4	100 Litre
Cedrus deodara	Deodar	12	25	2	100 Litre
Eucalyptus mannifera maculosa	White Gum	8	10	15	45 Litre
Eucalyptus melliodora	Yellow Box	10	15	7	45 Litre
Eucalyptus sideroxylon	Red Ironbark	10	20	10	45 Litre
Eucalyptus viminalis	Ribbon Gum	10	20	10	45 Litre
Fraxinus excelsior 'Aurea'	Golden Ash	8	12	4	100 Litre
Fraxinus angustifolia 'Raywood'	Claret Ash	12	8	3	100 Litre
Liquidambar styraciflua	Liquidambar	10	25	3	100 Litre
Nyssa sylvatica	Tupelo	8	15	8	100 Litres
Platanus orientalis	Oriental Plane Tree	12	20	4	100 Litre
Populus deltoides	Cottonwood	8	15	16	100 Litre
Populus nigra 'Italica'	Lombardy Poplar	30	10	16	100 Litre
Pyrus ussuriensis	Manchurian Pear	8	12	6	100 Litre
Quercus palustris	Pin Oak	12	25	5	100 Litre
Quercus robur	English Oak	12	20	2	100 Litre
Robinia pseudoacacia 'Frisia'	Golden Robinia	8	15	4	100 Litre
Ulmus parvifolia	Chinese Elm	10	8	5	100 Litre
Ulmus carpinifolia 'Variegata'	Silver Elm	10	20	7	100 Litre
Ulmus glabra 'Lutescens'	Golden Elm	10	12	1	100 Litre
Taxodium distichum	Swamp Cypress	12	25	5	100 Litre

Screen and windbreak of a mix of Eucalypts planted as 3 rows, 3 metres between rows, 3 metres between trees, 2 metres from boundary fence.
To base of Eucalypts, plant a row of a mix of native shrubs, 3 metres from trees. Species choice to be advised by Warren Walker of WARIAPENDI NURSERY.

NEIGHBOURS HOTEL

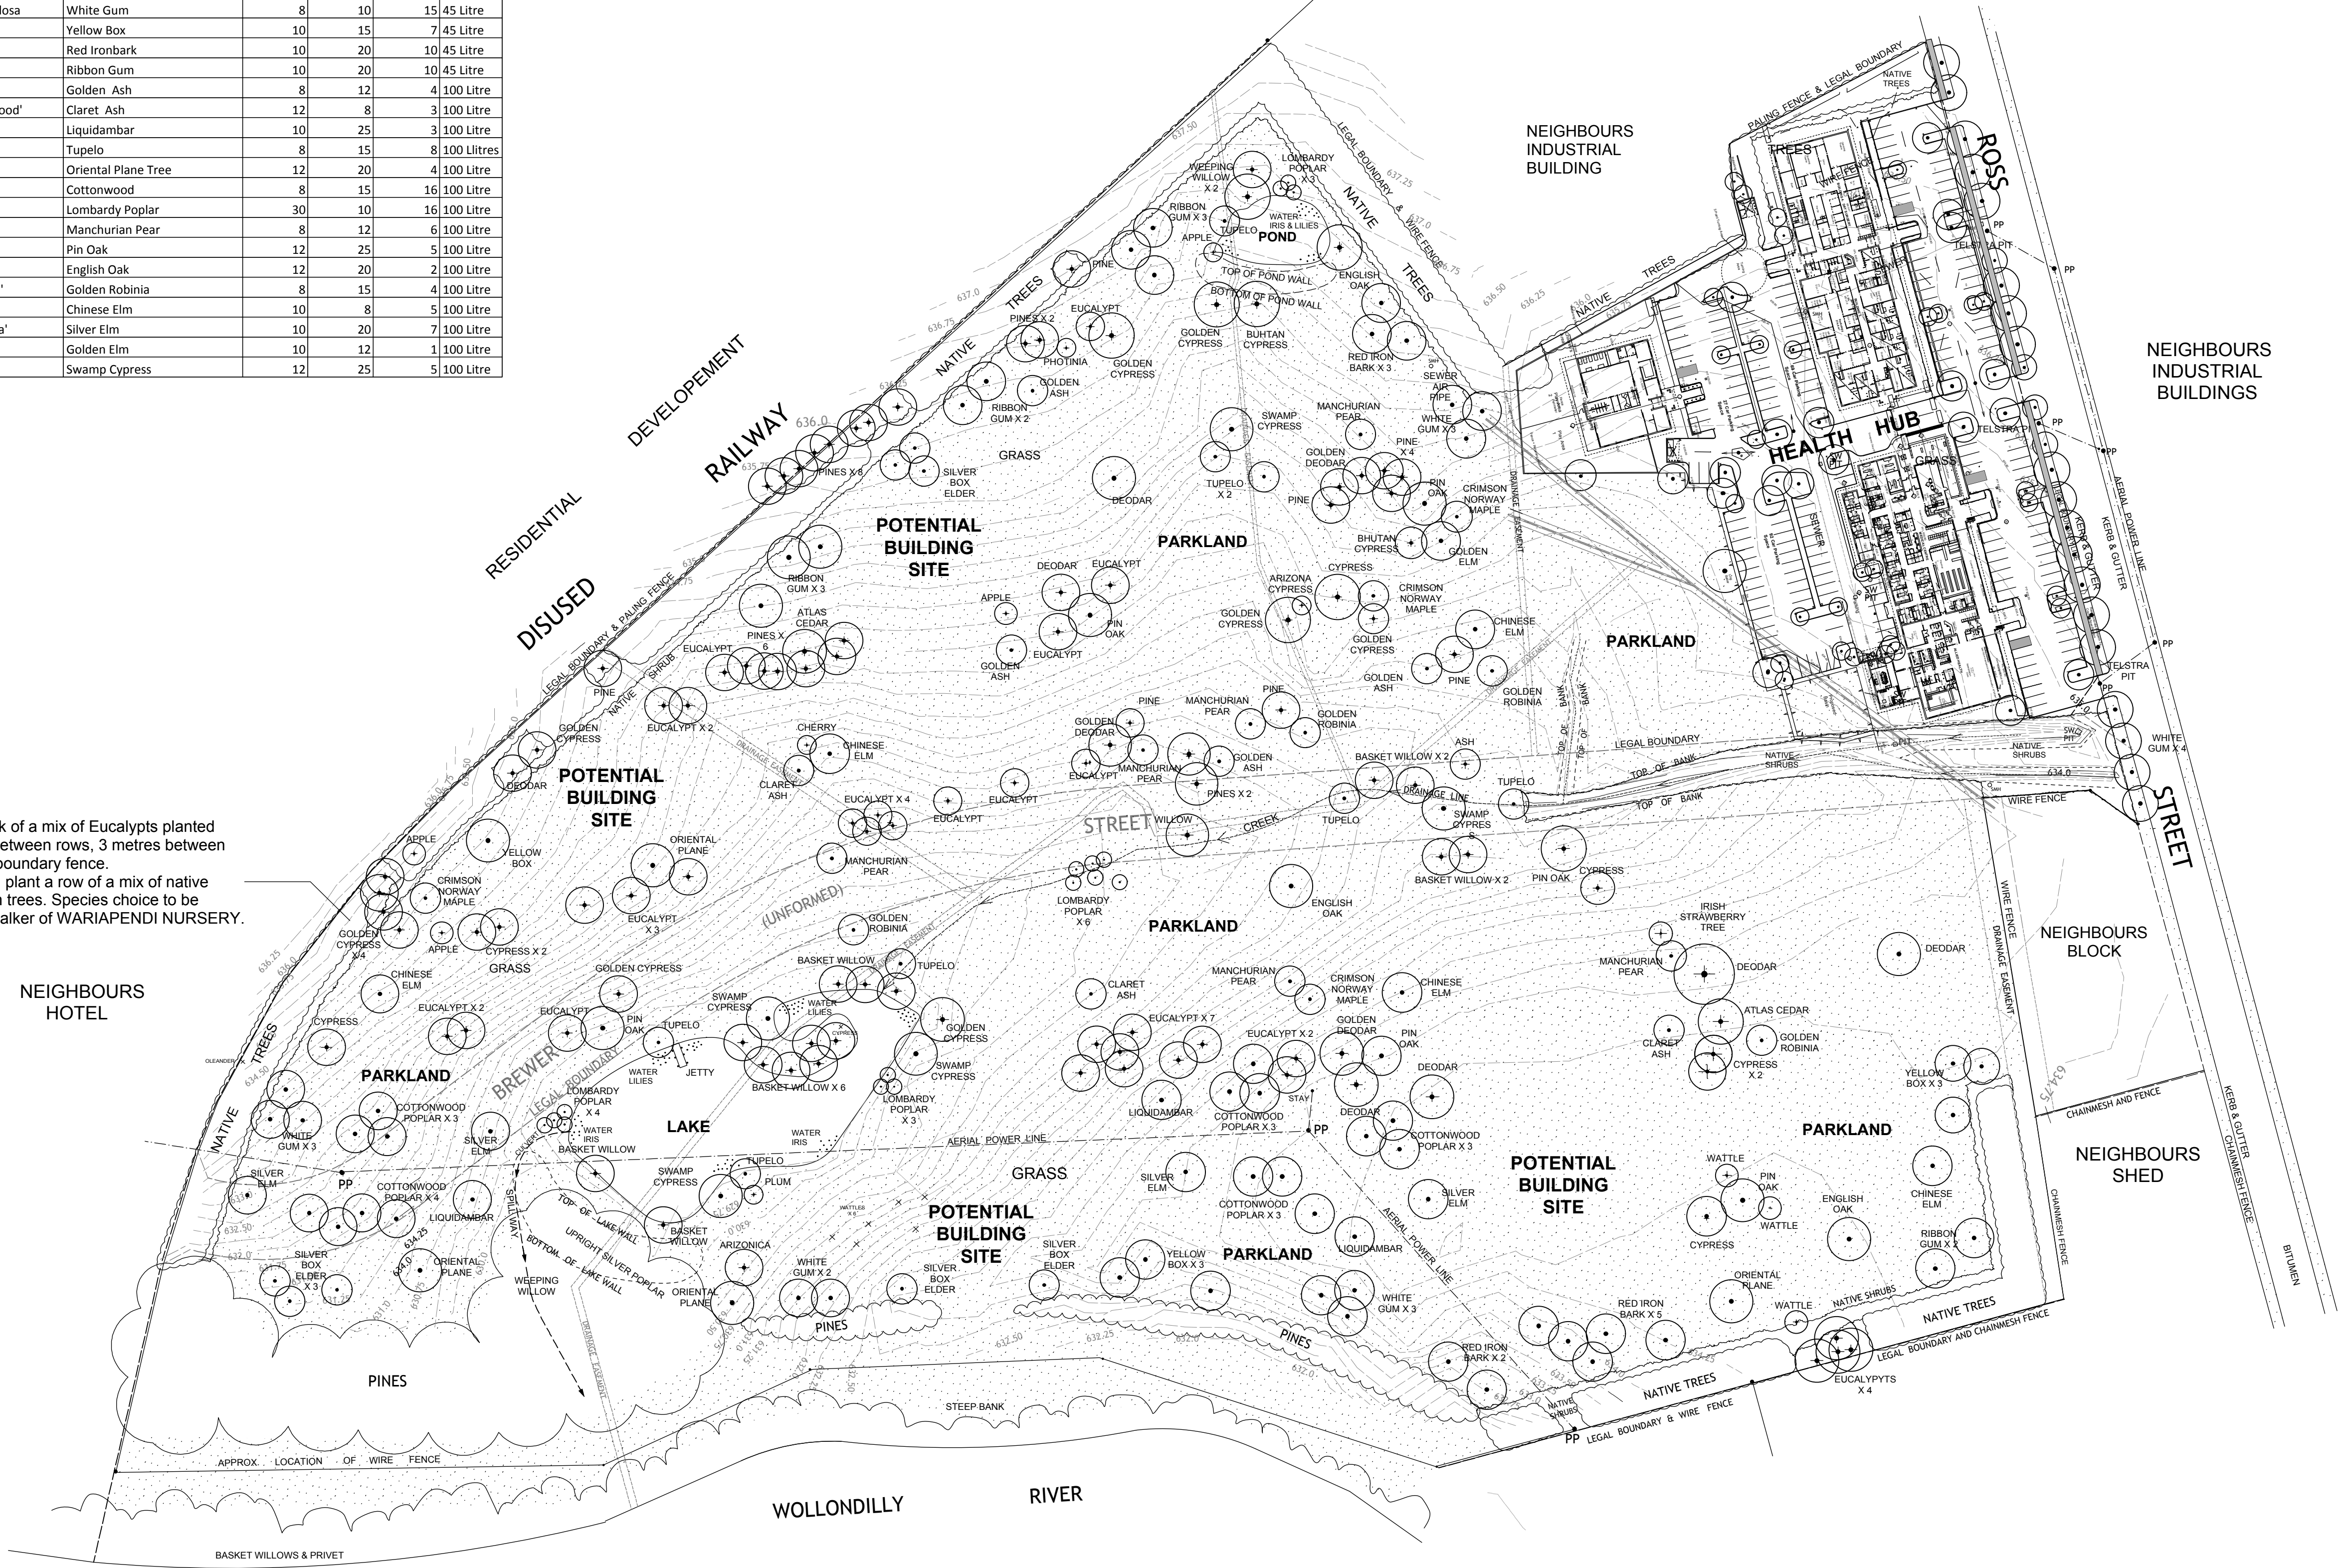

Notes:

- Remove all stockpiles of dumped fill and concrete.
- Regrade all rough and unnecessary steep areas to facilitate mowing. eg: Pond wall.
- Wherever grass is not growing thickly, scarify soil, spread 100mm sandy loam and seed with a hardy pasture mix to gain a complete cover of grass.
- Eliminate all weed growth such as Blackberry, Serrated Tussock etc.
- The Pond located in the top northern corner, clean out to form a clean edge.

Amendments 2A:


April, 2014

- Removal of proposed tree planting to neighbours block in the south east corner.
- Removal of Ashton from lake name.

LEGEND

- EXISTING TREE
- PROPOSED TREE
- TRANSPLANTED TREE
- TREE TO BE TRANSPLANTED
- TREE/SHRUB TO BE REMOVED
- PROPOSED SHRUB/ HERBACEOUS & PERENNIAL PLANTING

0 25 50 75 100 M

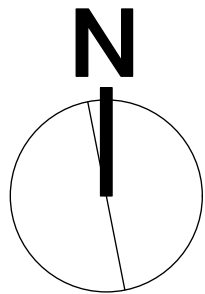

TITLE		Garden Designers, Landscape Planners & Consultants MICHAEL BLIGH & ASSOCIATES PTY LTD Landscape Architects 97 Bourke Street Goulburn New South Wales 2580 Telephone (02) 4821 8462 Facsimile (02) 4821 8282			
PROJECT		GOULBURN HEALTH HUB GOULBURN, NSW ASHTON			
DATE	APRIL '14	SCALE	1:1000@A1	DRAWN	SR
All dimensions to be verified on site. Figured dimensions to be taken in preference to scale.				DRAWING NUMBER 1252/2A	

