


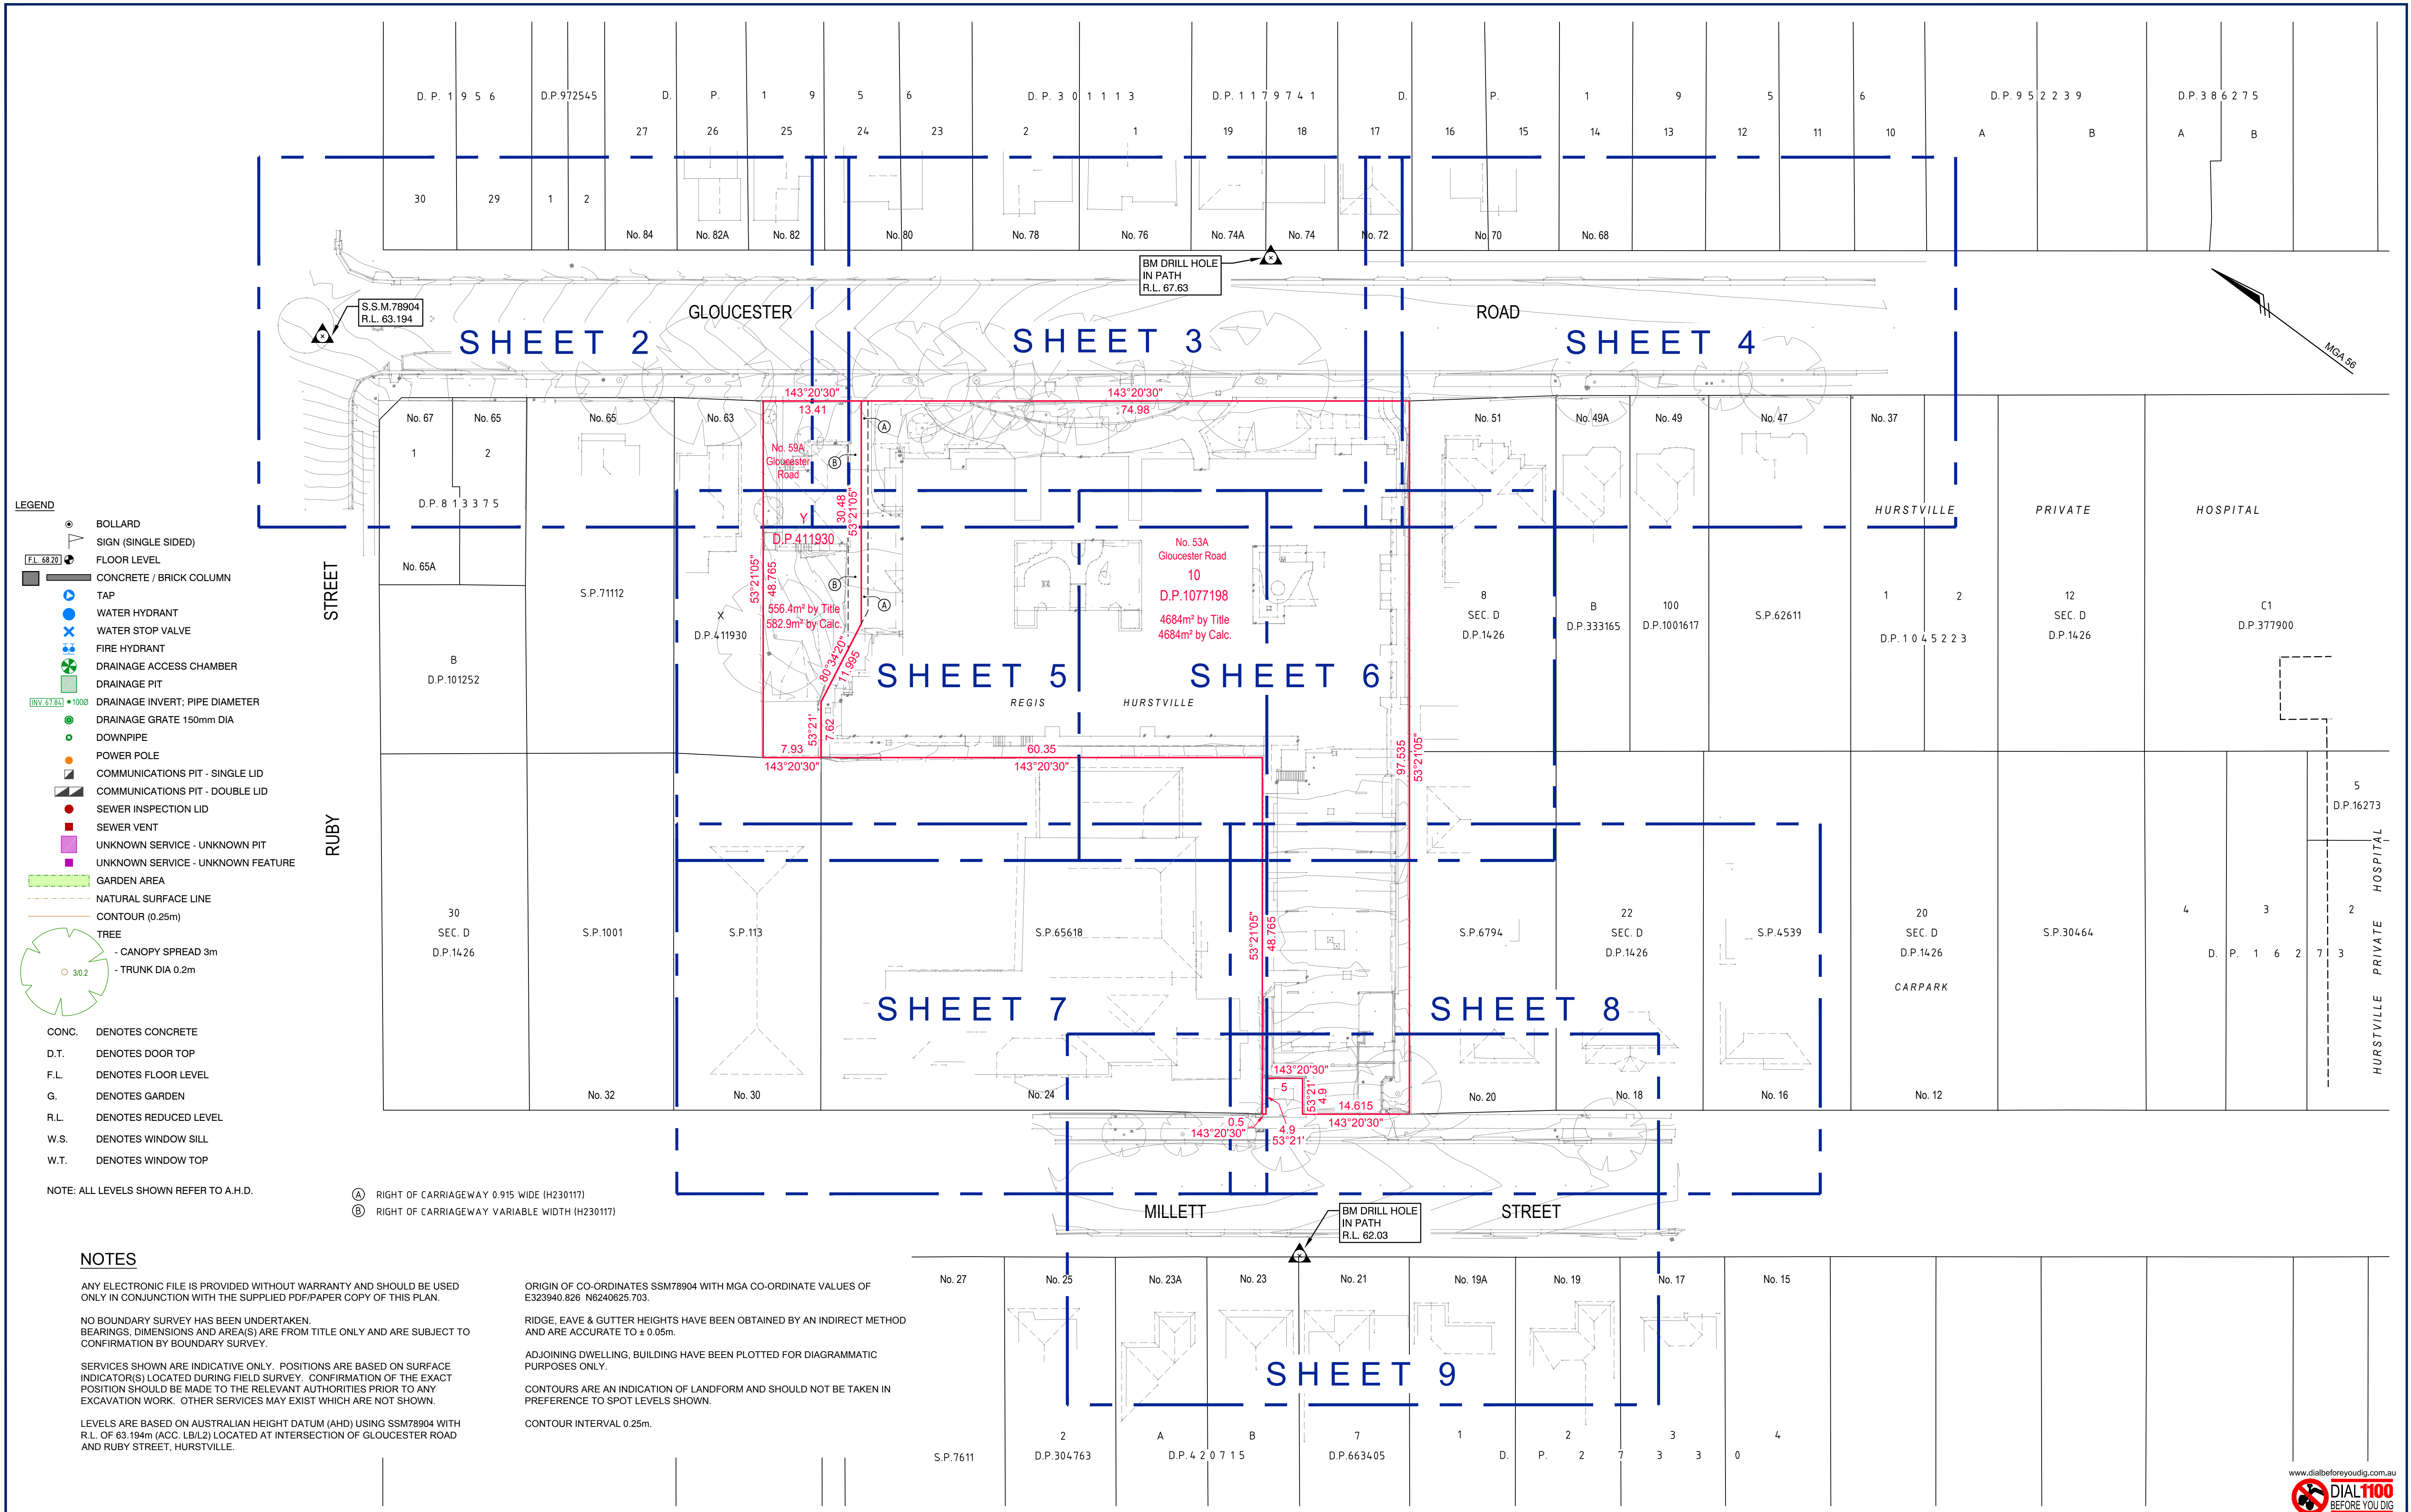

REVISIONS

| No. | DATE       | REVISION DETAILS                                 | DRAWN | CHK | APP |
|-----|------------|--------------------------------------------------|-------|-----|-----|
| C   | 22.09.2017 | STREET ADDRESS REVISED - 10/DP1077198 & Y/411930 | CFW   | CFW | LMS |
| B   | 18.08.2017 | FINAL ISSUE                                      | CFW   | GDS | LMS |
| A   | 17.08.2017 | PRELIMINARY ISSUE                                | CFW   | GDS | -   |

HORIZ. SCALE:

1:400 @ A1

VERT. SCALE:

N/A

COORDINATES:

MGA

DATUM:

AHD

ORIGIN:

SSM78904

ORIGIN:

SSM78904

SCALE IN METRES AT ORIGINAL REDUCTION RATIO

8 4 0 8 16 24

NOTES

VIDE PLAN SHEET

CLIENT: Regis Aged Care Pty Ltd

SURVEY: GDS

DRAWN: CFW

CHECKED: GDS

APPROVED: LMS

DATE OF SURVEY: 31.07.2017

DATE OF PLAN: 04.08.2017

DATE LAST SAVED: 22.09.2017

DATE APPROVED: 18.08.2017

DETAIL SURVEY

REGIS AGED CARE HURSTVILLE

53A-59A GLOUCESTER ROAD, HURSTVILLE

LOT 10 D.P.1077198 & LOT Y D.P.411930

PROJECT No

PR137362SU

PLAN REF

DS01

SHEET 1 OF 9 SHEETS

SIZE

A1

ISSUE

C

Copyright © RPS Australia East Pty. Ltd.

Information contained in this drawing file is the copyright of RPS Australia East Pty. Ltd. Copying or using this data in whole or part, in any format, without permission infringes copyright. This document in both electronic and hardcopy format is and shall remain the property of RPS Australia East Pty. Ltd. The information may only be used for the purpose for which it was commissioned and in accordance with the terms of engagement for the commission. Unauthorised use of this information in any form whatsoever is prohibited.

RPS AUSTRALIA EAST PTY LTD (ABN 44 140 292 762)

SUITE 2 LEVEL 1 668 OLD PRINCES HIGHWAY SUTHERLAND NSW 2232 PO BOX 141 SUTHERLAND NSW 1499

T: 02 8270 8374 F: 02 9542 4631 www.rpsgroup.com.au

THIS IS A COLOURED PLAN. REPRODUCTION IN COLOUR ONLY.

creativepeople making a difference

RPS

NOTES

ANY ELECTRONIC FILE IS PROVIDED WITHOUT WARRANTY AND SHOULD BE USED ONLY IN CONJUNCTION WITH THE SUPPLIED PDF/PAPER COPY OF THIS PLAN.

NO BOUNDARY SURVEY HAS BEEN UNDERTAKEN. BEARINGS, DIMENSIONS AND AREA(S) ARE FROM TITLE ONLY AND ARE SUBJECT TO CONFIRMATION BY BOUNDARY SURVEY.

SERVICES SHOWN ARE INDICATIVE ONLY. POSITIONS ARE BASED ON SURFACE INDICATOR(S) LOCATED DURING FIELD SURVEY. CONFIRMATION OF THE EXACT POSITION SHOULD BE MADE TO THE RELEVANT AUTHORITIES PRIOR TO ANY EXCAVATION WORK. OTHER SERVICES MAY EXIST WHICH ARE NOT SHOWN.

LEVELS ARE BASED ON AUSTRALIAN HEIGHT DATUM (AHD) USING SSM78904 WITH R.L. OF 63.194m (ACC. LB/L2) LOCATED AT INTERSECTION OF GLOUCESTER ROAD AND RUBY STREET, HURSTVILLE.


ORIGIN OF CO-ORDINATES SSM78904 WITH MGA CO-ORDINATE VALUES OF E323940.826 N6240625.703.

RIDGE, EAVE & GUTTER HEIGHTS HAVE BEEN OBTAINED BY AN INDIRECT METHOD AND ARE ACCURATE TO ± 0.05m.

ADJOINING DWELLING, BUILDING HAVE BEEN PLOTTED FOR DIAGRAMMATIC PURPOSES ONLY.

CONTOURS ARE AN INDICATION OF LANDFORM AND SHOULD NOT BE TAKEN IN PREFERENCE TO SPOT LEVELS SHOWN.

CONTOUR INTERVAL 0.25m.

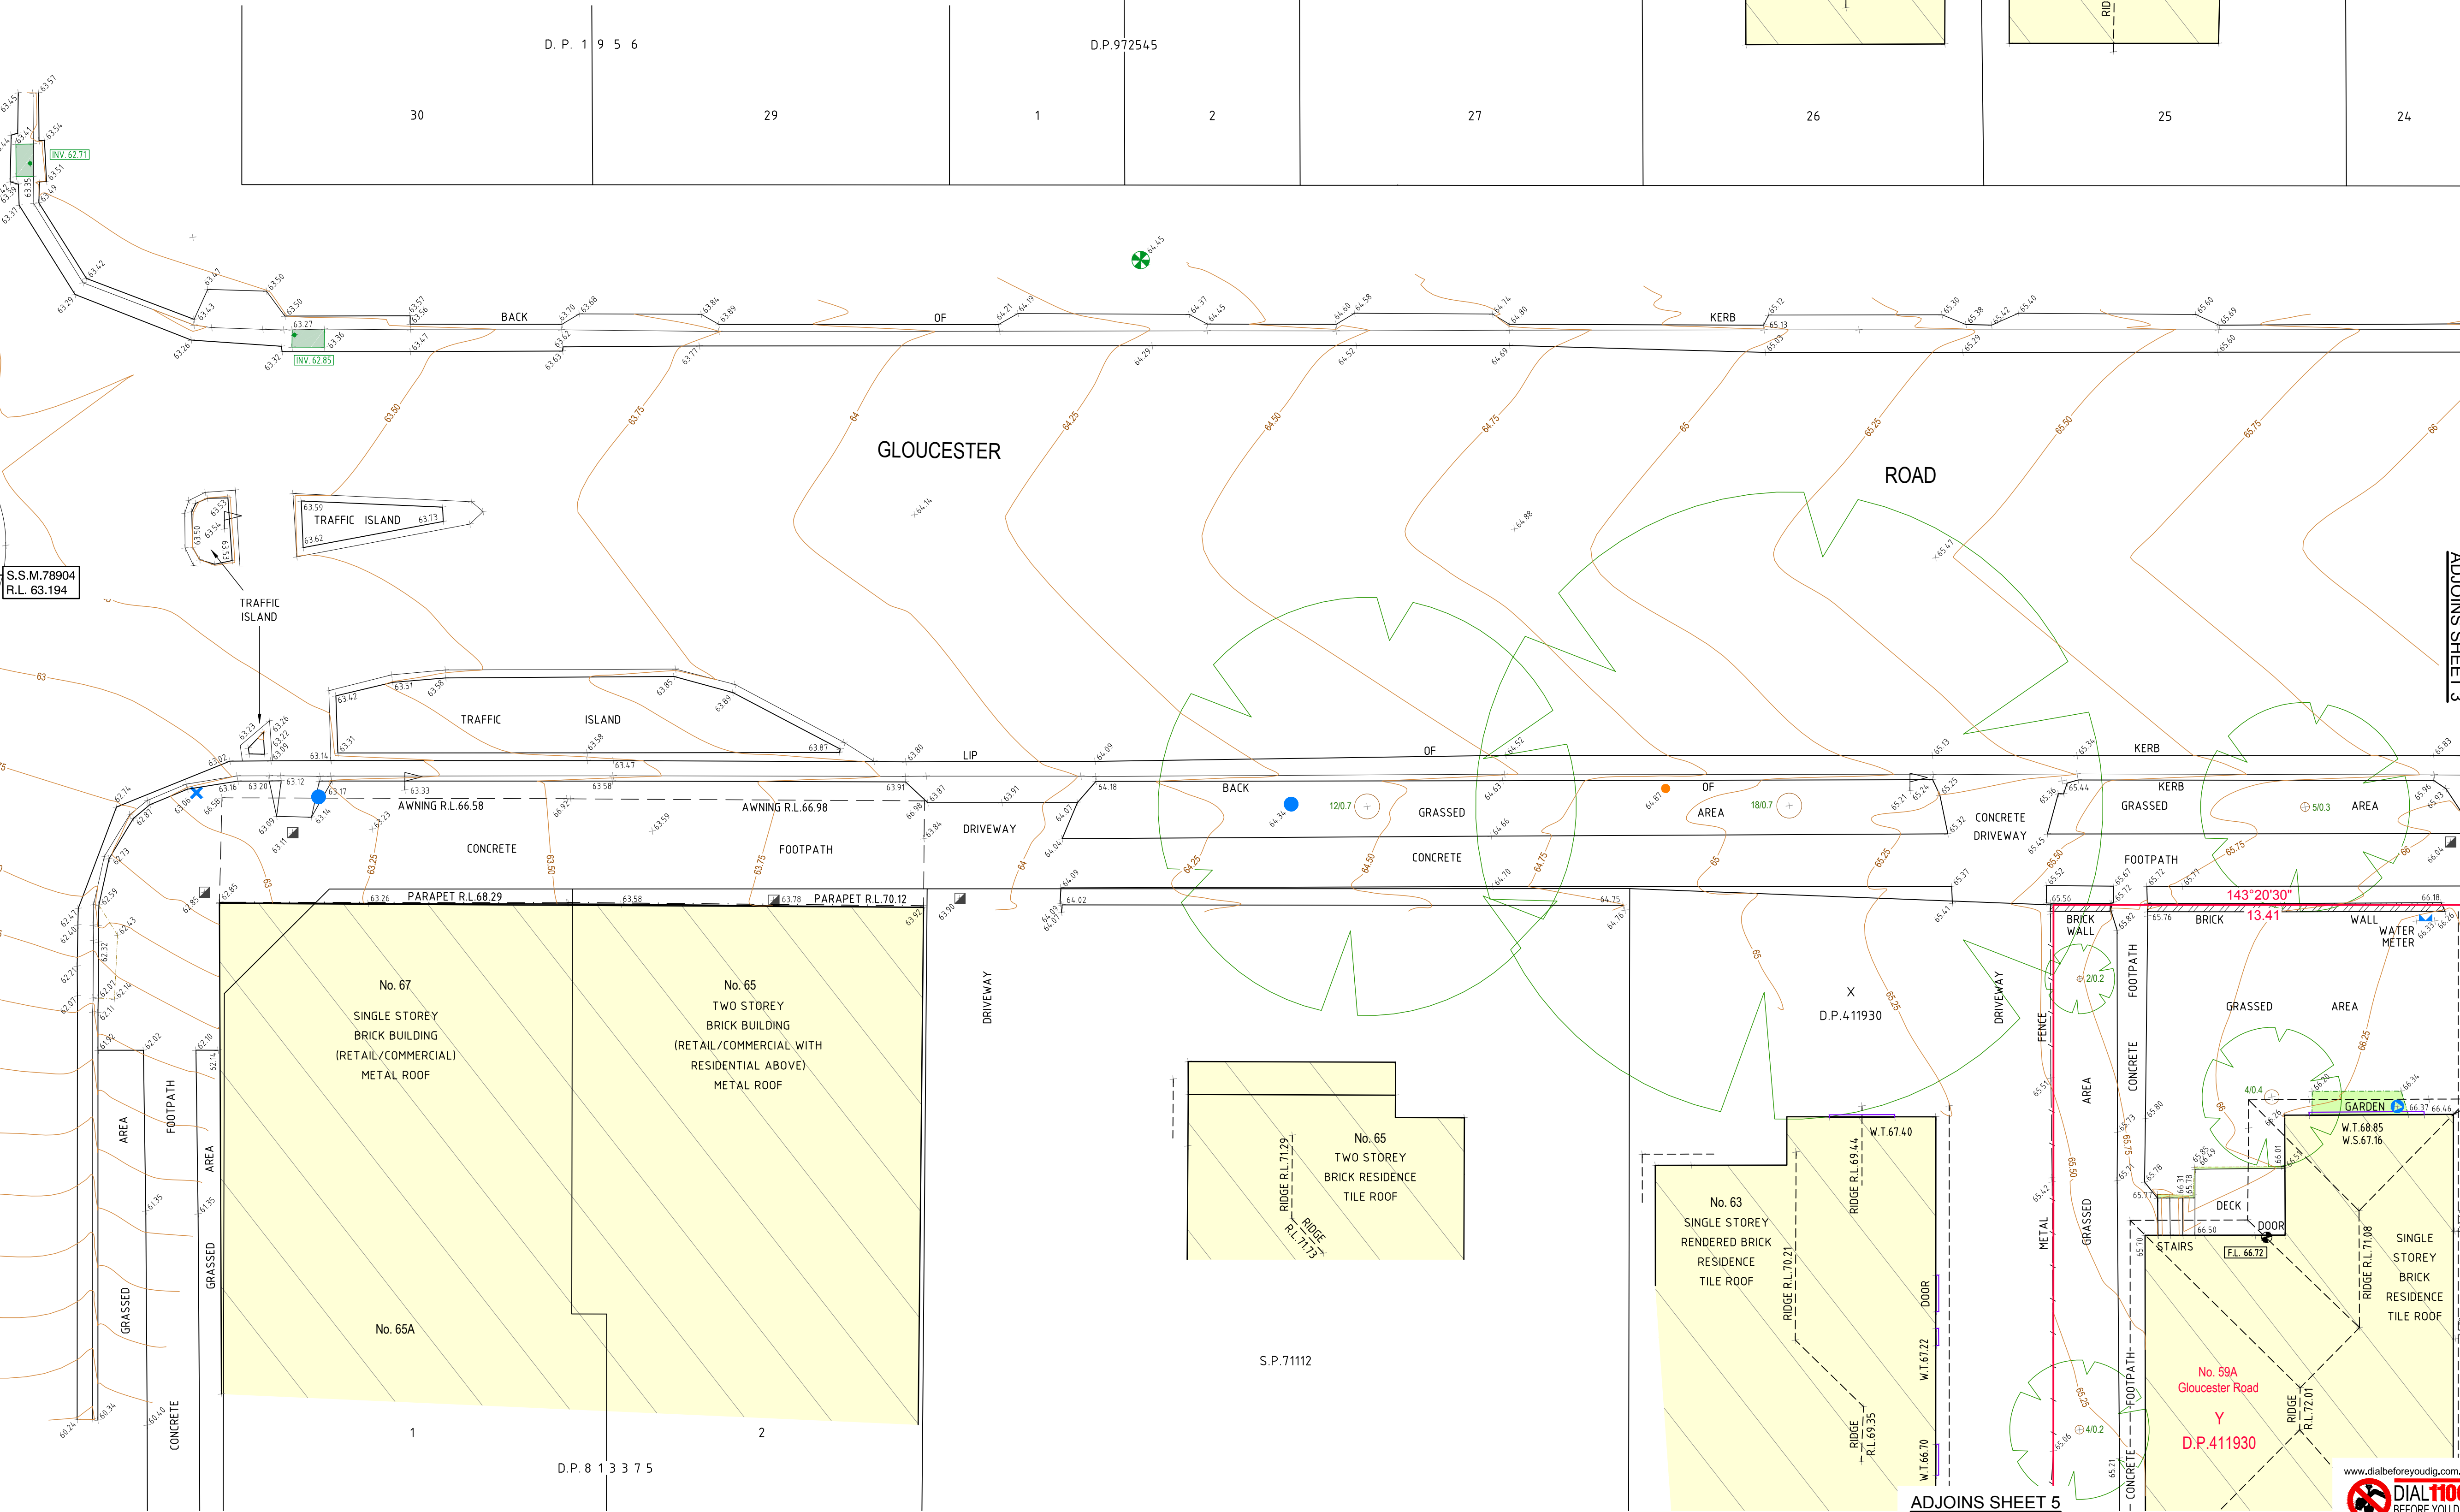

REVISIONS

| No. | DATE       | REVISION DETAILS                                 | DRAWN | CHK | APP |
|-----|------------|--------------------------------------------------|-------|-----|-----|
| C   | 22.09.2017 | STREET ADDRESS REVISED - 10/DP1077198 & Y/411930 | CFW   | CFW | LMS |
| B   | 18.08.2017 | FINAL ISSUE                                      | CFW   | GDS | LMS |
| A   | 17.08.2017 | PRELIMINARY ISSUE                                | CFW   | GDS | -   |

HORIZ. SCALE:

1:100 @ A1

VERT. SCALE:

N/A

COORDINATES:

MGA

DATUM:

AHD

ORIGIN:

SSM78904

ORIGIN:

SSM78904

SCALE IN METRES AT ORIGINAL REDUCTION RATIO

2 1 0 2 4 6

NOTES

VIDE PLAN SHEET

CLIENT:

Regis Aged Care Pty Ltd

SURVEY:

GDS

DRAWN:

CFW

CHECKED:

GDS

APPROVED:

LMS

DATE OF SURVEY:

31.07.2017

DATE OF PLAN:

04.08.2017

DATE LAST SAVED:

22.09.2017

DATE APPROVED:

18.08.2017

TITLE

DETAIL SURVEY

REGIS AGED CARE HURSTVILLE

53A-59A GLOUCESTER ROAD, HURSTVILLE

LOT 10 D.P.1077198 & LOT Y D.P.411930

PROJECT No

PR137362SU

PLAN REF

DS01

SHEET

2

OF

9

SHEETS

ISSUE

C

SIZE

A1

Copyright © RPS Australia East Pty. Ltd. Information contained in this drawing is the property of RPS Australia East Pty. Ltd. The information may only be used for the purpose for which it was commissioned and in accordance with the terms of engagement for the commission. Unauthorised use of this information in any form whatsoever is prohibited.

RP'S AUSTRALIA EAST PTY LTD (ABN 44 140 292 762)

SUITE 2 LEVEL 1 668 OLD PRINCES HIGHWAY SUTHERLAND NSW 2232 PO BOX 141 SUTHERLAND NSW 1499


T: 02 8270 8374 F: 02 9542 4631 www.rpsgroup.com.au

THIS IS A COLOURED PLAN. REPRODUCTION IN COLOUR ONLY.

creativepeople making a difference

RPS

J:\PR137362 Gloucester Road Hurstville\10 - Drafting\3. Survey\2. Detail (DS)\PR137362SU-DS01c.dwg 22.09.2017 10:19 AM

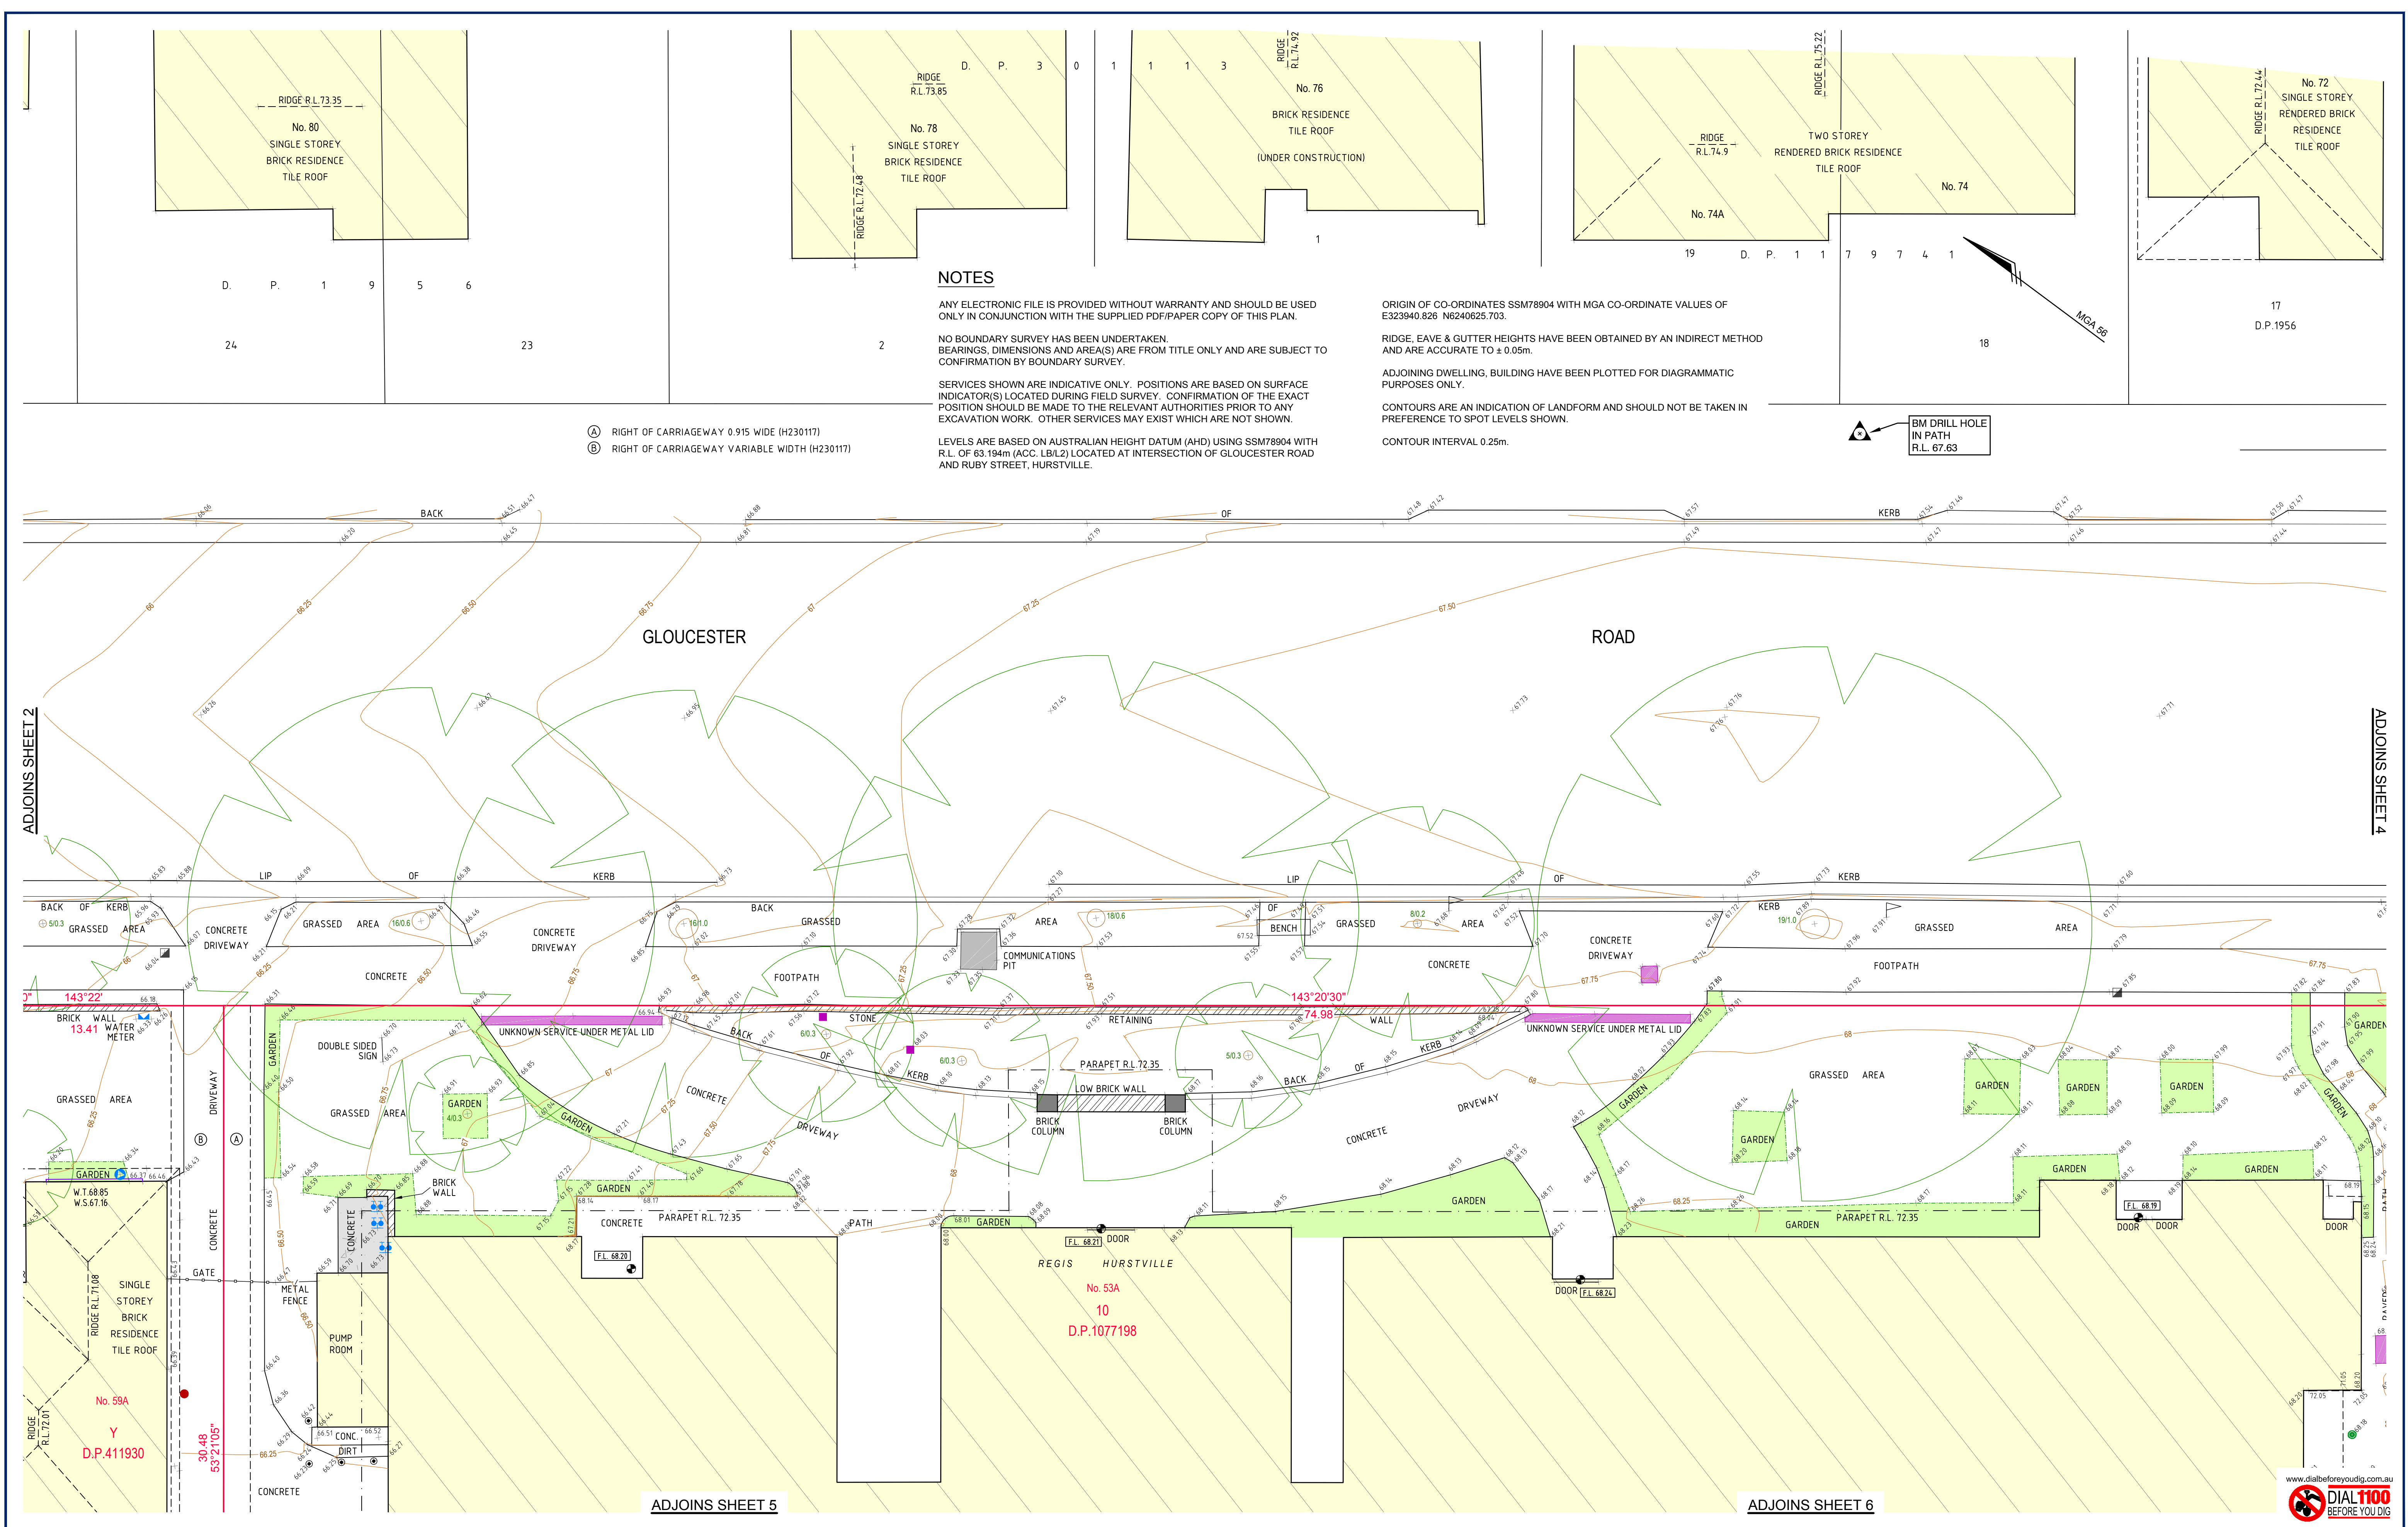

REVISIONS

| No. | DATE       | REVISION DETAILS                                 | DRAWN | CHK | APP |
|-----|------------|--------------------------------------------------|-------|-----|-----|
| C   | 22.09.2017 | STREET ADDRESS REVISED - 10/DP1077198 & Y/411930 | CFW   | CFW | LMS |
| B   | 18.08.2017 | FINAL ISSUE                                      | CFW   | GDS | LMS |
| A   | 17.08.2017 | PRELIMINARY ISSUE                                | CFW   | GDS | -   |

HORIZ. SCALE:

1:100 @ A1

VERT. SCALE:

N/A

COORDINATES:

MGA

DATUM:

AHD

ORIGIN:

SSM78904

ORIGIN:

SSM78904

SCALE IN METRES AT ORIGINAL REDUCTION RATIO

2 1 0 2 4 6

NOTES

VIDE PLAN SHEET

CLIENT:  
Regis Aged Care Pty Ltd

SURVEY: GDS

DRAWN: CFW

CHECKED: GDS

APPROVED: LMS

DATE OF SURVEY: 31.07.2017

DATE OF PLAN: 04.08.2017

DATE LAST SAVED: 22.09.2017

DATE APPROVED: 18.08.2017

DETAIL SURVEY

REGIS AGED CARE HURSTVILLE

53A-59A GLOUCESTER ROAD, HURSTVILLE

LOT 10 D.P.1077198 & LOT Y D.P.411930

PROJECT No

PR137362SU

PLAN REF

DS01

SHEET 3 OF 9 SHEETS

ISSUE

C

SIZE

A1

copyright © RPS AUSTRALIA EAST PTY. LTD.

INFORMATION CONTAINED IN THIS DRAWING FILE IS THE COPYRIGHT OF RPS AUSTRALIA EAST PTY. LTD. COPYING OR USING THIS DATA IN WHOLE OR PART, IN ANY FORMAT, WITHOUT PERMISSION INFRINGES COPYRIGHT. THIS DOCUMENT IN BOTH ELECTRONIC AND HARD COPY FORMAT IS AND SHALL REMAIN THE PROPERTY OF RPS AUSTRALIA EAST PTY. LTD. THE INFORMATION MAY ONLY BE USED FOR THE PURPOSE FOR WHICH IT WAS COMMISSIONED AND IN ACCORDANCE WITH THE TERMS OF ENGAGEMENT FOR THE COMMISSION. UNAUTHORISED USE OF THIS INFORMATION IN ANY FORM WHATSOEVER IS PROHIBITED.

RPS AUSTRALIA EAST PTY LTD (ABN 44 140 292 762)


SUITE 2 LEVEL 1 668 OLD PRINCES HIGHWAY SUTHERLAND NSW 2232 PO BOX 141 SUTHERLAND NSW 2499

T: 02 8270 8374 F: 02 9542 4631 www.rpsgroup.com.au

THIS IS A COLOURED PLAN. REPRODUCTION IN COLOUR ONLY.

creativepeople making a difference

RPS

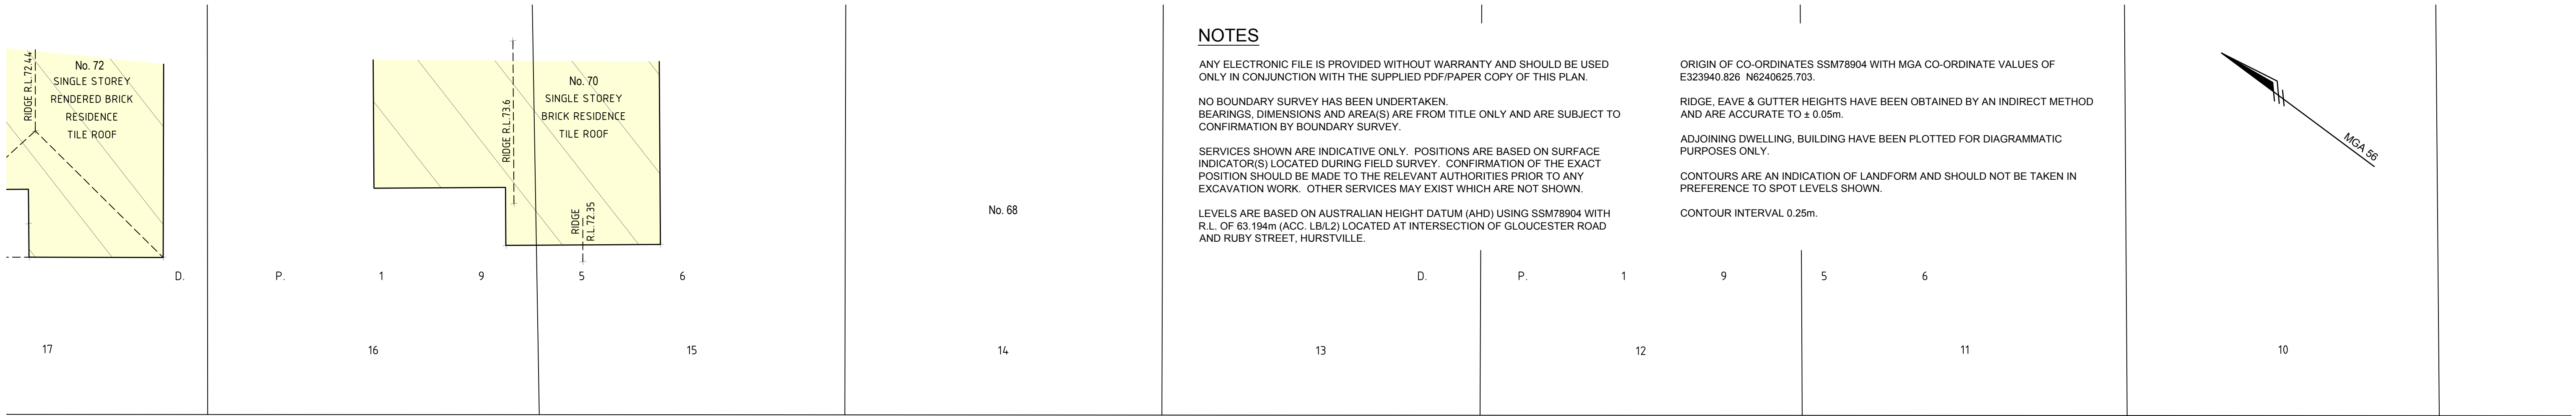

NOTES

ANY ELECTRONIC FILE IS PROVIDED WITHOUT WARRANTY AND SHOULD BE USED ONLY IN CONJUNCTION WITH THE SUPPLIED PDF/PAPER COPY OF THIS PLAN.

NO BOUNDARY SURVEY HAS BEEN UNDERTAKEN. BEARINGS, DIMENSIONS AND AREA(S) ARE FROM TITLE ONLY AND ARE SUBJECT TO CONFIRMATION BY BOUNDARY SURVEY.

SERVICES SHOWN ARE INDICATIVE ONLY. POSITIONS ARE BASED ON SURFACE INDICATOR(S) LOCATED DURING FIELD SURVEY. CONFIRMATION OF THE EXACT POSITION SHOULD BE MADE TO THE RELEVANT AUTHORITIES PRIOR TO ANY EXCAVATION WORK. OTHER SERVICES MAY EXIST WHICH ARE NOT SHOWN.

LEVELS ARE BASED ON AUSTRALIAN HEIGHT DATUM (AHD) USING SSM78904 WITH R.L. OF 63.194m (ACC. LB/L2) LOCATED AT INTERSECTION OF GLOUCESTER ROAD AND RUBY STREET, HURSTVILLE.



ORIGIN OF CO-ORDINATES SSM78904 WITH MGA CO-ORDINATE VALUES OF E323940.826 N6240625.703.

RIDGE, EAVE & GUTTER HEIGHTS HAVE BEEN OBTAINED BY AN INDIRECT METHOD AND ARE ACCURATE TO ± 0.05m.

ADJOINING DWELLING, BUILDING HAVE BEEN PLOTTED FOR DIAGRAMMATIC PURPOSES ONLY.

CONTOURS ARE AN INDICATION OF LANDFORM AND SHOULD NOT BE TAKEN IN PREFERENCE TO SPOT LEVELS SHOWN.

CONTOUR INTERVAL 0.25m.

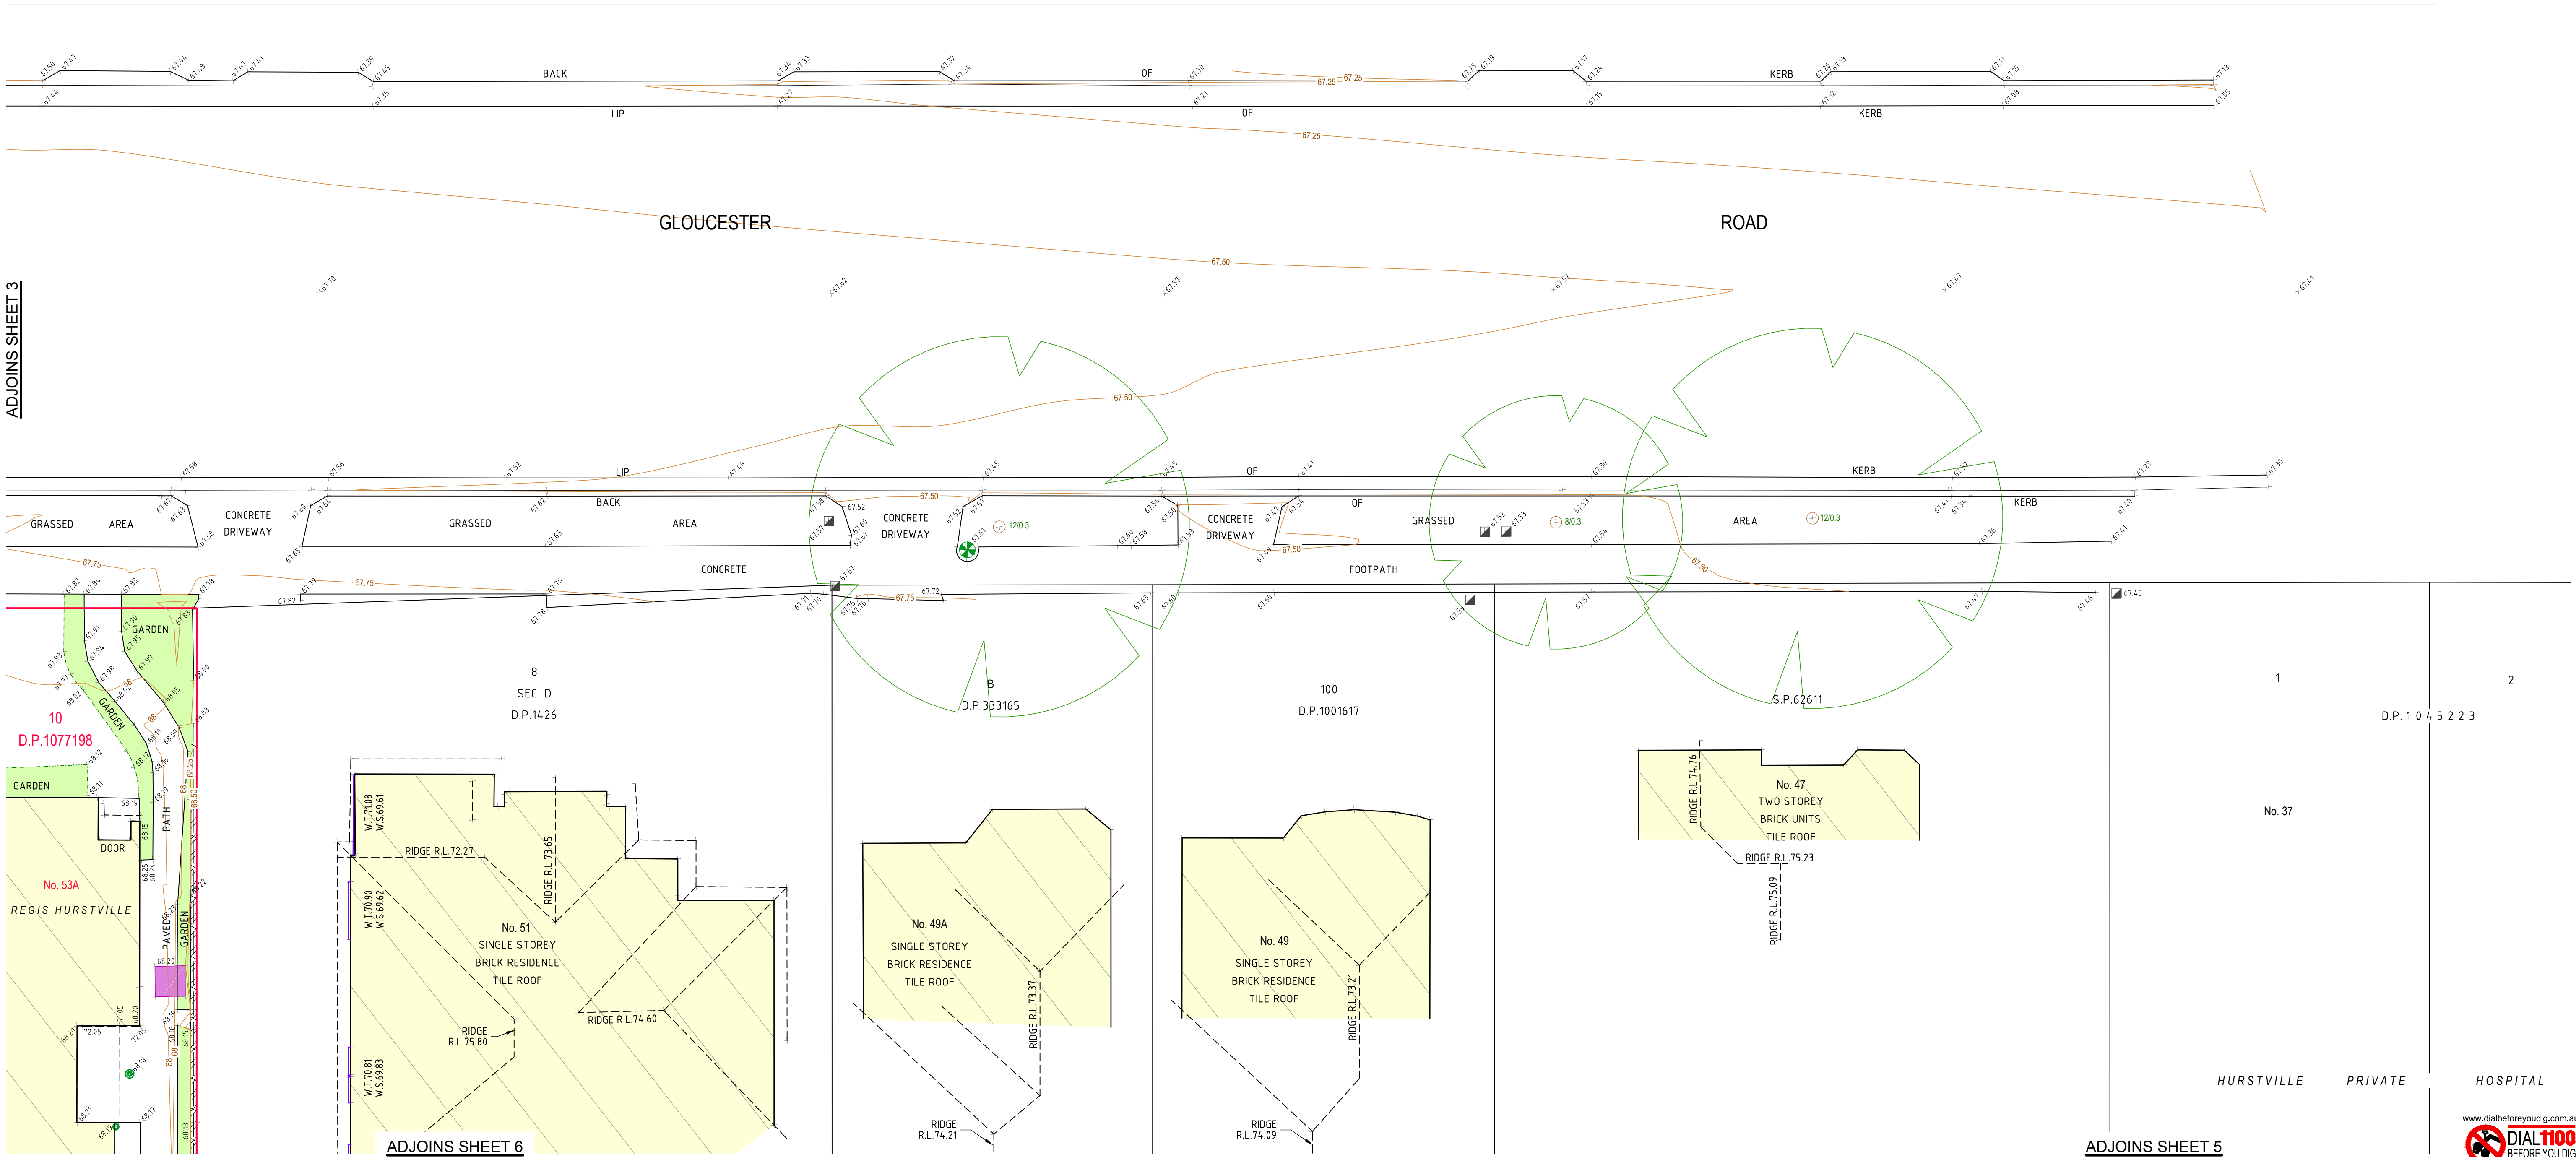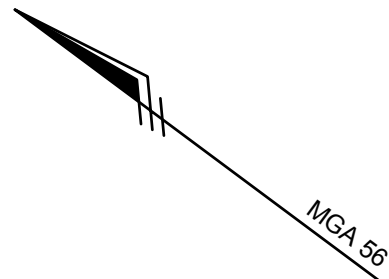

REVISIONS

| No. | DATE       | REVISION DETAILS                                 | DRAWN | CHK | APP |
|-----|------------|--------------------------------------------------|-------|-----|-----|
| C   | 22.09.2017 | STREET ADDRESS REVISED - 10/DP1077198 & Y/411930 | CFW   | CFW | LMS |
| B   | 18.08.2017 | FINAL ISSUE                                      | CFW   | GDS | LMS |
| A   | 17.08.2017 | PRELIMINARY ISSUE                                | CFW   | GDS | -   |

HORIZ. SCALE:

1:100 @ A1

VERT. SCALE:

N/A

COORDINATES:

MGA

DATUM:

AHD

ORIGIN:

SSM78904

ORIGIN:

SSM78904

SCALE IN METRES AT ORIGINAL REDUCTION RATIO

2 1 0 2 4 6

NOTES

VIDE PLAN SHEET

CLIENT:

Regis Aged Care Pty Ltd

SURVEY:

GDS

DRAWN:

CFW

CHECKED:

GDS

APPROVED:

LMS

DATE OF SURVEY:

31.07.2017

DATE OF PLAN:

04.08.2017

DATE LAST SAVED:

22.09.2017

DATE APPROVED:

18.08.2017

PROJECT No

PR137362SU

PLAN REF

DS01

SHEET 4 OF 9 SHEETS

SIZE

A1

ISSUE

C

DETAIL SURVEY

REGIS AGED CARE HURSTVILLE

53A-59A GLOUCESTER ROAD, HURSTVILLE

LOT 10 D.P.1077198 & LOT Y D.P.411930

THIS IS A COLOURED PLAN.

REPRODUCTION IN COLOUR ONLY.

creativepeople

making a difference


RPS

PR137362 Gloucester Road Hurstville\10 - Drafting\3. Survey\2. Detail (DS)\PR137362SU-DS01c.dwg 22.09.2017 10:19 AM







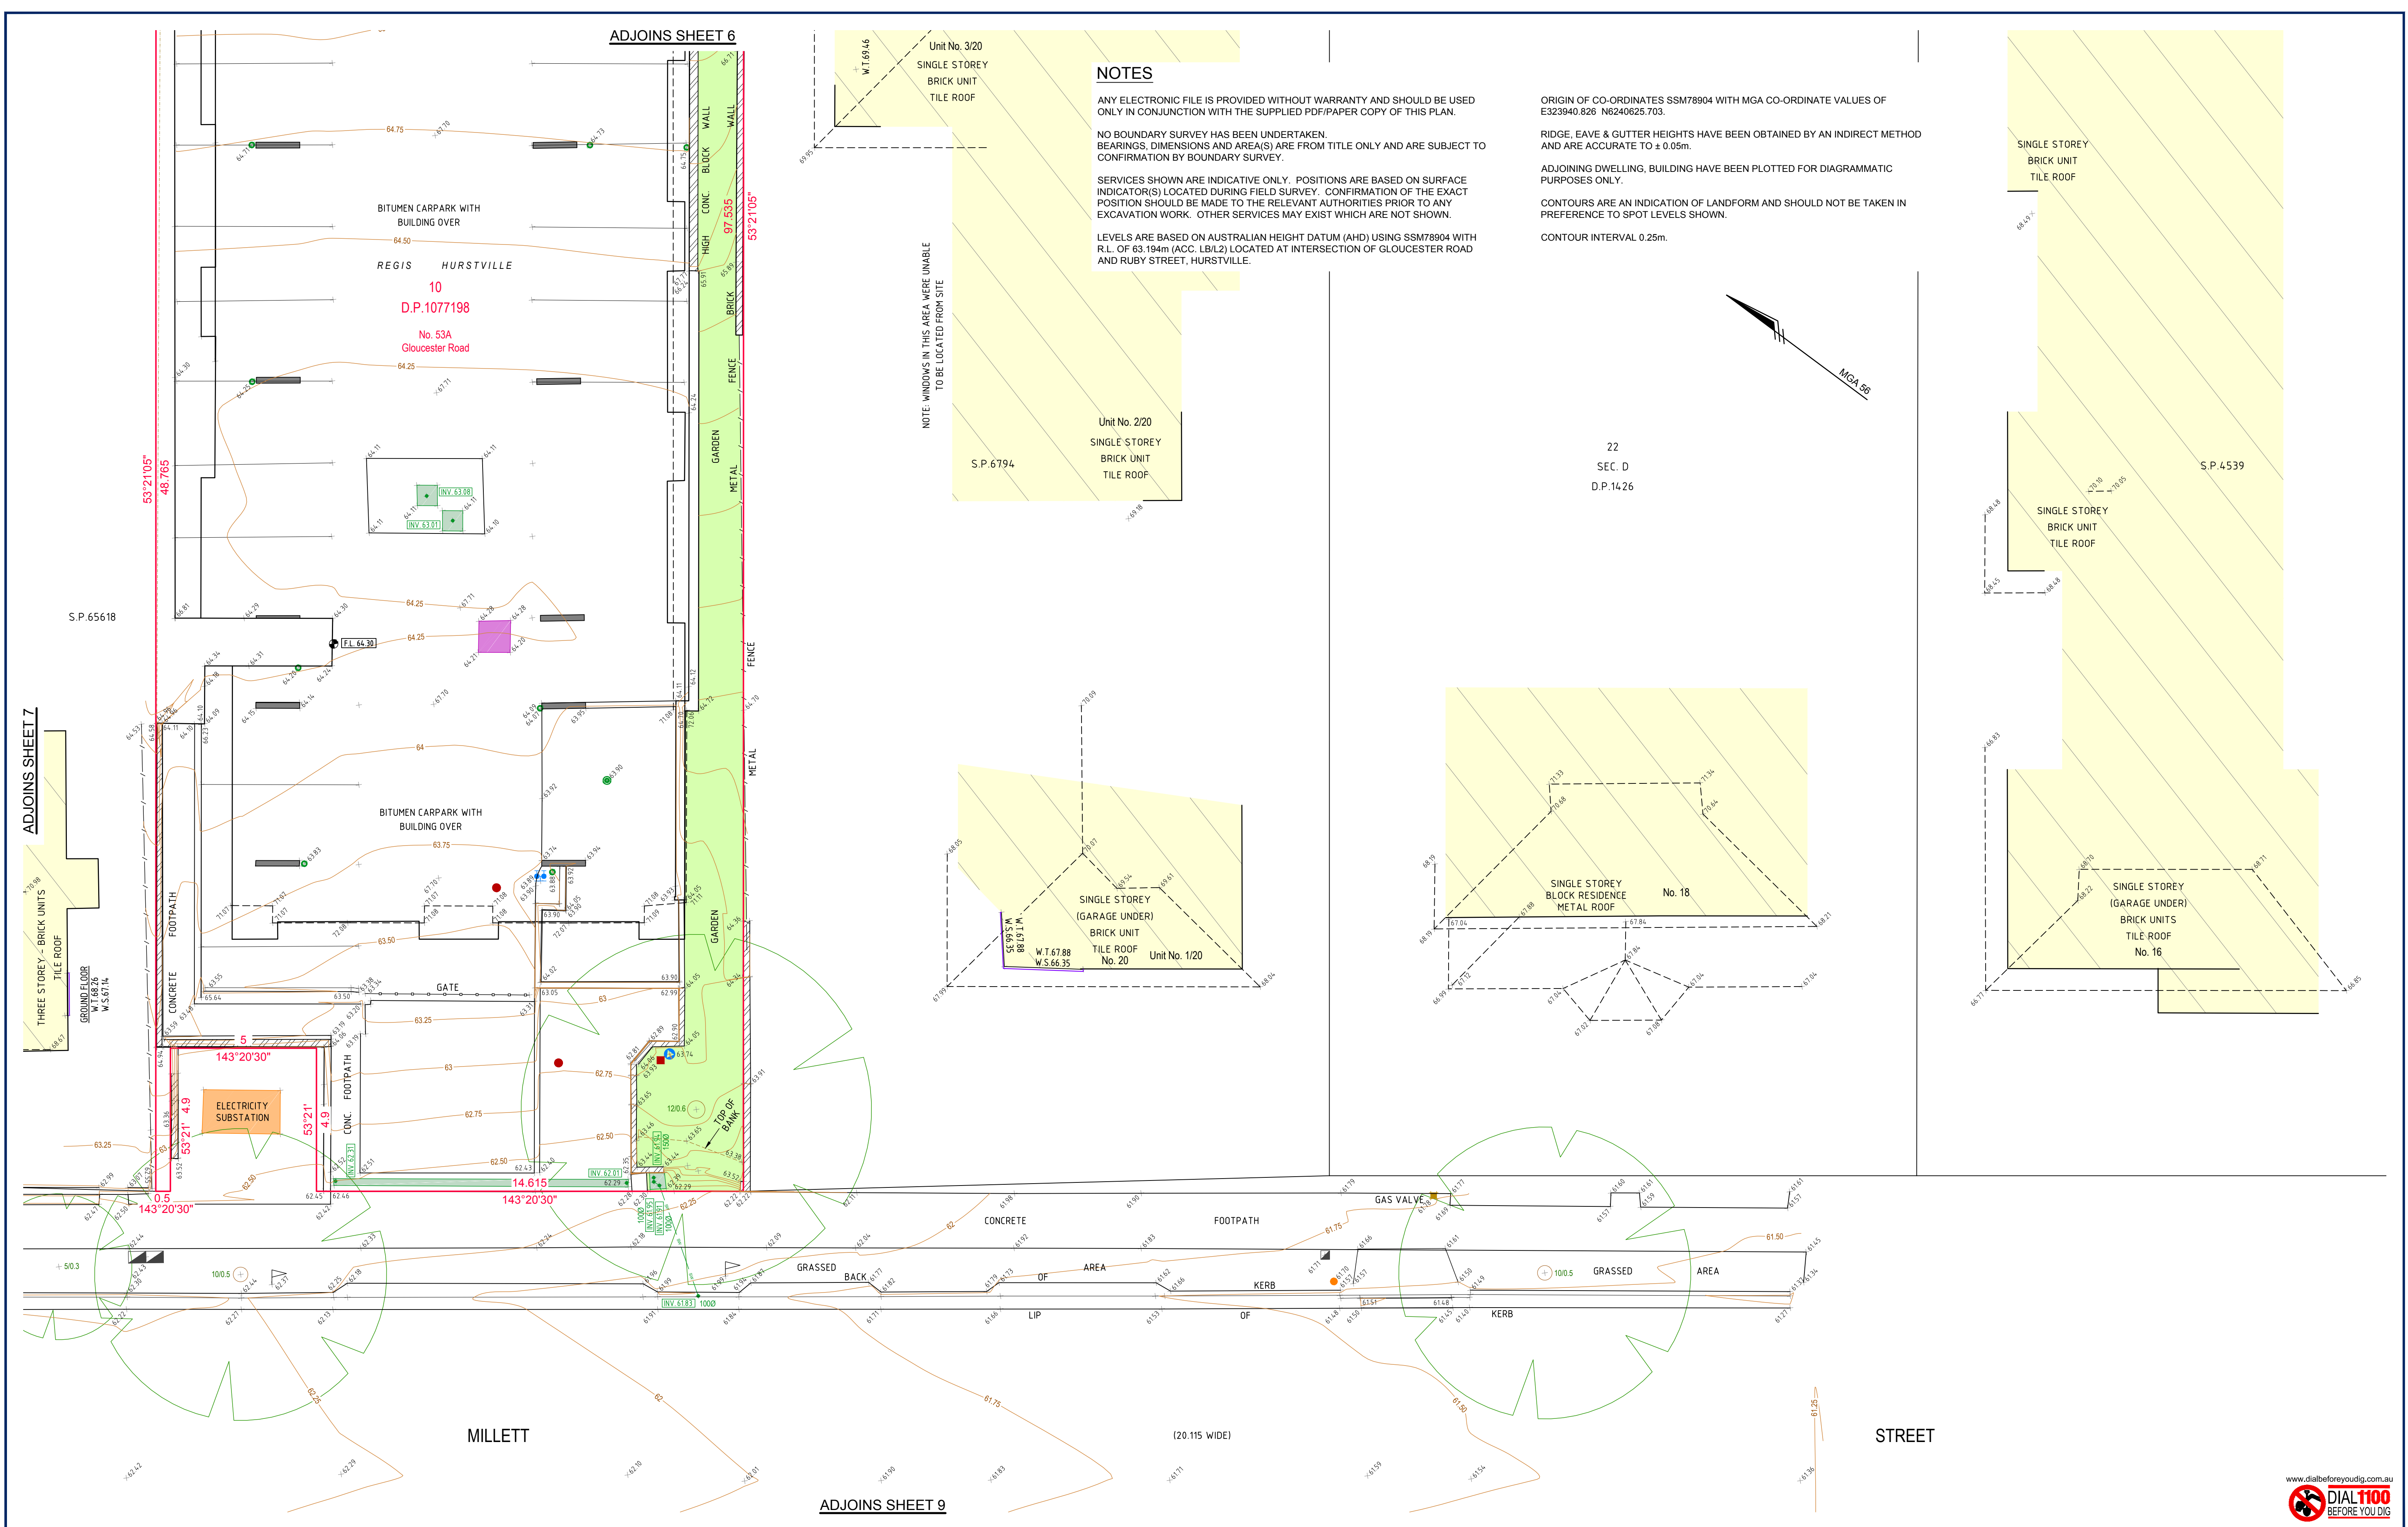

NOTES

ANY ELECTRONIC FILE IS PROVIDED WITHOUT WARRANTY AND SHOULD BE USED ONLY IN CONJUNCTION WITH THE SUPPLIED PDF/PAPER COPY OF THIS PLAN.

NO BOUNDARY SURVEY HAS BEEN UNDERTAKEN. BEARINGS, DIMENSIONS AND AREA(S) ARE FROM TITLE ONLY AND ARE SUBJECT TO CONFIRMATION BY BOUNDARY SURVEY.

SERVICES SHOWN ARE INDICATIVE ONLY. POSITIONS ARE BASED ON SURFACE INDICATOR(S) LOCATED DURING FIELD SURVEY. CONFIRMATION OF THE EXACT POSITION SHOULD BE MADE TO THE RELEVANT AUTHORITIES PRIOR TO ANY EXCAVATION WORK. OTHER SERVICES MAY EXIST WHICH ARE NOT SHOWN.

LEVELS ARE BASED ON AUSTRALIAN HEIGHT DATUM (AHD) USING SSM78904 WITH R.L. OF 63.194m (ACC. LB/L2) LOCATED AT INTERSECTION OF GLOUCESTER ROAD AND RUBY STREET, HURSTVILLE.


ORIGIN OF CO-ORDINATES SSM78904 WITH MGA CO-ORDINATE VALUES OF E323940.826 N6240625.703.

RIDGE, EAVE & GUTTER HEIGHTS HAVE BEEN OBTAINED BY AN INDIRECT METHOD AND ARE ACCURATE TO ± 0.05m.

ADJOINING DWELLING, BUILDING HAVE BEEN PLOTTED FOR DIAGRAMMATIC PURPOSES ONLY.

CONTOURS ARE AN INDICATION OF LANDFORM AND SHOULD NOT BE TAKEN IN PREFERENCE TO SPOT LEVELS SHOWN.

CONTOUR INTERVAL 0.25m.

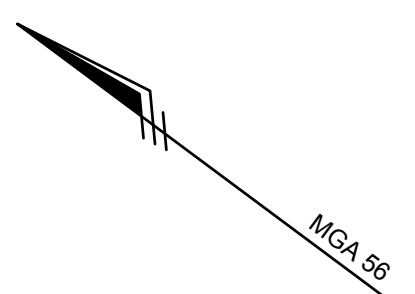

22  
SEC. D  
D.P.1426

ADJOINS SHEET 7  
THREE STOREY - BRICK UNITS  
TILE ROOF  
GROUND FLOOR  
W.S. 67.14

NOTE: WINDOWS IN THIS AREA WERE UNABLE TO BE LOCATED FROM SITE

Unit No. 3/20  
SINGLE STOREY  
BRICK UNIT  
TILE ROOF

S.P.6794

Unit No. 2/20  
SINGLE STOREY  
BRICK UNIT  
TILE ROOF

SINGLE STOREY  
(GARAGE UNDER)  
BRICK UNIT  
TILE ROOF  
No. 20

Unit No. 1/20

SE 99° 55' N  
88.62 1.14  
W.T. 67.88  
W.S. 66.35

SINGLE STOREY  
BLOCK RESIDENCE  
METAL ROOF  
No. 18

SINGLE STOREY  
BRICK UNIT  
TILE ROOF

S.P.4539

SINGLE STOREY  
BRICK UNIT  
TILE ROOF

SINGLE STOREY  
(GARAGE UNDER)  
BRICK UNITS  
TILE ROOF  
No. 16

|                                                                             |  |  |                                             |  |  |                  |  |  |                 |  |  |
|-----------------------------------------------------------------------------|--|--|---------------------------------------------|--|--|------------------|--|--|-----------------|--|--|
| REVISIONS                                                                   |  |  | HORIZ. SCALE: 1:100 @ A1                    |  |  | VERT. SCALE: N/A |  |  | NOTES           |  |  |
| C 22.09.2017 STREET ADDRESS REVISED - 10/D.P.1077198 & Y/411930 CFW CFW LMS |  |  | COORDINATES: MGA                            |  |  | DATUM: AHD       |  |  | VIDE PLAN SHEET |  |  |
| B 18.08.2017 FINAL ISSUE CFW GDS LMS                                        |  |  | ORIGIN: SSM78904                            |  |  | ORIGIN: SSM78904 |  |  |                 |  |  |
| A 17.08.2017 PRELIMINARY ISSUE CFW GDS -                                    |  |  | SCALE IN METRES AT ORIGINAL REDUCTION RATIO |  |  |                  |  |  |                 |  |  |
| No. DATE REVISION DETAILS DRAWN CHK APP                                     |  |  |                                             |  |  |                  |  |  |                 |  |  |

regis aged care

CLIENT: Regis Aged Care Pty Ltd

SURVEY: GDS DATE OF SURVEY: 31.07.2017

DRAWN: CFW DATE OF PLAN: 04.08.2017

CHECKED: GDS DATE LAST SAVED: 22.09.2017

APPROVED: LMS DATE APPROVED: 18.08.2017

DETAIL SURVEY

REGIS AGED CARE HURSTVILLE

53A-59A GLOUCESTER ROAD, HURSTVILLE

LOT 10 D.P.1077198 & LOT Y D.P.411930


PROJECT No: PR137362SU

PLAN REF: DS01

SHEET 8 OF 9 SHEETS

SIZE: A1

PR137362 Gloucester Road Hurstville(10 - Drafting)3. Survey)2. Detail (DS)PR137362SU-DS01c.dwg 22.09.2017 10:19 AM

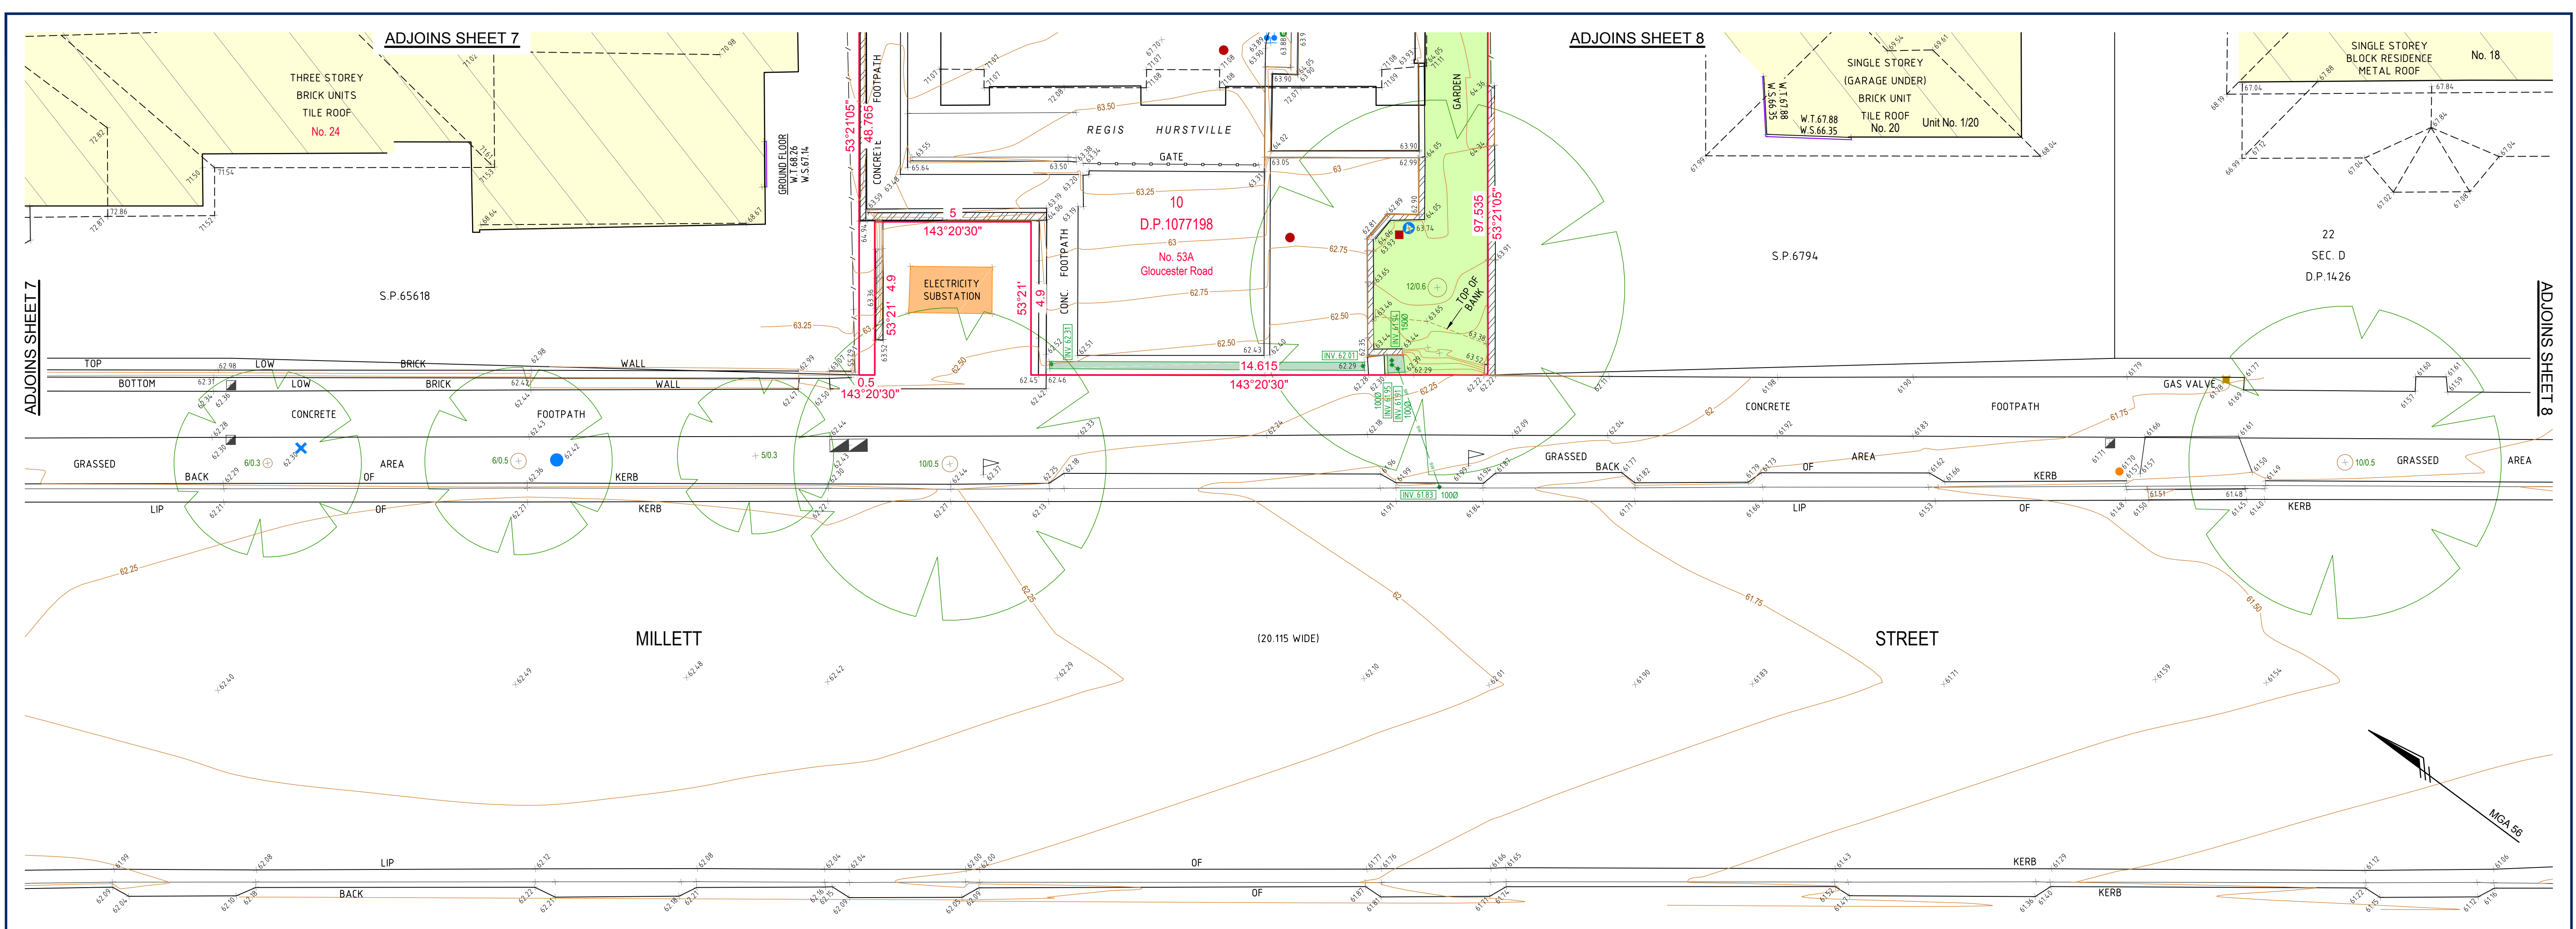

NOTES

ANY ELECTRONIC FILE IS PROVIDED WITHOUT WARRANTY AND SHOULD BE USED ONLY IN CONJUNCTION WITH THE SUPPLIED PDF/PAPER COPY OF THIS PLAN.

NO BOUNDARY SURVEY HAS BEEN UNDERTAKEN. BEARINGS, DIMENSIONS AND AREA(S) ARE FROM TITLE ONLY AND ARE SUBJECT TO CONFIRMATION BY BOUNDARY SURVEY.

SERVICES SHOWN ARE INDICATIVE ONLY. POSITIONS ARE BASED ON SURFACE INDICATOR(S) LOCATED DURING FIELD SURVEY. CONFIRMATION OF THE EXACT POSITION SHOULD BE MADE TO THE RELEVANT AUTHORITIES PRIOR TO ANY EXCAVATION WORK. OTHER SERVICES MAY EXIST WHICH ARE NOT SHOWN.

LEVELS ARE BASED ON AUSTRALIAN HEIGHT DATUM (AHD) USING SSM78904 WITH R.L. OF 63.194m (ACC. LB/L2) LOCATED AT INTERSECTION OF GLOUCESTER ROAD AND RUBY STREET, HURSTVILLE.


ORIGIN OF CO-ORDINATES SSM78904 WITH MGA CO-ORDINATE VALUES OF E323940.826 N6240625.703.

RIDGE, EAVE & GUTTER HEIGHTS HAVE BEEN OBTAINED BY AN INDIRECT METHOD AND ARE ACCURATE TO ± 0.05m.

ADJOINING DWELLING, BUILDING HAVE BEEN PLOTTED FOR DIAGRAMMATIC PURPOSES ONLY.

CONTOURS ARE AN INDICATION OF LANDFORM AND SHOULD NOT BE TAKEN IN PREFERENCE TO SPOT LEVELS SHOWN.

CONTOUR INTERVAL 0.25m.

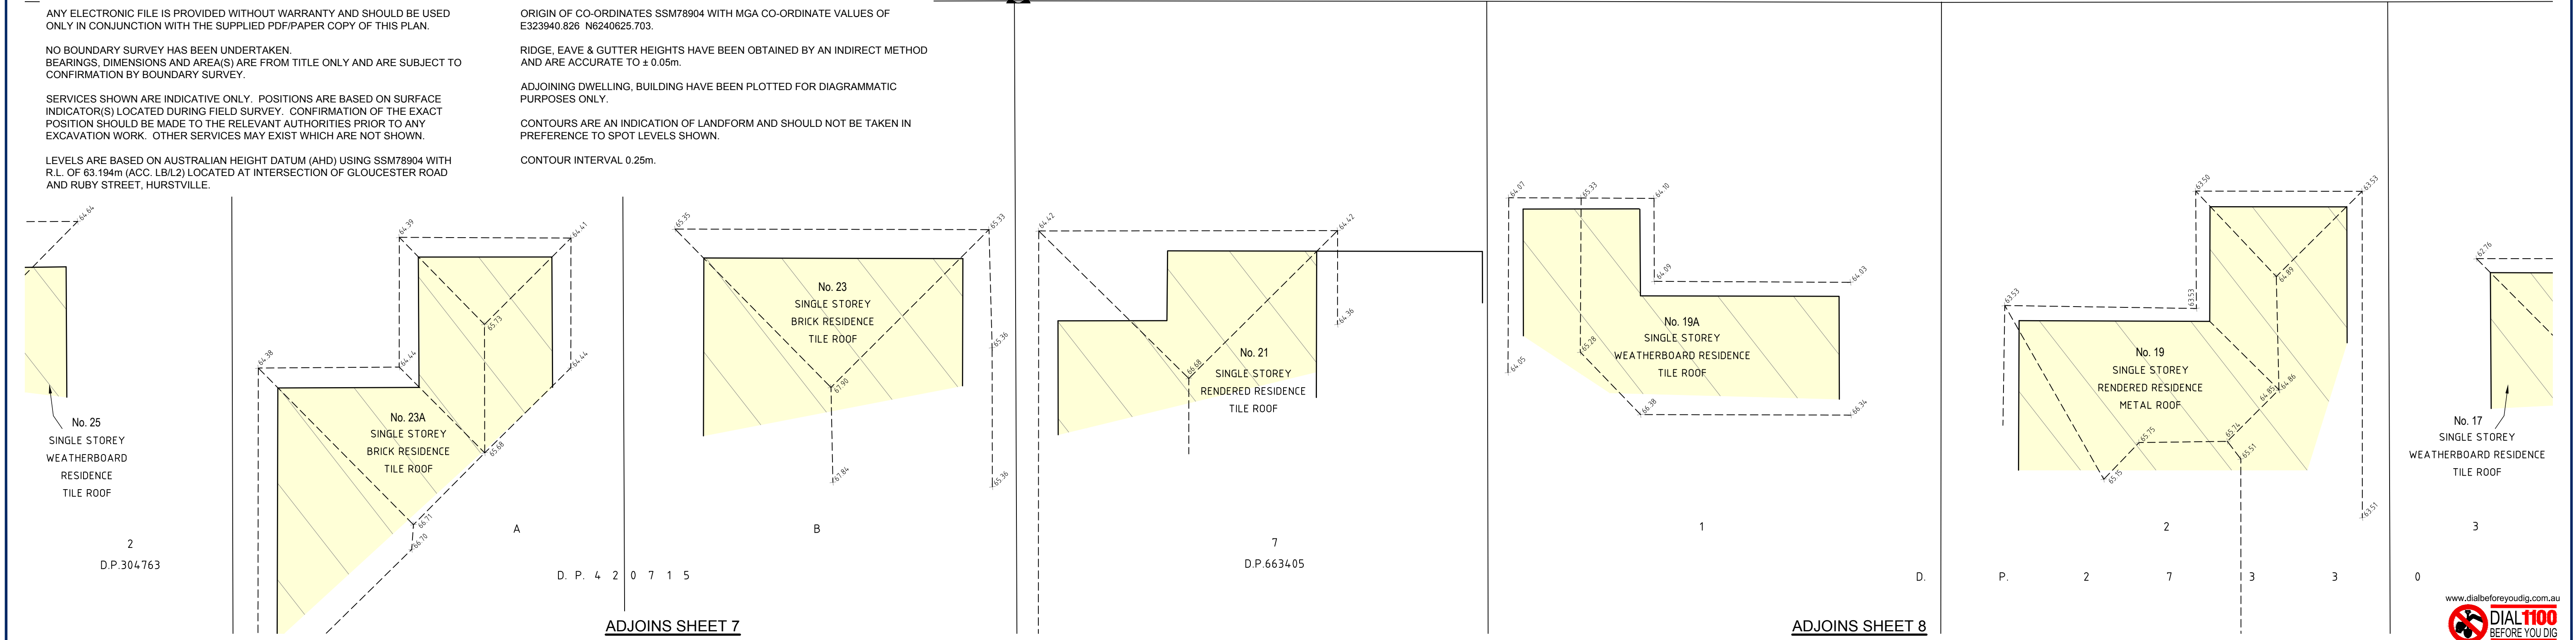

REVISIONS

| No. | DATE       | REVISION DETAILS                                 | DRAWN | CHK | APP |
|-----|------------|--------------------------------------------------|-------|-----|-----|
| C   | 22.09.2017 | STREET ADDRESS REVISED - 10/DP1077198 & Y/411930 | CFW   | CFW | LMS |
| B   | 18.08.2017 | FINAL ISSUE                                      | CFW   | GDS | LMS |
| A   | 17.08.2017 | PRELIMINARY ISSUE                                | CFW   | GDS | -   |

HORIZ. SCALE:

1:100 @ A1

COORDINATES: MGA

ORIGIN: SSM78904

VERT. SCALE:

N/A

DATUM: AHD

ORIGIN: SSM78904

SCALE IN METRES AT ORIGINAL REDUCTION RATIO

NOTES

VIDE PLAN SHEET

CLIENT: Regis Aged Care Pty Ltd

SURVEY: GDS

DRAWN: CFW

CHECKED: GDS

APPROVED: LMS

DATE OF SURVEY: 31.07.2017

DATE OF PLAN: 04.08.2017

DATE LAST SAVED: 22.09.2017

DATE APPROVED: 18.08.2017

DETAIL SURVEY

REGIS AGED CARE HURSTVILLE

53A-59A GLOUCESTER ROAD, HURSTVILLE

LOT 10 D.P.1077198 & LOT Y D.P.411930

PROJECT No

PR137362SU

PLAN REF

DS01

SHEET 9 OF 9 SHEETS

ISSUE

C

SIZE

A1

copyright © RPS AUSTRALIA EAST PTY. LTD.

INFORMATION CONTAINED IN THIS DRAWING FILE IS THE COPYRIGHT OF RPS AUSTRALIA EAST PTY. LTD. THE INFORMATION MAY ONLY BE USED FOR THE PURPOSE FOR WHICH IT WAS COMMISSIONED AND IN ACCORDANCE WITH THE TERMS OF ENGAGEMENT FOR THE COMMISSION. UNAUTHORISED USE OF THIS INFORMATION IN ANY FORM WHATSOEVER IS PROHIBITED.

FOR WHICH IT WAS COMMISSIONED AND IN ACCORDANCE WITH THE TERMS OF ENGAGEMENT FOR THE COMMISSION. UNAUTHORISED USE OF THIS INFORMATION IN ANY FORM WHATSOEVER IS PROHIBITED.

creativepeople making a difference

RPS

RPS AUSTRALIA EAST PTY LTD (ABN 44 140 292 762)

SUITE 2 LEVEL 1 668 OLD PRINCES HIGHWAY SUTHERLAND NSW 2232 PO BOX 141 SUTHERLAND NSW 1499

T: 02 8270 8374 F: 02 9542 4631 www.rpsgroup.com.au

THIS IS A COLOURED PLAN.

REPRODUCTION IN COLOUR ONLY.

J:\PR137362 Gloucester Road Hurstville\10 - Drafting\3. Survey\2. Detail (DS)\PR137362SU-DS01c.dwg 22.09.2017 10:19 AM