
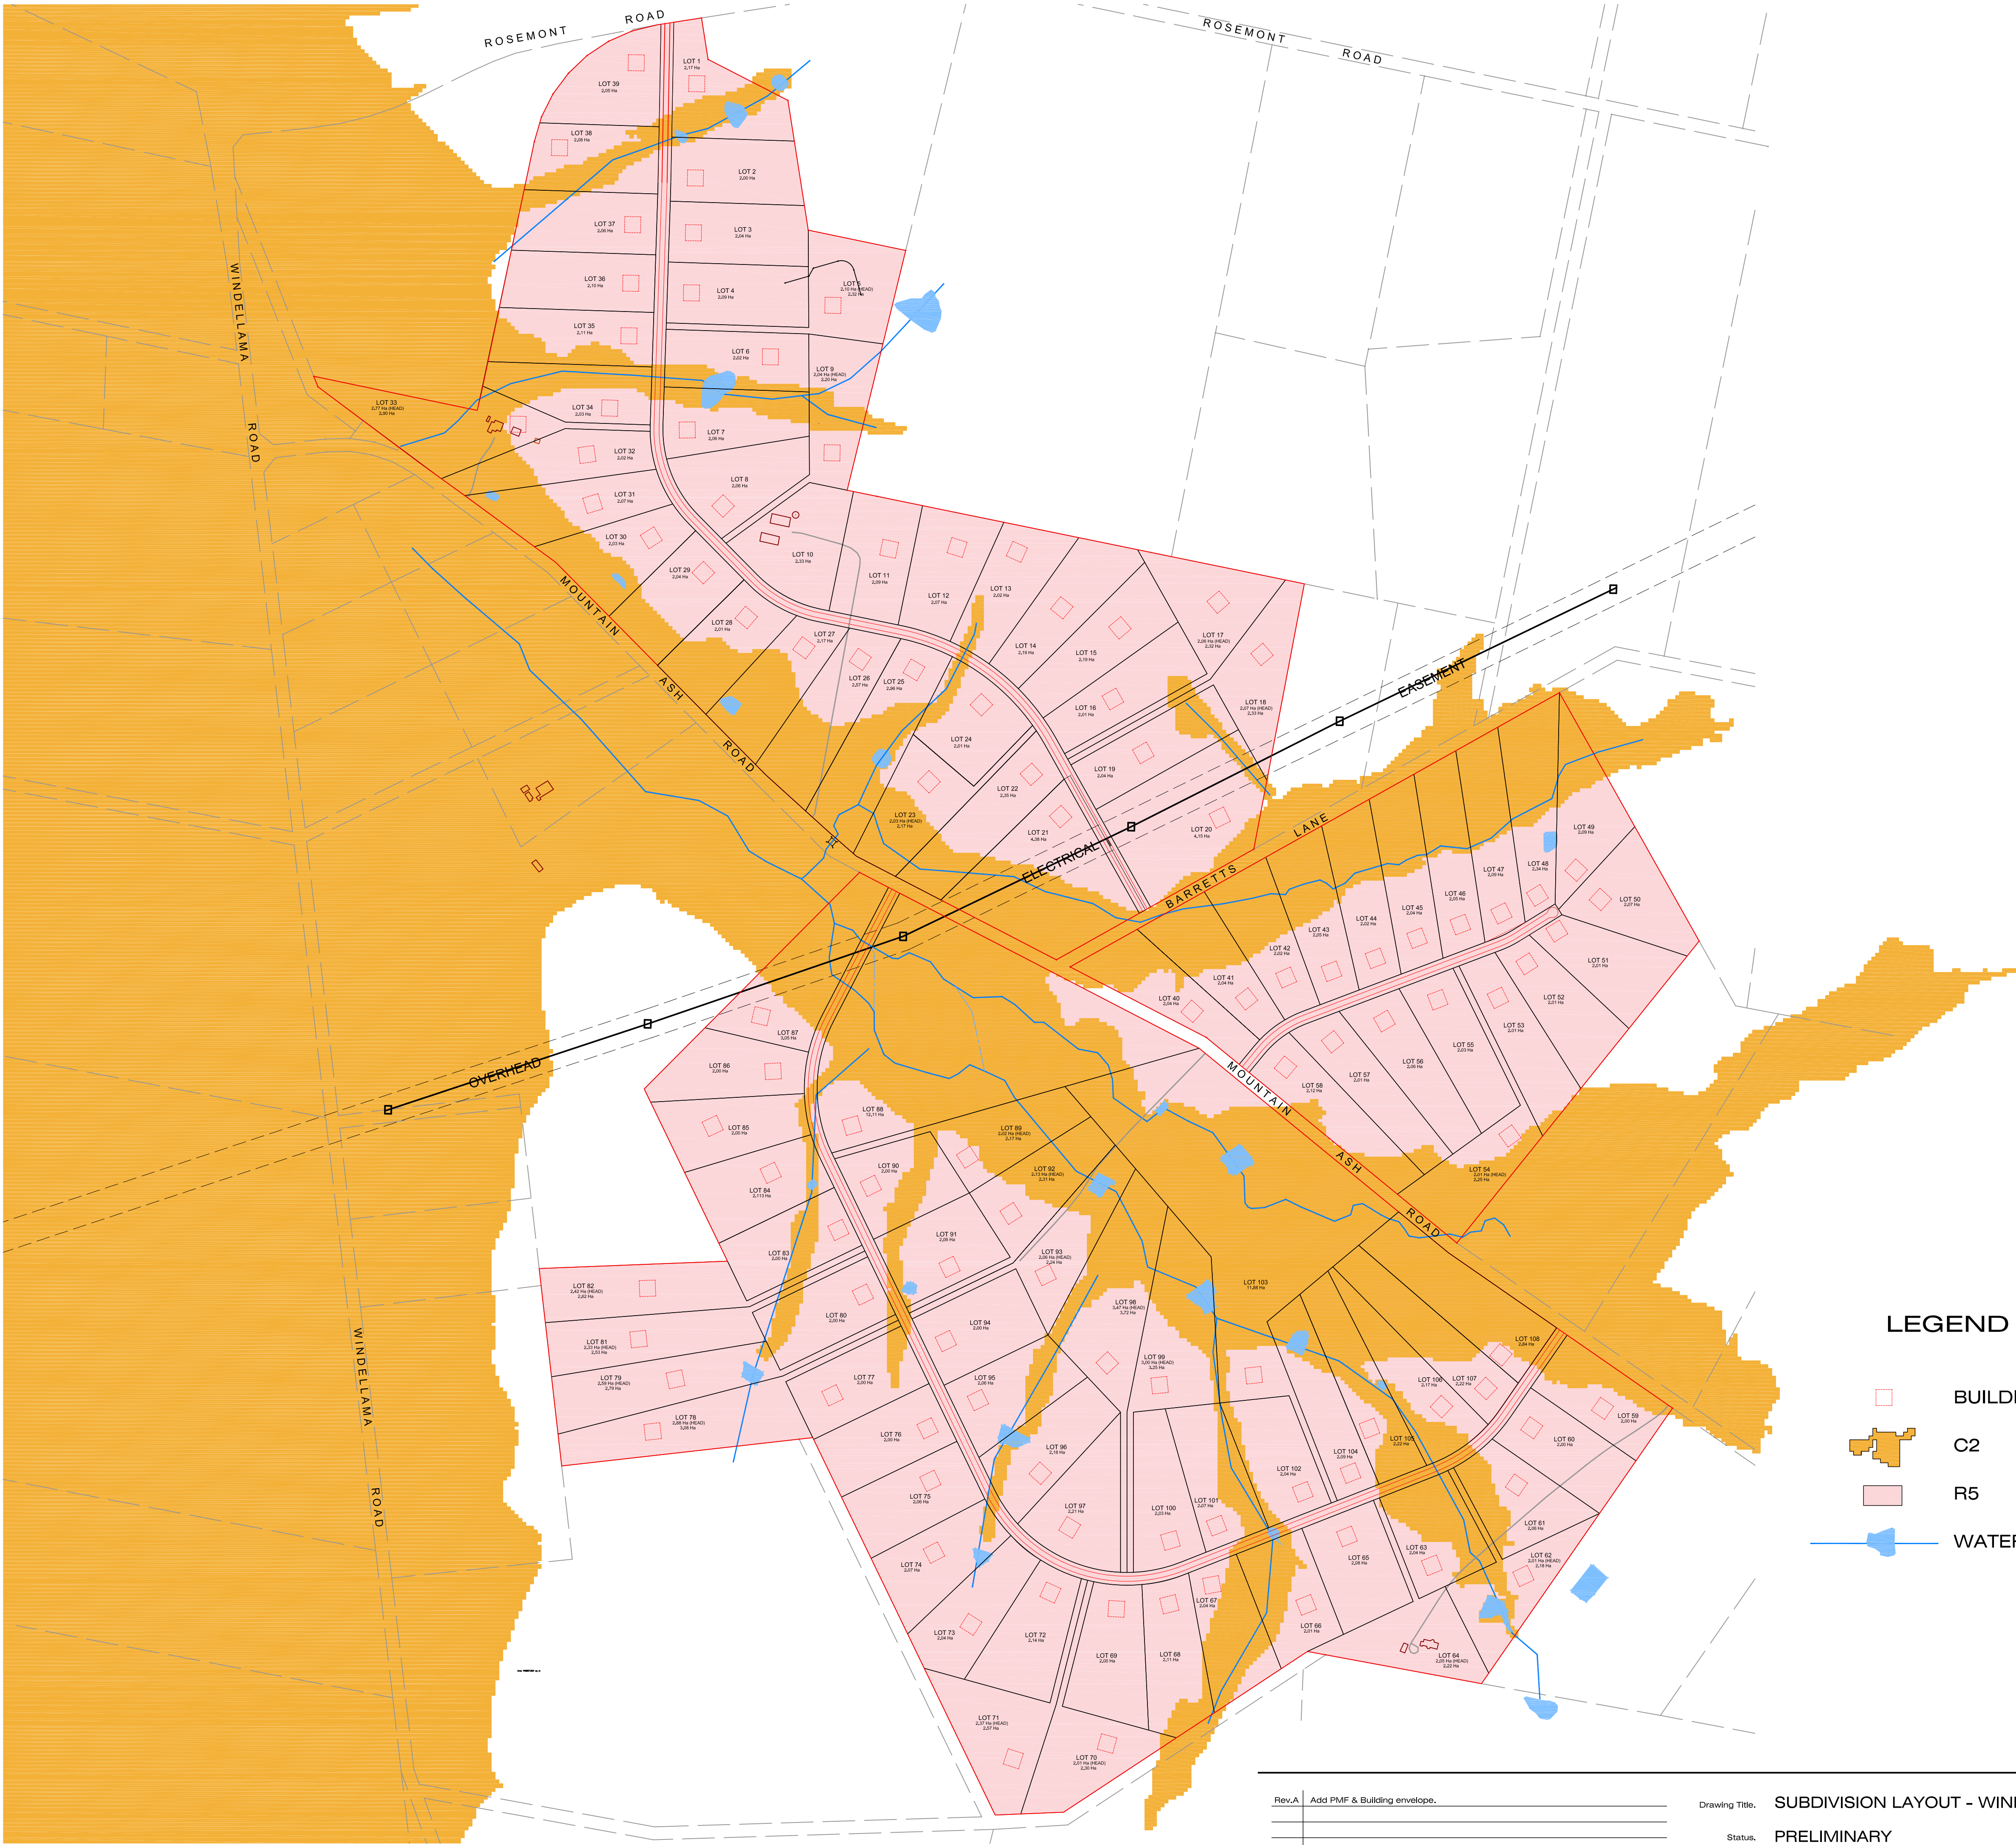


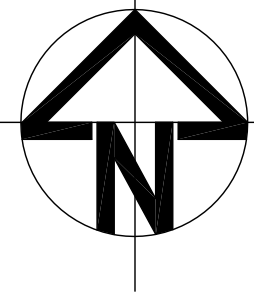

LEGEND

- BUILDING ENVELOPE - 25m x 25m (625sqm)
- C2
- R5
- WATERCOURSE / DAM

Rev.A	Add PMF & Building envelope.
Rev.	Description.

Drawing Title. SUBDIVISION LAYOUT - WINDELLAMA

Status. PRELIMINARY

Plot Date. 8/04/2024 5:37:25 PM

Scale. 1:5000 @ A1

Sheet No. 2

Job No. 22-012

Drawing No. CD-02-A