
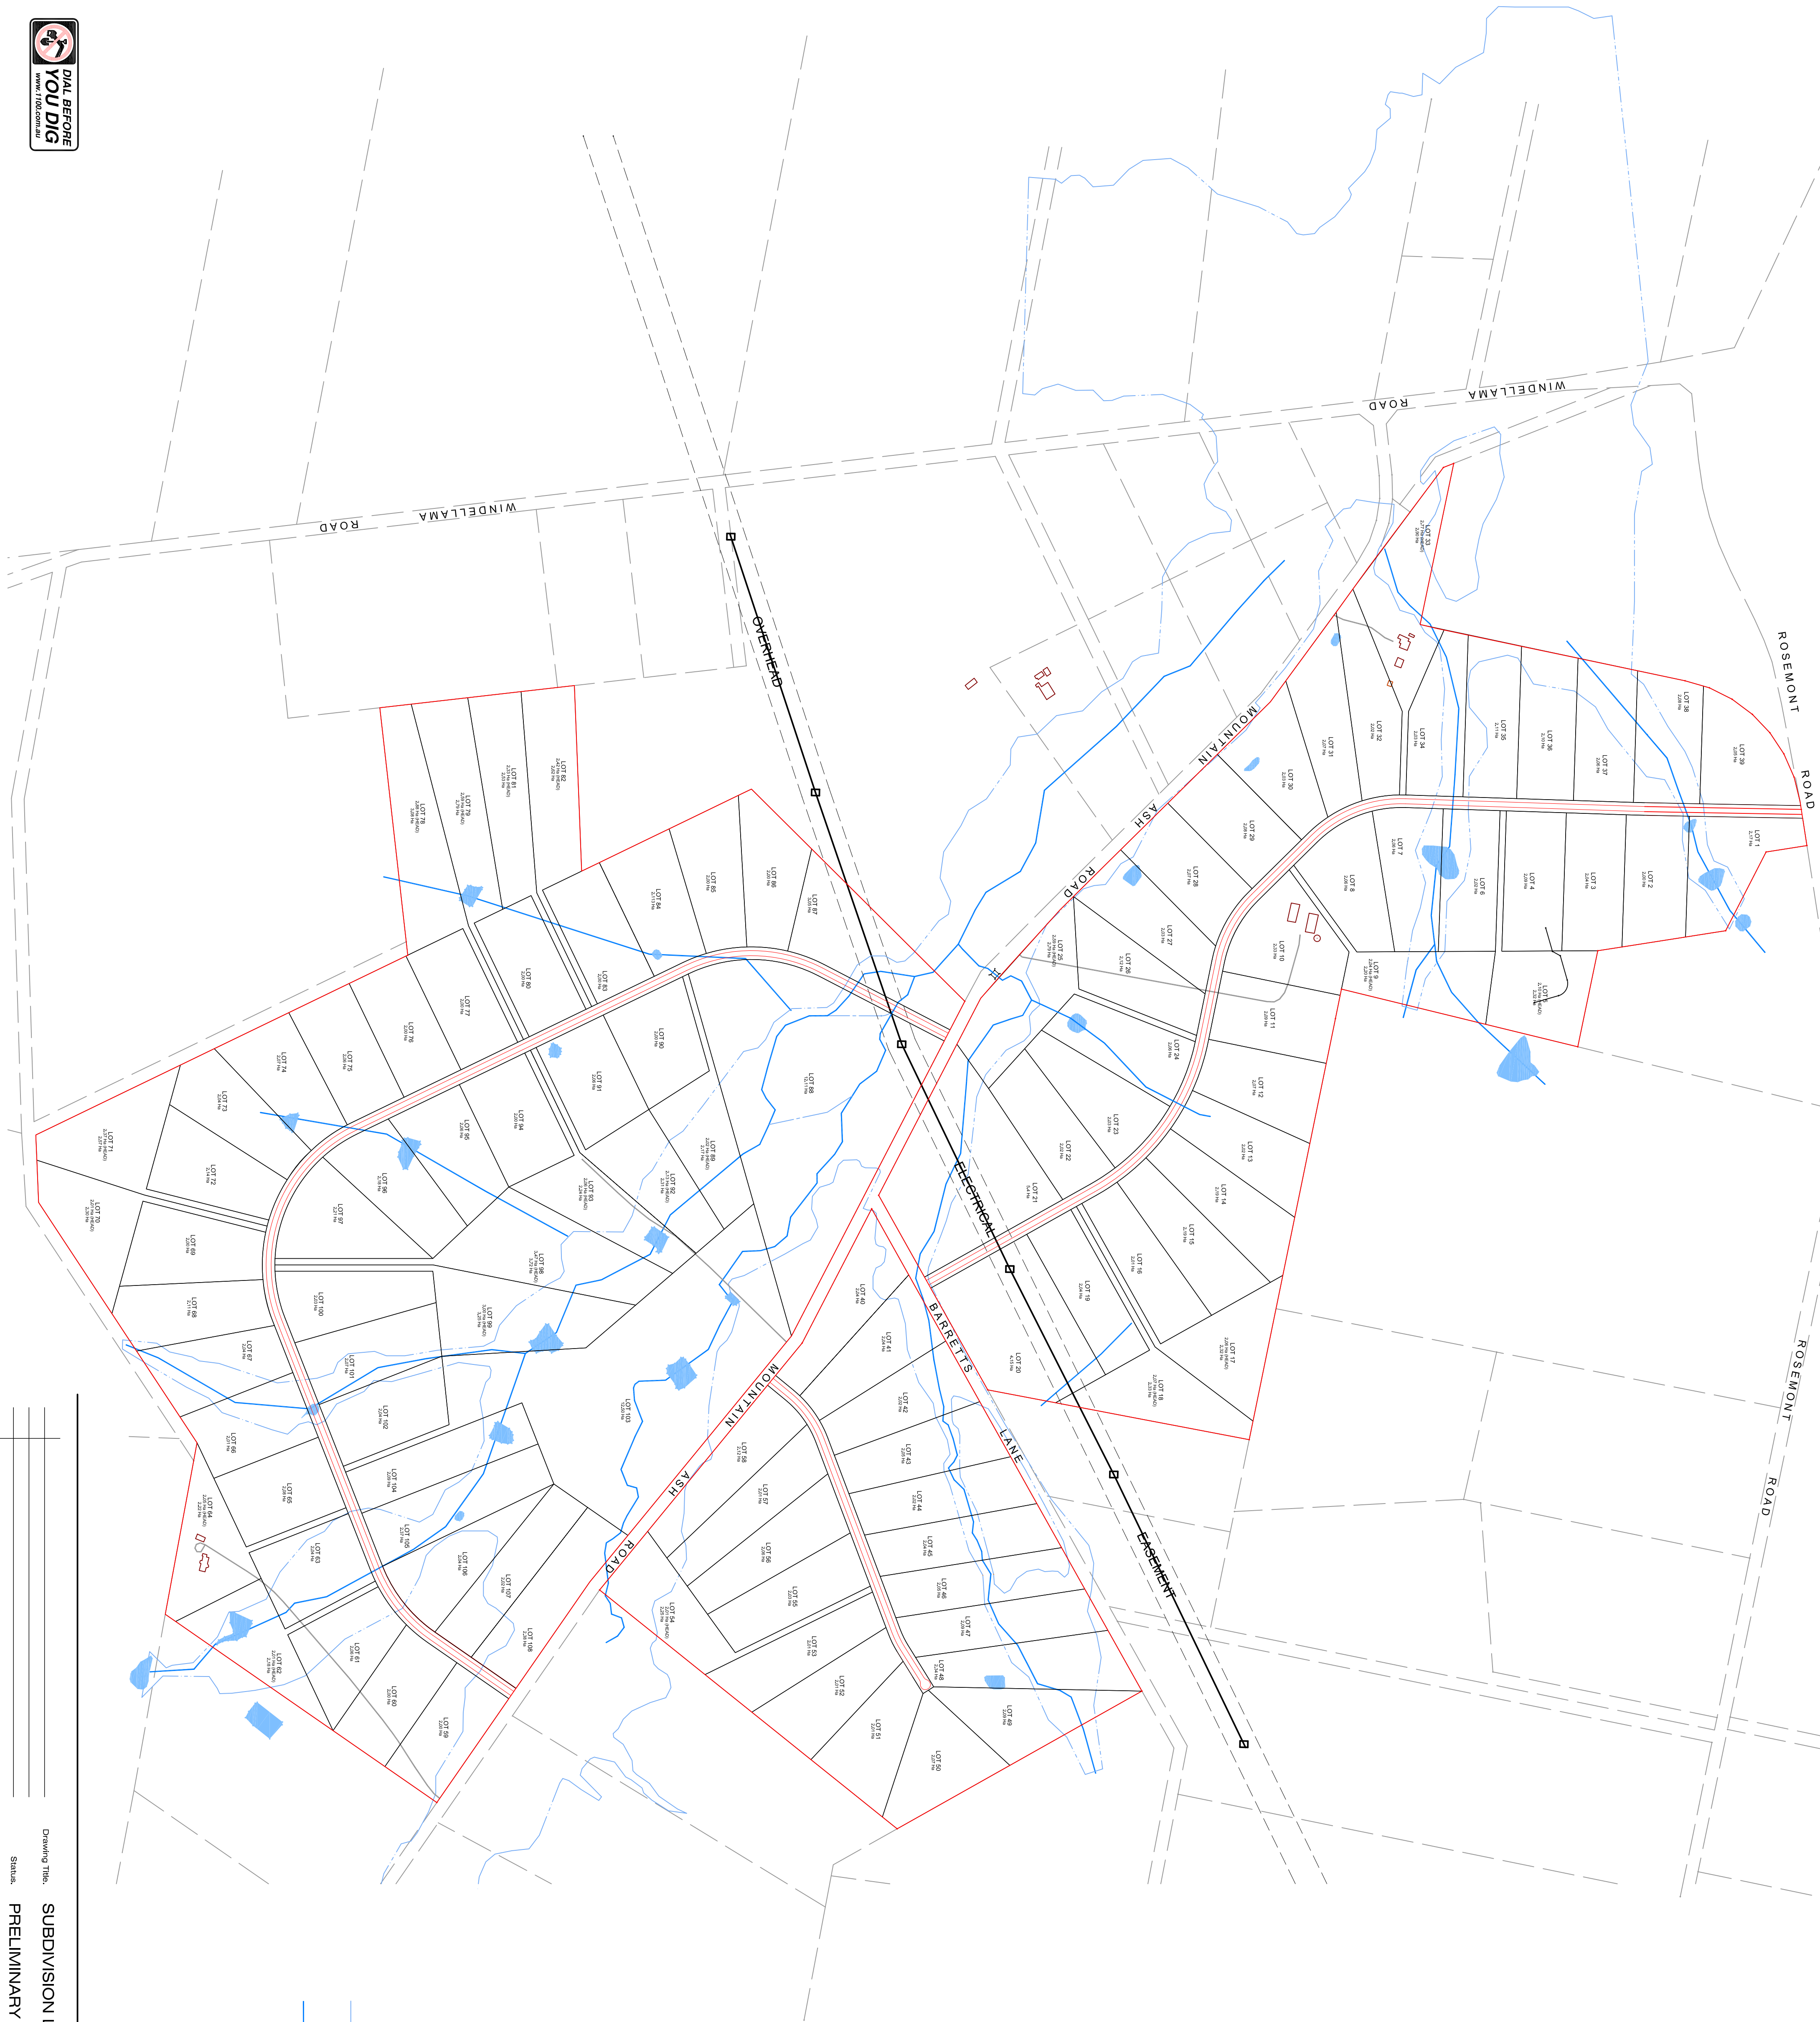


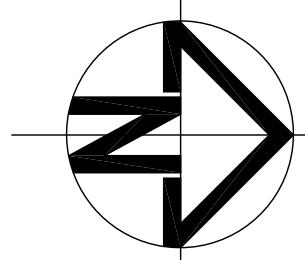

Rev.	Description.

Drawing Title.	SUBDIVISION LAYOUT - WINDELLAMA
Status.	PRELIMINARY
Job No.	22-012
Sheet No.	2
Print Date.	22/07/2022 2:51:49 PM
Scale.	1:5000 @ A1
Drawing No.	CD-02