


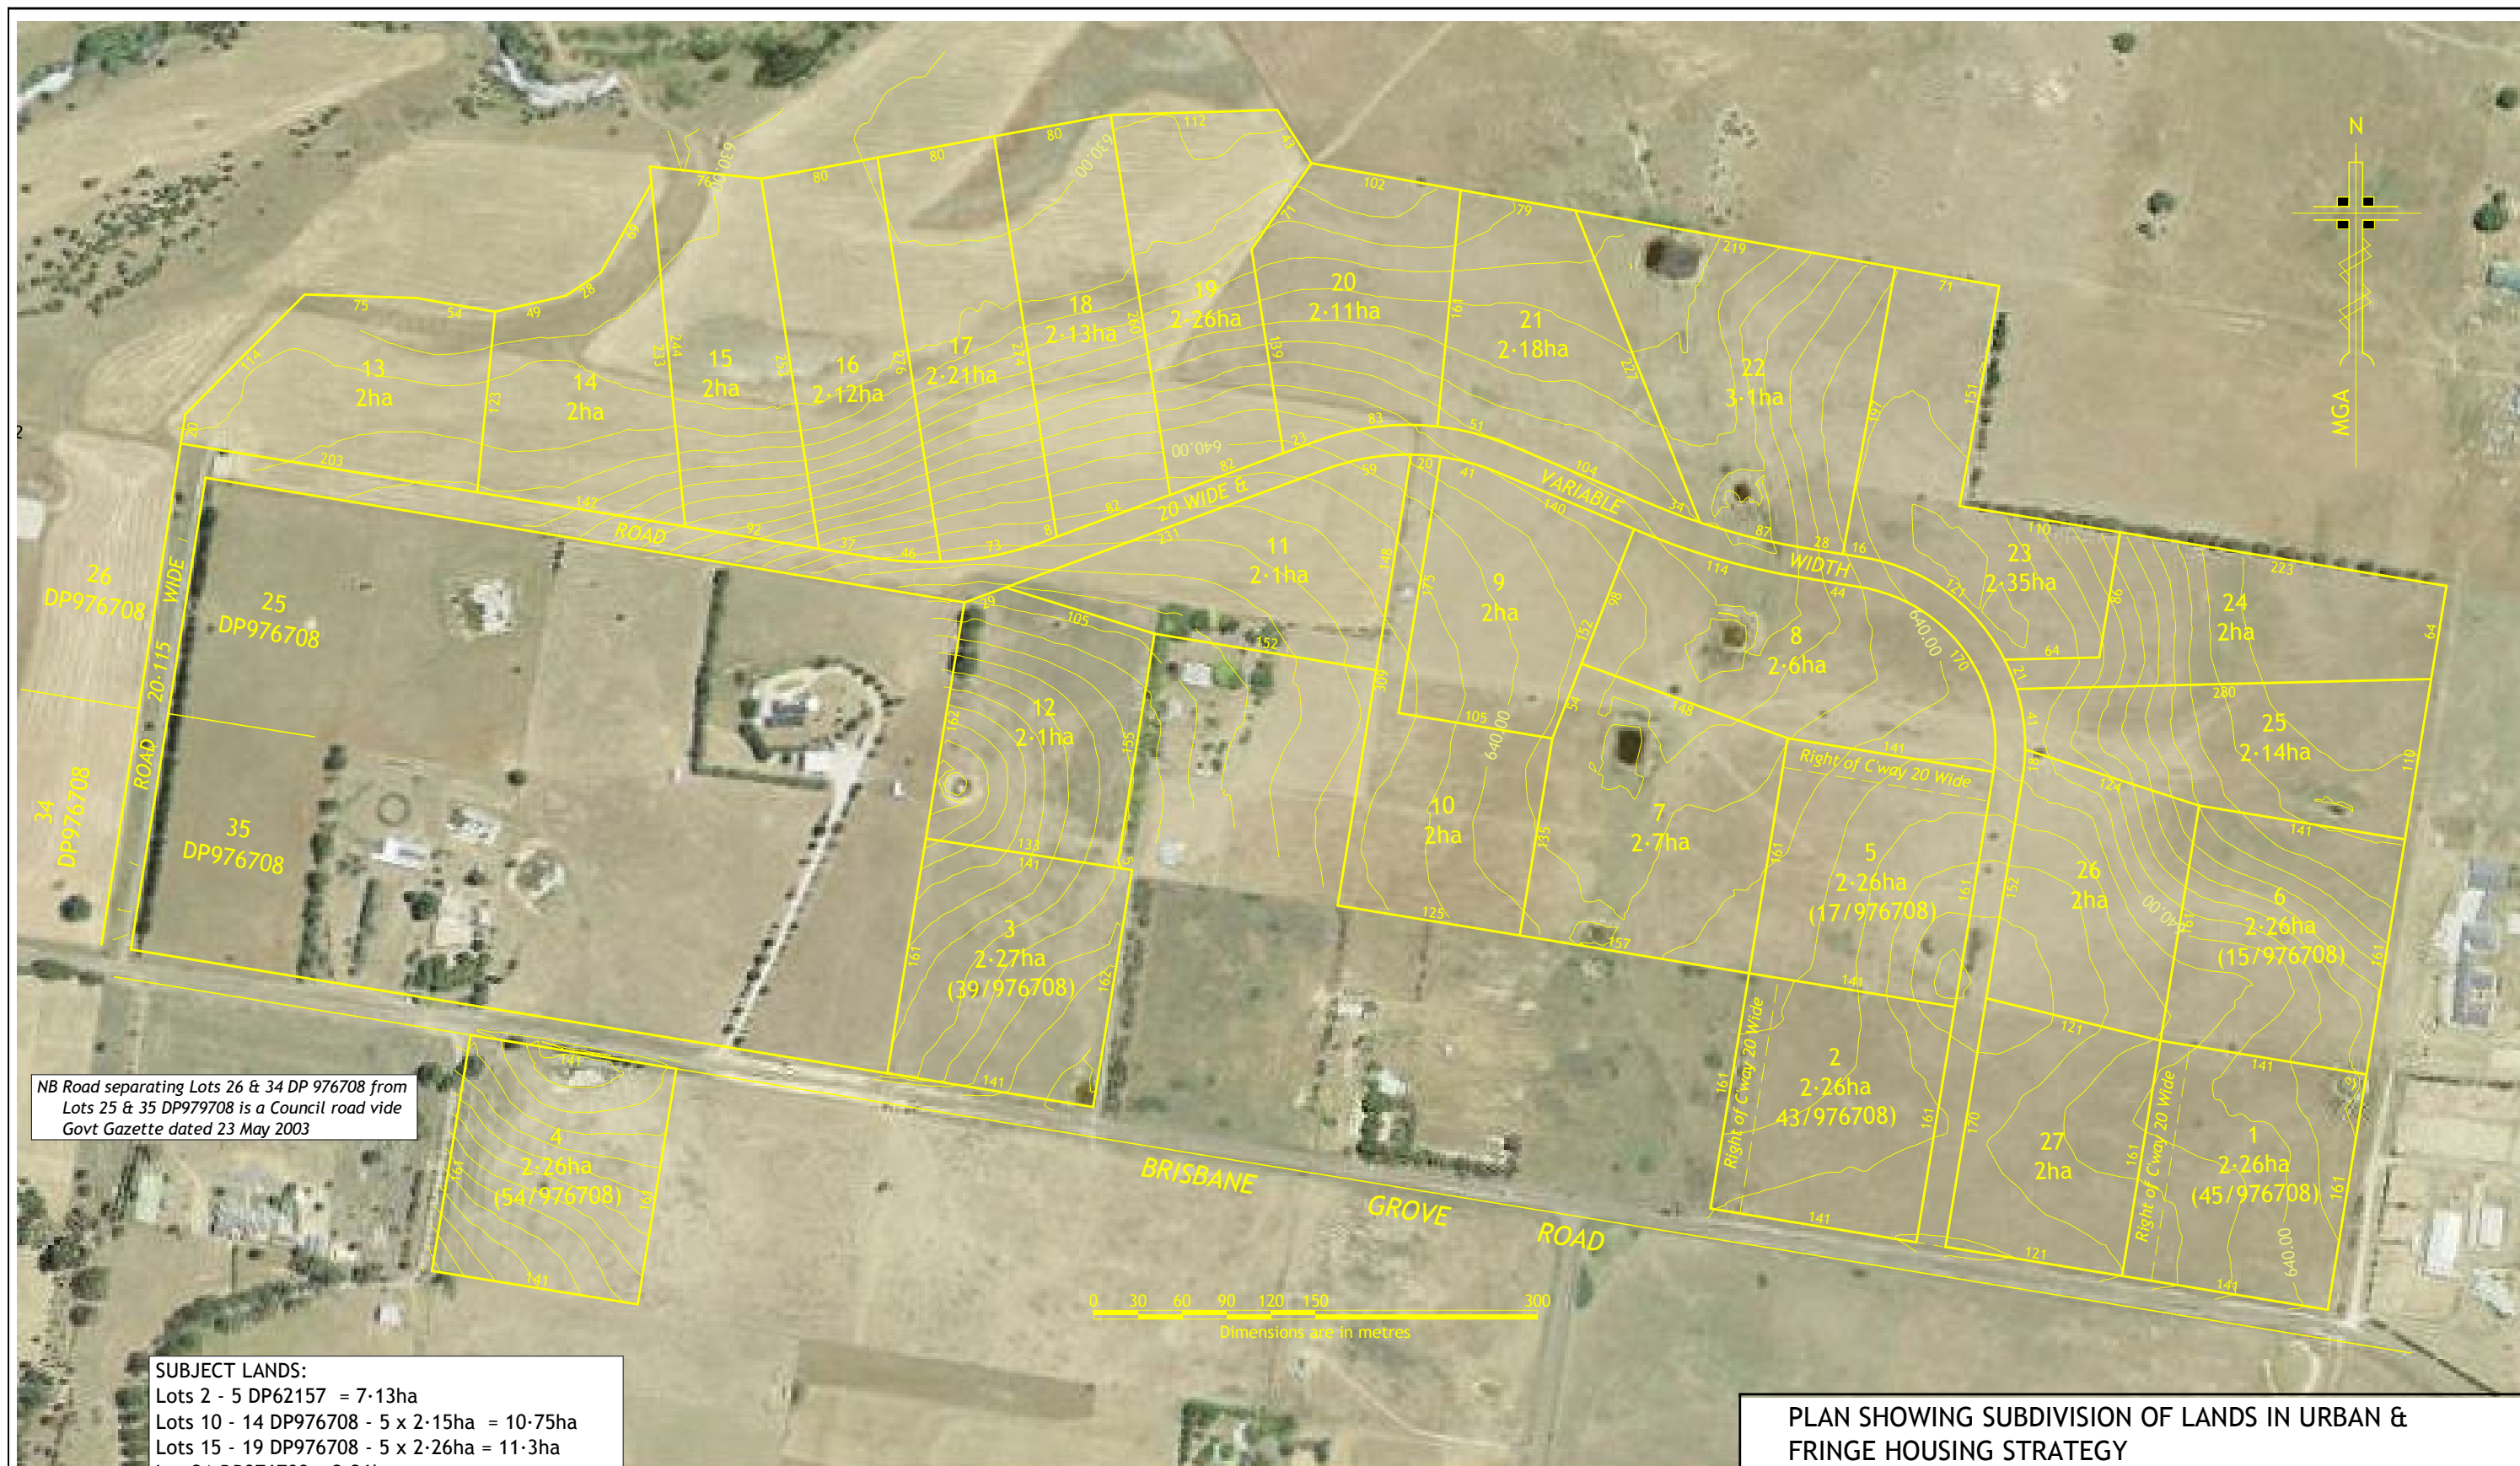

NB Road separating Lots 26 & 34 DP 976708 from
Lots 25 & 35 DP979708 is a Council road vide
Govt Gazette dated 23 May 2003

SUBJECT LANDS:
Lots 2 - 5 DP62157 = 7.13ha
Lots 10 - 14 DP976708 - 5 x 2.15ha = 10.75ha
Lots 15 - 19 DP976708 - 5 x 2.26ha = 11.3ha
Lot 21 DP976708 = 2.26ha
Lots 43 - 45 DP976708 - 3 x 2.26ha = 6.8ha
Lot 39 DP976708 = 2.26ha
Lot 54 DP976708 = 2.26ha
Lot 2 DP1180093 = Abt 10ha above 1% Flood Level
Lot 29 DP 750015 = Abt 7500m² (by scale)
Plus other old system lands being part of former
Portion 29 Parish of Goulburn County of Argyle

Total Lands above 1% Flood Level - 52.8 hectares

**PLAN SHOWING SUBDIVISION OF LANDS IN URBAN &
FRINGE HOUSING STRATEGY**
SITE ADDRESS: BRISBANE GROVE ROAD, BRISBANE GROVE
LGA: GOULBURN MULWAREE COUNCIL

SCALE - 1:3000
AZIMUTH - MGA
CONTOUR INTERVAL - 1.0m
DATUM - AHD
DATE - 1/12/2021
REF - 24399


SOUTHERN CROSS
CONSULTING SURVEYORS

20 Clifford Street
PO Box 142
GOULBURN NSW 2580

T: 02 4822 1366
F: 02 4822 1365

Email : admin@scsurveyors.com.au