


- NOTES:
1. THIS PLAN IS PREPARED FROM A FIELD SURVEY FOR THE PURPOSE OF DESIGNING NEW CONSTRUCTIONS ON THE LAND AND SHOULD NOT BE USED FOR ANY OTHER PURPOSE.
 2. ALL UNDERGROUND SERVICES SHOWN ARE BASED ON A COMBINATION OF FIELD SURVEY OF VISIBLE SERVICES & DBYD RECORDS PRIOR TO ANY DESIGN OR CONSTRUCTION ON THE SITE, SERVICES SHOULD BE ACCURATELY LOCATED & POTHOLED TO DETERMINE TRUE UNDERGROUND LOCATIONS.
 3. CONTOUR INTERVAL 1m.
 4. BOUNDARIES HAVE NOT BEEN MARKED AS PART OF SURVEY. ALL DIMENSIONS SHOWN ON THIS ON THIS PLAN HAVE BEEN COPIED FROM DP1012641.
 5. THESE NOTES ARE AN INTEGRAL PART OF THIS PLAN.

NOTE: ALL FENCES ARE POST & WIRE FENCE

CENTRELINE OF NATURAL WATERCOURSE IS BOUNDARY

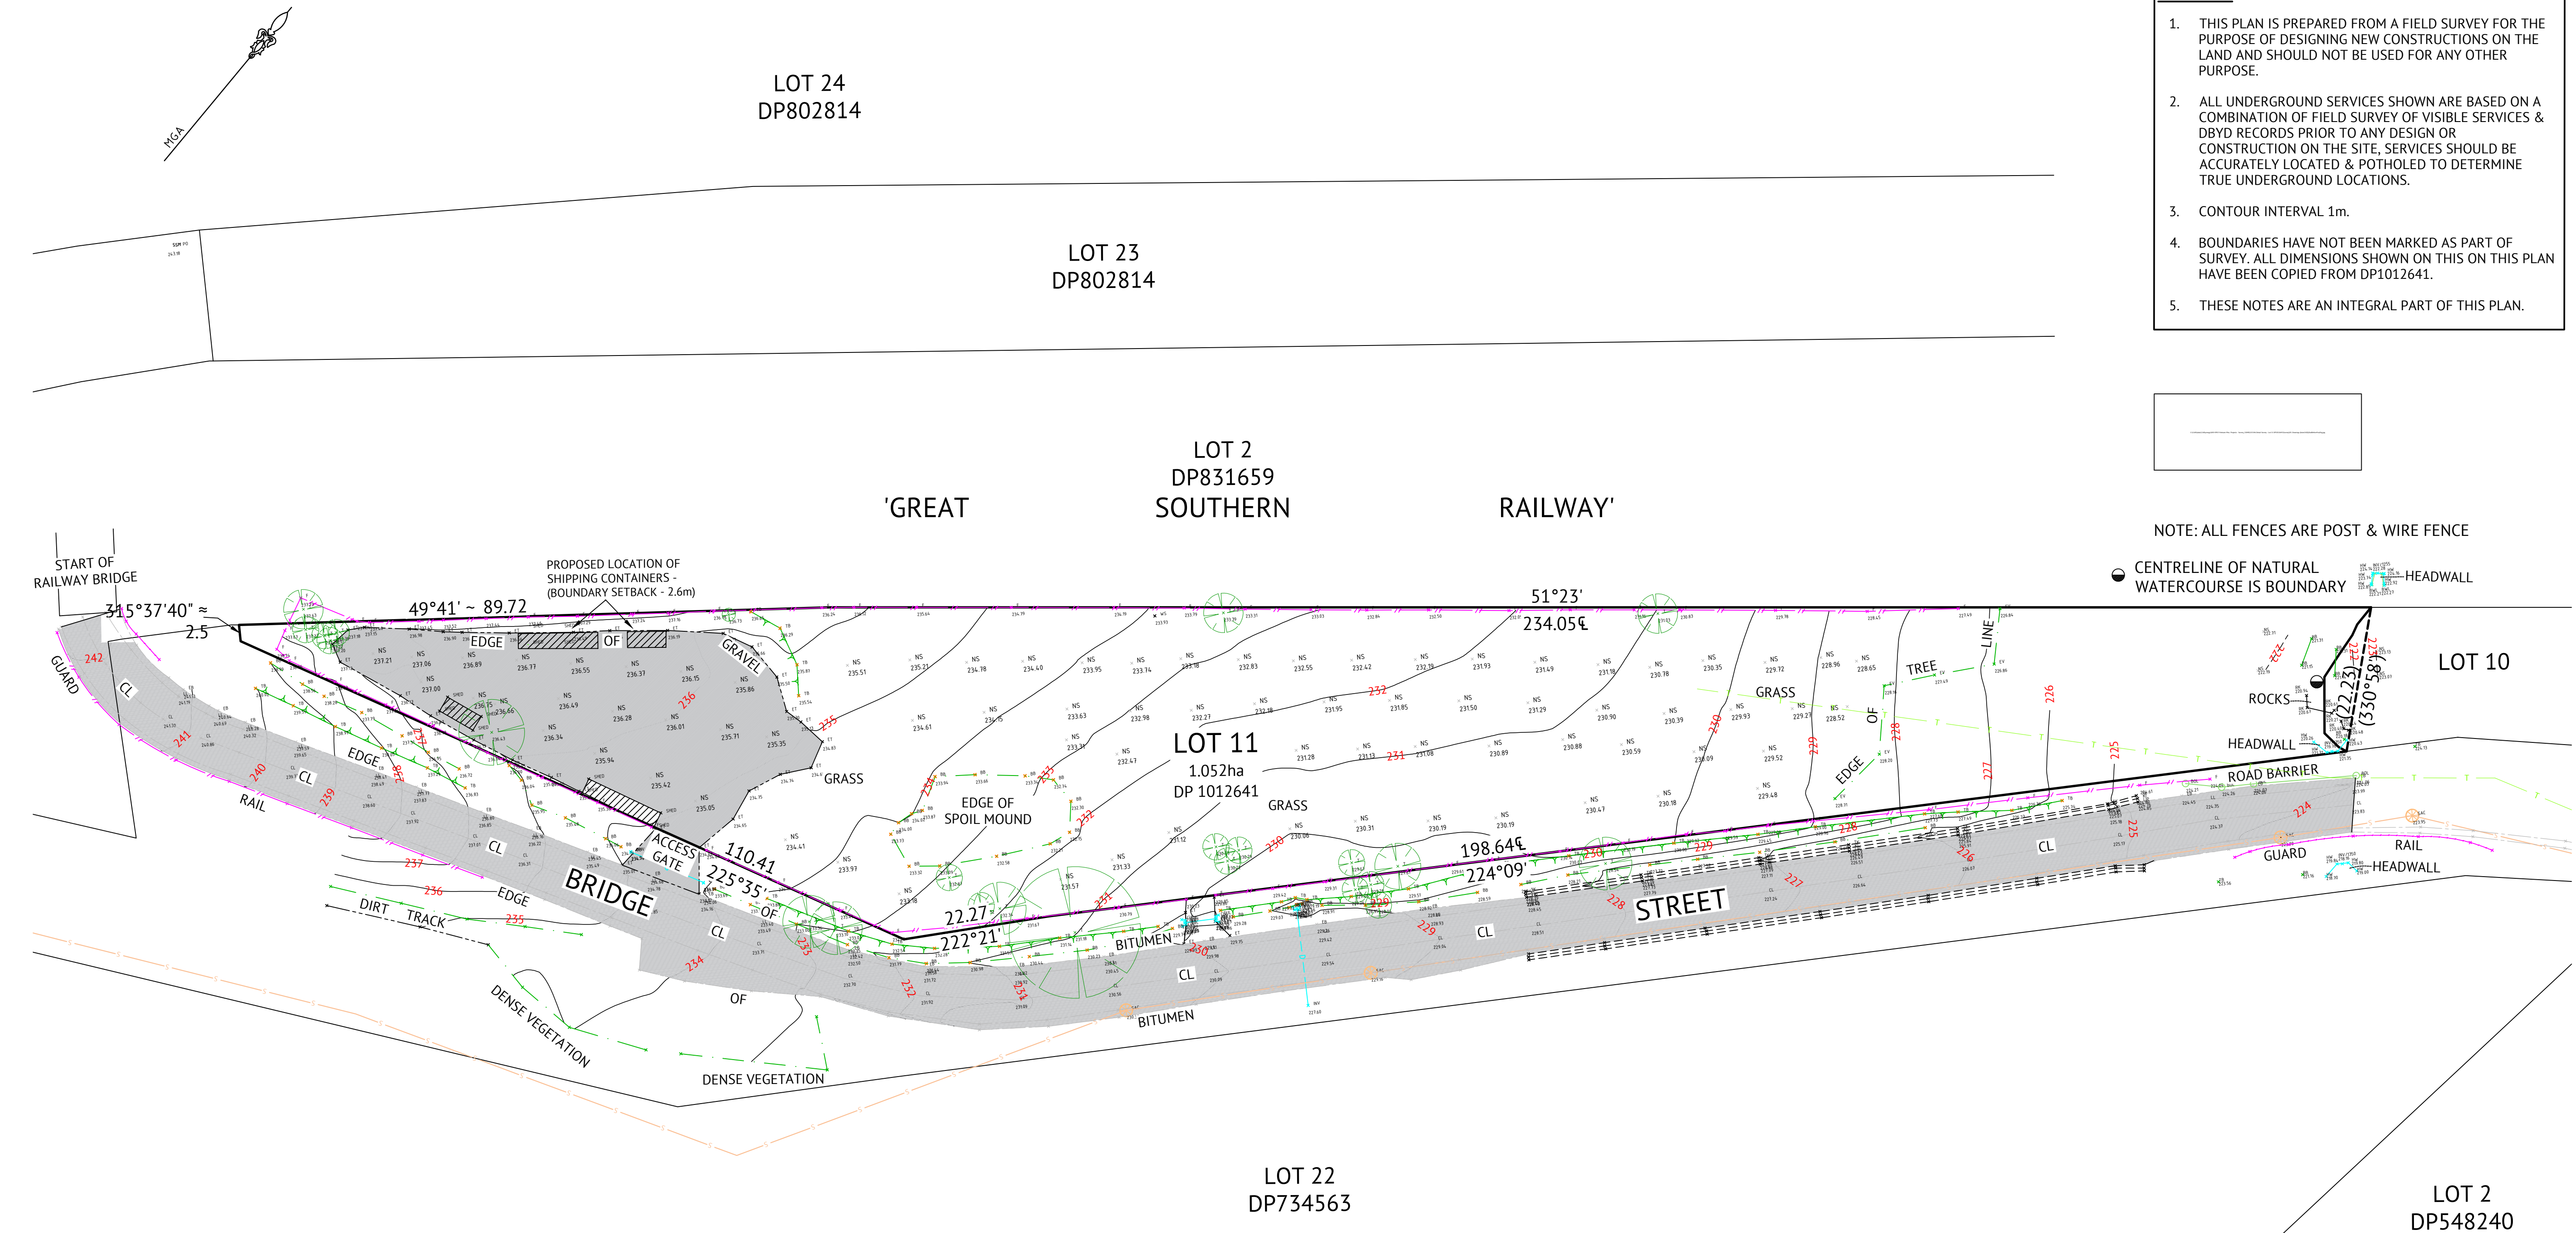


LEGEND

	APPROX. LOCATION OF SEWER
	APPROX. LOCATION OF TELSTRA CABLE
	FENCE
	TOP OF BANK
	BOTTOM OF BANK
	CONCRETE SWALE KERB
	SEWER ACCESS CHAMBER

REV.	DATE	DFTD.	APPD.	DETAILS
A	16/11/20	GT	WS	ISSUED FOR INFORMATION
B	02/02/21	JG	WS	AMENDED TO INCL. PROPOSED POSITION FOR SHIPPING CONTAINERS
C	21/06/21	JG	WS	AMENDED TO INCLUDE ADDITIONAL SURVEY - EXTENDED TO FULL ROAD EXTENT
D	23/11/21	CB	WS	AMENDED TO INCLUDE ADDITIONAL SURVEY - CULVERT DETAIL

	FILE	INITIALS	DATE
SURVEY	321146.D.201109	AS	09/11/20
DESIGN	-	-	-
DRAINS/ HEC-RAS MODELLING	-	-	-
ENGINEERING/ SURVEYING APPROVAL	-	-	-

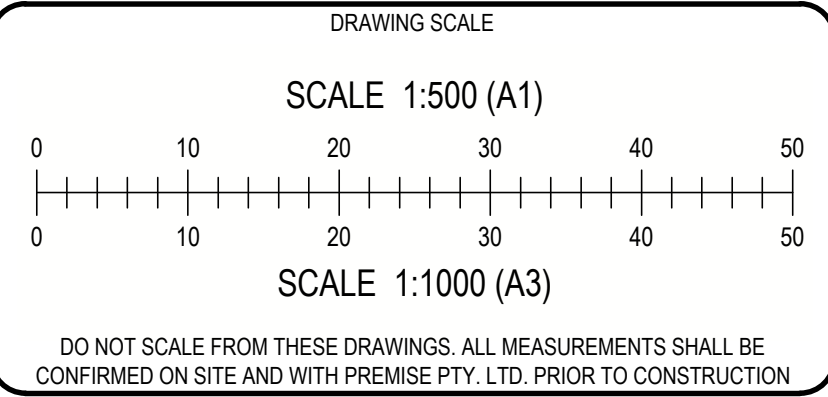

APPROVAL AUTHORITY	WOLLONDILLY COUNCIL
CLIENT	TEBCO PTY. LTD.
PROJECT	PROPOSED DEVELOPMENT AT LOT 11 IN D.P.1012641

STRUCTURAL, CIVIL, PLANNING, SURVEYING, ARCHITECTURE & ENVIRONMENTAL

SUITE 301, LEVEL 3
351 ORAN PARK PODIUM
ORAN PARK, NSW 2570
P.O. BOX 473 NARELLAN, NSW 2567
Ph. (02) 4632 6500
www.premise.com.au

DRAWING			
PROPOSED DEVELOPMENT PLAN			
PROJECT NUMBER 321146	DRAWING FILE 321146_01D_DS01.dwg	ORIGINAL	A1
SURVEY MARK CORS RTS	R.L. -	DATUM A.H.D.	
IMAGE SOURCE	STATUS ISSUED		
SHEET DS01		OF DS01	01A