



File Name: P:\2020\201670_subdivision-Pambula-NSW\04_CAD\4.2_Drawings\CIV\201670-drg-civ-0101-al.dwg

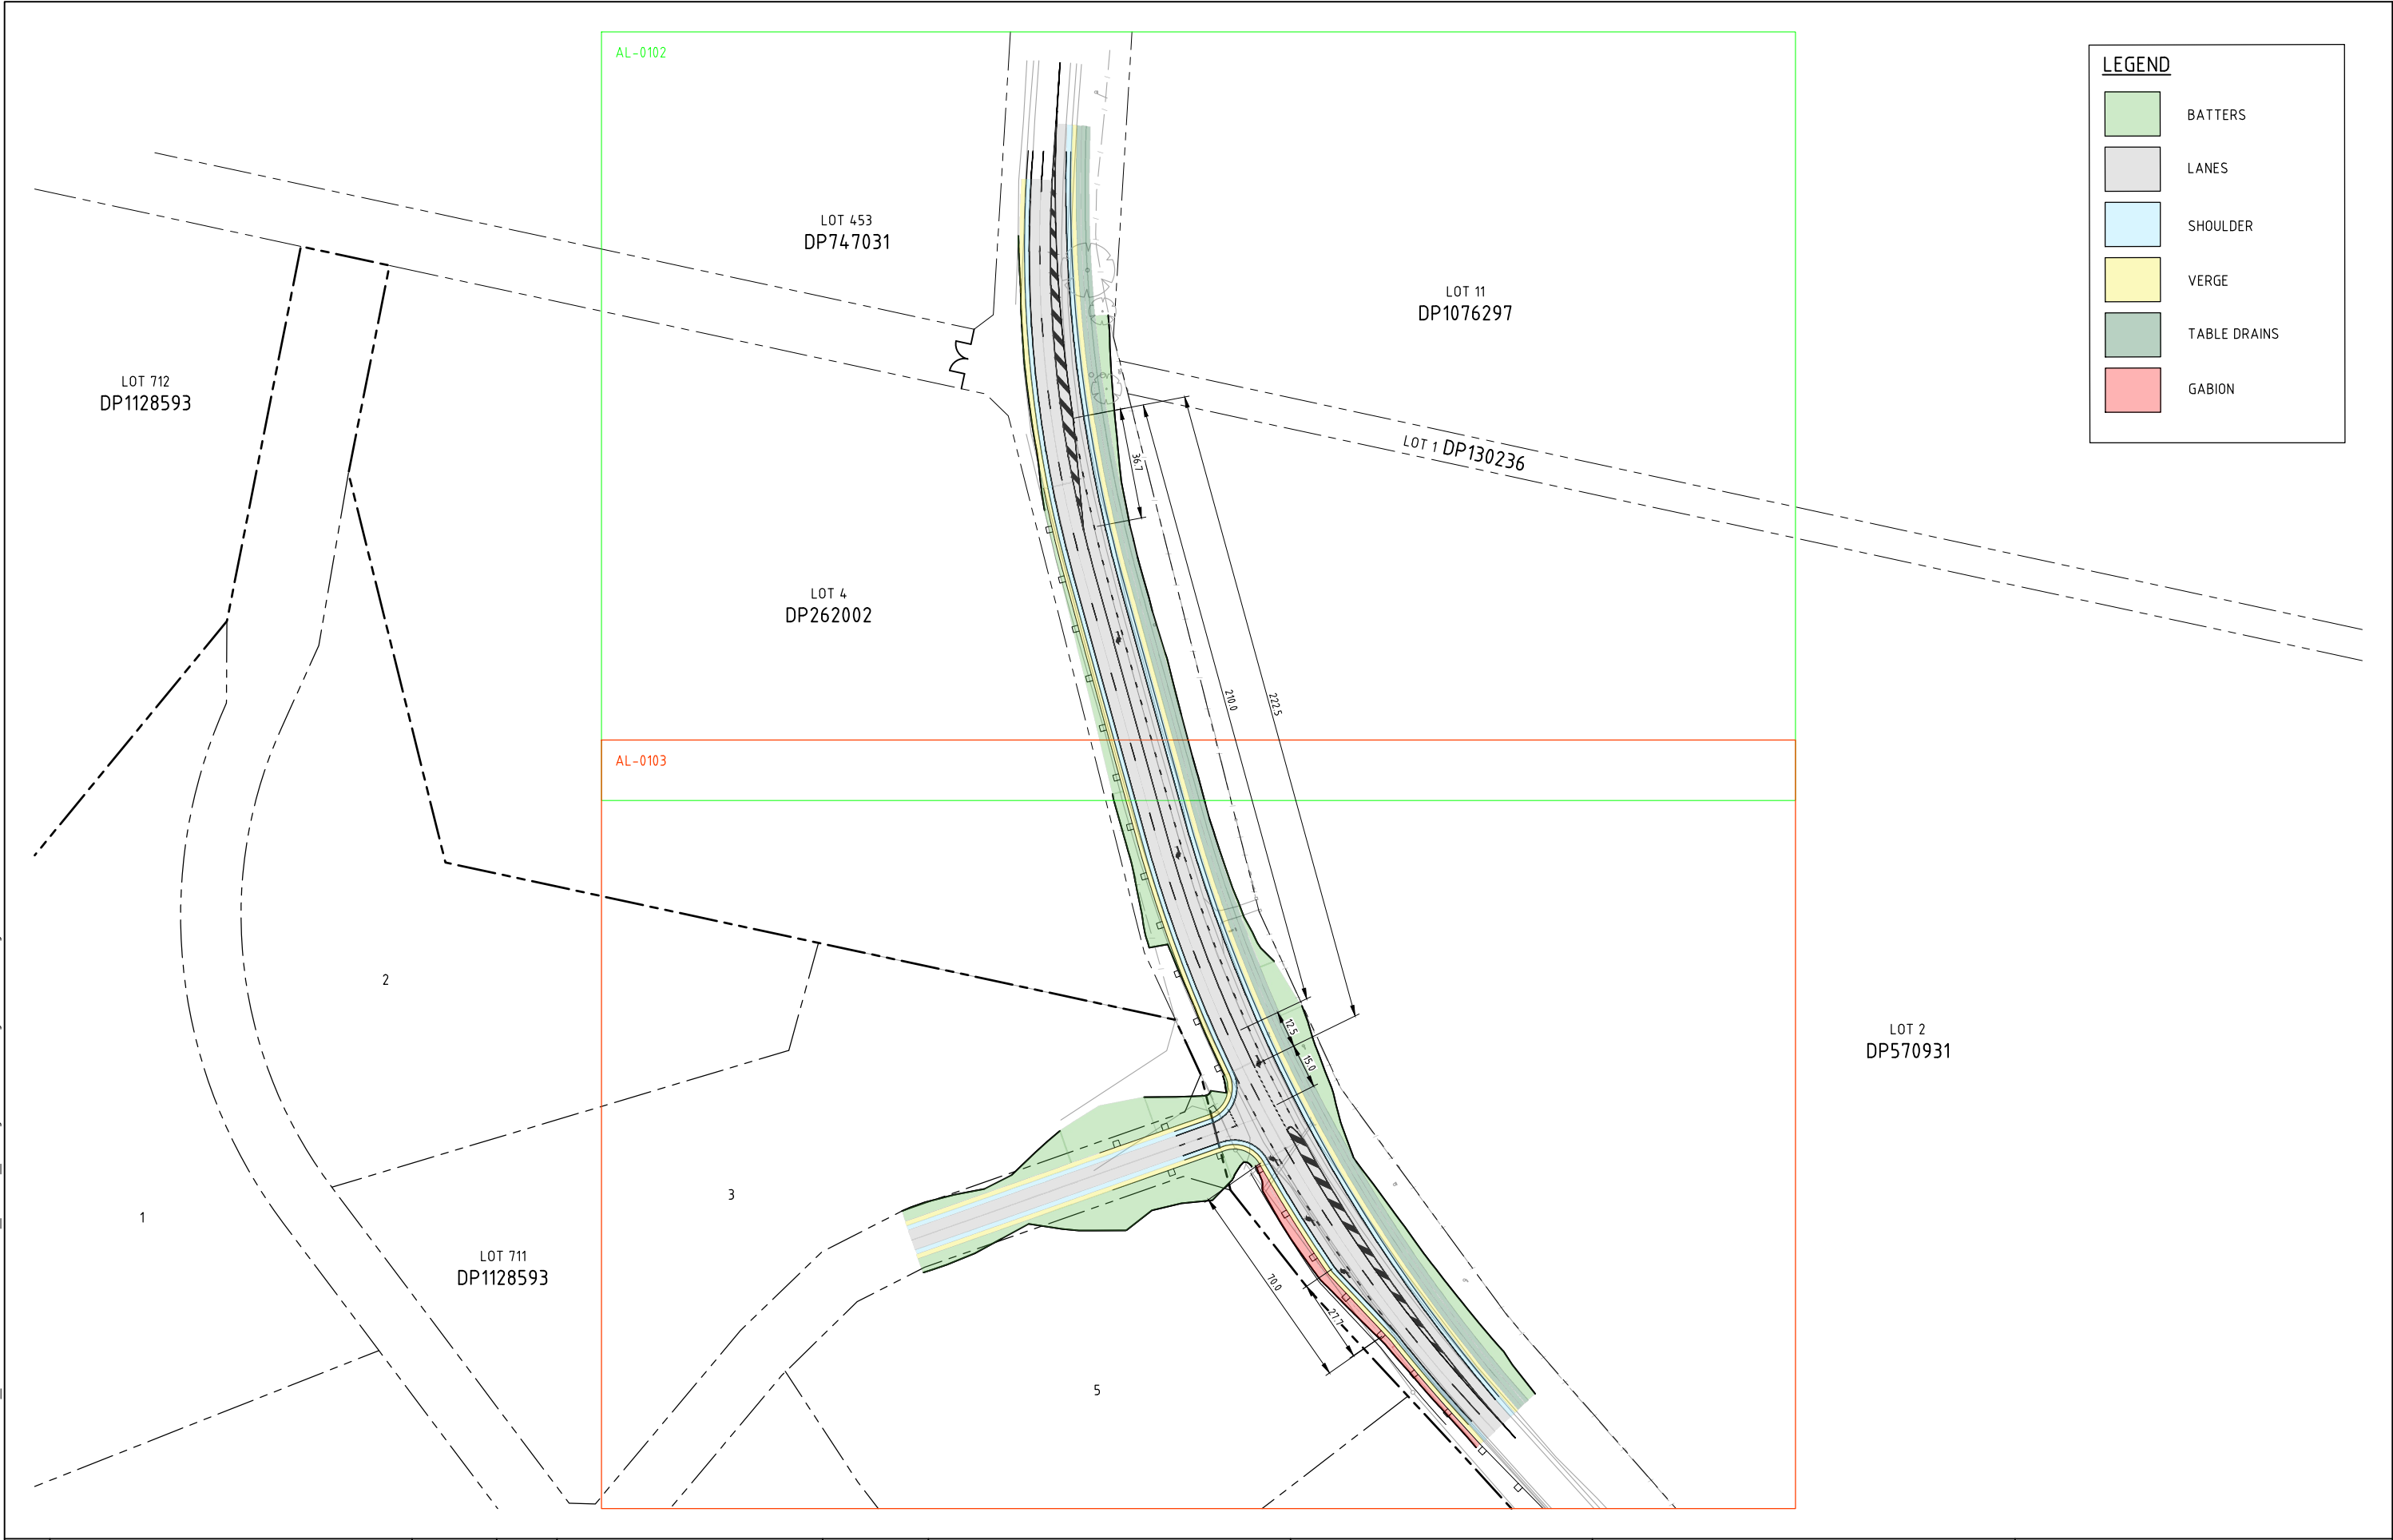

				Scales		North						Client Logo				Status				Project Name and Location															
																NOT FOR CONSTRUCTION				PAMBULA SUBDIVISION															
				1:1000 @ A1												Original Size A1				Drawn By AD		Drafting Check DCA		LOT 711 DP1128593, PAMBULA NSW											
																Date Plotted 13-Oct-21				Designed By AE		Design Check		Drawing Title											
																Coordinate System STROMLO GRID				Approved AE		Approved Date		GENERAL ARRANGEMENT											
																Height Datum AHD				Approved Signature				Project Number 201670		Type DRG		Discipline CIV		Drg No. 0101		Sub-Discipline AL		Rev A	
A		FOR COORDINATION		13.10.2021		RT		DO NOT SCALE OFF DRAWINGS. VERIFY ALL DIMENSIONS ON SITE PRIOR TO WORK. COPYRIGHT: The contents and information contained in this document are copyright of Sellick Consultants. Use or copy of this document in whole or part without written permission constitutes an infringement of copyright.																											
Rev		Description		Date		Drawn By																													

File Name: P:\2020\201670_subdivision-Pambula-NSW\04_CAD\4.2_Drawings\CIV\201670-drg-civ-0102-al.dwg

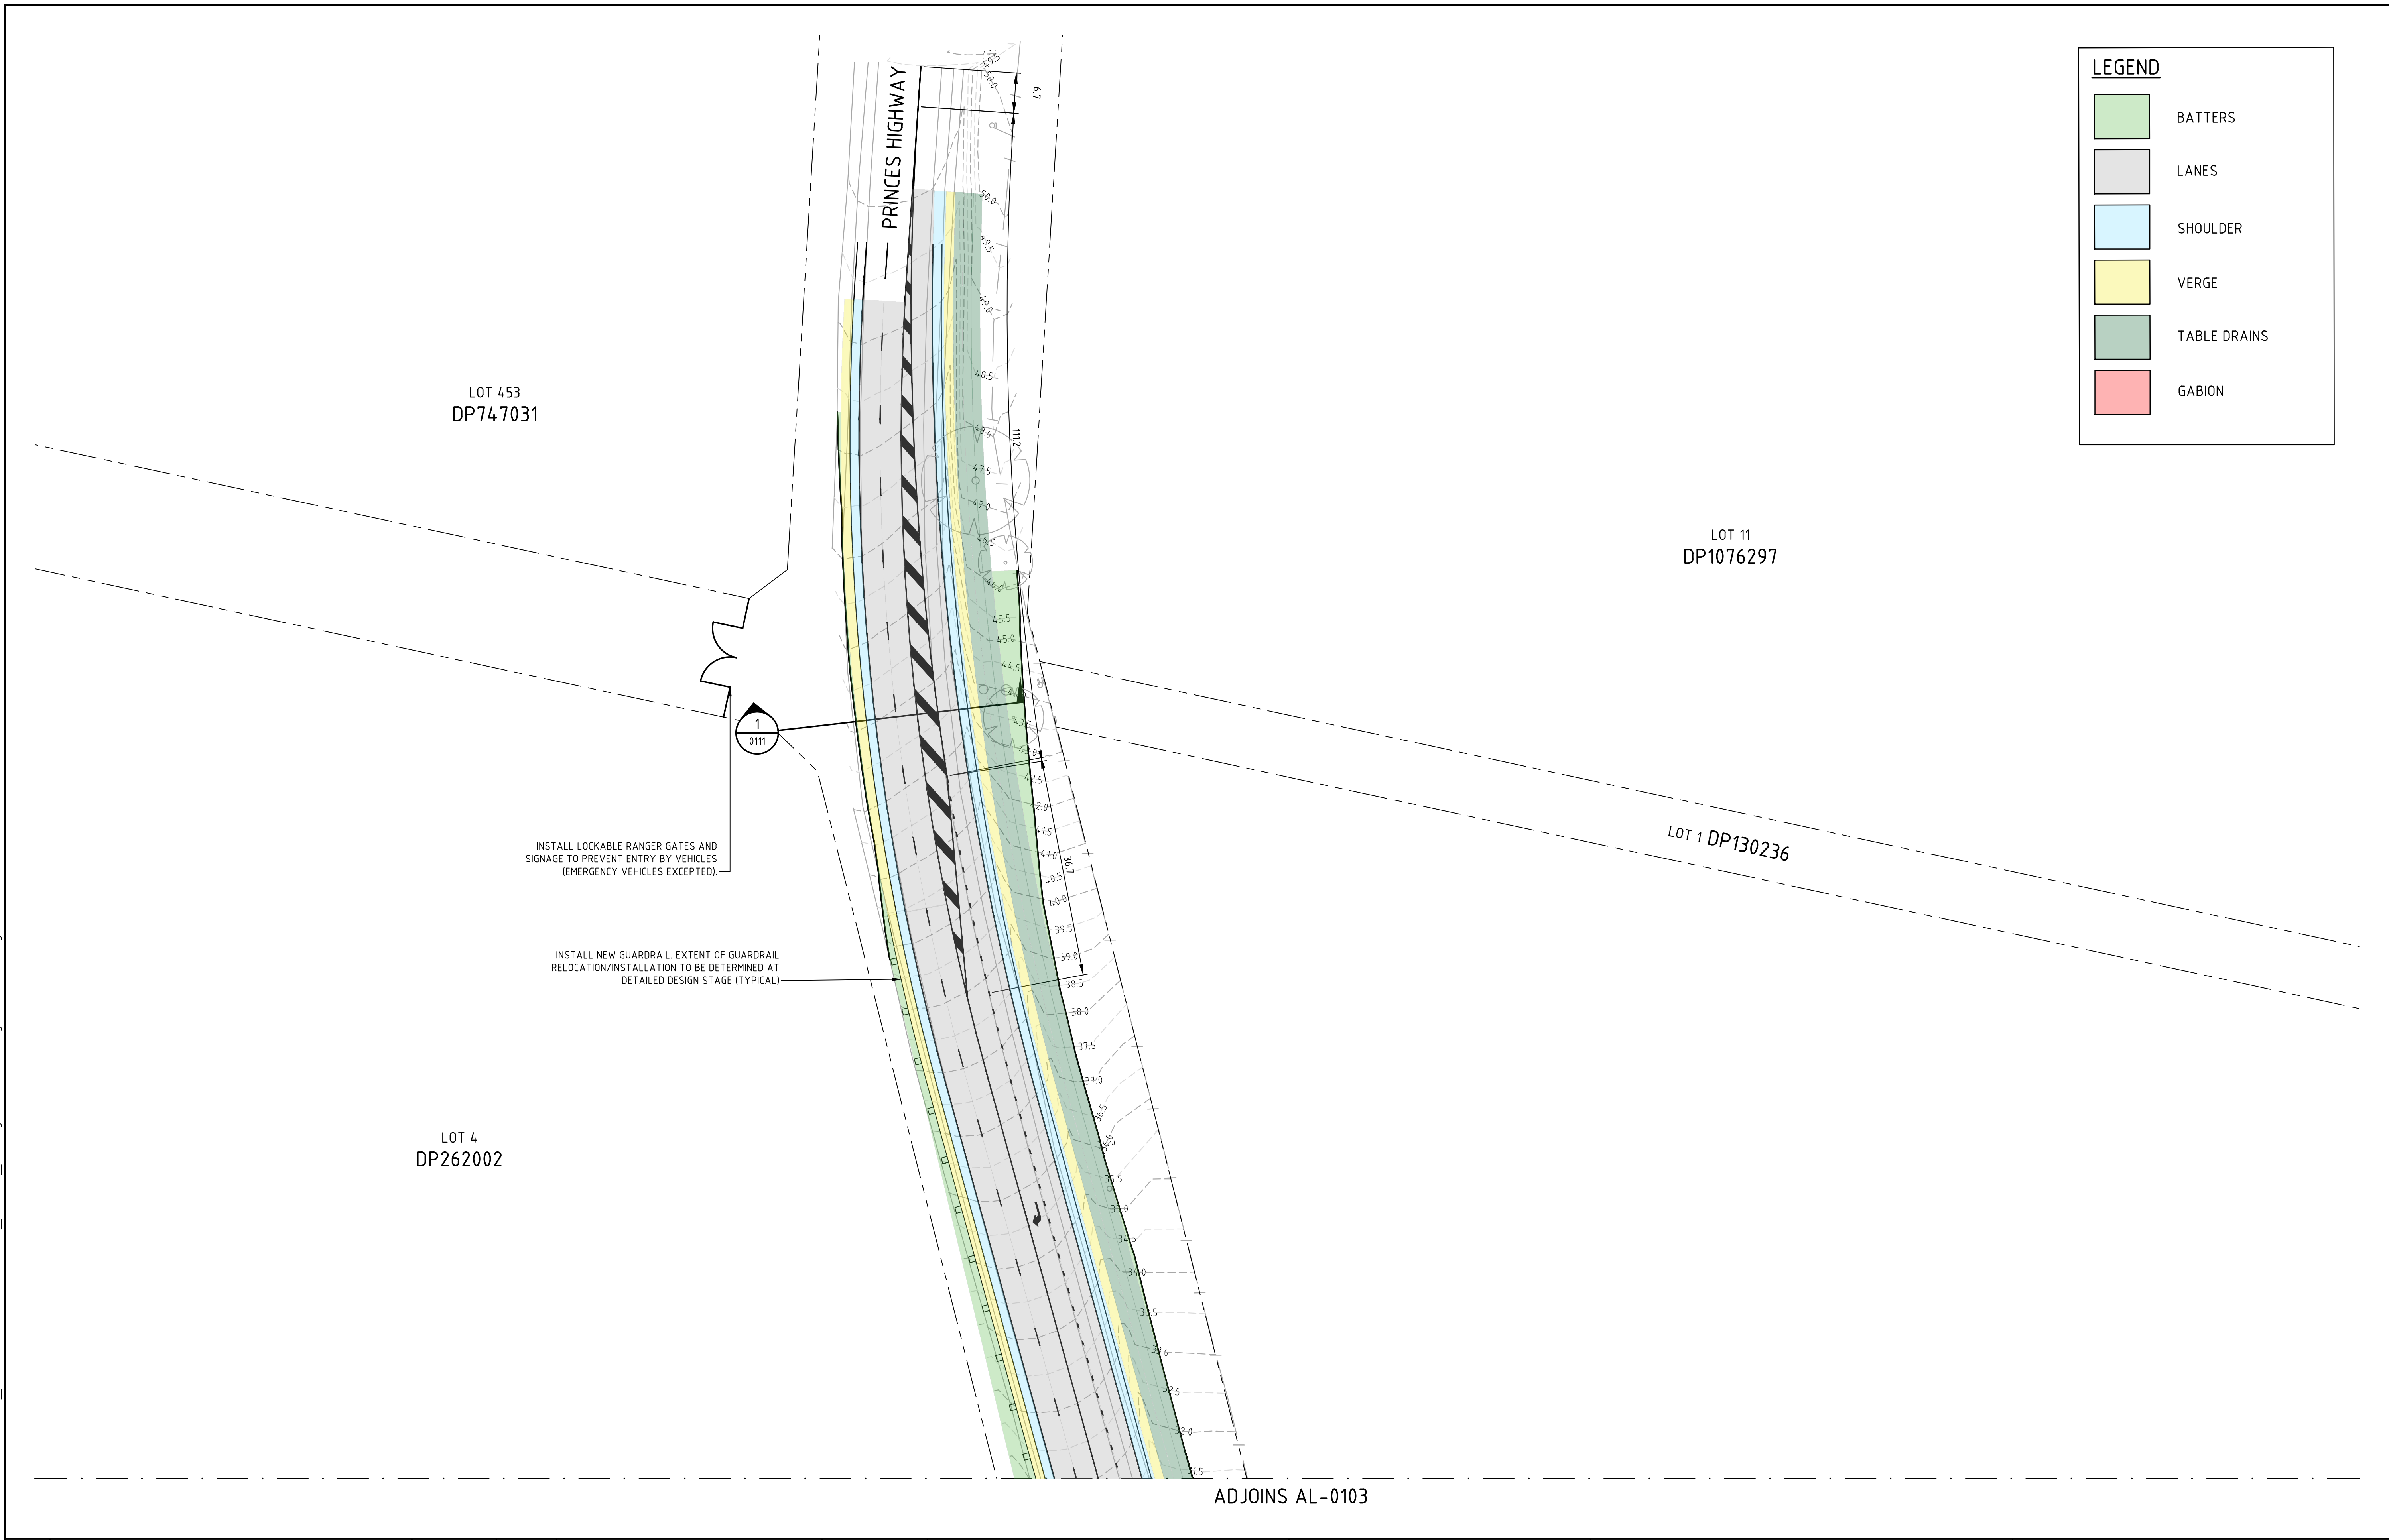

	</
--	--	----


DO NOT SCALE OFF DRAWINGS. VERIFY ALL DIMENSIONS ON SITE PRIOR TO WORK.
COPYRIGHT: The contents and information contained in this document are copyright of Sellick Consultants, Use or copy of this document in whole or part without written permission constitutes an infringement of copyright.


www.sellickconsultants.com.au


Client Logo

[illegible]

File Name: P:\2020\201670_subdivision-Pambula-NSW\04_CAD\4.2_Drawings\CIV\201670-drg-civ-011-al.dwg

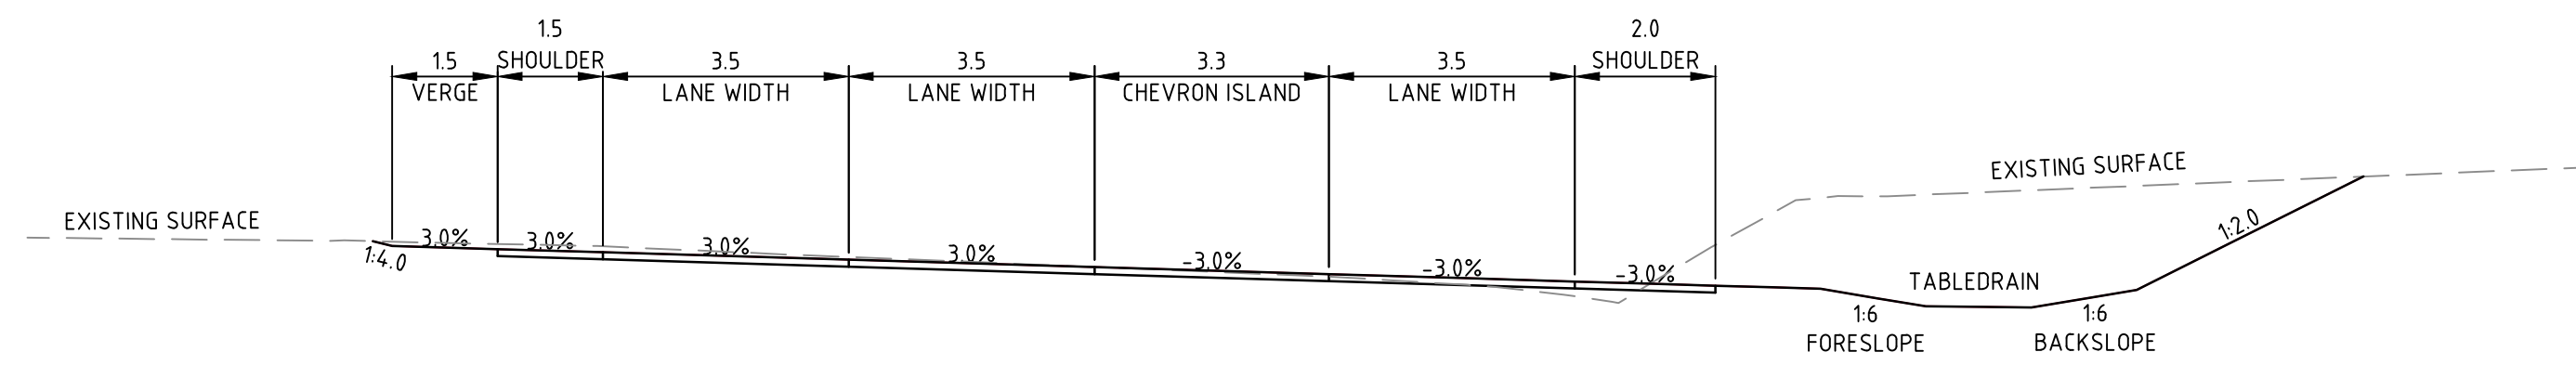


SECTION 1
SCALE 1:100

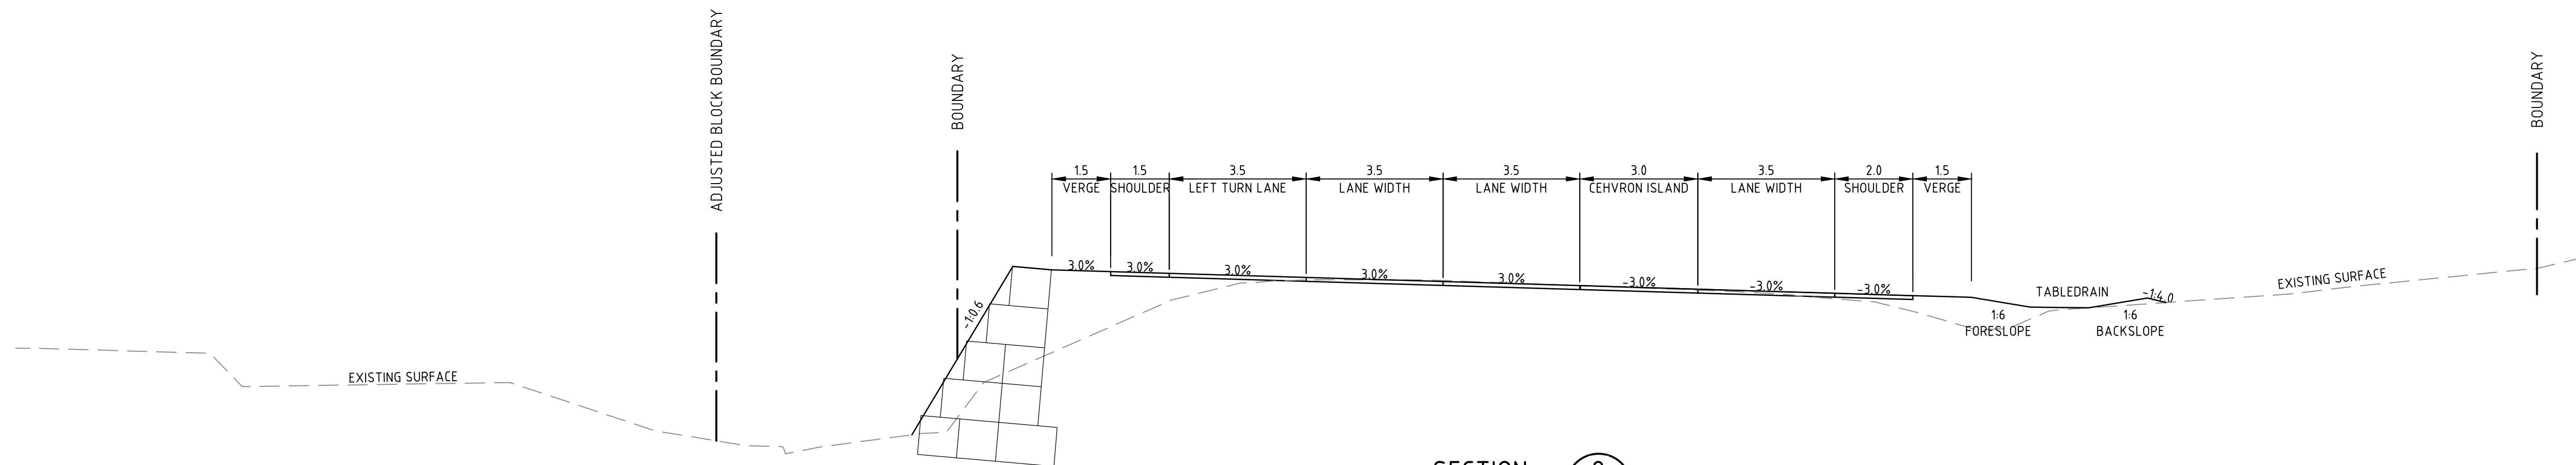

SECTION 2
SCALE 1:100

--	--	


File Name: P:\2020\201670_subdivision-Pambula-NSW\04_CAD\4_2_Drawings\CIV\201670-drg-civ-0141-al.dwg

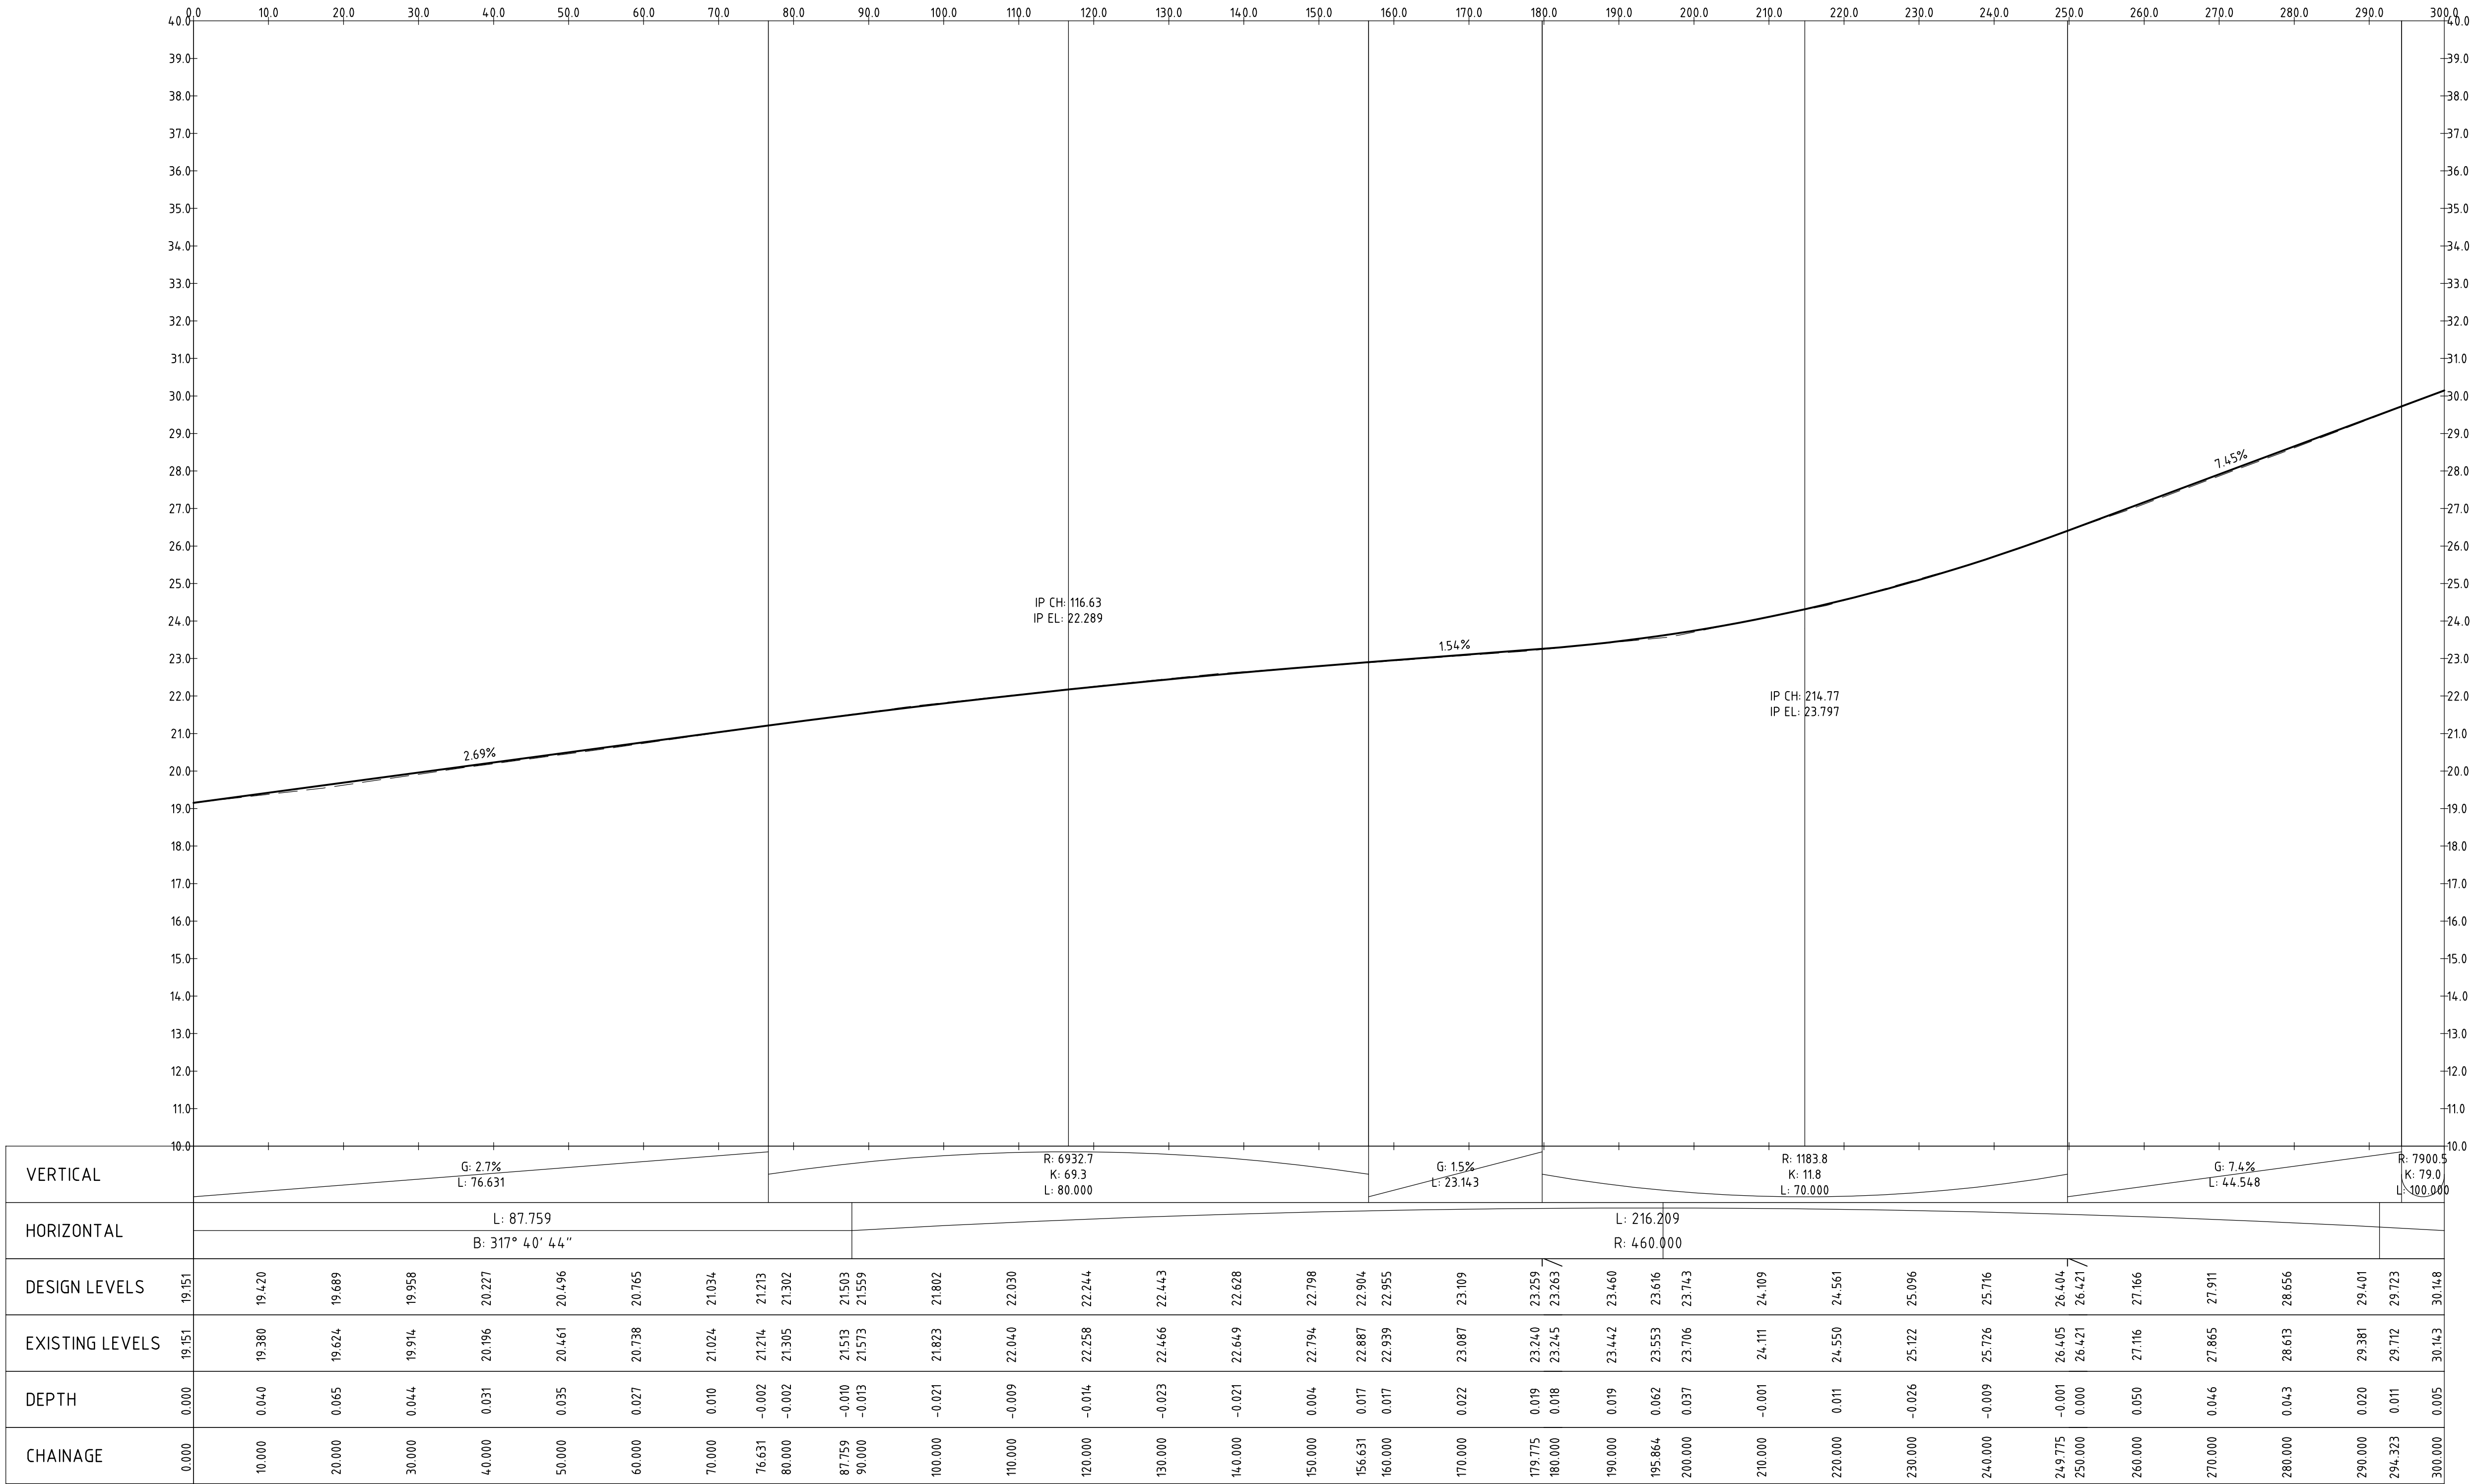

PROFILE OF ALIGNMENT AL-01
(VERT SCALE 1:100, HOR SCALE 1:500, VERT EXAG 1:5)
FROM: CH 0.000 TO CH 300.000

				Scales 010152025m 1:500 @ A1 North	sellick consultants Est. 1965 www.sellickconsultants.com.au	Client Logo GRAEME PAYTEN	Status				Project Name and Location	
NOT FOR CONSTRUCTION							PAMBULA SUBDIVISION					
Original Size	A1	Drawn By	AD				Drafting Check	DCA	LOT 711 DP1128593, PAMBULA NSW			
Date Plotted	13-Oct-21	Designed By	AE				Design Check	AE	ALIGNMENT ROAD LONGITUDINAL			
Coordinate System	STROMLO GRID	Approved	AE	Approved Date	20.05.21	SECTIONS SHEET 1						
Height Datum	AHD	Approved Signature			Project Number	Type	Discipline	Drg No.	Sub-Discipline	Rev		
					201670	DRG	CIV	AL	0141	B		


File Name: P:\2020\201670_subdivision-Pambula-NSW\04_CAD\4.2_Drawings\CIV\201670-drg-civ-0142-al.dwg

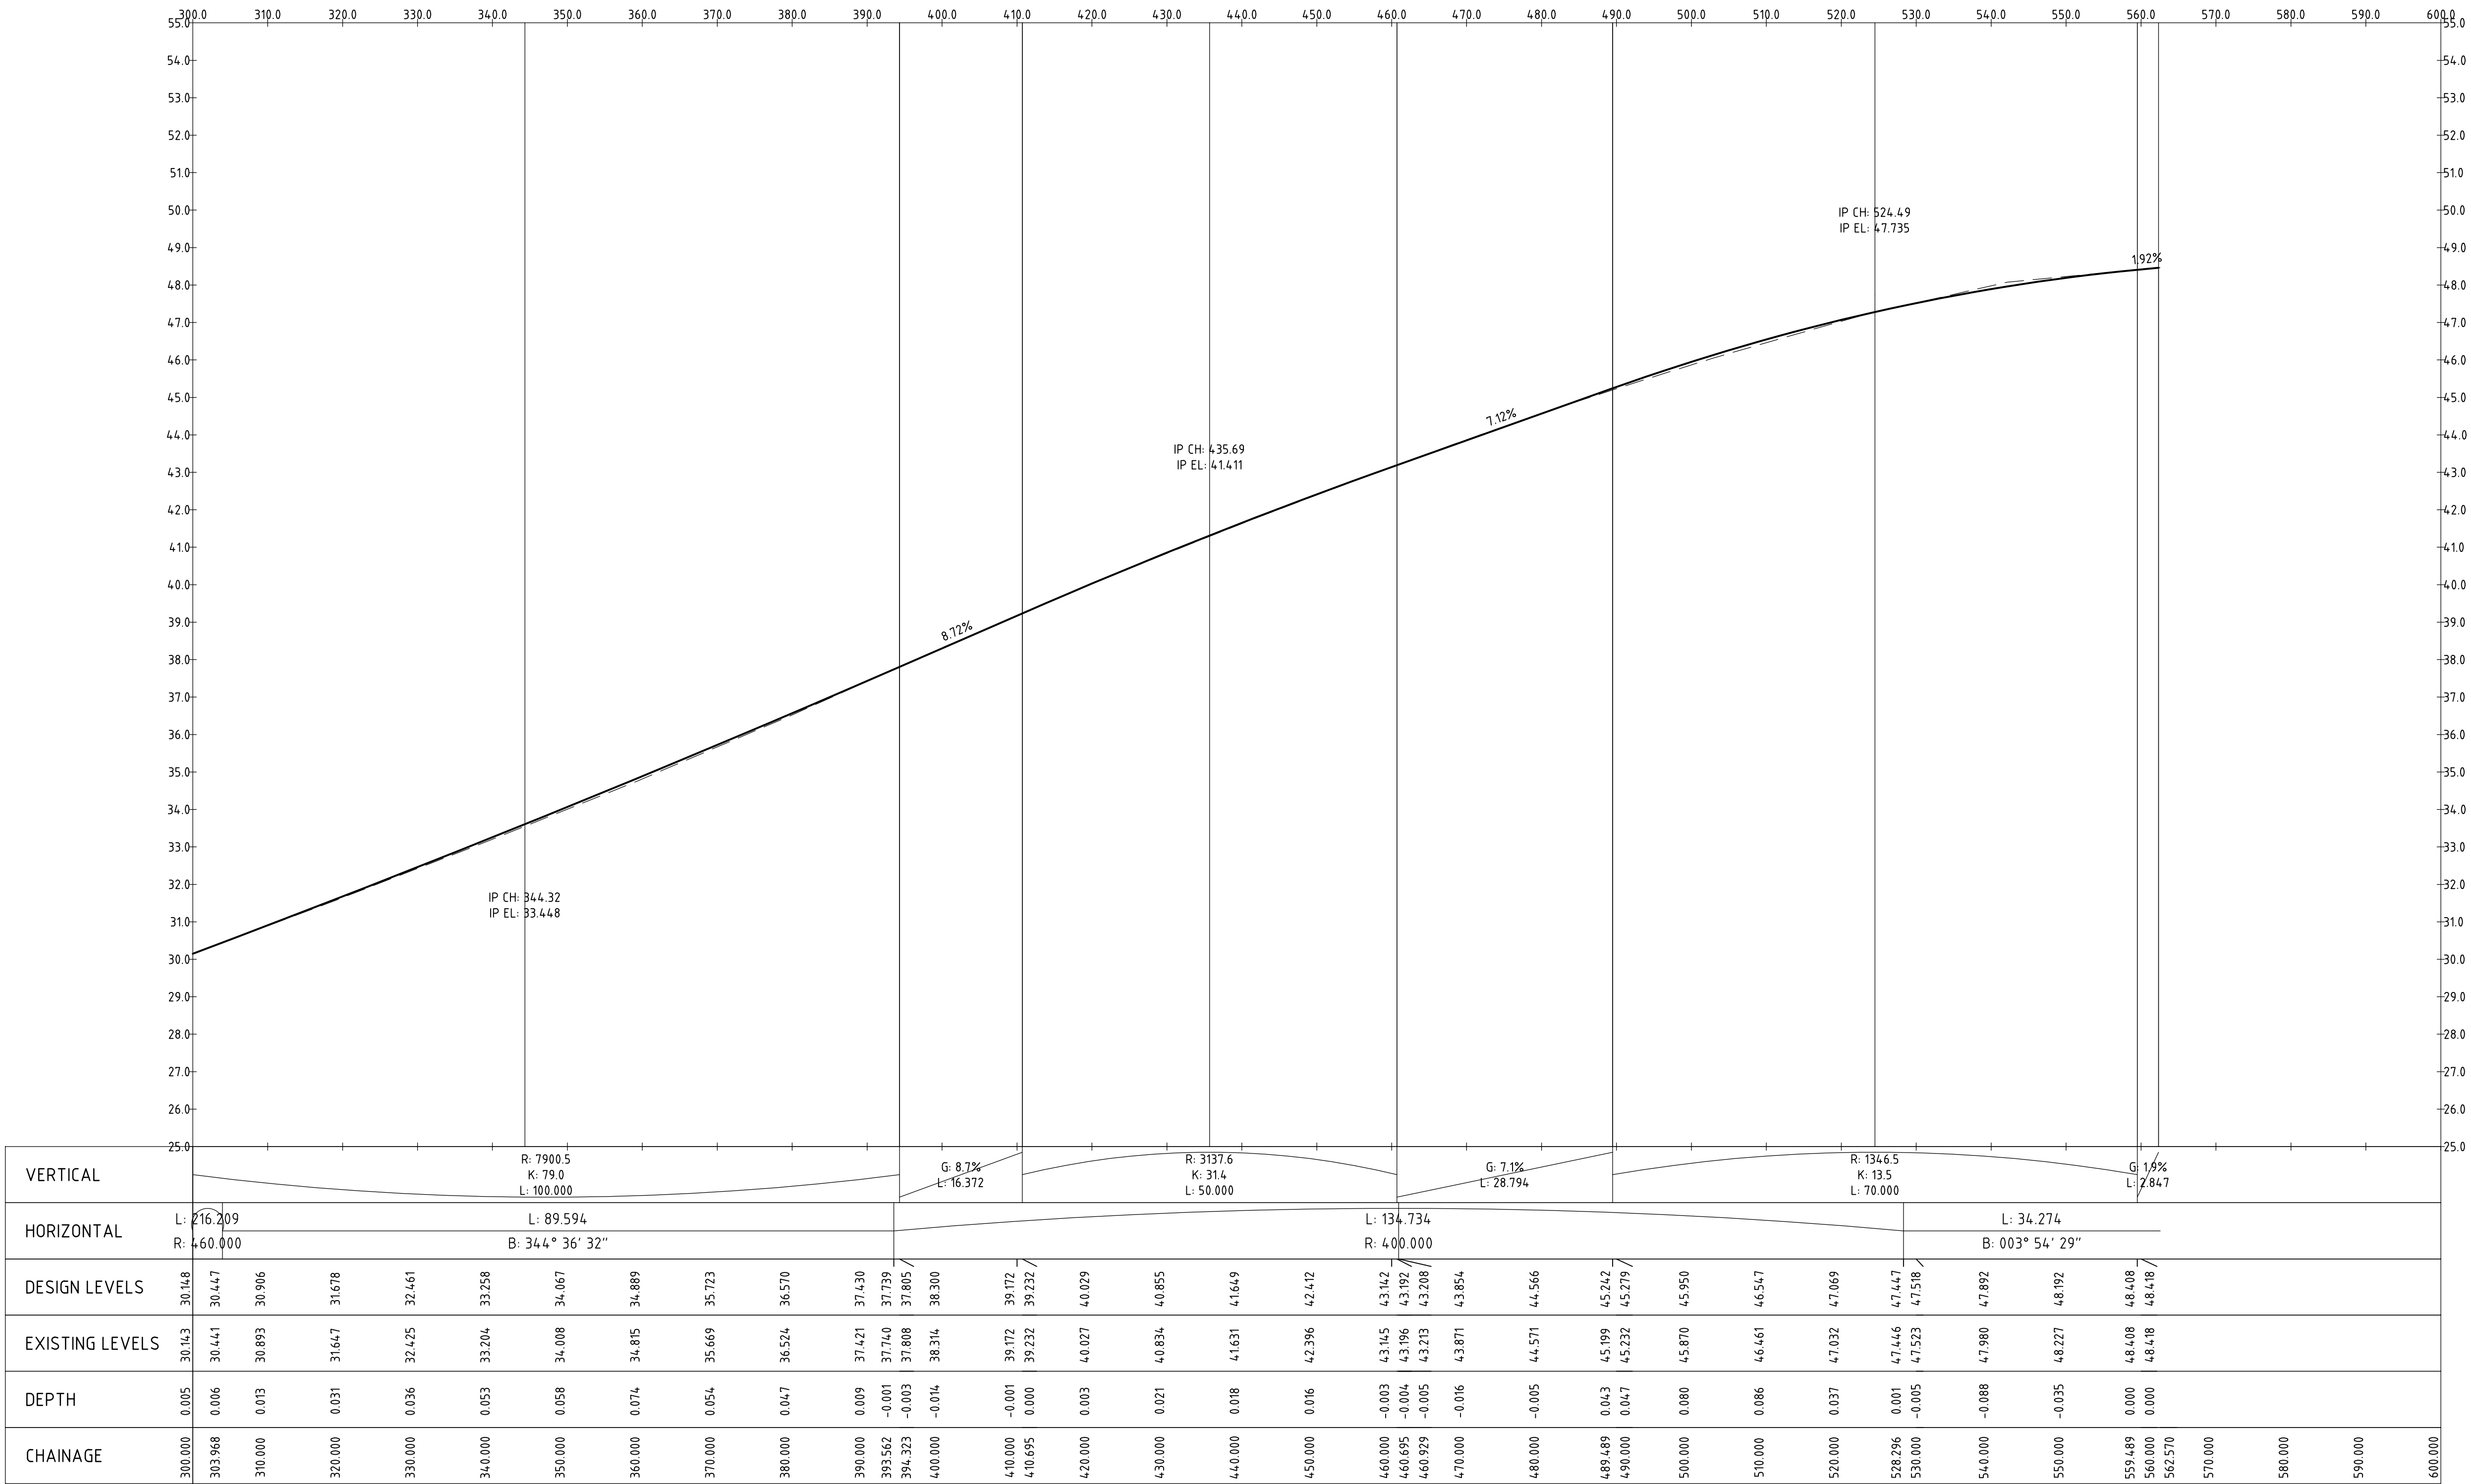

PROFILE OF ALIGNMENT AL-01
(VERT SCALE 1:100, HOR SCALE 1:500, VERT EXAG 1:5)
FROM: CH 300.000 TO CH 600.000

				Scales 010152025m 1:500 @ A1 North sellick consultants <i>Est. 1965</i> www.sellickconsultants.com.au	Client Logo GRAEME PAYTEN	Status NOT FOR CONSTRUCTION				Project Name and Location PAMBULA SUBDIVISION LOT 711 DP1128593, PAMBULA NSW					
						Original Size A1				Drawing Title ALIGNMENT ROAD LONGITUDINAL					
						Date Plotted 13-Oct-21				SECTIONS SHEET 2					
						Coordinate System STROMLO GRID				Project Number 201670					
						Height Datum AHD				Type DRG					
A	FOR COORDINATION	13.10.2021	RT	DO NOT SCALE OFF DRAWINGS. VERIFY ALL DIMENSIONS ON SITE PRIOR TO WORK. COPYRIGHT: The contents and information contained in this document are copyright of Sellick Consultants, Use or copy of this document in whole or part without written permission constitutes an infringement of copyright.				Discipline CIV							
Rev	Description	Date	Drawn By					Drg No. AL							
								Sub-Discipline 0142							
								Rev A							


File Name: P:\2020\201670_subdivision-Pambula-NSW\04_CAD\4.2_Drawings\CIV\201670-drg-civ-0143-a1.dwg

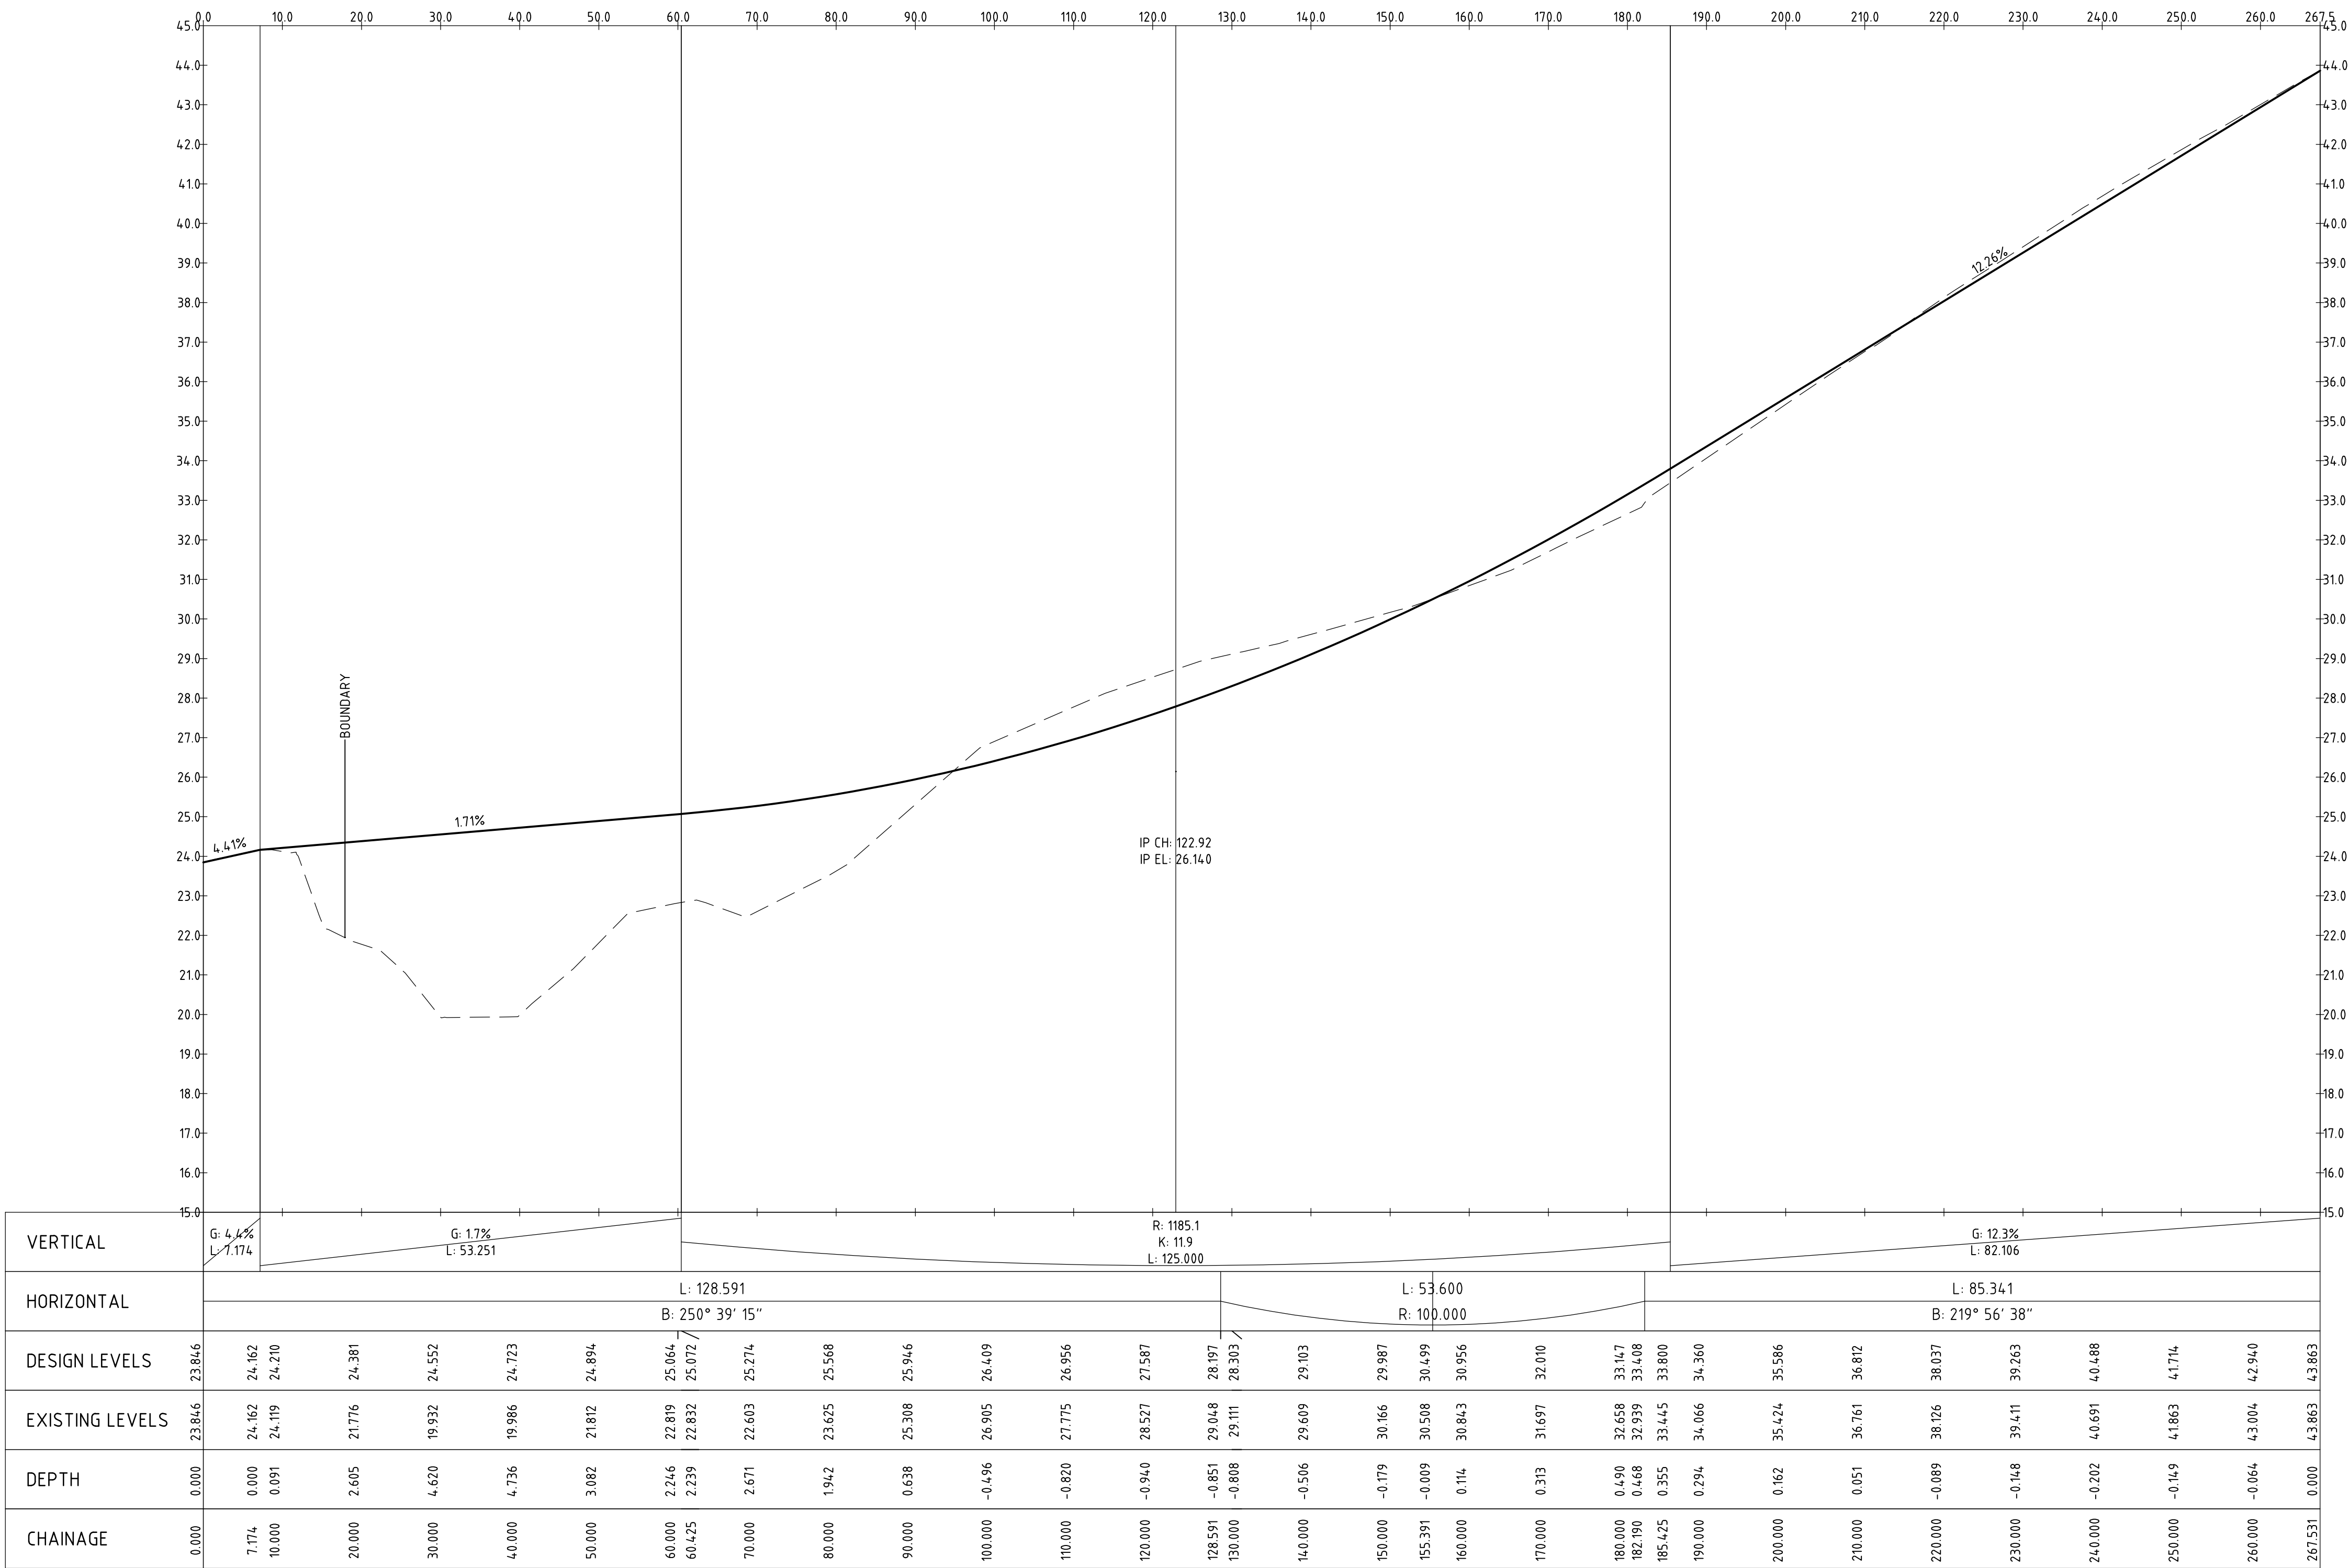

PROFILE OF ALIGNMENT AL-02
(VERT SCALE 1:100, HOR SCALE 1:500, VERT EXAG 1:5)
FROM: CH 0.000 TO CH 267.531

				010152025m 1:500 @ A1	North	 www.sellickconsultants.com.au	Client Logo GRAEME PAYTEN	Status NOT FOR CONSTRUCTION	Project Name and Location					
		PAMBULA SUBDIVISION												
		LOT 711 DP1128593, PAMBULA NSW												
		Drawing Title												
		ALIGNMENT ROAD LONGITUDINAL												
		SECTIONS SHEET 3												
A	FOR COORDINATION	13.10.2021	RT	DO NOT SCALE OFF DRAWINGS. VERIFY ALL DIMENSIONS ON SITE PRIOR TO WORK. COPYRIGHT: The contents and information contained in this document are copyright of Sellick Consultants, Use or copy of this document in whole or part without written permission constitutes an infringement of copyright.										
Rev	Description	Date	Drawn By	Project Number		Type	Discipline	Drg No.	Sub-Discipline	Rev				
				201670		DRG	CIV	AL	0143	A				



File Name: P:\2020\201670_subdivision-Pambula-NSW\04_CAD\4.2_Drawings\CIV\201670-drg-civ-0161-al.dwg

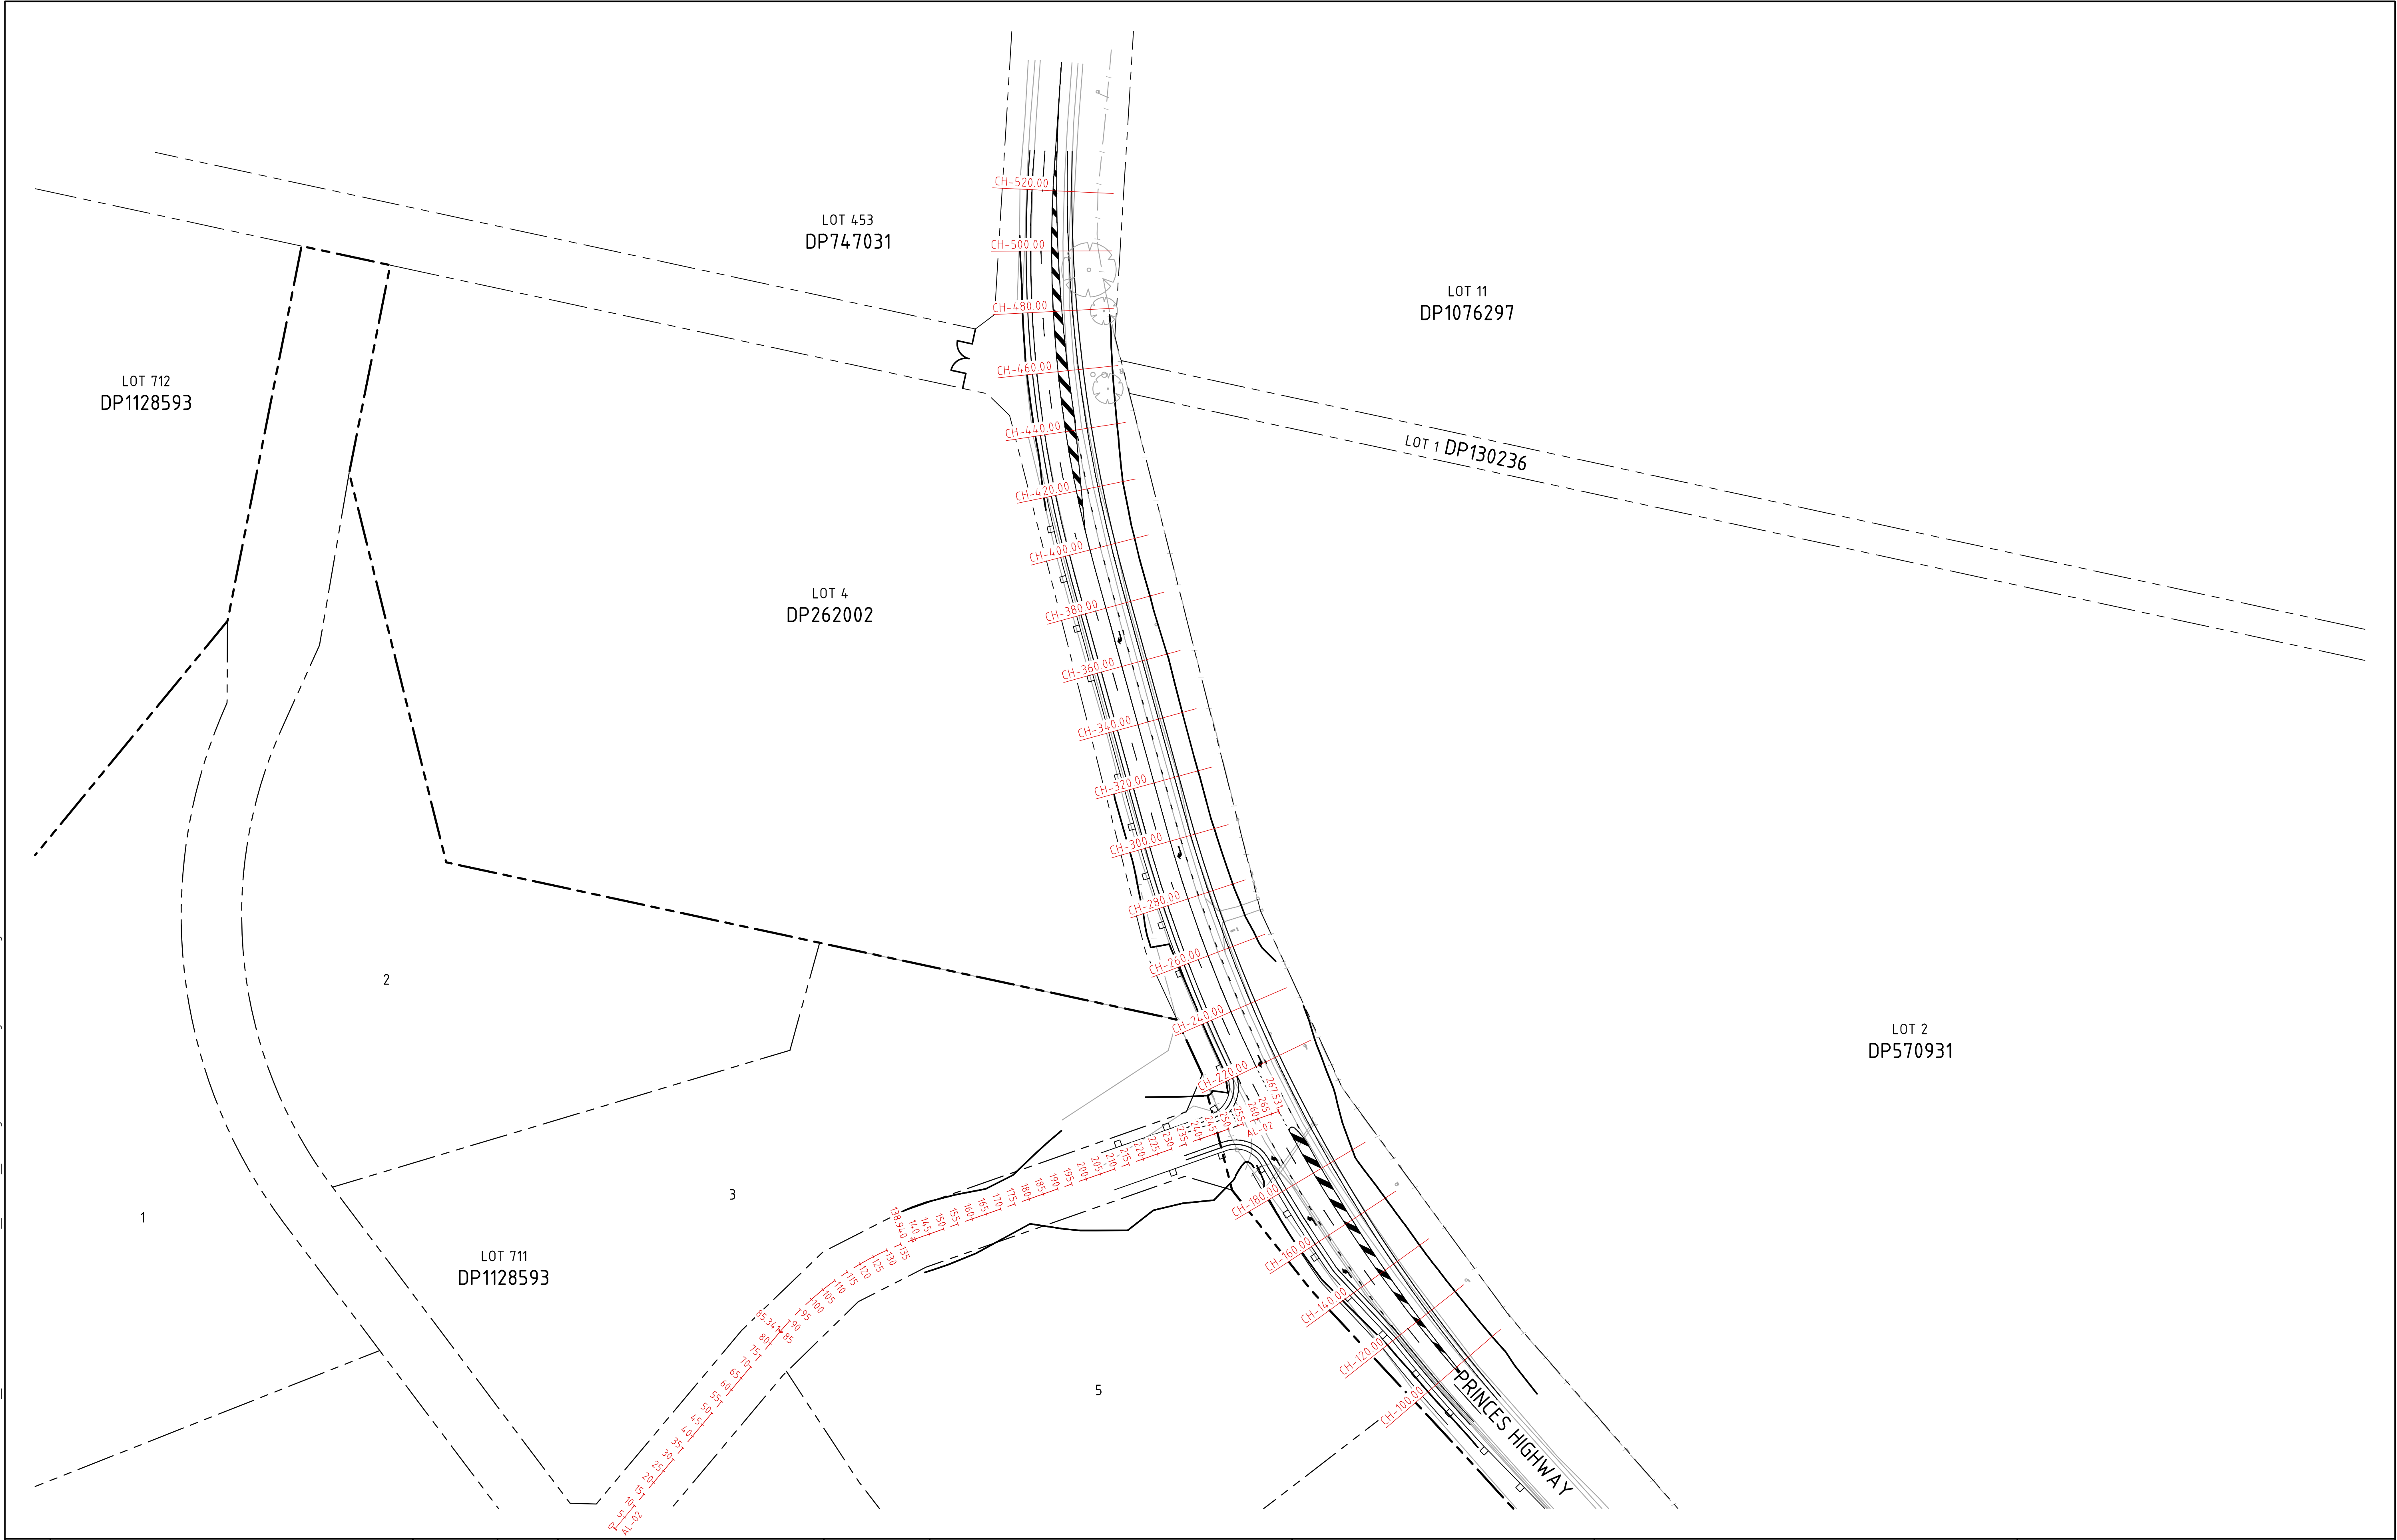


--	--	



	</
--	--	----

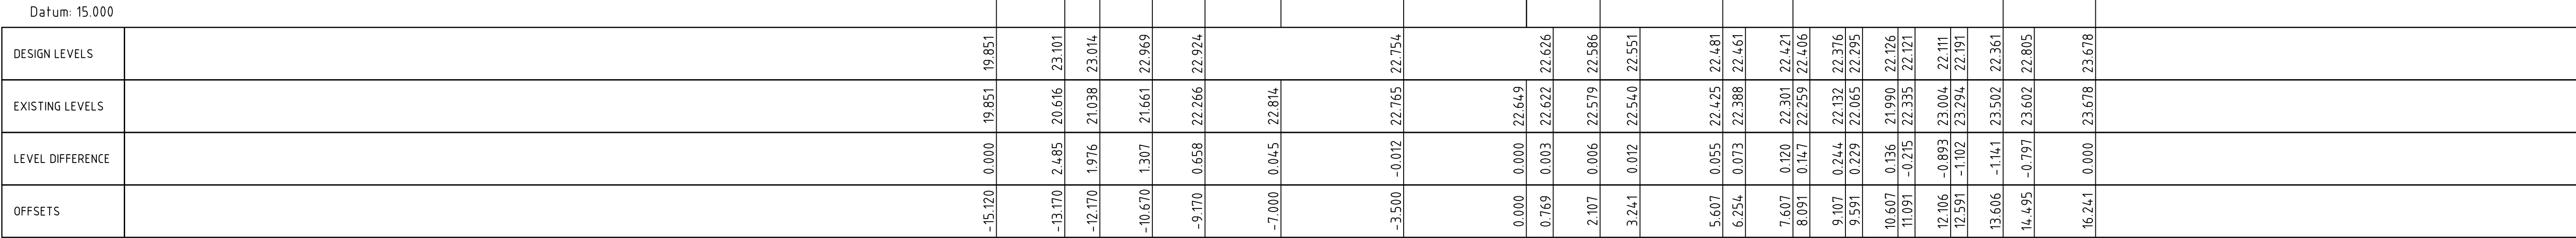
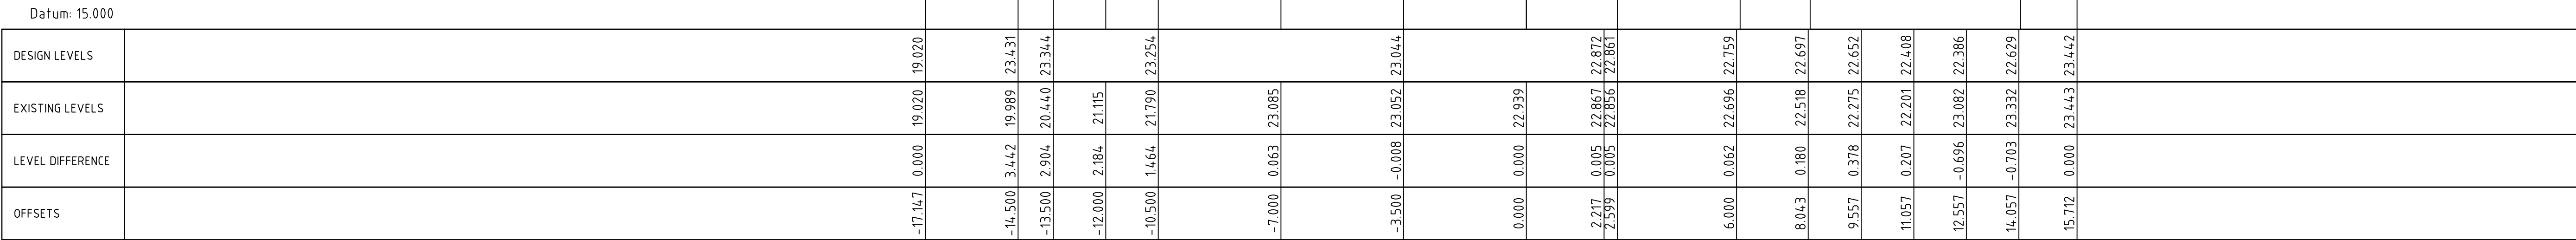


				Scales	North	 sellick consultants <i>Est. 1965</i> www.sellickconsultants.com.au	Client Logo	GRAEME PAYTEN	Status	NOT FOR CONSTRUCTION				Project Name and Location								
				 1:100 @ A1						DO NOT SCALE OFF DRAWINGS. VERIFY ALL DIMENSIONS ON SITE PRIOR TO WORK. COPYRIGHT: The contents and information contained in this document are copyright of Sellick Consultants, Use or copy of this document in whole or part without written permission constitutes an infringement of copyright.	Original Size	A1	Drawn By	AD	Drafting Check	DCA	PAMBULA SUBDIVISION					
D	FOR COORDINATION	13.10.2021	RT									Date Plotted	13-Oct-21	Designed By	AE	Design Check	AE	LOT 711 DP1128593, PAMBULA NSW				
C	PRELIMINARY SKETCH PLAN	16.09.2021	RT									Coordinate System	STROMLO GRID	Approved	AE	Approved Date	20.05.21	Drawing Title				
B	PRELIMINARY SKETCH PLAN	14.09.2021	RT									Height Datum	AHD	Approved Signature			ALIGNMENT CROSS SECTIONS					
A	PRELIMINARY SKETCH PLAN	10.09.2021	RT														SHEET 2					
Rev	Description	Date	Drawn By							Project Number					Type	Discipline	Drg No.	Sub-Discipline	Rev			
										201670					DRG	CIV	0172	AL	D			

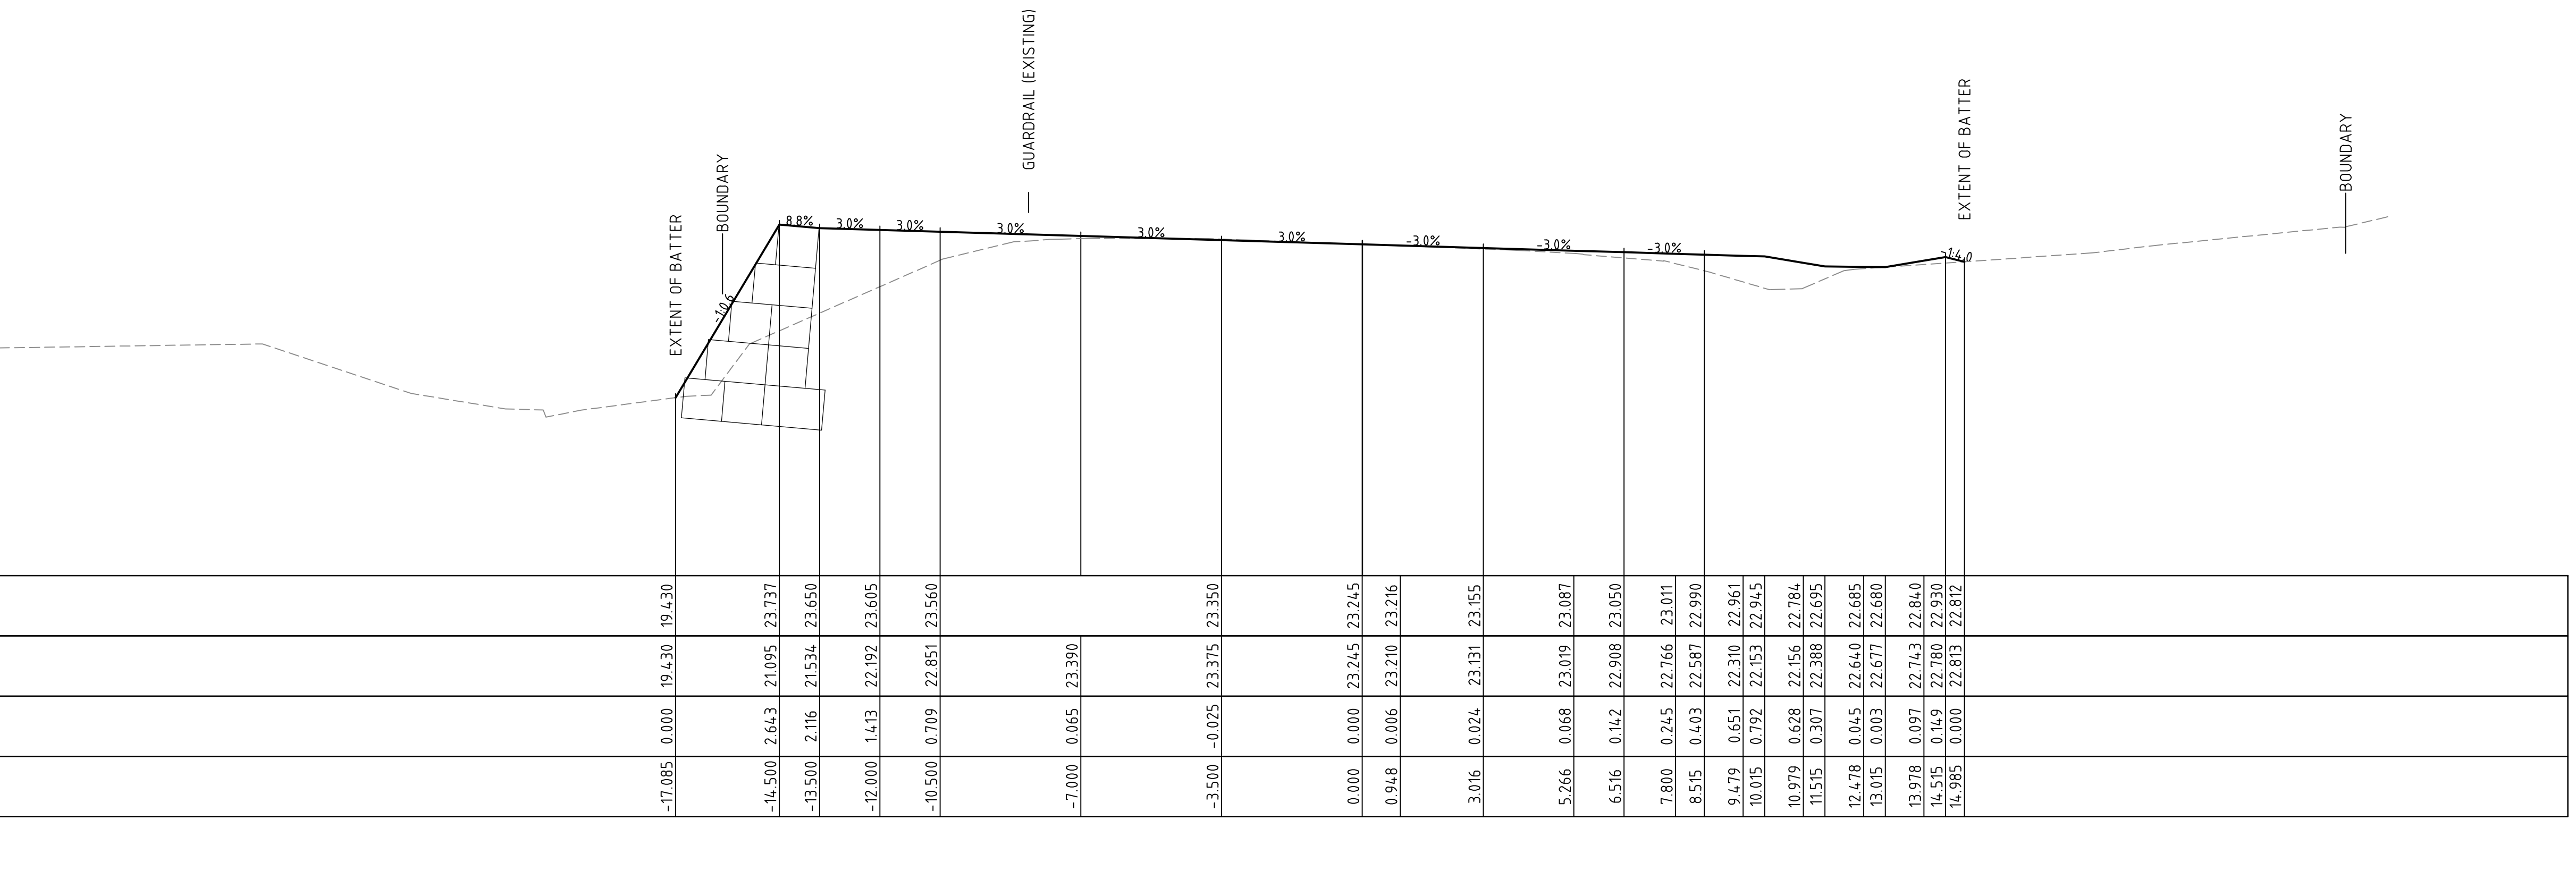

						Scales 02345m 1:100 @ A1 North sellick consultants Est. 1965 www.sellickconsultants.com.au Client Logo GRAEME PAYTEN Status NOT FOR CONSTRUCTION Original Size A1 Drawn By AD Drafting Check DCA Date Plotted 13-Oct-21 Designed By AE Design Check AE Coordinate System STROMLO GRID Approved AE Approved Date 20.05.21 Height Datum AHD Approved Signature Project Name and Location PAMBULA SUBDIVISION LOT 711 DP1128593, PAMBULA NSW Drawing Title ALIGNMENT CROSS SECTIONS SHEET 3 Project Number 201670 Type DRG Discipline CIV Drg No 0173 Sub-Discipline AL Rev D <tr><td>D</td><td>FOR COORDINATION</td><td>13.10.2021</td><td>RT</td></tr><tr><td>C</td><td>PRELIMINARY SKETCH PLAN</td><td>16.09.2021</td><td>RT</td></tr><tr><td>B</td><td>PRELIMINARY SKETCH PLAN</td><td>14.09.2021</td><td>RT</td></tr><tr><td>A</td><td>PRELIMINARY SKETCH PLAN</td><td>10.09.2021</td><td>RT</td></tr><tr><td>Rev</td><td>Description</td><td>Date</td><td>Drawn By</td></tr>	D	FOR COORDINATION	13.10.2021	RT	C	PRELIMINARY SKETCH PLAN	16.09.2021	RT	B	PRELIMINARY SKETCH PLAN	14.09.2021	RT	A	PRELIMINARY SKETCH PLAN	10.09.2021	RT	Rev	Description	Date	Drawn By
D	FOR COORDINATION	13.10.2021	RT																							
C	PRELIMINARY SKETCH PLAN	16.09.2021	RT																							
B	PRELIMINARY SKETCH PLAN	14.09.2021	RT																							
A	PRELIMINARY SKETCH PLAN	10.09.2021	RT																							
Rev	Description	Date	Drawn By																							

File Name: P:\2020\201670_subdivision-Pambula-NSW\04_CAD\4.2_Drawings\CIV\201670-drg-civ-0174-al.dwg

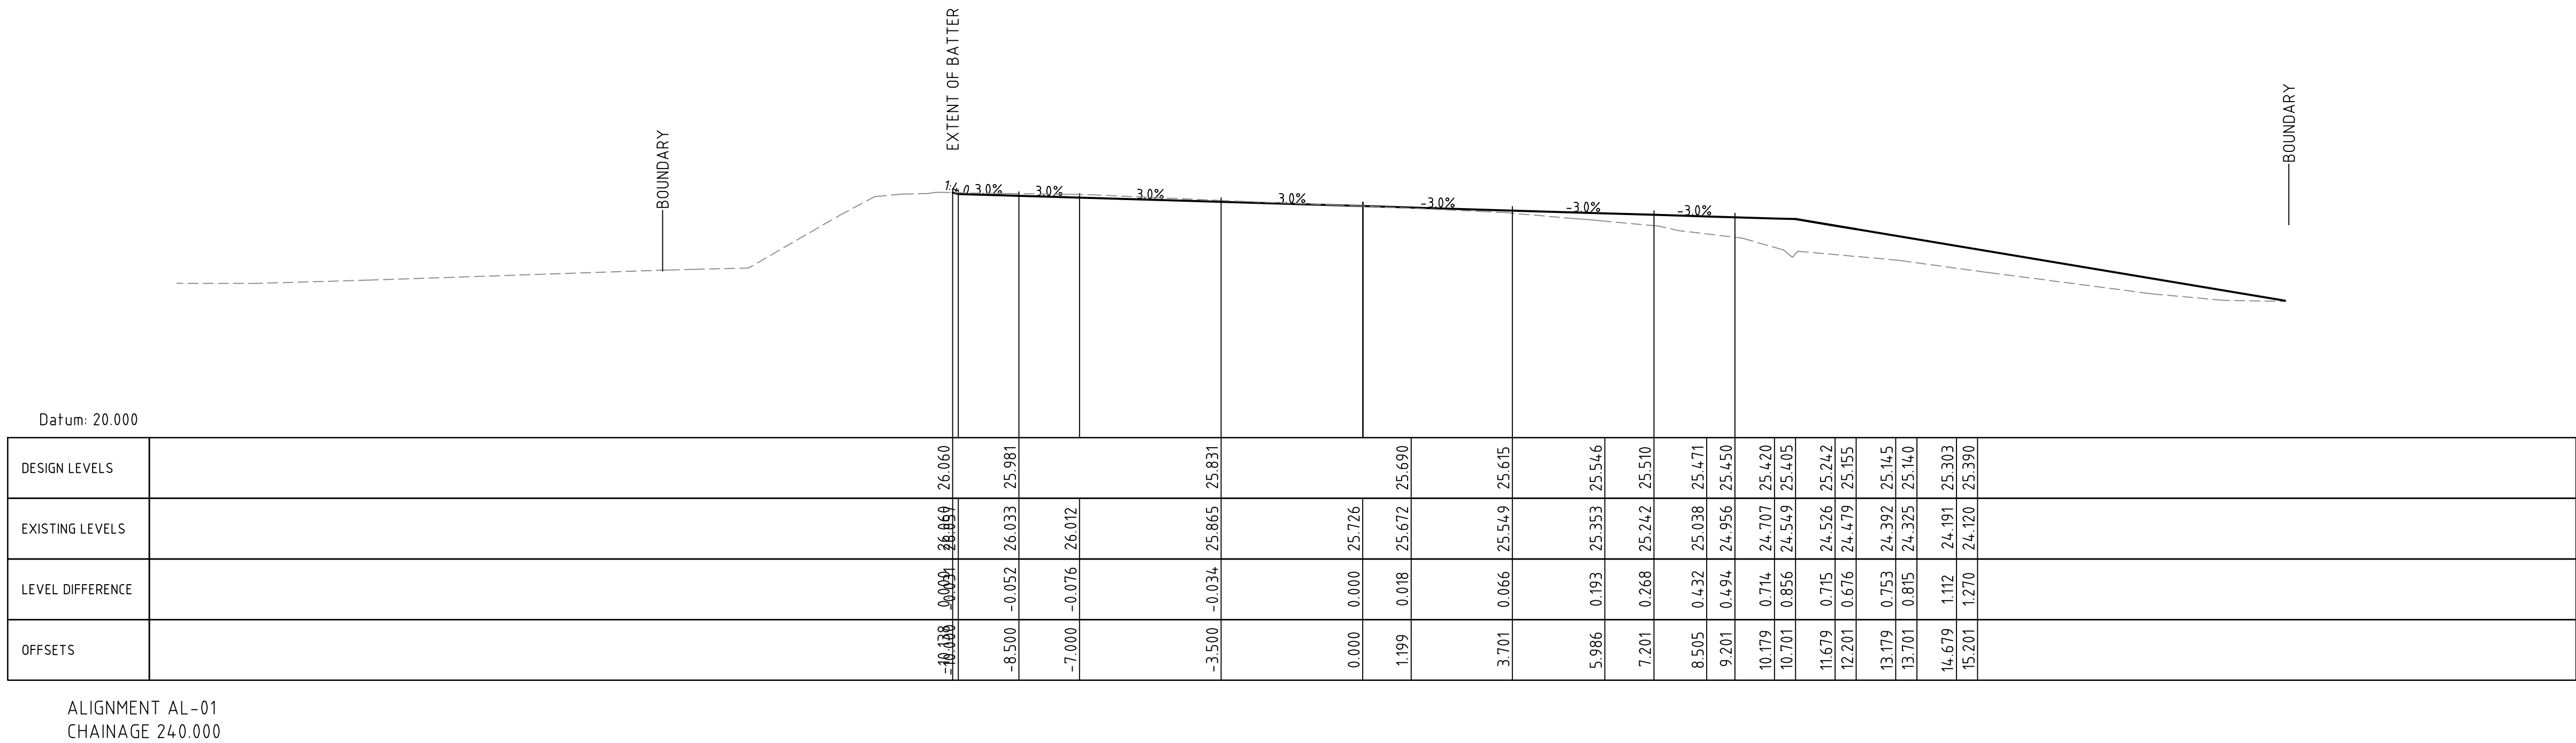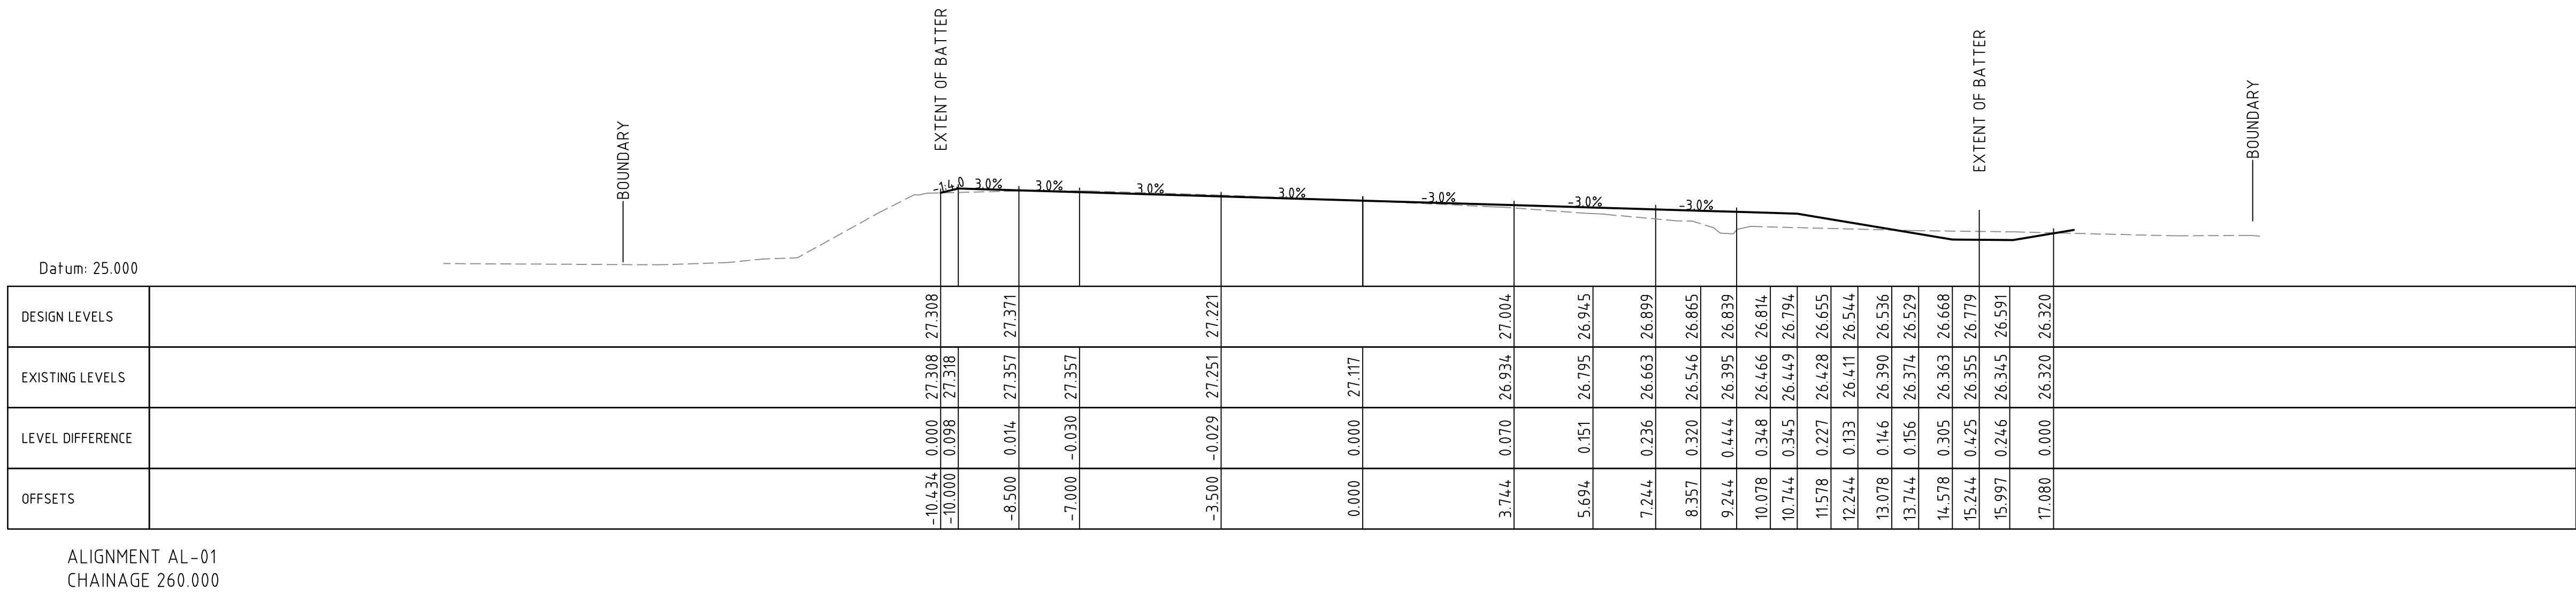


				Scales 02345m 1:100 @ A1 North	sellick consultants Est. 1965 www.sellickconsultants.com.au	Client Logo GRAEME PAYTEN	Status NOT FOR CONSTRUCTION	Project Name and Location									
D	FOR COORDINATION	13.10.2021	RT					PAMBULA SUBDIVISION									
C	PRELIMINARY SKETCH PLAN	16.09.2021	RT					LOT 711 DP1128593, PAMBULA NSW									
B	PRELIMINARY SKETCH PLAN	14.09.2021	RT					Drawing Title									
A	PRELIMINARY SKETCH PLAN	10.09.2021	RT					ALIGNMENT CROSS SECTIONS									
Rev	Description	Date	Drawn By	DO NOT SCALE OFF DRAWINGS. VERIFY ALL DIMENSIONS ON SITE PRIOR TO WORK. COPYRIGHT: The contents and information contained in this document are copyright of Sellick Consultants, Use or copy of this document in whole or part without written permission constitutes an infringement of copyright.				SHEET 4				Project Number	Type	Discipline	Drg No.	Sub-Discipline	Rev
												201670	DRG	CIV	0174	AL	D




				Scales 02345m 1:100 @ A1 North	sellick consultants <i>Est. 1965</i> www.sellickconsultants.com.au	Client Logo	GRAEME PAYTEN	Status				NOT FOR CONSTRUCTION				Project Name and Location				
D	FOR COORDINATION	13.10.2021	RT					Original Size	A1	Drawn By	AD	Drafting Check	DCA	PAMBULA SUBDIVISION						
C	PRELIMINARY SKETCH PLAN	16.09.2021	RT					Date Plotted	13-Oct-21	Designed By	AE	Design Check	AE	LOT 711 DP1128593, PAMBULA NSW						
B	PRELIMINARY SKETCH PLAN	14.09.2021	RT					Coordinate System	STROMLO GRID	Approved	AE	Approved Date	20.05.21	Drawing Title						
A	PRELIMINARY SKETCH PLAN	10.09.2021	RT					DO NOT SCALE OFF DRAWINGS. VERIFY ALL DIMENSIONS ON SITE PRIOR TO WORK. COPYRIGHT: The contents and information contained in this document are copyright of Sellick Consultants, Use or copy of this document in whole or part without written permission constitutes an infringement of copyright.				Height Datum	AHD	Approved Signature	ALIGNMENT CROSS SECTIONS					
Rev	Description	Date	Drawn By									SHEET 5				Project Number Type Discipline Drg No. Sub-Discipline Rev				
												201670				DRG	CIV	0175	AL	D

File Name: P:\2020\201670_subdivision-Pambula-NSW\04_CAD\4.2_Drawings\CIV\201670-drg-civ-0176-al.dwg

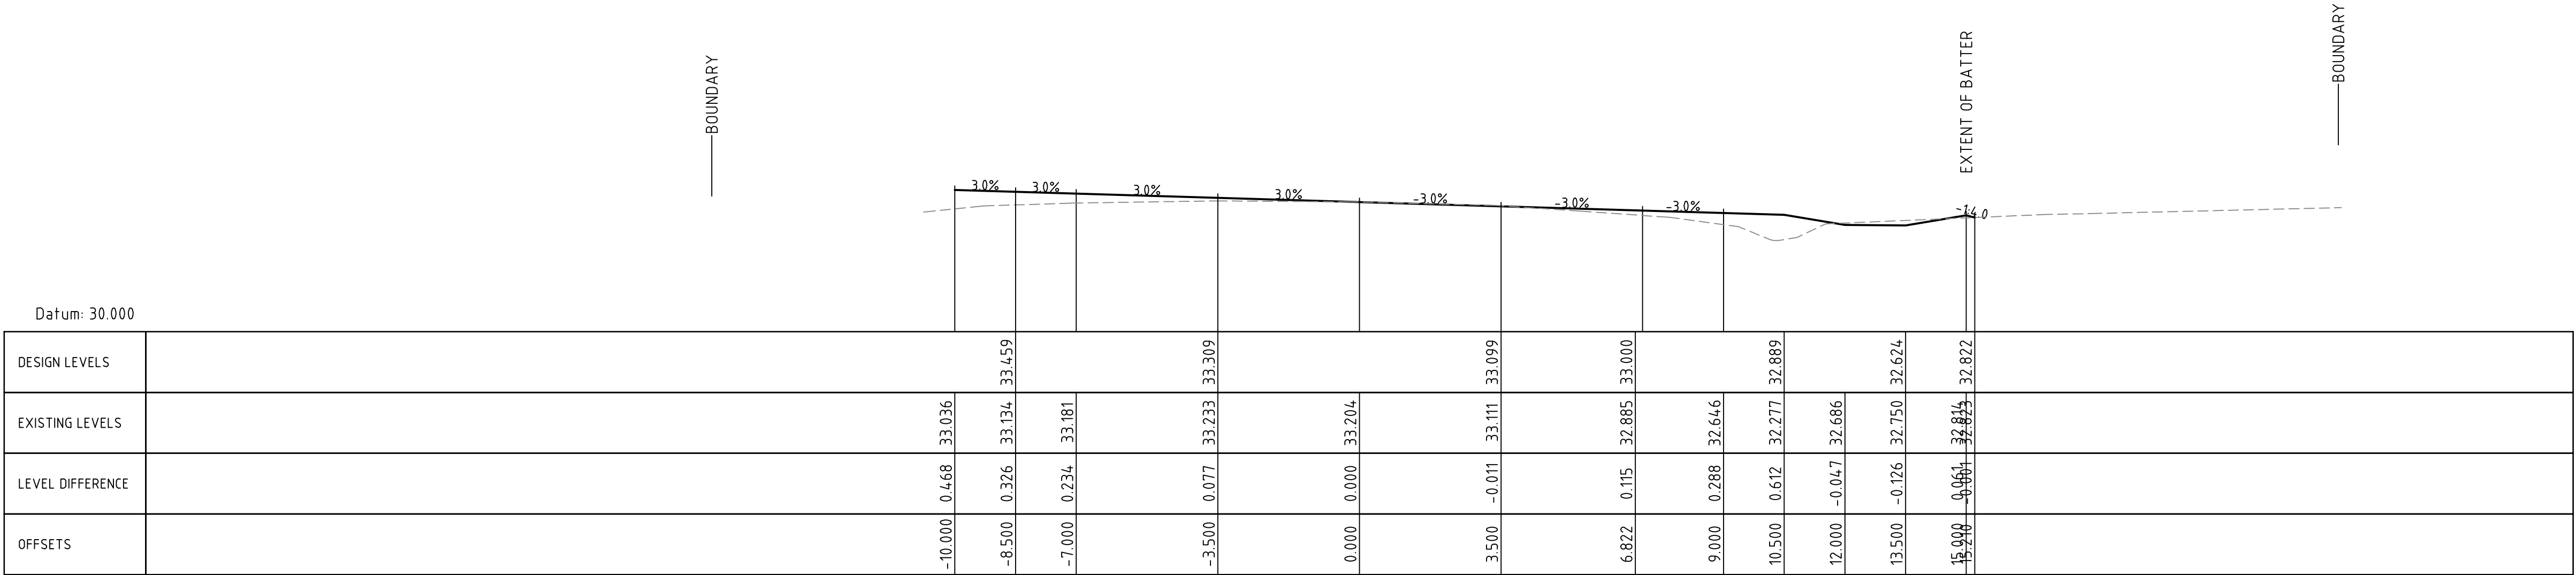



ALIGNMENT AL-01
CHAINAGE 340.000

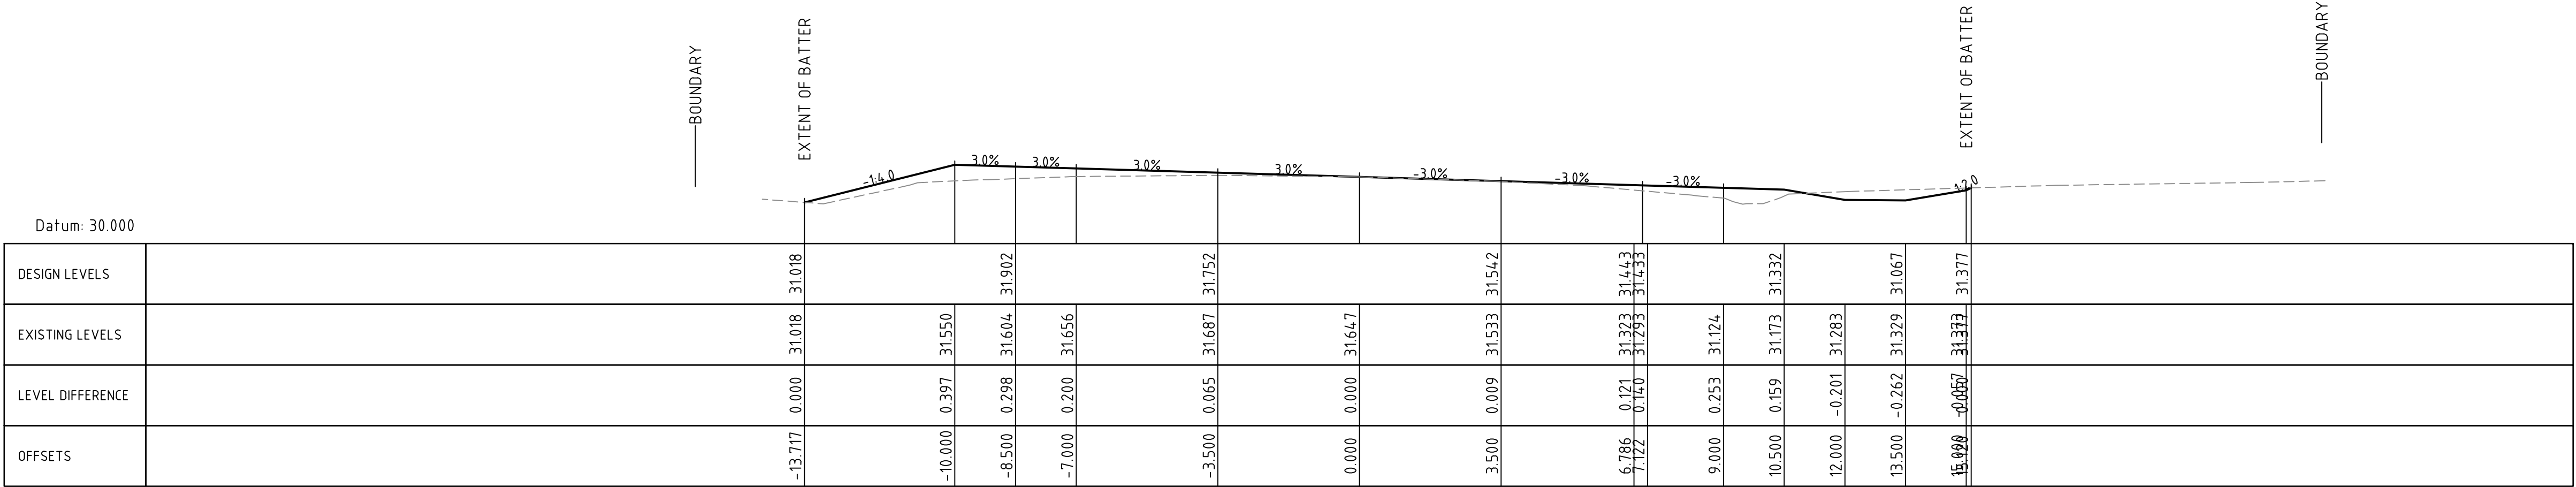


ALIGNMENT AL-01
CHAINAGE 320.000

				Scales 02345m 1:100 @ A1	North	sellick consultants Est. 1965 www.sellickconsultants.com.au	Client Logo GRAEME PAYTEN	Status NOT FOR CONSTRUCTION	Project Name and Location					
D	FOR COORDINATION	13.10.2021	RT						PAMBULA SUBDIVISION					
C	PRELIMINARY SKETCH PLAN	16.09.2021	RT	LOT 711 DP1128593, PAMBULA NSW										
B	PRELIMINARY SKETCH PLAN	14.09.2021	RT	Drawing Title										
A	PRELIMINARY SKETCH PLAN	10.09.2021	RT	ALIGNMENT CROSS SECTIONS										
Rev	Description	Date	Drawn By	SHEET 6										
				Project NumberTypeDisciplineDrg No.Sub-DisciplineRev										
				201670DRGCIV0176ALD										

File Name: P:\2020\201670_subdivision-Pambula-NSW\04_CAD\4.2_Drawings\CIV\201670-drg-civ-0177-al.dwg

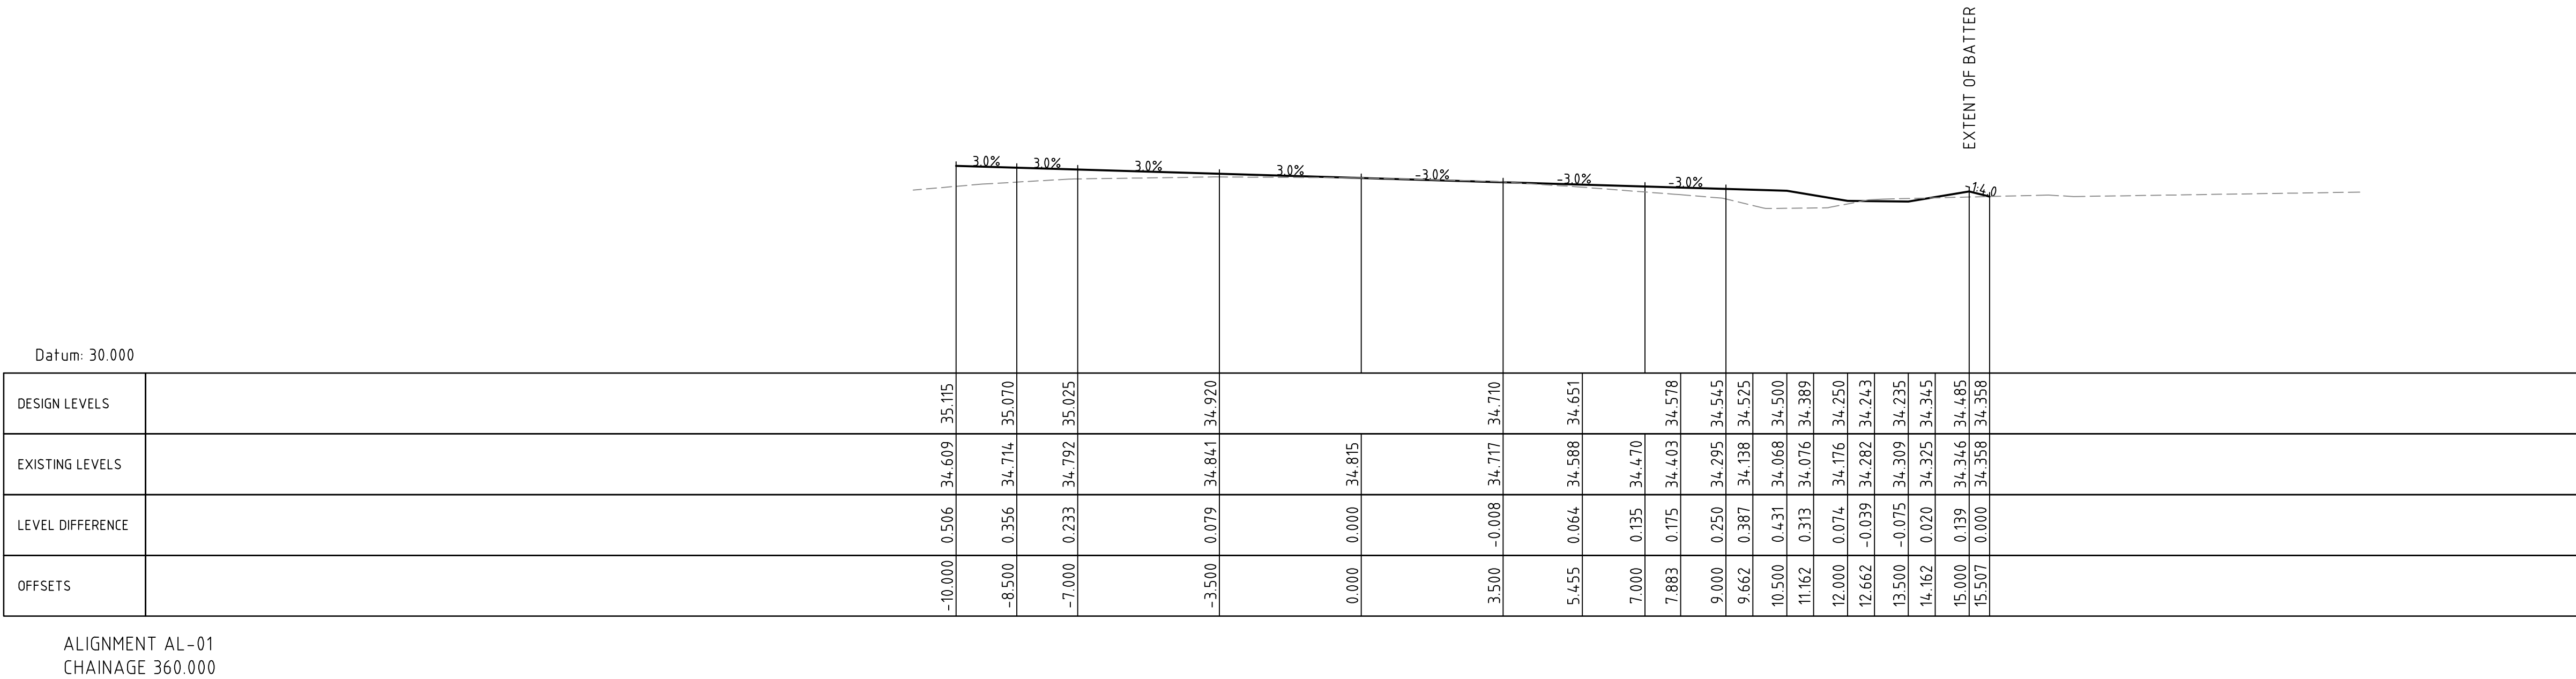
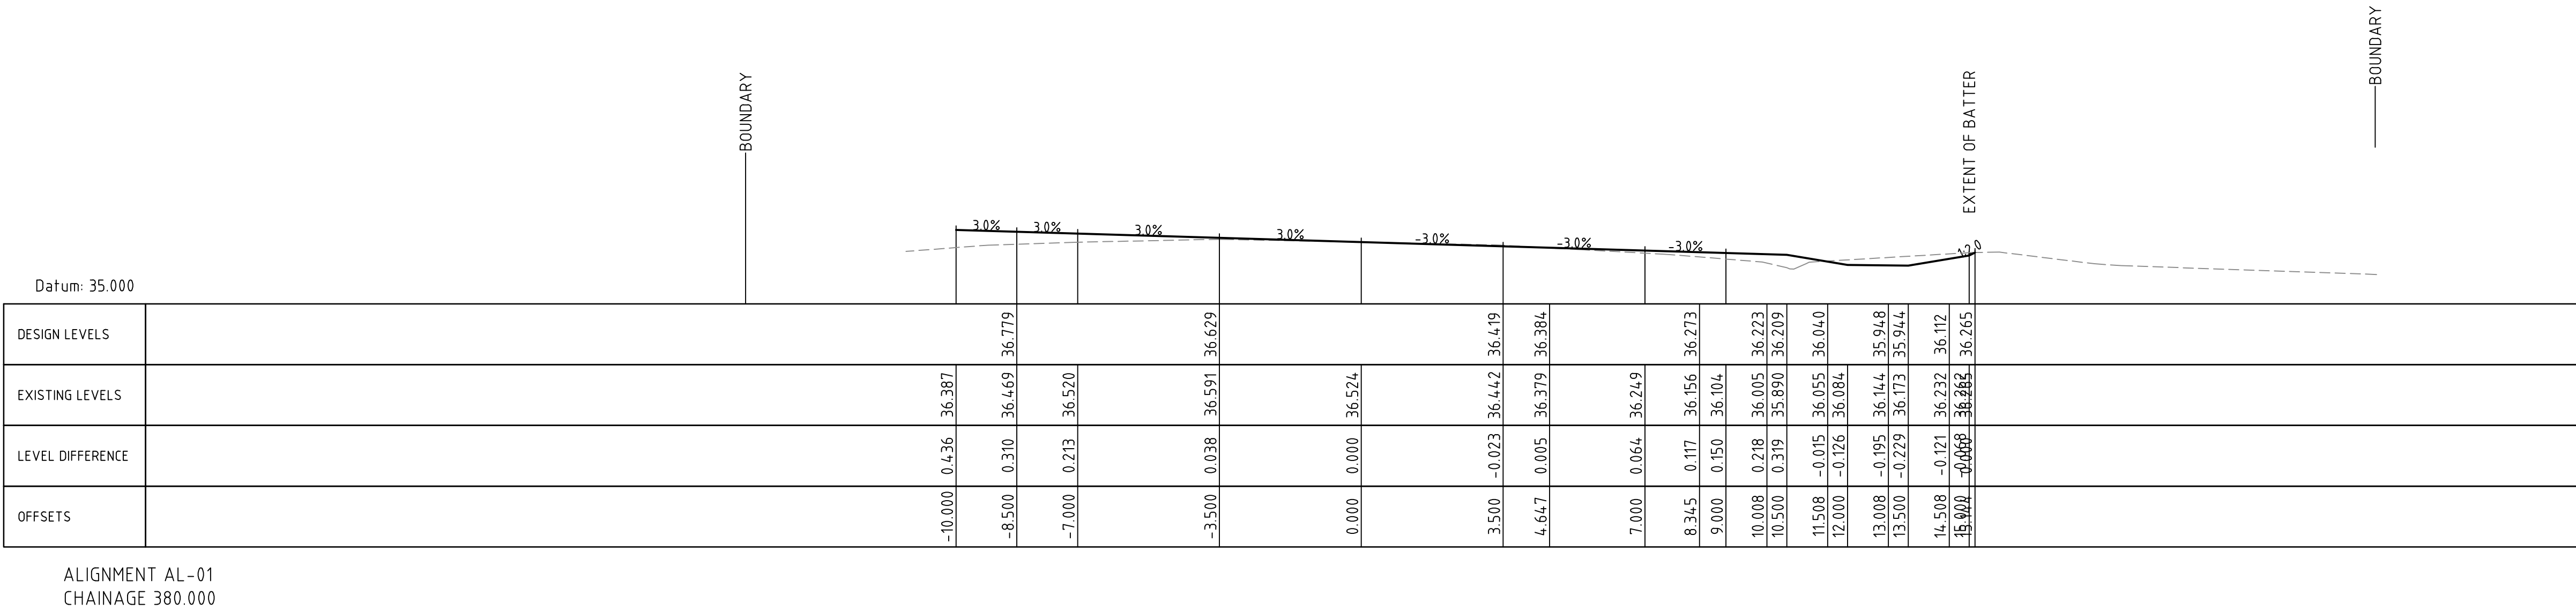


				Scales 02345m 1:100 @ A1	North	sellick consultants Est. 1965 www.sellickconsultants.com.au	Client Logo GRAEME PAYTEN	Status NOT FOR CONSTRUCTION	Project Name and Location														
D	FOR COORDINATION	13.10.2021	RT						PAMBULA SUBDIVISION														
C	PRELIMINARY SKETCH PLAN	16.09.2021	RT						LOT 711 DP1128593, PAMBULA NSW														
B	PRELIMINARY SKETCH PLAN	14.09.2021	RT						Drawing Title														
A	PRELIMINARY SKETCH PLAN	10.09.2021	RT						ALIGNMENT CROSS SECTIONS														
Rev	Description	Date	Drawn By	SHEET 7																			
				Project Number						201670	Type	DRG	Discipline	CIV	Drg No.	0177	Sub-Discipline	AL	Rev	D			
				Do NOT SCALE OFF DRAWINGS. VERIFY ALL DIMENSIONS ON SITE PRIOR TO WORK. COPYRIGHT: The contents and information contained in this document are copyright of Sellick Consultants, Use or copy of this document in whole or part without written permission constitutes an infringement of copyright.						Approved Date													
				Original Size						A1	Drawn By	AD	Drafting Check	DCA									
				Date Plotted						13-Oct-21	Designed By	AE	Design Check	AE									
				Coordinate System						STROMLO GRID	Approved	AE	Approved Date	20.05.21									
				Height Datum						AHD	Approved Signature												

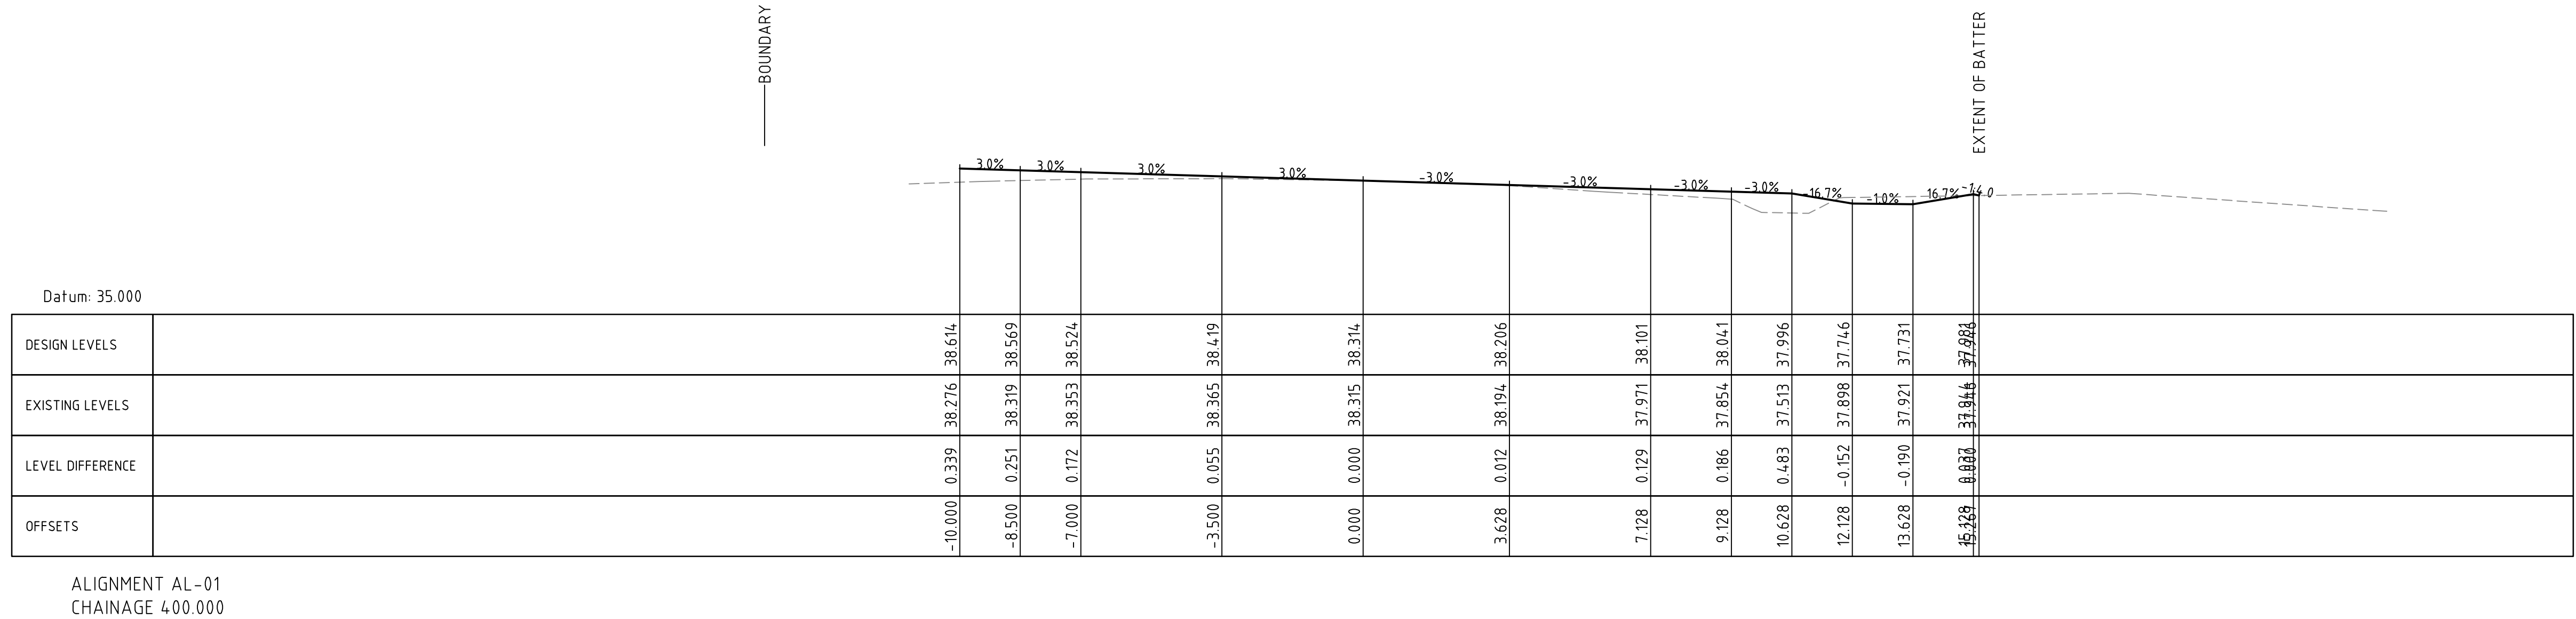



				Scales 02345m 1:100 @ A1 North  www.sellickconsultants.com.au Client Logo GRAEME PAYTEN Status NOT FOR CONSTRUCTION <table><tr><td>Original Size</td><td>A1</td><td>Drawn By</td><td>AD</td><td>Drafting Check</td><td>DCA</td></tr><tr><td>Date Plotted</td><td>13-Oct-21</td><td>Designed By</td><td>AE</td><td>Design Check</td><td>AE</td></tr><tr><td>Coordinate System</td><td>STROMLO GRID</td><td>Approved</td><td>AE</td><td>Approved Date</td><td>20.05.21</td></tr><tr><td>Height Datum</td><td>AHD</td><td colspan="2">Approved Signature</td><td colspan="2"></td></tr></table> Project Name and Location PAMBULA SUBDIVISION LOT 711 DP1128593, PAMBULA NSW Drawing Title ALIGNMENT CROSS SECTIONS SHEET 8 <table><tr><td>Project Number</td><td>Type</td><td>Discipline</td><td>Drg No.</td><td>Sub-Discipline</td><td>Rev</td></tr><tr><td>201670</td><td>DRG</td><td>CIV</td><td>0178</td><td>AL</td><td>D</td></tr></table> <tr><td>D</td><td>FOR COORDINATION</td><td>13.10.2021</td><td>RT</td></tr> <tr><td>C</td><td>PRELIMINARY SKETCH PLAN</td><td>16.09.2021</td><td>RT</td></tr> <tr><td>B</td><td>PRELIMINARY SKETCH PLAN</td><td>14.09.2021</td><td>RT</td></tr> <tr><td>A</td><td>PRELIMINARY SKETCH PLAN</td><td>10.09.2021</td><td>RT</td></tr> <tr><td>Rev</td><td>Description</td><td>Date</td><td>Drawn By</td></tr>	Original Size	A1	Drawn By	AD	Drafting Check	DCA	Date Plotted	13-Oct-21	Designed By	AE	Design Check	AE	Coordinate System	STROMLO GRID	Approved	AE	Approved Date	20.05.21	Height Datum	AHD	Approved Signature				Project Number	Type	Discipline	Drg No.	Sub-Discipline	Rev	201670	DRG	CIV	0178	AL	D	D	FOR COORDINATION	13.10.2021	RT	C	PRELIMINARY SKETCH PLAN	16.09.2021	RT	B	PRELIMINARY SKETCH PLAN	14.09.2021	RT	A	PRELIMINARY SKETCH PLAN	10.09.2021	RT	Rev	Description	Date	Drawn By
Original Size	A1	Drawn By	AD		Drafting Check	DCA	
Date Plotted	13-Oct-21	Designed By	AE		Design Check	AE	
Coordinate System	STROMLO GRID	Approved	AE		Approved Date	20.05.21	
Height Datum	AHD	Approved Signature	
Project Number	Type	Discipline	Drg No.	Sub-Discipline	Rev	
201670	DRG	CIV	0178	AL	D	
D	FOR COORDINATION	13.10.2021	RT	
C	PRELIMINARY SKETCH PLAN	16.09.2021	RT	
B	PRELIMINARY SKETCH PLAN	14.09.2021	RT	
A	PRELIMINARY SKETCH PLAN	10.09.2021	RT	
Rev	Description	Date	Drawn By	

File Name: P:\2020\201670_subdivision-Pambula-NSW\04_CAD\4.2_Drawings\CIV\201670-drg-civ-0179-al.dwg

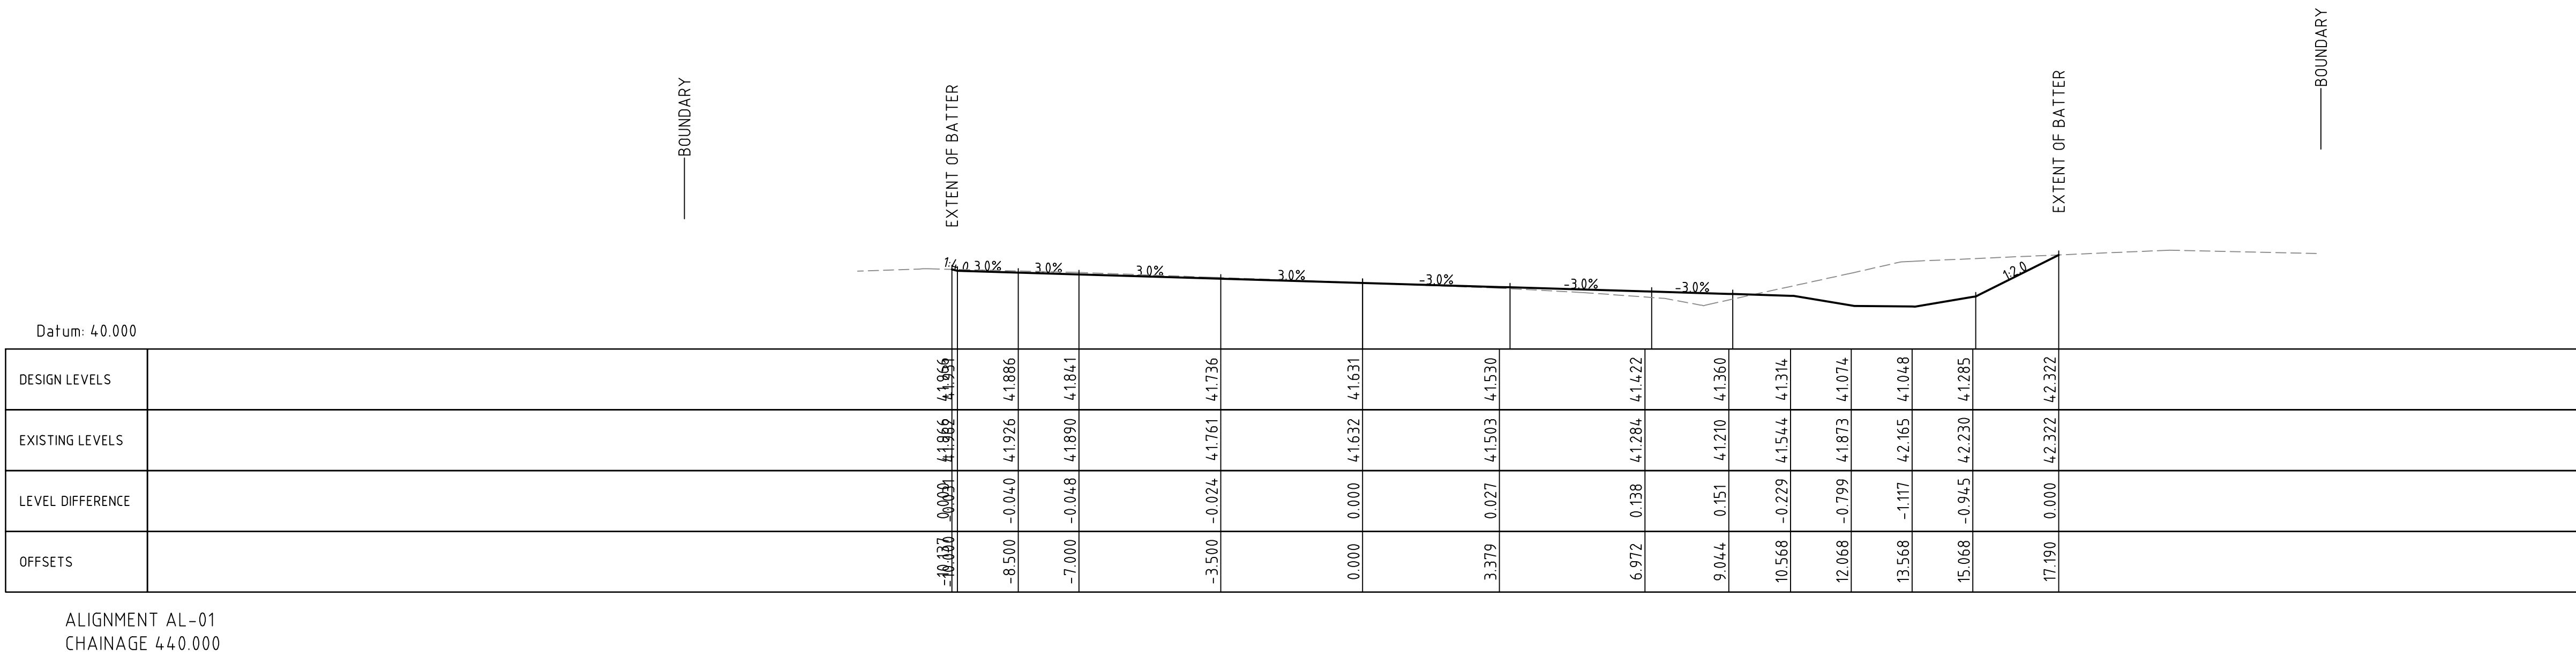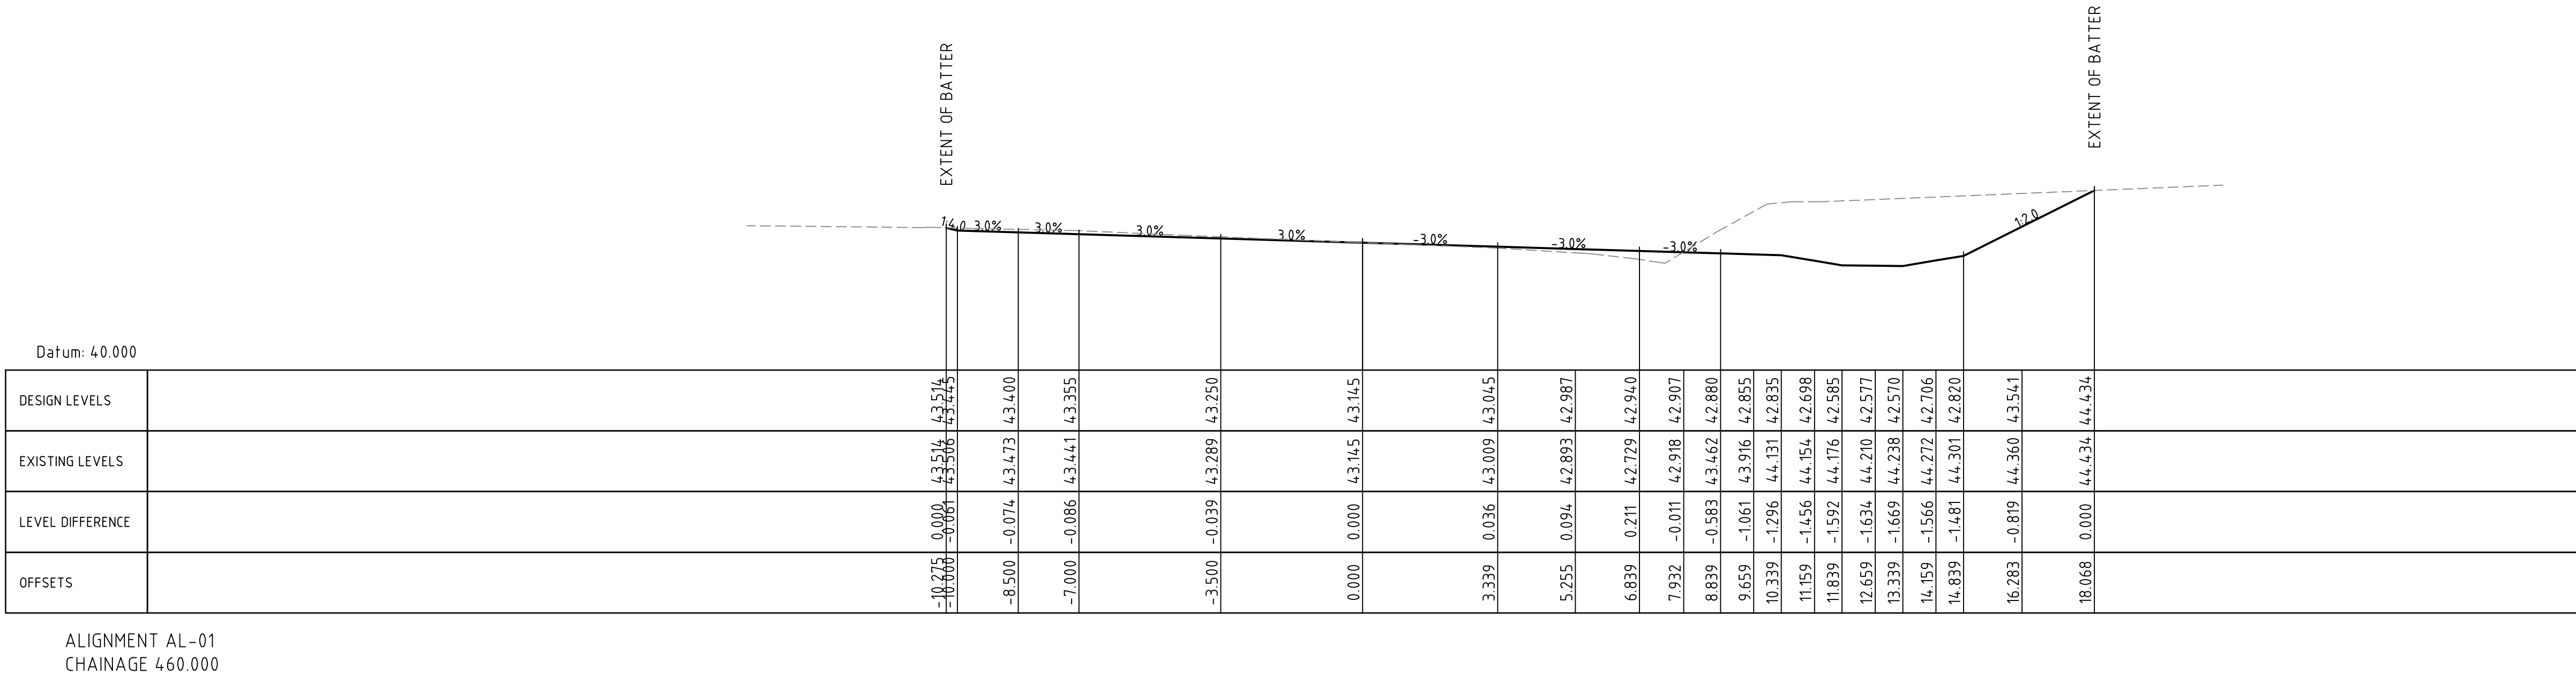


				020201670_subdivision-Pambula-NSW\04_CAD\4.2_Drawings\CIV\201670-drg-civ-0179-al.dwg	1:100 @ A1	DO NOT SCALE OFF DRAWINGS. VERIFY ALL DIMENSIONS ON SITE PRIOR TO WORK. COPYRIGHT: The contents and information contained in this document are copyright of Sellick Consultants, Use or copy of this document in whole or part without written permission constitutes an infringement of copyright.	 www.sellickconsultants.com.au	Client Logo GRAEME PAYTEN	Status NOT FOR CONSTRUCTION	Project Name and Location PAMBULA SUBDIVISION LOT 711 DP1128593, PAMBULA NSW					
D	FOR COORDINATION	13.10.2021	RT							Drawing Title ALIGNMENT CROSS SECTIONS SHEET 9					
C	PRELIMINARY SKETCH PLAN	16.09.2021	RT	Project Number 201670											
B	PRELIMINARY SKETCH PLAN	14.09.2021	RT	Type DRG											
A	PRELIMINARY SKETCH PLAN	10.09.2021	RT	Discipline CIV											
Rev	Description	Date	Drawn By	Drg No. 0179											
				Sub-Discipline AL											
				Rev D											

File Name: P:\2020\201670_subdivision-Pambula-NSW\04_CAD\4.2_Drawings\CIV\201670-drg-civ-0180-al.dwg

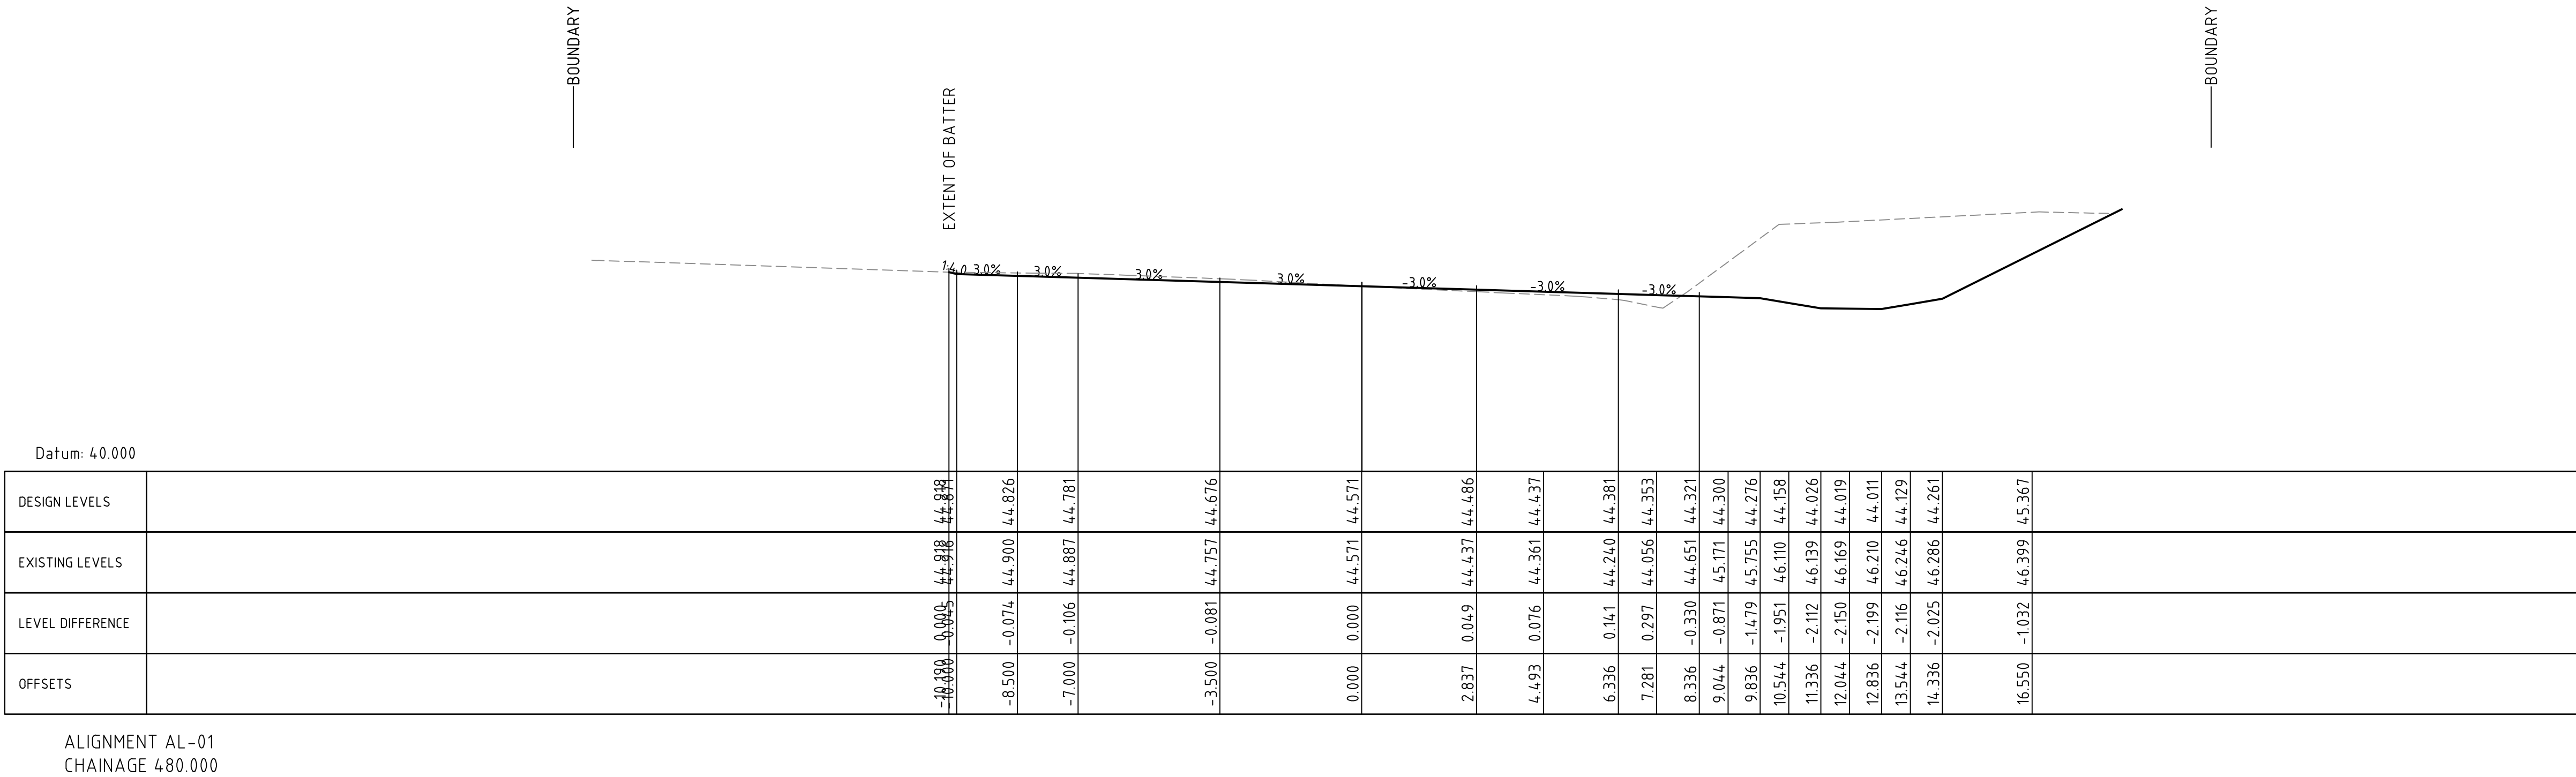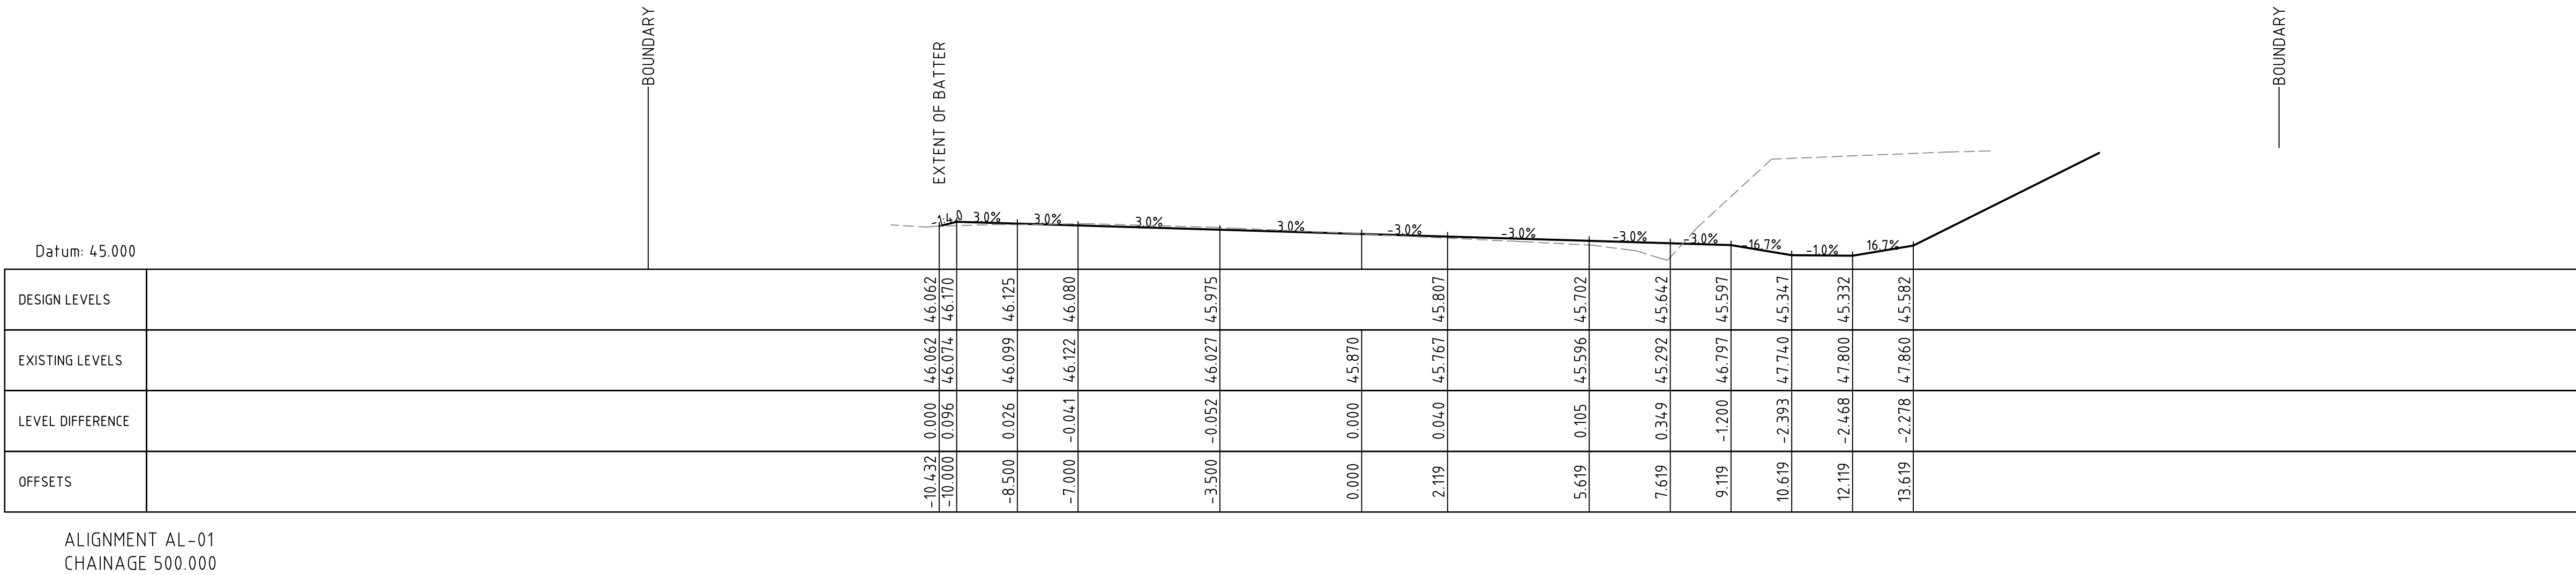


				Scales 02345m 1:100 @ A1 North	sellick consultants Est. 1965 www.sellickconsultants.com.au	Client Logo GRAEME PAYTEN	Status NOT FOR CONSTRUCTION	Project Name and Location					
								PAMBULA SUBDIVISION					
								LOT 711 DP1128593, PAMBULA NSW					
								Drawing Title					
								ALIGNMENT CROSS SECTIONS					
D	FOR COORDINATION	13.10.2021	RT	SHEET 10									
C	PRELIMINARY SKETCH PLAN	16.09.2021	RT	Project Number									
B	PRELIMINARY SKETCH PLAN	14.09.2021	RT	Type									
A	PRELIMINARY SKETCH PLAN	10.09.2021	RT	Discipline									
Rev	Description	Date	Drawn By	Drg No.									
				Sub-Discipline									
				Rev									

File Name: P:\2020\201670_subdivision-Pambula-NSW\04_CAD\4.2_Drawings\CIV\201670-drg-civ-0181-al.dwg

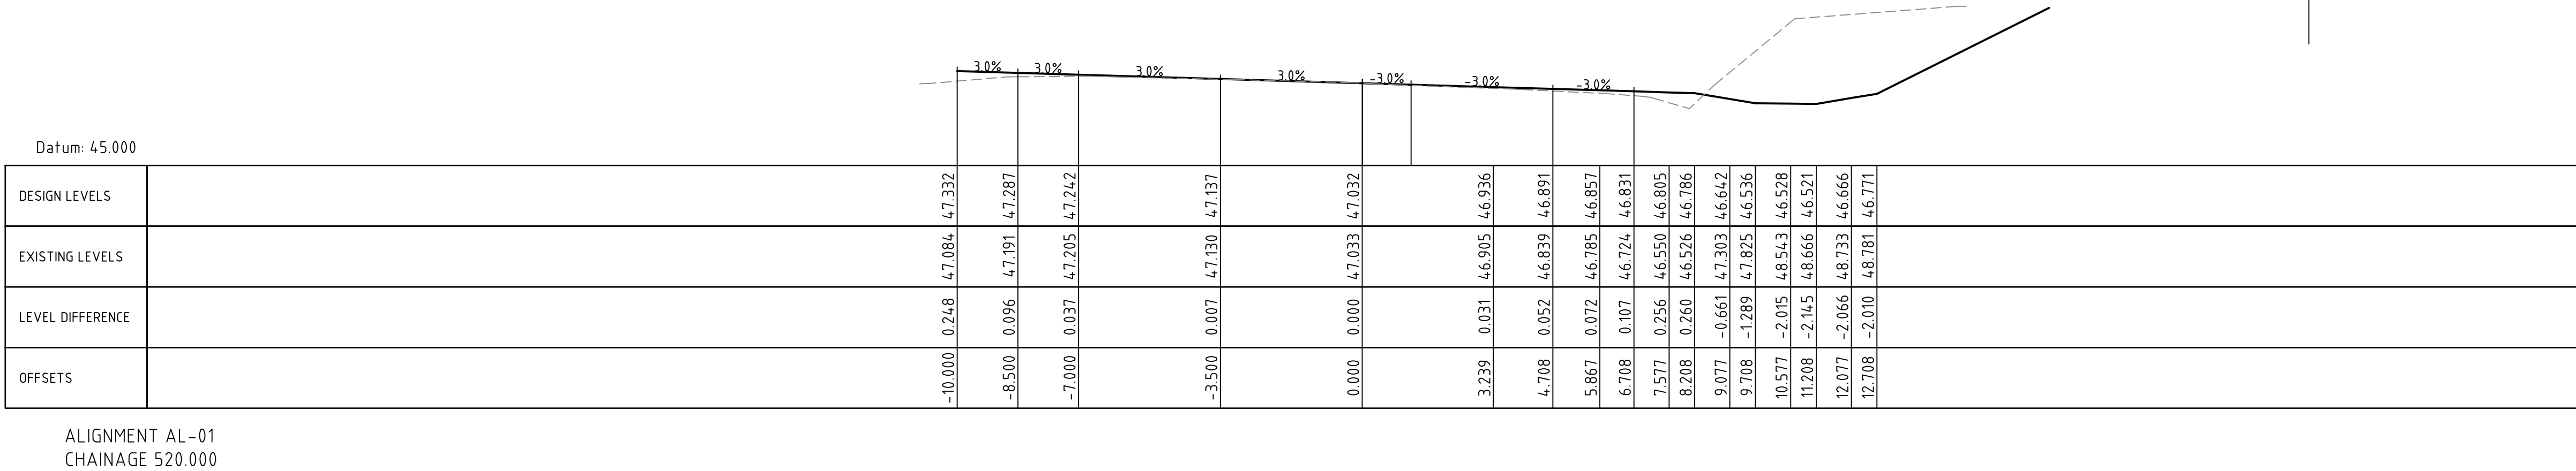

				Scales 02345m 1:100 @ A1	North	sellick consultants Est. 1965 www.sellickconsultants.com.au	Client Logo GRAEME PAYTEN	Status NOT FOR CONSTRUCTION	Project Name and Location					
D	FOR COORDINATION	13.10.2021	RT						PAMBULA SUBDIVISION					
C	PRELIMINARY SKETCH PLAN	16.09.2021	RT	DO NOT SCALE OFF DRAWINGS. VERIFY ALL DIMENSIONS ON SITE PRIOR TO WORK. COPYRIGHT: The contents and information contained in this document are copyright of Sellick Consultants, Use or copy of this document in whole or part without written permission constitutes an infringement of copyright.	Original Size A1	Date Plotted 13-Oct-21	Drawn By AD	Drafting Check DCA	Drawing Title					
B	PRELIMINARY SKETCH PLAN	14.09.2021	RT						ALIGNMENT CROSS SECTIONS					
A	PRELIMINARY SKETCH PLAN	10.09.2021	RT						SHEET 11					
Rev	Description	Date	Drawn By	Coordinate System STROMLO GRID	Height Datum AHD	Approved AE	Approved Date 20.05.21	Approved Signature	Project Number	Type	Discipline	Drg No.	Sub-Discipline	Rev
									201670	DRG	CIV	0181	AL	D

B	FOR COORDINATION	13.10.2021	RT
A	FOR COORDINATION	30.07.2021	RT
Rev	Description	Date	Drawn By

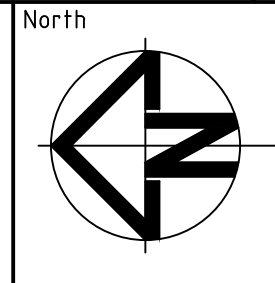

sellick
consultants

Est. 1965


www.sellickconsultants.com.au

Status				NOT FOR CONSTRUCTION			
Original Size	A1		Drawn By	AD		Drafting Check	DCA
Date Plotted	13-Oct-21		Designed By	AE		Design Check	AE
Coordinate System	STROMLO GRID		Approved	AE		Approved Date	20.05.21
Height Datum	AHD		Approved Signature				



Project Name and Location					
PAMBULA SUBDIVISION					
LOT 711 DP1128593, PAMBULA NSW					
Drawing Title					
SIGHTLINES PLAN					
Project Number	Type	Discipline	Dwg No.	Sub-Discipline	Rev
201670	DRG	CIV	0191	AL	B

[illegible]

File Name: P:\2020\201670_subdivision-Pambula-NSW\04_CAD\4.2_Drawings\CIV\201670-drg-civ-0193-at.dwg

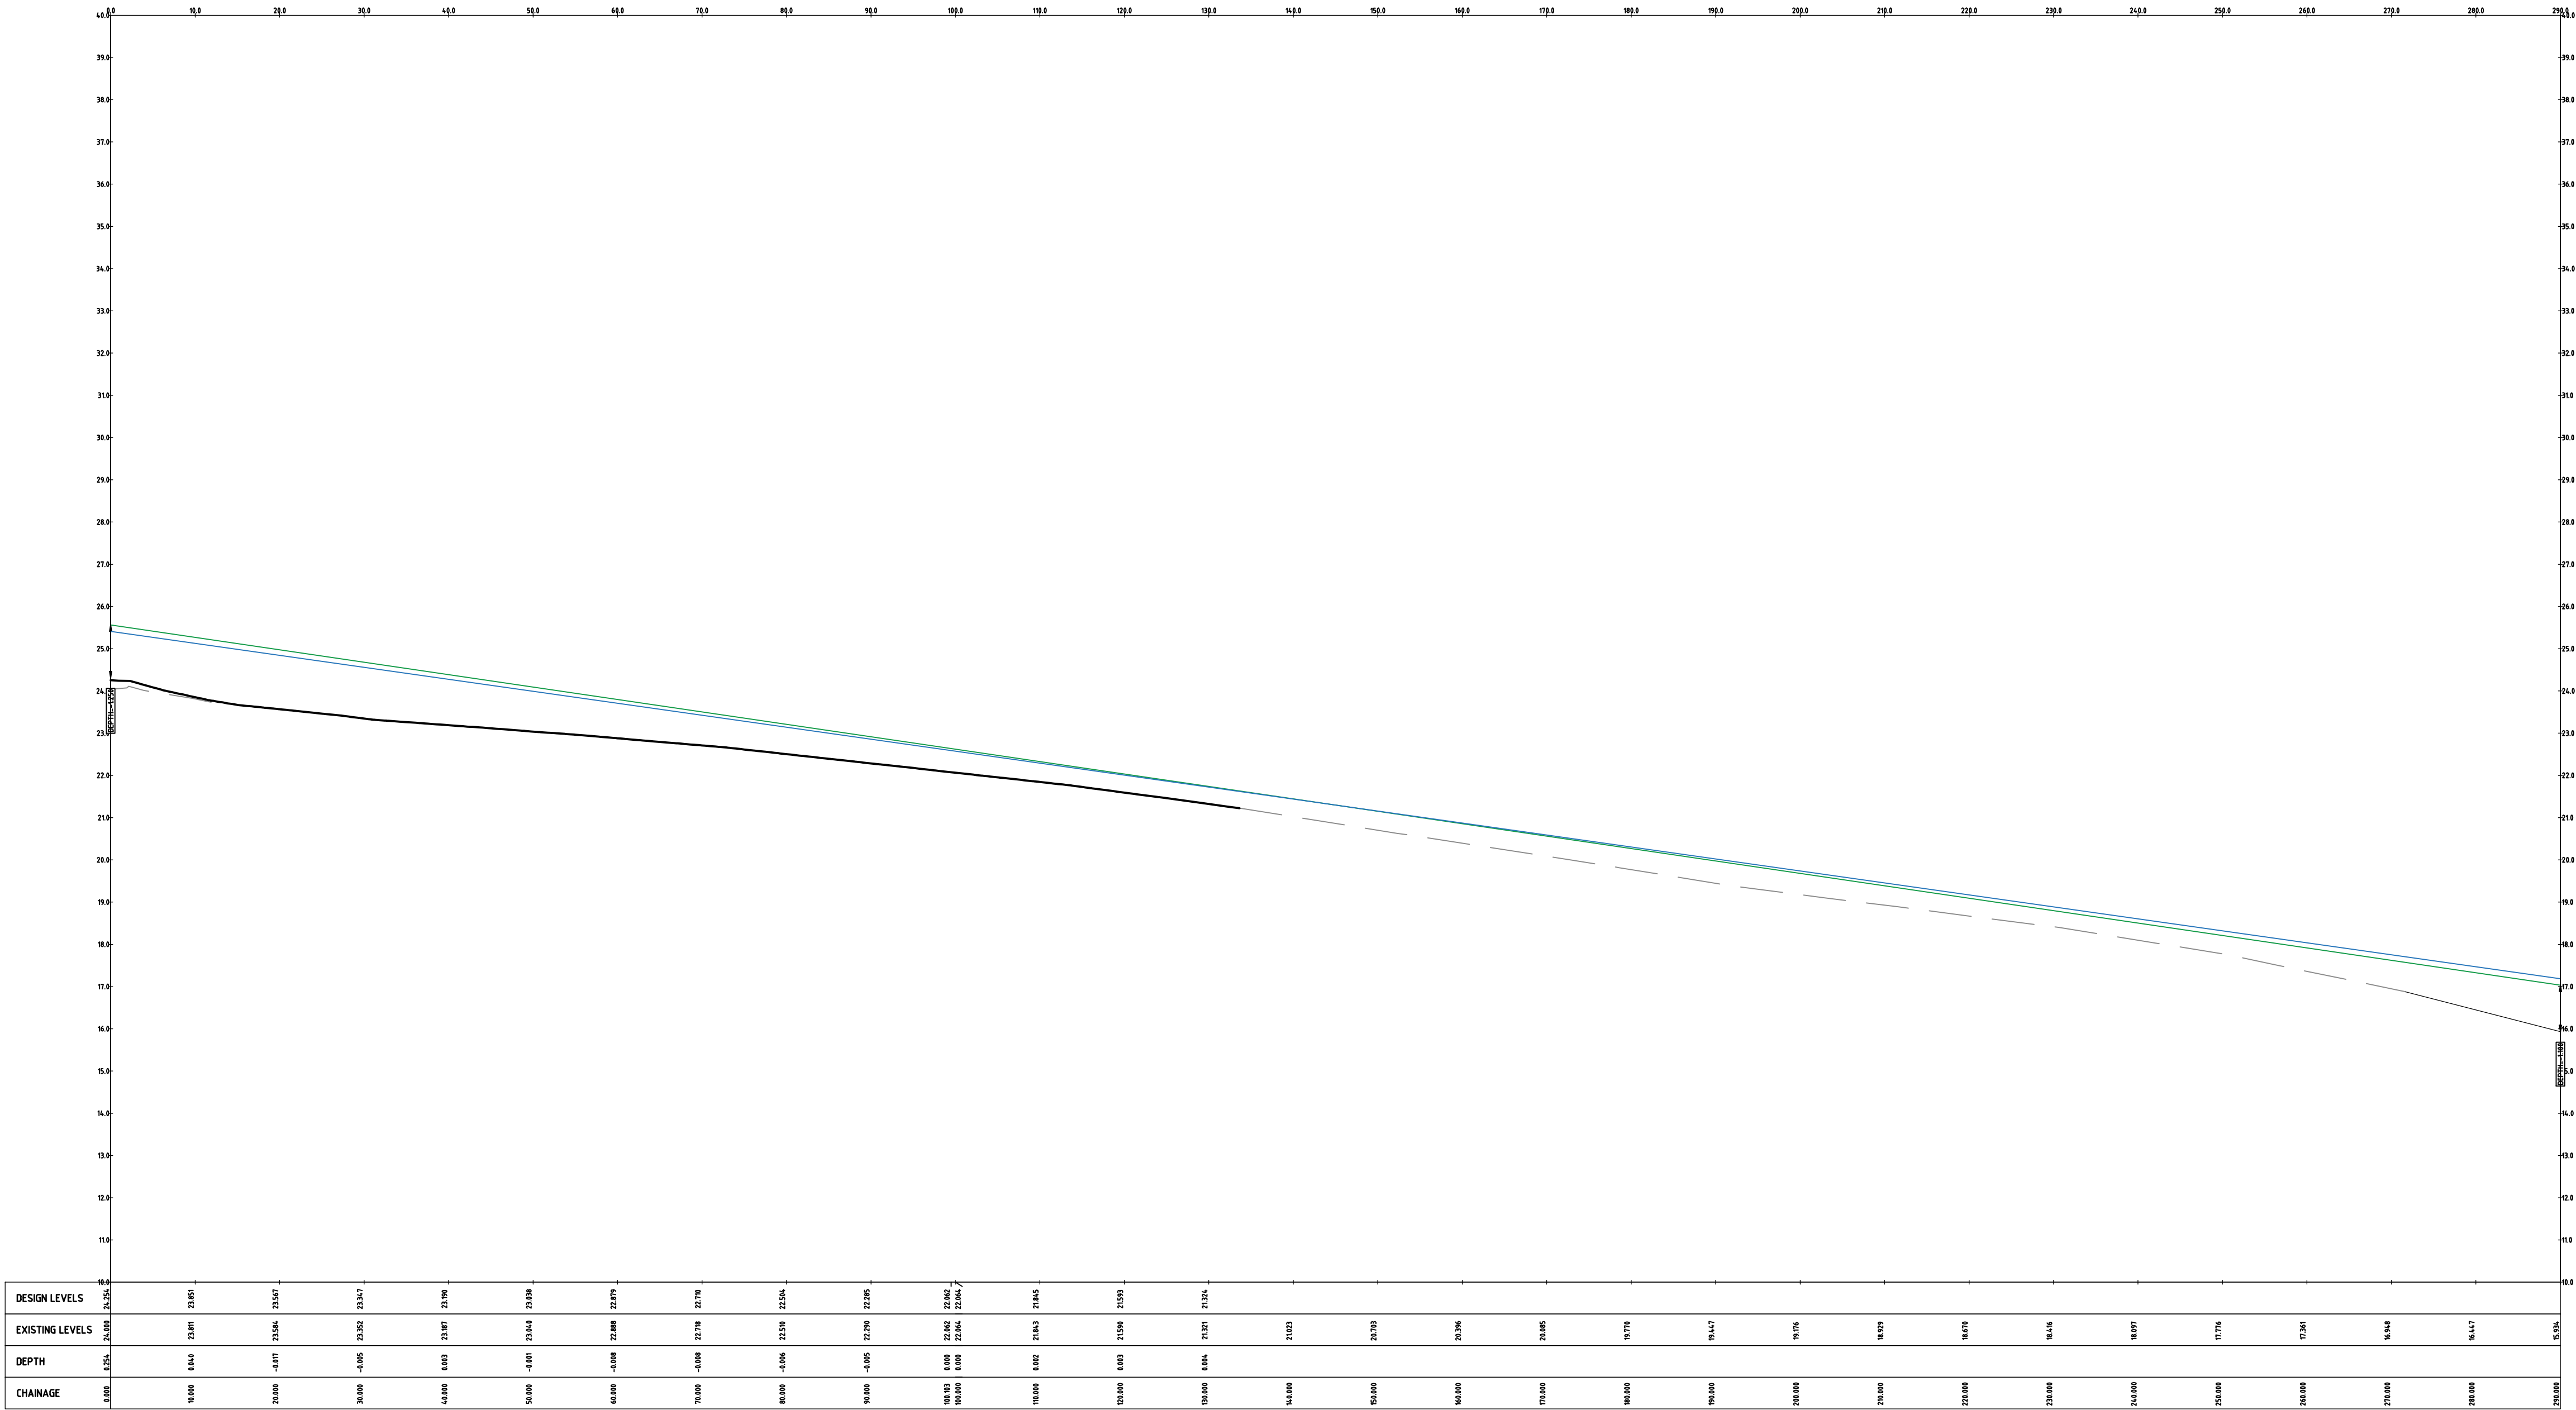

				Scales 010152025m 1:500 @ A1	North	sellick consultants Est. 1965 www.sellickconsultants.com.au	Client Logo GRAEME PAYTEN	Status NOT FOR CONSTRUCTION			Project Name and Location					
PAMBULA SUBDIVISION																
B	FOR COORDINATION	13.10.2021	RT	Drawing Title												
A	FOR COORDINATION	30.07.2021	RT	SIGHTLINES LONGITUDINAL												
Rev	Description	Date	Drawn By	SECTION SOUTH												
				Project Number												
				201670												
				Type												
				DRG												
				Discipline												
				CIV												
				Drg No.												
				AL												
				Sub-Discipline												
				0193												
				Rev												
				B												

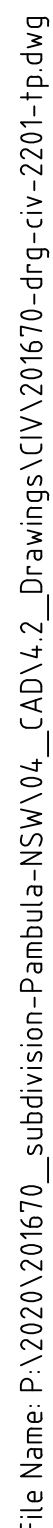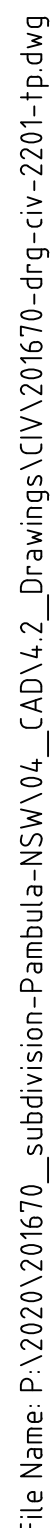

File Name: P:\2020\201670_subdivision-Pambula-NSW\04_CAD\4.2_Drawings\CIV\201670-drg-civ-2201-tp.dwg