



File Name: P:\2020\201670_subdivision-Pambula-NSW\04_CAD\4.2_Drawings\CIV\201670-drg-civ-011-al.dwg

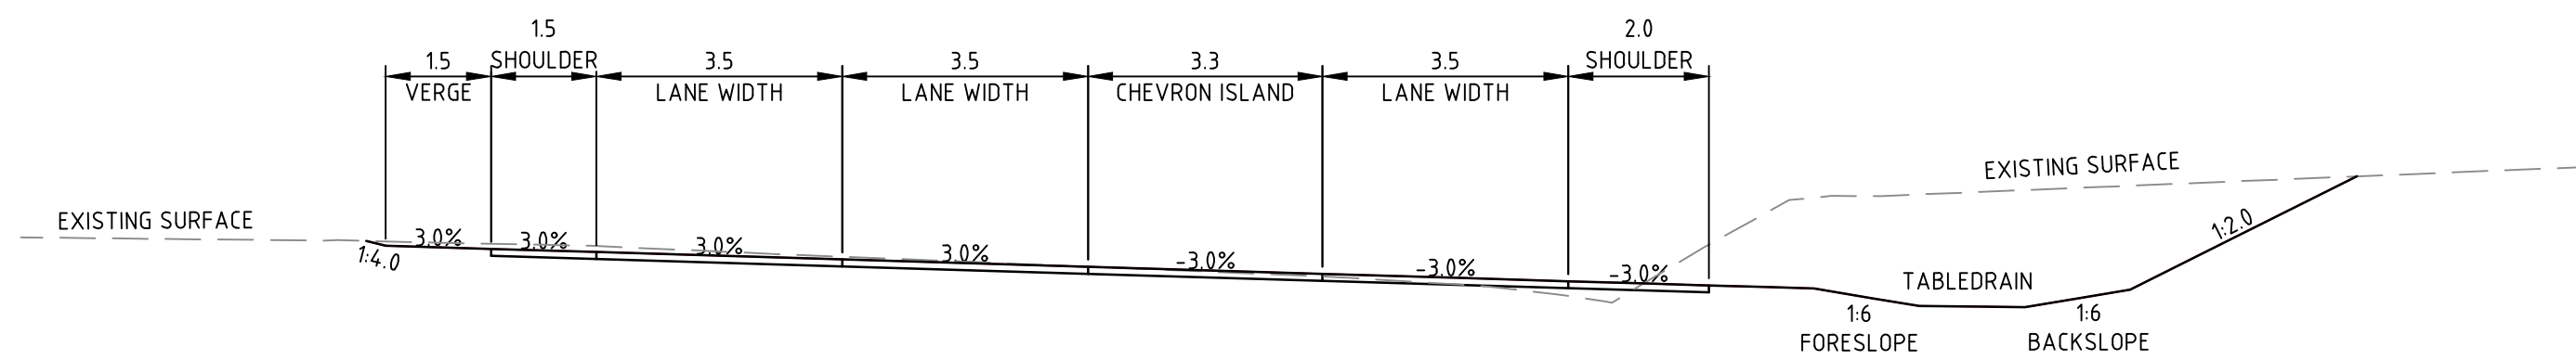

SECTION 1
SCALE 1:100

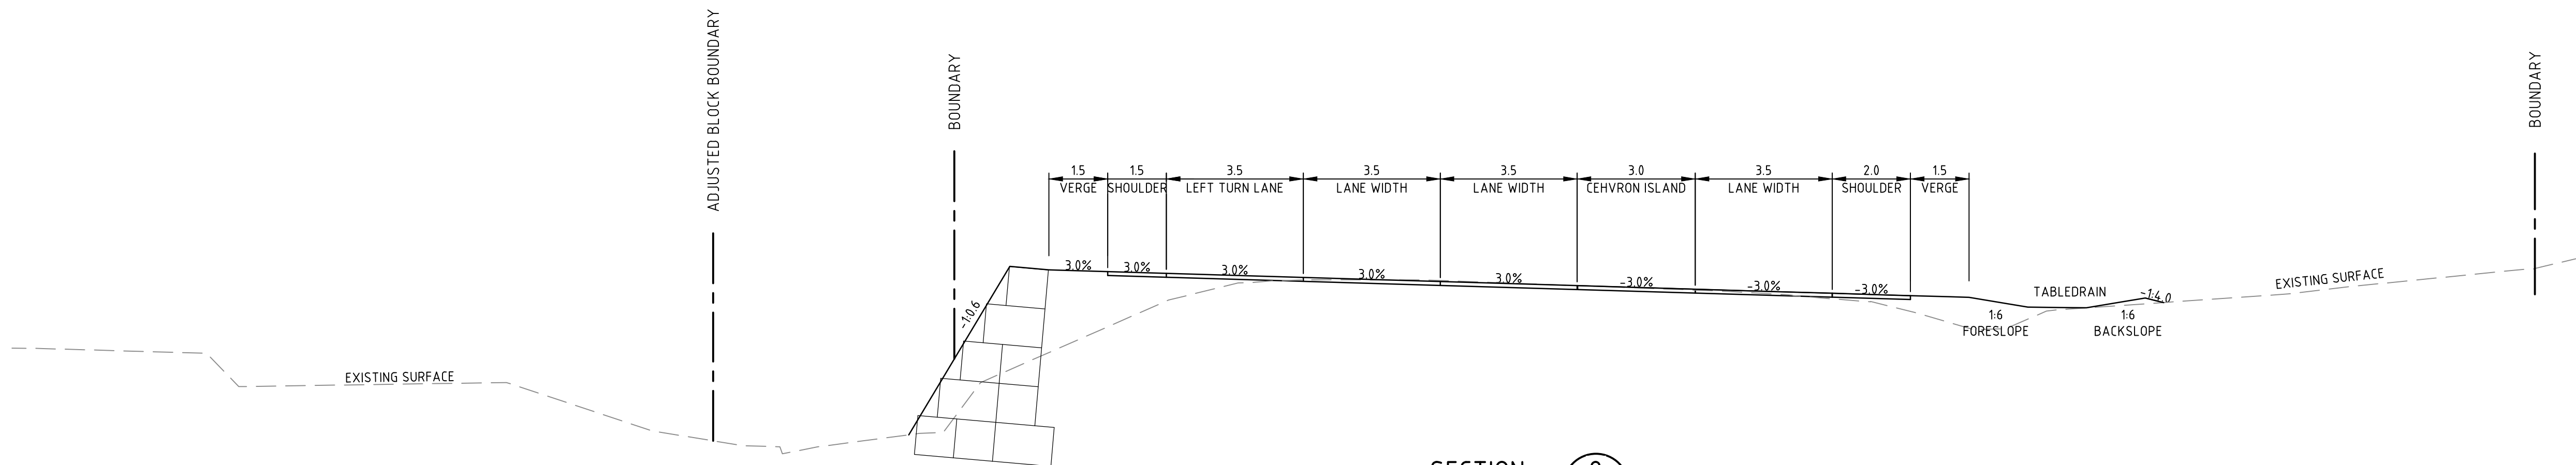

SECTION 2
SCALE 1:100

