
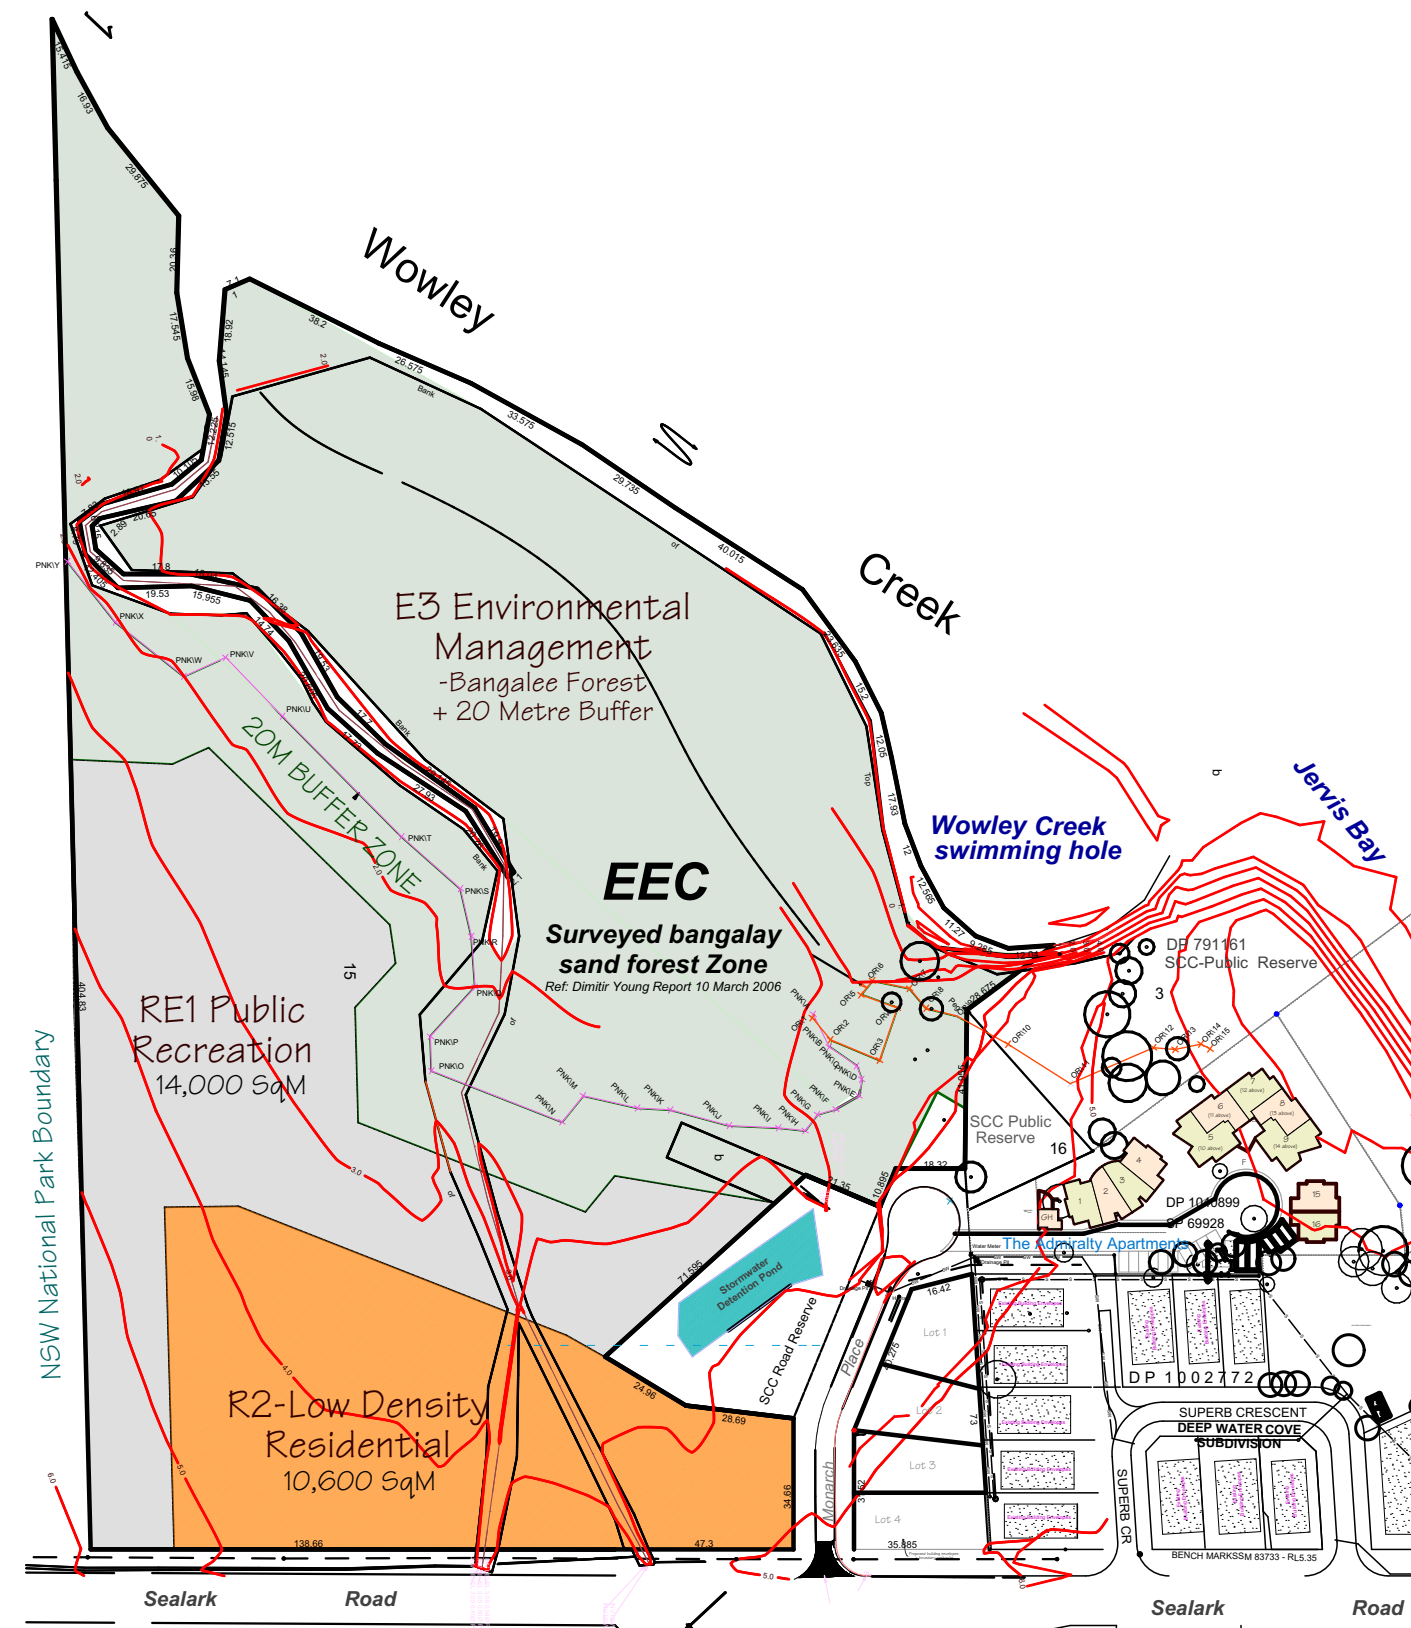


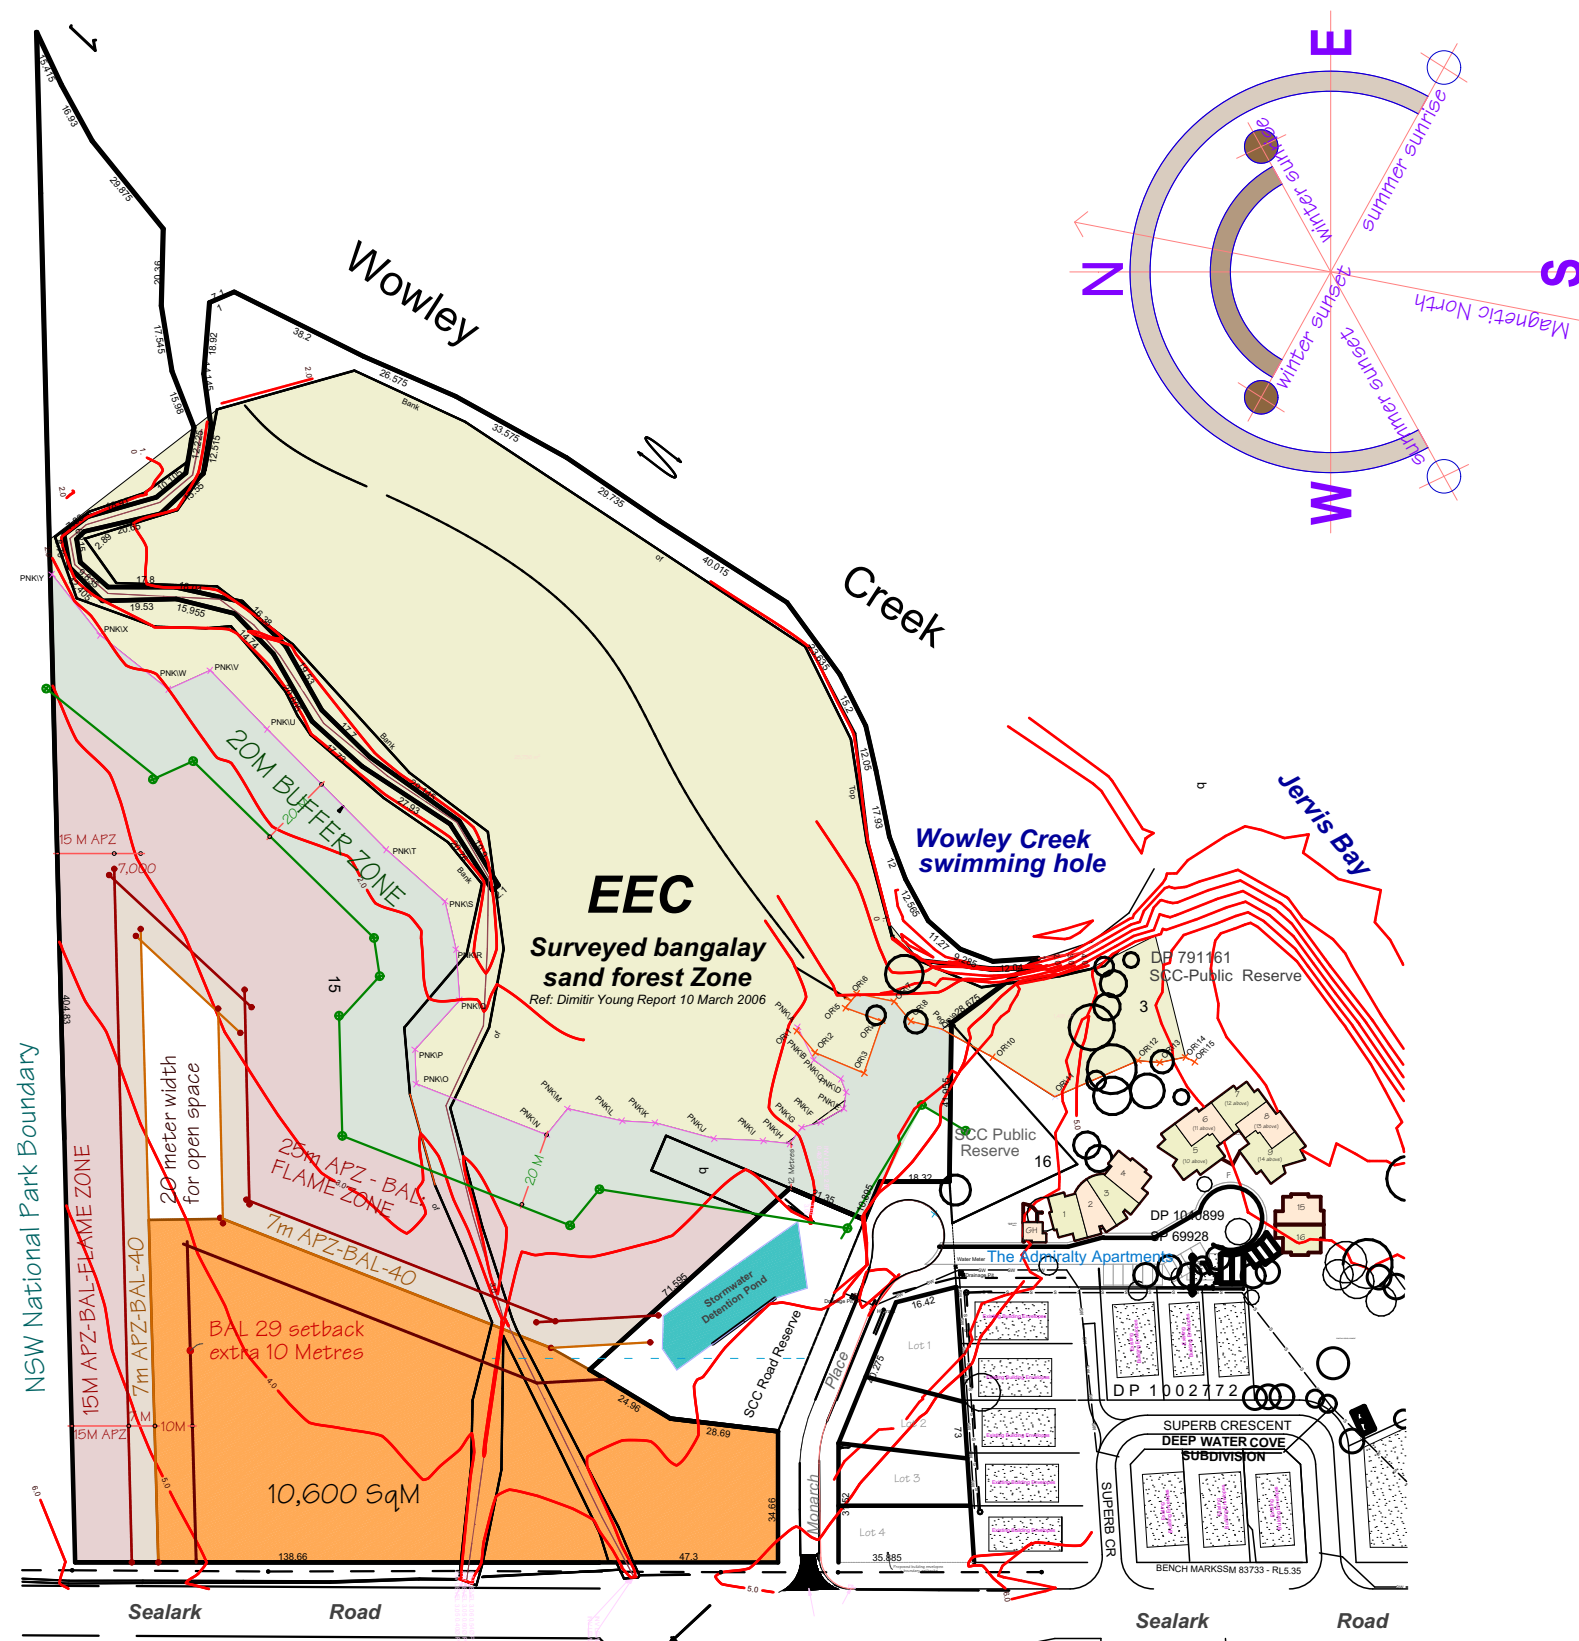

Lot 5 Environmental Constraints Overlay Mapping

Lot 5 Planning Proposal -Draft Zoning Changes
Overlay Mapping

Dwg Issue:	Revision Notes:	Date Issued:	General Notes:	 PRM Architects Town Planners Gerrington 423 40 444 Vincentia PO Box 323 Gerrington 2534 Fax: 423 40 341 Email: patrick@prmarchitects.com.au www.prmarchitects.com.au	Hare Bay Consortia Lot 5 DP 1225356 Sealark Road, Callala Bay Drawing: Enironmental + Zone Overlay Mapping PLAN	Sheet
PRM 301 A	Draft release for consultative, peer + client review	1st Nov 2018	1. COPYRIGHT: The drawings & design remain the property & copyright of the architect. Reproduction of any drawing, the design and/or any design element may only occur with the architect's written permission.			301
PRM 301 B	Final release for inclusion with Planning Proposal lodgement to SCC	17 Dec 2018	2. DIMENSIONS: Written dimensions take precedence, do not scale drawings. Double check all dimensions on site and prior to construction. Verify any discrepancy with the project architect prior to proceeding with any work.			B
					Issue: PP	
					Drawn: cad Check: prrm Issue Date: 1 Nov 2018 Scale: 1:2,000	Job No