


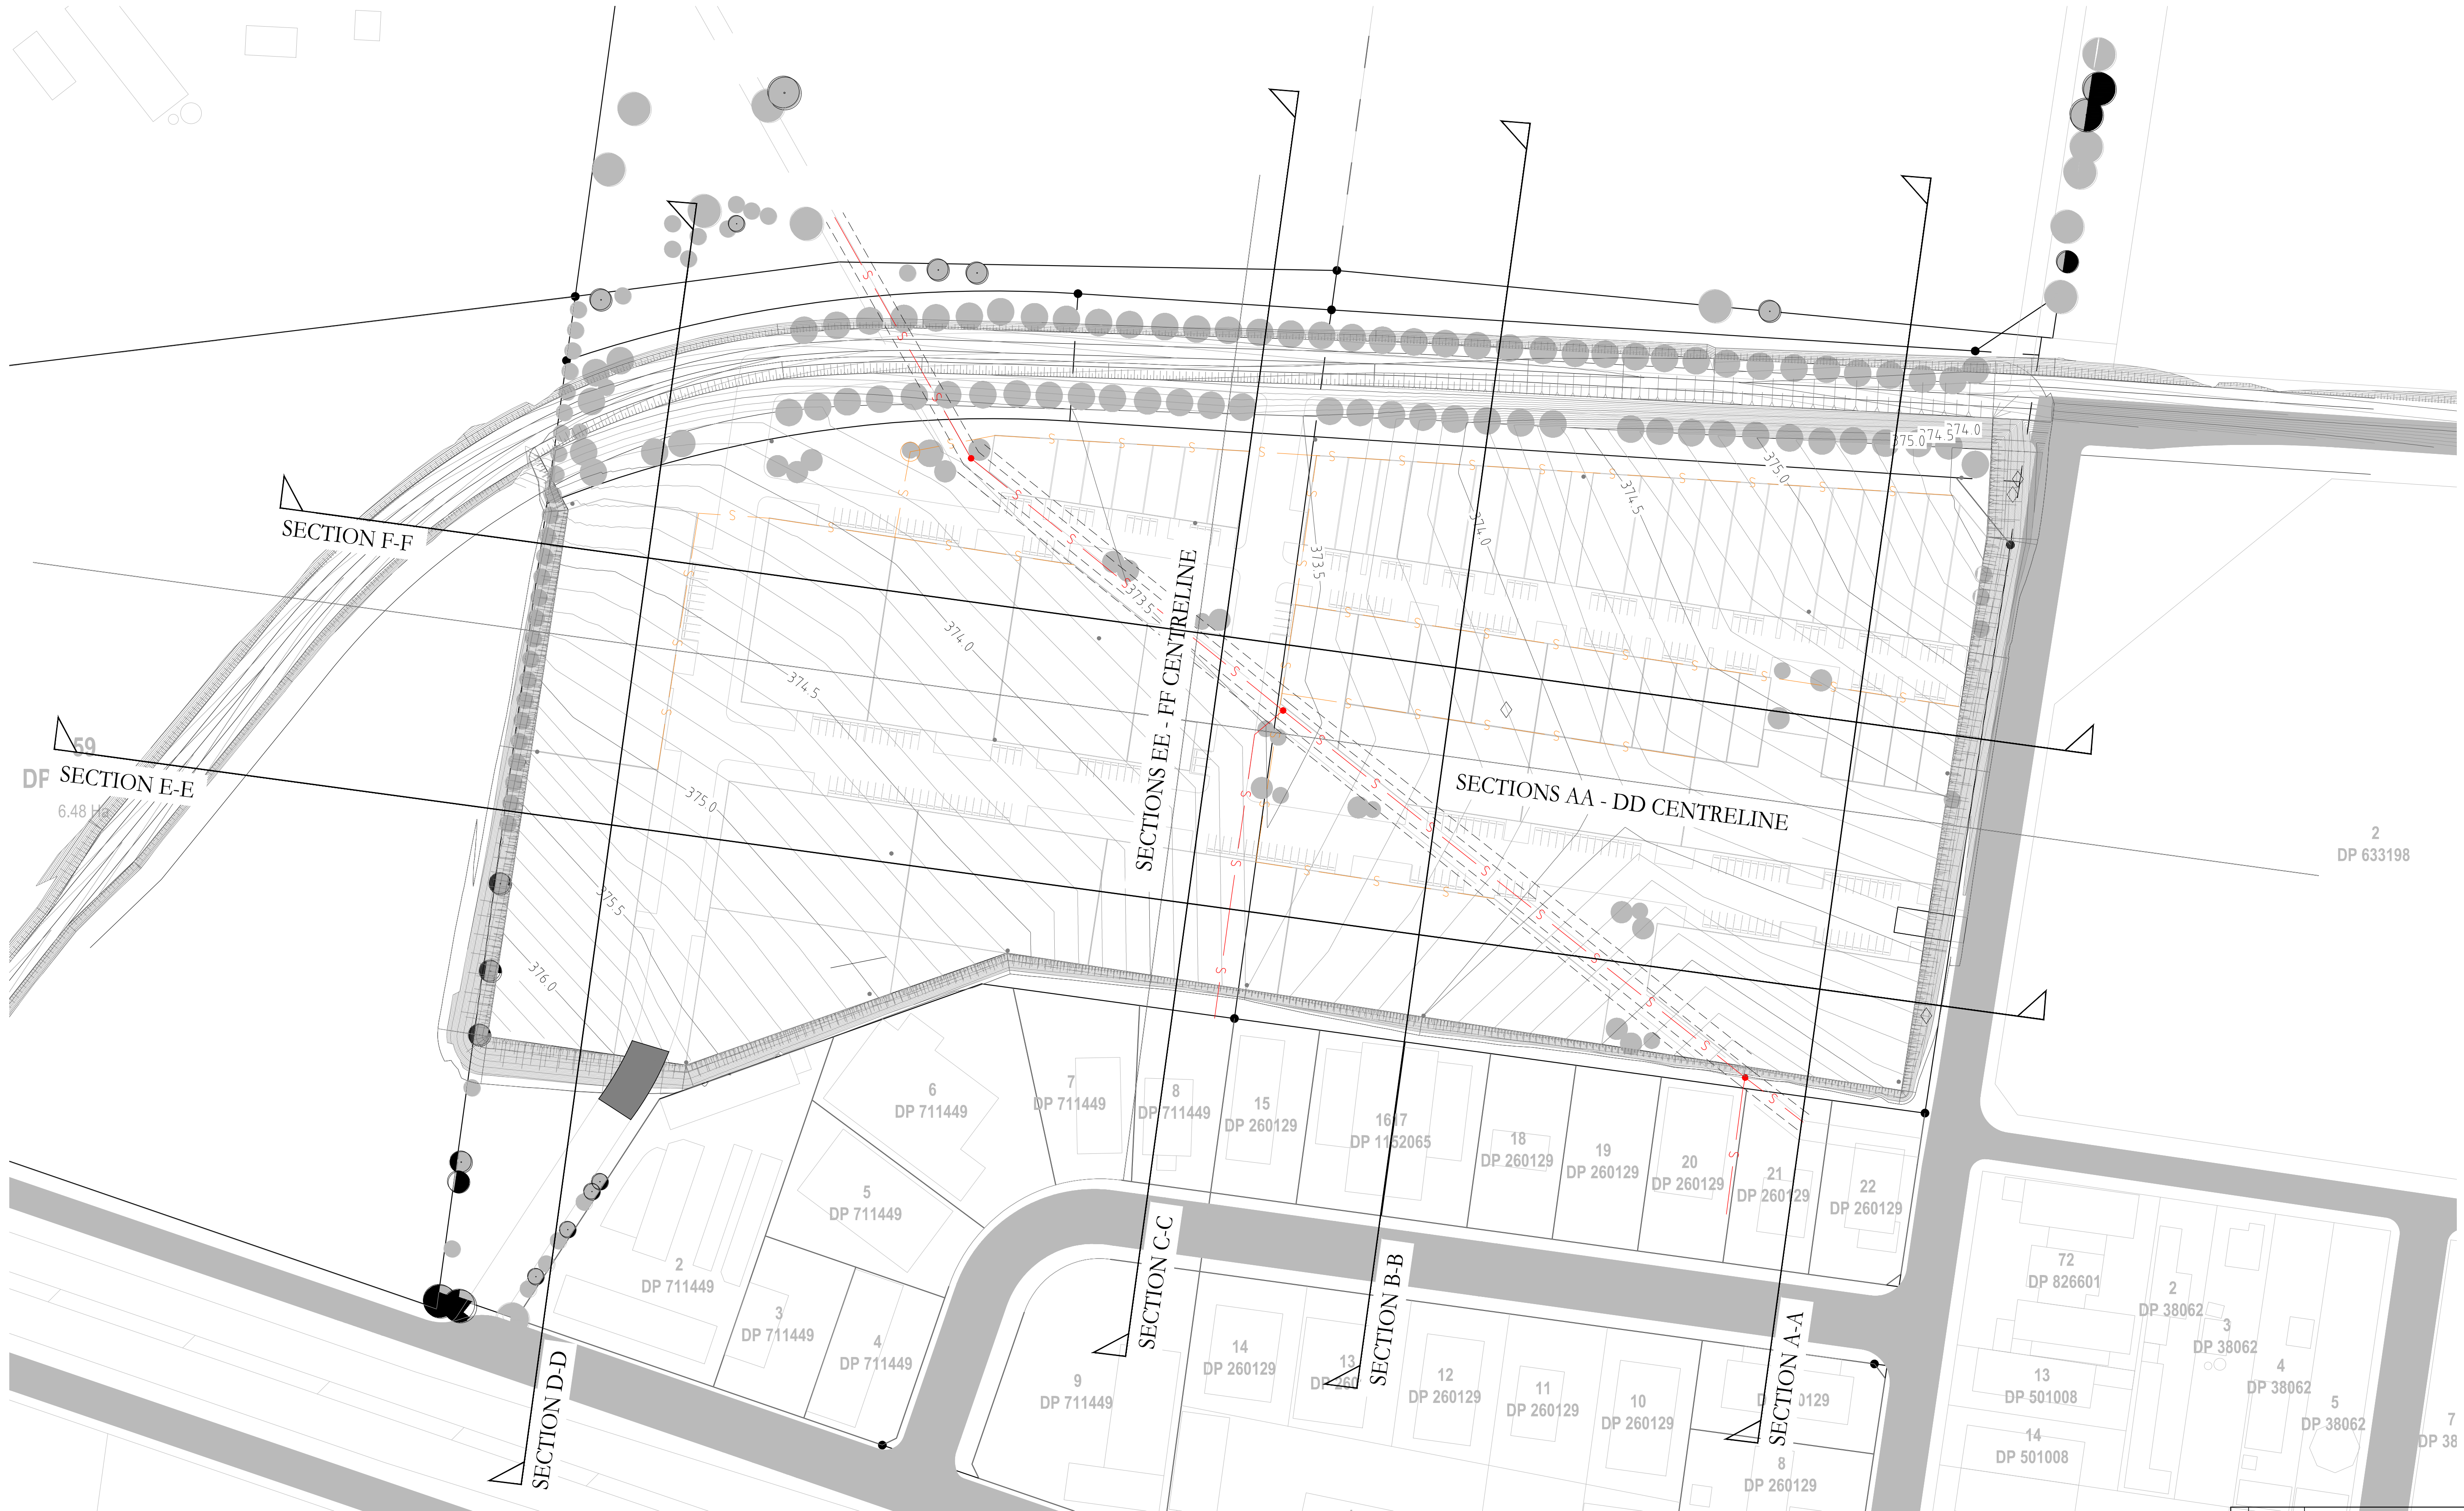

CONCEPT SITE CROSS SECTIONS - PLAN AND INDEX

SCALE 1:1000 (A1)
SCALE 1:2000 (A3)
CONTOURS: MAJOR 0.5m, MINOR 0.1m

Checked - MF	Approved - JC
Design - MF	Drawn - MF
Scales - AS SHOWN	Date - 09.03.20201
Document Stage - PRELIMINARY	



KELLEY COVEY
GROUP PTY LTD

Consulting Civil, Structural
and Environmental Engineers
Project Management,
Planning and
Landscape Architecture

ACN 099 097 800
ABN 3709 9097 800

DIRECTOR:
KEVIN COVEY
MANAGER:
JUSTIN CANT

BEng, CPEng, MIEAust, RPEQ, MSPEPENG
BEng, CPEng, MIEAust, NPER, RPEQ

ASSOCIATES:
DAMIAN COOK

162 MARIUS STREET
PO BOX 199, TAMWORTH NSW 2340

Ph (02) 6766 1944 Fax (02) 6766 6553
email: engineers@kelleycovey.com.au

Drawing title -
**CONCEPT SITE SECTIONS
PLAN AND INDEX SHEET**

Project - **SEWER SERVICING STRATEGY
TAMINDA EMPLOYMENT LANDS**

Client - **ELTON CONSULTING PTY LTD**


Site -
**55 DAMPIER STREET
TAMINDA NSW 2340**

Issue Date Description By


C	11.03.21	CONCEPT SITE SECTIONS ADDED	MF
B	22.06.20	ISSUED FOLLOWING COUNCIL COMMENTS	MF
A	31.03.20	PRELIMINARY ISSUE	MF

Project	T196893	Sheet No.	6	of	9
Digital Ref:	T196893 - Rev D	Issue :	C		
This Document is copyright and shall not be copied without written approval, nor shall it be used except for the Development and the Site Specified.					

- NOTES:
- EXISTING NATURAL AND DEVELOPED SURFACE MODEL DERIVED FROM LIDAR DATA (NSW GOVT. SPATIAL SERVICES POINT CLOUD DATA
REF: Tamworth201401-LID1-C3-AHD_2986558_56_0002_0002.
 - LOCATION AND HEIGHT OF BUILDINGS IS INDICATIVE ONLY AND BASED ON THE SITE MASTERPLAN PREPARED BY ROTHELOWMAN ARCHITECTS (REF: TP1.01 A)

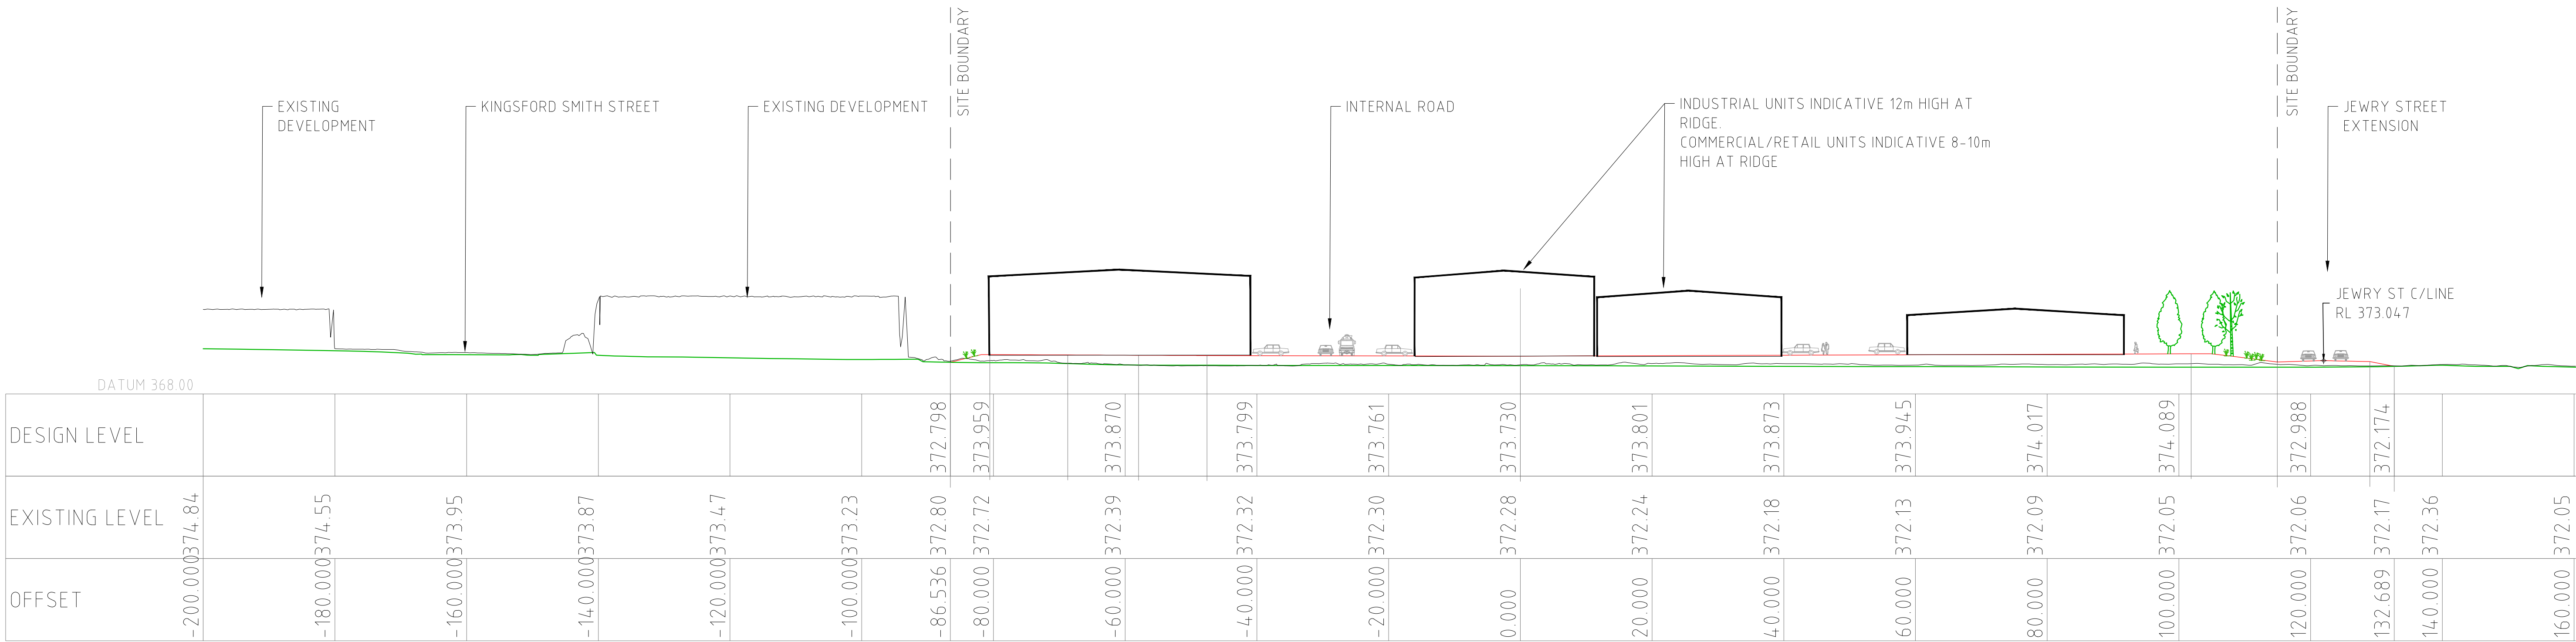

SECTION B-B

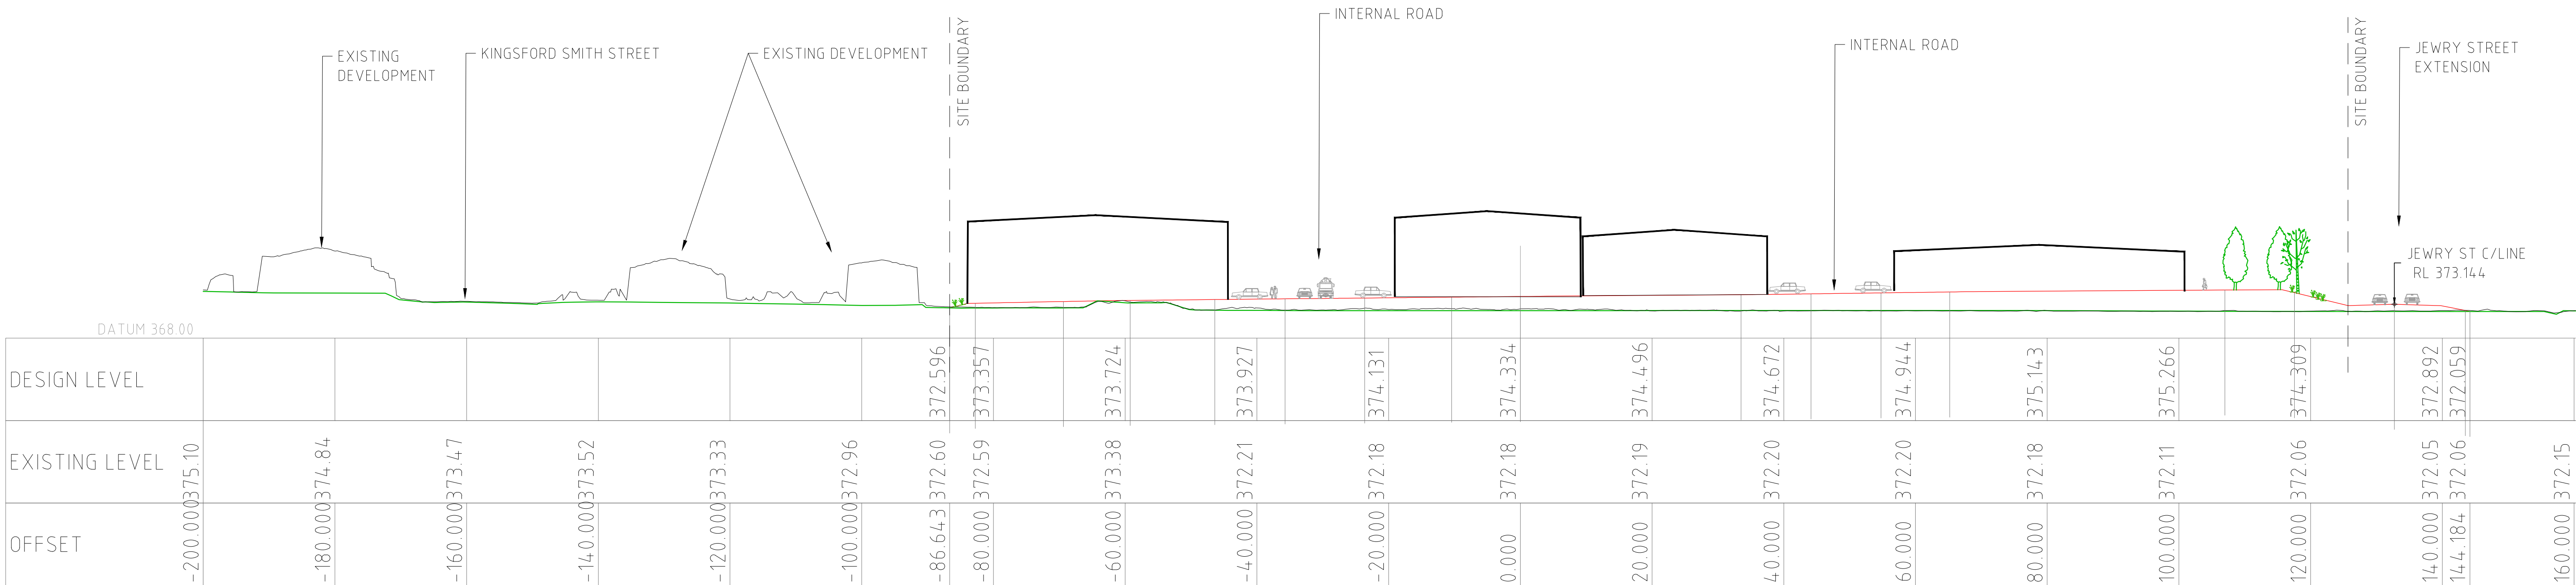

SECTION A-A



SCALE 1:500 (A1)
SCALE 1:1000 (A3)
CONTOURS; MAJOR 0.5m, MINOR 0.1m

C	11.03.21	CONCEPT SITE SECTIONS ADDED
B	22.06.20	ISSUED FOLLOWING COUNCIL COMMENTS
A	31.03.20	PRELIMINARY ISSUE
Issue	Date	Description
Project	T196893	Sheet No. 7 of 9
Digital Ref:	T196893 - Rev D	Issue : C
This Document is copyright and shall not be copied without written approval, nor shall it be used except for the Development and the Site Specified.		

Checked - MF Approved - JC
Design - MF Drawn - MF
Scales - AS SHOWN Date - 09.03.20201
Document Stage - PRELIMINARY

KELLEY COVEY
GROUP PTY LTD
Consulting Civil, Structural and Environmental Engineers
Project Management, Planning and Landscape Architecture
ACN 099 097 800
ABN 3709 9097 800


DIRECTOR:
KEVIN COVEY
MANAGER:
JUSTIN CANT
BEng,CPEng,MIEAust,RPEQ,MSPEPNC
BEng,CPEng,MIEAust,NPER,RPEQ
ASSOCIATES:
DAMIAN COOK
162 MARIUS STREET
PO BOX 199, TAMWORTH NSW 2340
Ph (02) 6766 1944 Fax (02) 6766 6553
email: engineers@kelleycovey.com.au

Drawing title -
DEVELOPMENT CONCEPT
CROSS-SECTIONS - SHEET 1


Project - SEWER SERVICING STRATEGY
TAMINDA EMPLOYMENT LANDS
Client - ELTON CONSULTING PTY LTD

Site -
55 DAMPIER STREET
TAMINDA NSW 2340

- NOTES:
- EXISTING NATURAL AND DEVELOPED SURFACE MODEL DERIVED FROM LIDAR DATA (NSW GOVT. SPATIAL SERVICES POINT CLOUD DATA
REF: Tamworth201401-LID1-C3-AHD_2986558_56_0002_0002.
 - LOCATION AND HEIGHT OF BUILDINGS IS INDICATIVE ONLY AND BASED ON THE SITE MASTERPLAN PREPARED BY ROTHELOWMAN ARCHITECTS (REF: TP1.01 A)

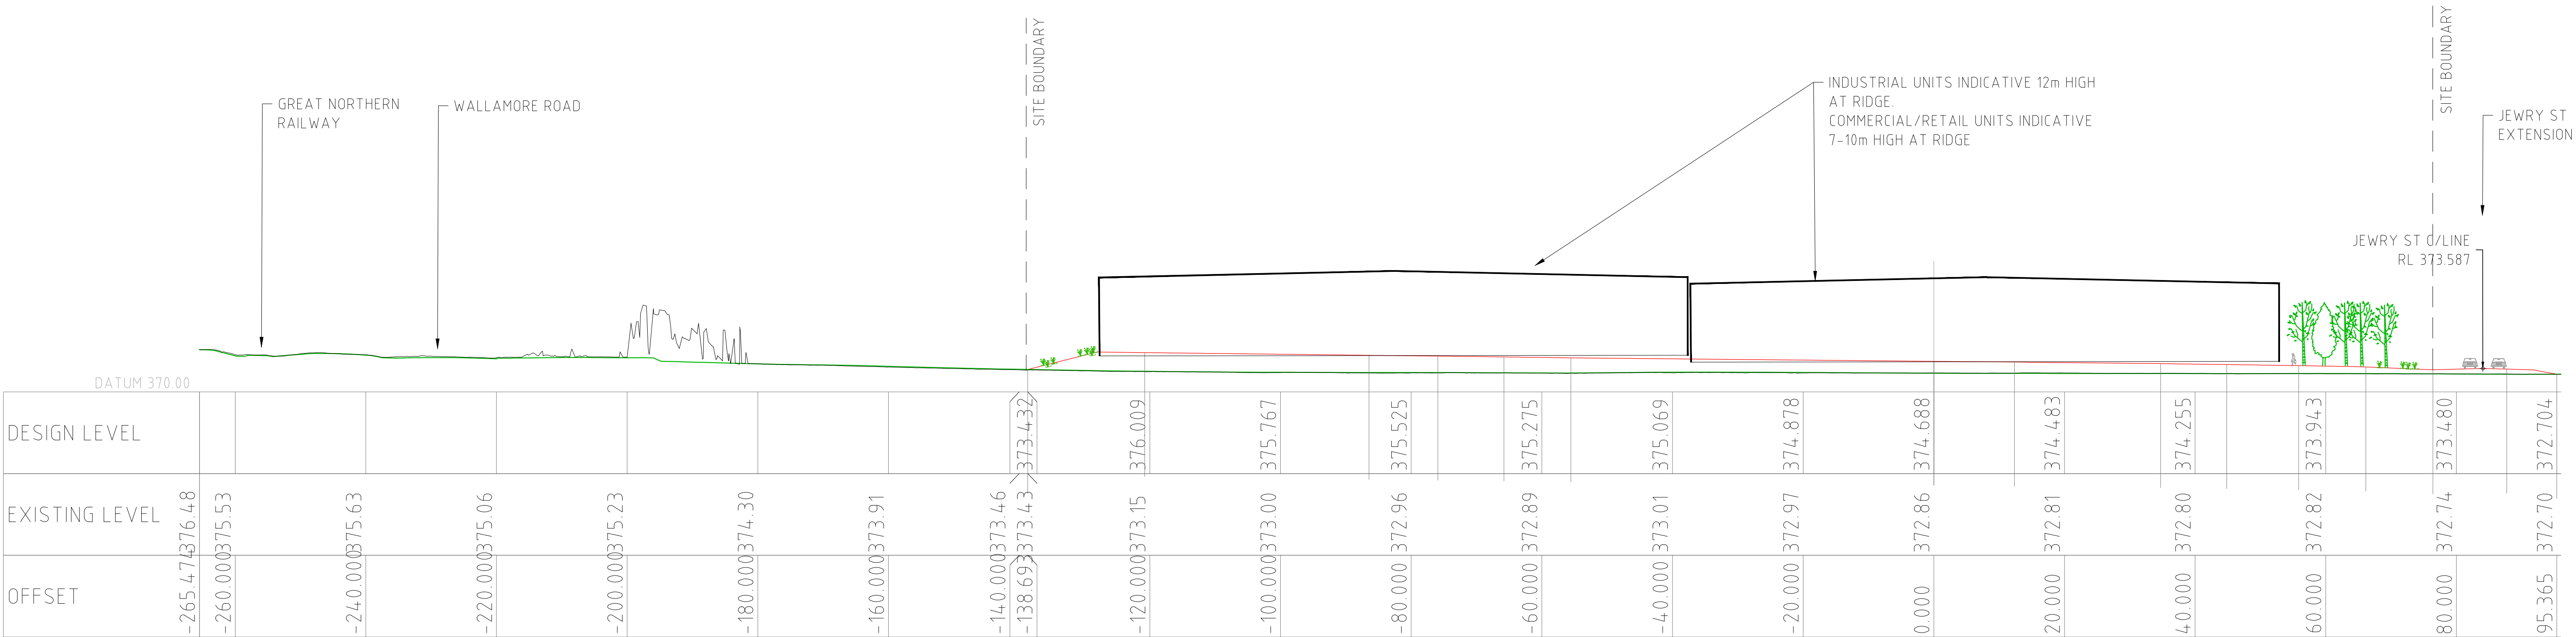

SECTION D-D

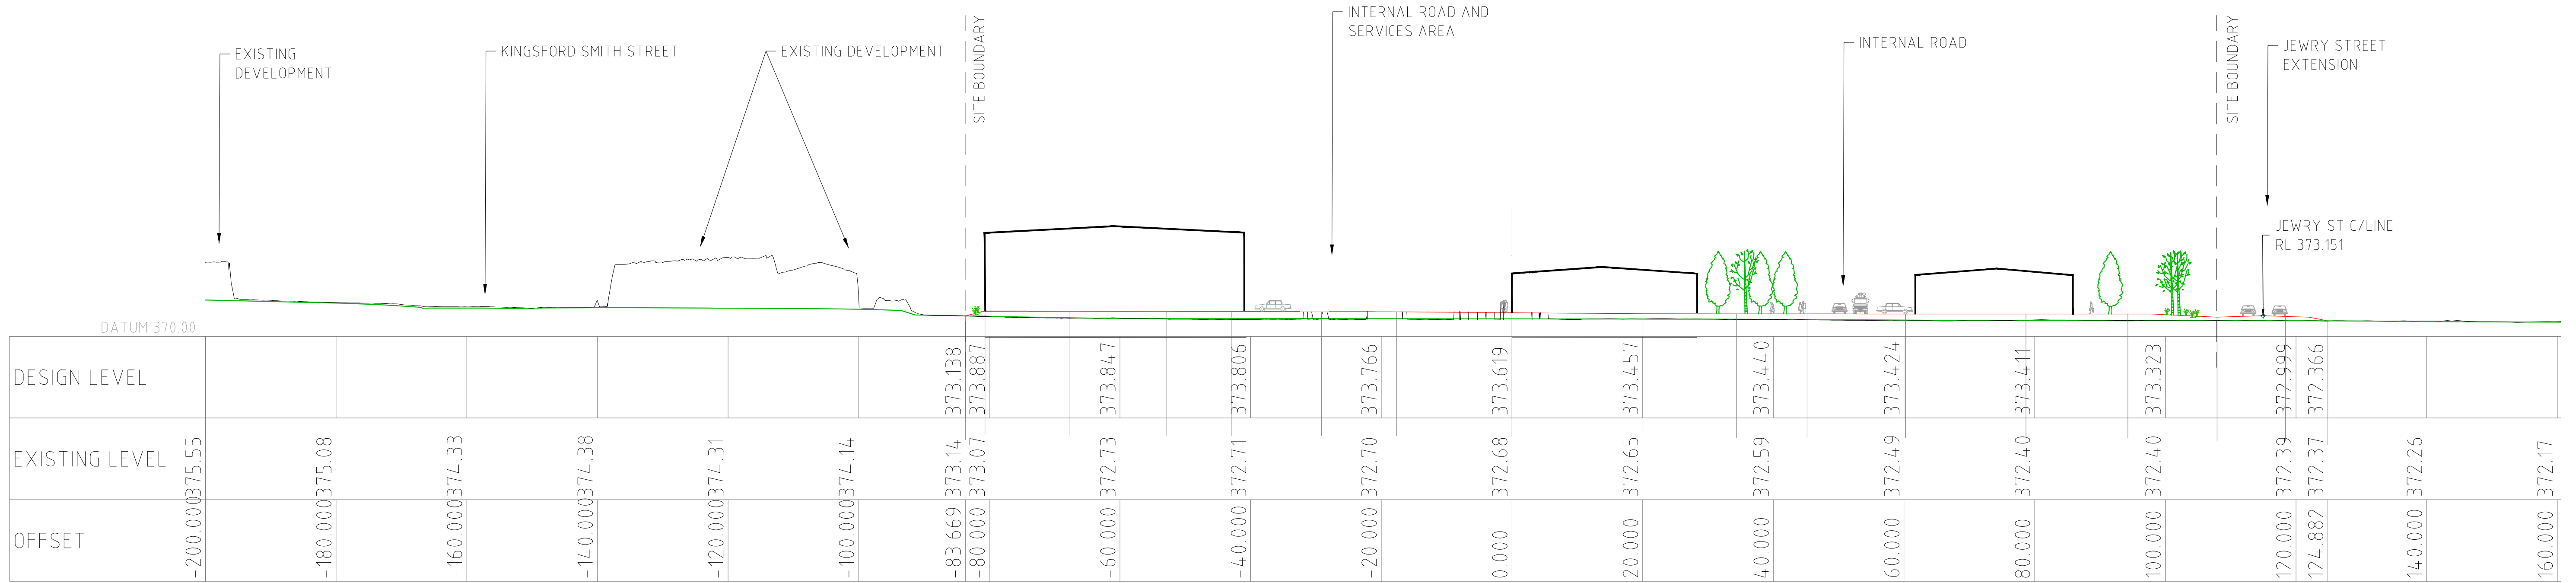

SECTION C-C

Checked - MF Approved - JC
Design - MF Drawn - MF
Scales - AS SHOWN Date - 09.03.20201
Document Stage - PRELIMINARY

KELLEY COVEY
GROUP PTY LTD
Consulting Civil, Structural and Environmental Engineers
Project Management, Planning and Landscape Architecture
ACN 099 097 800
ABN 3709 9097 800


DIRECTOR:
KEVIN COVEY
MANAGER:
JUSTIN CANT
BEng,CPEng,MIEAust,RPEQ,MSPEPNG
BEng,CPEng,MIEAust,NPER,RPEQ
162 MARIUS STREET
PO BOX 199, TAMWORTH NSW 2340
Ph (02) 6766 1944 Fax (02) 6766 6553
email: engineers@kelleycovey.com.au

ASSOCIATES:
DAMIAN COOK

Drawing title -
DEVELOPMENT CONCEPT
CROSS-SECTIONS - SHEET 2

Project - SEWER SERVICING STRATEGY
TAMINDA EMPLOYMENT LANDS
Client - ELTON CONSULTING PTY LTD


Site -
55 DAMPIER STREET
TAMINDA NSW 2340

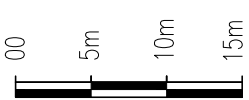


SCALE 1:500 (A1)
SCALE 1:1000 (A3)
CONTOURS; MAJOR 0.5m, MINOR 0.1m

Issue	Date	Description	By
C	11.03.21	CONCEPT SITE SECTIONS ADDED	MF
B	22.06.20	ISSUED FOLLOWING COUNCIL COMMENTS	MF
A	31.03.20	PRELIMINARY ISSUE	MF
Project T196893		Sheet No. 8 of 9	
Digital Ref: T196893 - Rev D		Issue :	C
This Document is copyright and shall not be copied without written approval, nor shall it be used except for the Development and the Site Specified.			

- NOTES:
- EXISTING NATURAL AND DEVELOPED SURFACE MODEL DERIVED FROM LIDAR DATA (NSW GOVT. SPATIAL SERVICES POINT CLOUD DATA
REF: Tamworth201401-LID1-C3-AHD_2986558_56_0002_0002
 - LOCATION AND HEIGHT OF BUILDINGS IS INDICATIVE ONLY AND BASED ON THE SITE MASTERPLAN PREPARED BY ROTHELOWMAN ARCHITECTS (REF: TP1.01 A)

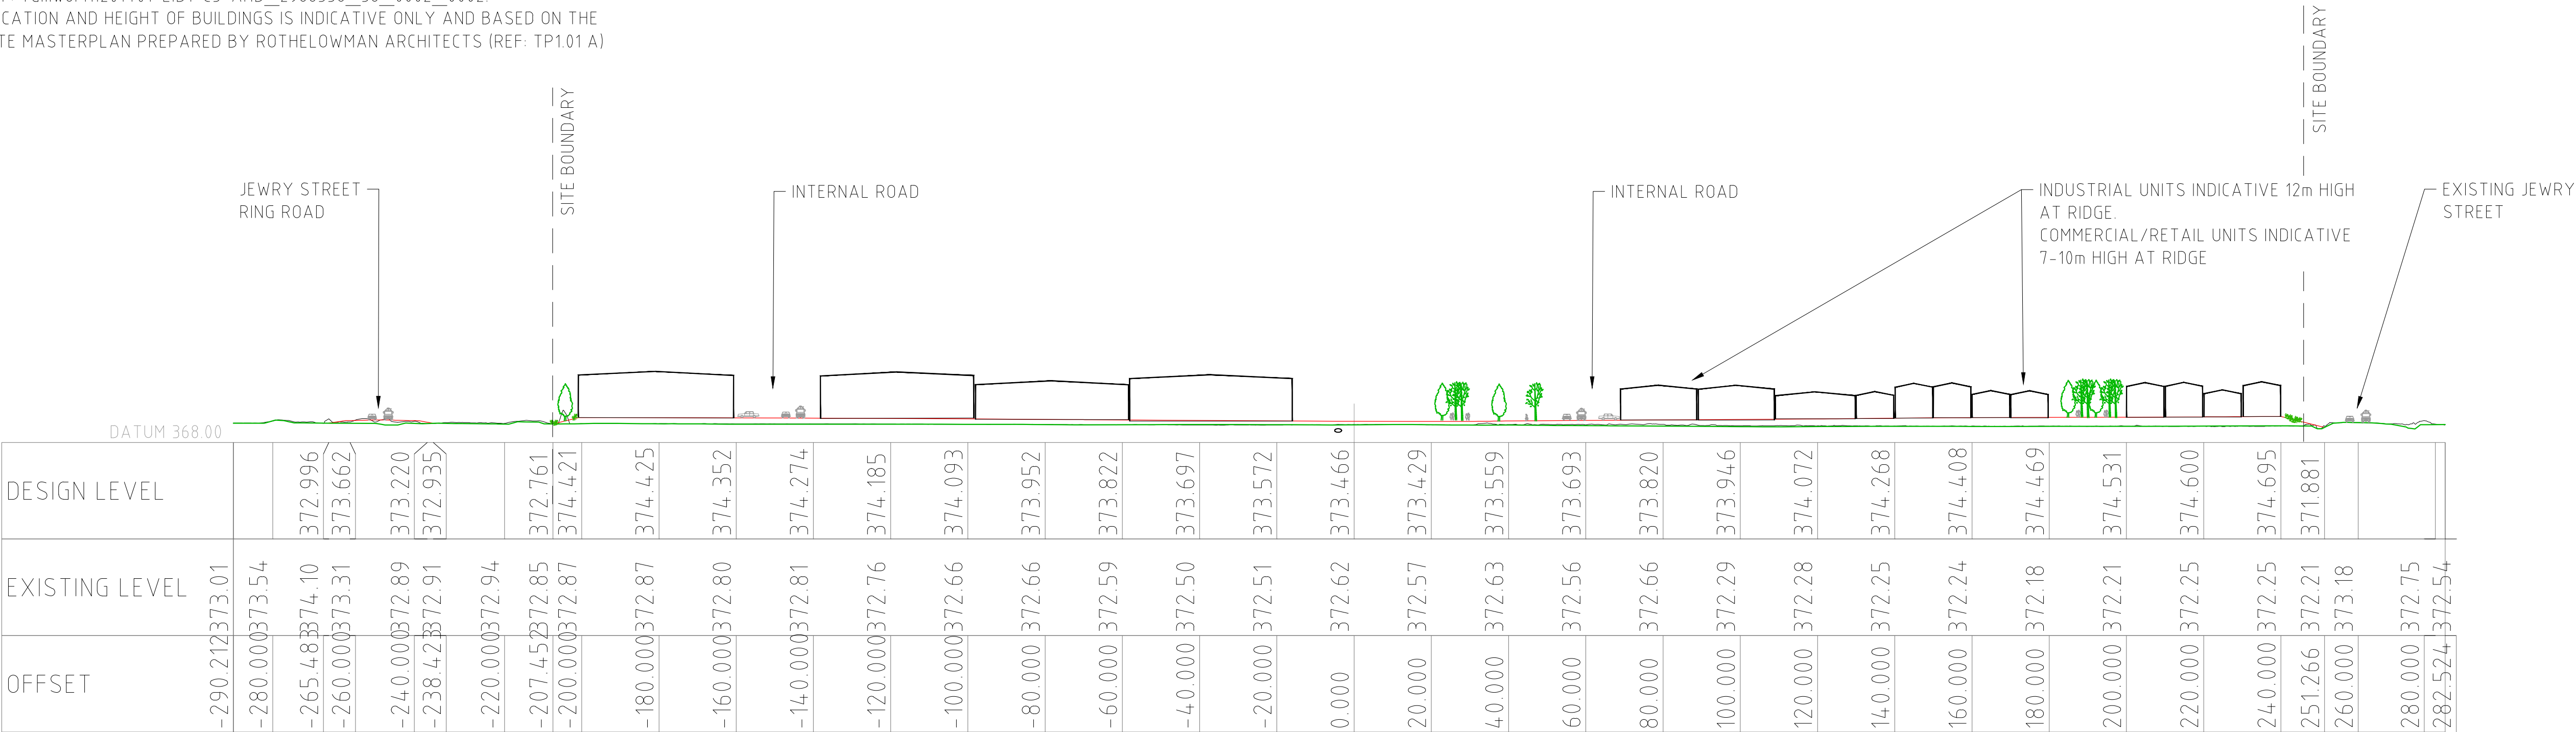

SECTION F-F

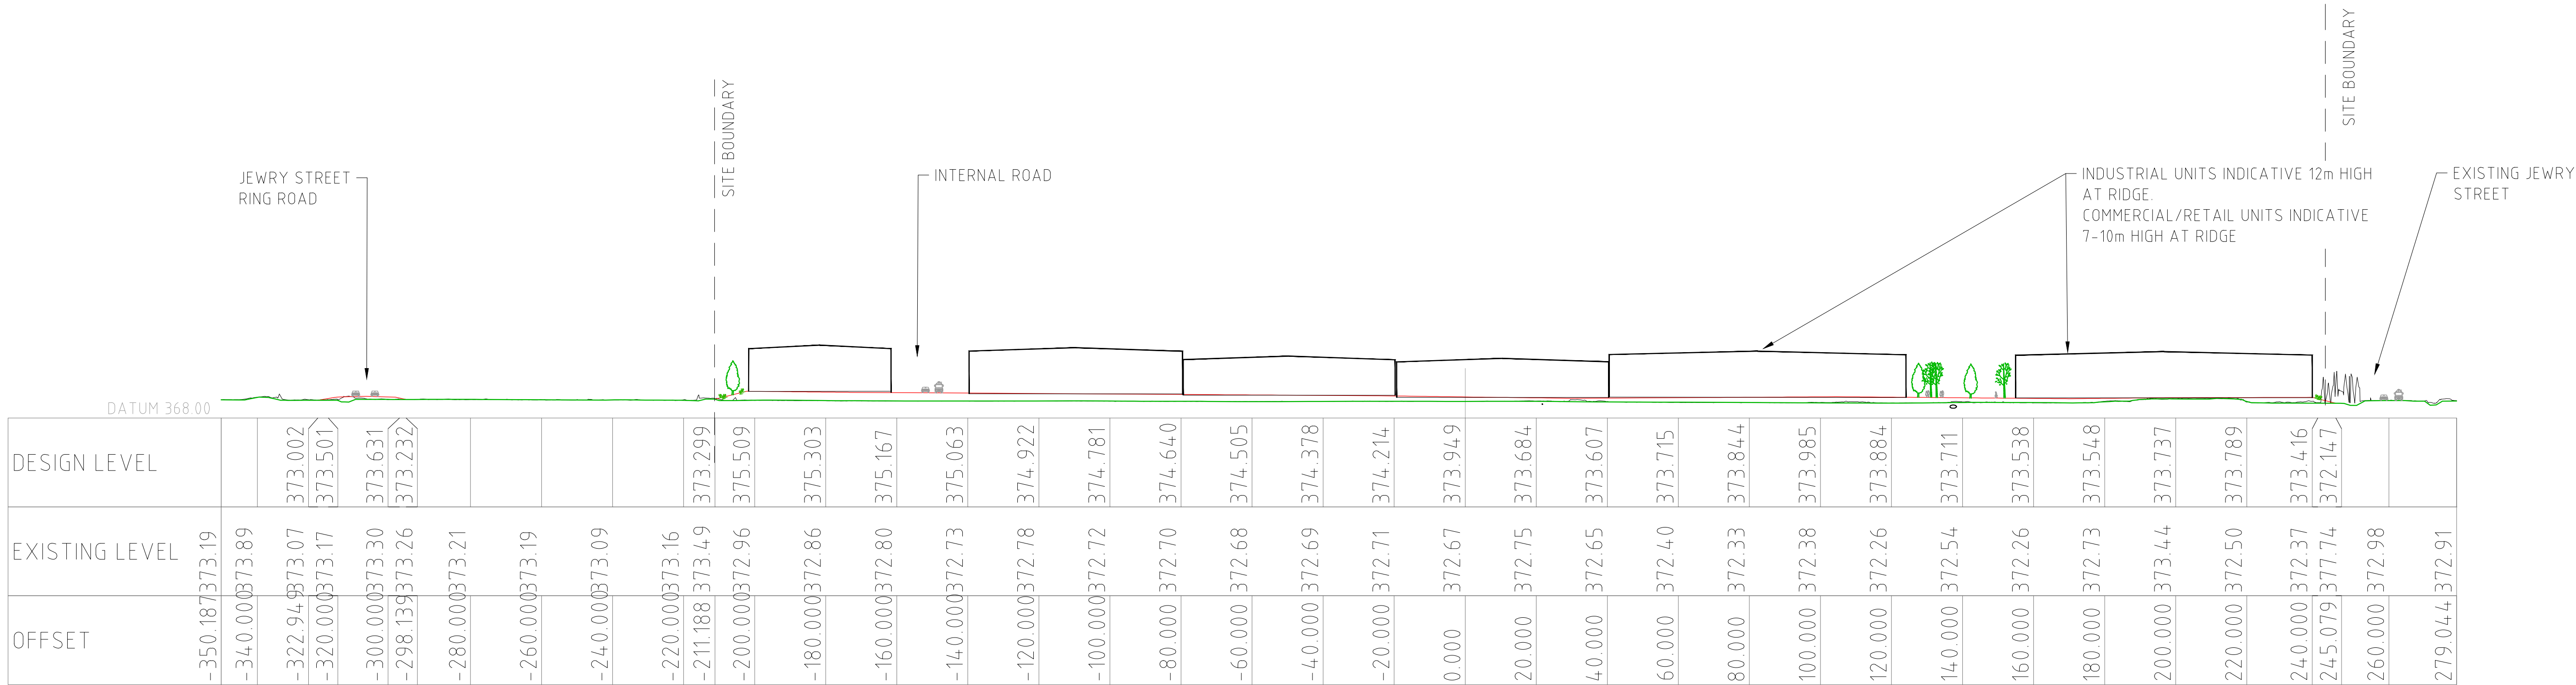

SECTION E-E

00 10m 20m 30m

SCALE 1:1000 (A1)
SCALE 1:2000 (A3)
CONTOURS; MAJOR 0.5m, MINOR 0.1m

C	11.03.21	CONCEPT SITE SECTIONS ADDED
B	22.06.20	ISSUED FOLLOWING COUNCIL COMMENTS
A	31.03.20	PRELIMINARY ISSUE
Issue Date	Description	By
Project	T196893	Sheet No. 9 of 9
Digital Ref:	T196893 - Rev D	Issue : C
This Document is copyright and shall not be copied without written approval, nor shall it be used except for the Development and the Site Specified.		

Checked - MF Approved - JC

Design - MF Drawn - MF

Scales - AS SHOWN Date - 09.03.20201

Document Stage - PRELIMINARY

KELLEY COVEY
GROUP PTY LTD

Consulting Civil, Structural and Environmental Engineers
Project Management, Planning and Landscape Architecture

ACN 099 097 800
ABN 3709 9097 800

DIRECTOR:
KEVIN COVEY
MANAGER:
JUSTIN CANT

BEEng,CPEng,MIEAust,RPEQ,MSPEPENG
BEEng,CPEng,MIEAust,NPER,RPEQ

162 MARIUS STREET
PO BOX 199, TAMWORTH NSW 2340

ASSOCIATES:
DAMIAN COOK

Ph (02) 6766 1944 Fax (02) 6766 6553
email: engineers@kelleycovey.com.au

Drawing title -
DEVELOPMENT CONCEPT
CROSS-SECTIONS - SHEET 3

Project - SEWER SERVICING STRATEGY
TAMINDA EMPLOYMENT LANDS

Client - ELTON CONSULTING PTY LTD

Site -
55 DAMPIER STREET
TAMINDA NSW 2340